

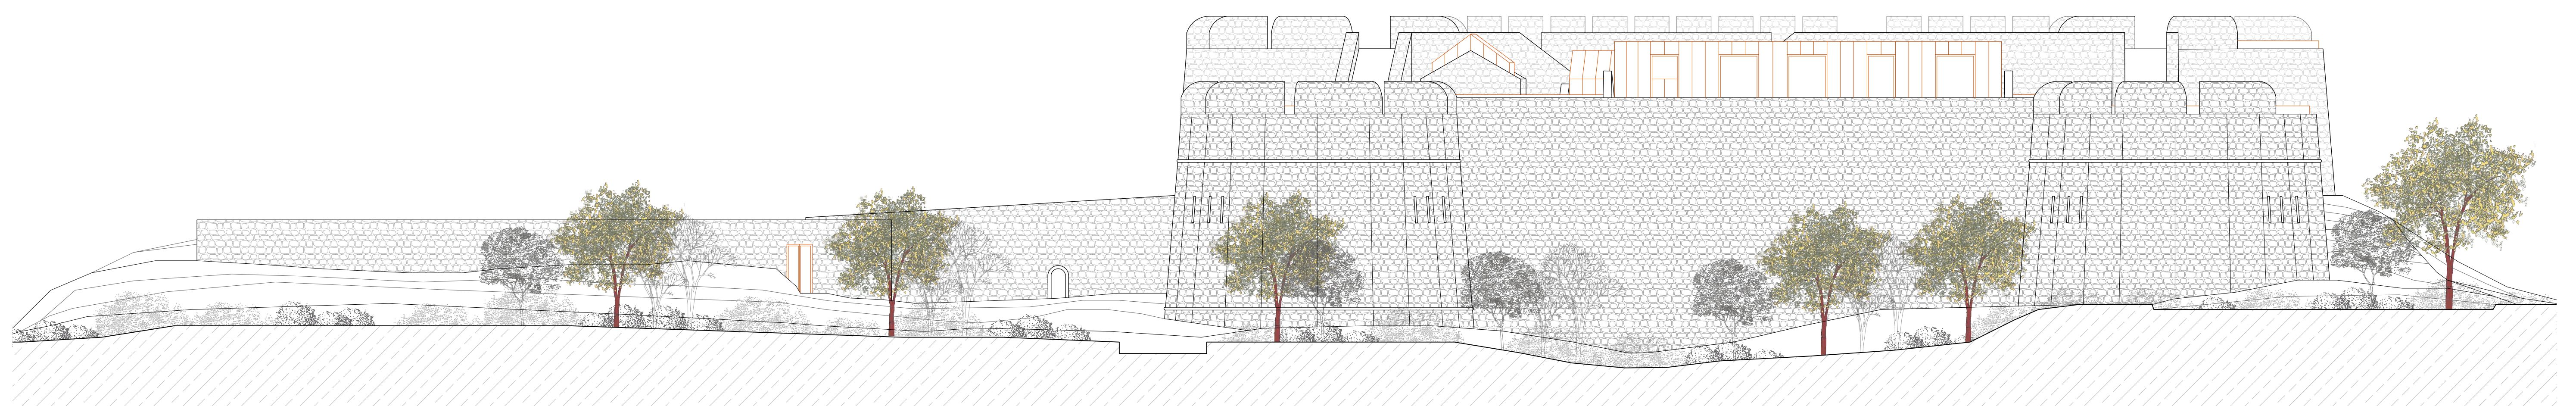


MASTERPLAN - ROOF PLAN (SCALE 1:200)

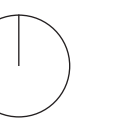

ELEVATION DD (SCALE 1:200)

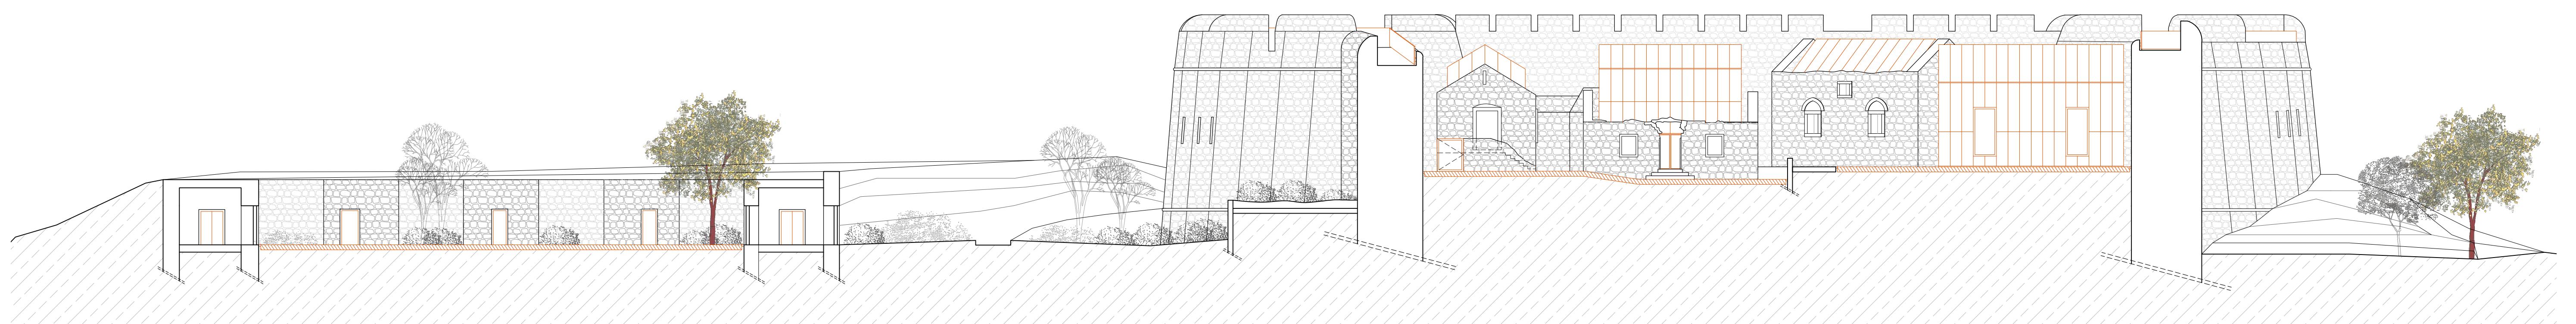

SECTION CC (SCALE 1:200)

06 _ MASTERPLAN

Reuse of cultural heritage - Fortress Spanjola