




Plan (lower lvl)

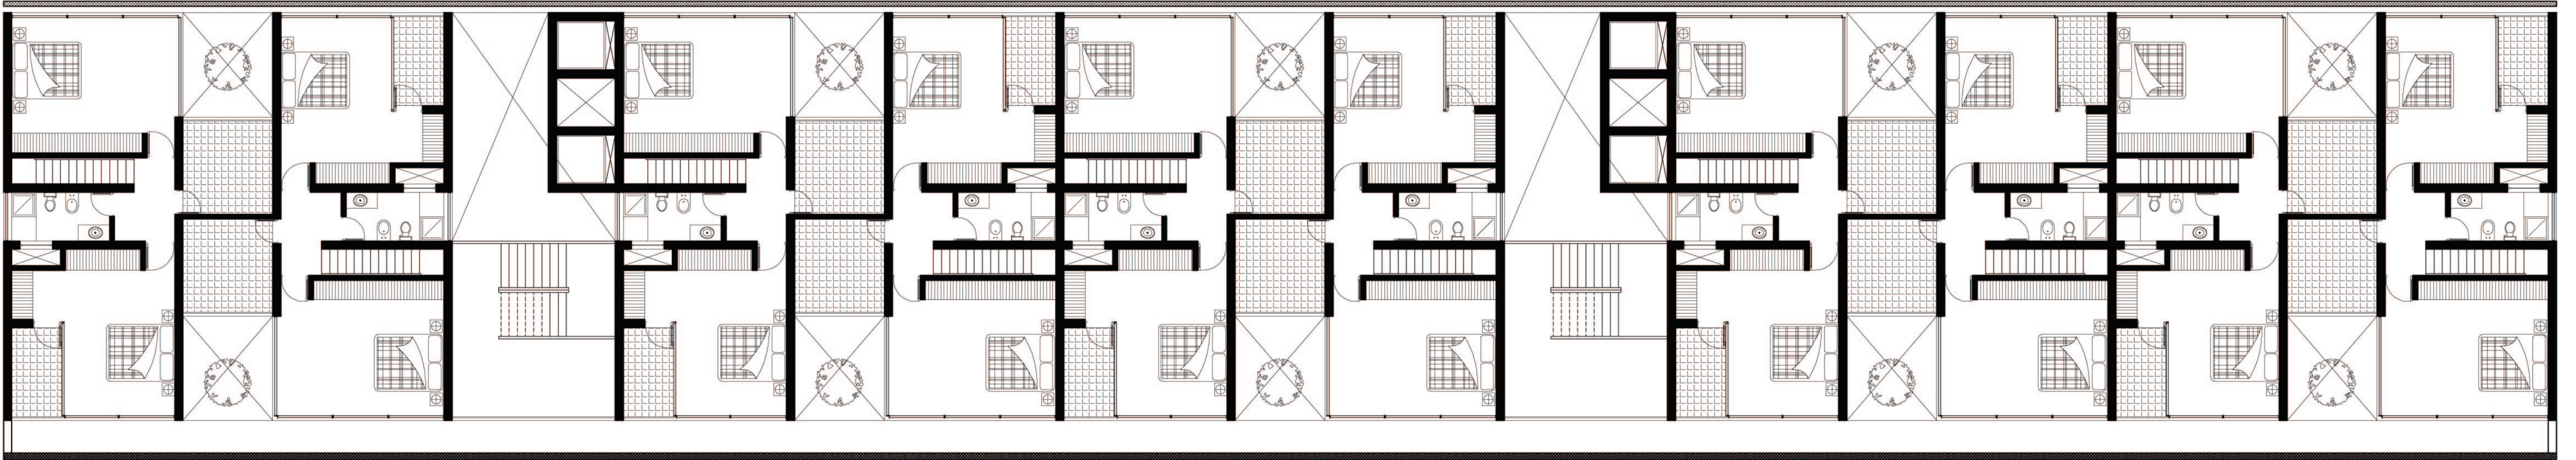


Plan (upper lvl)

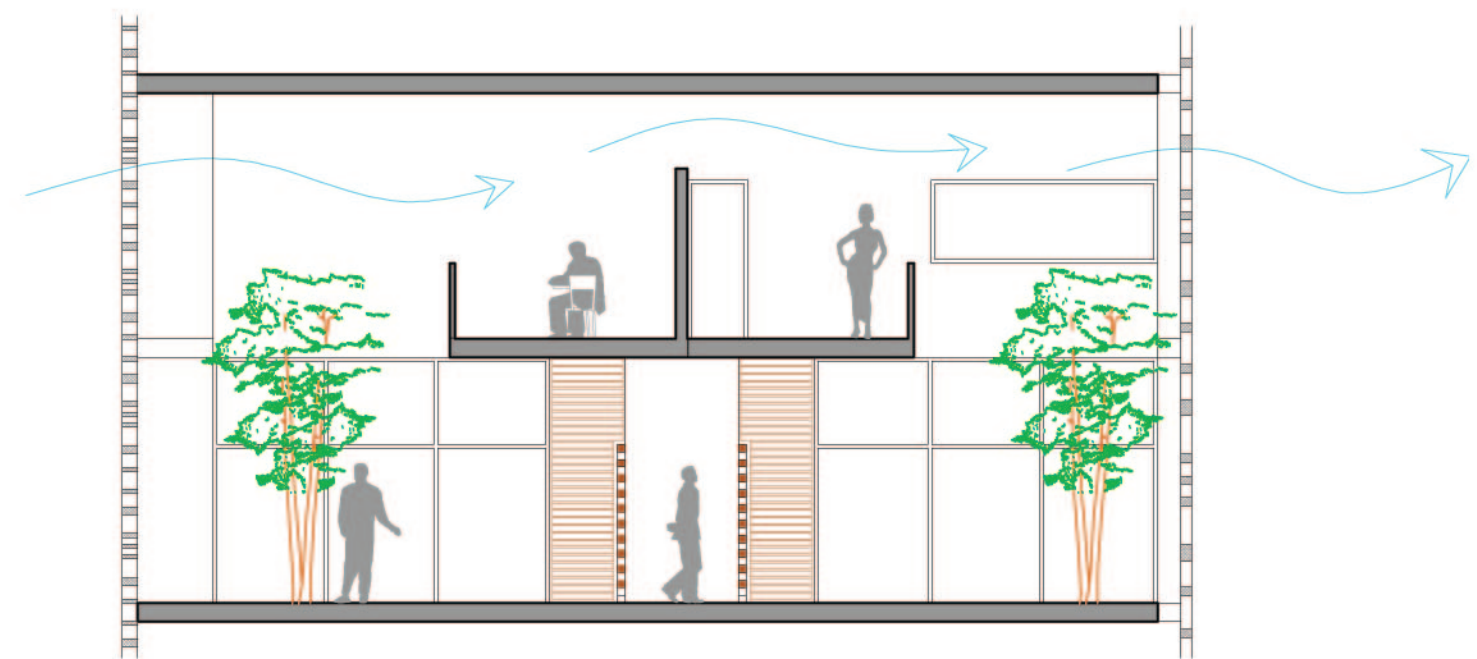


Section A-A

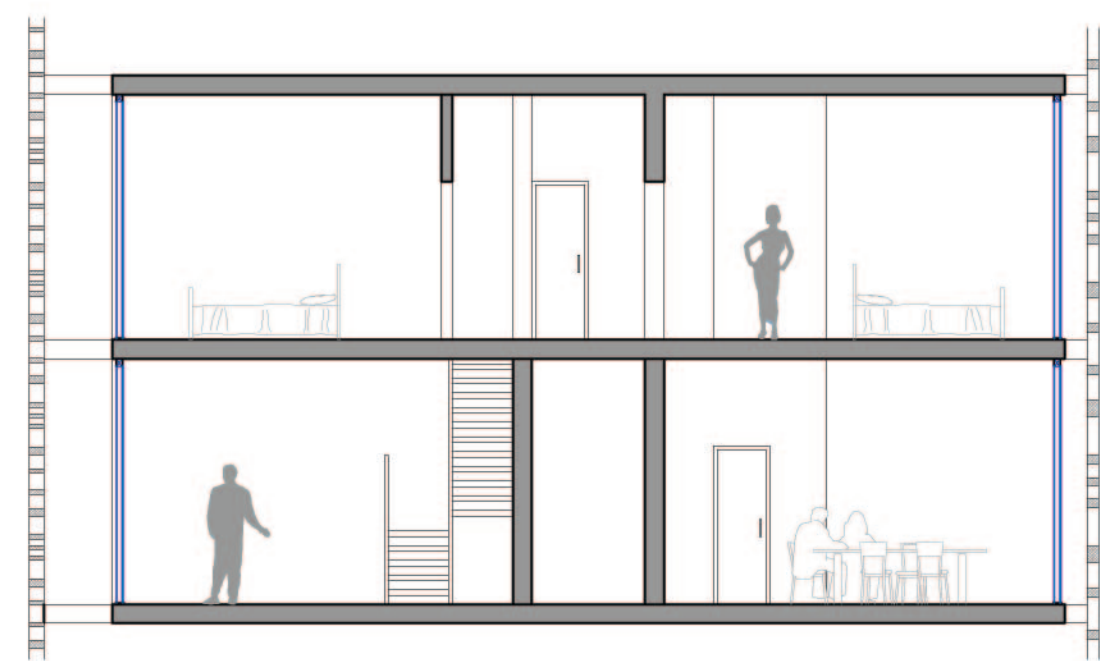

Section B-B

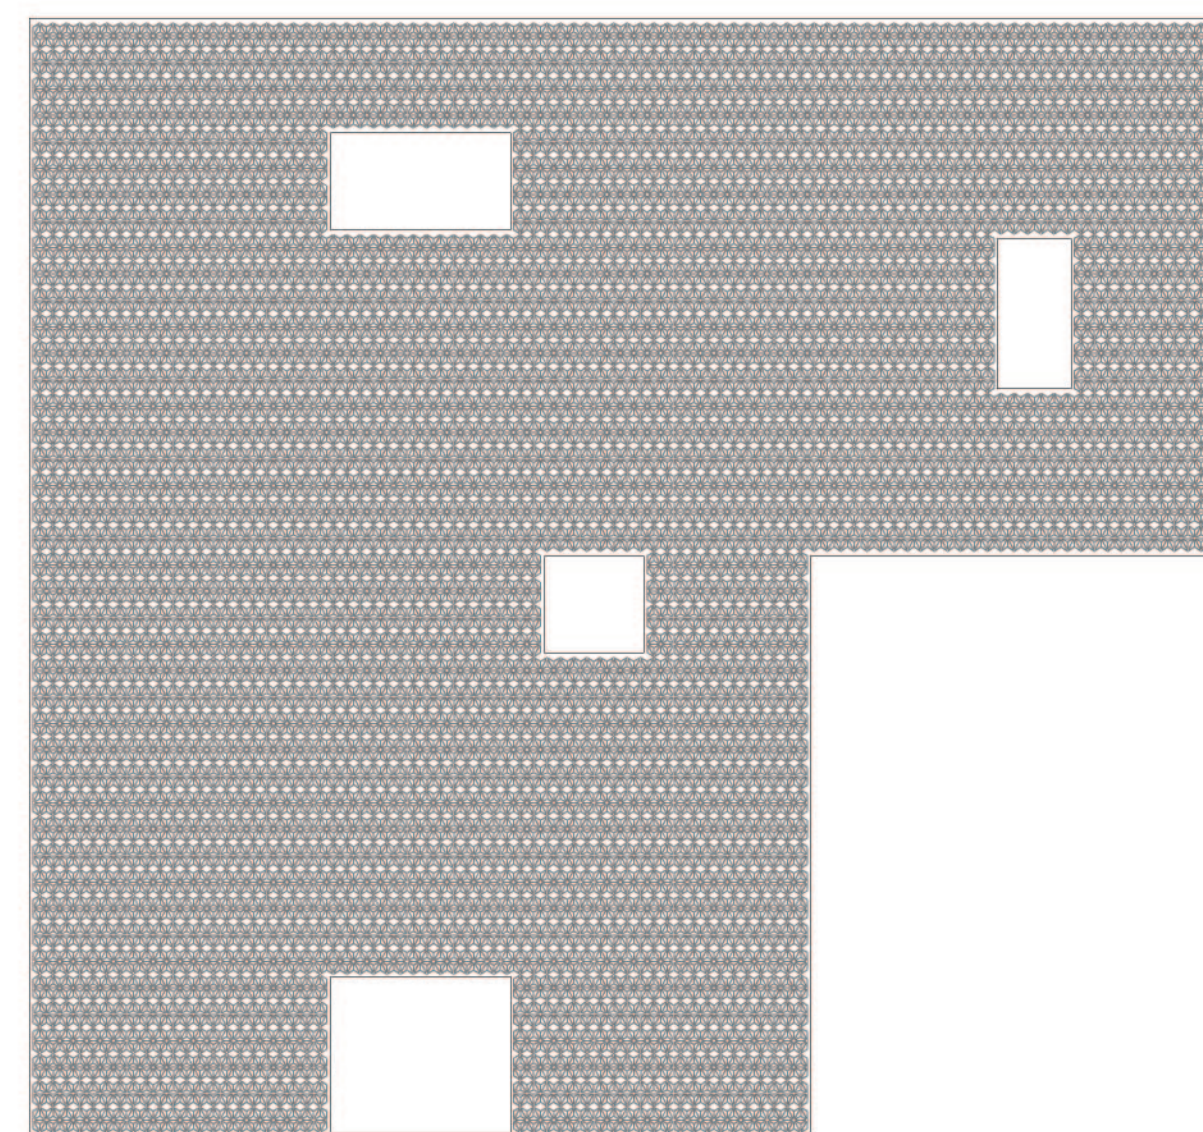

South Elevation

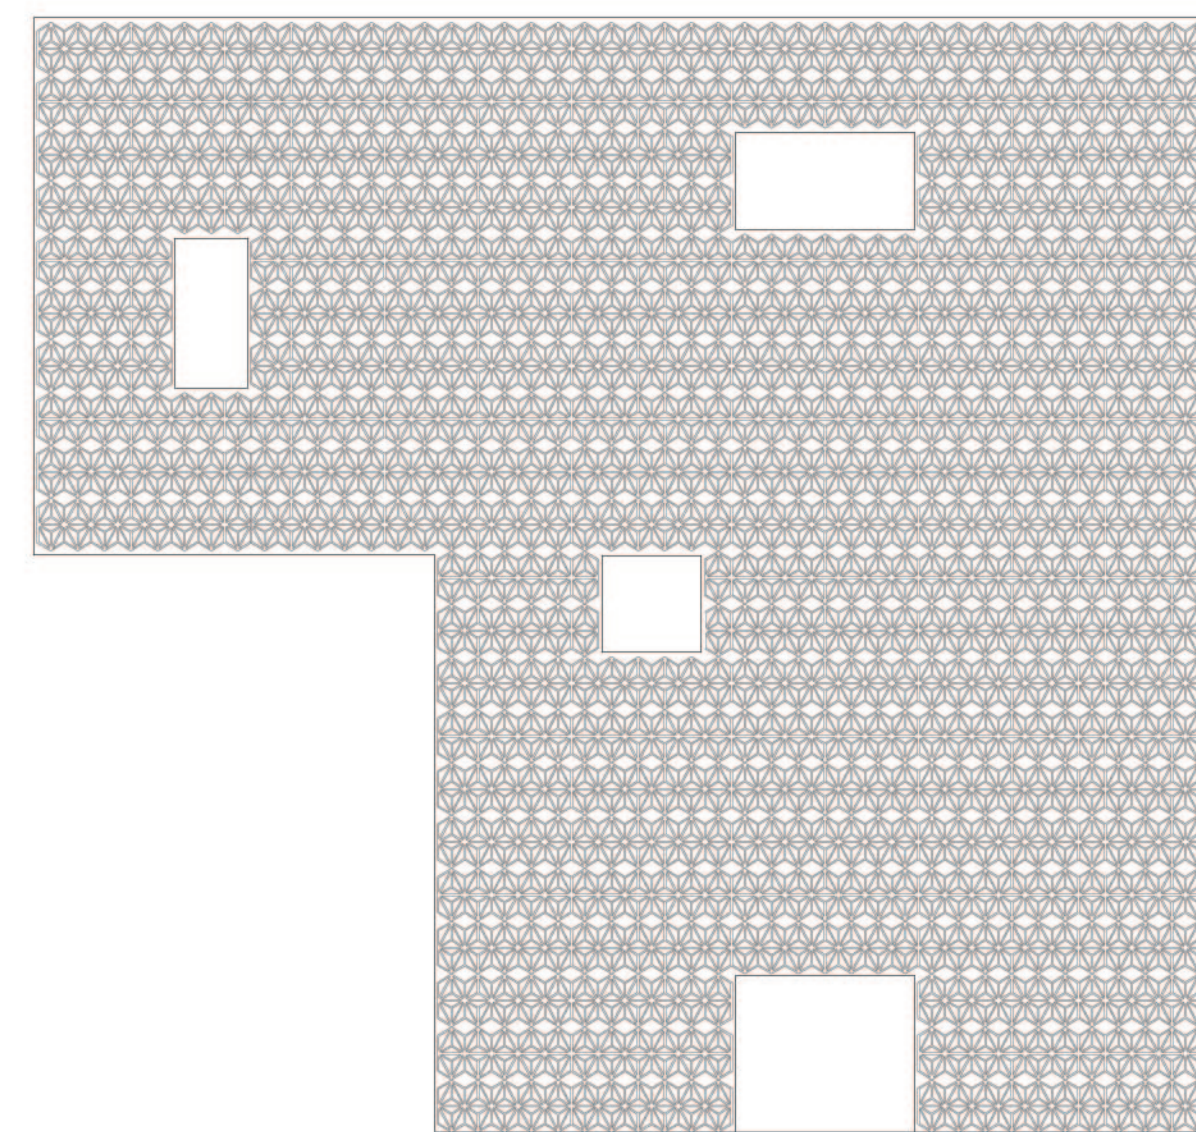

North Elevation

Politecnico di Milano Faculty : Facolta di Architettura MI Course Degree : Architettura		Academic Year 2008/2009
High density housing development, Shanghai		
Supervisor: Remo Dorigati	Drawing title: Housing	5
Student: Neeraj Sharma	Scale: 1:100 Date: 14 march 2010	