

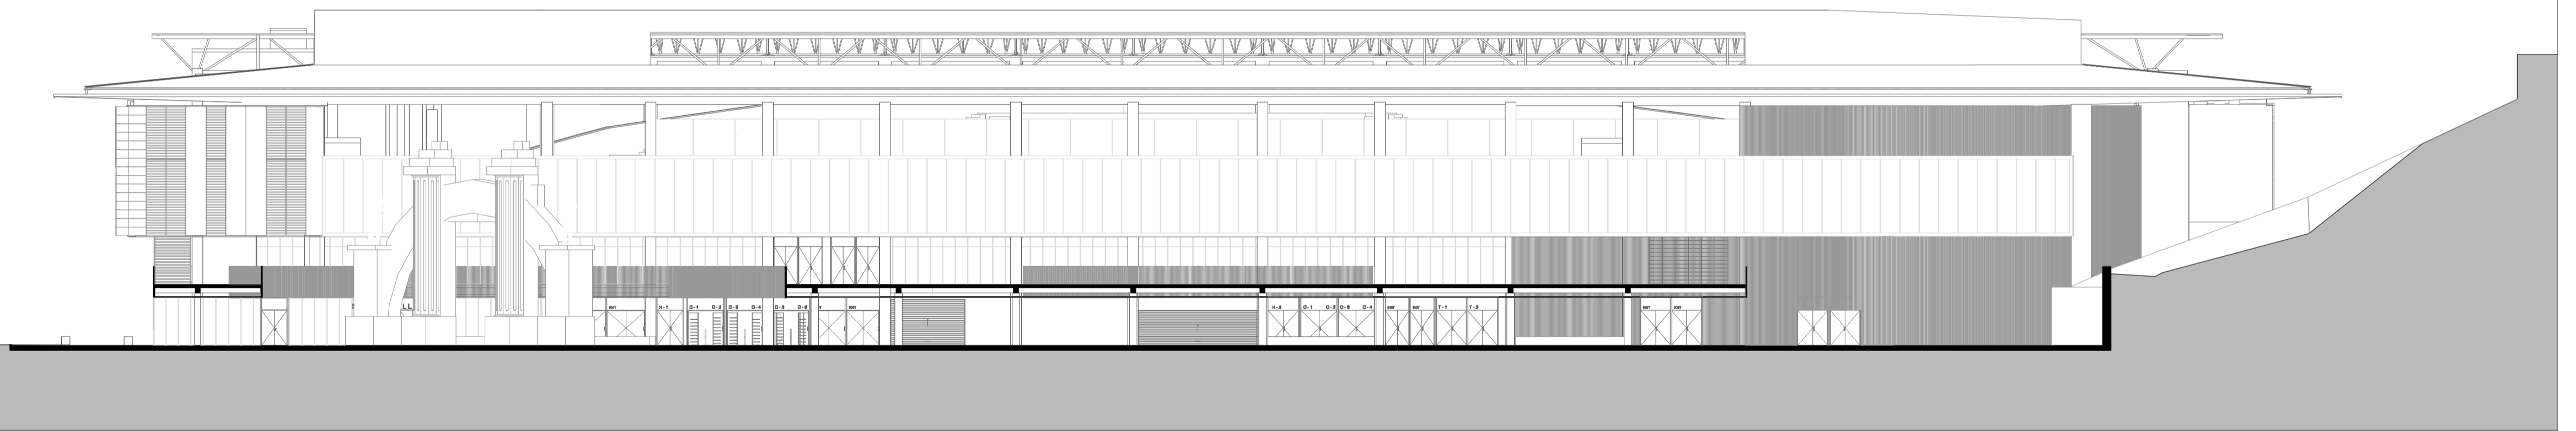


PIANTA PIANO SECONDO Scala 1:500

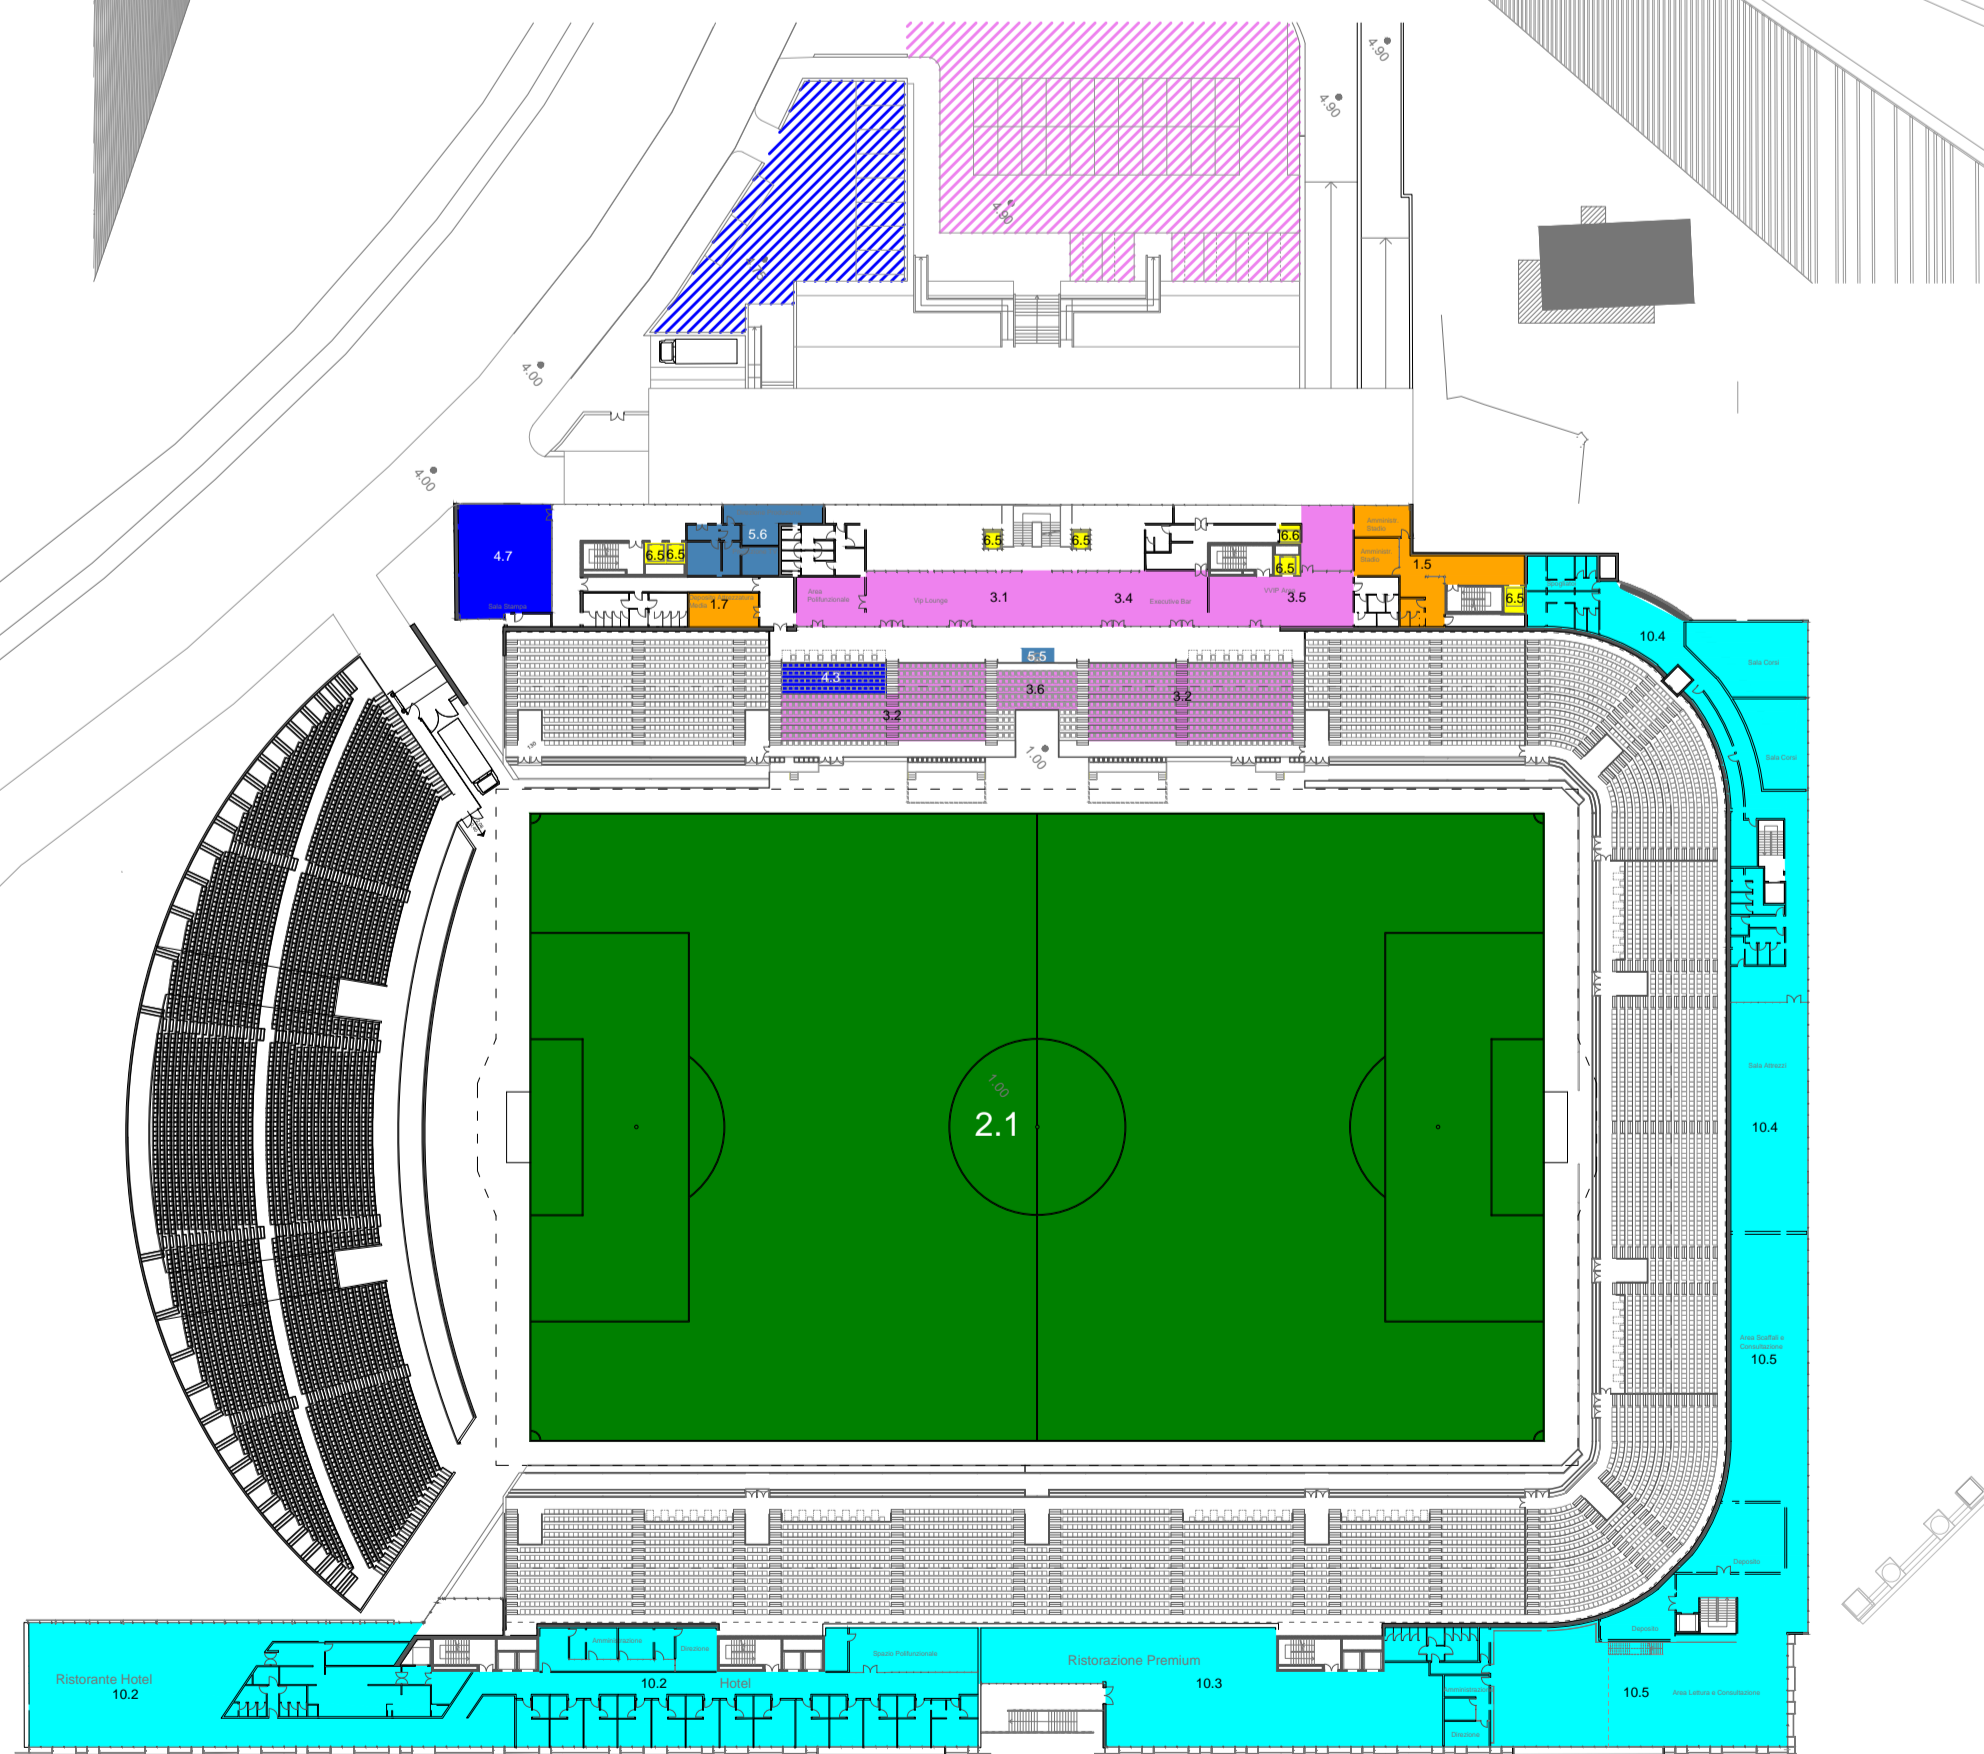


PROSPETTO EST Scala 1:250

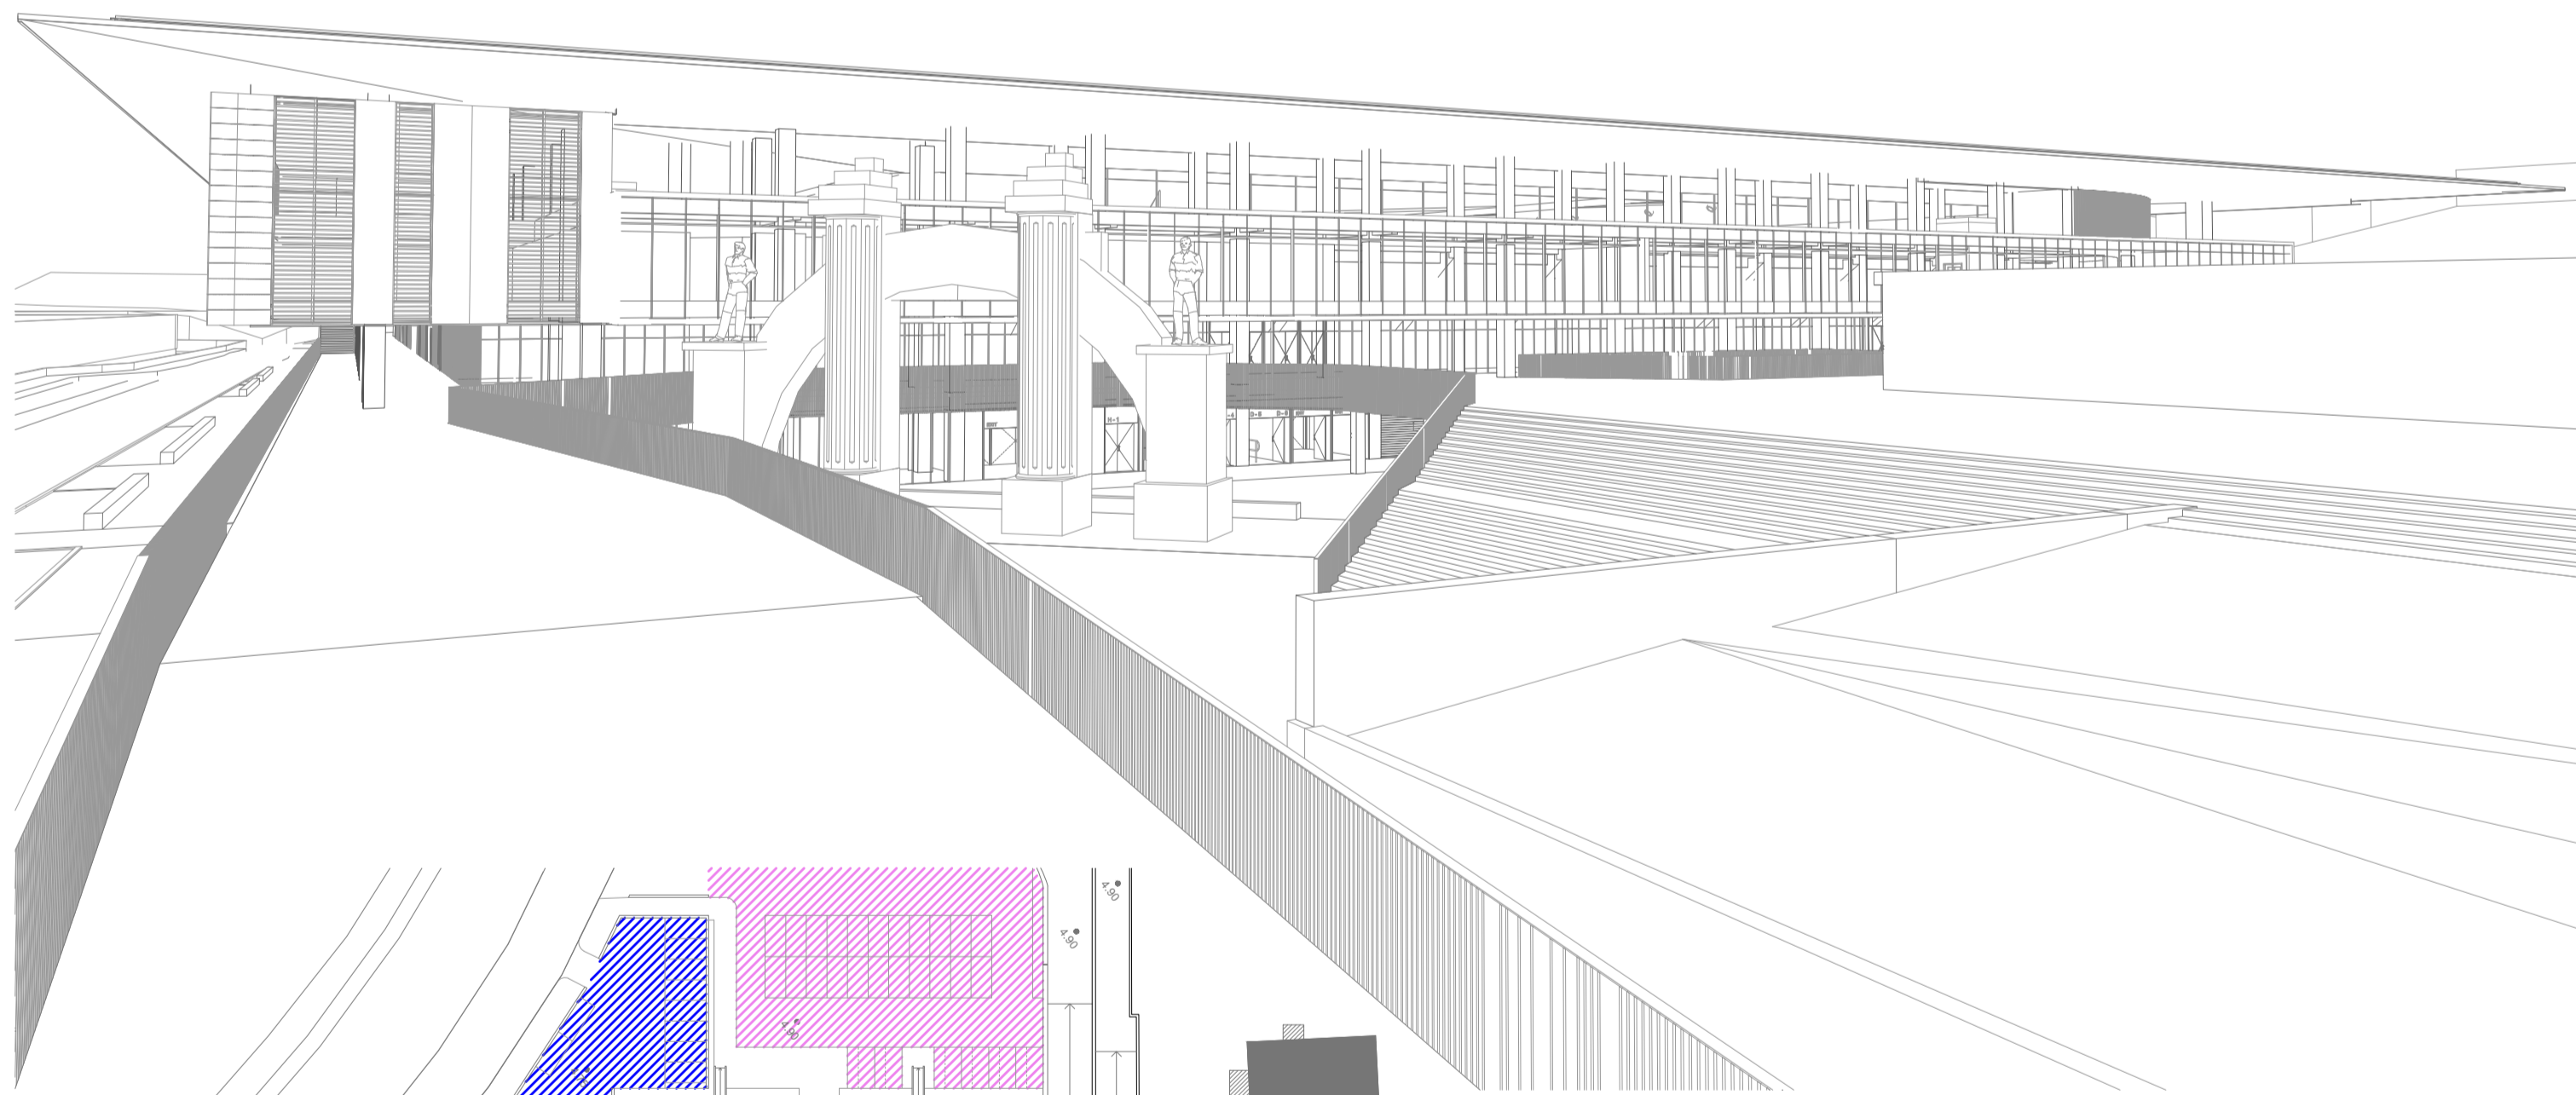

STADIUM LEVEL MAP - UEFA TEMPLATE

ORGANISER	TV & RADIO
1 Office organiser	51 Fish interview position
1.1 Accreditation center	52 Indoor TV studio
1.2 Volunteer centre	53 Pitch view studio
1.3 Ticket collection point	54 Commentary position
1.4 Administration area	55 Camera position
1.5 SSS	56 TV production area
1.6 Storage organiser	57 TV commentary / Parking TV
1.7 Technological area	
TECHNICAL AREA	SERVICE
21 Pitch	41 Signage working area
22 Dressing room team A	42 Concession merchandising
23 Dressing room team B	43 Concession F&B
24 Coaches room team A	44 Waste management area
25 Coaches room team B	45 People lift
26 Dressing room referees	46 Service lift
27 Lega delegate office	
28 Emergency medical room	SECURITY
29 Doping control station	31 Steward centre
30 Storage match operations	32 Steward control room
31 Parking team & officials	33 Security briefing area
VIP & HOSPITALITY	34 Police
31 VIP Hospitality	35 Fire exit
32 VIP Tribune	36 Gate
33 Corporate hospitality	37 Emergency security parking
34 VIP F&B	
35 VIP area	MEDIA SERVICES
36 VIP Tribune	101 Servizi commerciali
37 BYX Box	102 Alloggio
38 Parking vip	103 Servizi ristorazione e F&B
MEDIA	104 Servizi sport
101 Stadium media centre	105 Biblioteca e spazi universitari
102 Mixed zone	106 Pitch Tribune Light
103 Media Tribune	107 Aisle / Bilty Parking
104 Photographer position	
105 Press conference room	
106 Media hospitality	
107 Press room	
108 Media F&B	
109 Parking media	

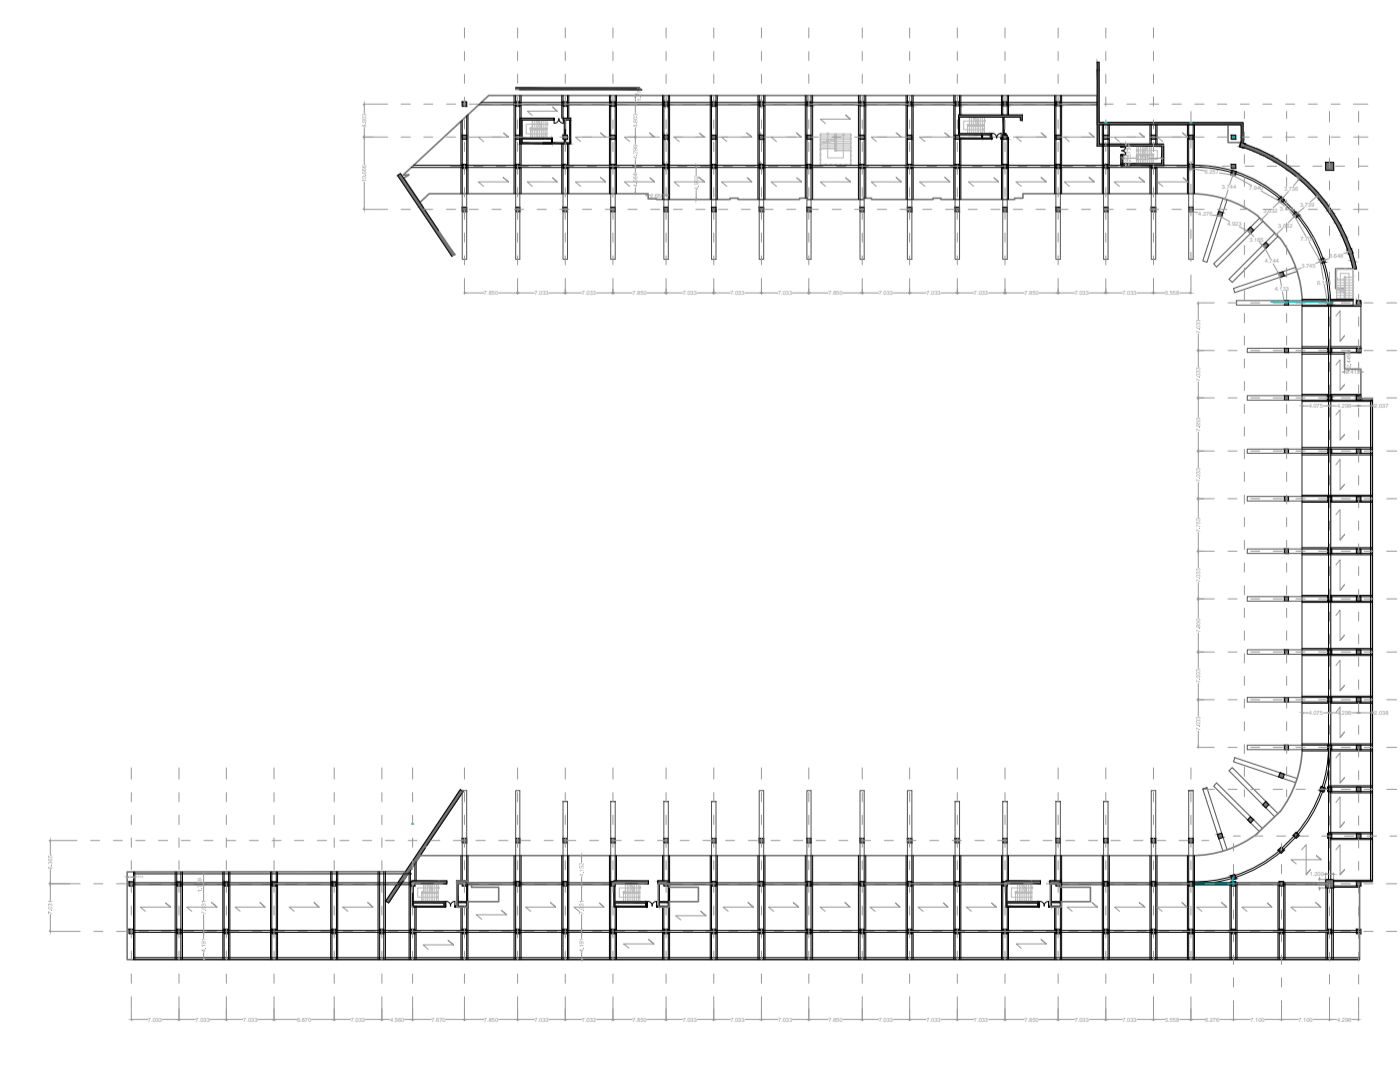

SCHEMA STRUTTURALE

