

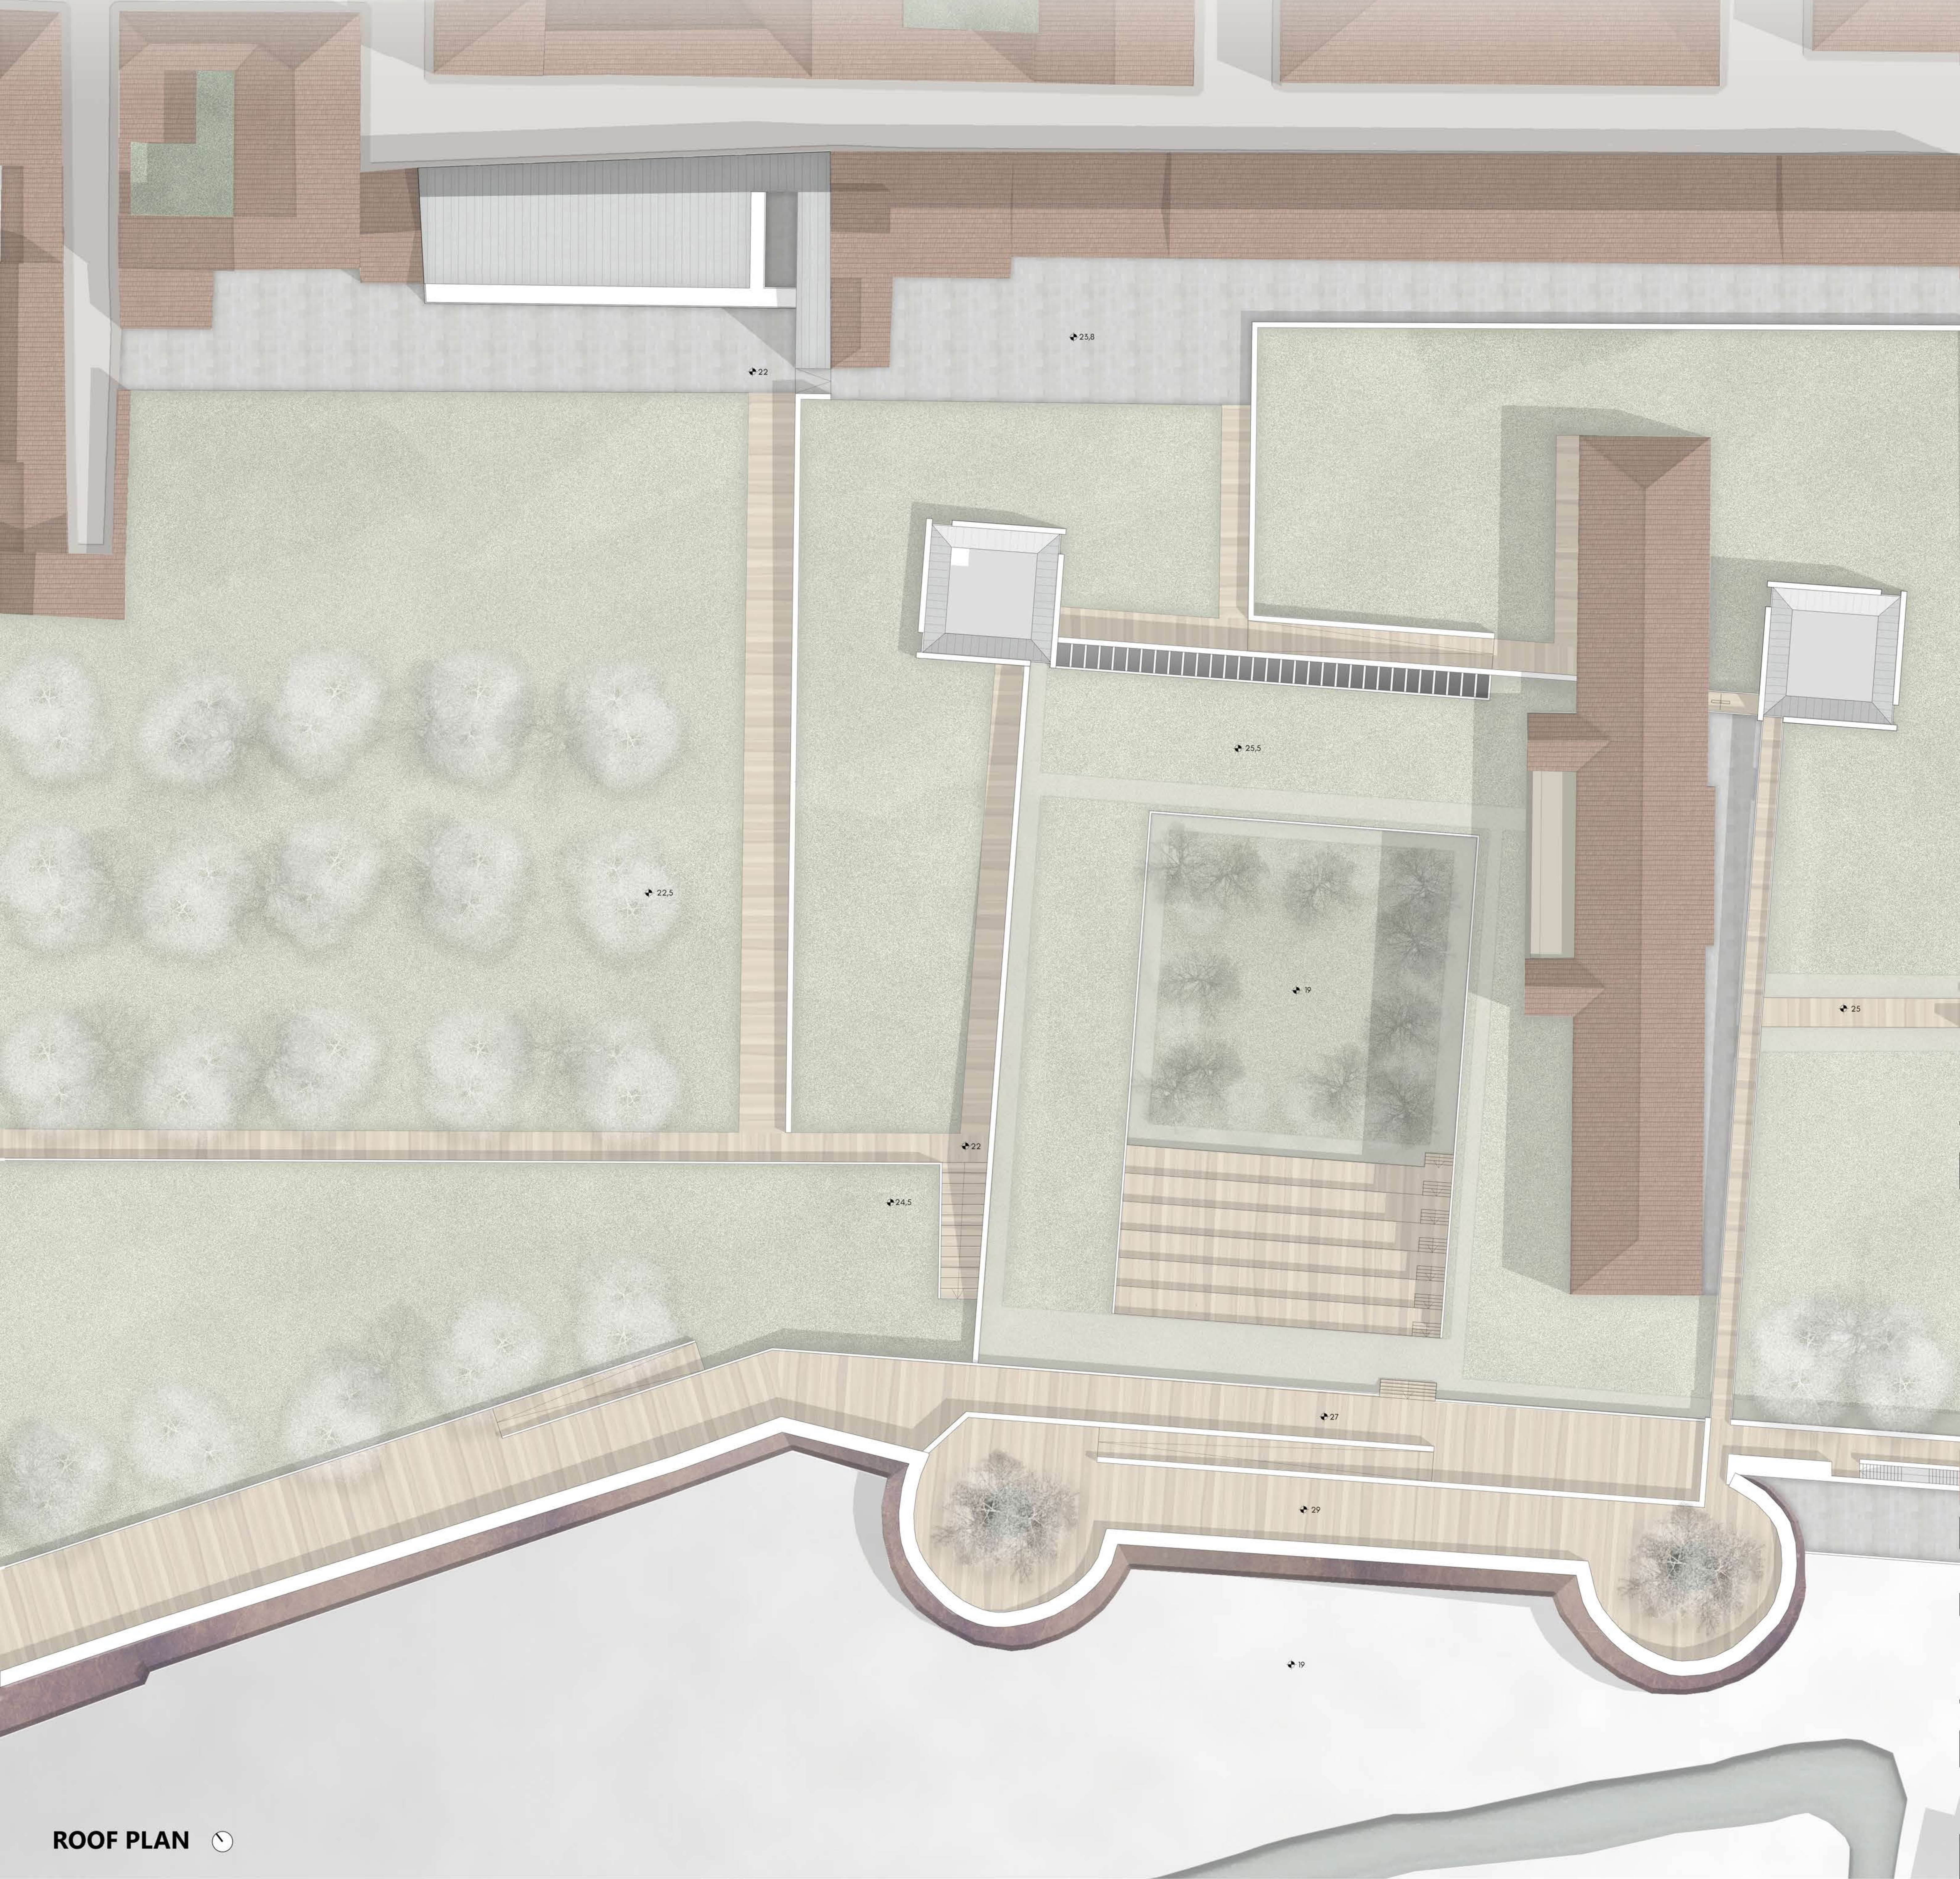


08 THE ROOF LEVEL
PLAN AND SECTIONS SCALE 1:200

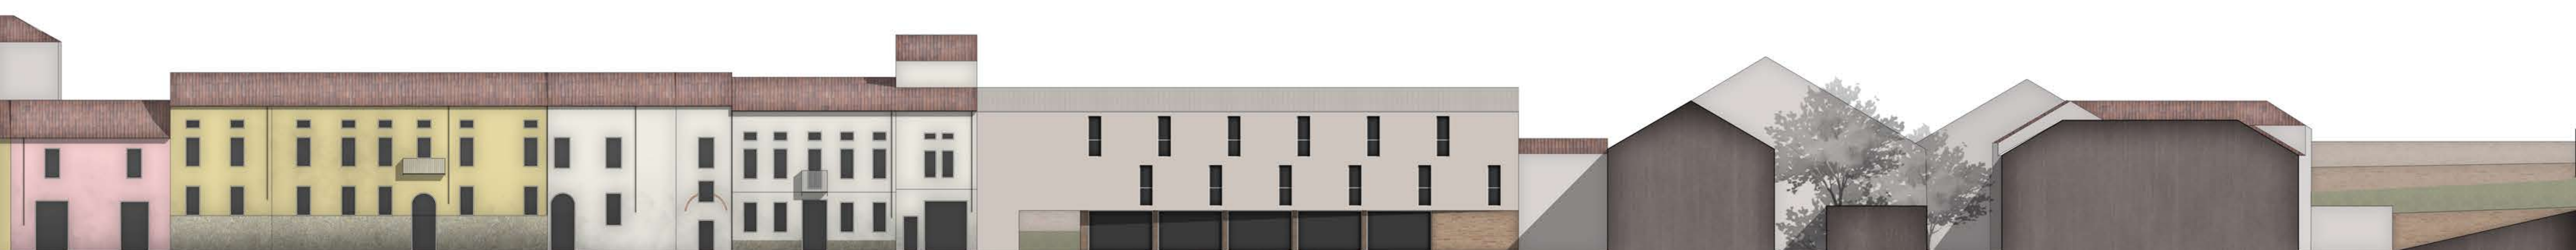

ROOF PLAN

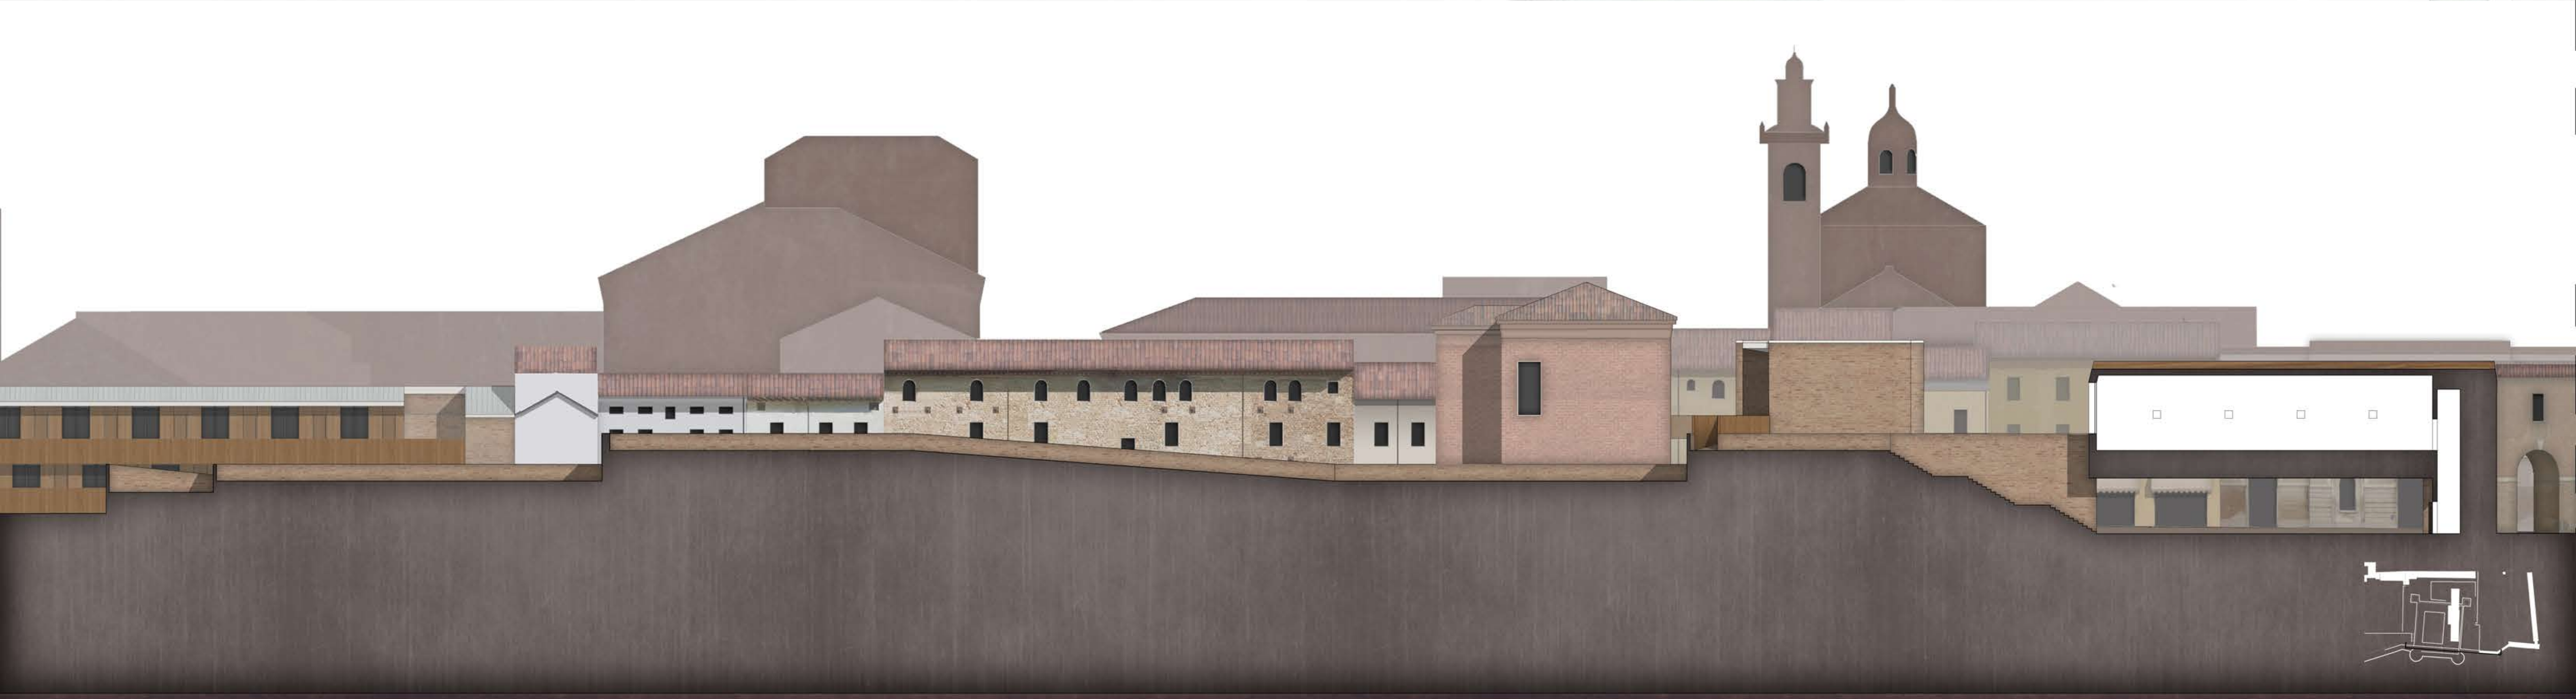

SECTIONS OF THE CONNECTION ELEMENTS