





2

114.2

118.1

uscita  
passante  
ferroviario

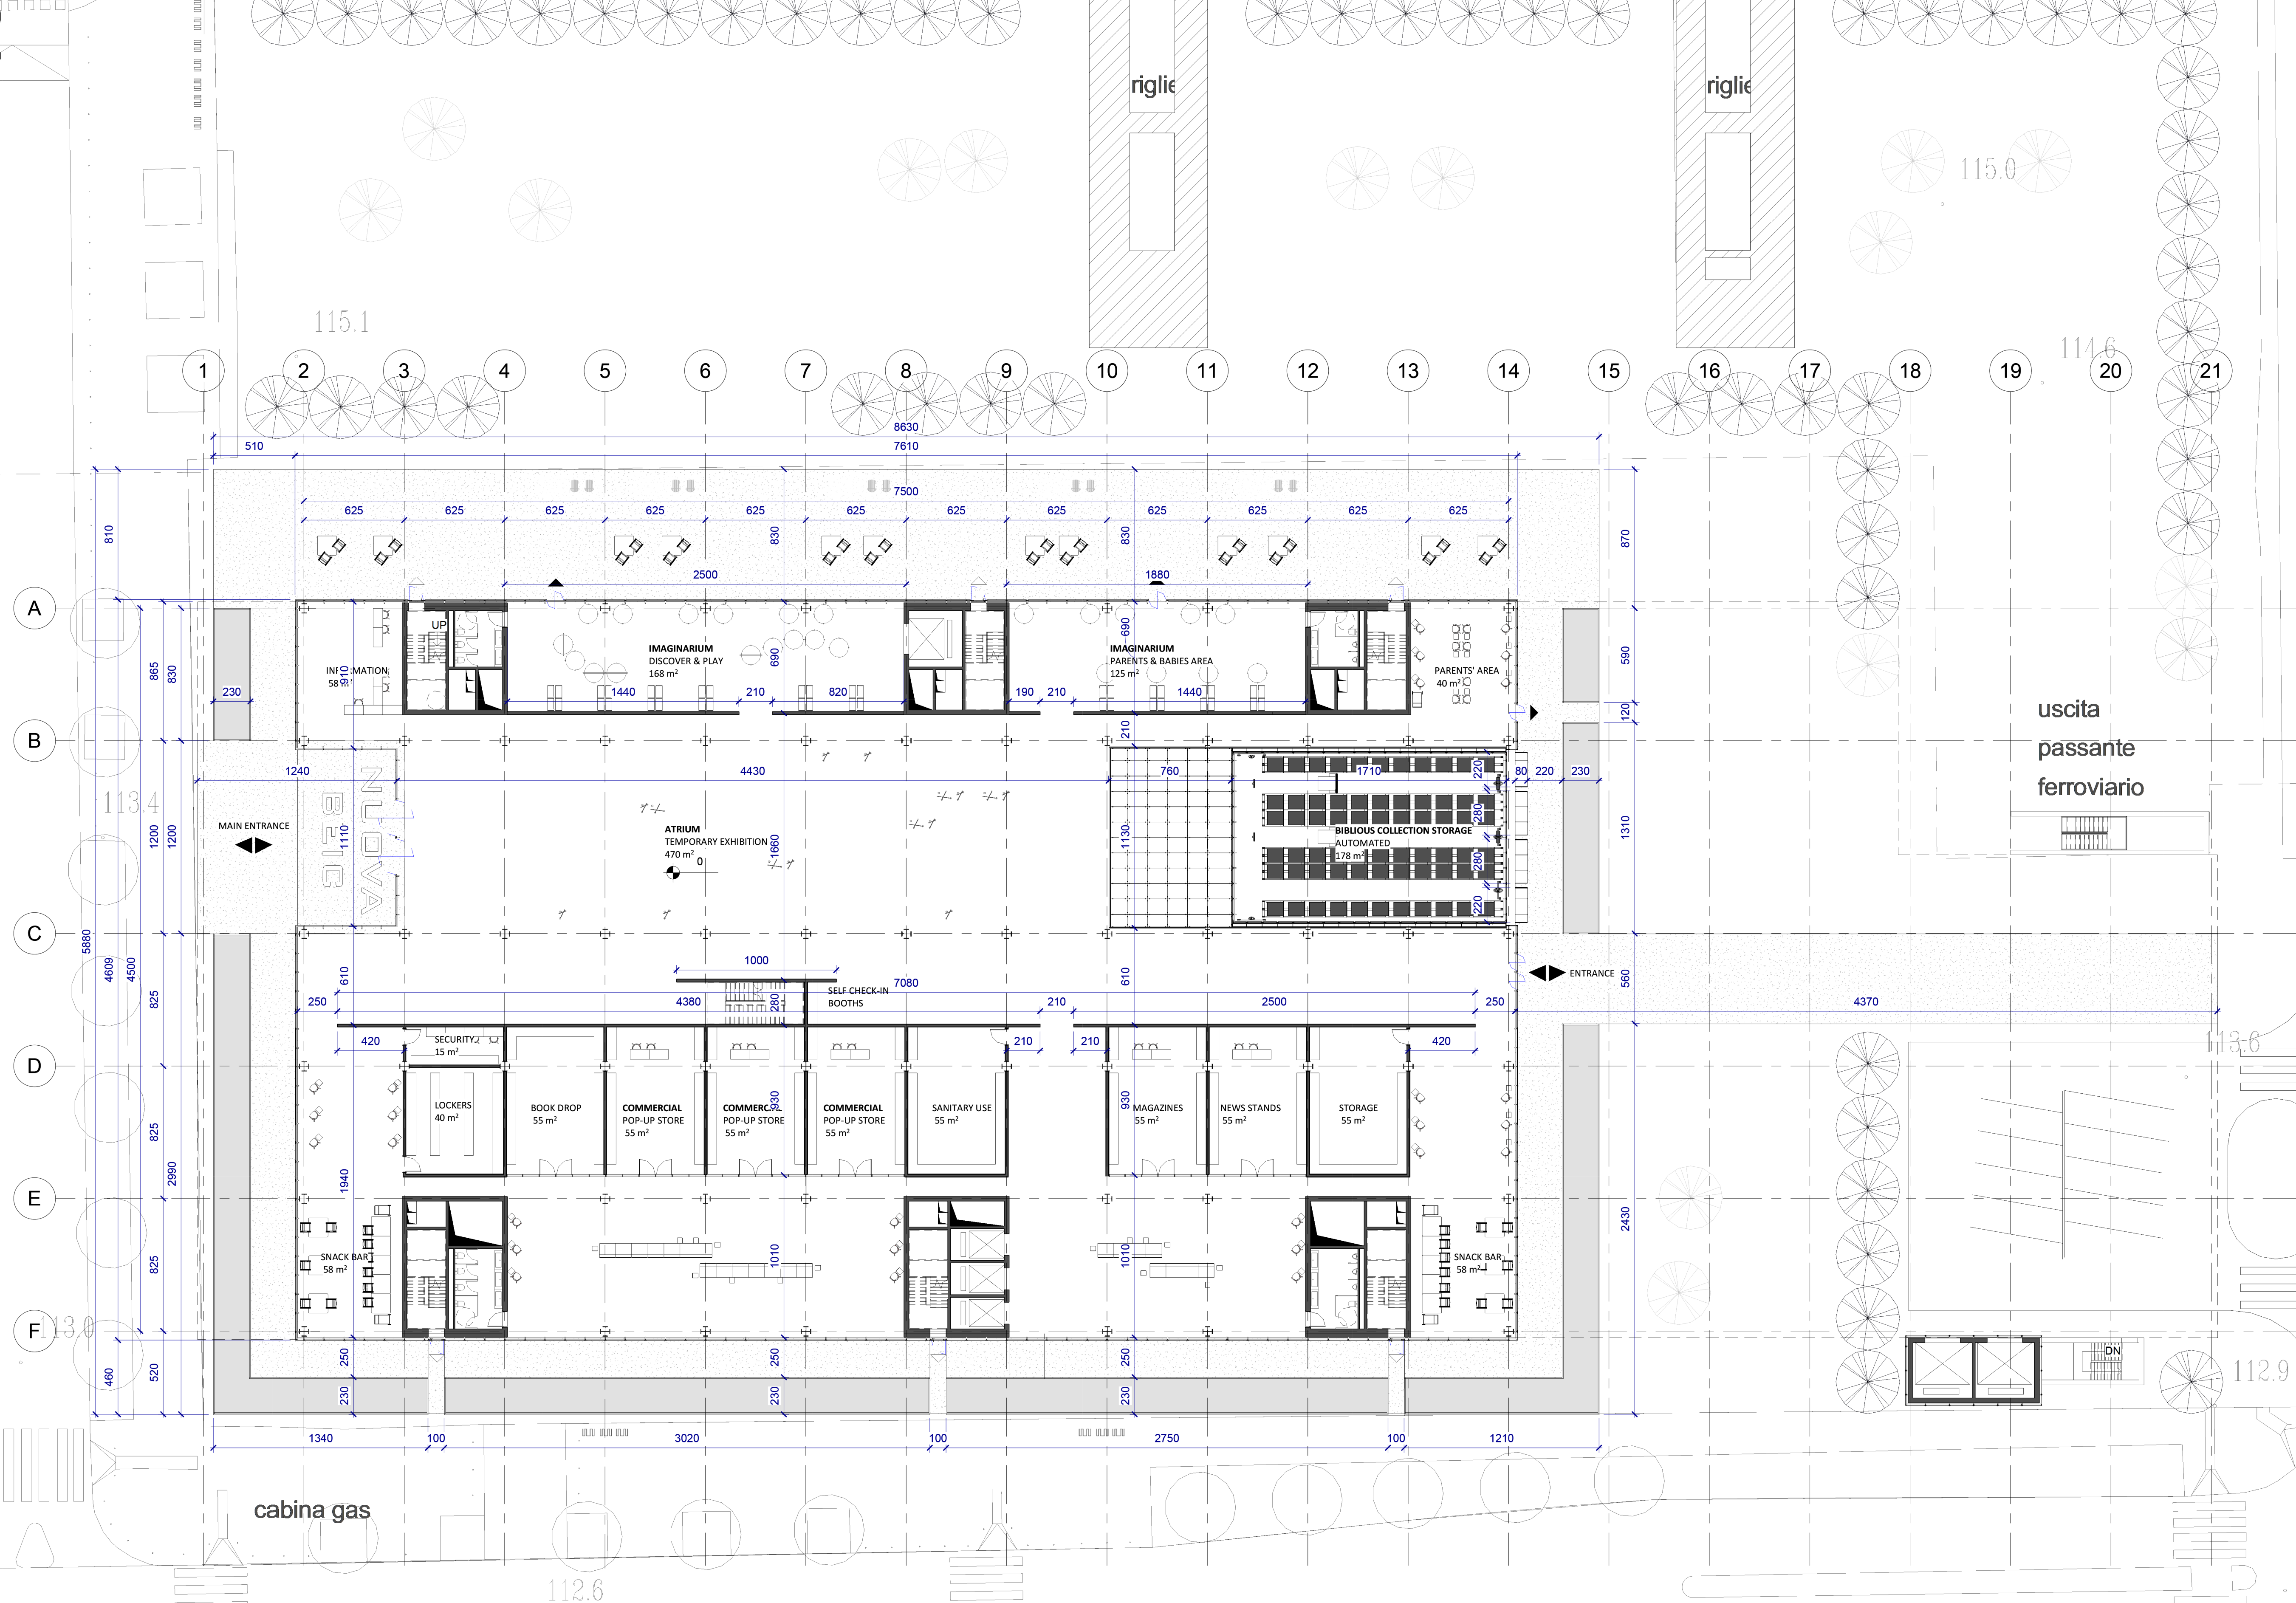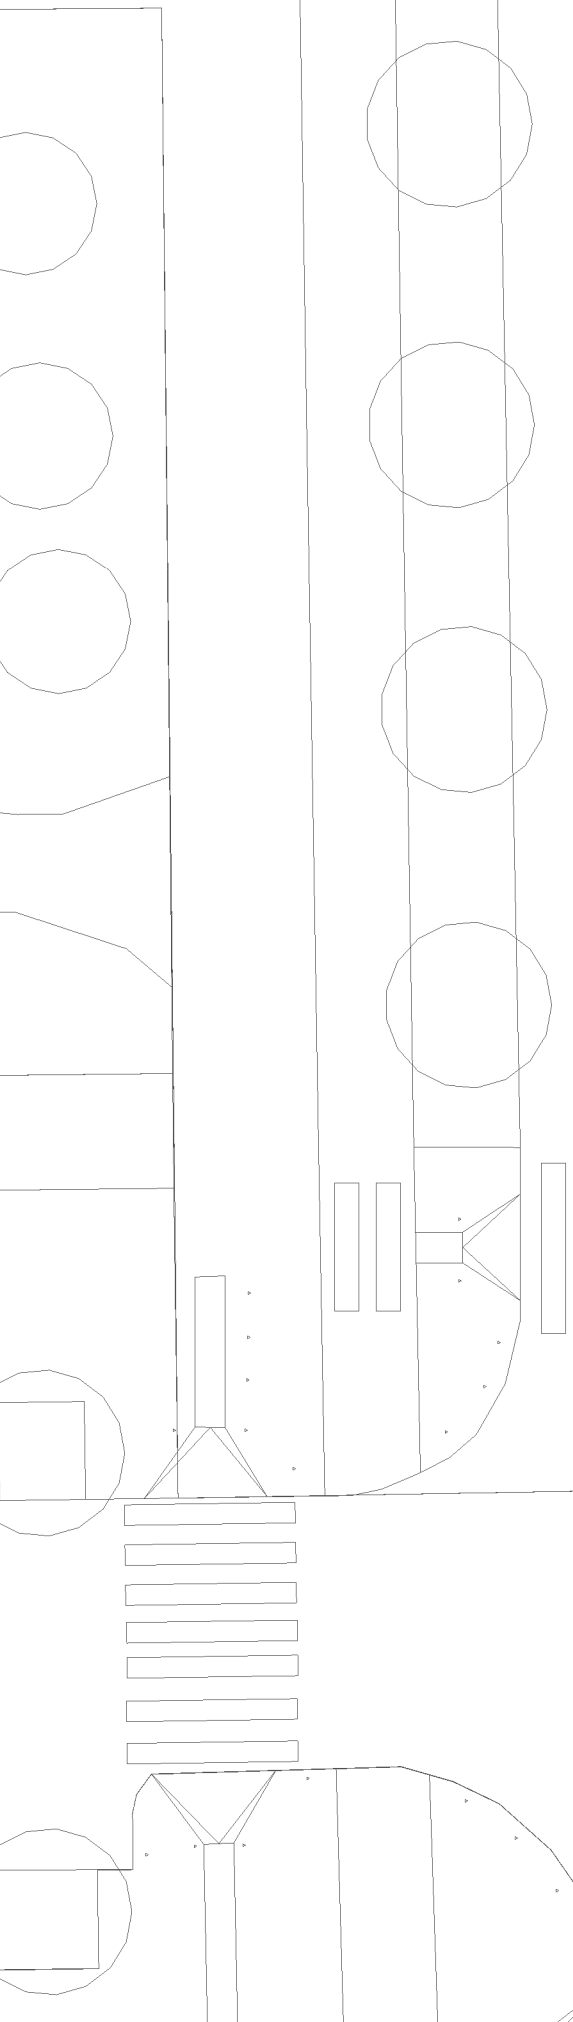

A  
B  
C  
D  
E  
F

113.4

cabina gas

112.6

VIA

112.9

MONTE

ORTIGARA

uscita  
passante  
ferroviario

113.6

112.9

112.6

115.1

115.0

114.6

**05**  
Drawing 5  
GROUND FLOOR PLAN  
Scale 1:200

TOWER OF BOOKS:  
The New European Library of Information and Culture  
Authors: Sude Rencher, Altyn Yermukhanova, Nikola Krsmanovic  
Supervisor: Maria Grazia Folli  
Academic Year: 2022-2023