




GROUND FLOOR PLAN 1:50

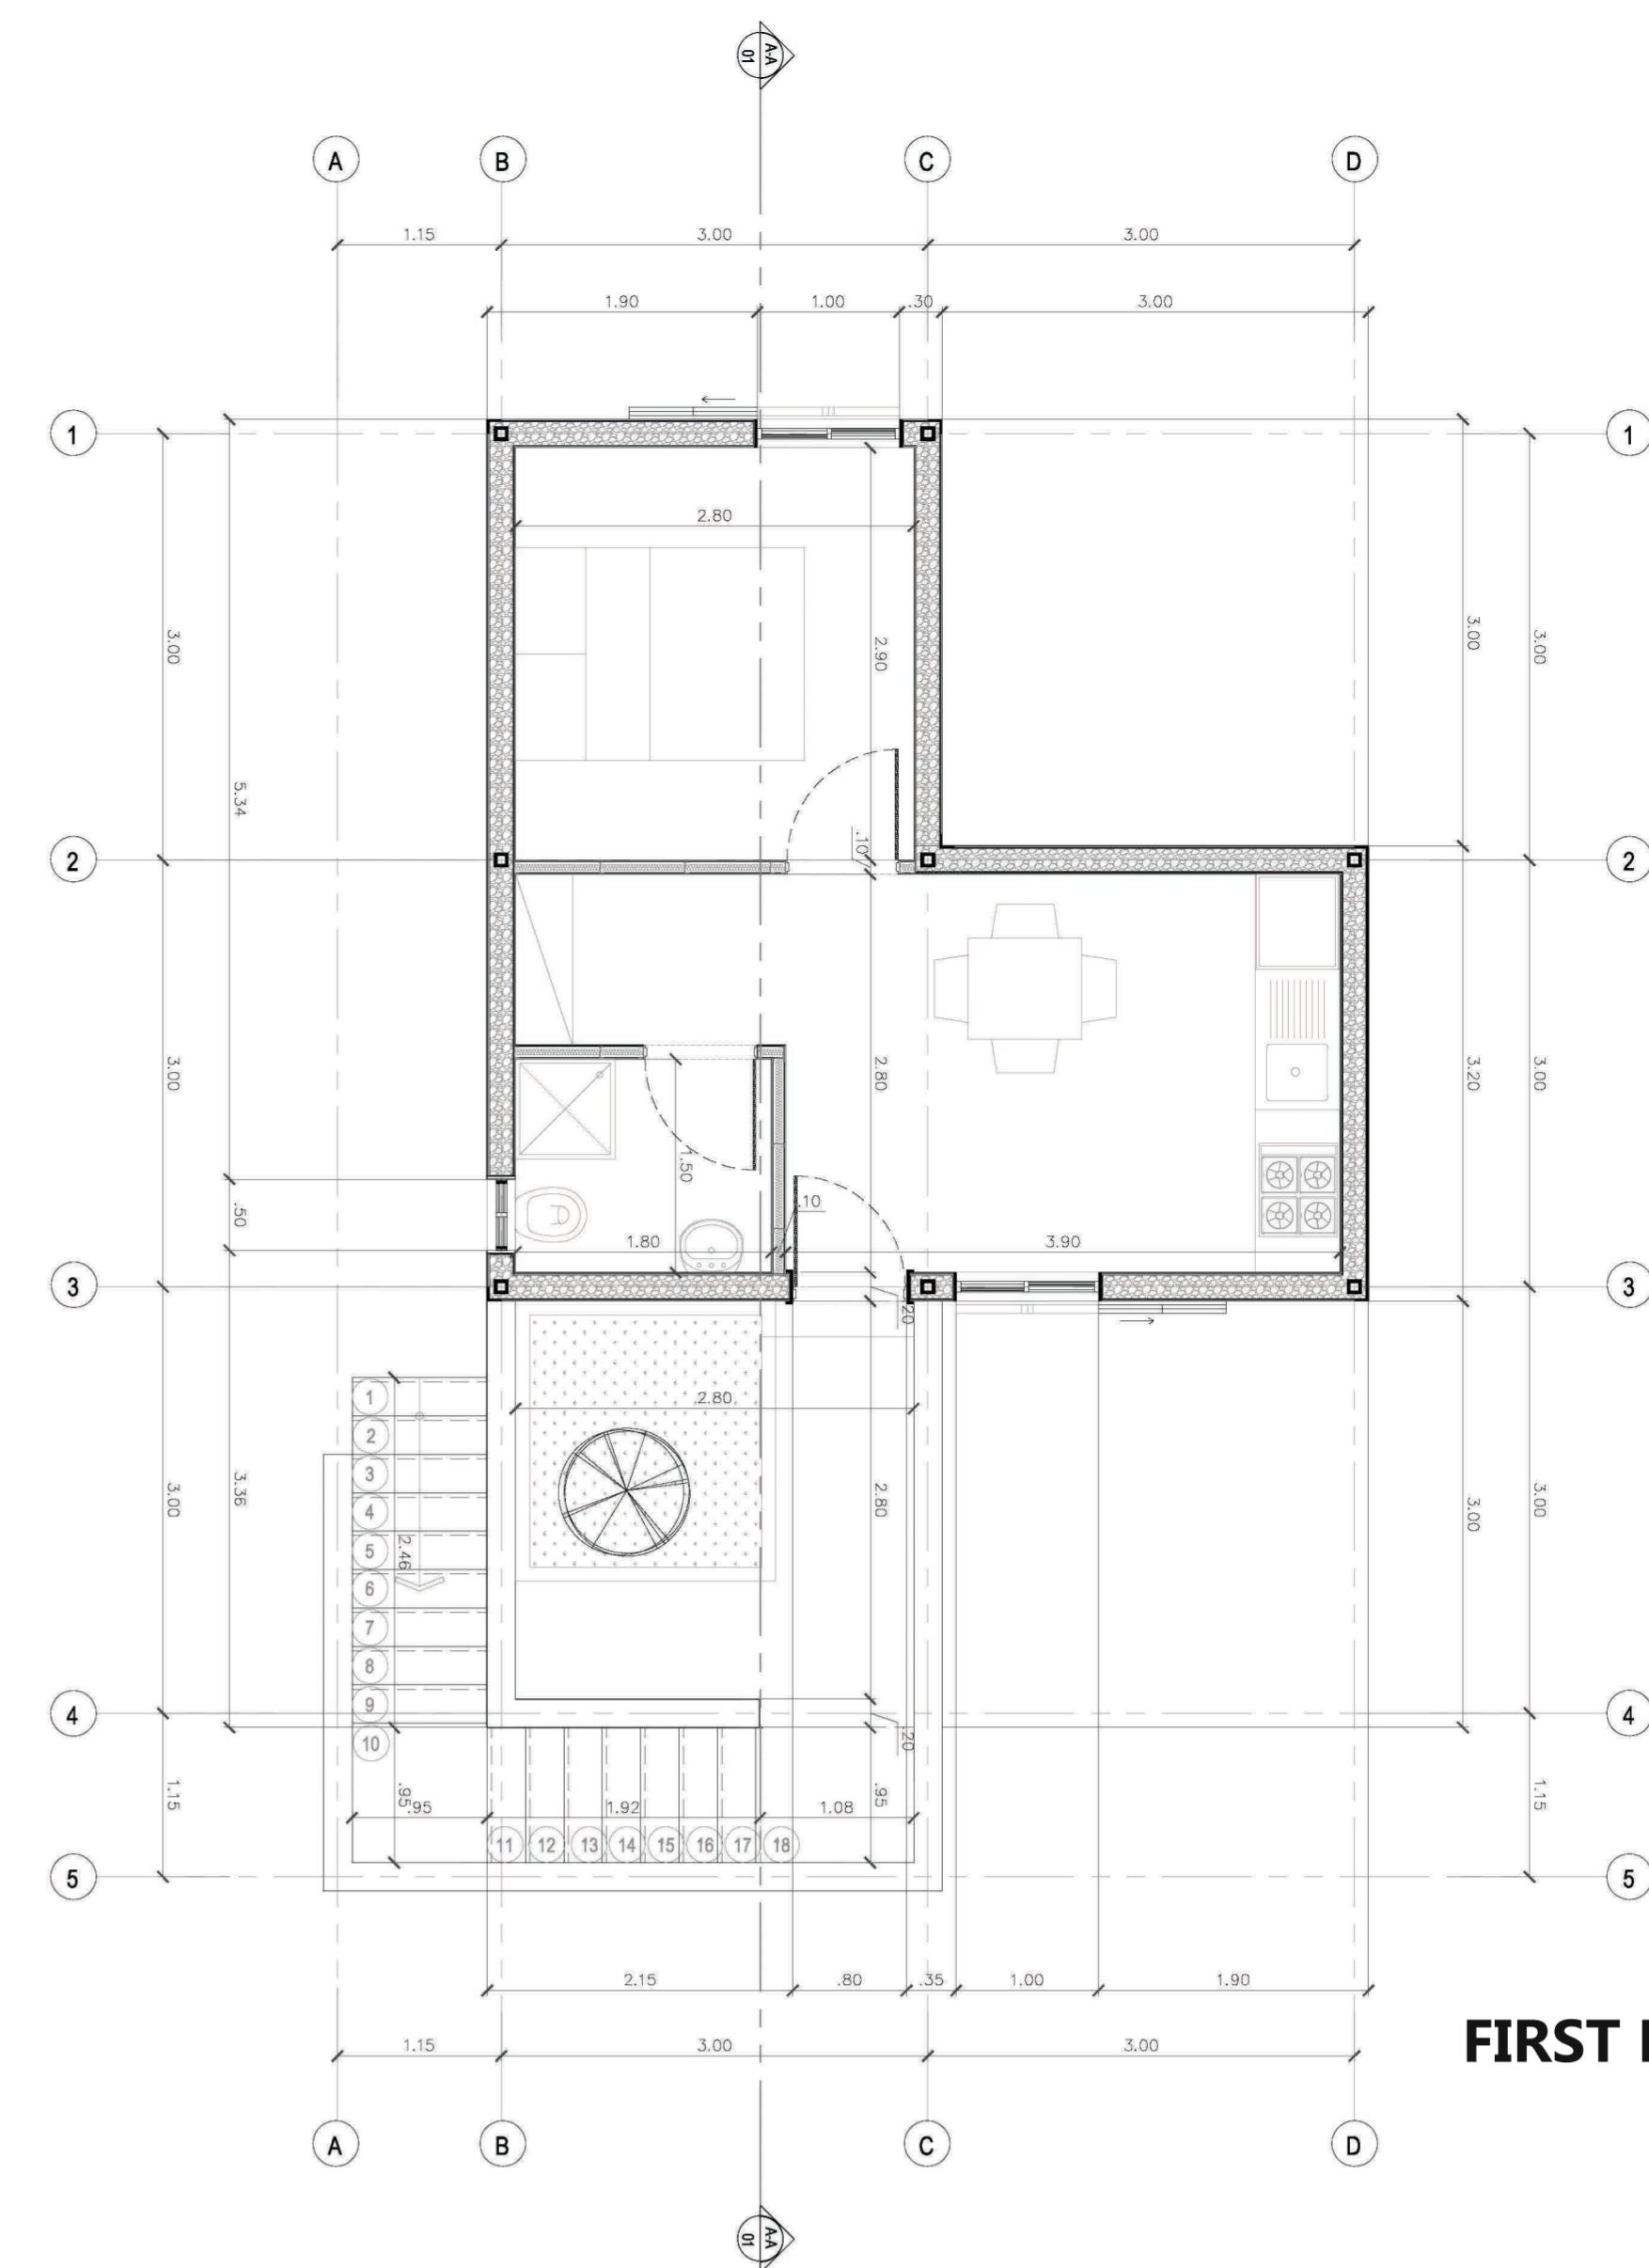

FIRST FLOOR PLAN 1:50

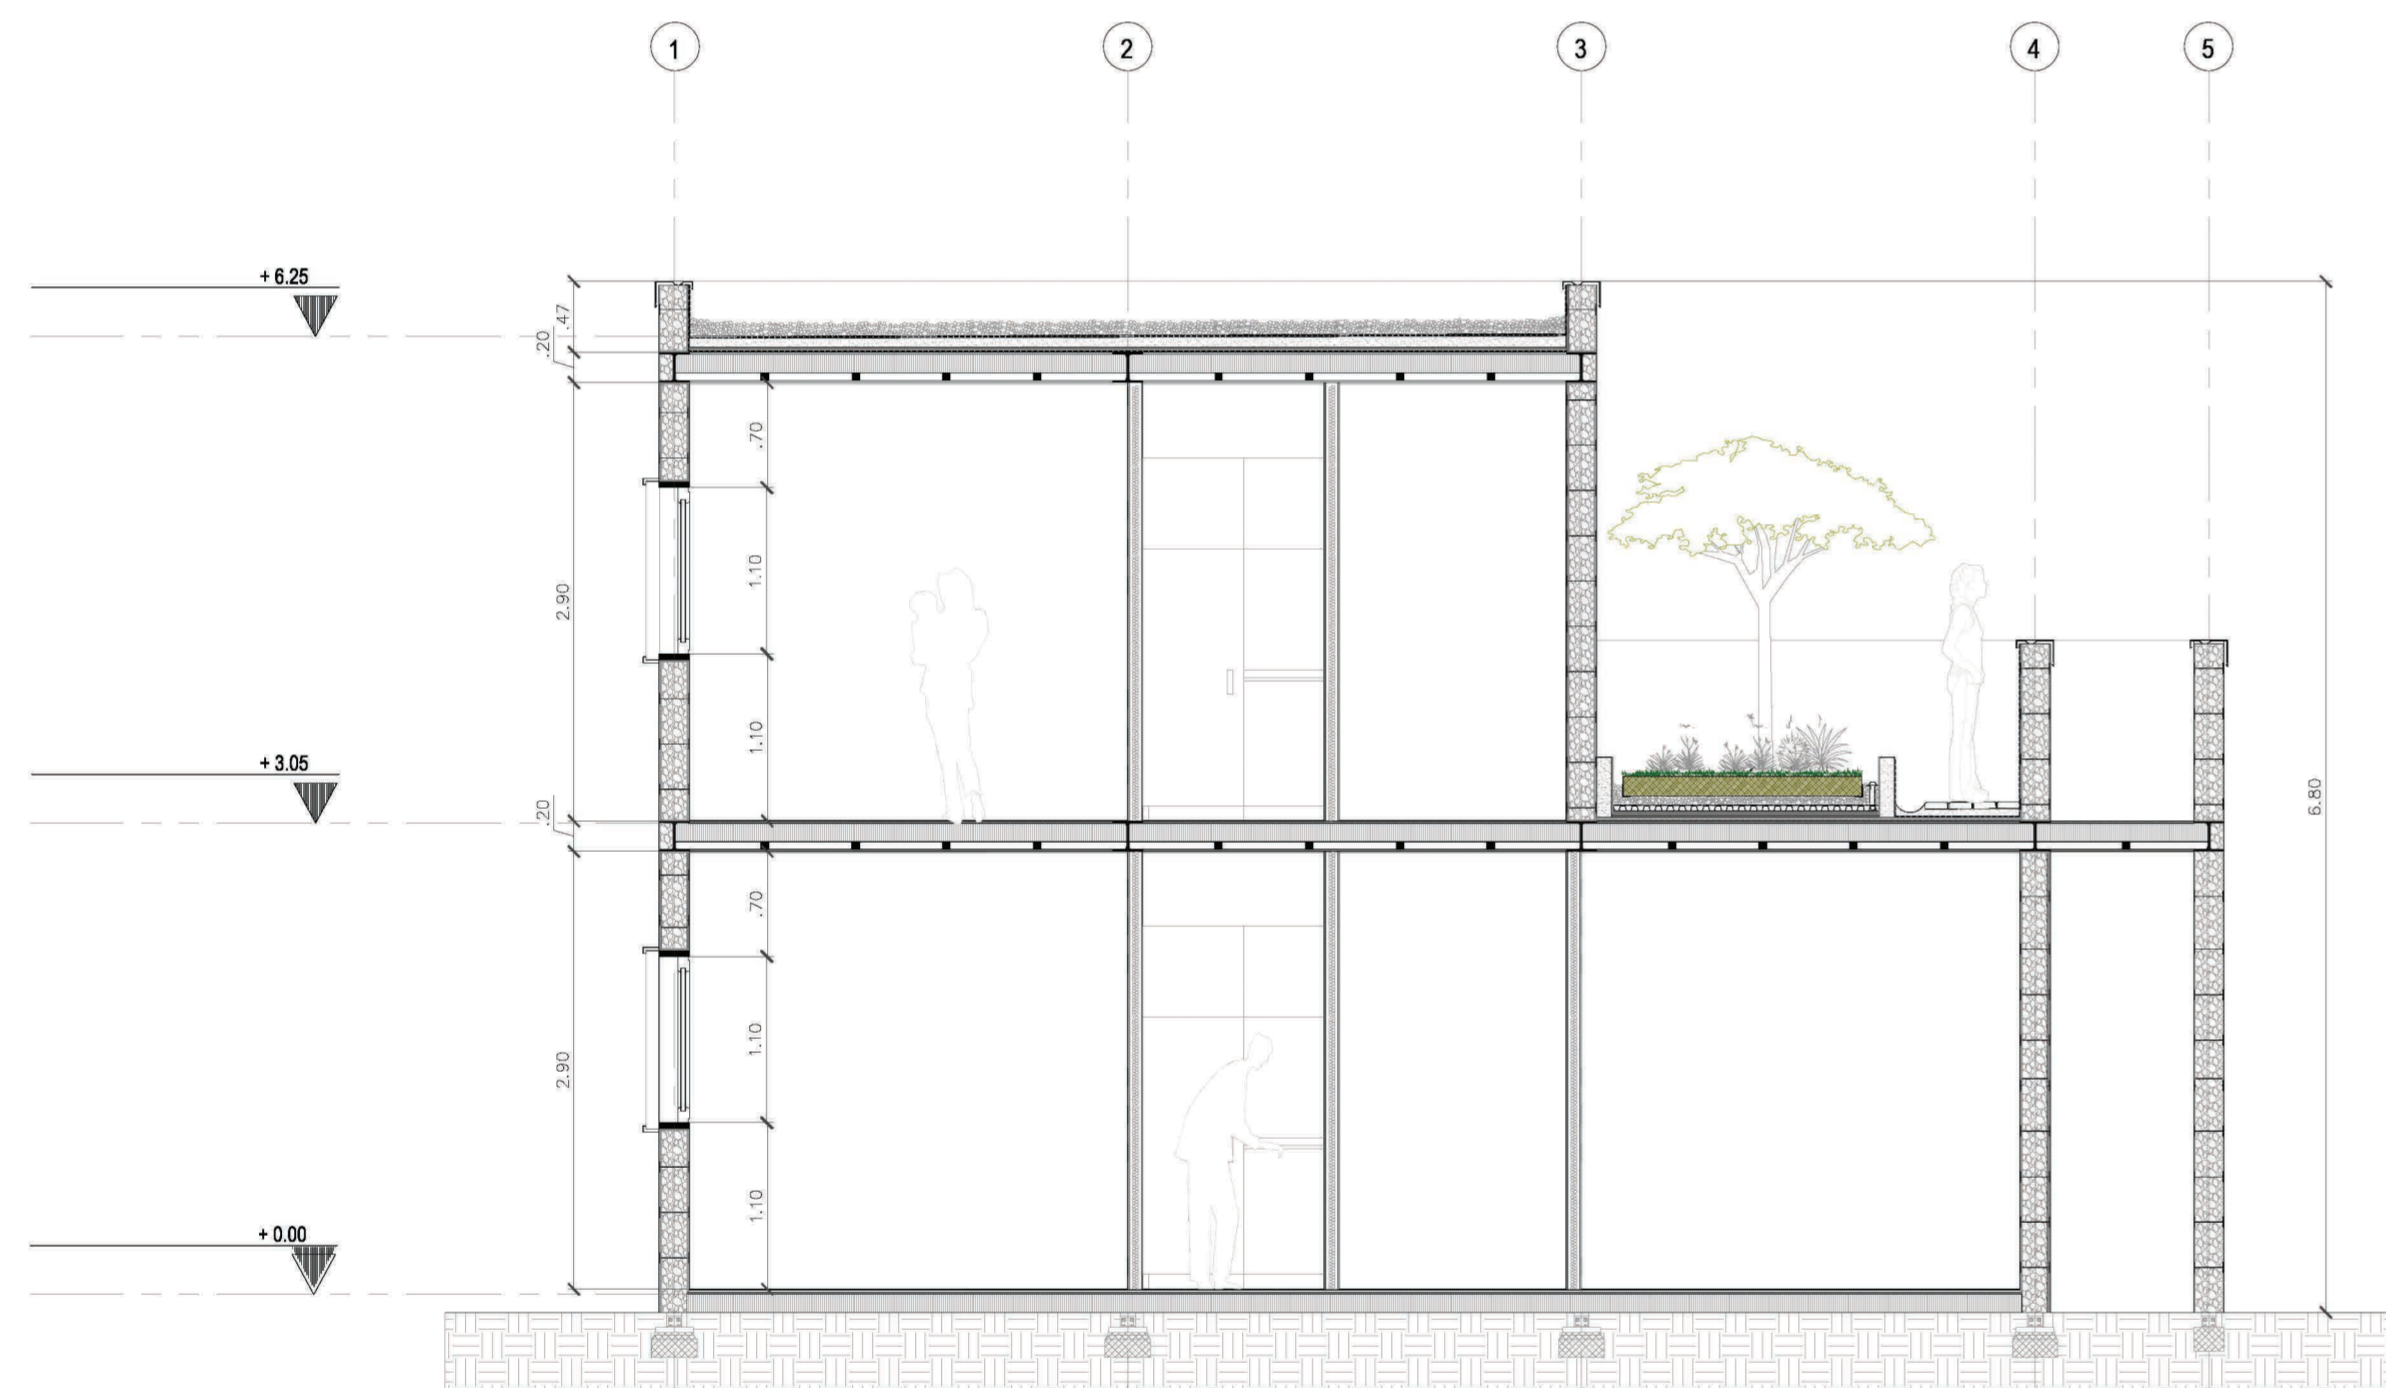

SECTION A-A 1:50

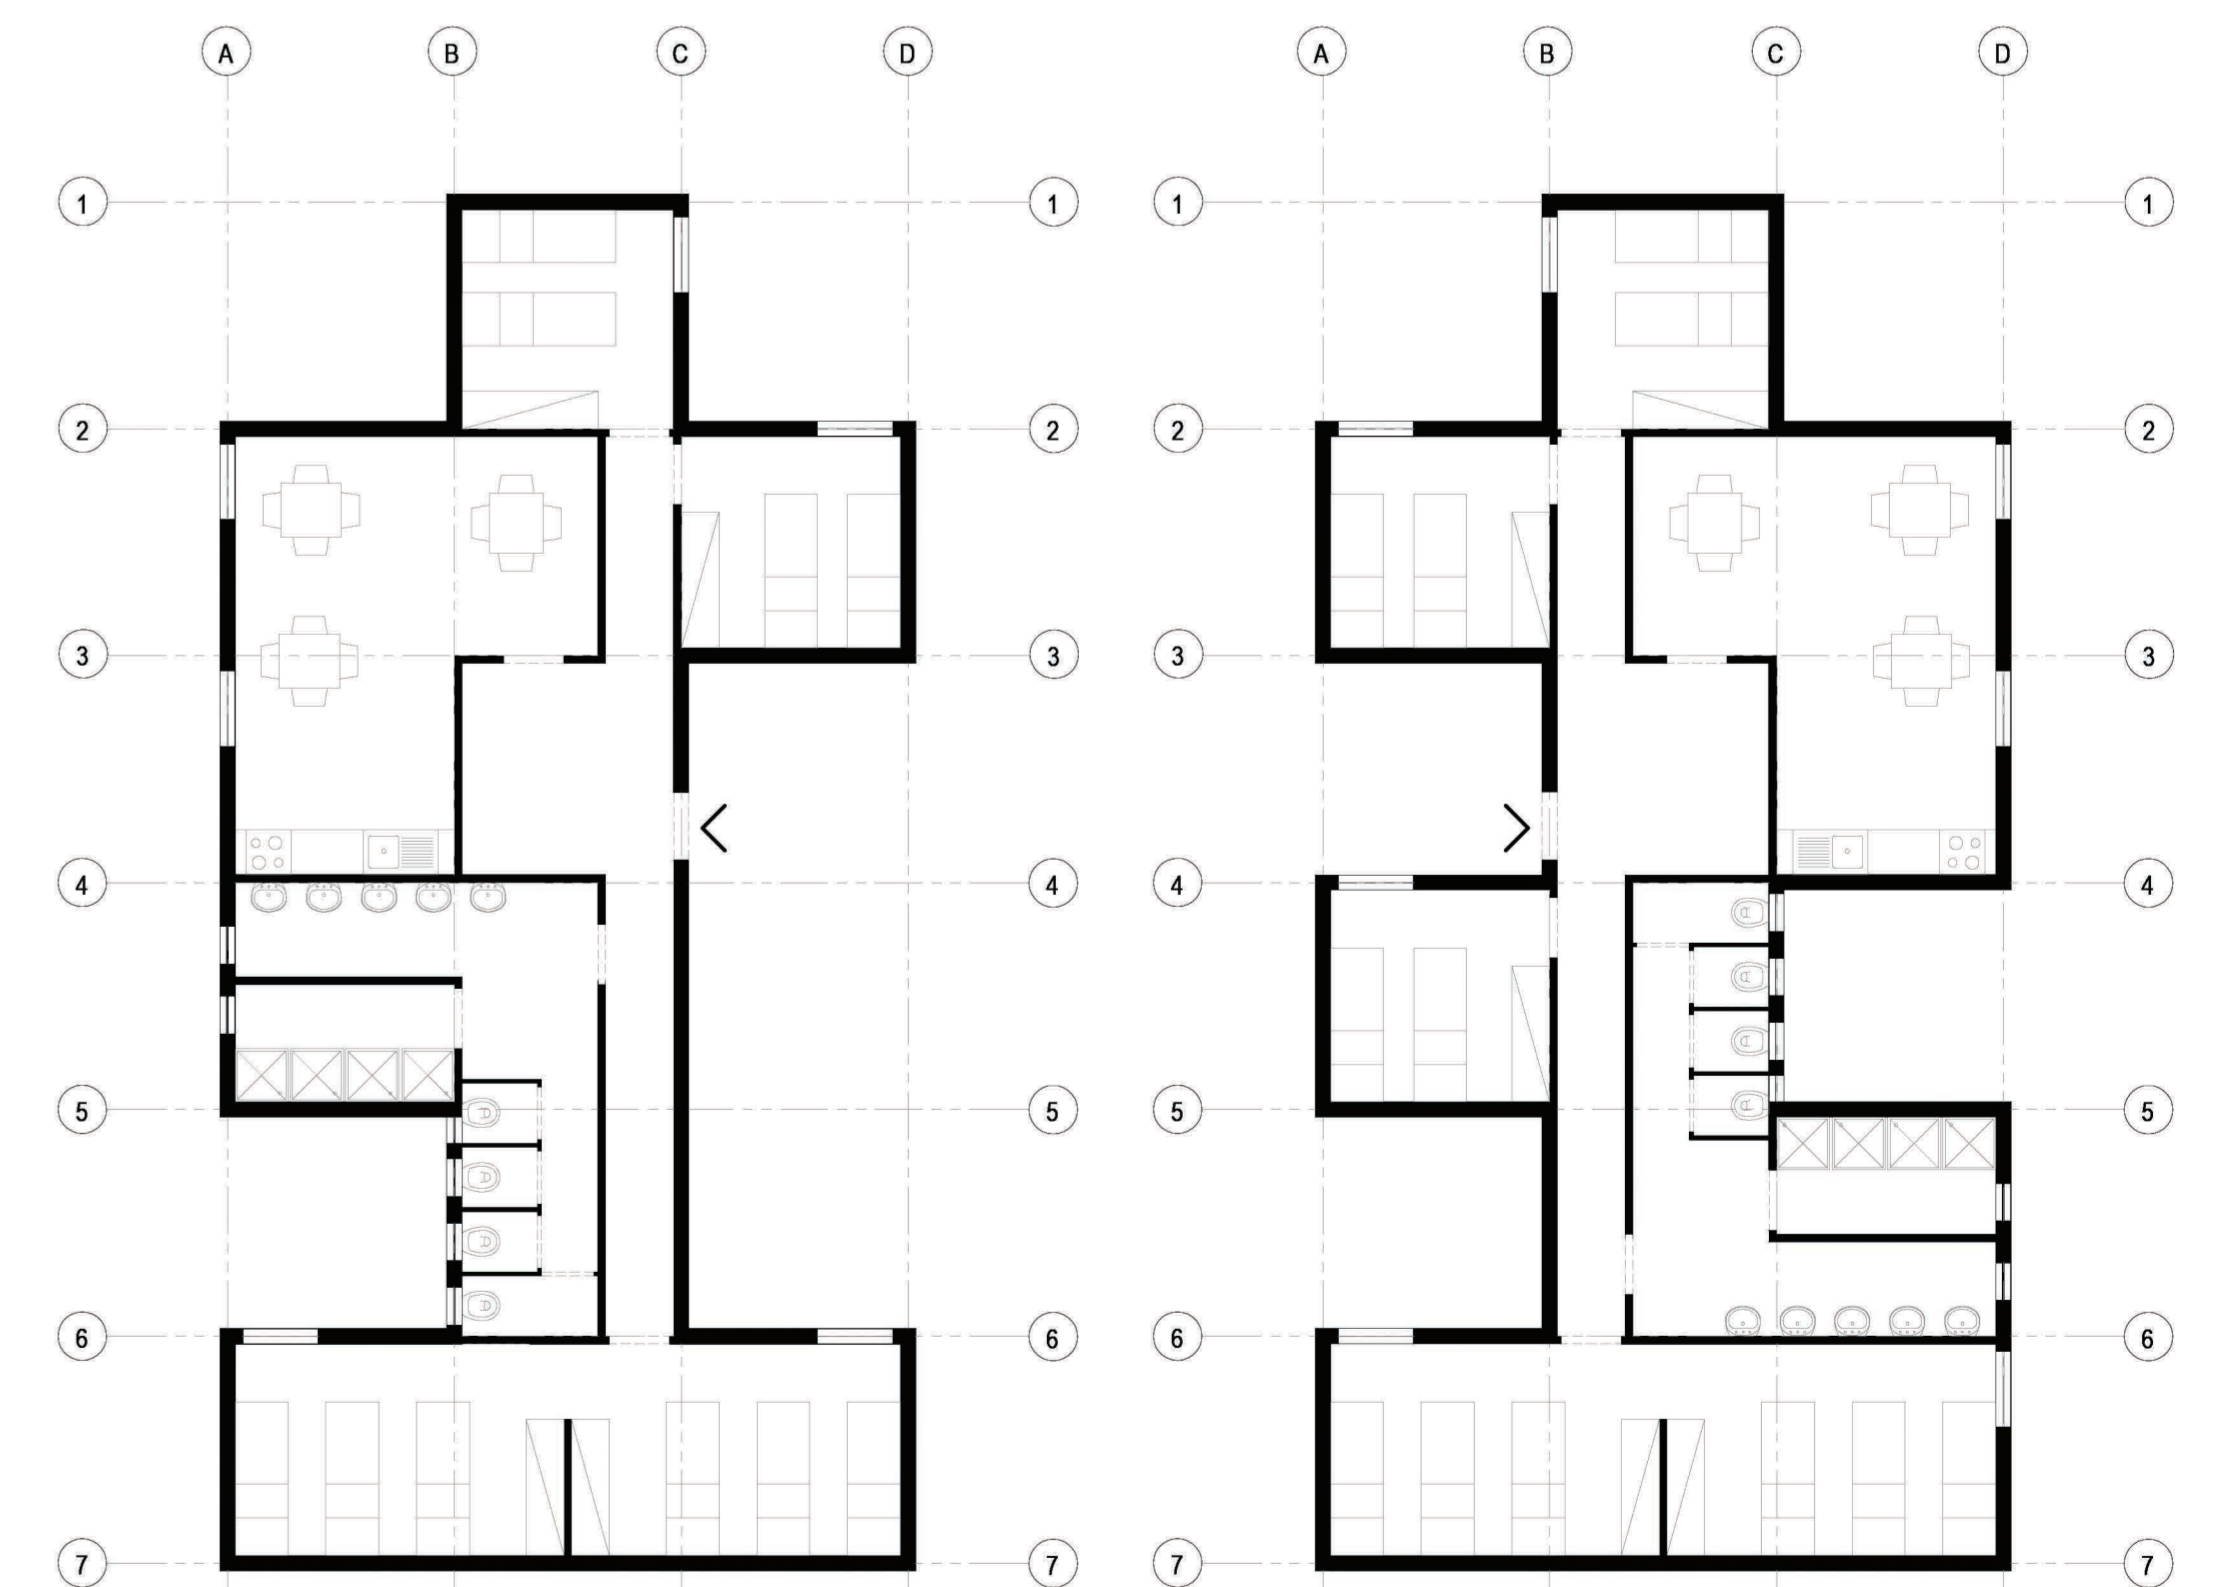

SINGLE FAMILY

SINGLE FAMILY

SINGLE FAMILY

COLLECTIVE (SINGLE WOMEN)

COLLECTIVE (SINGLE MEN)

COLLECTIVE (SINGLE MEN)

TYPOLOGIES 1:100

