



- 1. Artist studios
- 2. Artist residences
- 3. Entrance hall
- 4. Exhibition
- 5. Administration
- 6. Wood workshop
- 7. Clay workshop
- 8. Music and dance studio
- 9. Library
- 10. Photo studio
- 11. Storage
- 12. Conference room
- 13. Bar
- 14. Cafe

MASTERPLAN - GROUND FLOOR (SCALE 1:200)

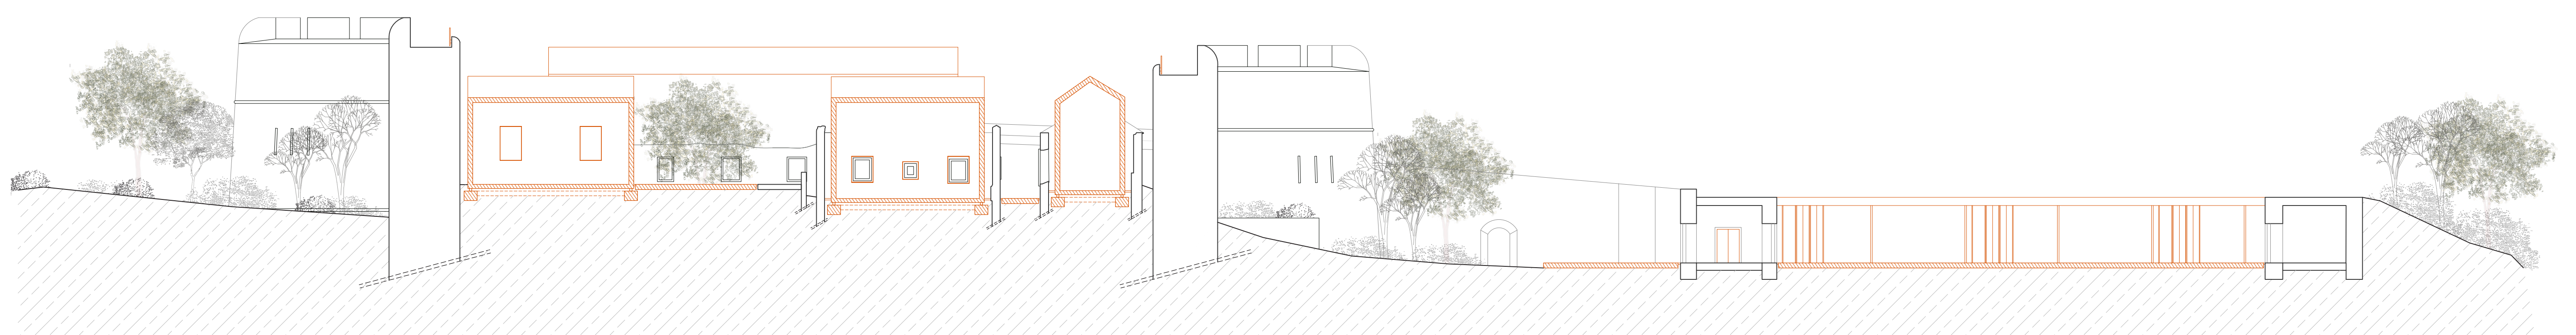

SECTION AA (SCALE 1:200)

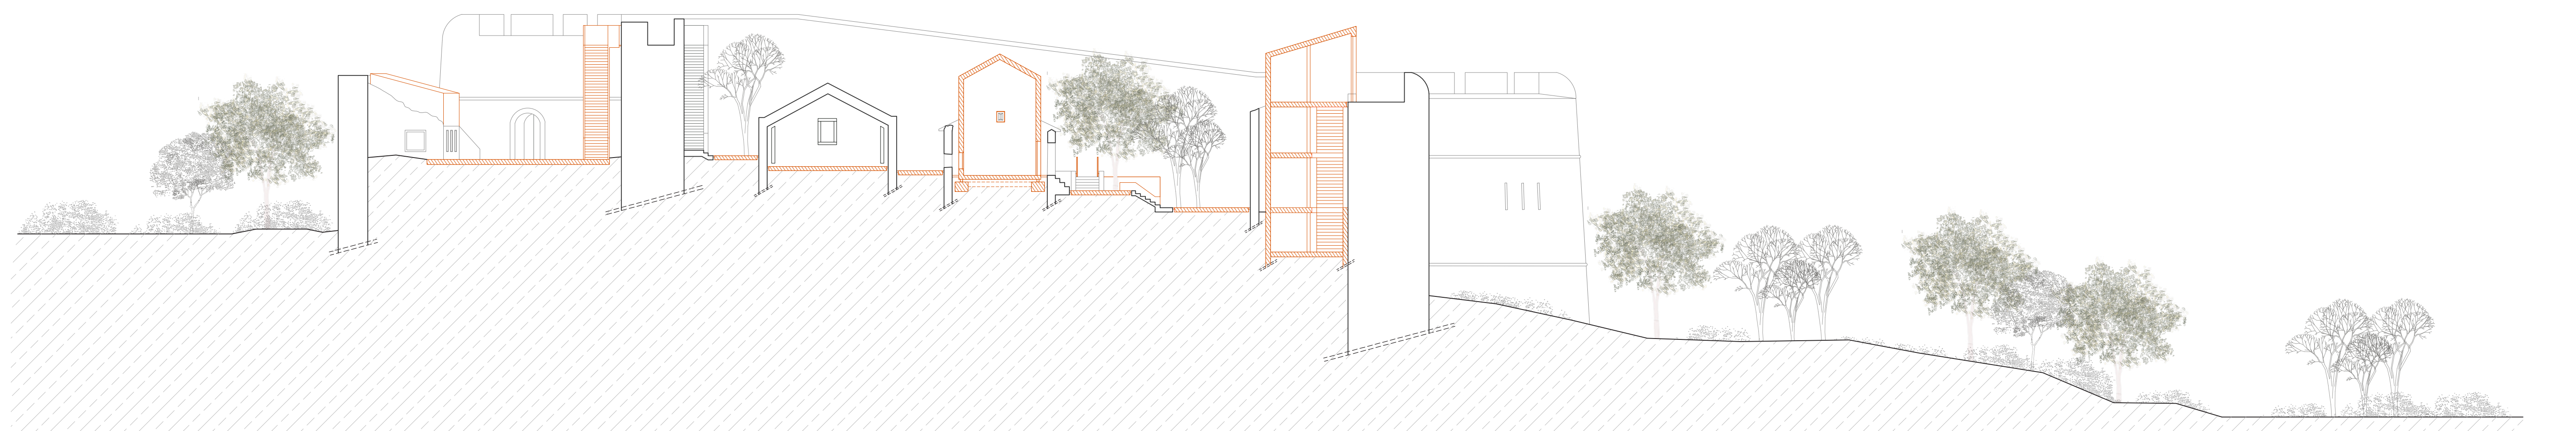

SECTION BB (SCALE 1:200)

05_ MASTERPLAN

Reuse of cultural heritage - Fortress Spanjola