





GROUND FLOOR PLAN (1:200)

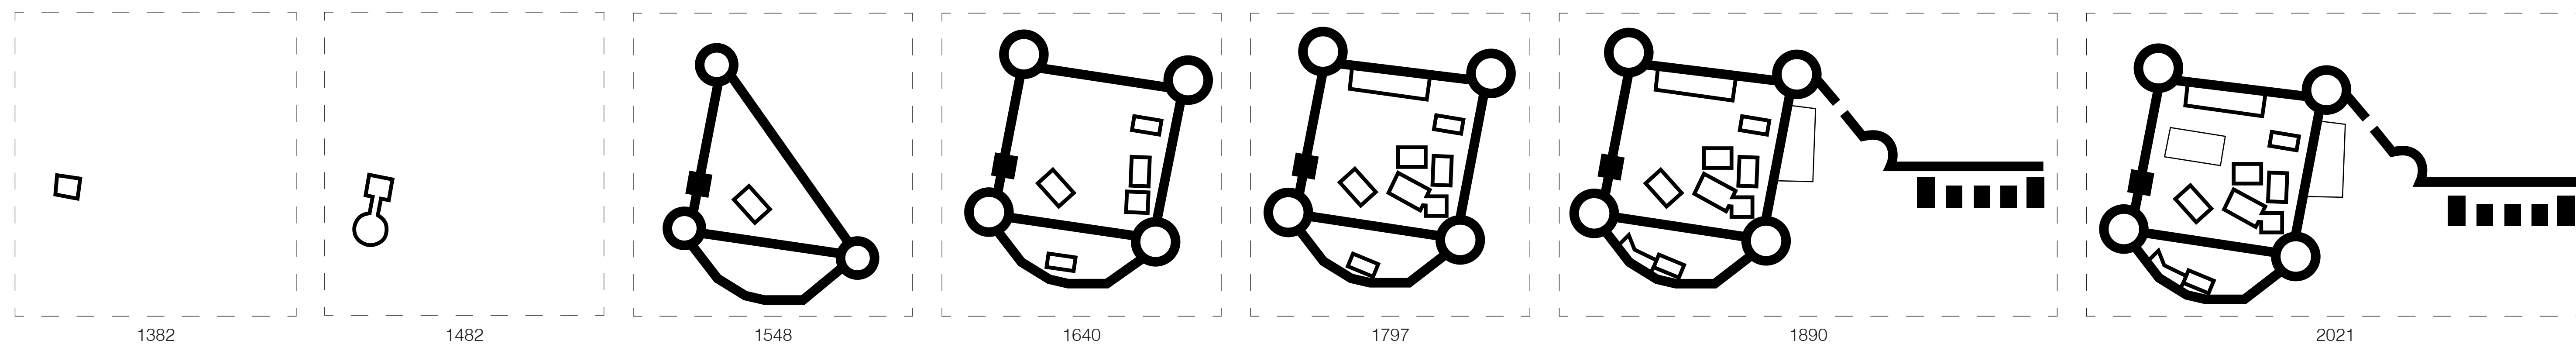

EVOLUTION DIAGRAMS

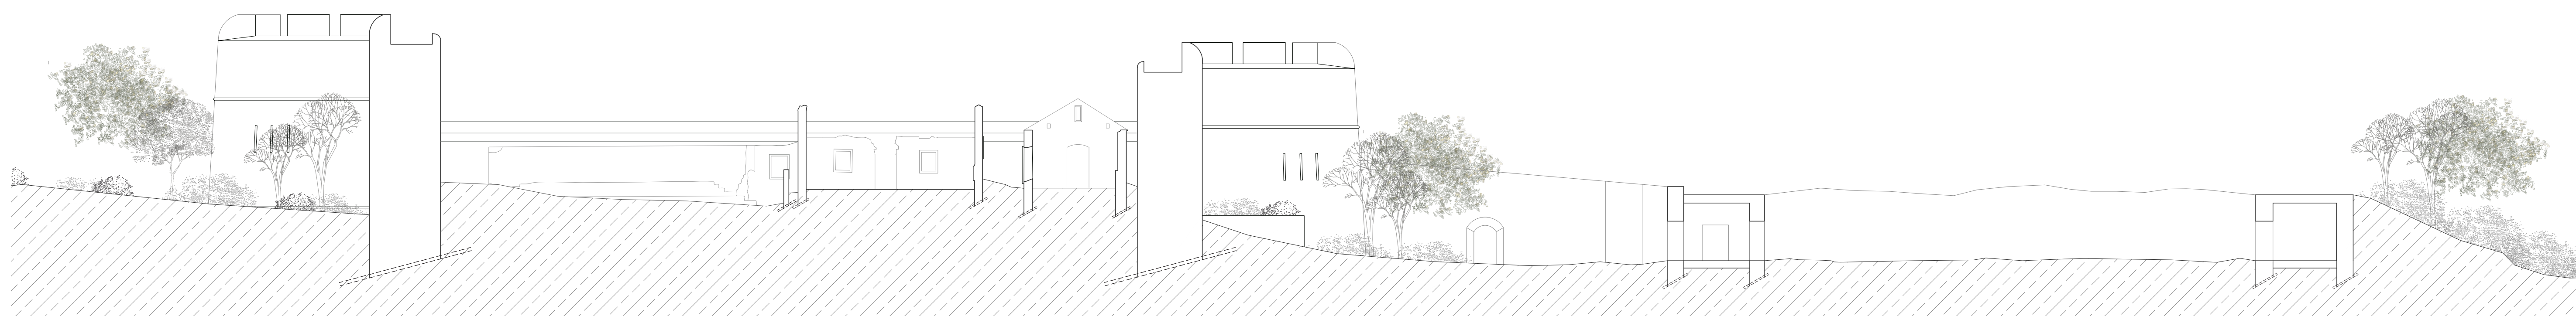

SECTION AA - (1:200)



03 _ STATE OF THE ART

Reuse of cultural heritage - Fortress Spanjola