




Roof plan / +15.00

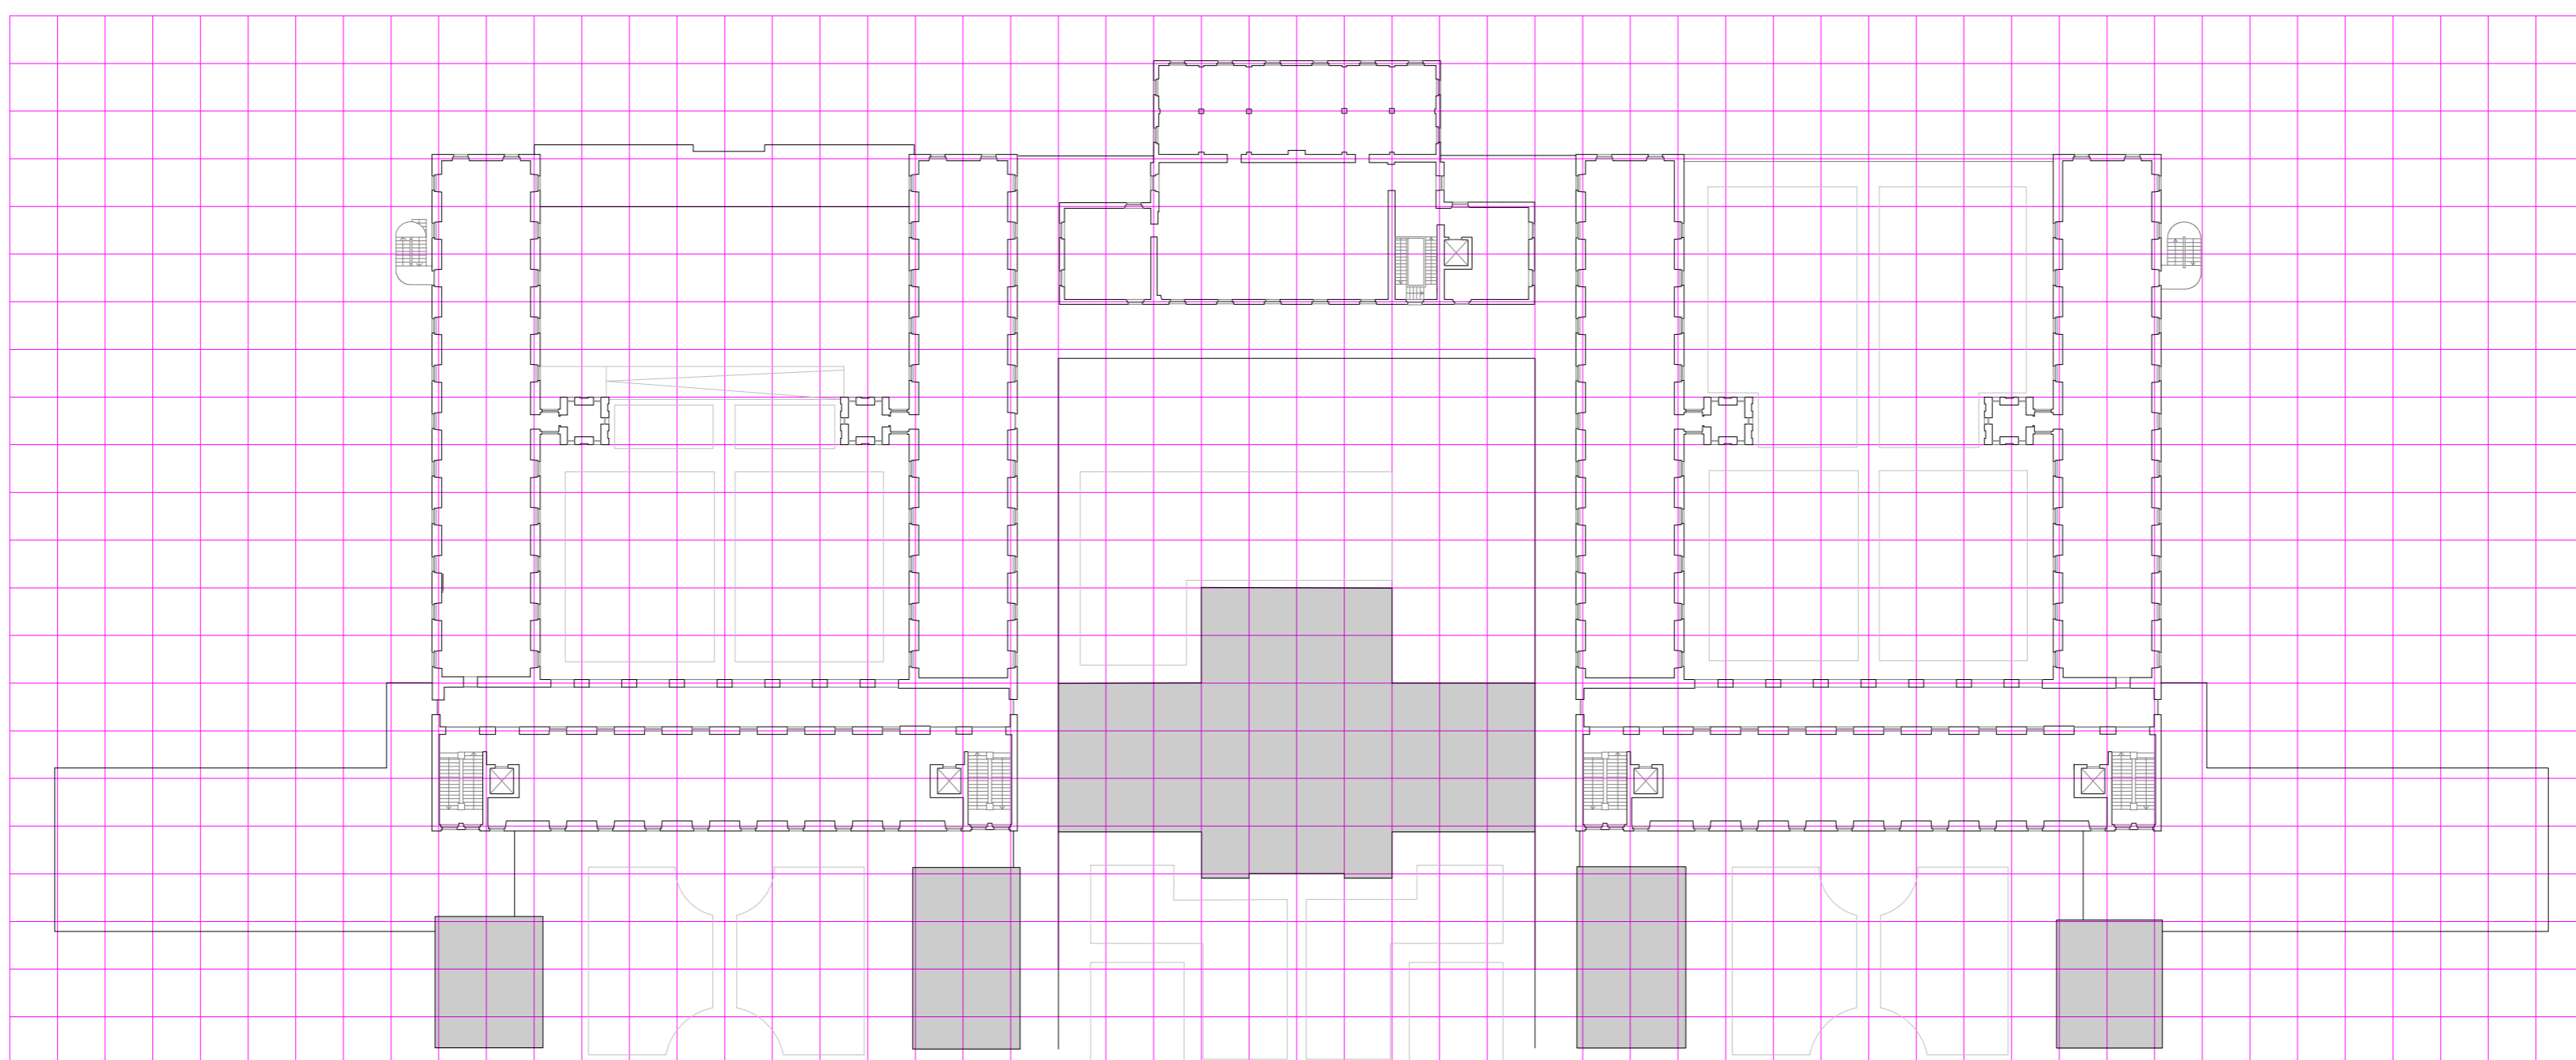

First floor / +7.00

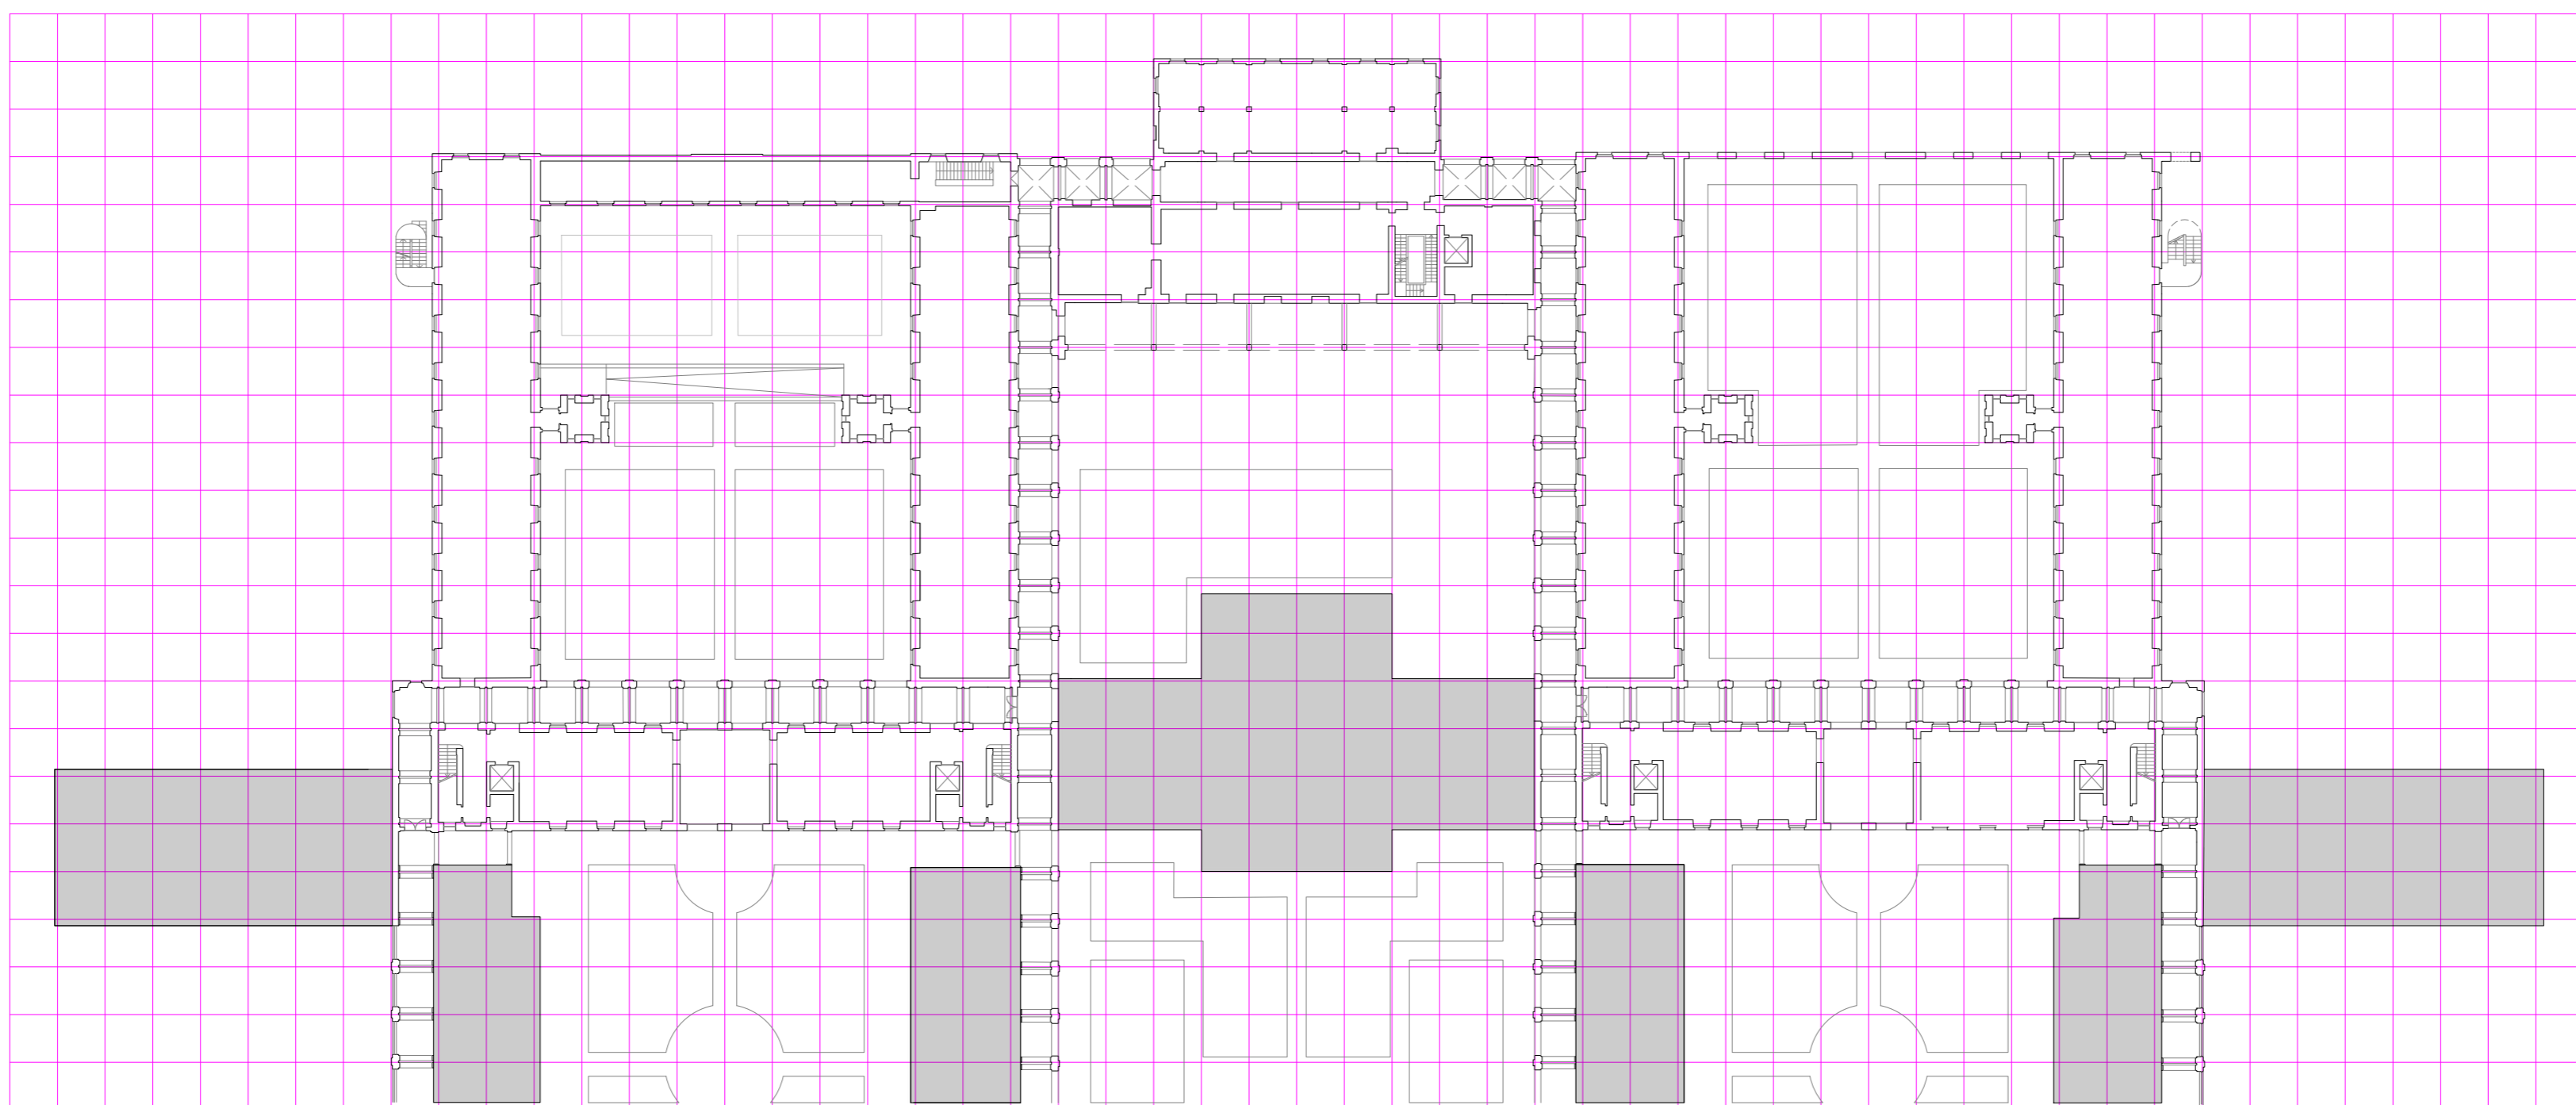

Ground floor / +1.50

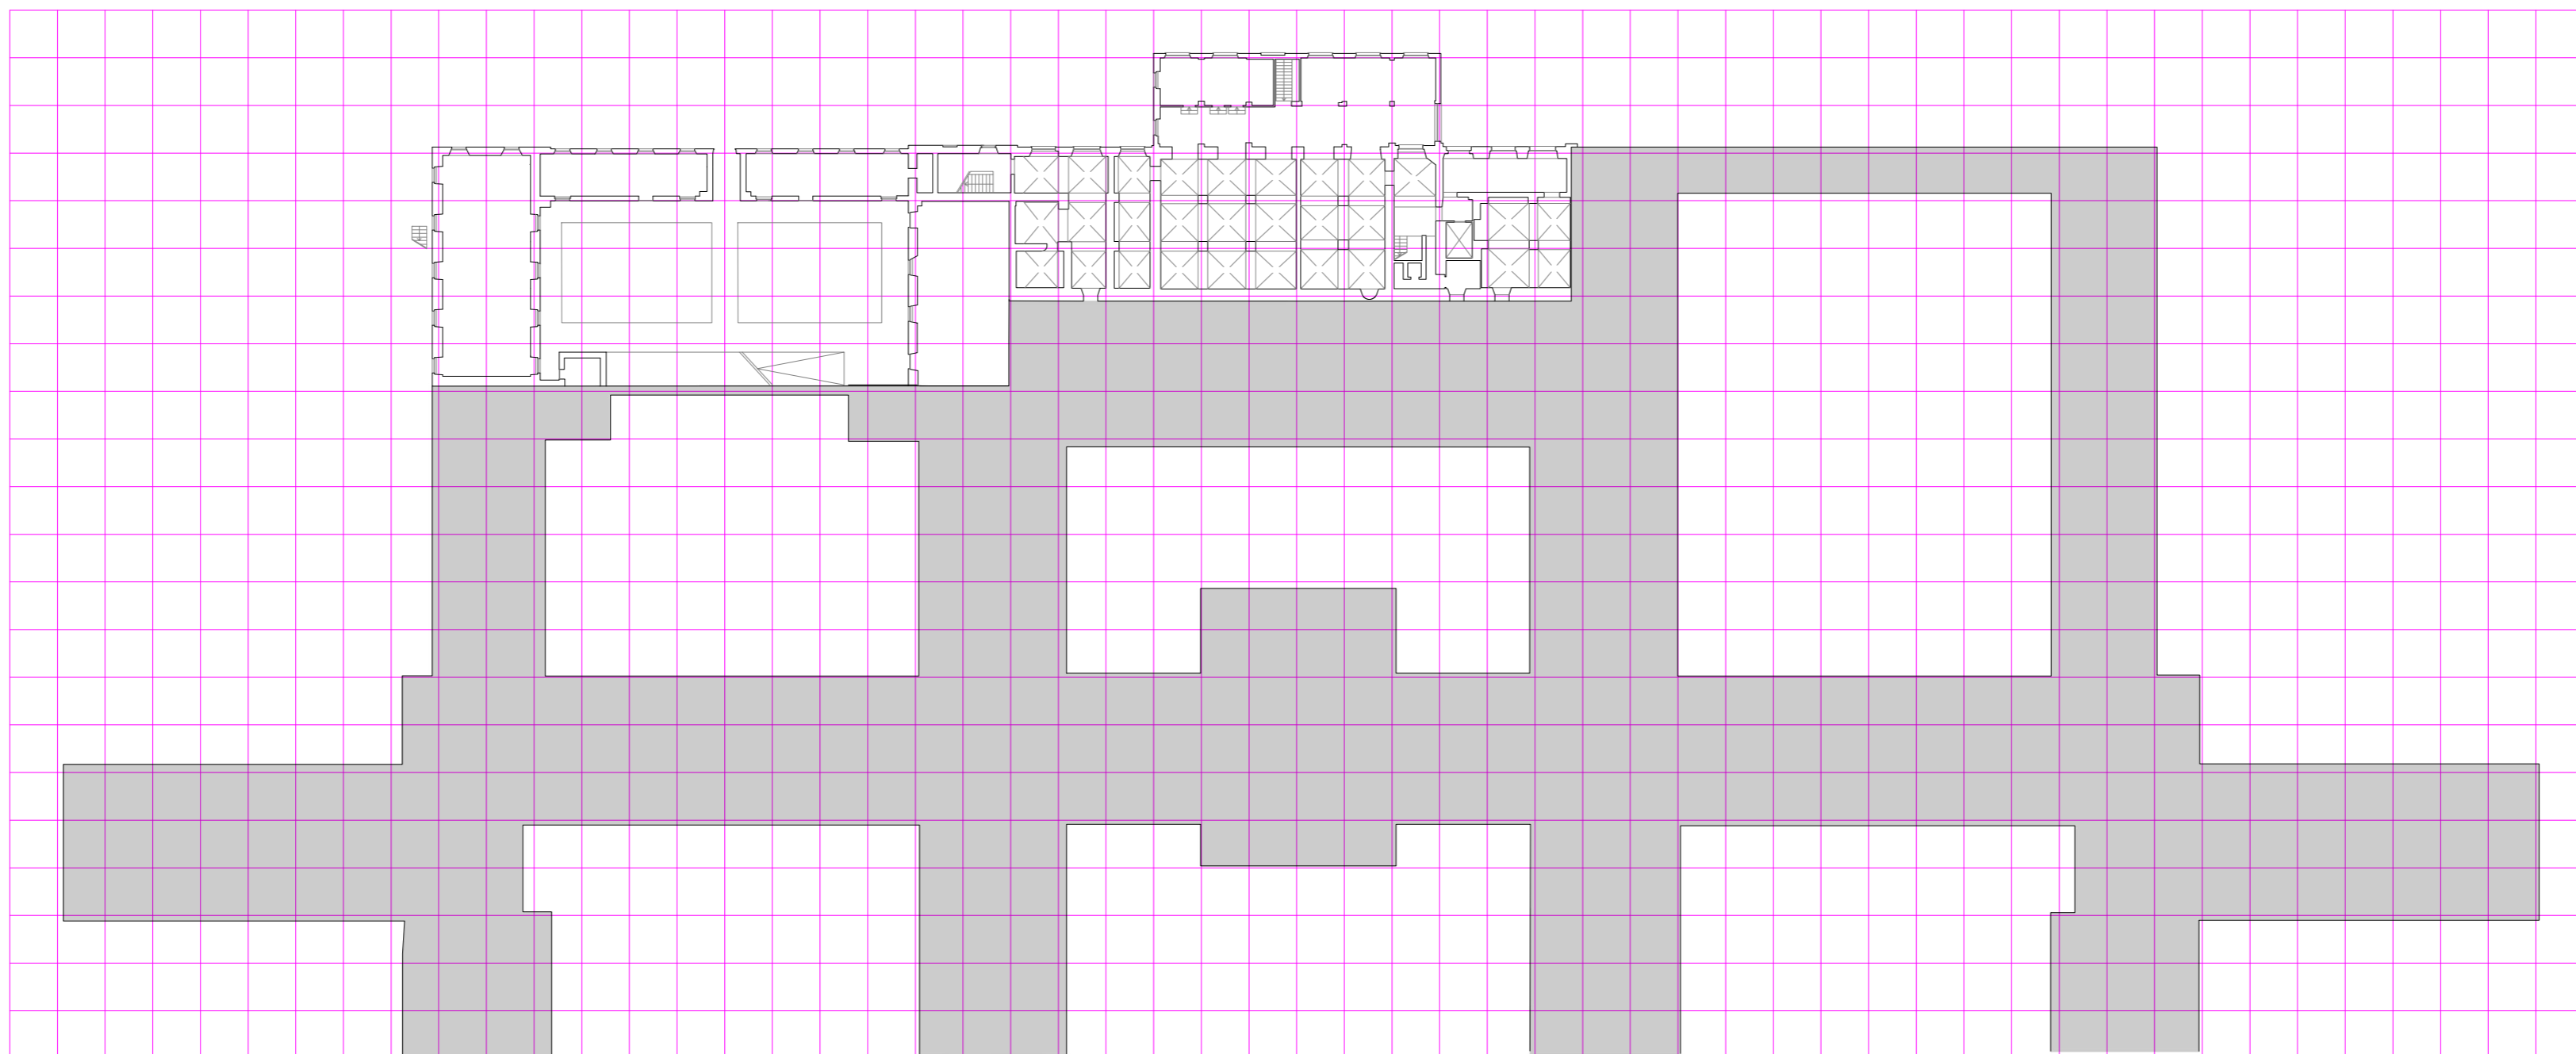

Underground floor / -3.50


Supporting structure

Suspended structure


Fragile unit

Standard unit


Guest/single unit

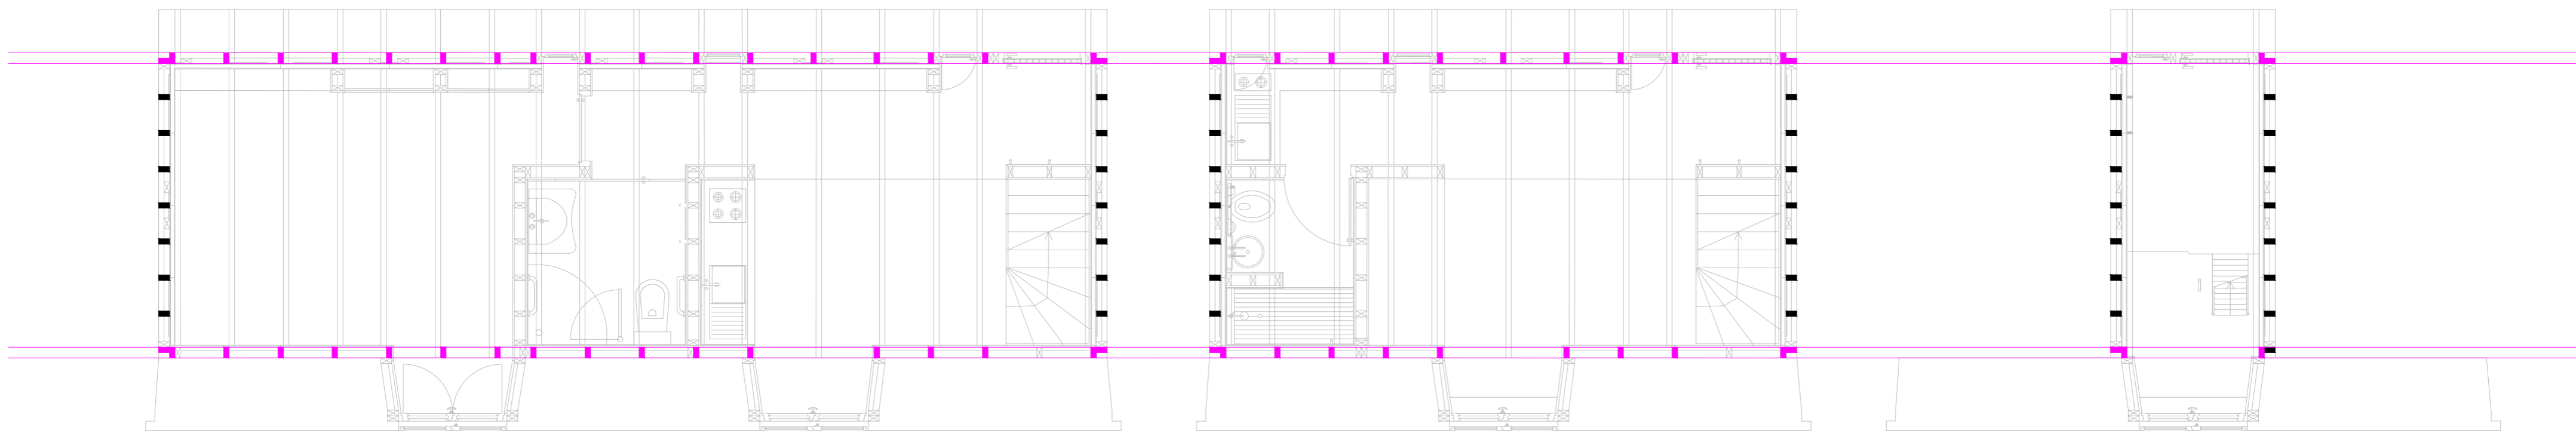


First level / +1.50

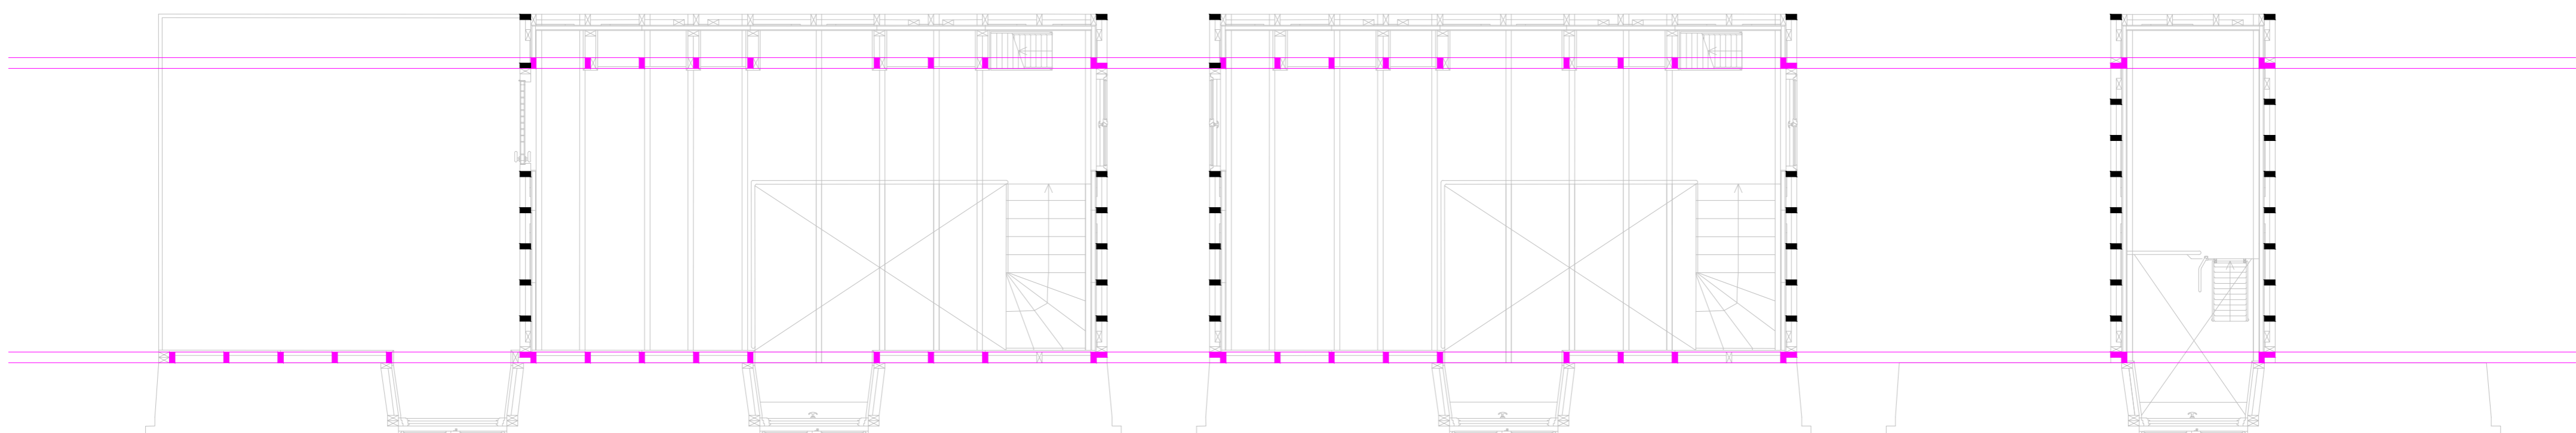

Mezzanine / +3.50

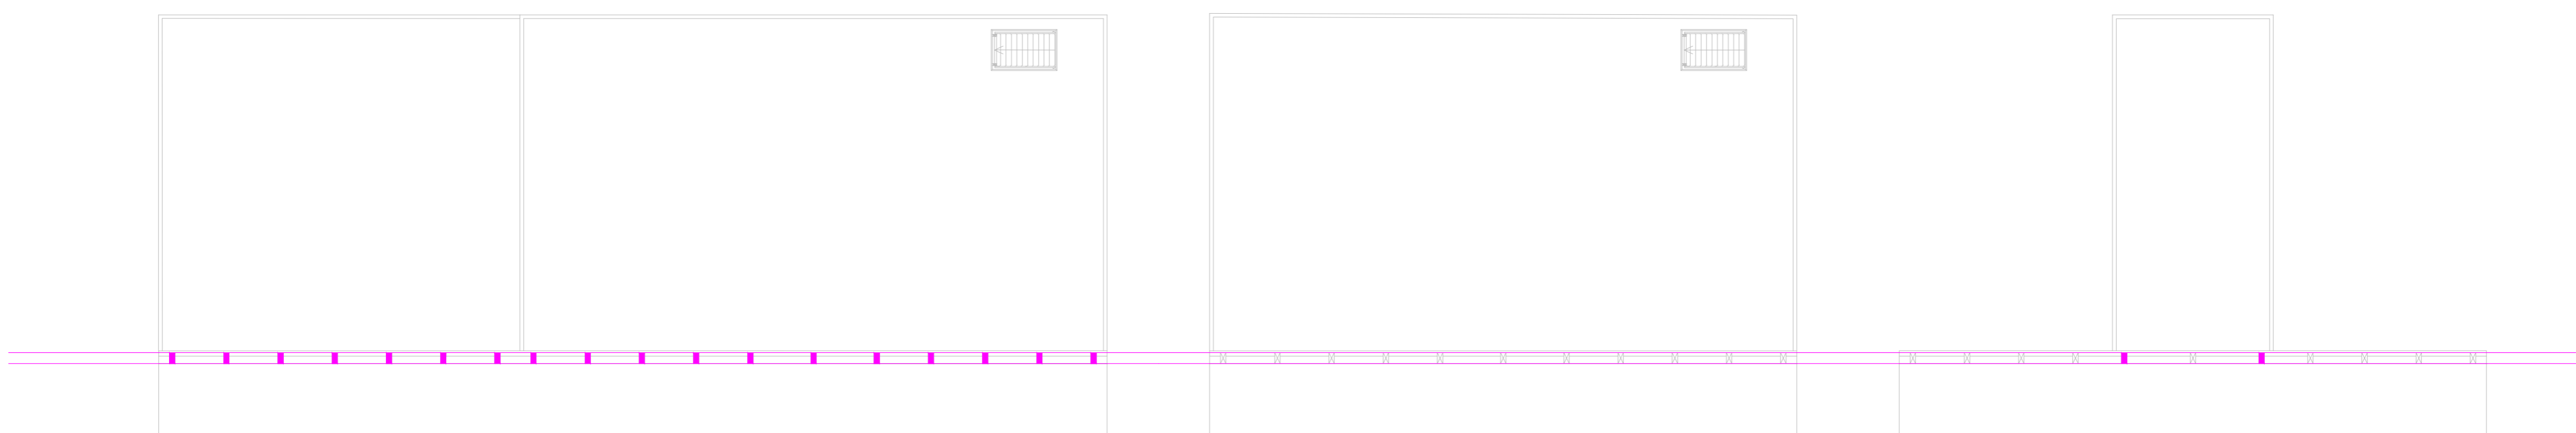


Roof / +5.50

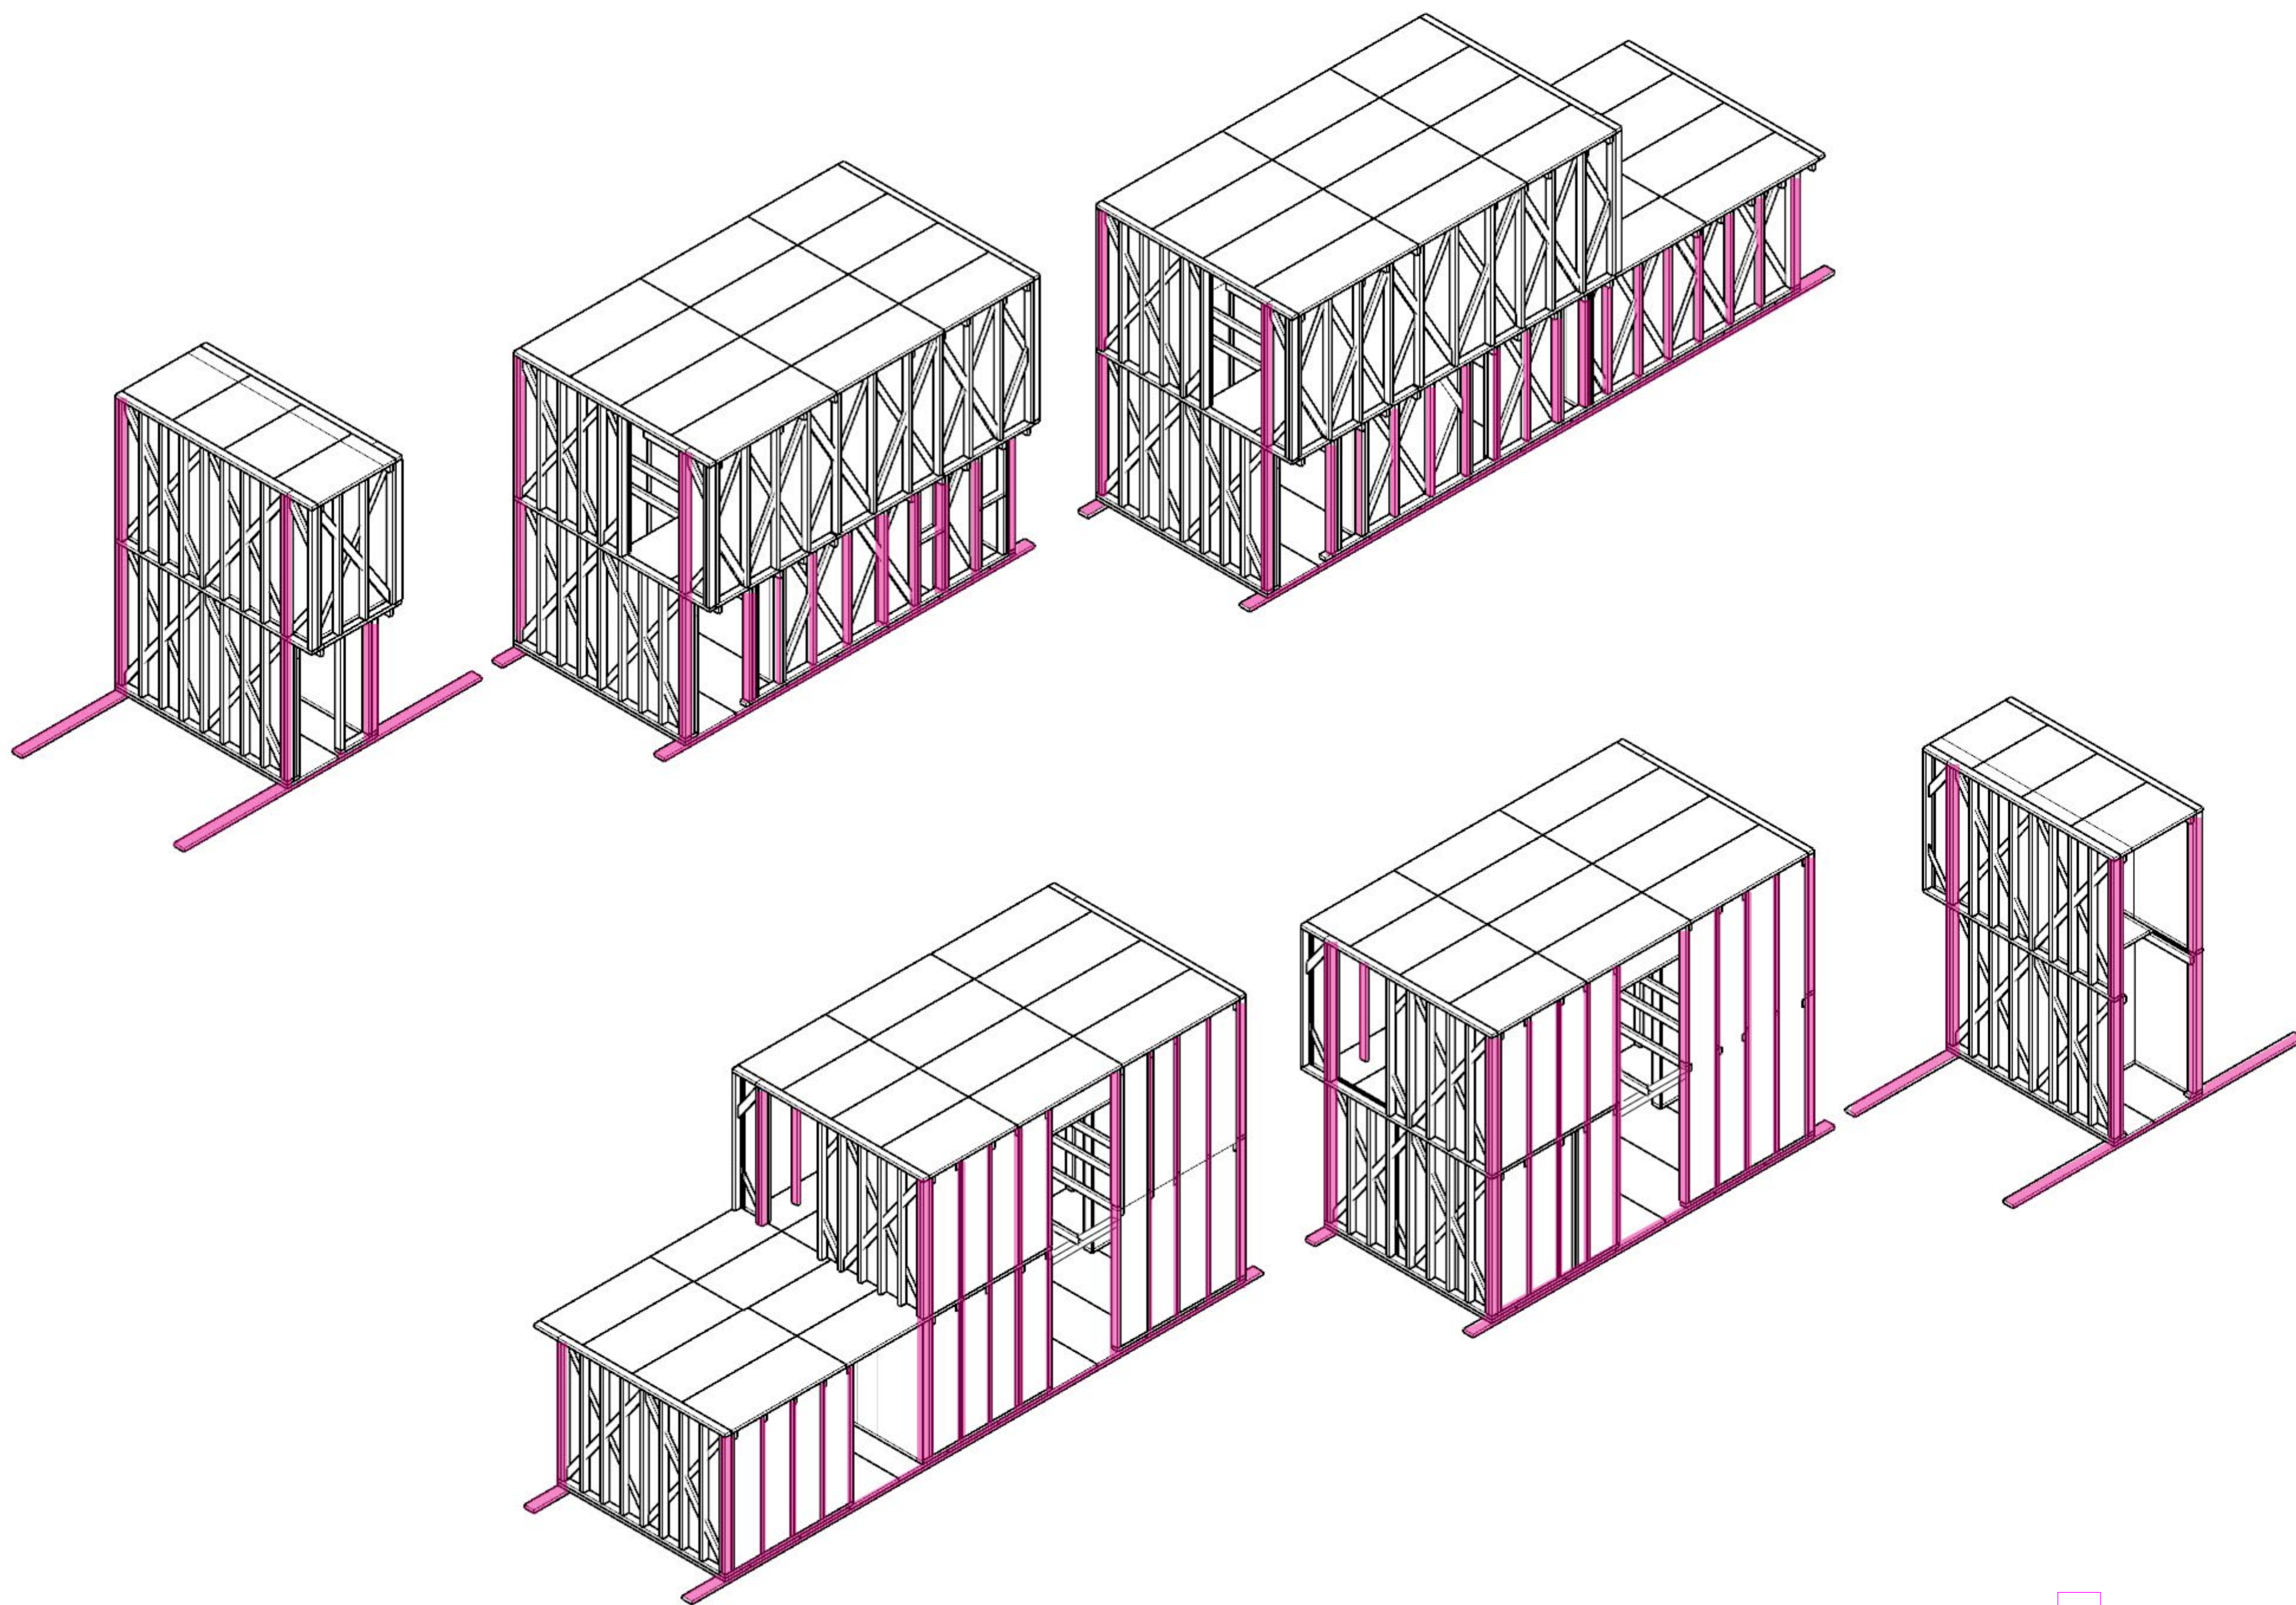


Axonometry showing the supporting structure


Fragile unit

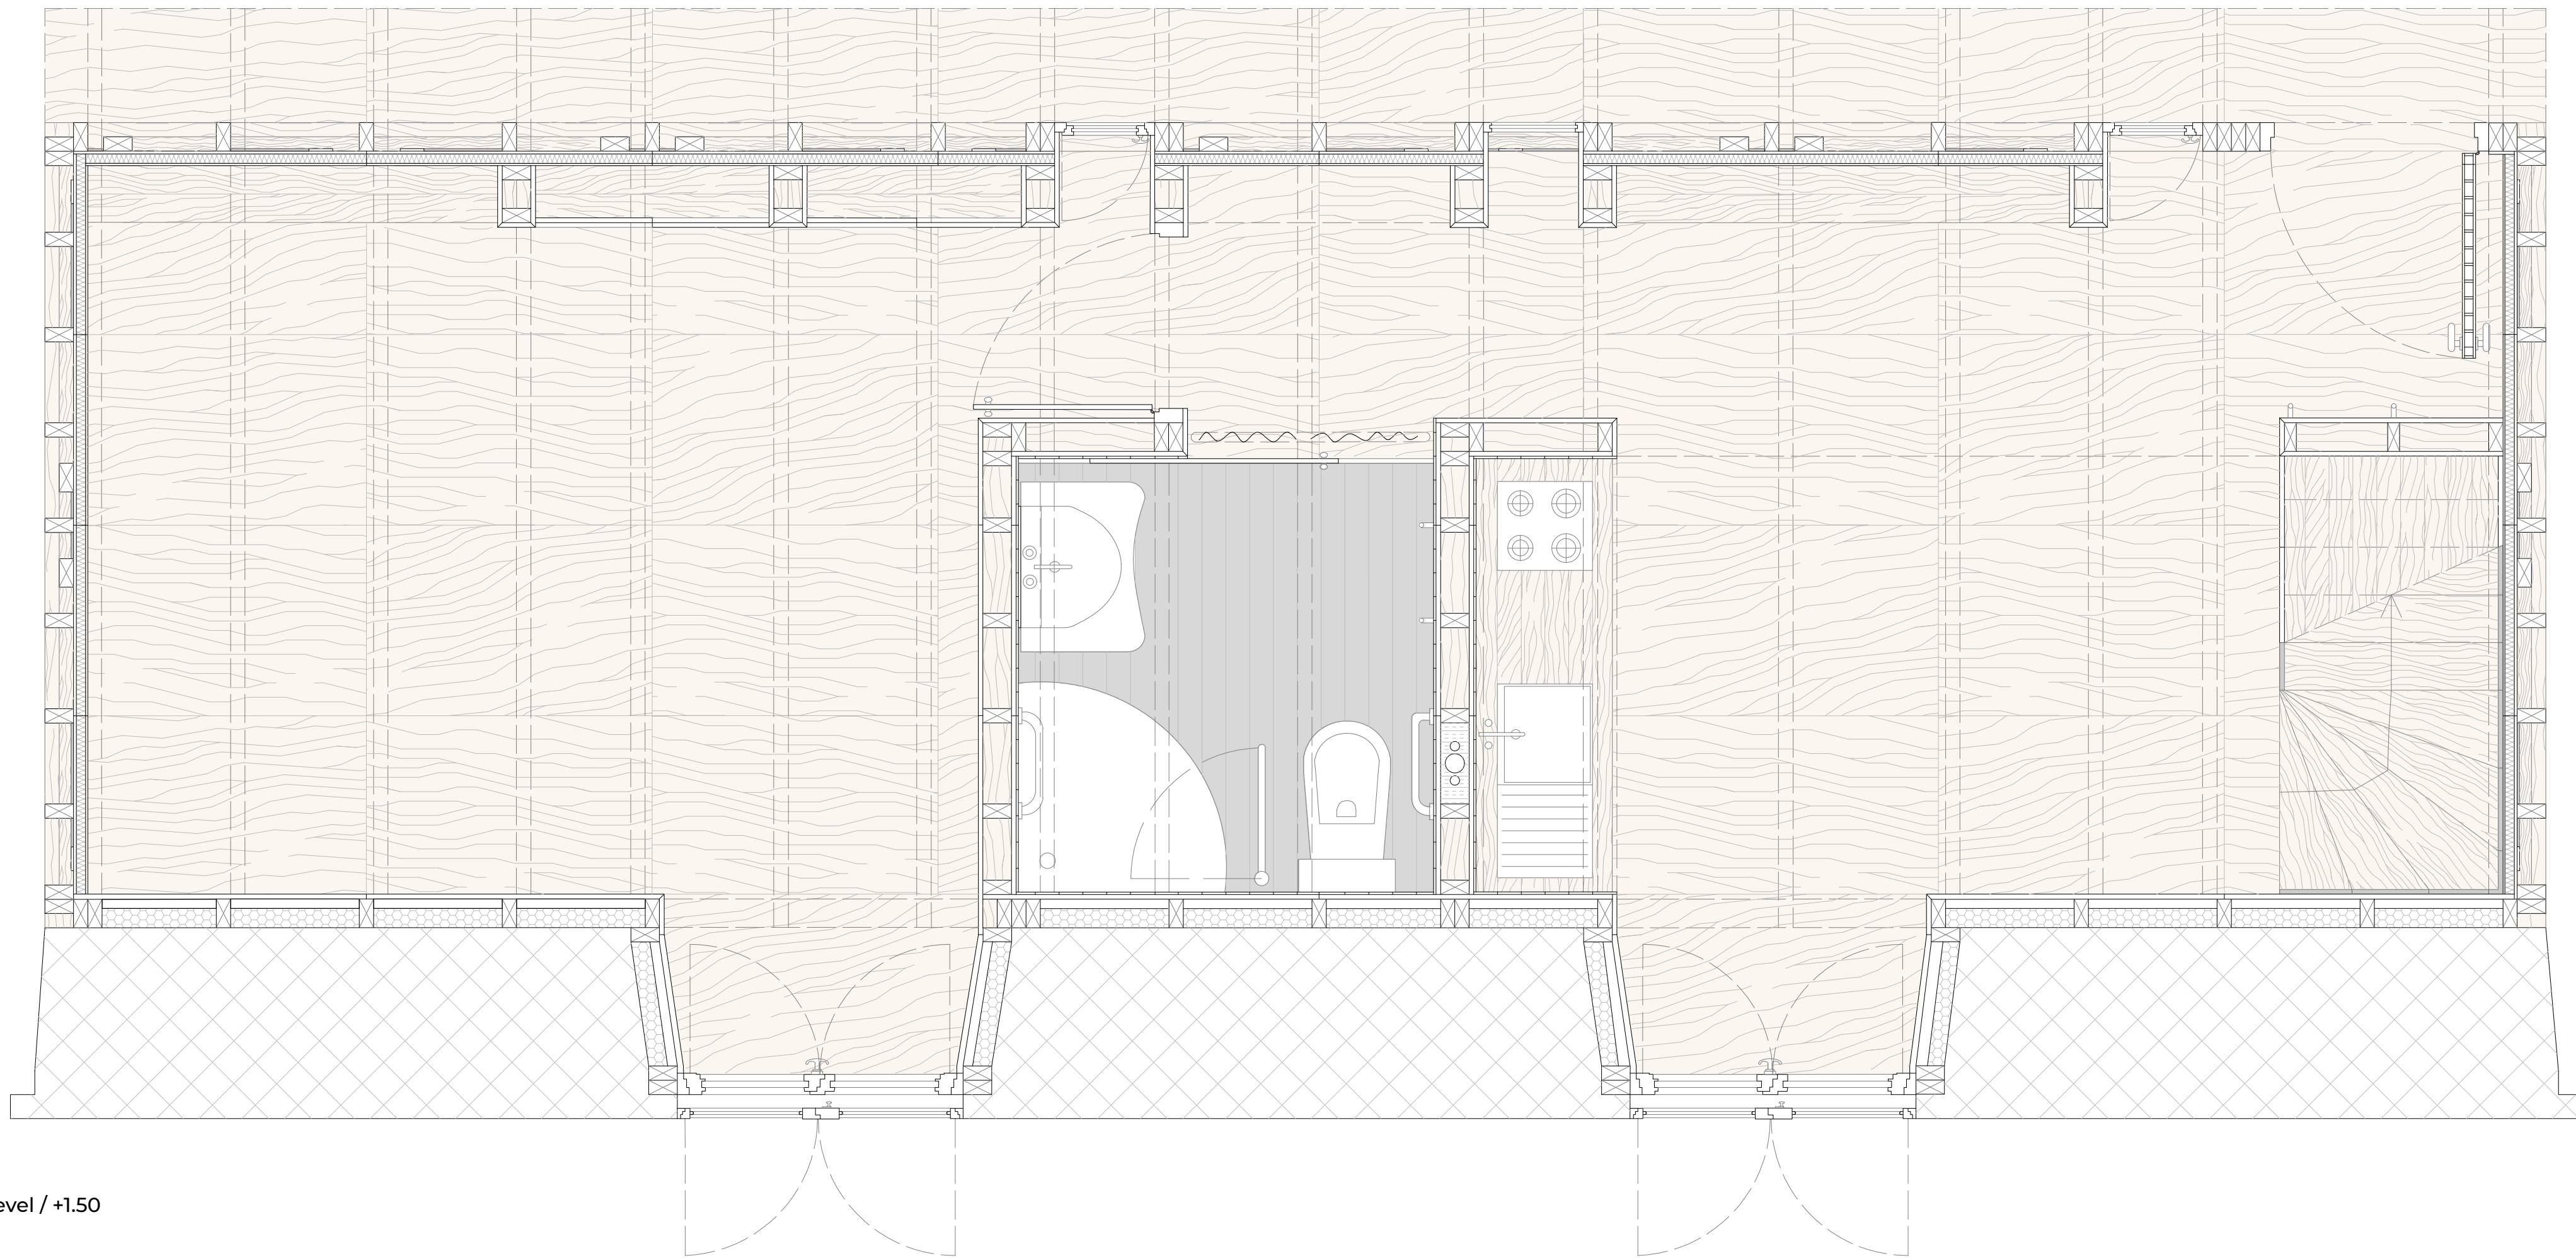

First level / +1.50

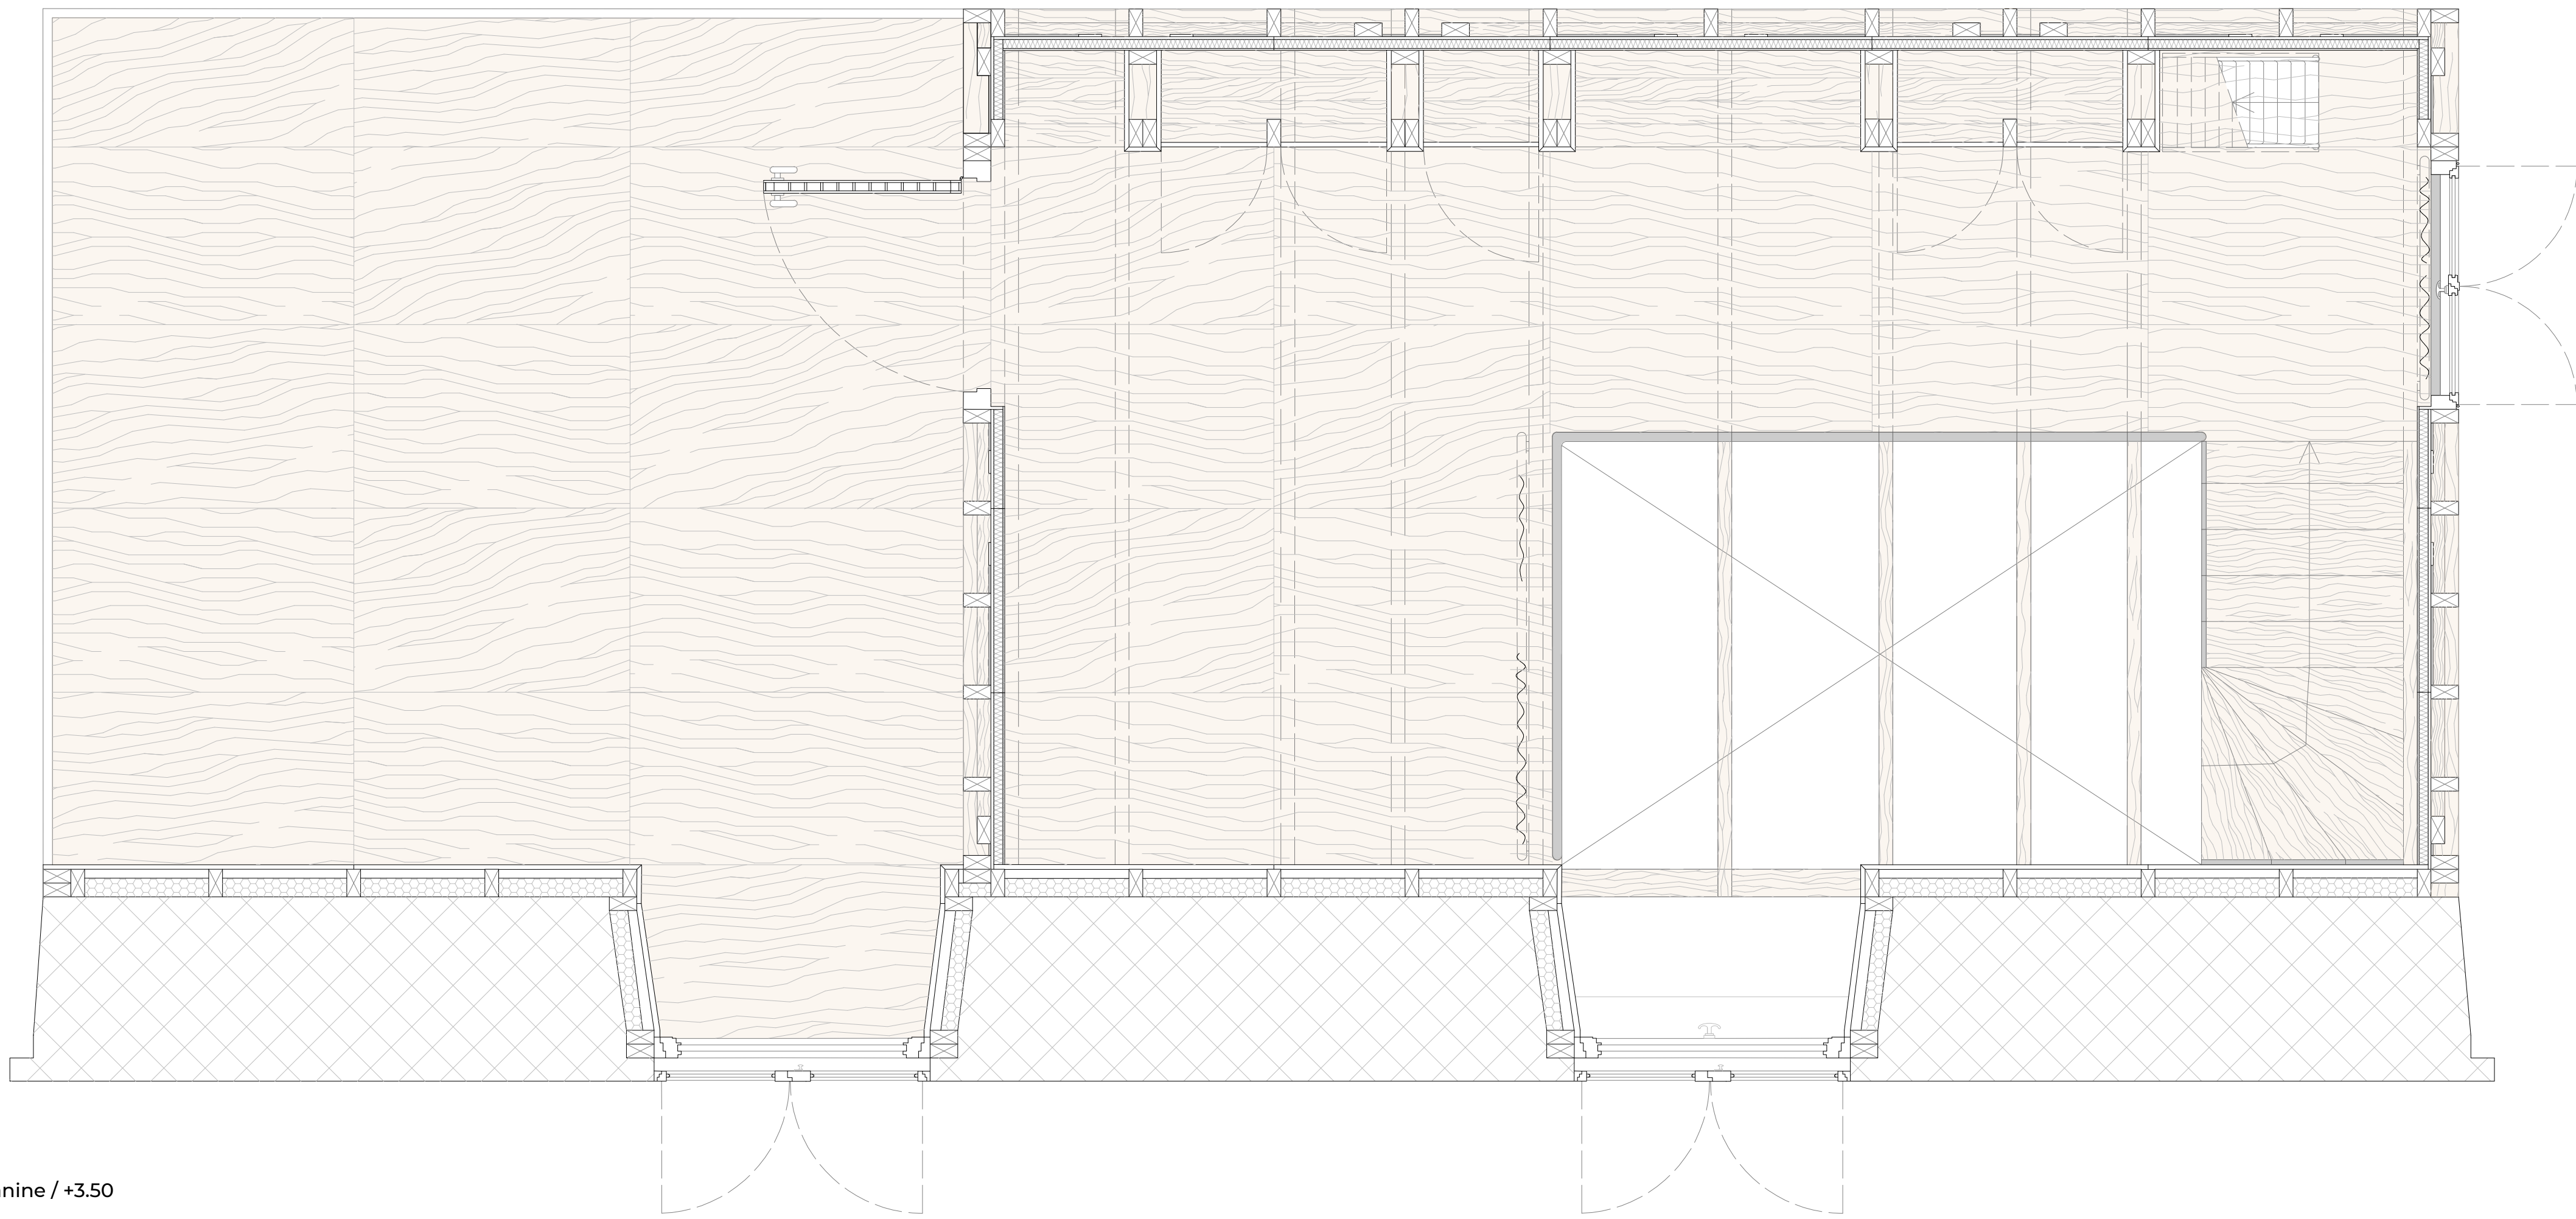



Mezzanine / +3.50

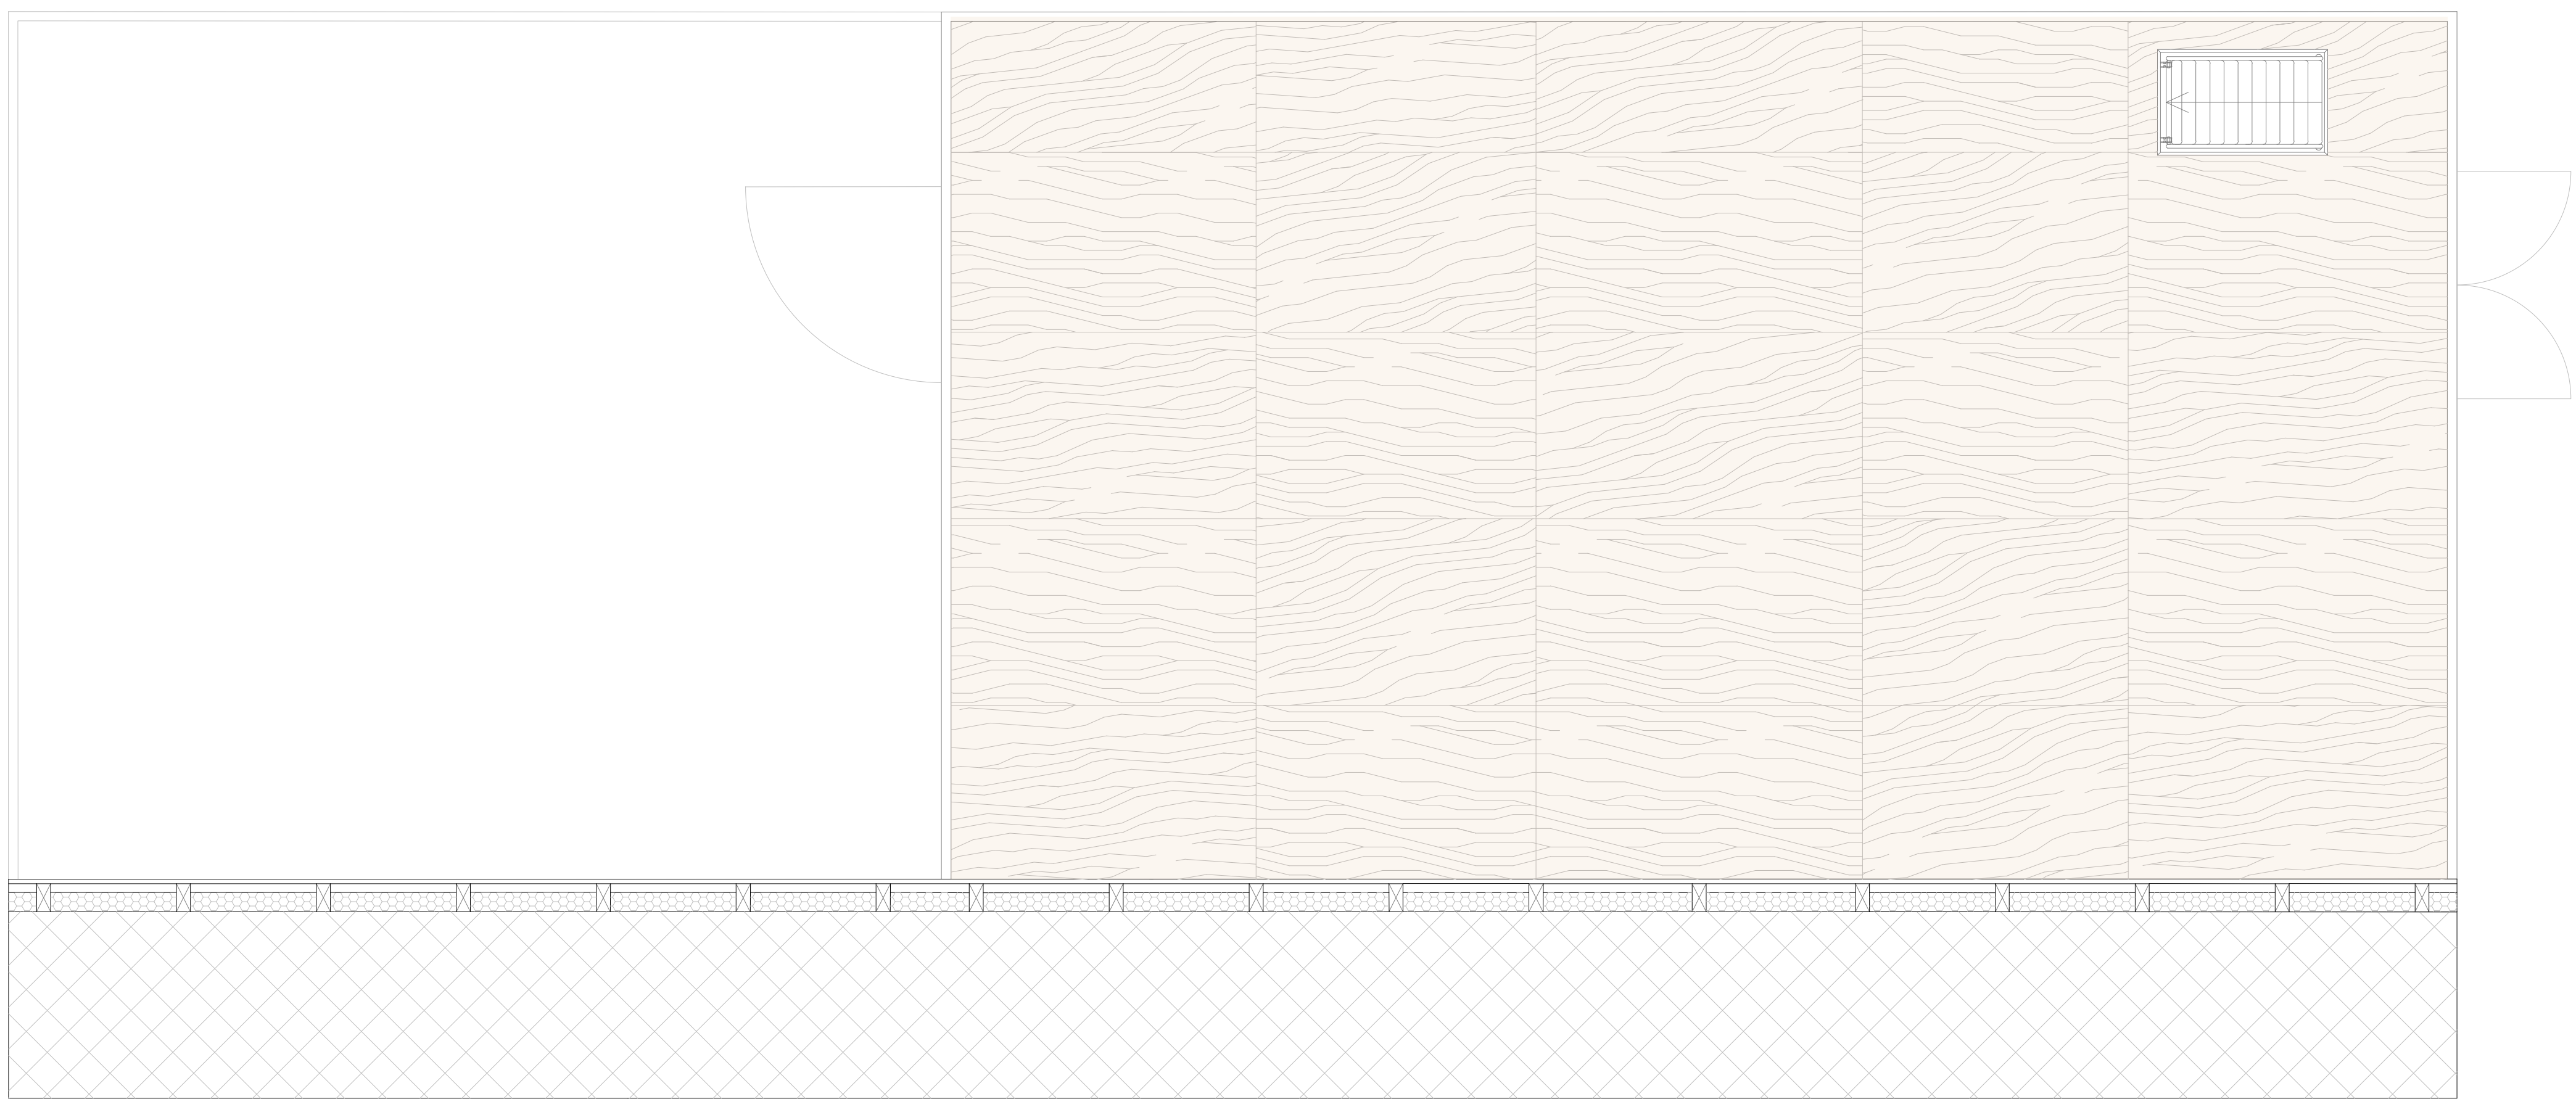



Roof / +5.50

Standard unit



Guest/single unit

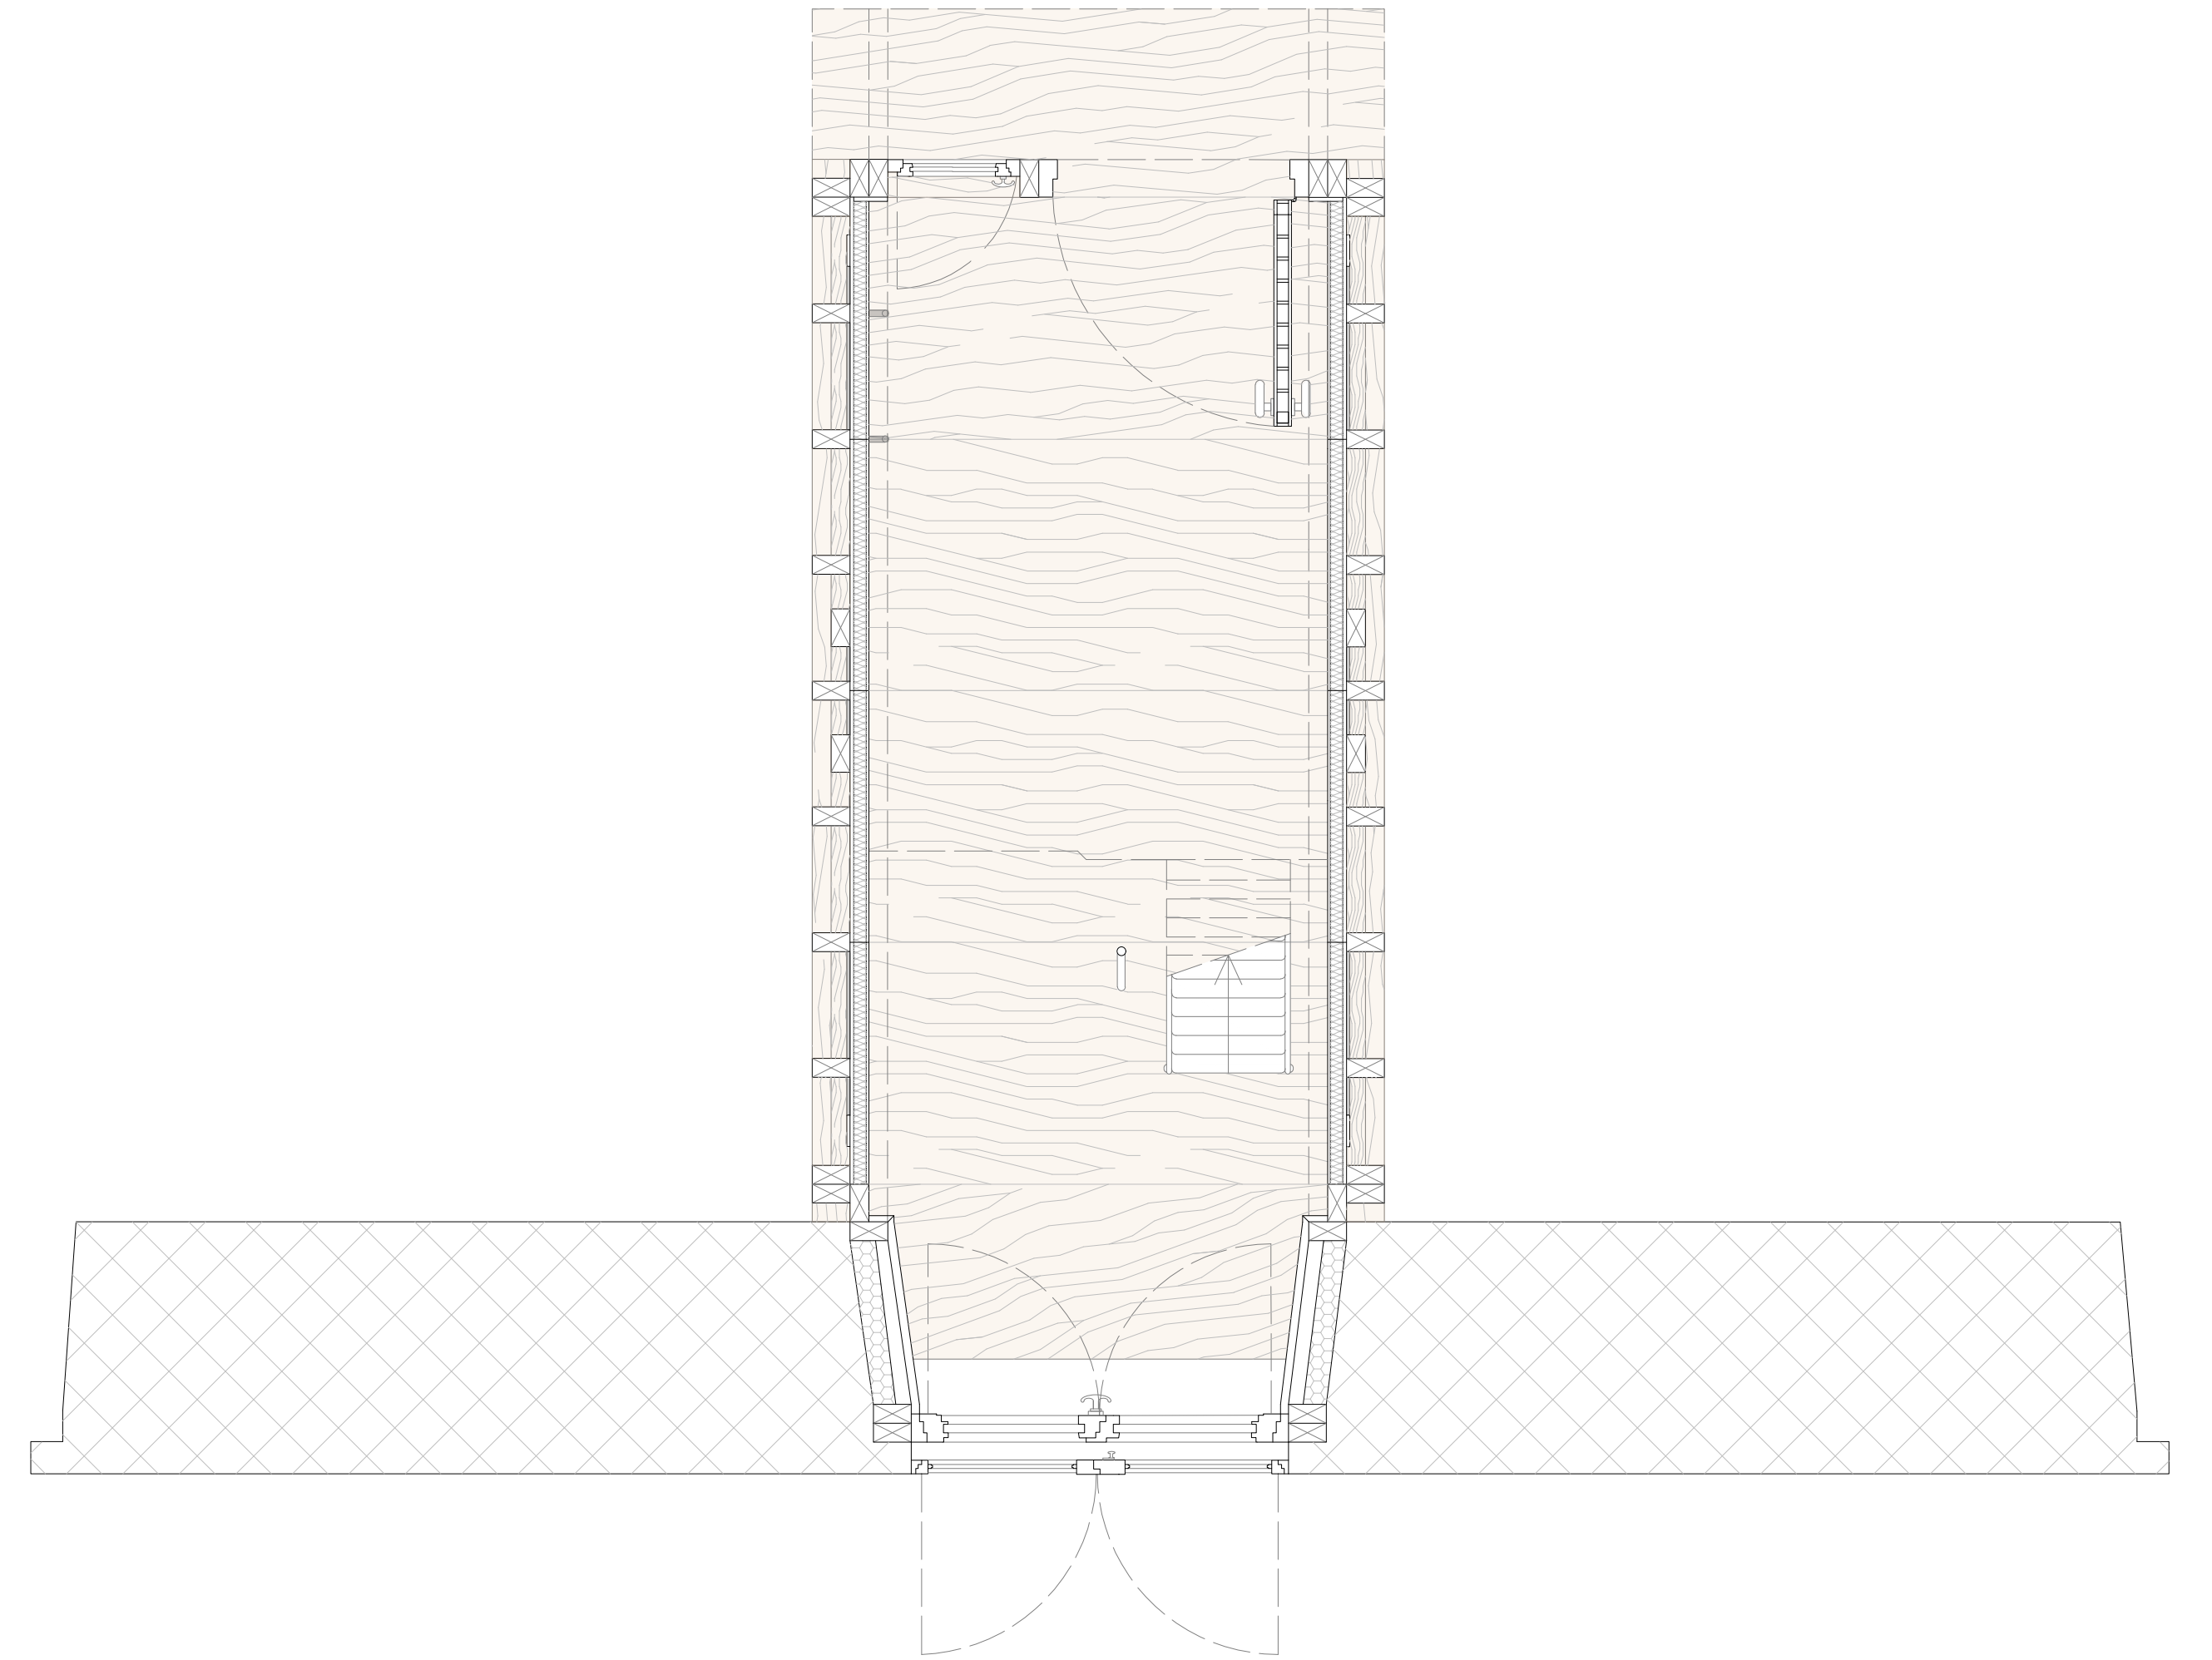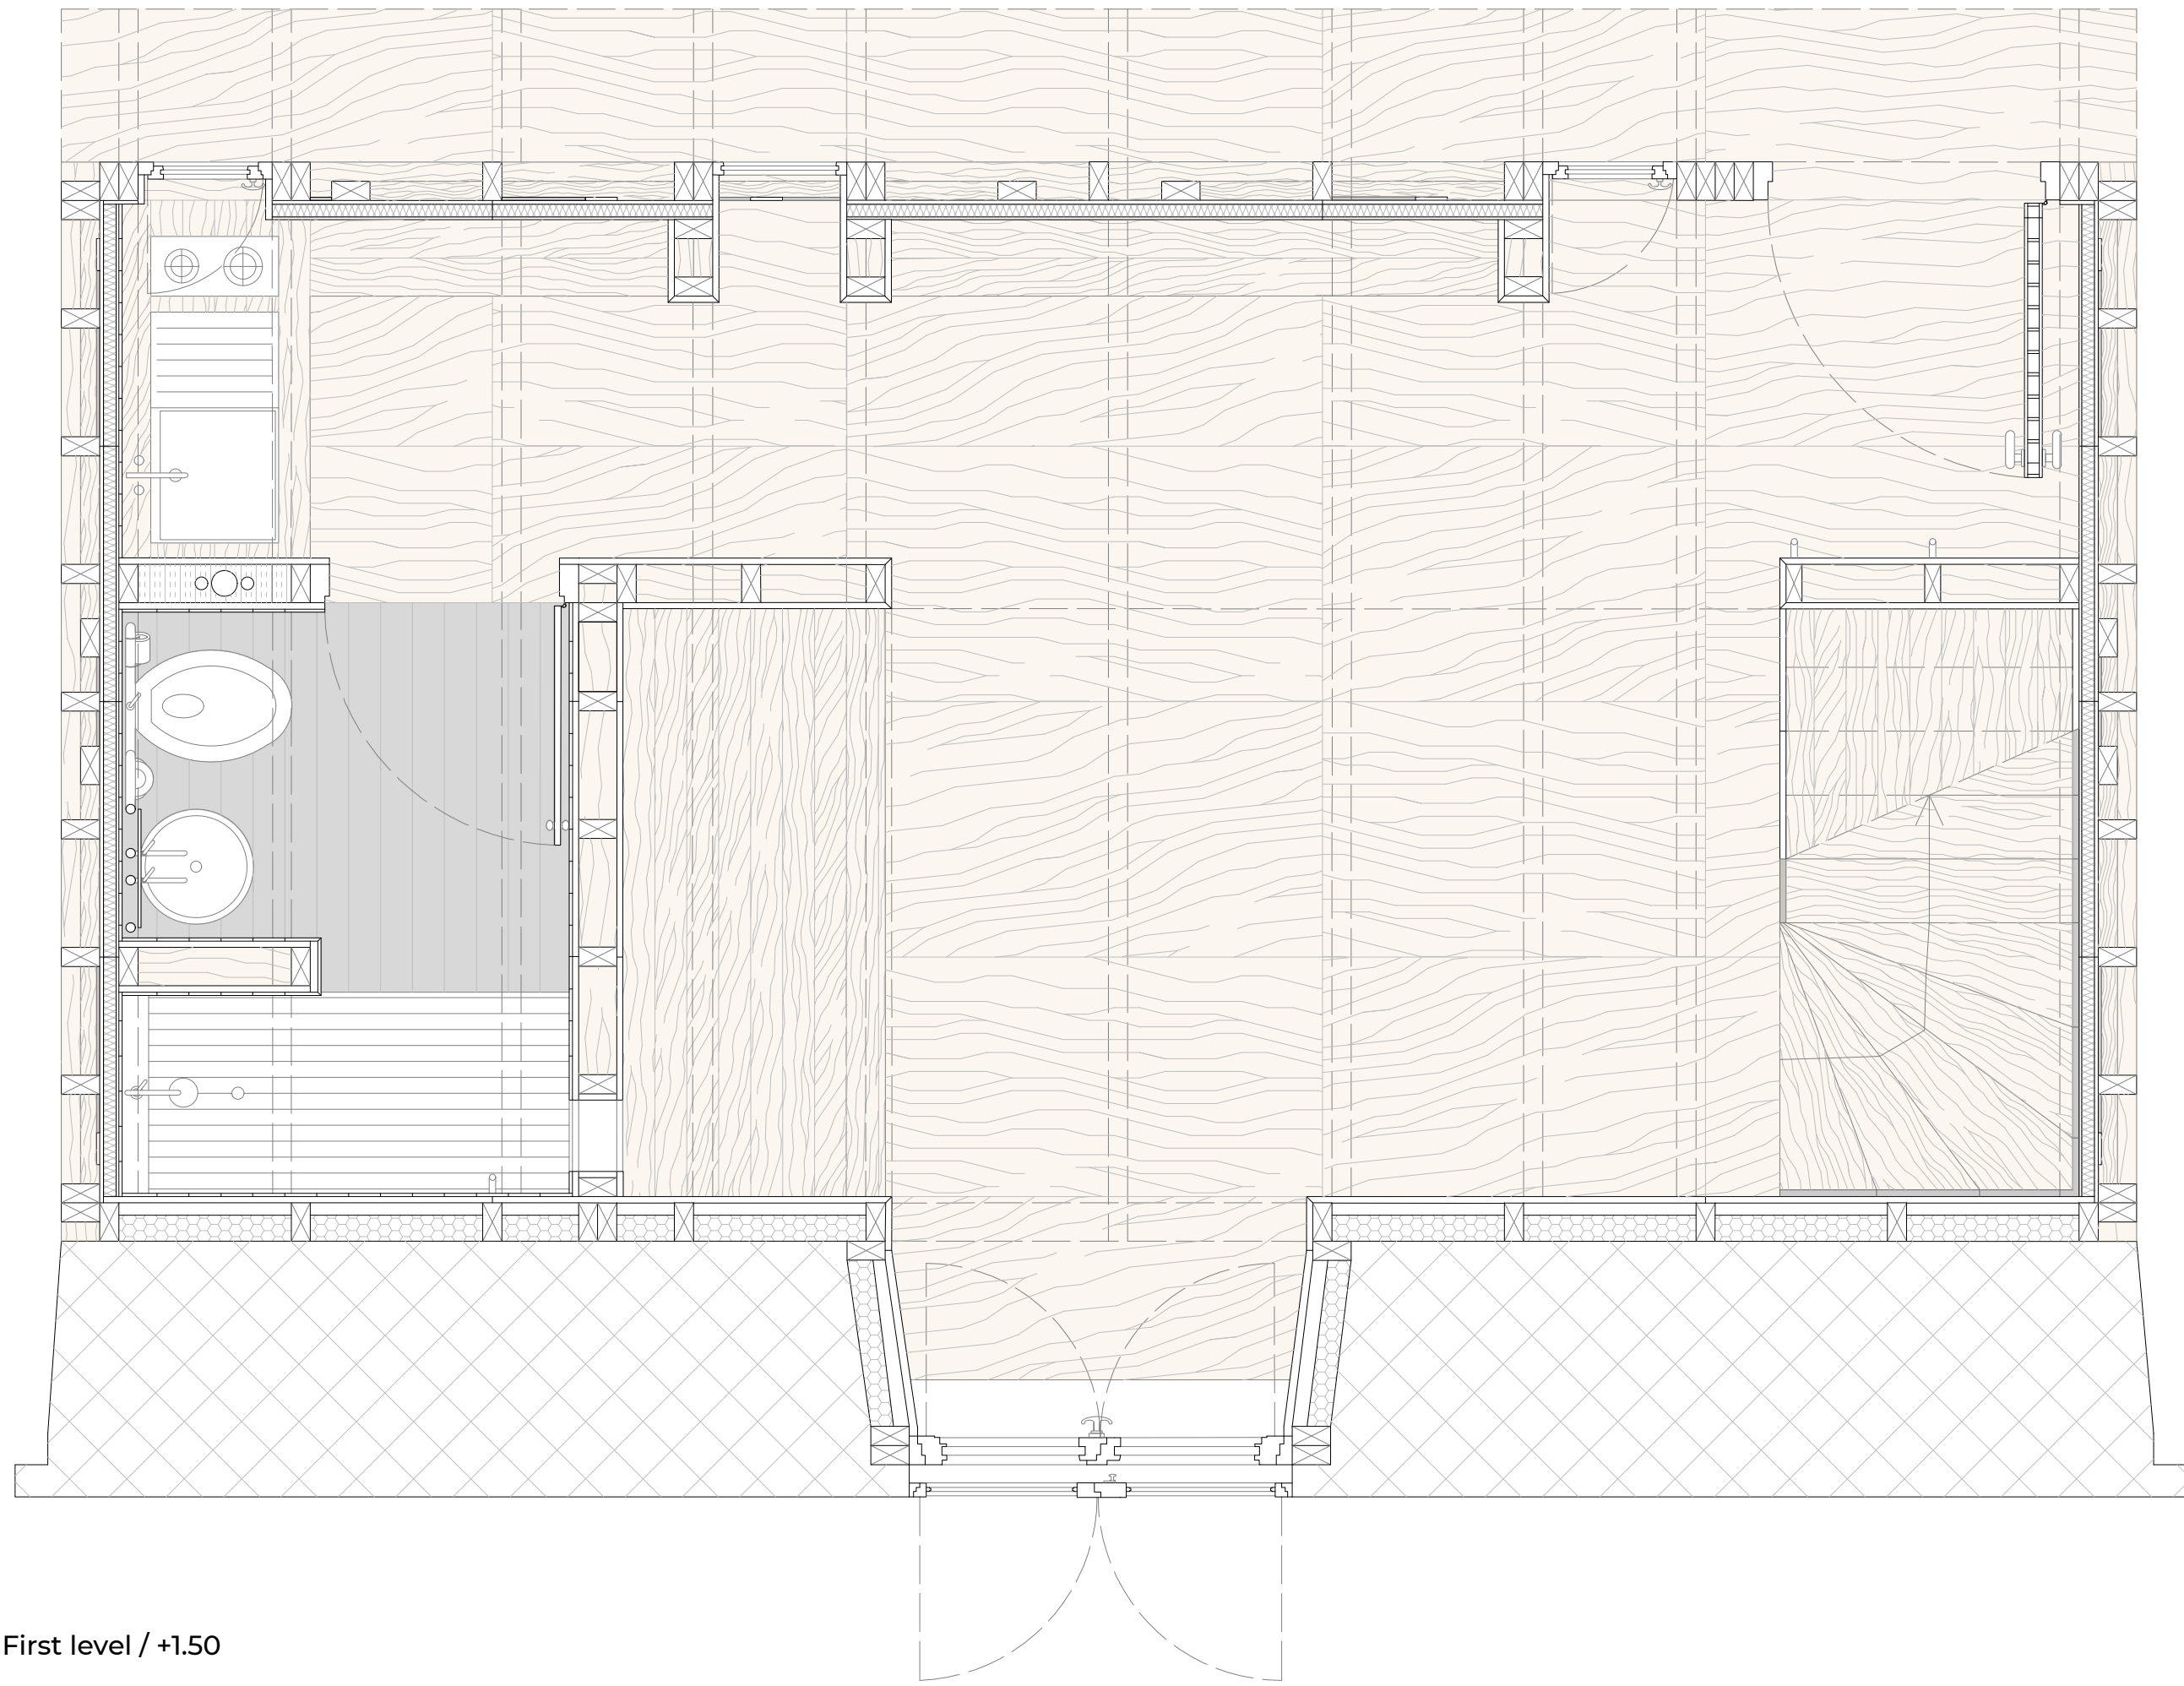



First level / +1.50

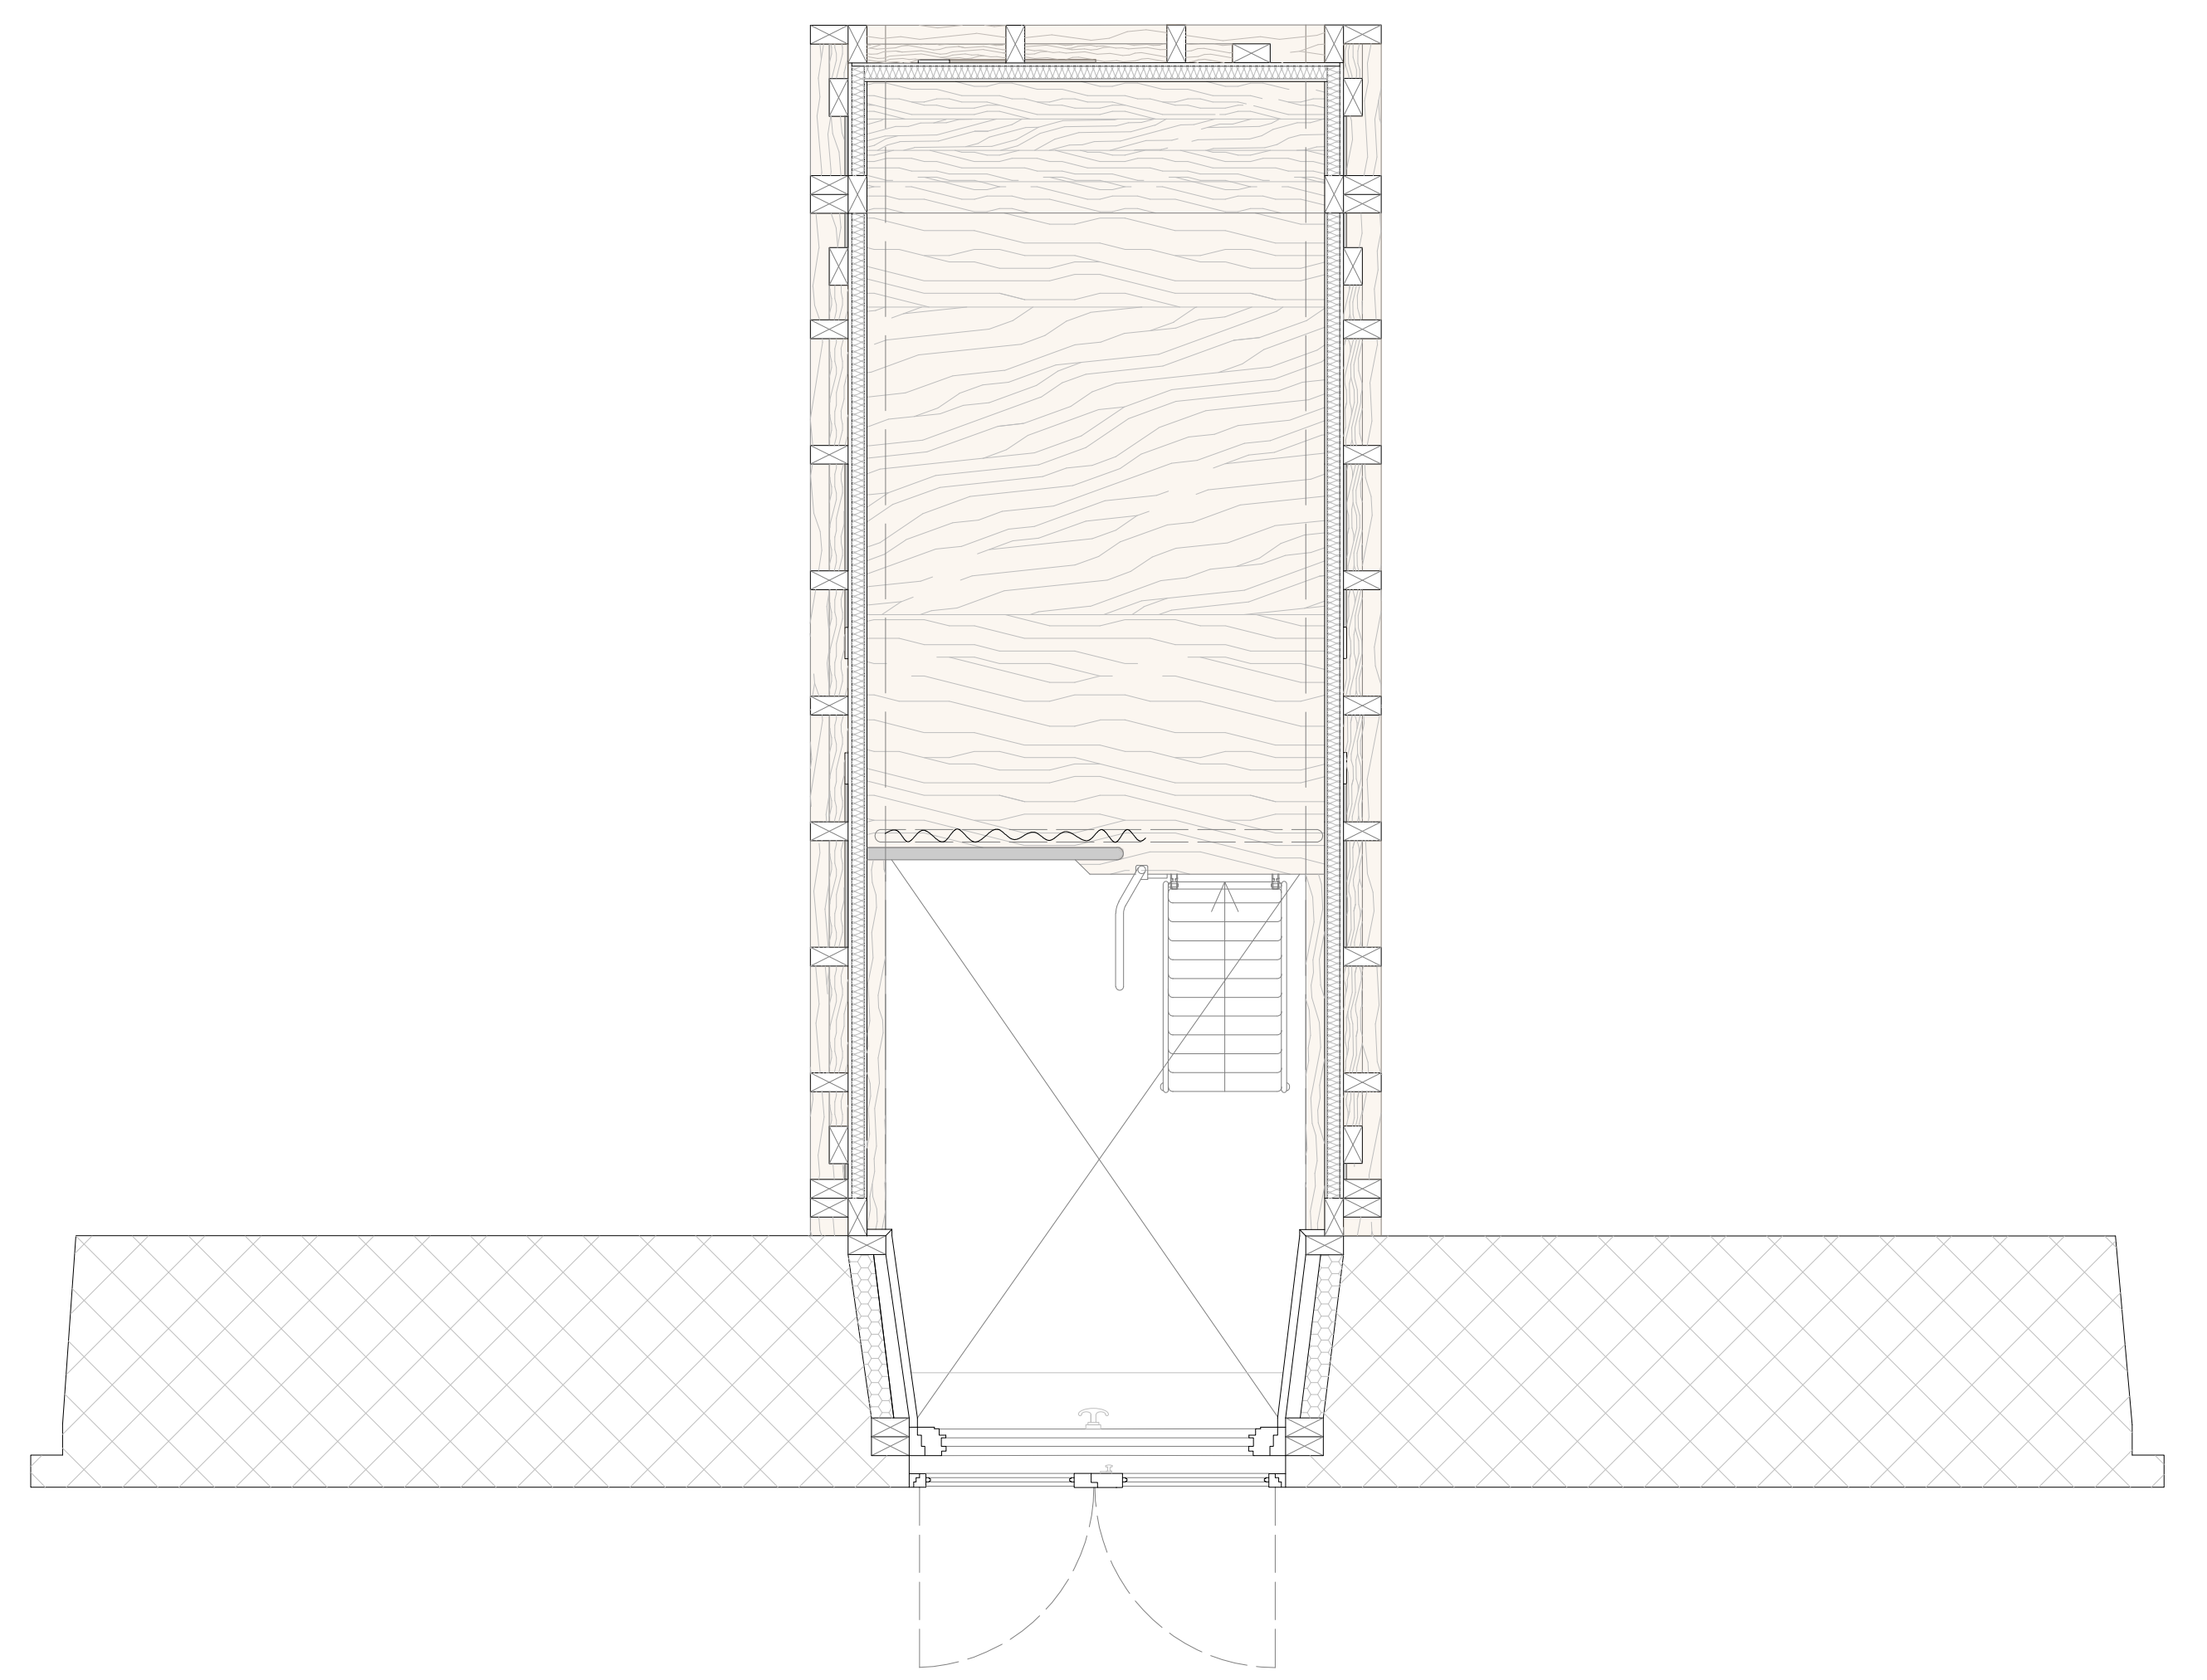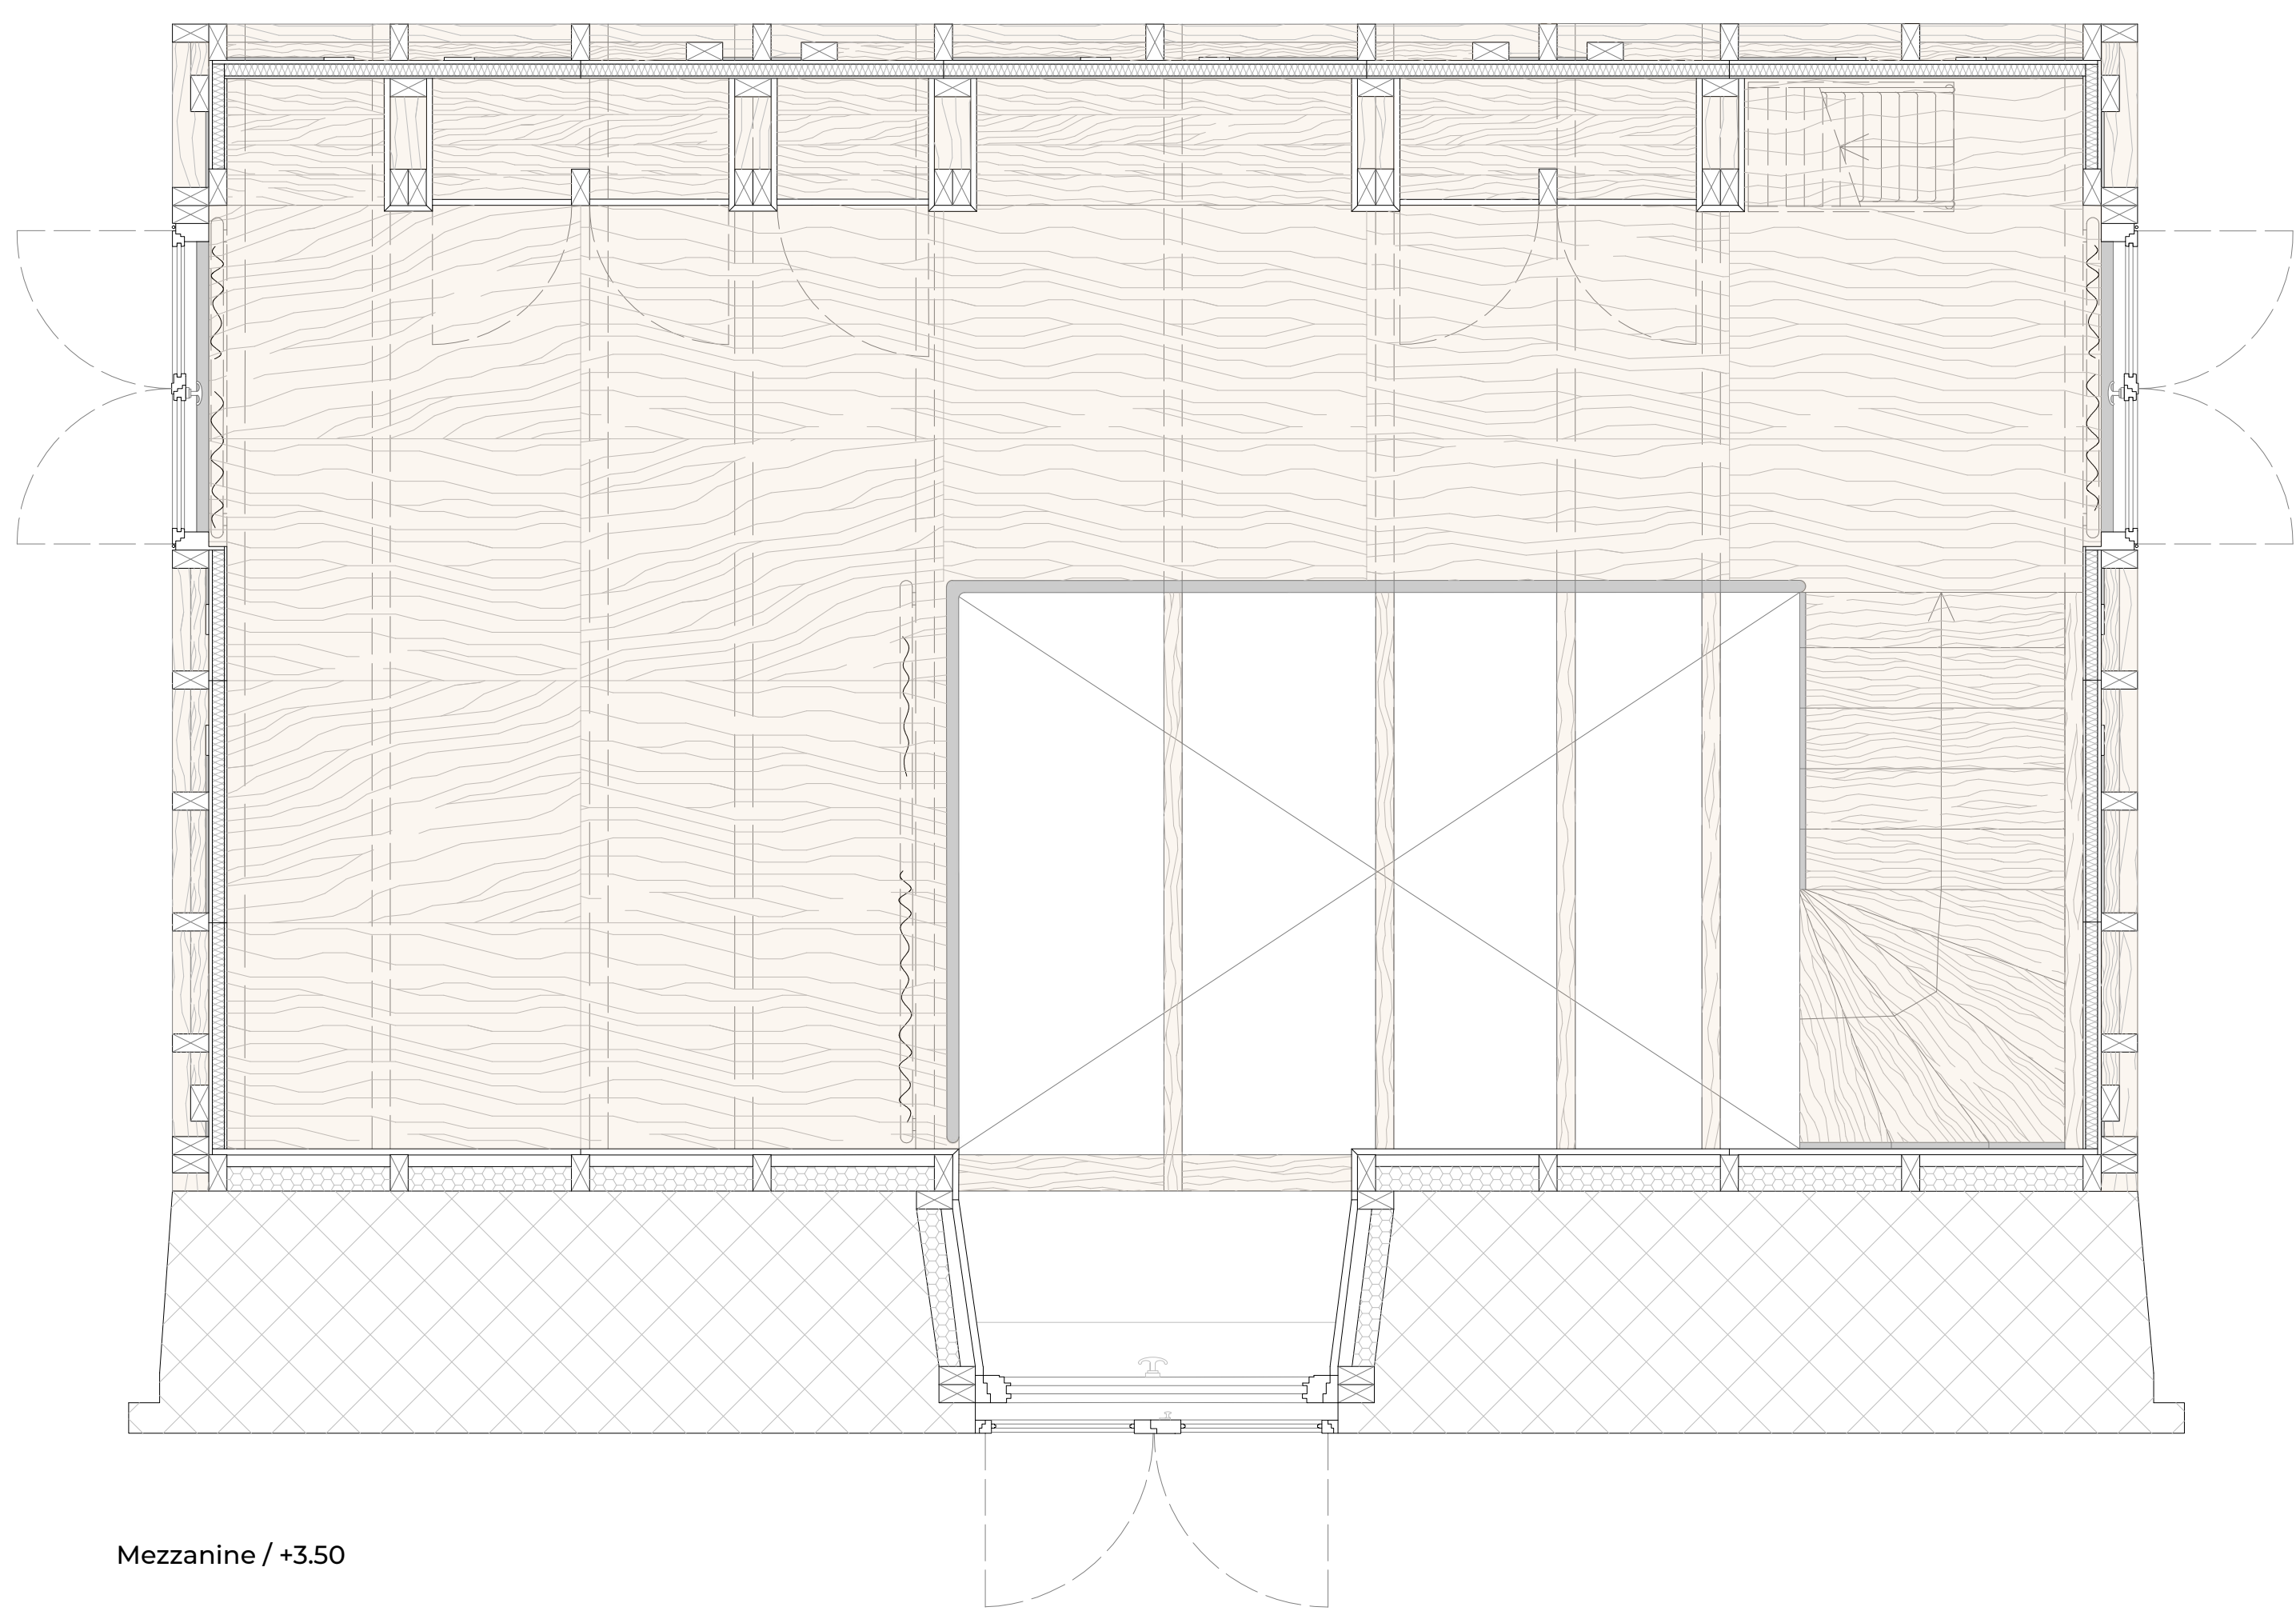

Mezzanine / +3.50

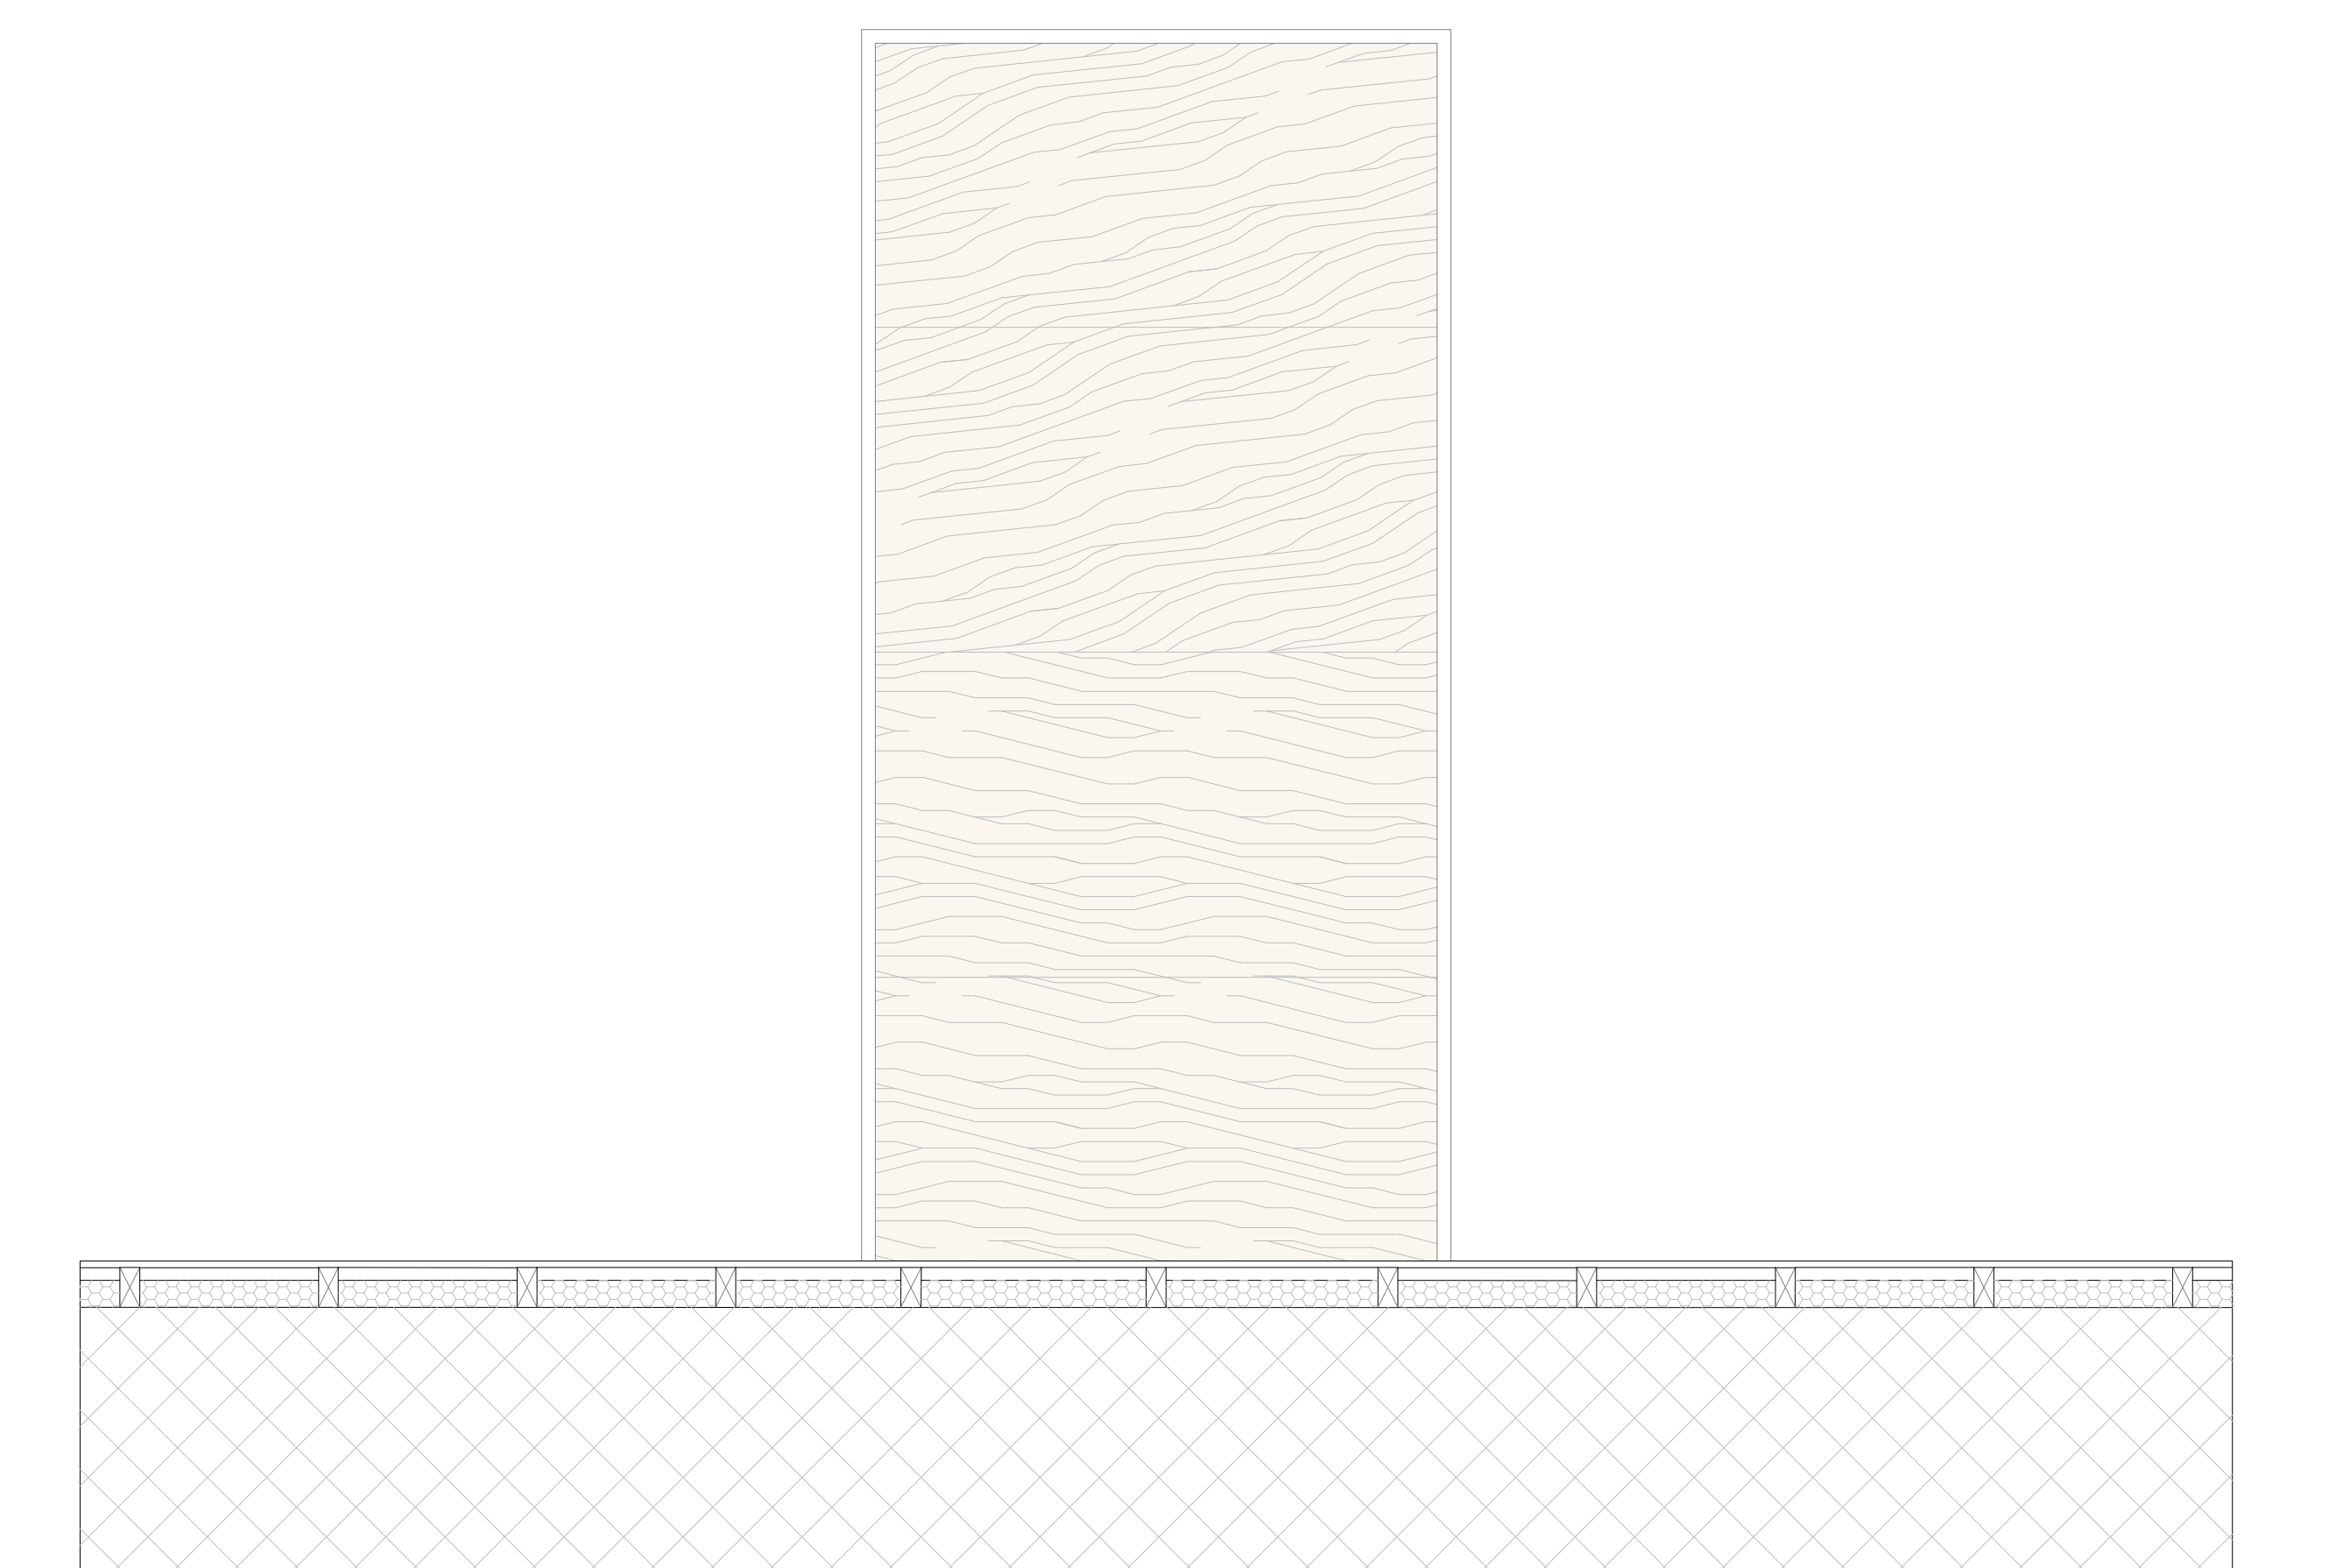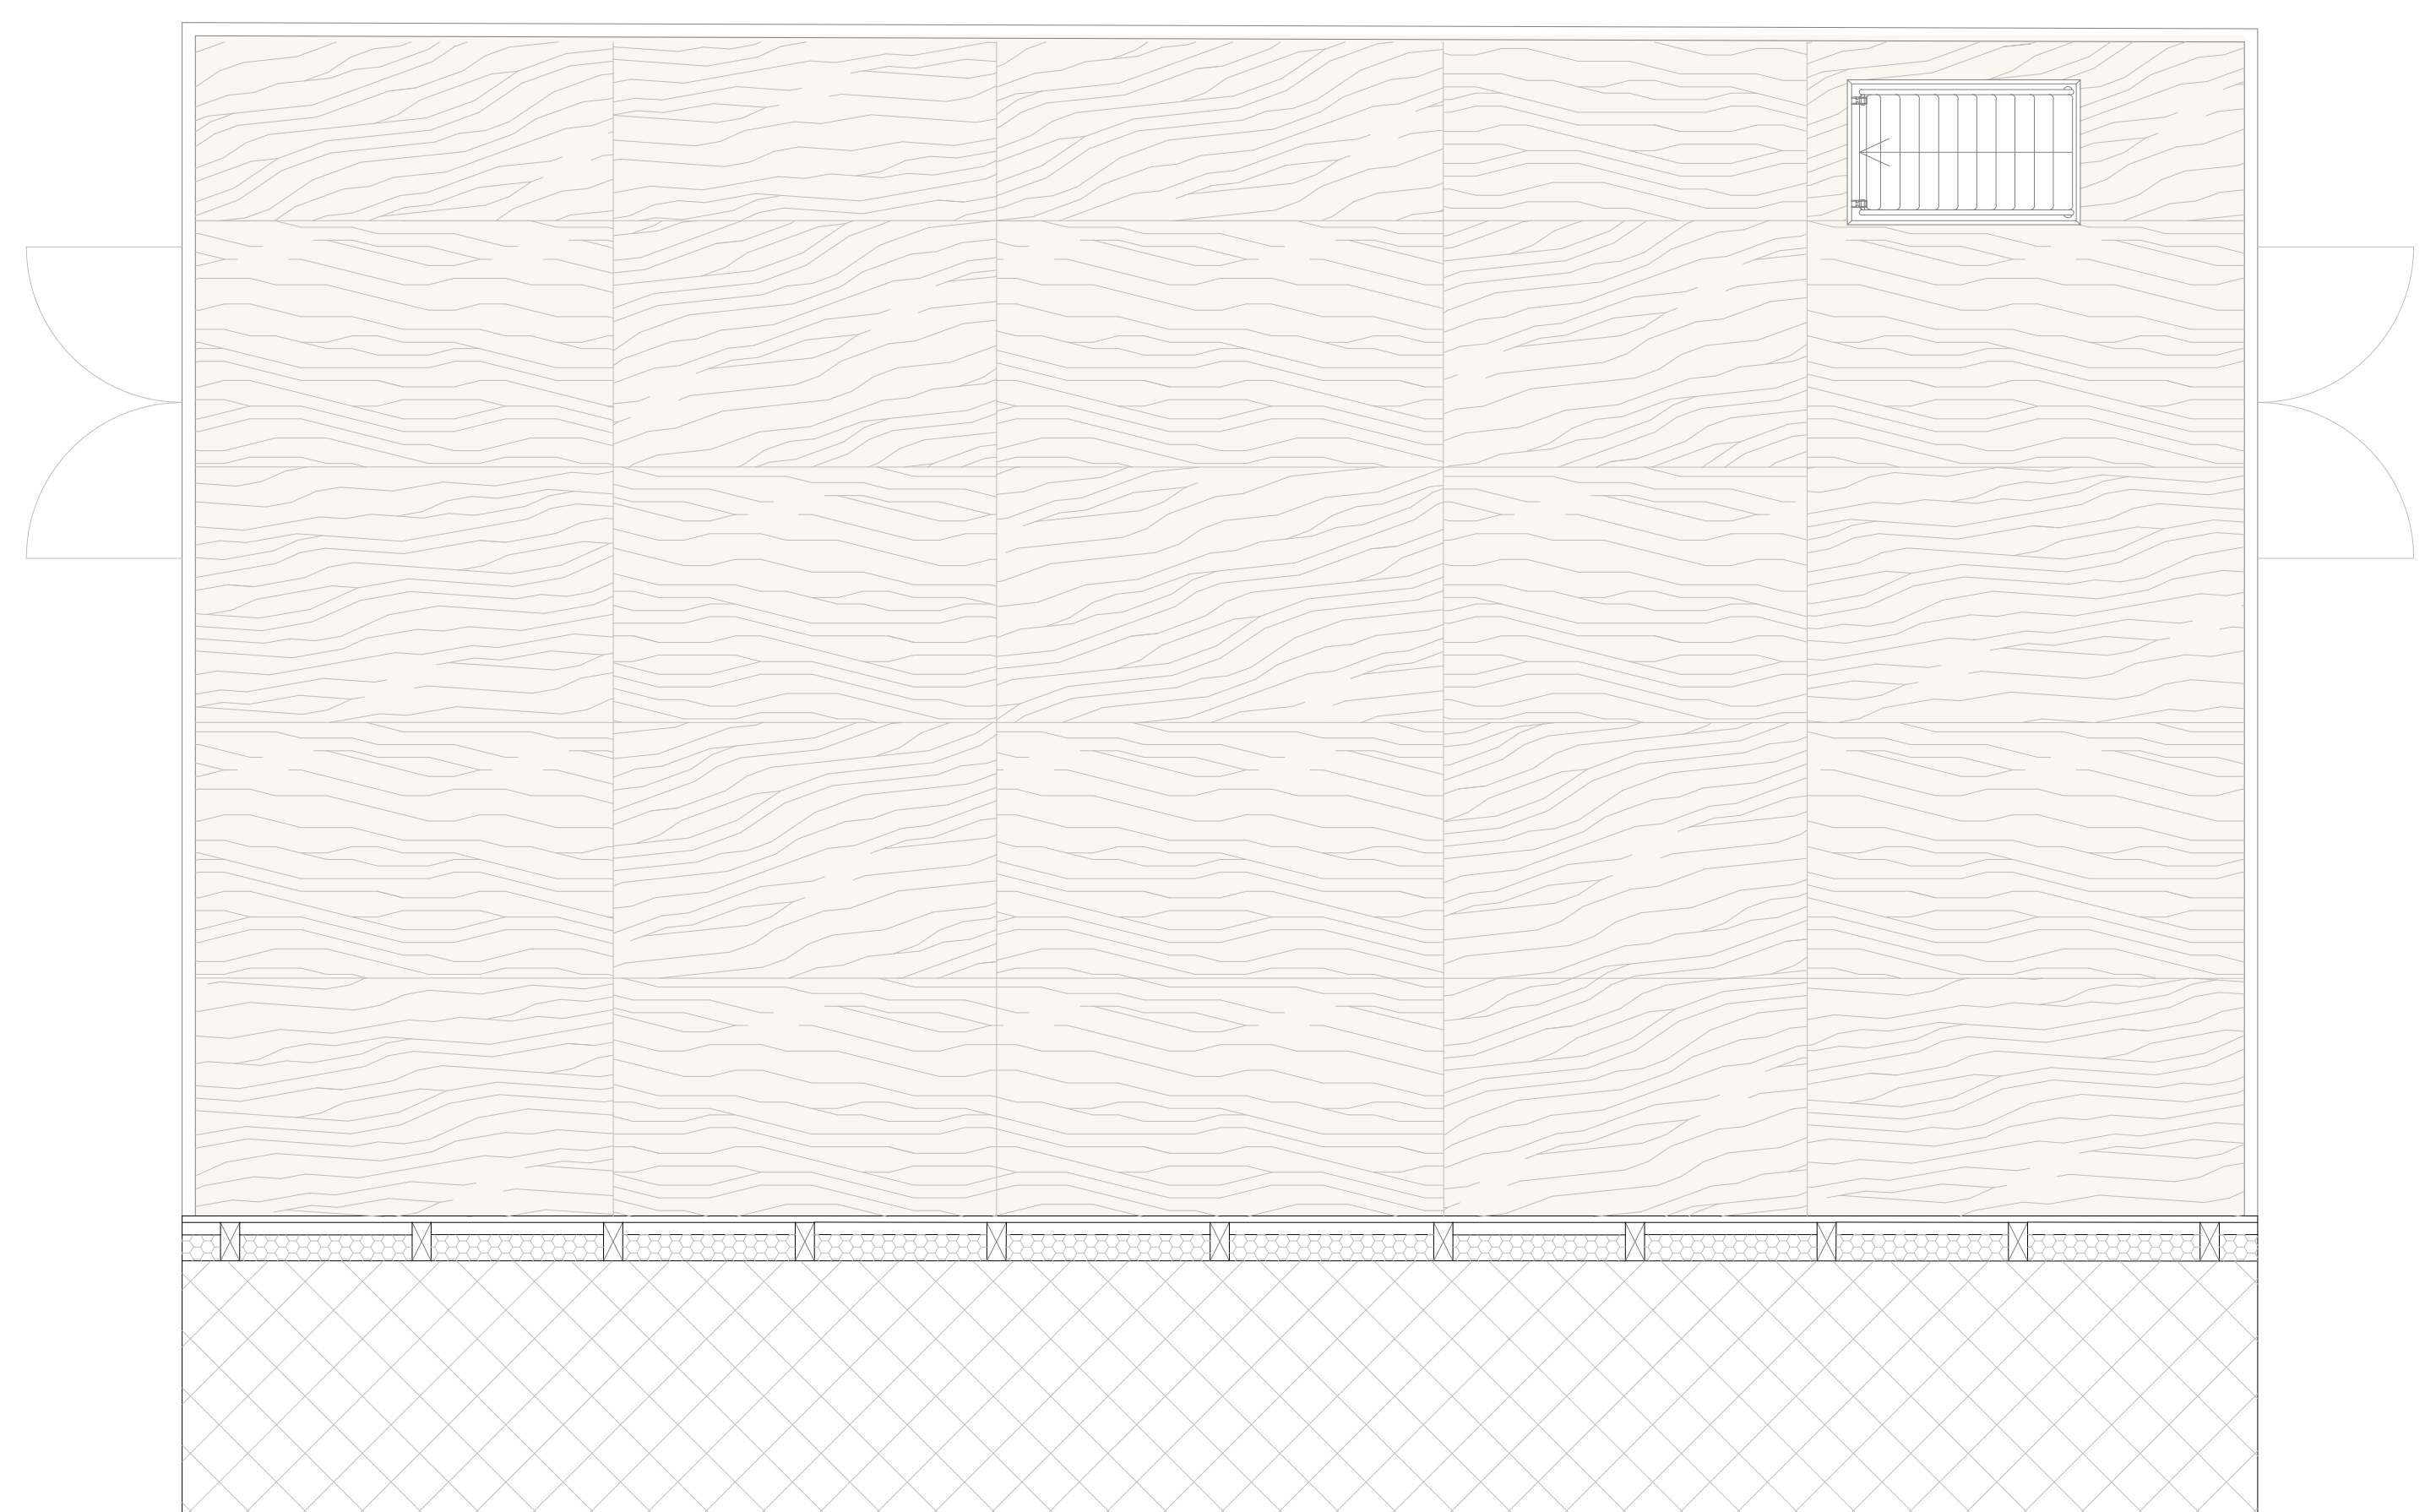

Roof / +5.50

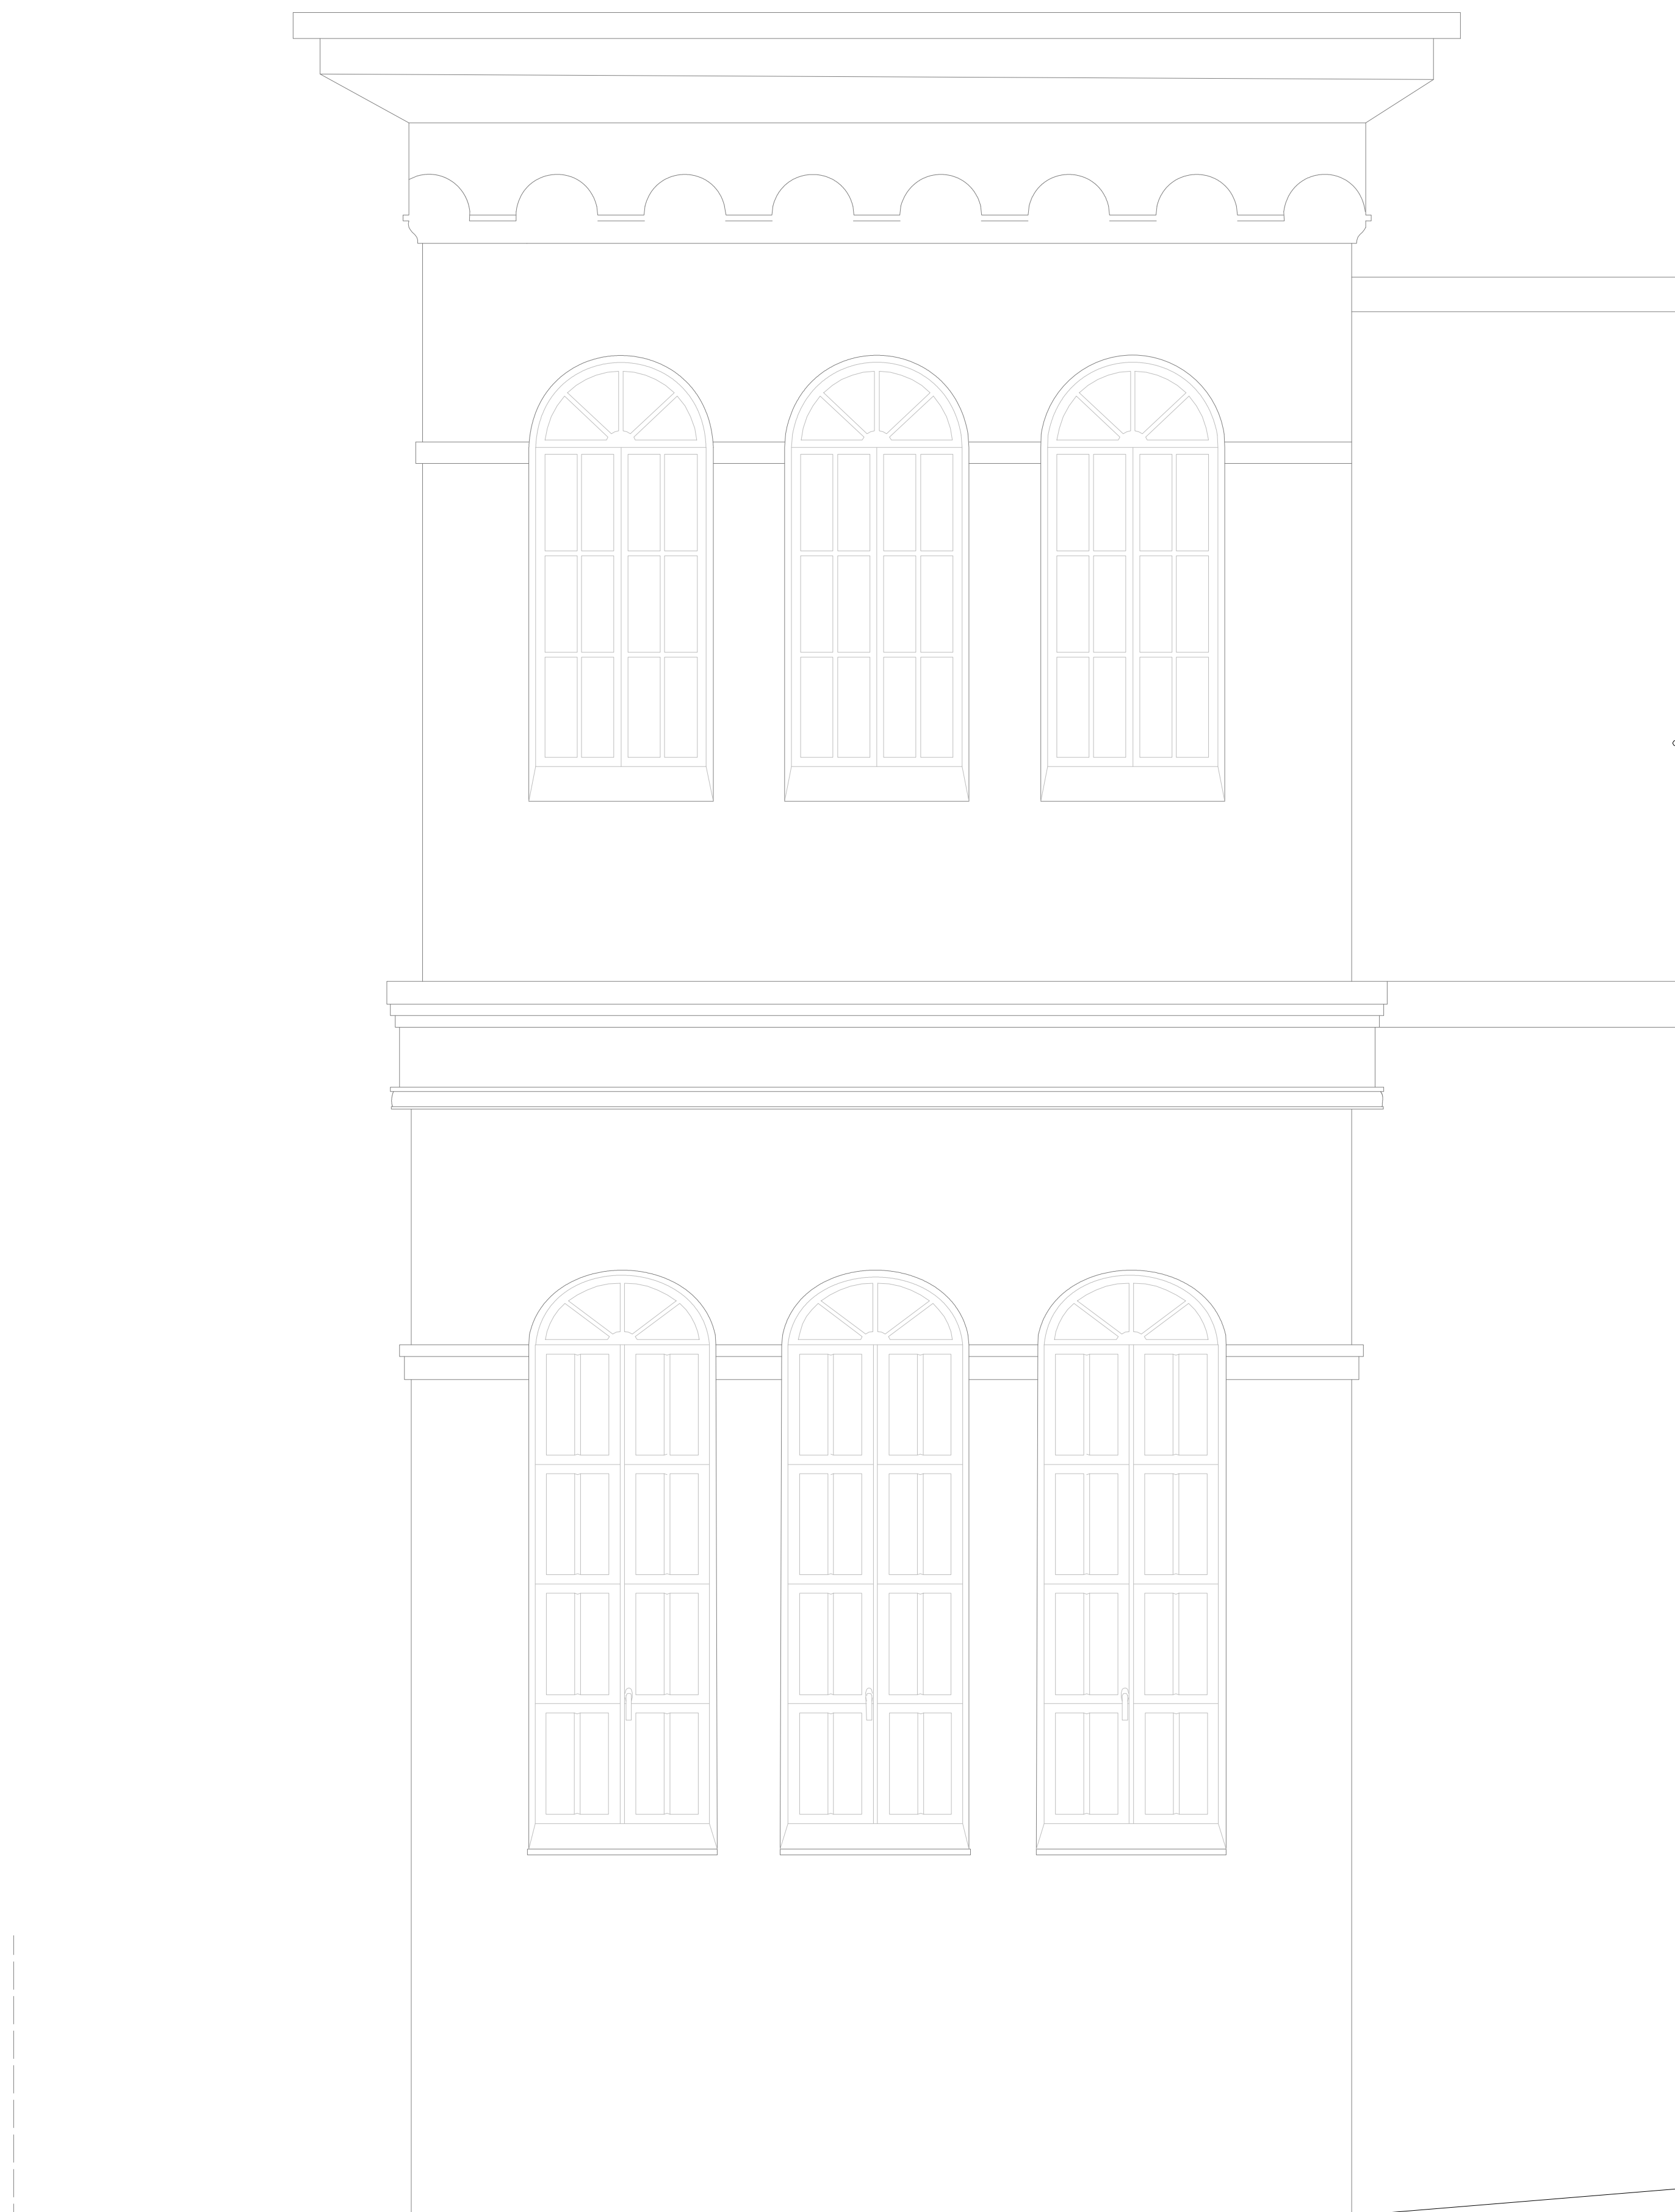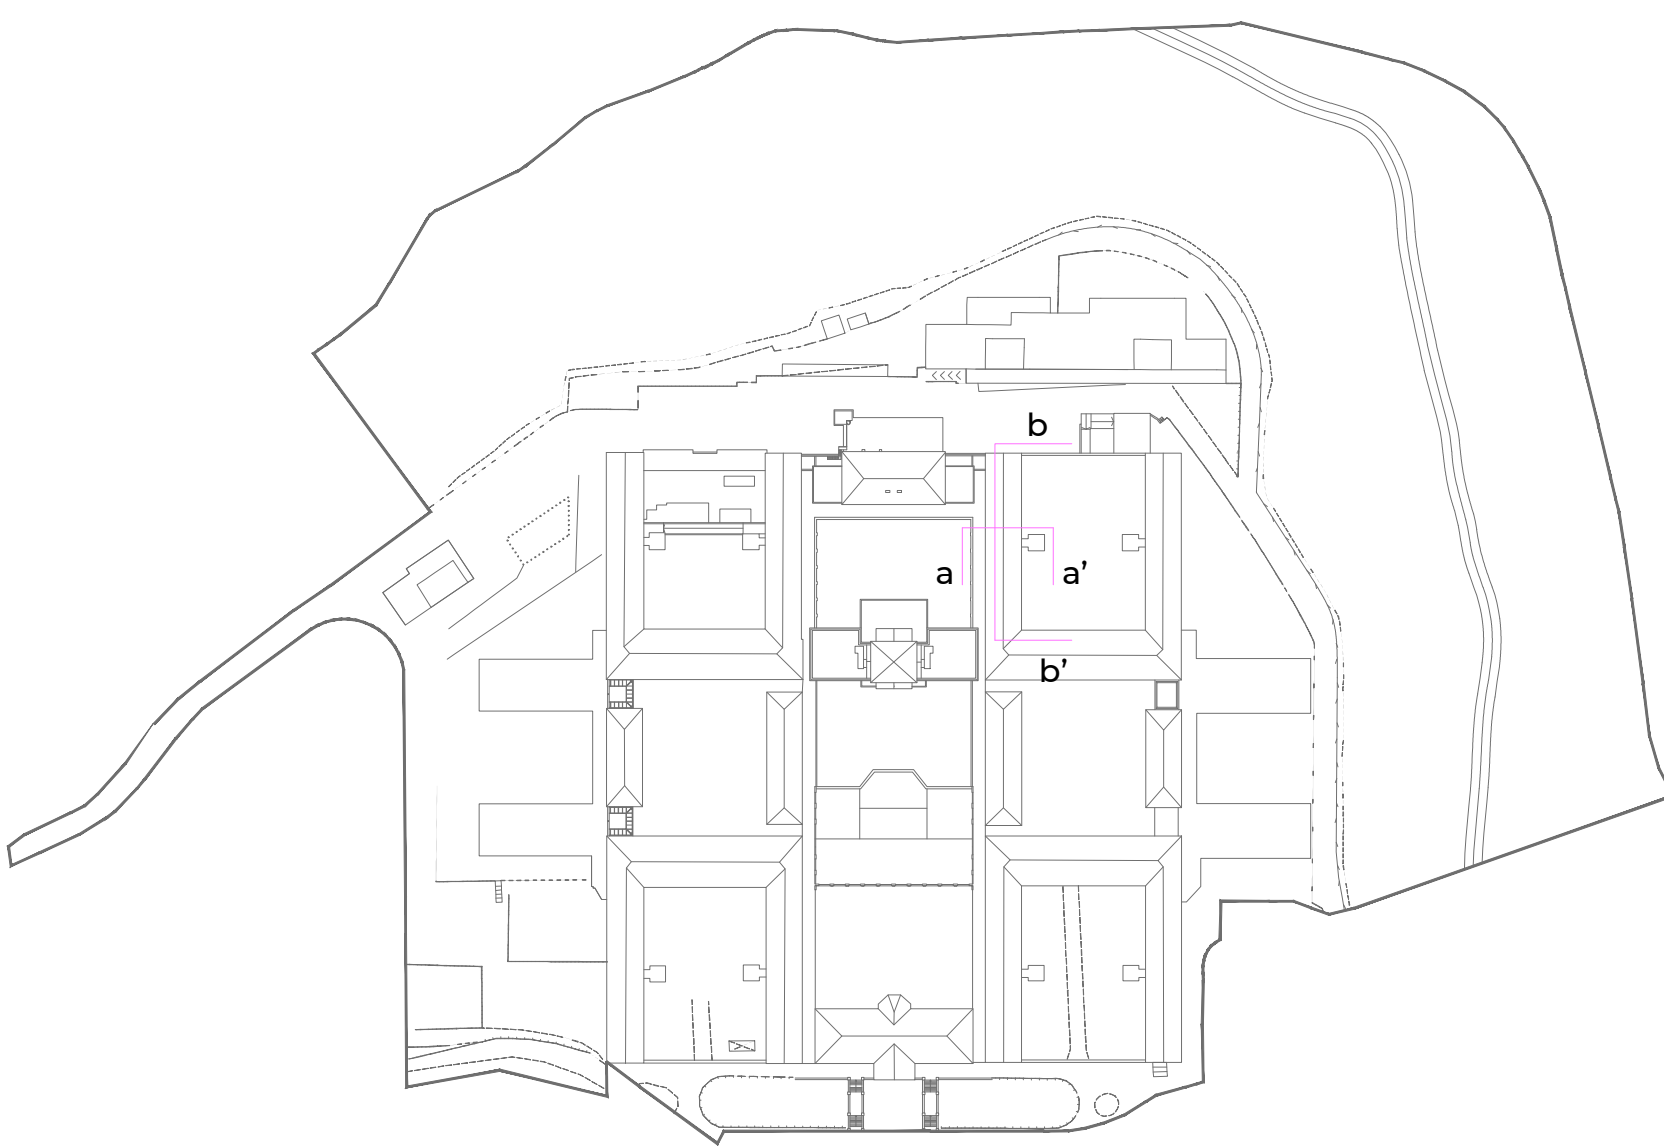

- MDF
- OSB painted and treated
- Laminated wood
- Steel
- Slate






Technical section b-b'






Fragile unit

Standard unit



Guest/single unit

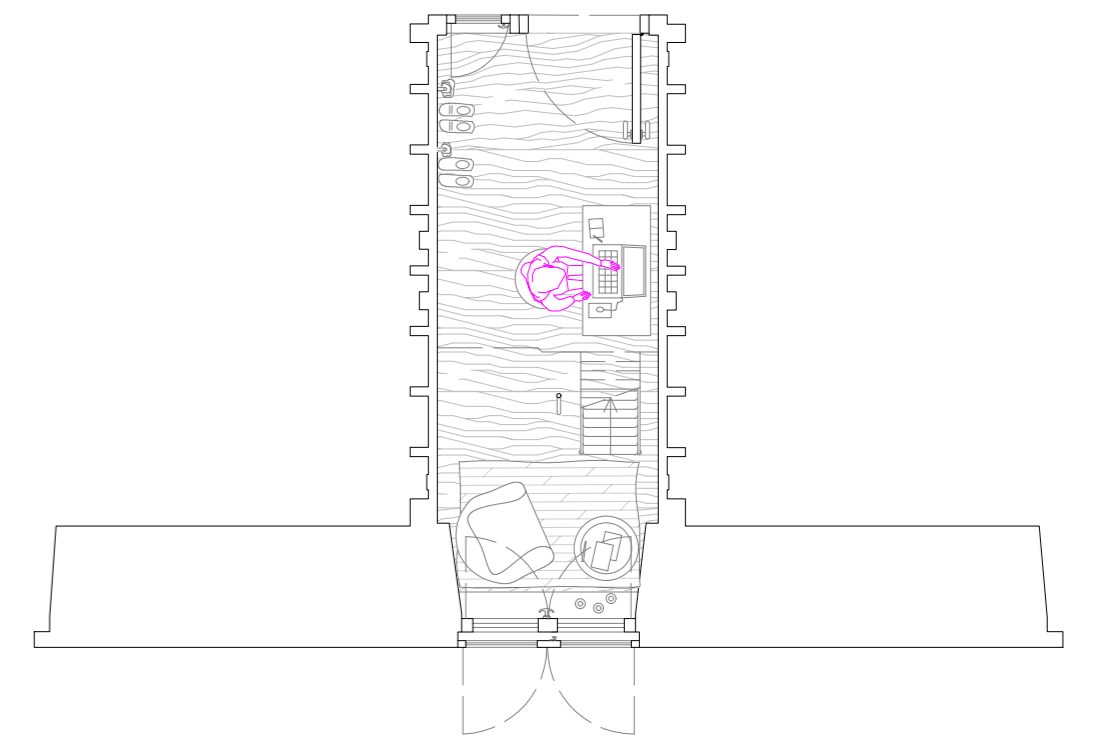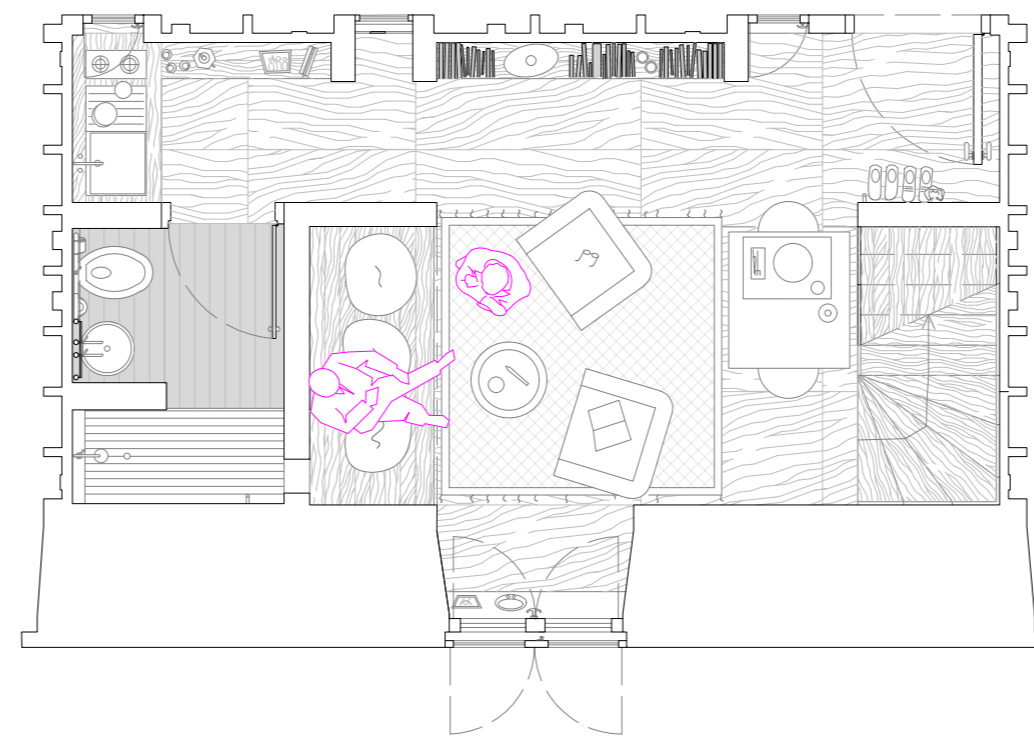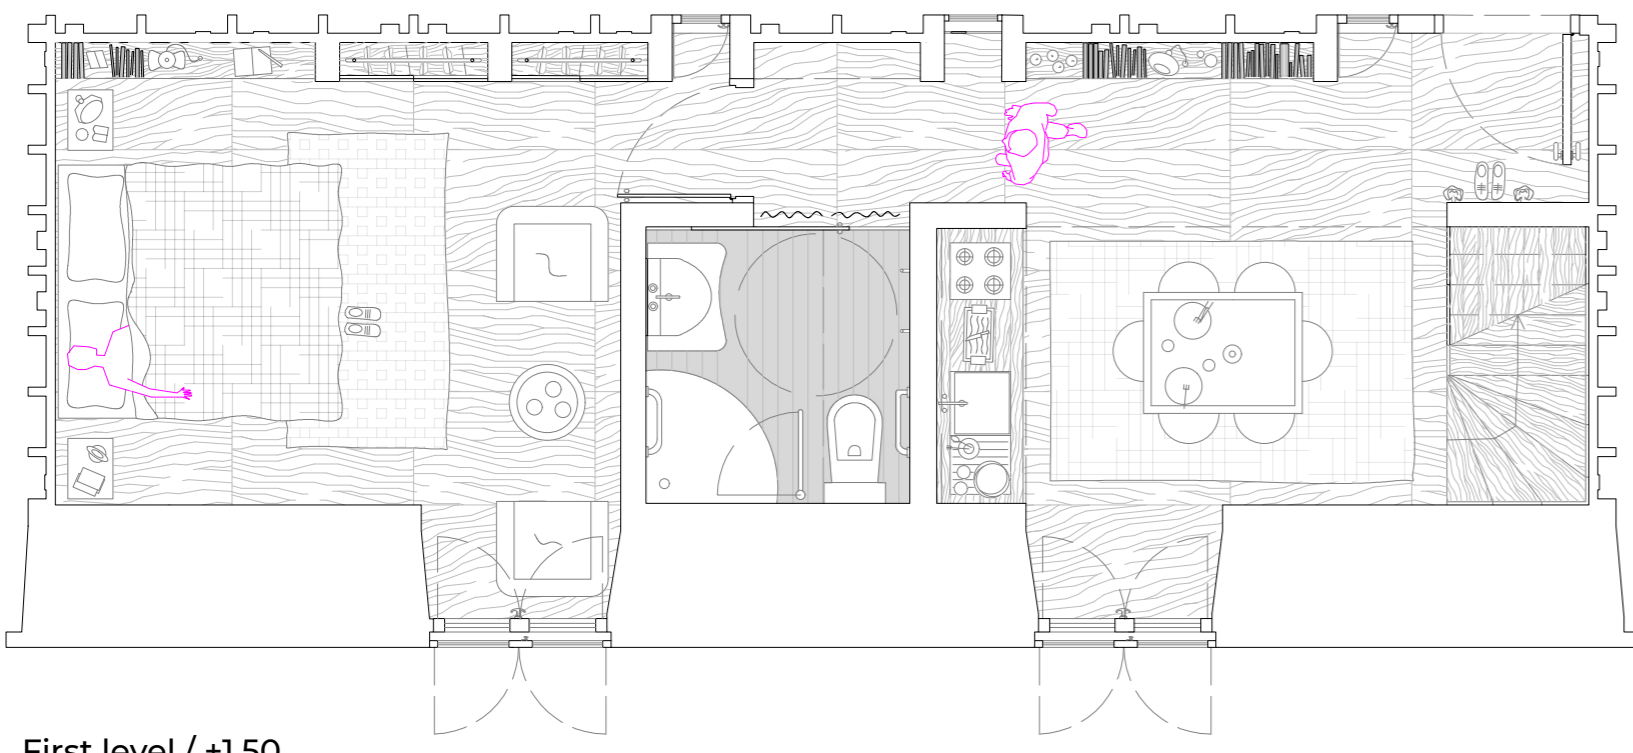

First level / +1.50

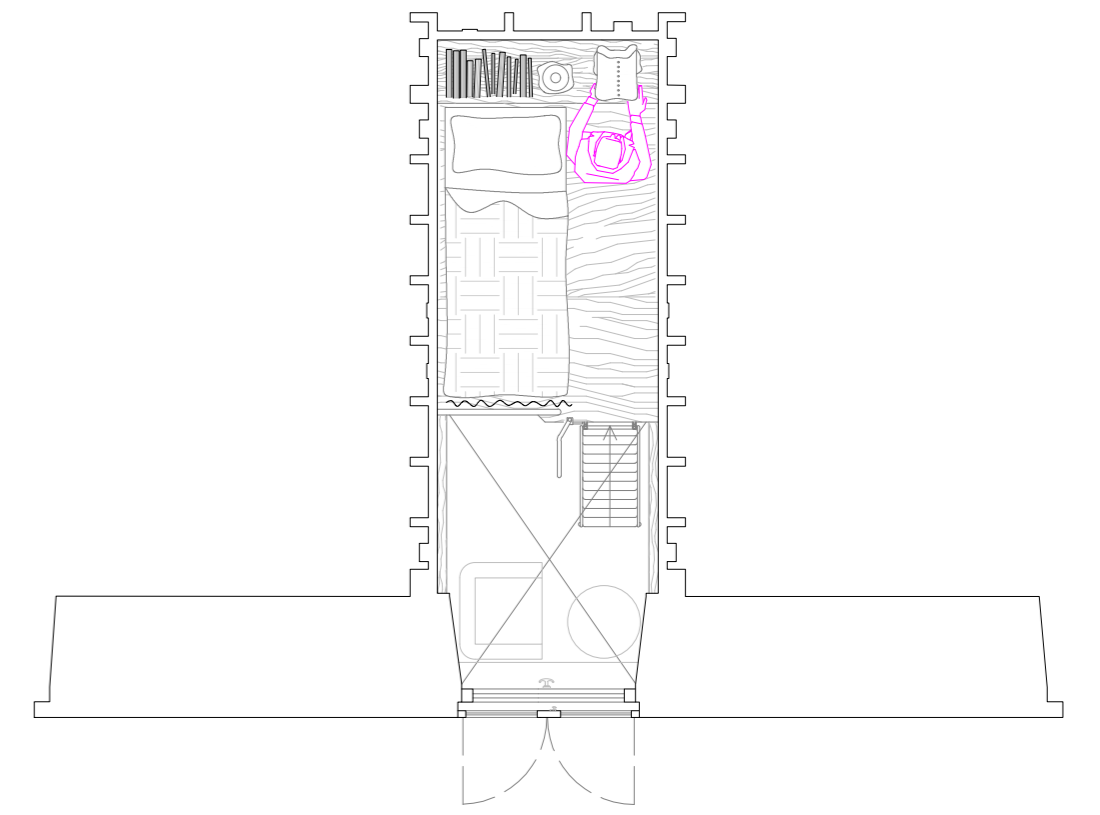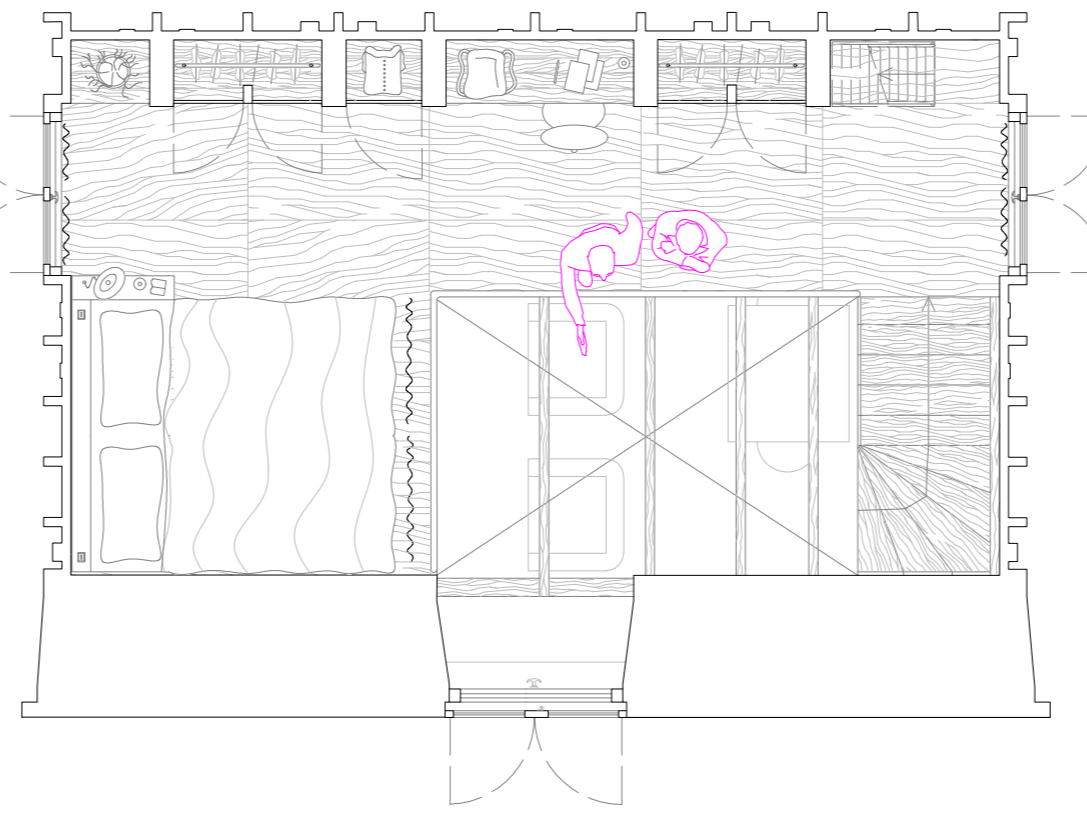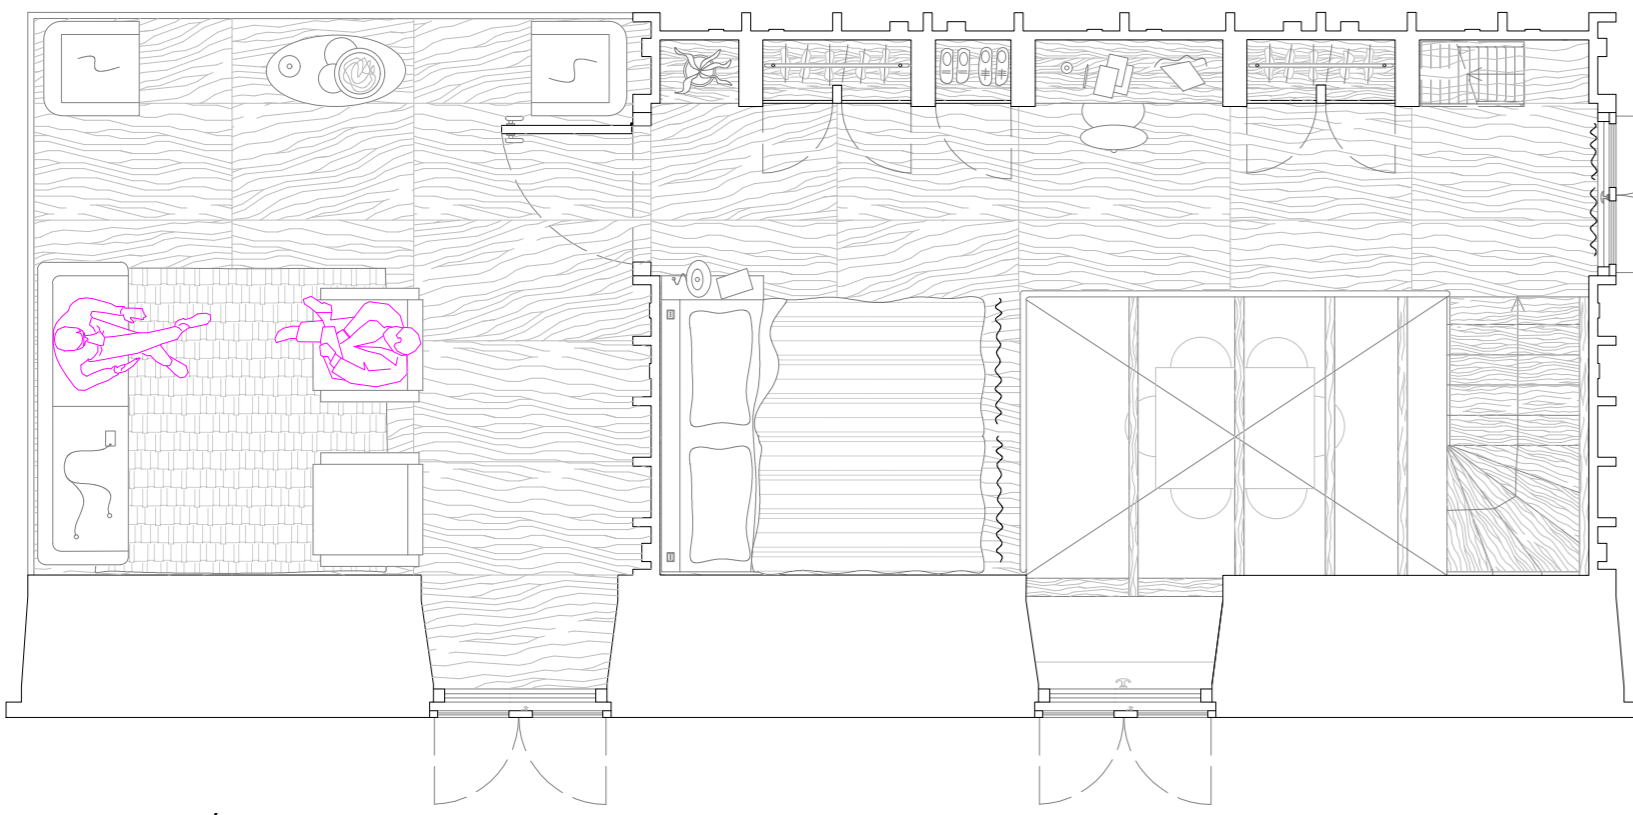



Mezzanine / +3.50

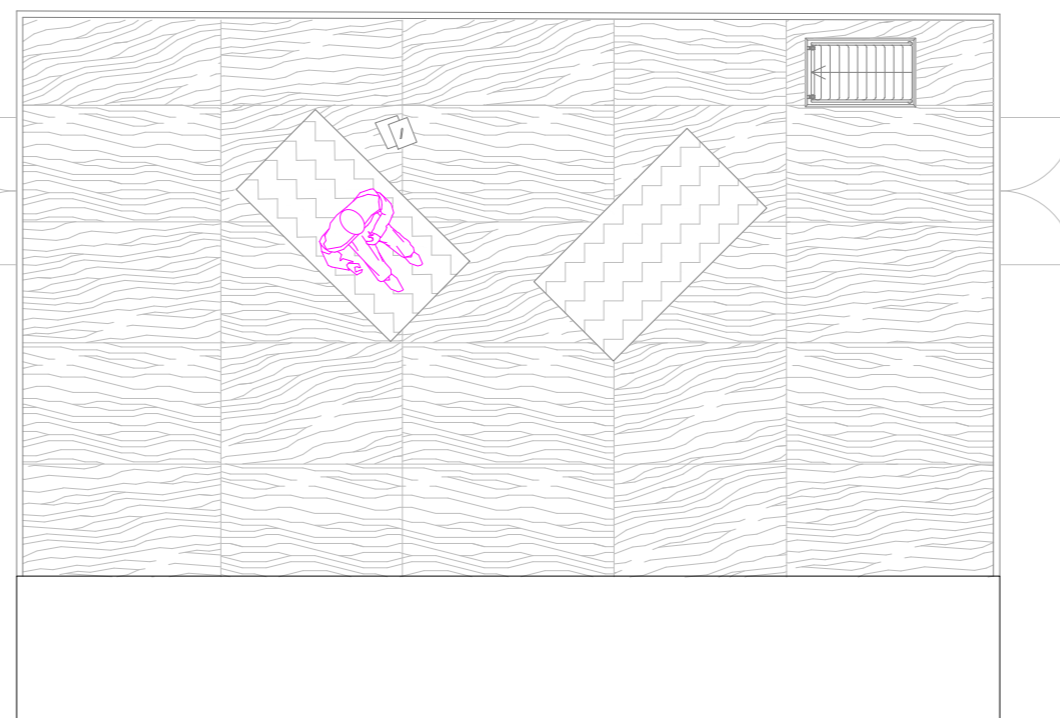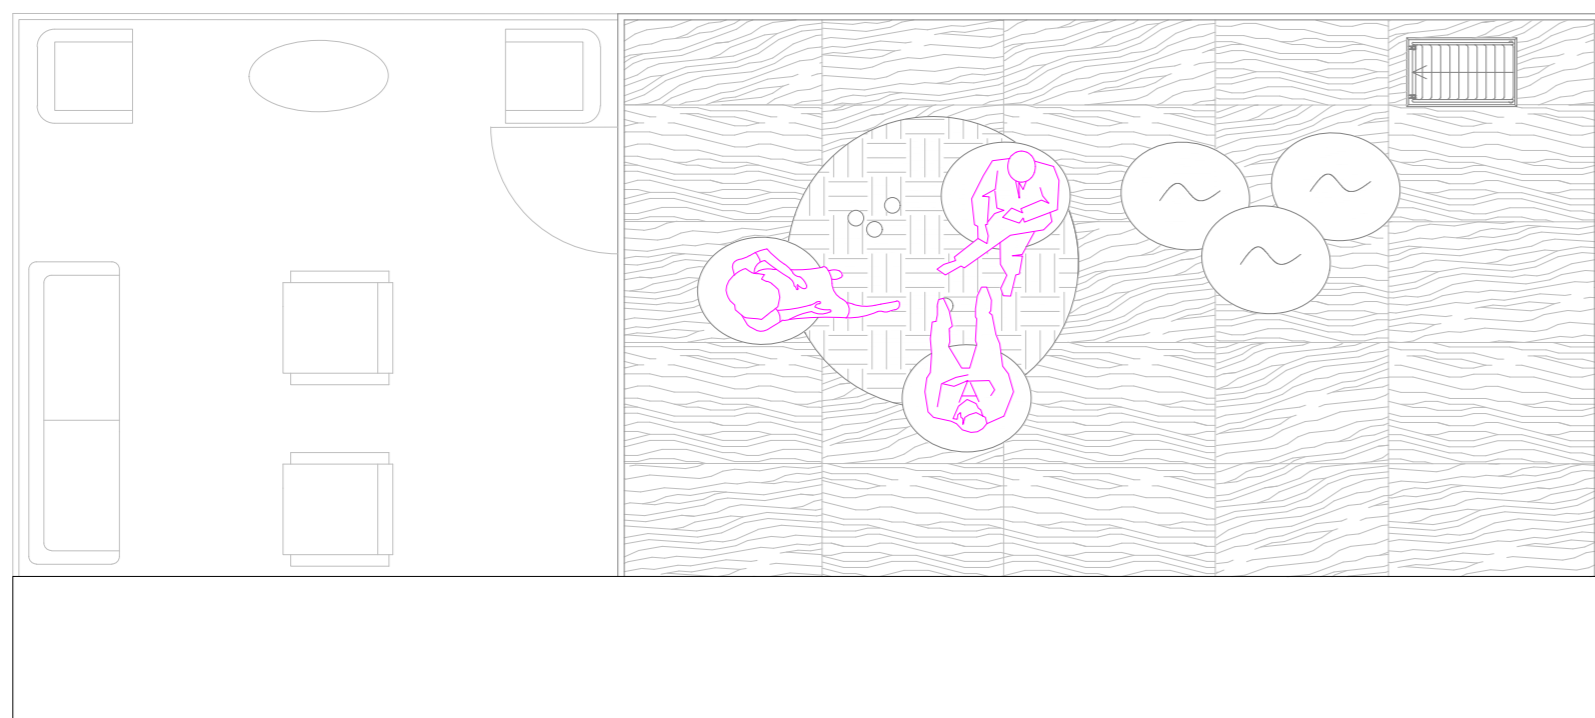



Roof / +5.50



Living section a-a'

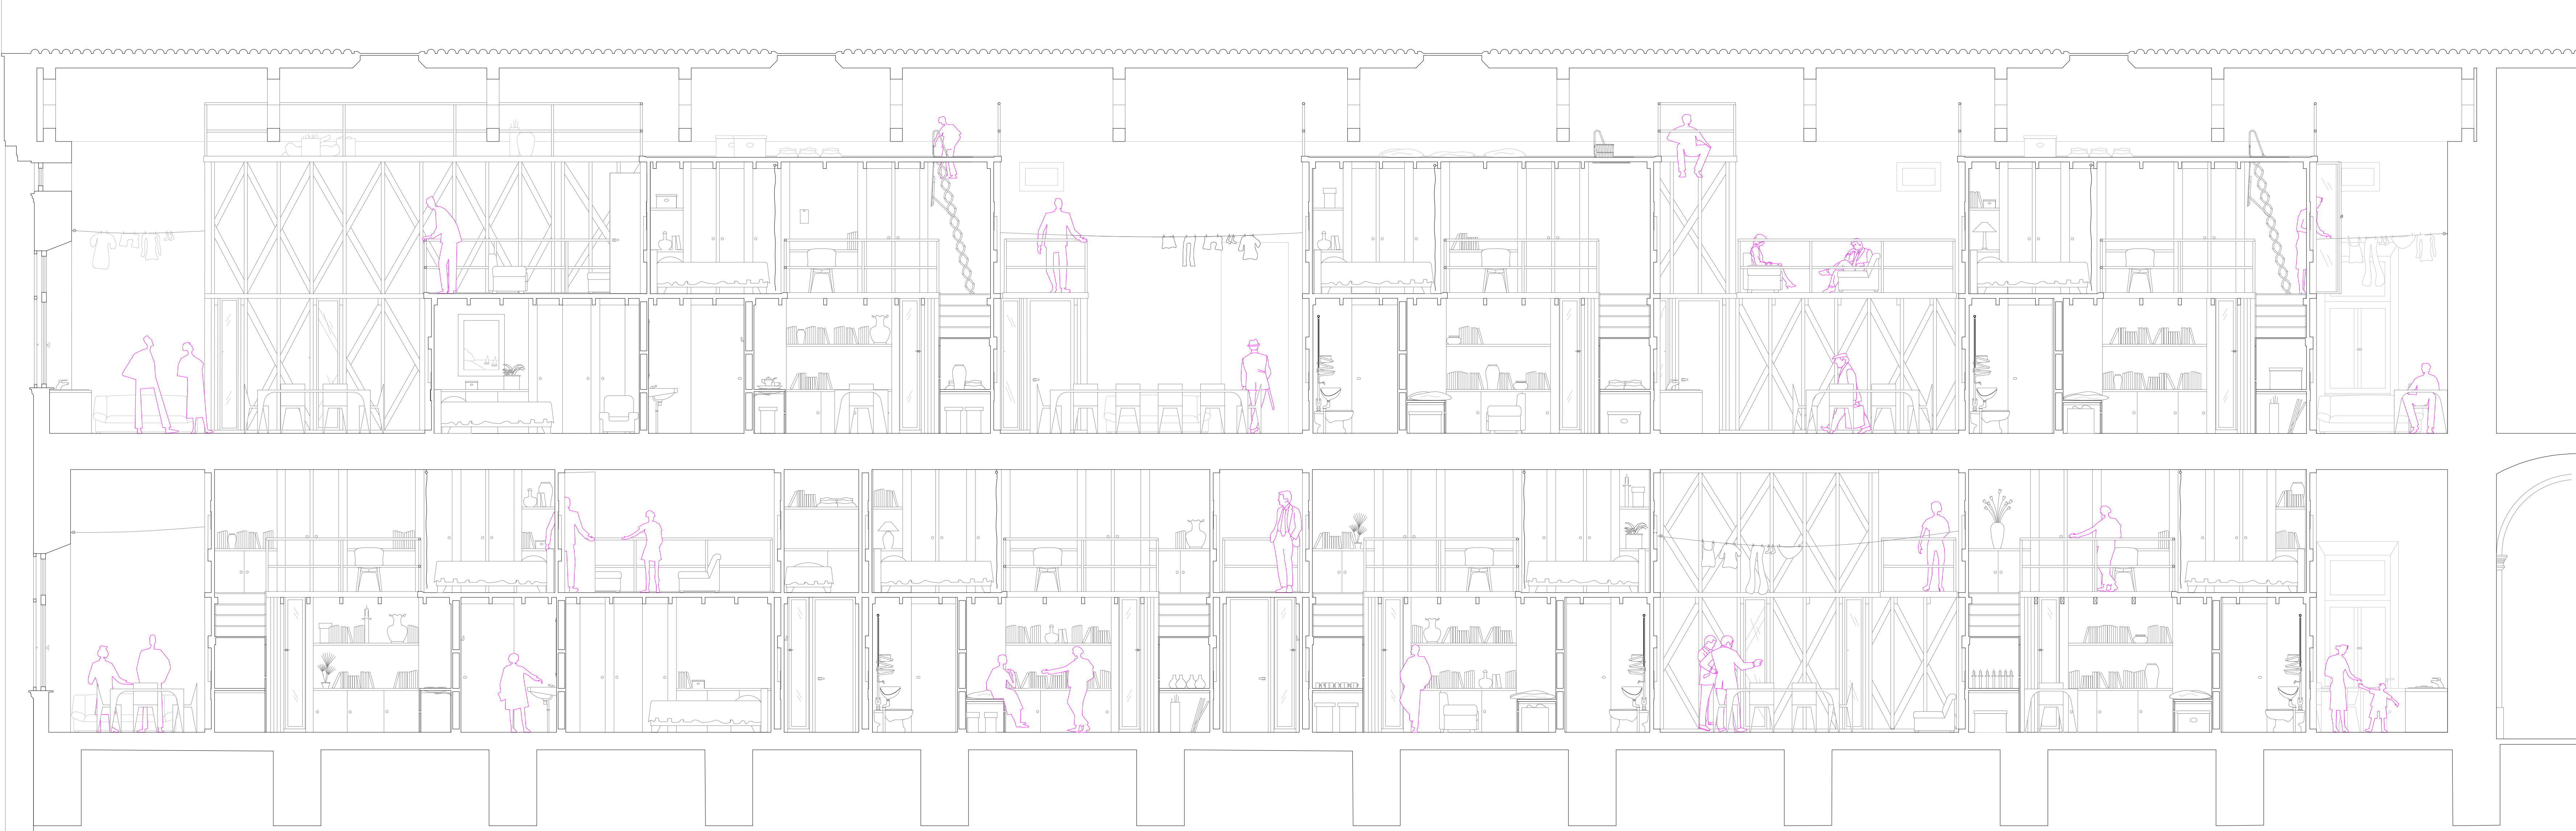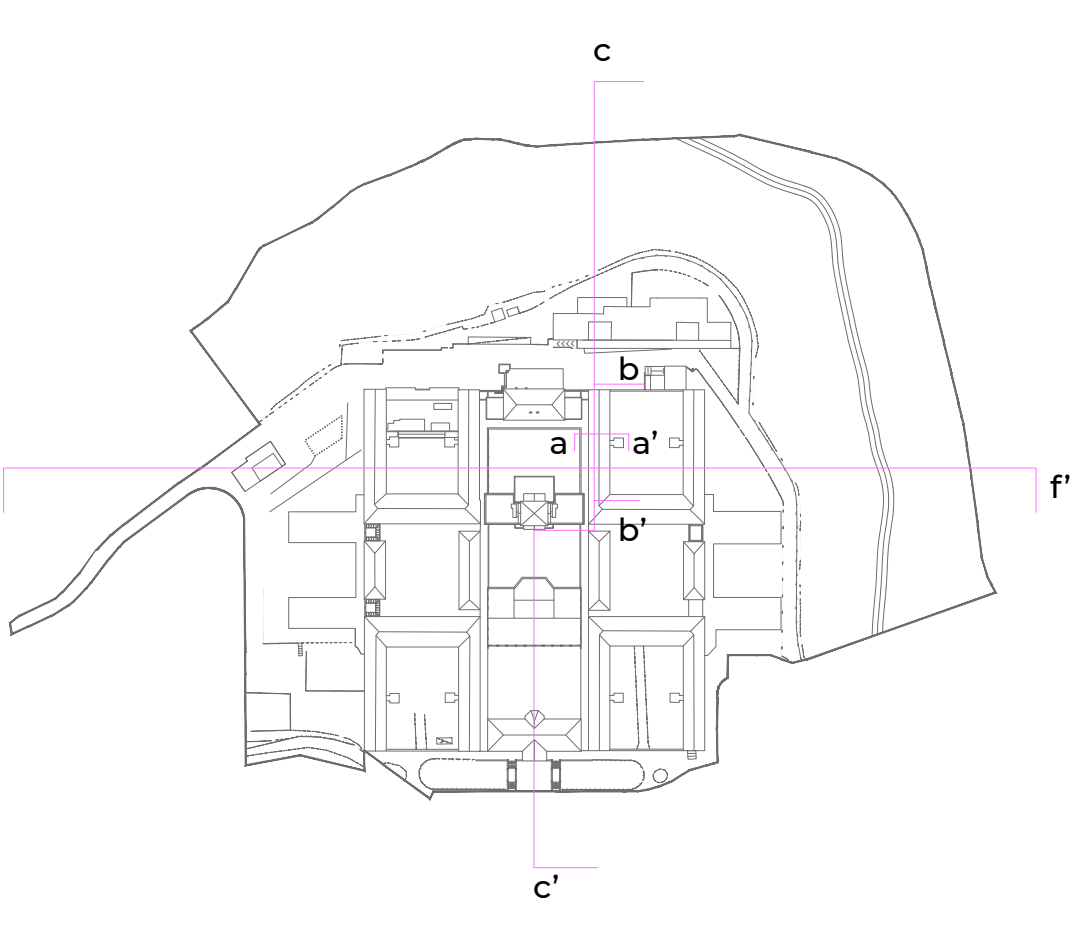


Living section b-b'

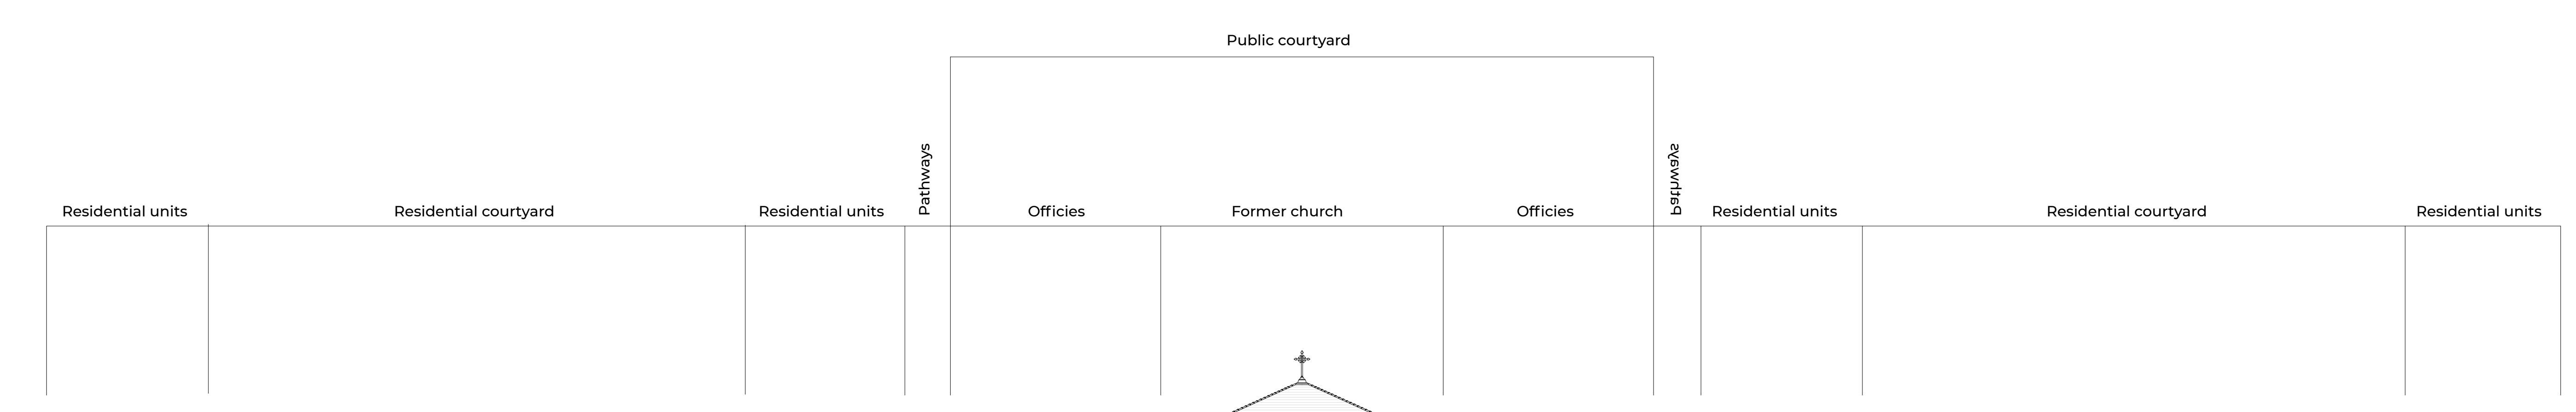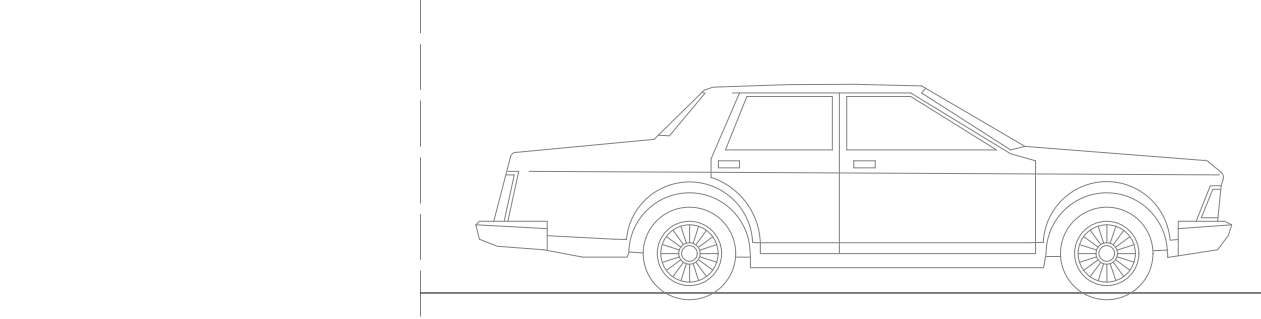


Territorial section f-f'



Territorial section c-c'

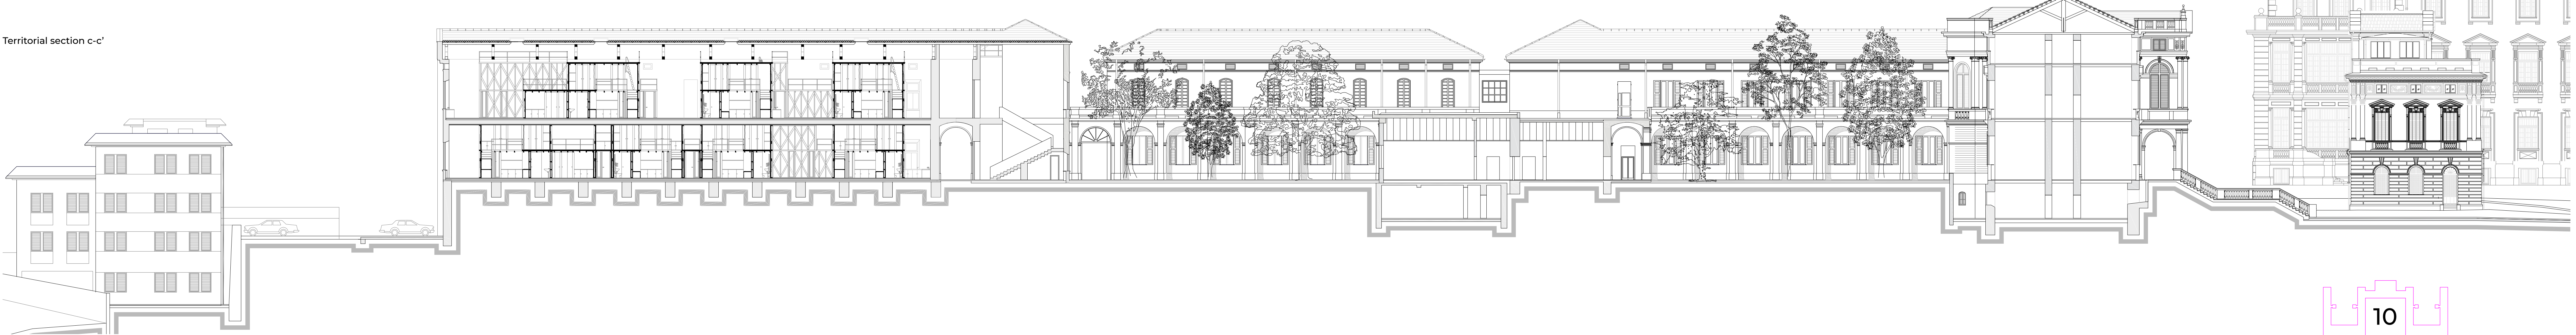


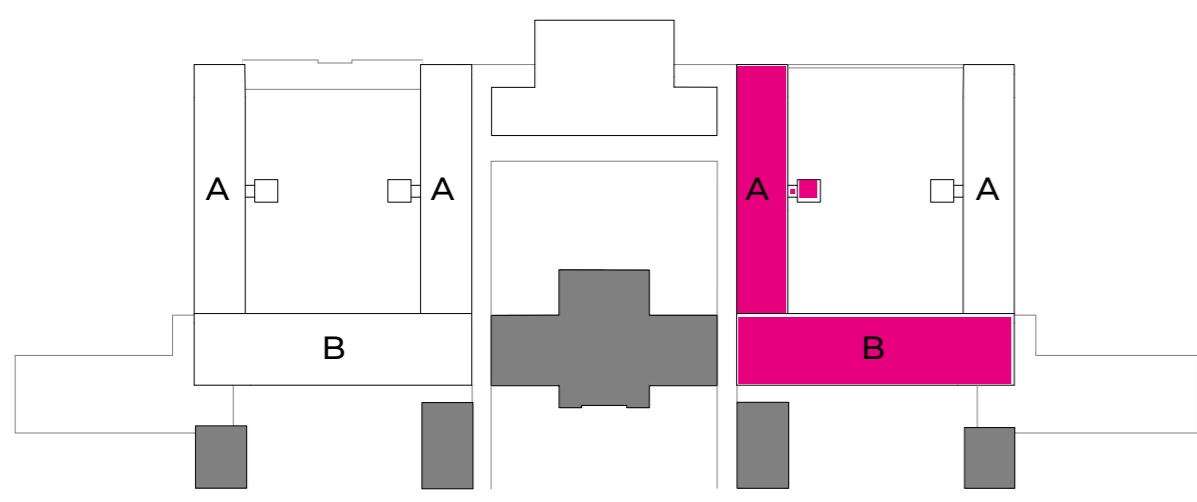


- Private (the units)
- Collective (between the units of a cluster)
- Sovra-collective (between two clusters)
- Jolly room (shared between two clusters)  J



First floor

Type of solution: A



Type of solution: B

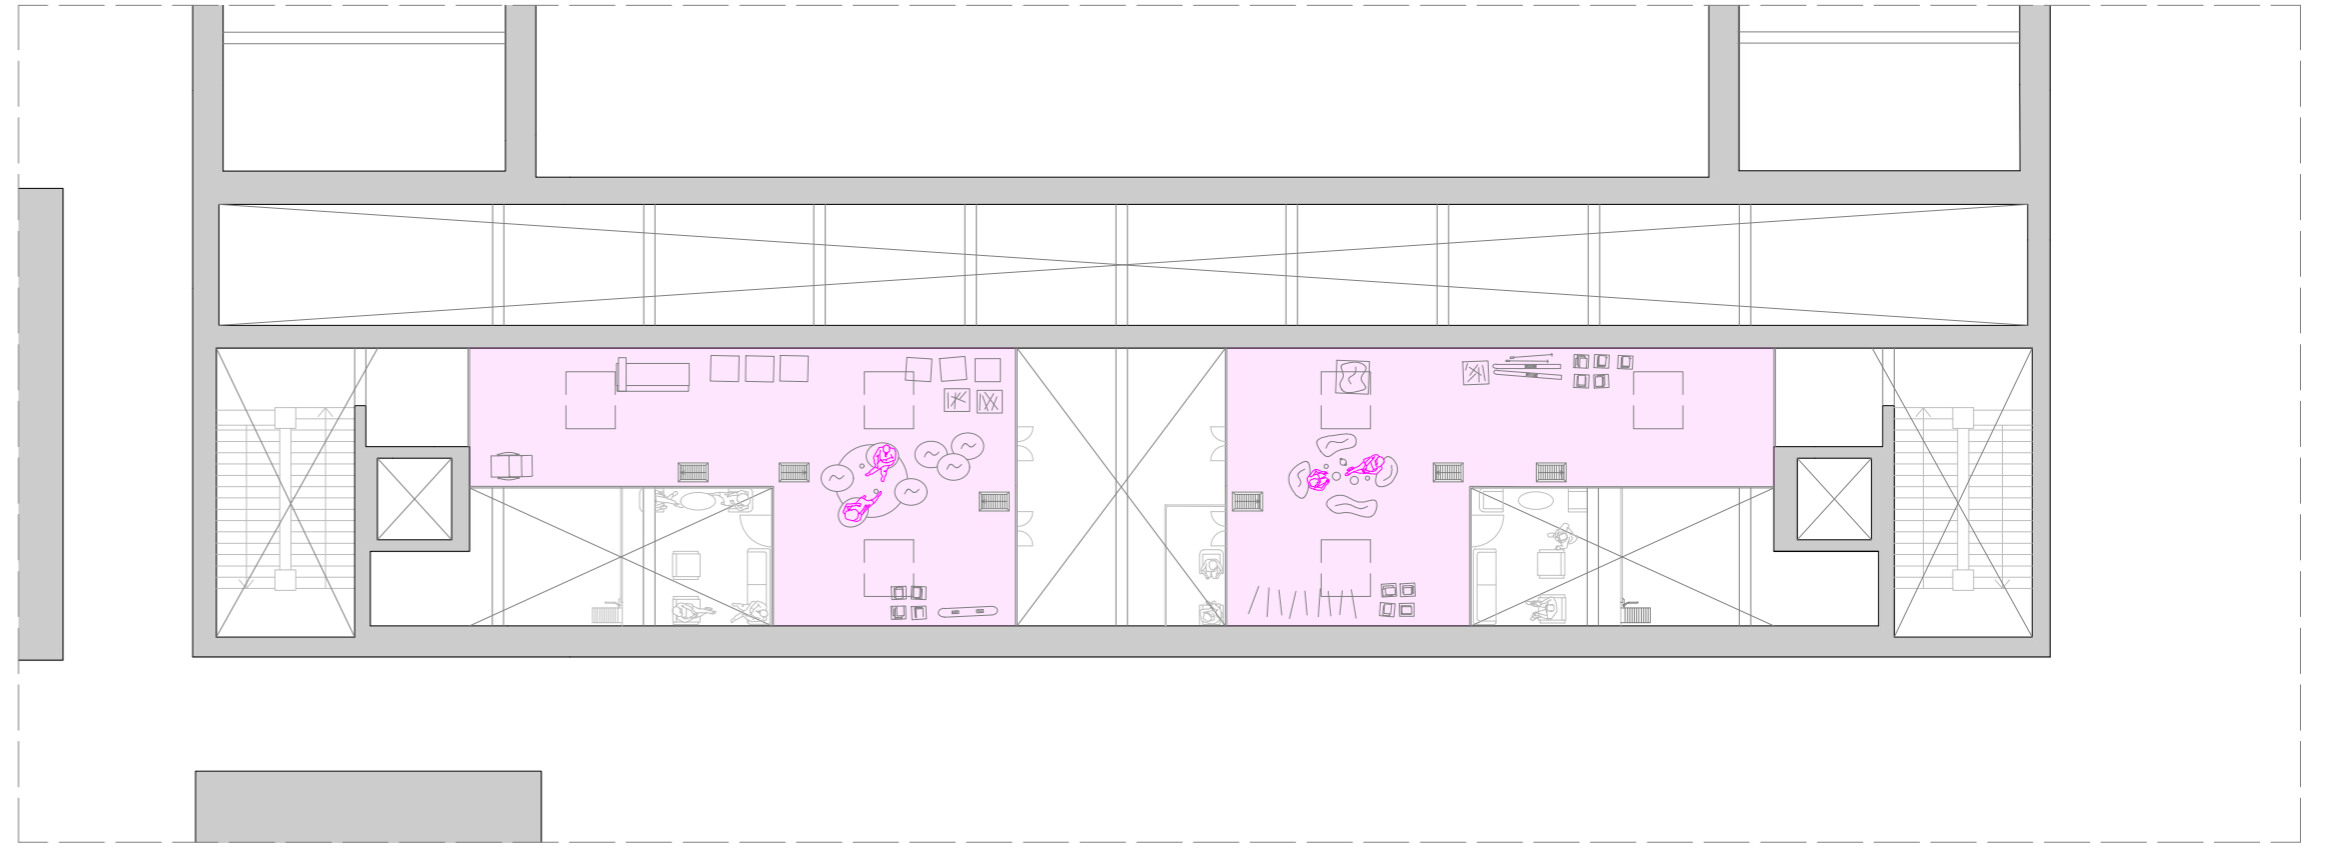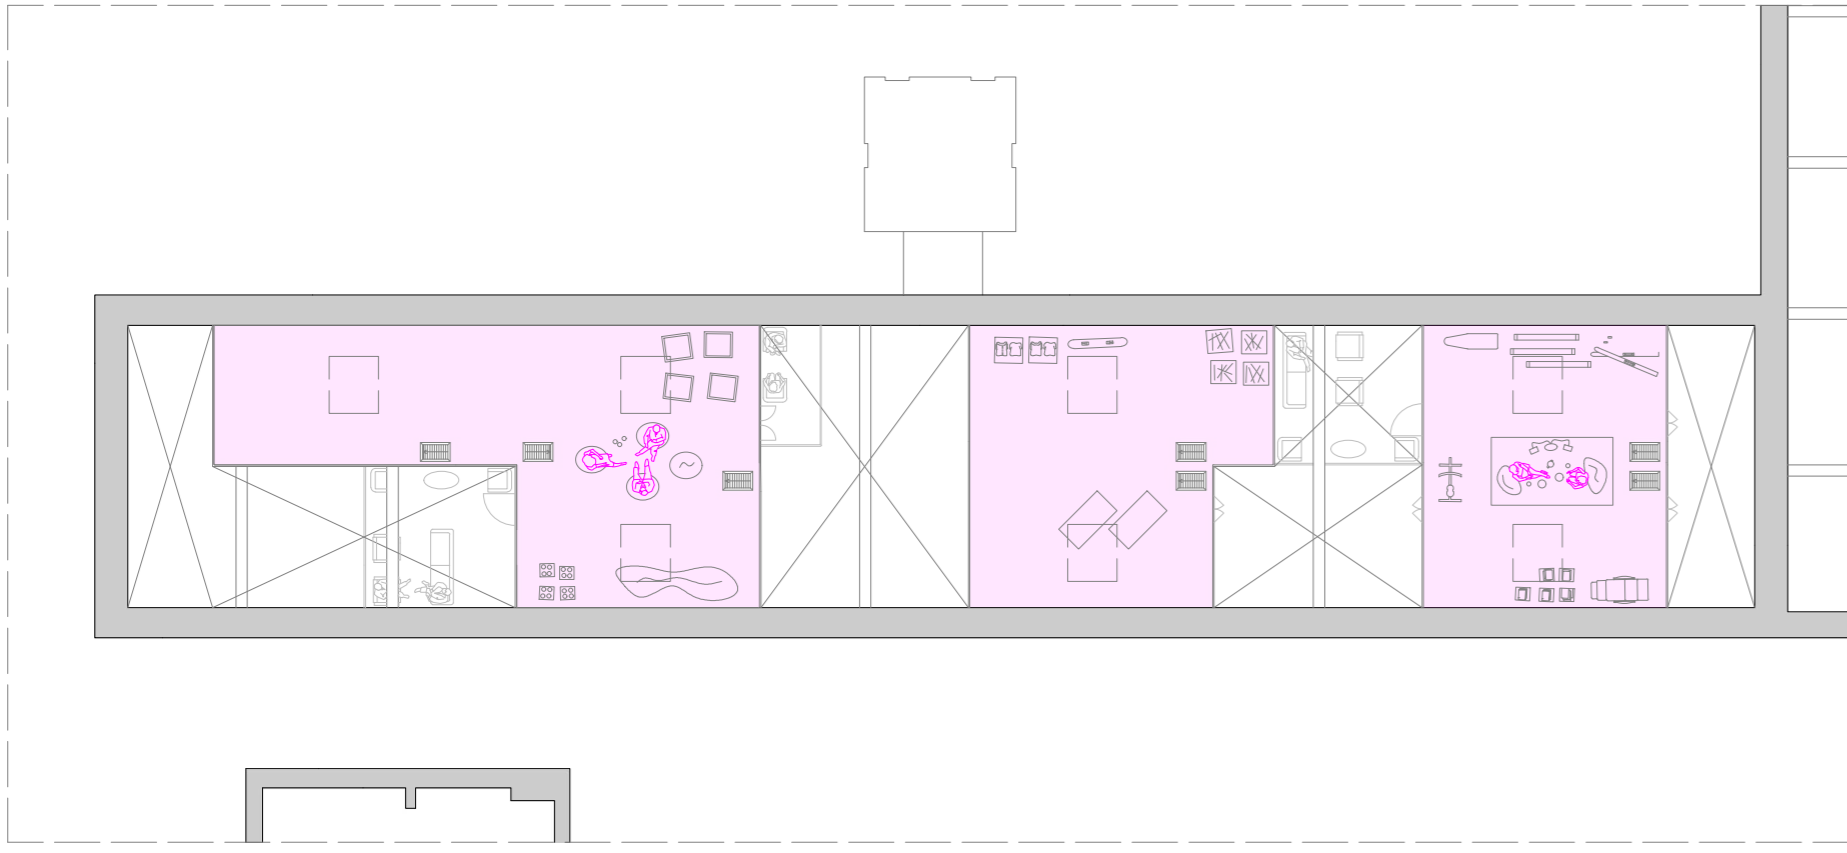

+ 11.00

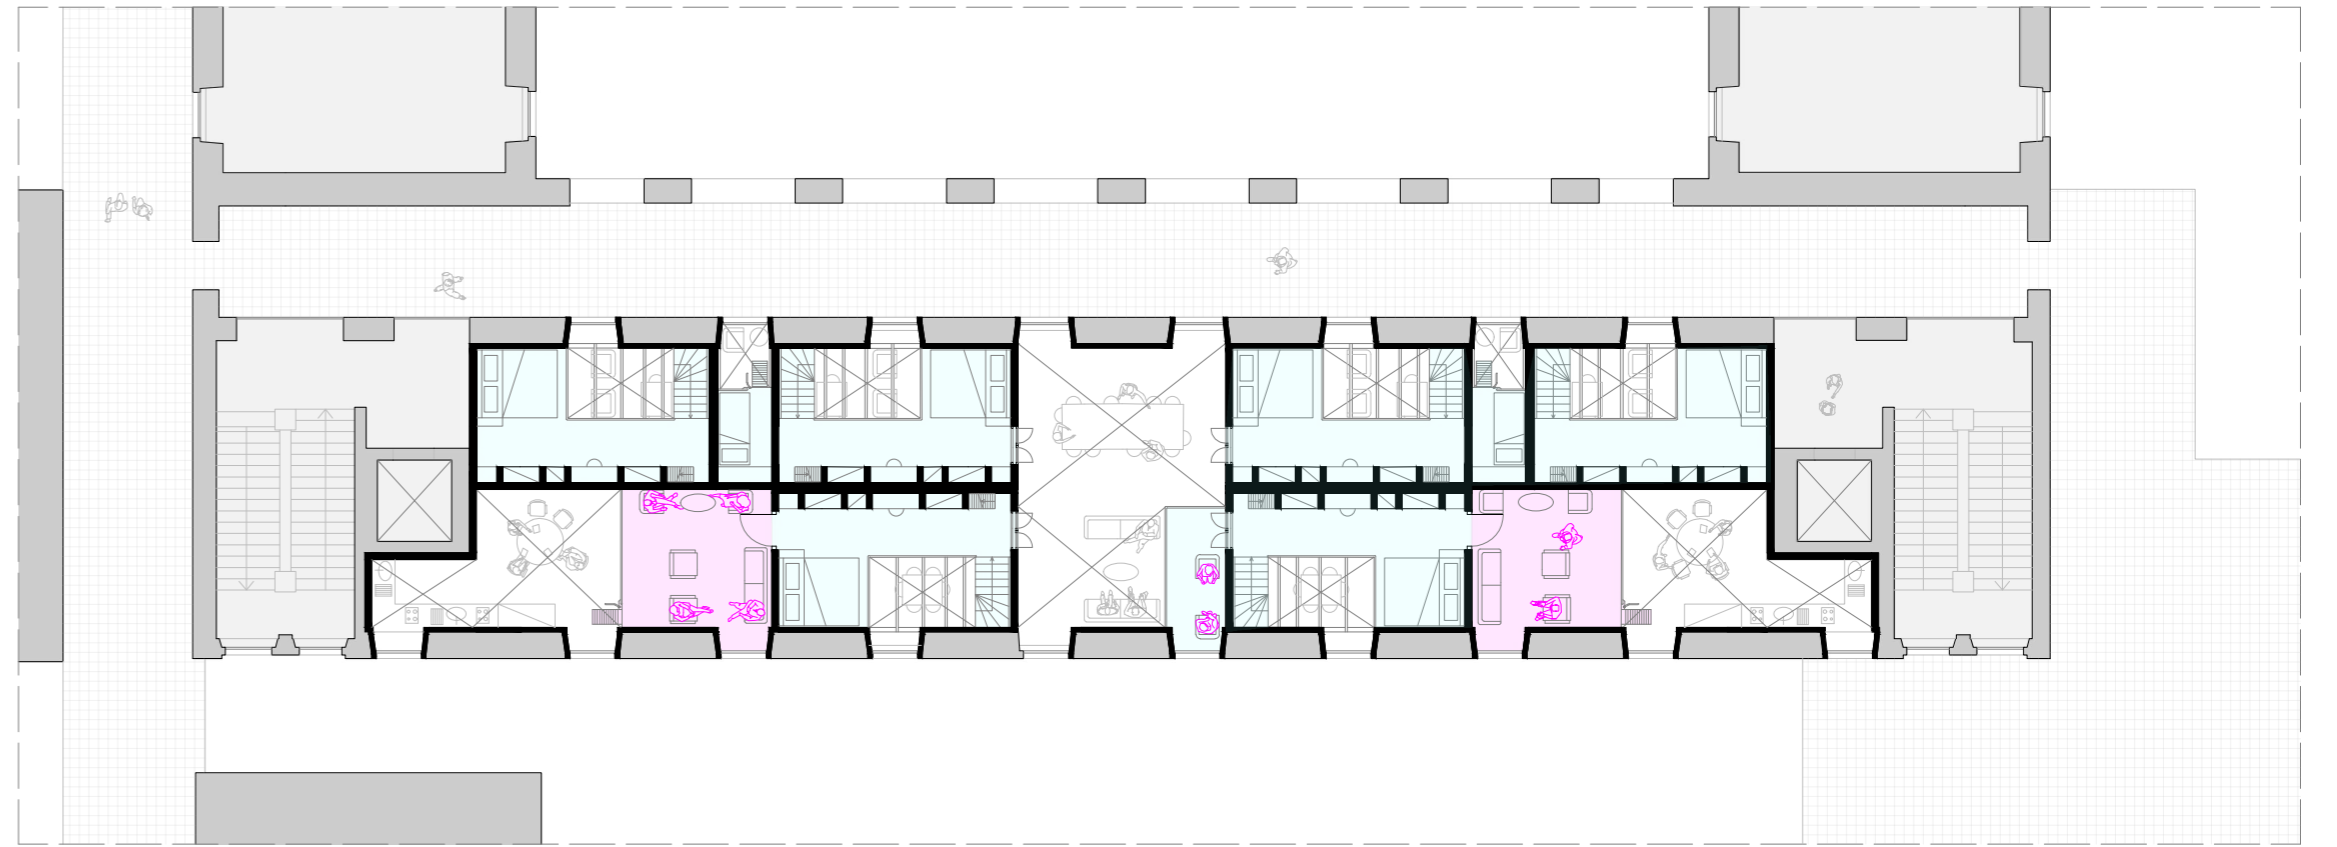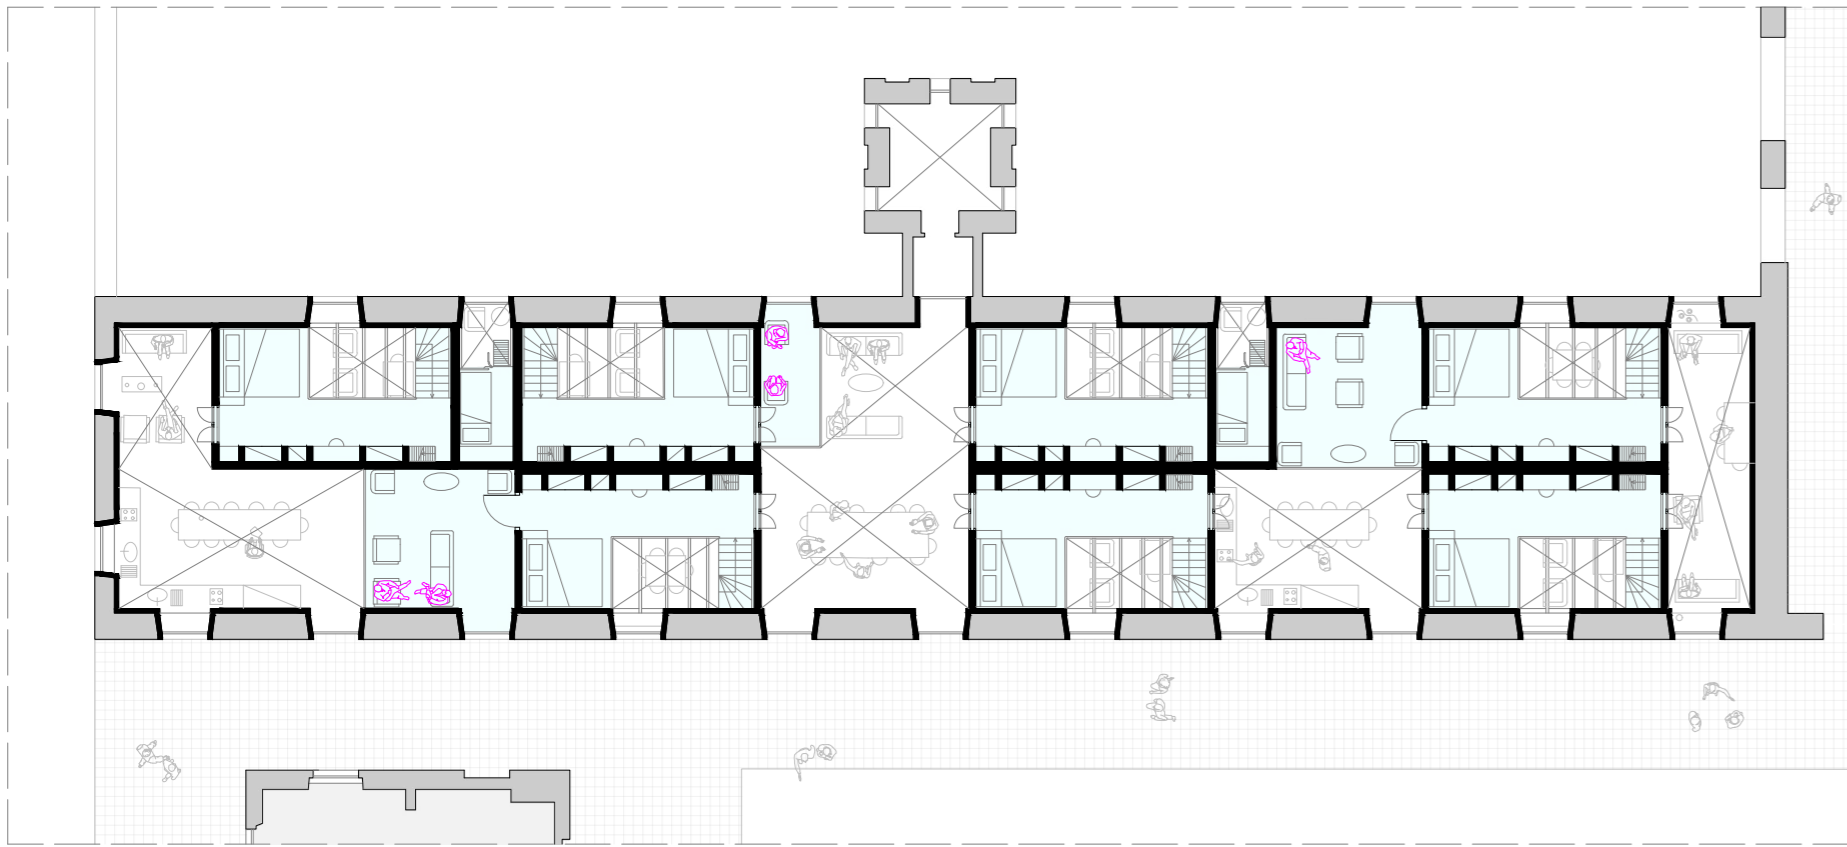

+ 9.00

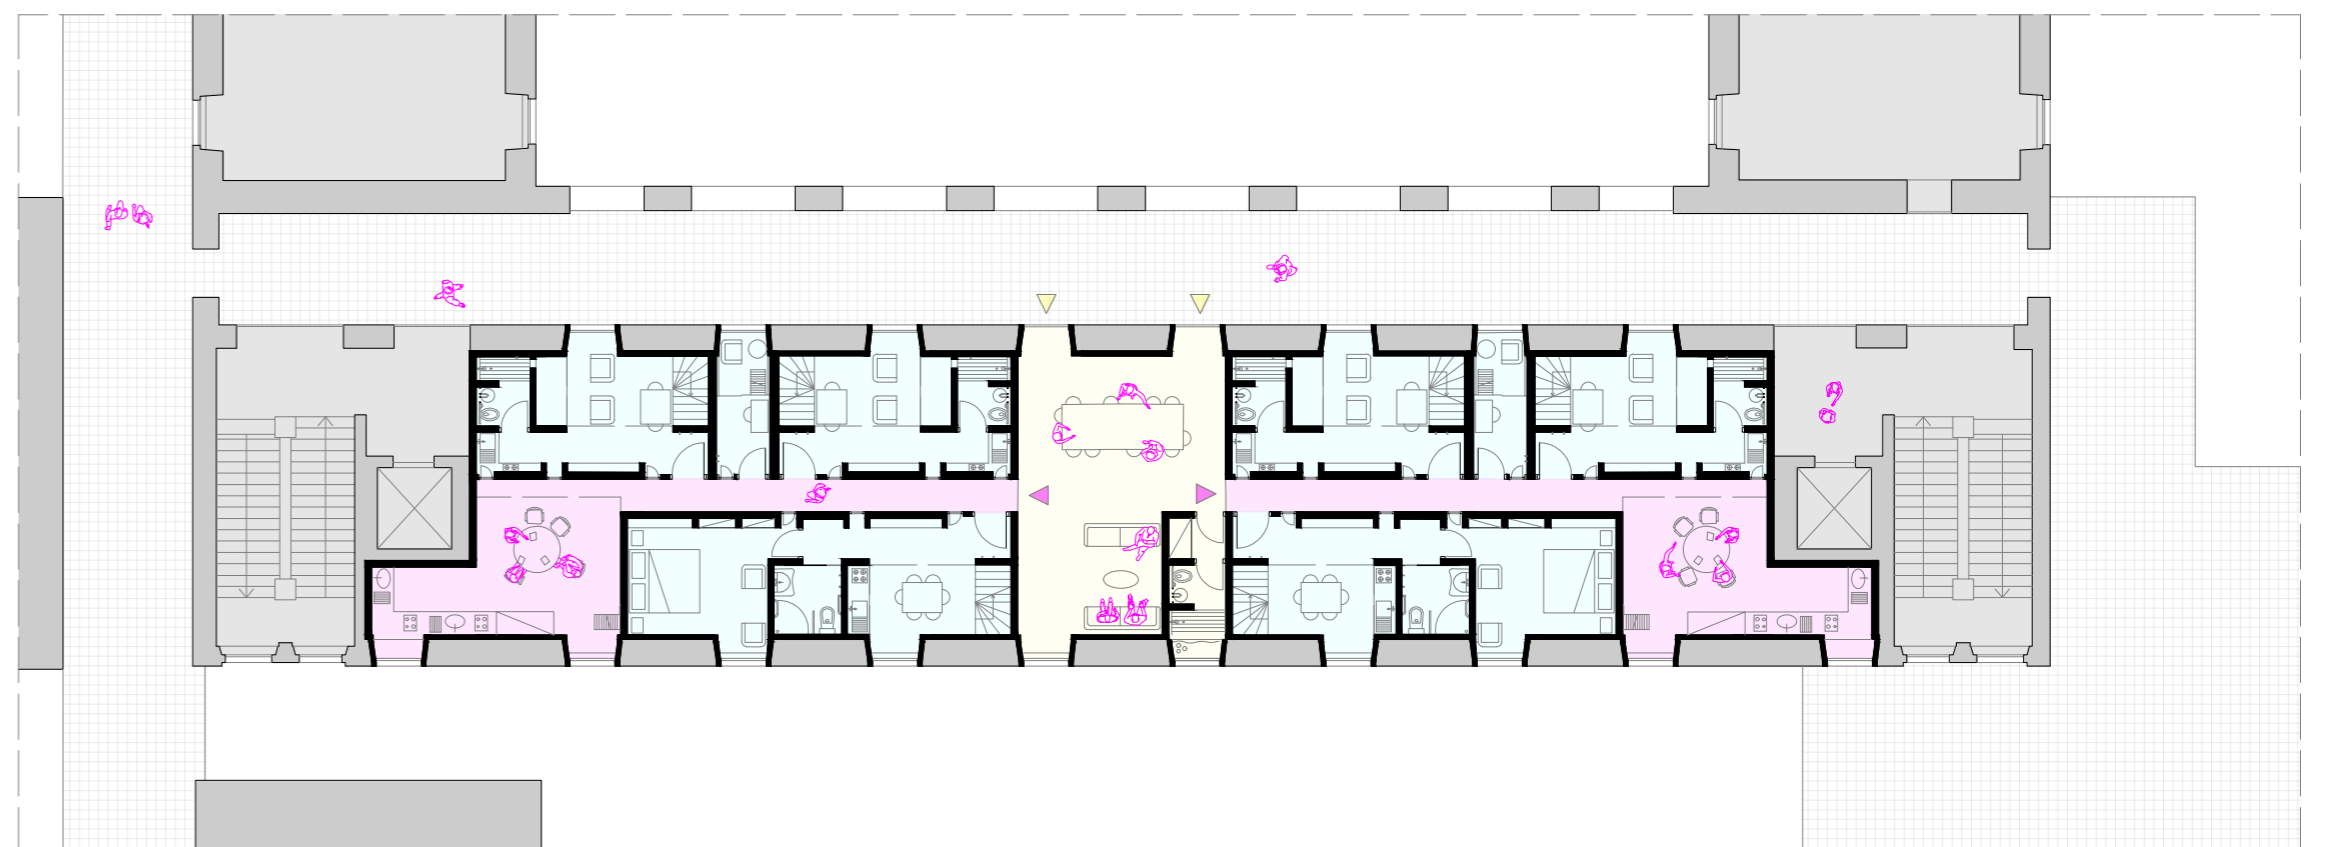
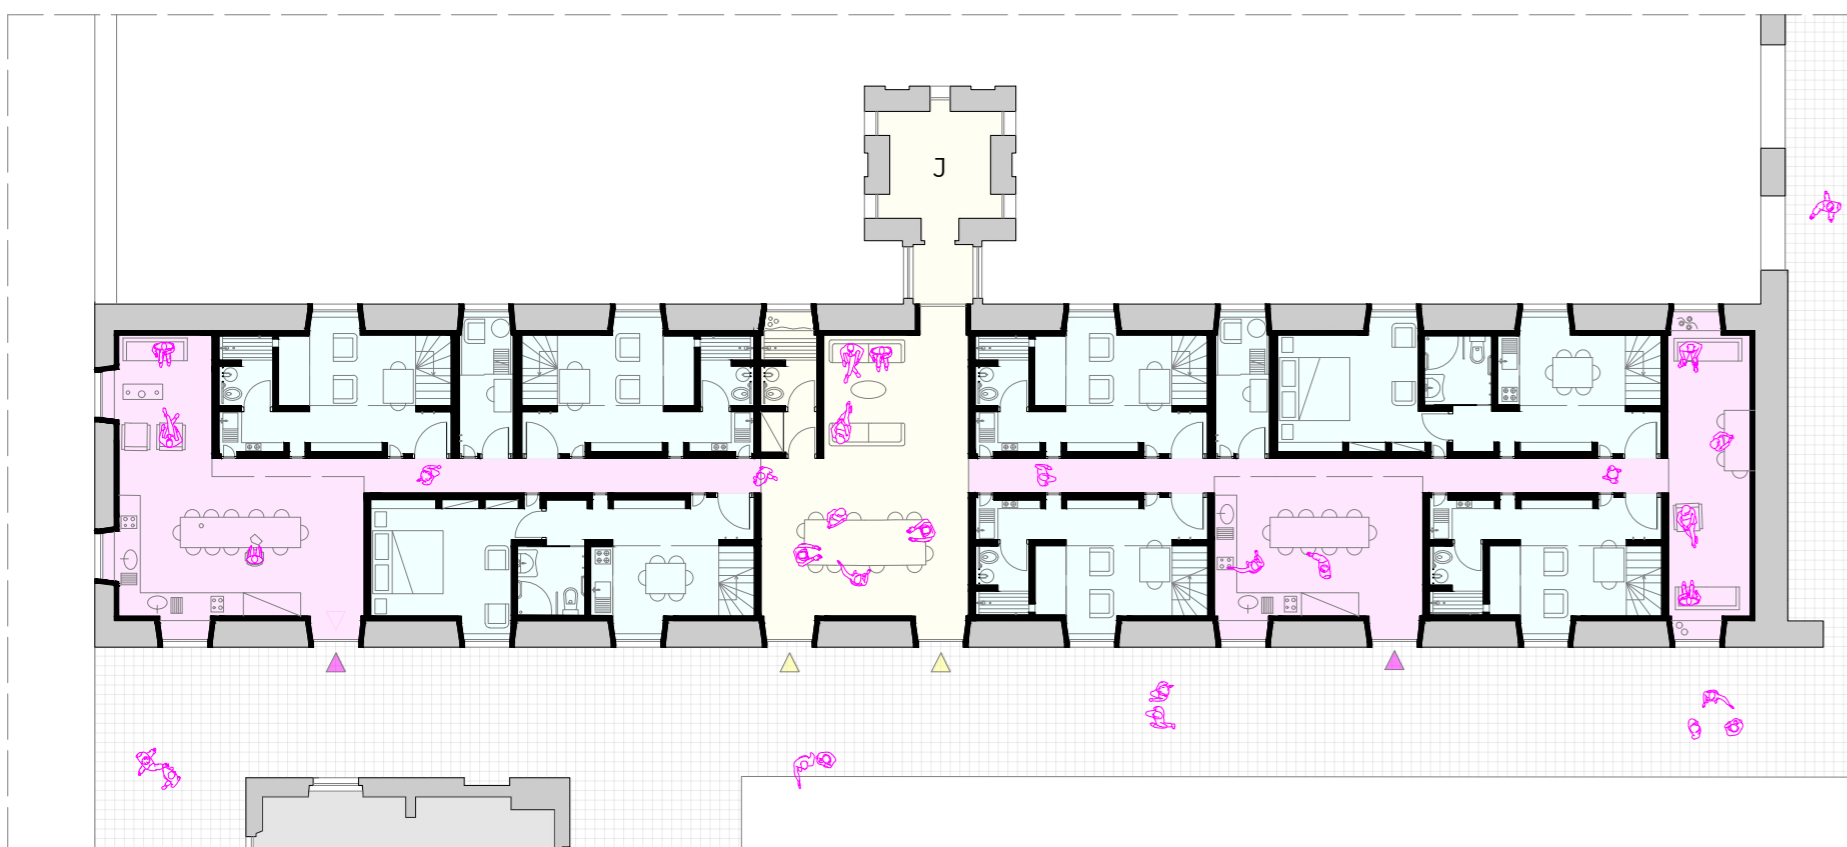


+ 7.00



Type of solution: A

Ground floor

Type of solution: B

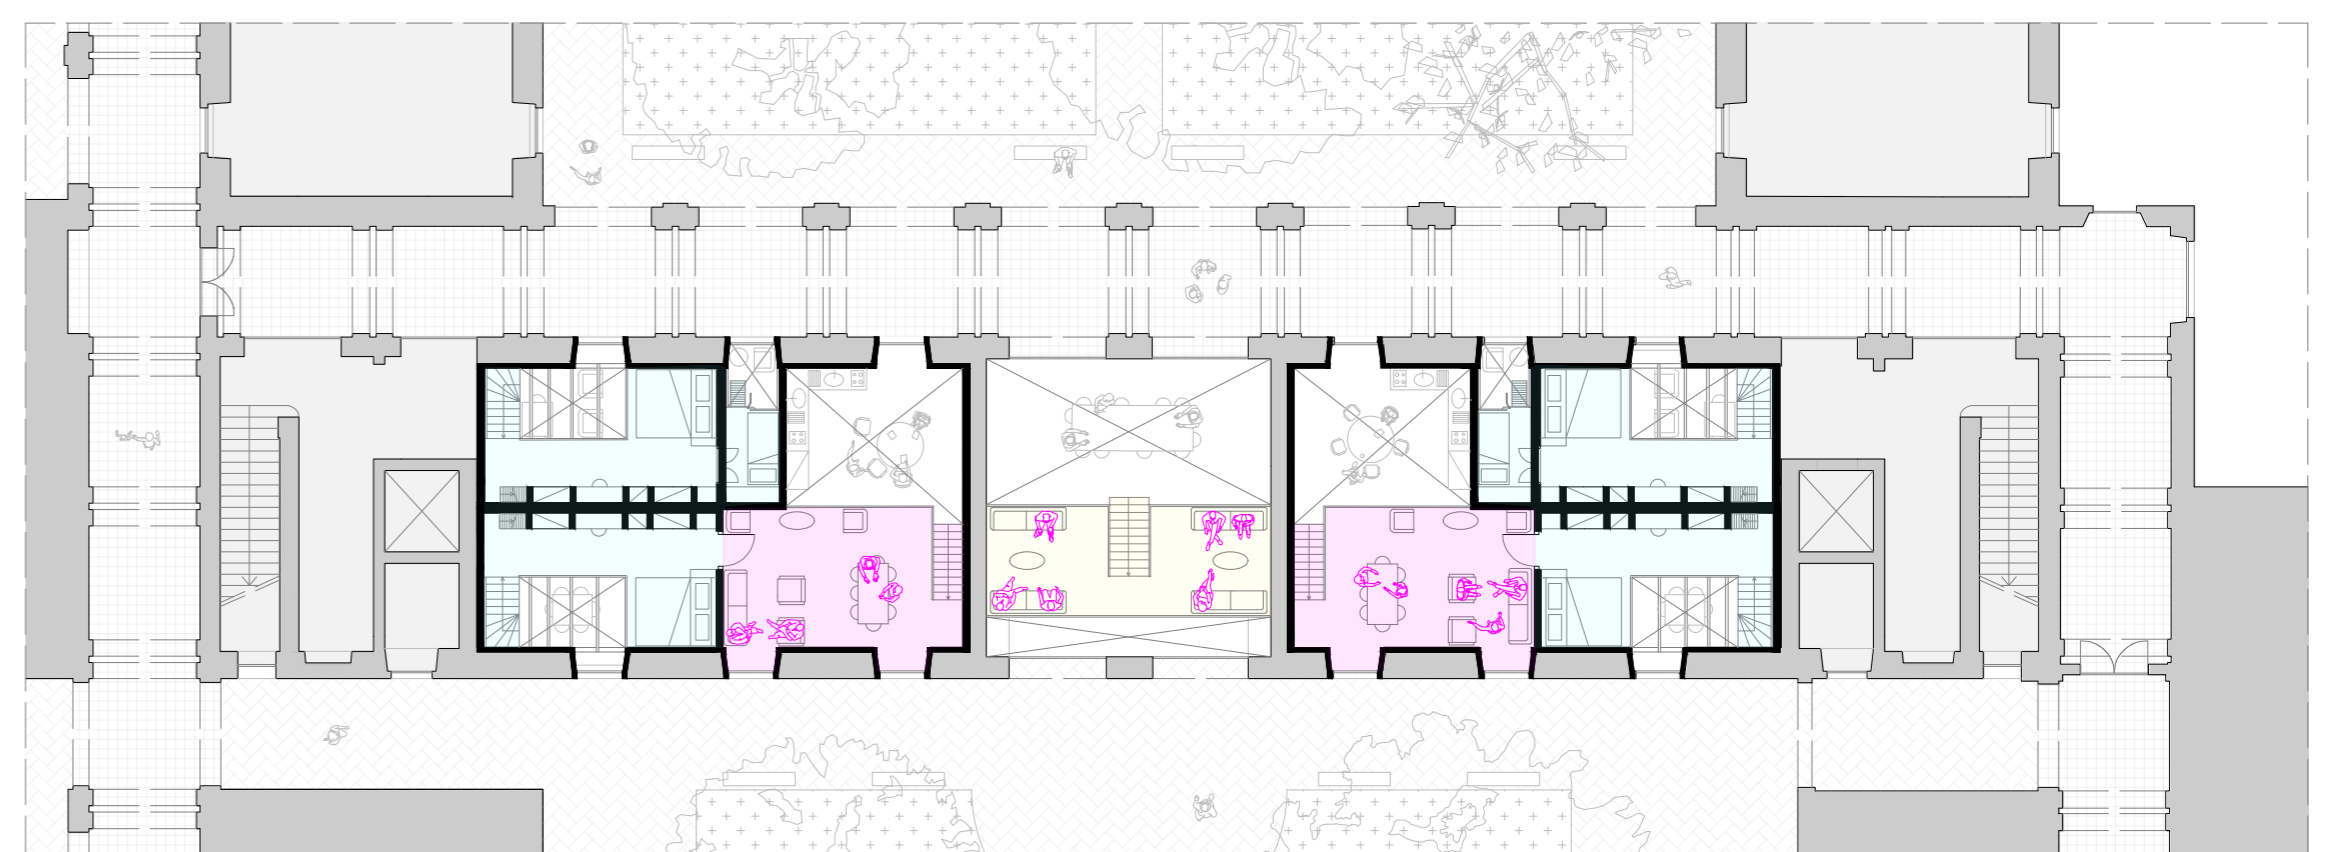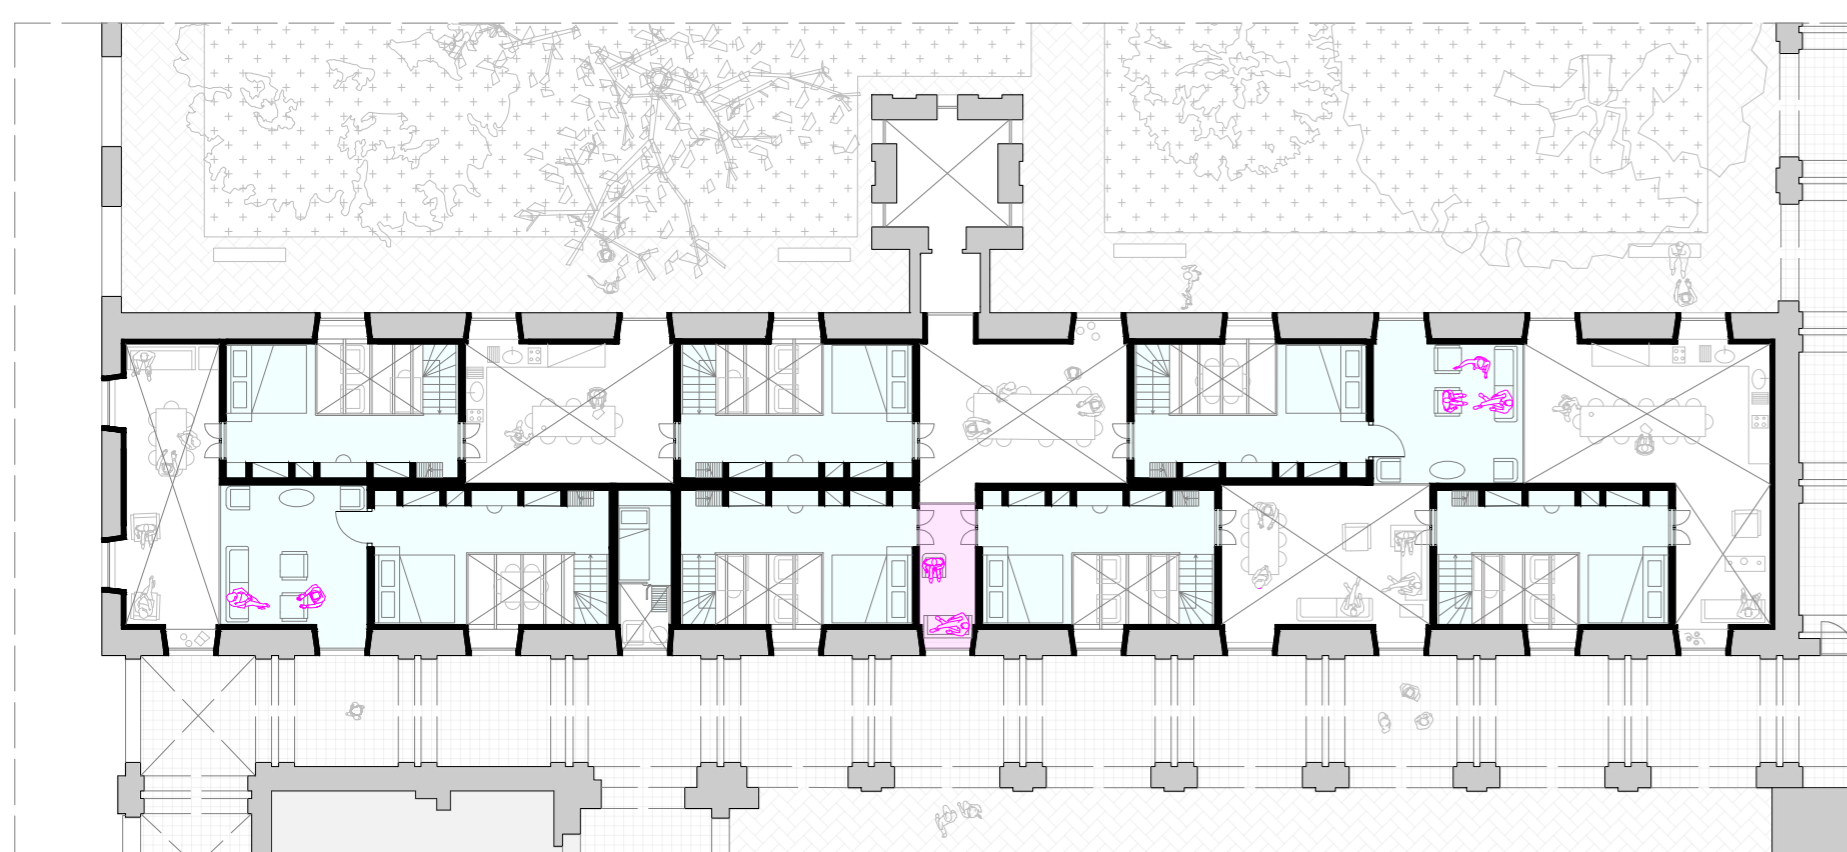

+ 3.50

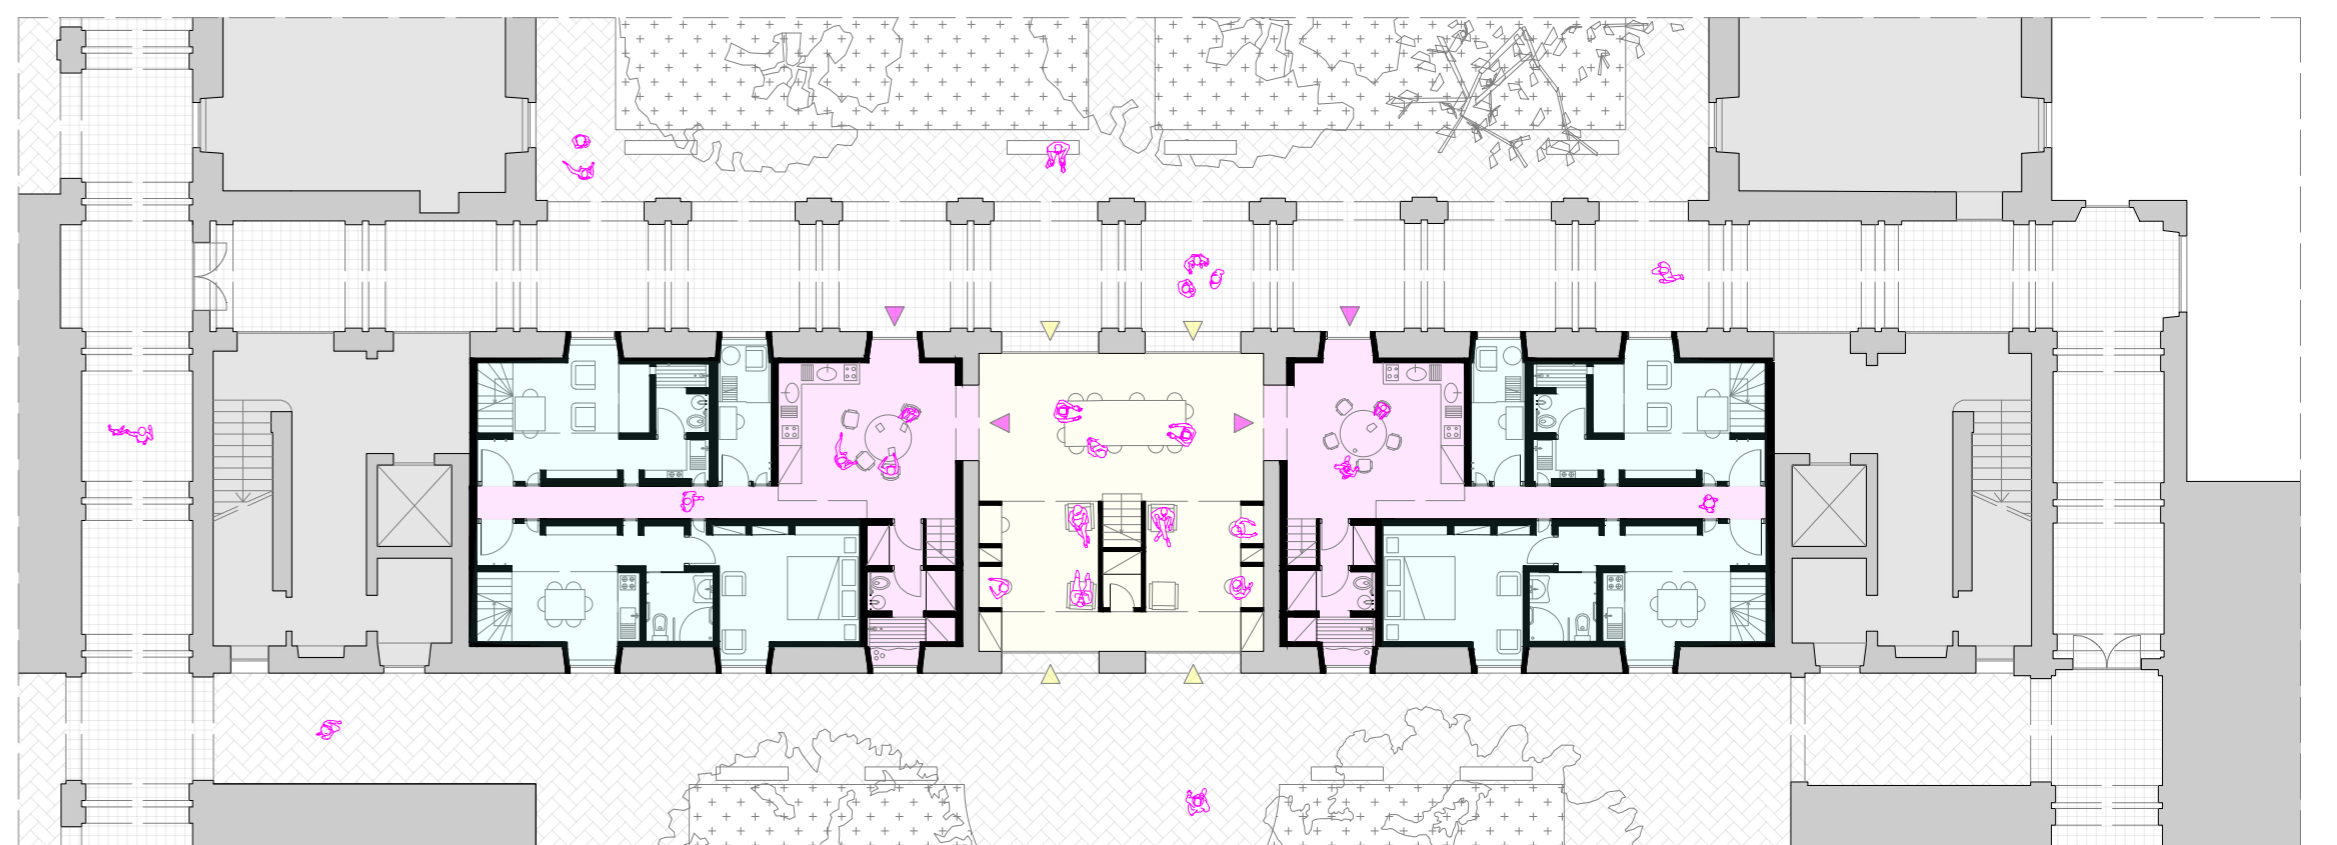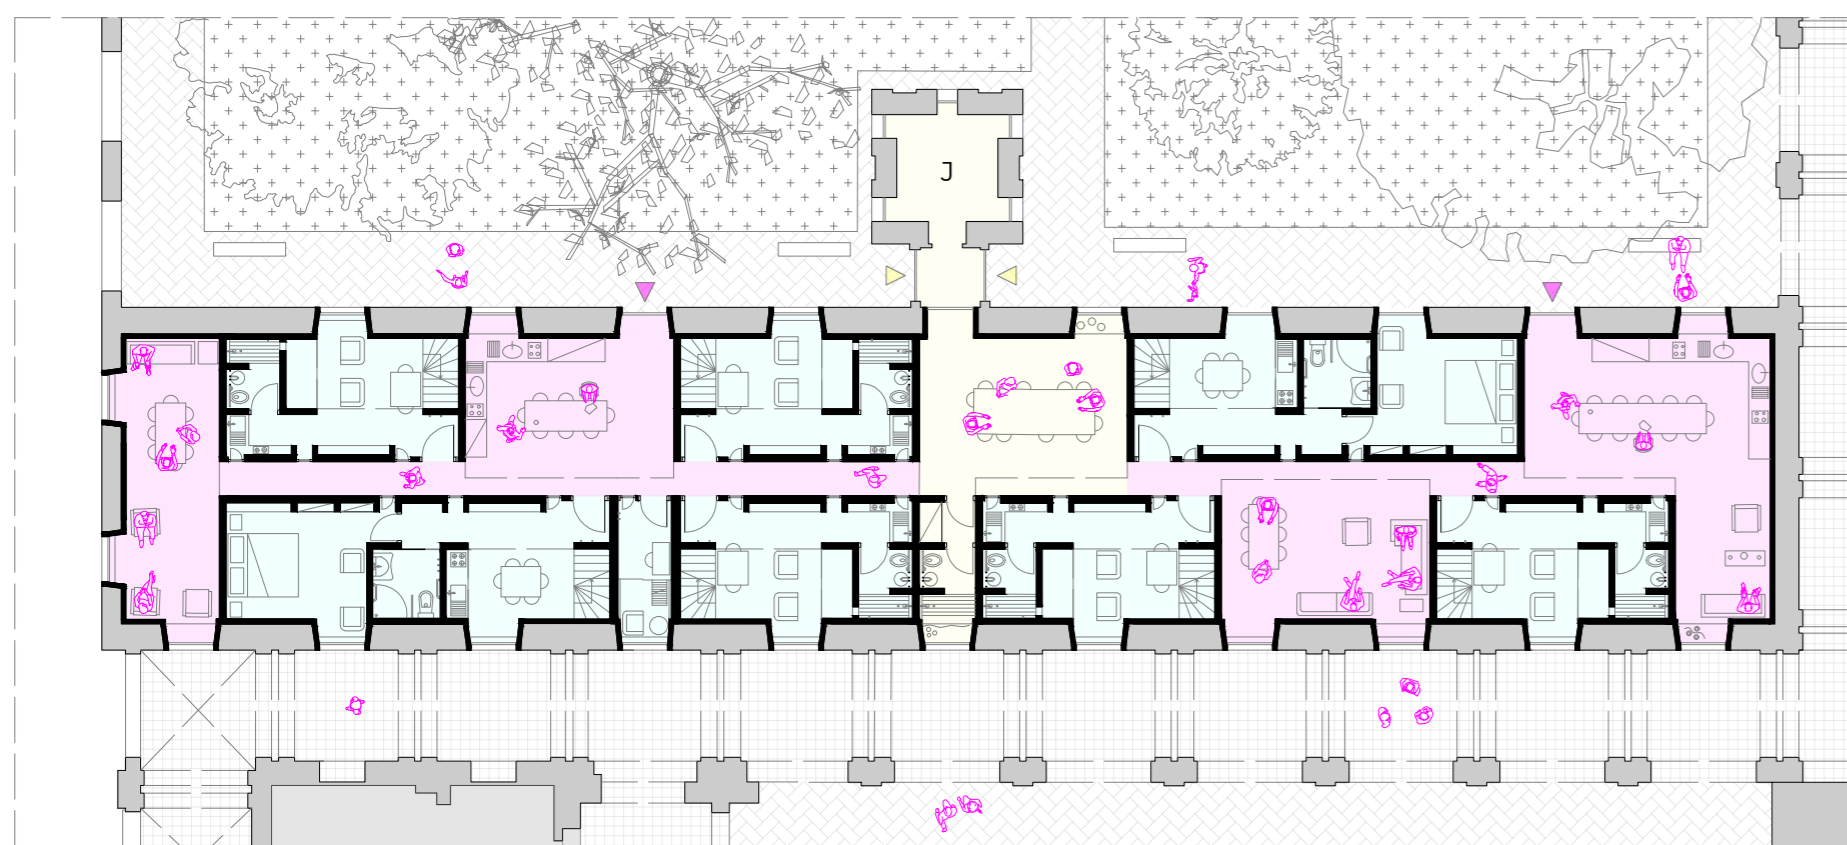

+ 1.50