


scale 1:200

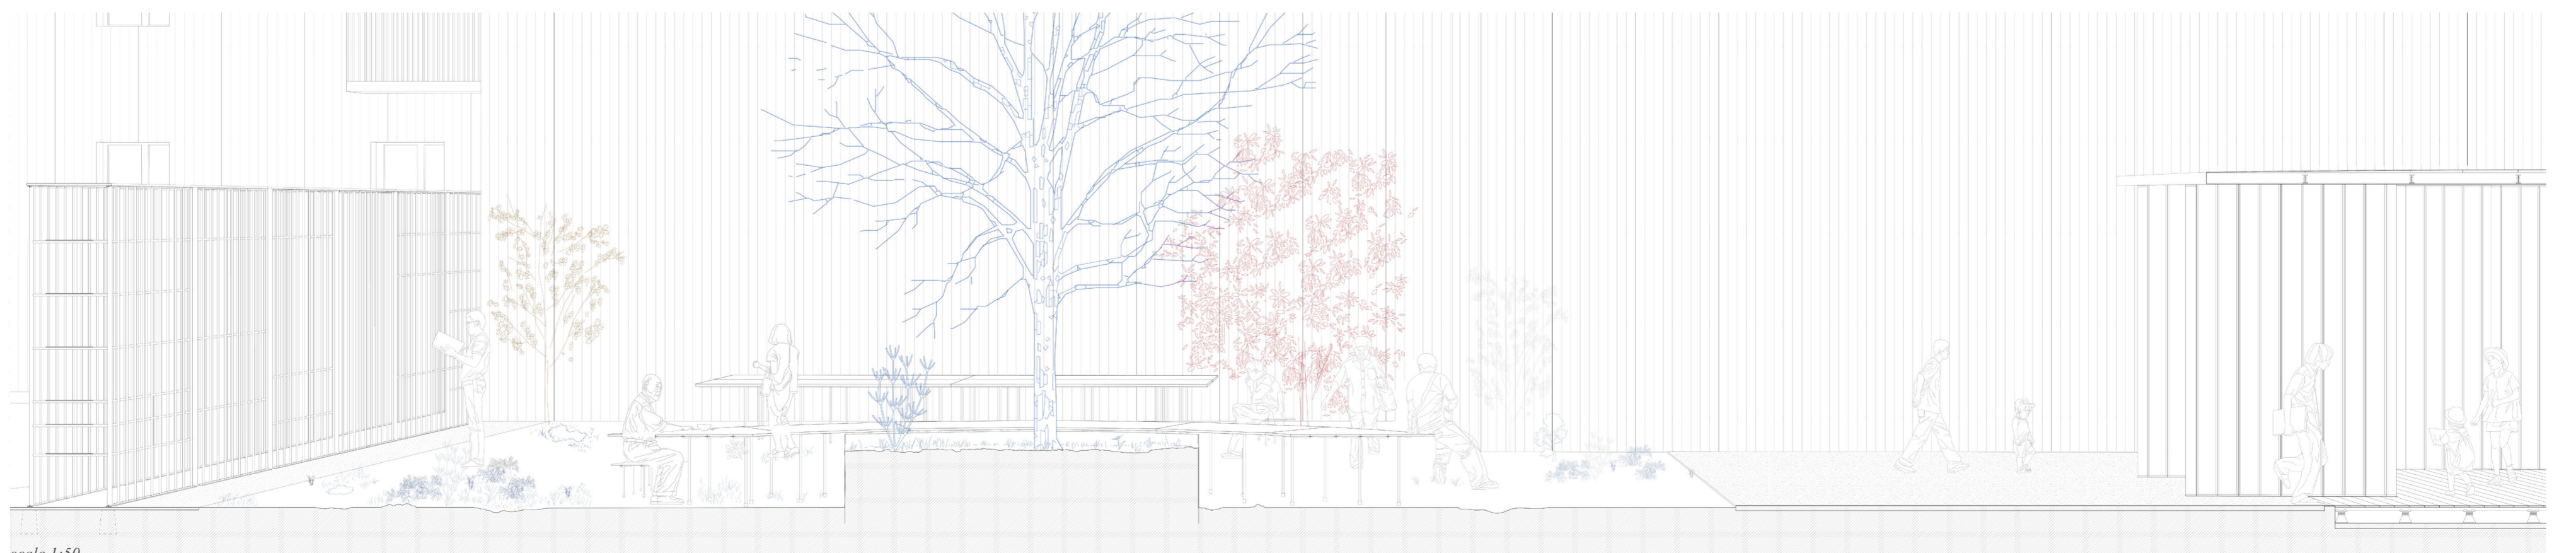

scale 1:50