




EXHIBITION HALL PLAN (SCALE 1:100)

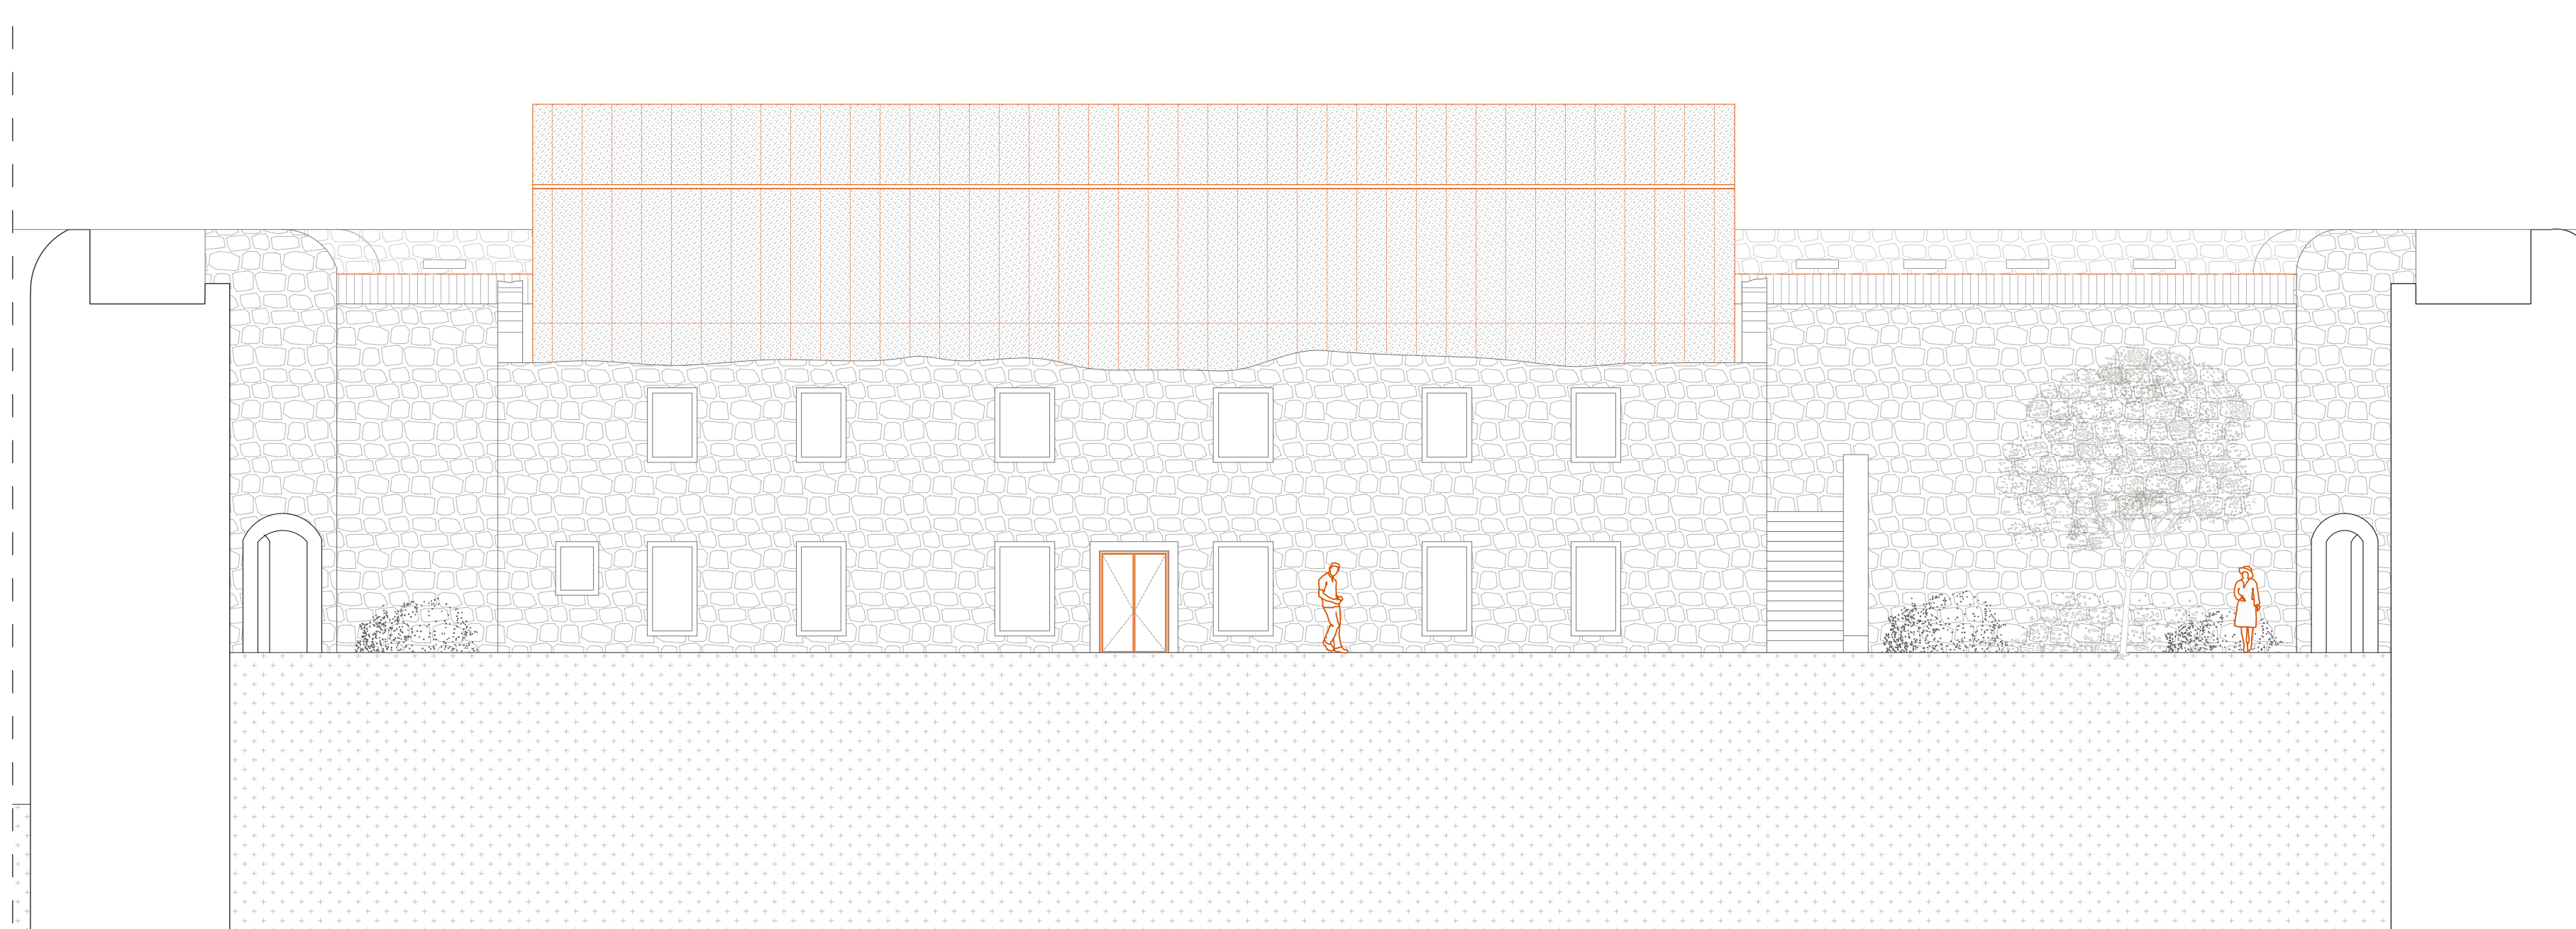


EXHIBITION HALL - ELEVATION AA (SCALE 1:100)

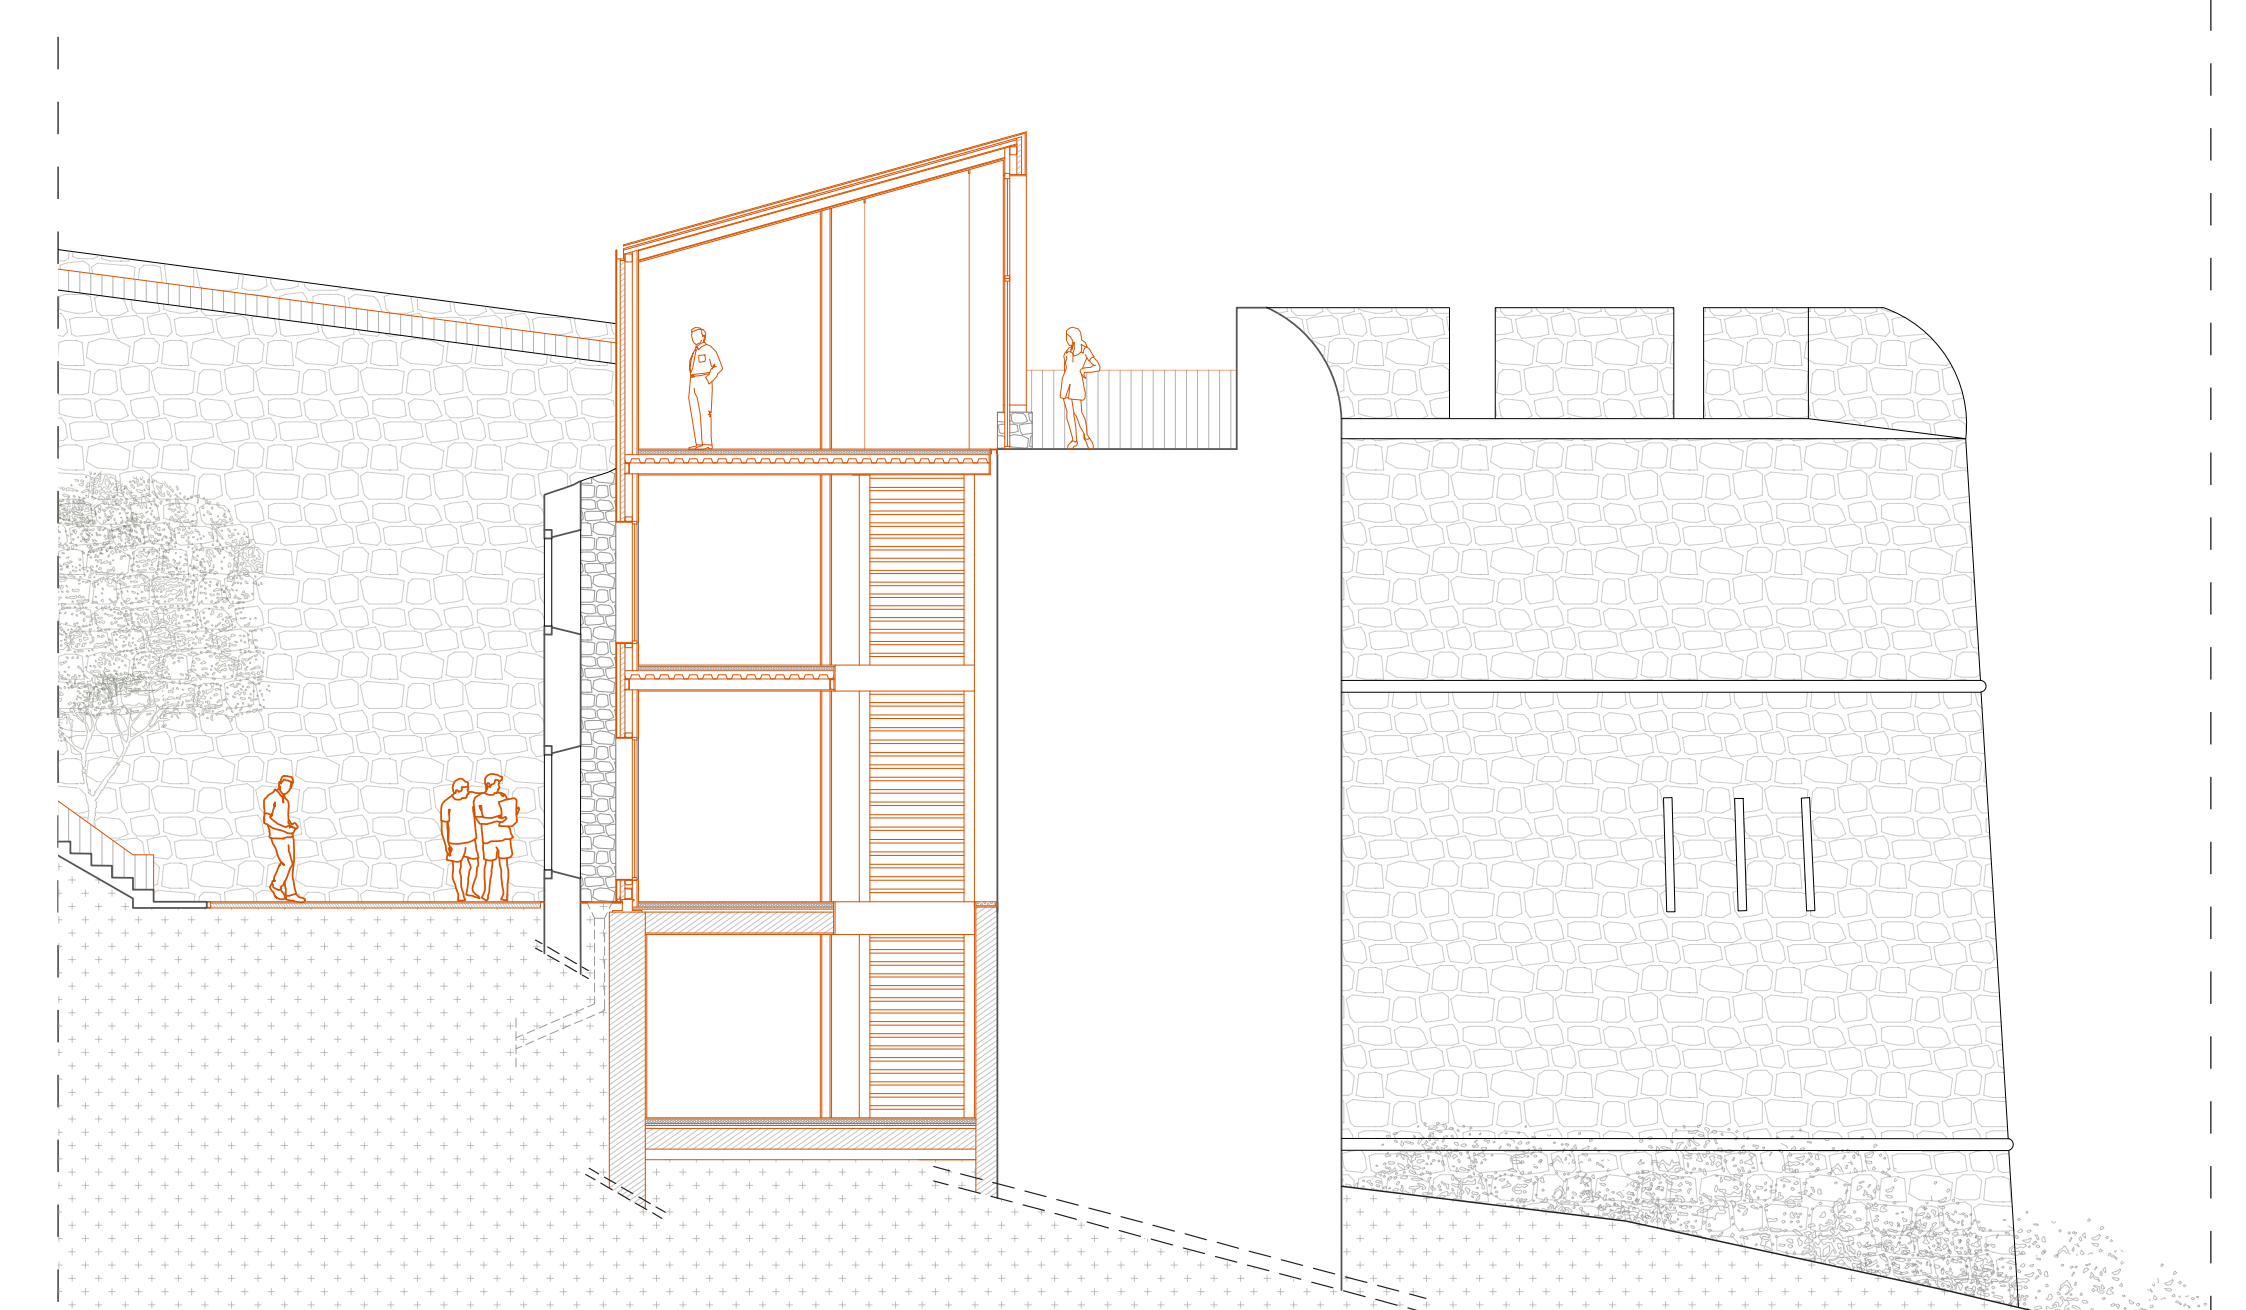


EXHIBITION HALL - SECTION BB (SCALE 1:100)

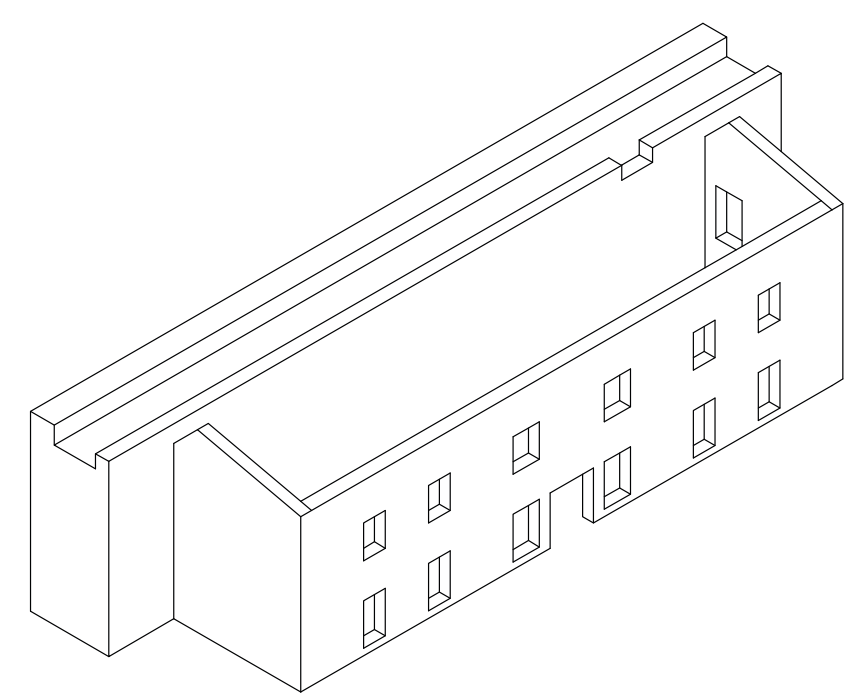


OLD BUILDING

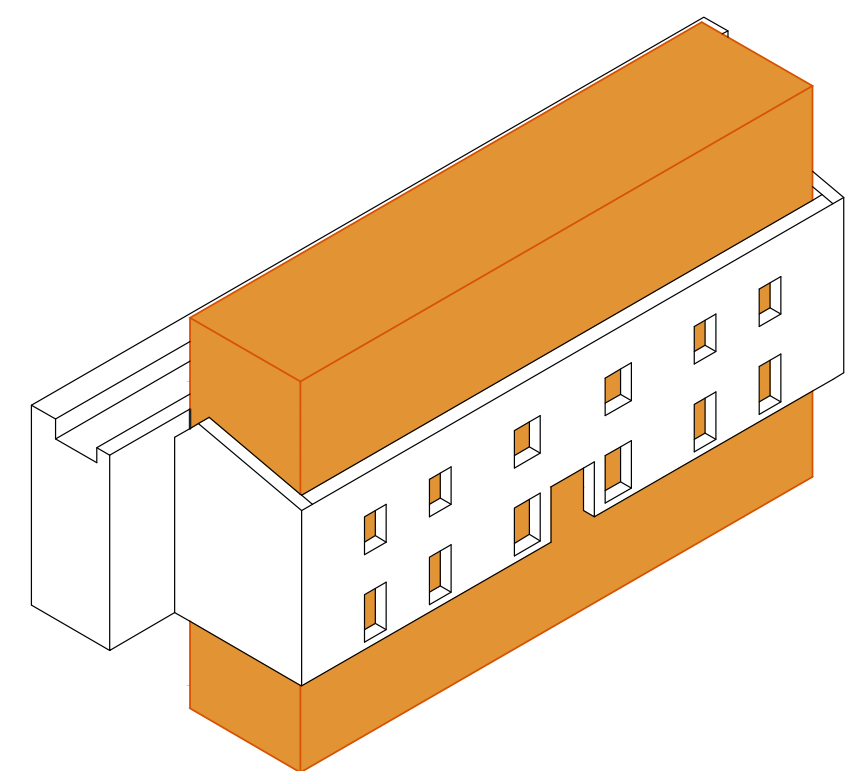


INSERTION

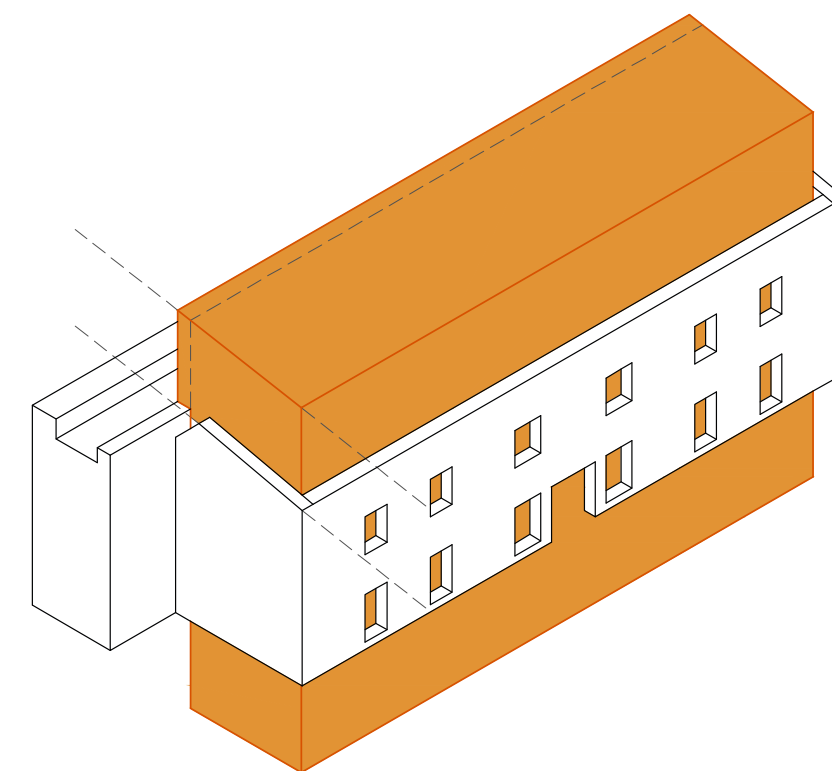



MODELING

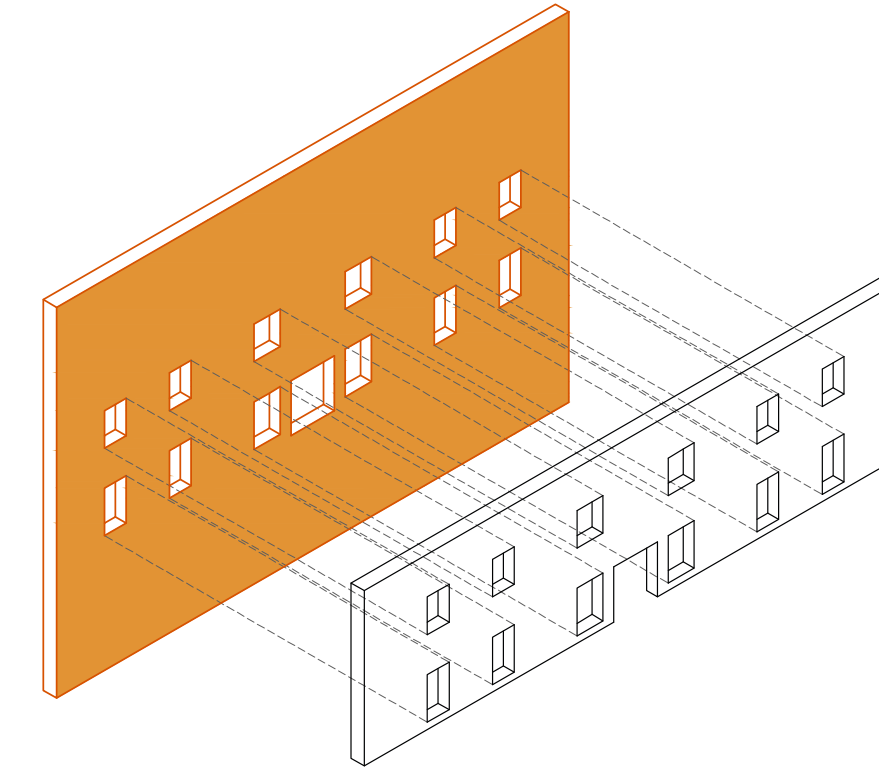

WINDOW POSITION

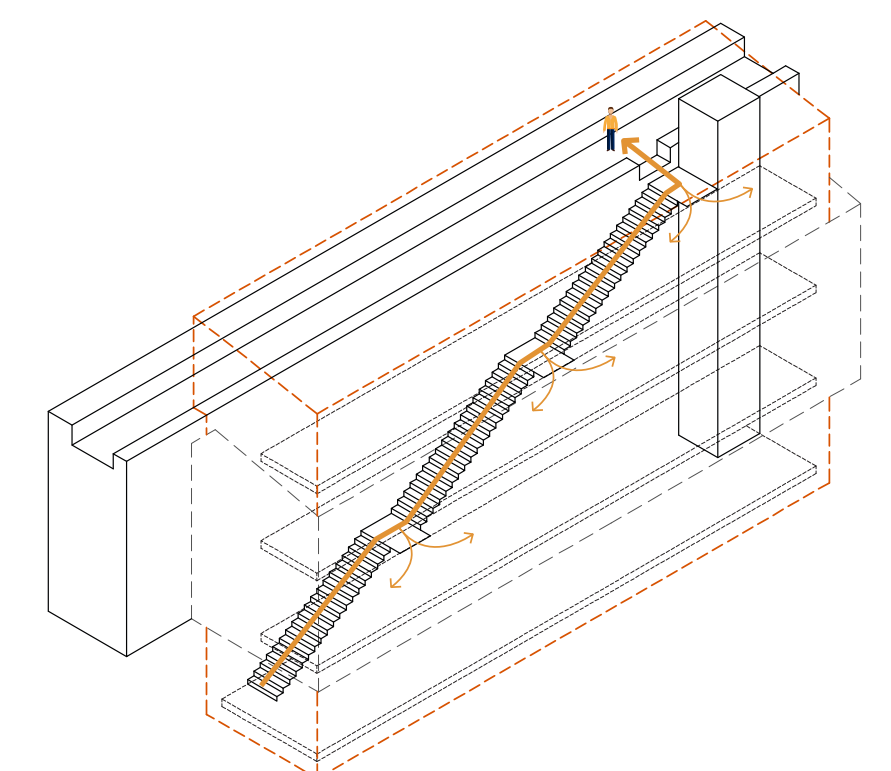

CIRCULATION

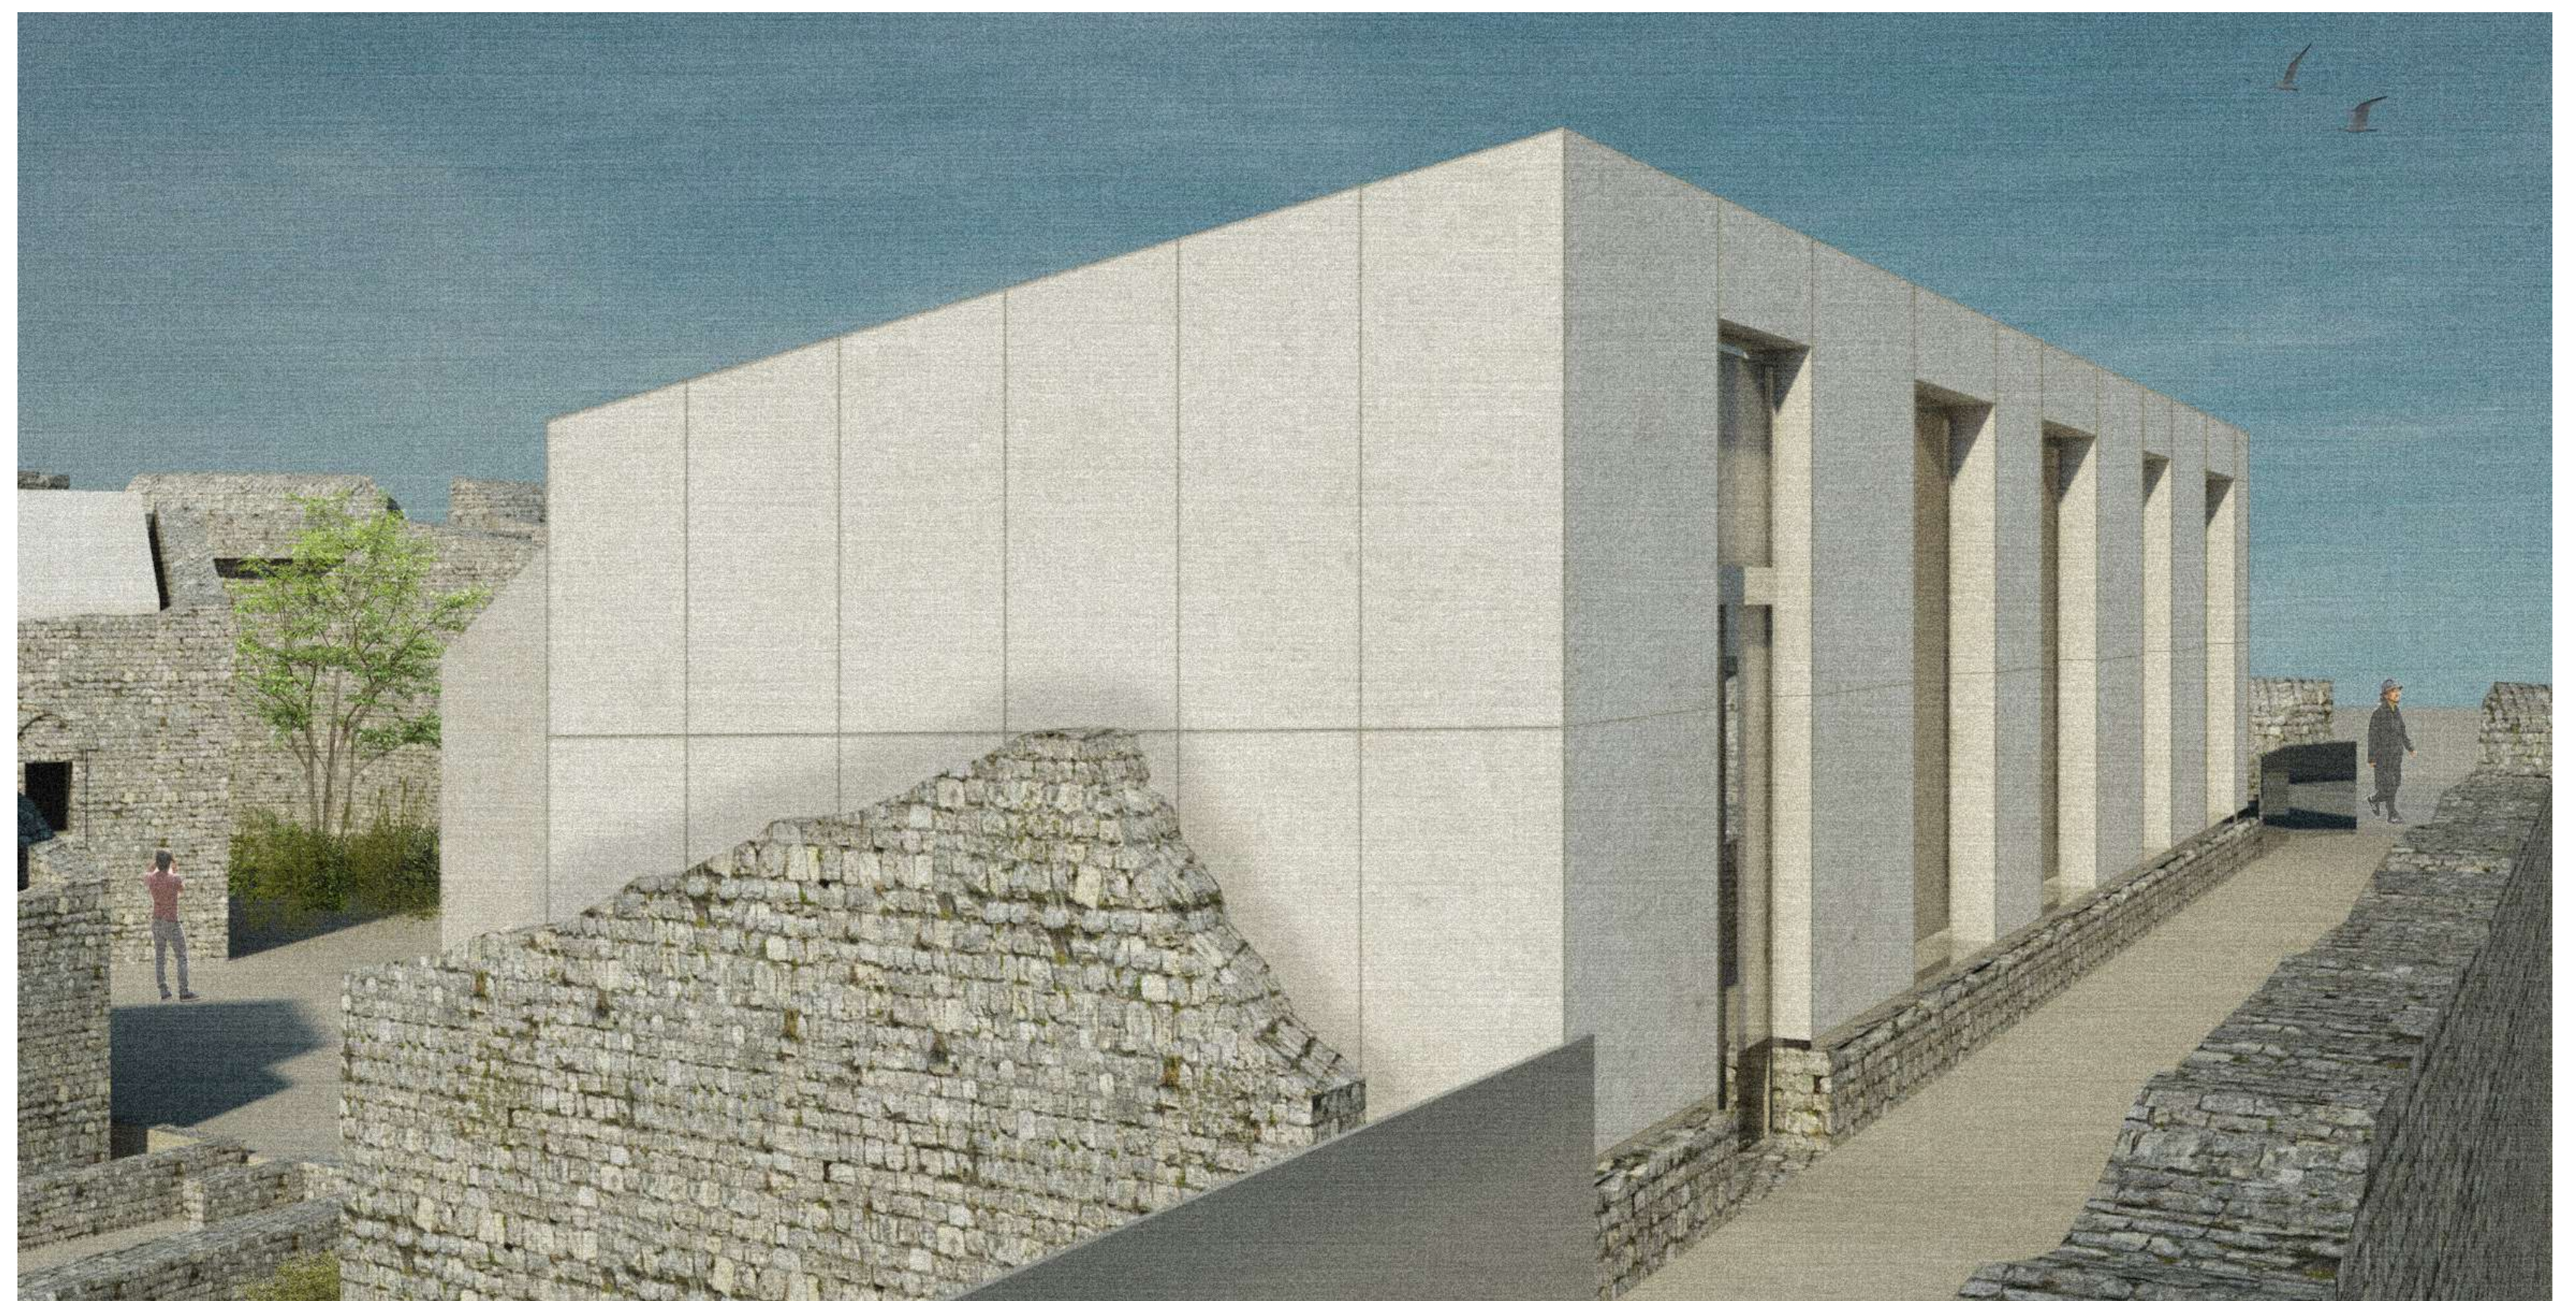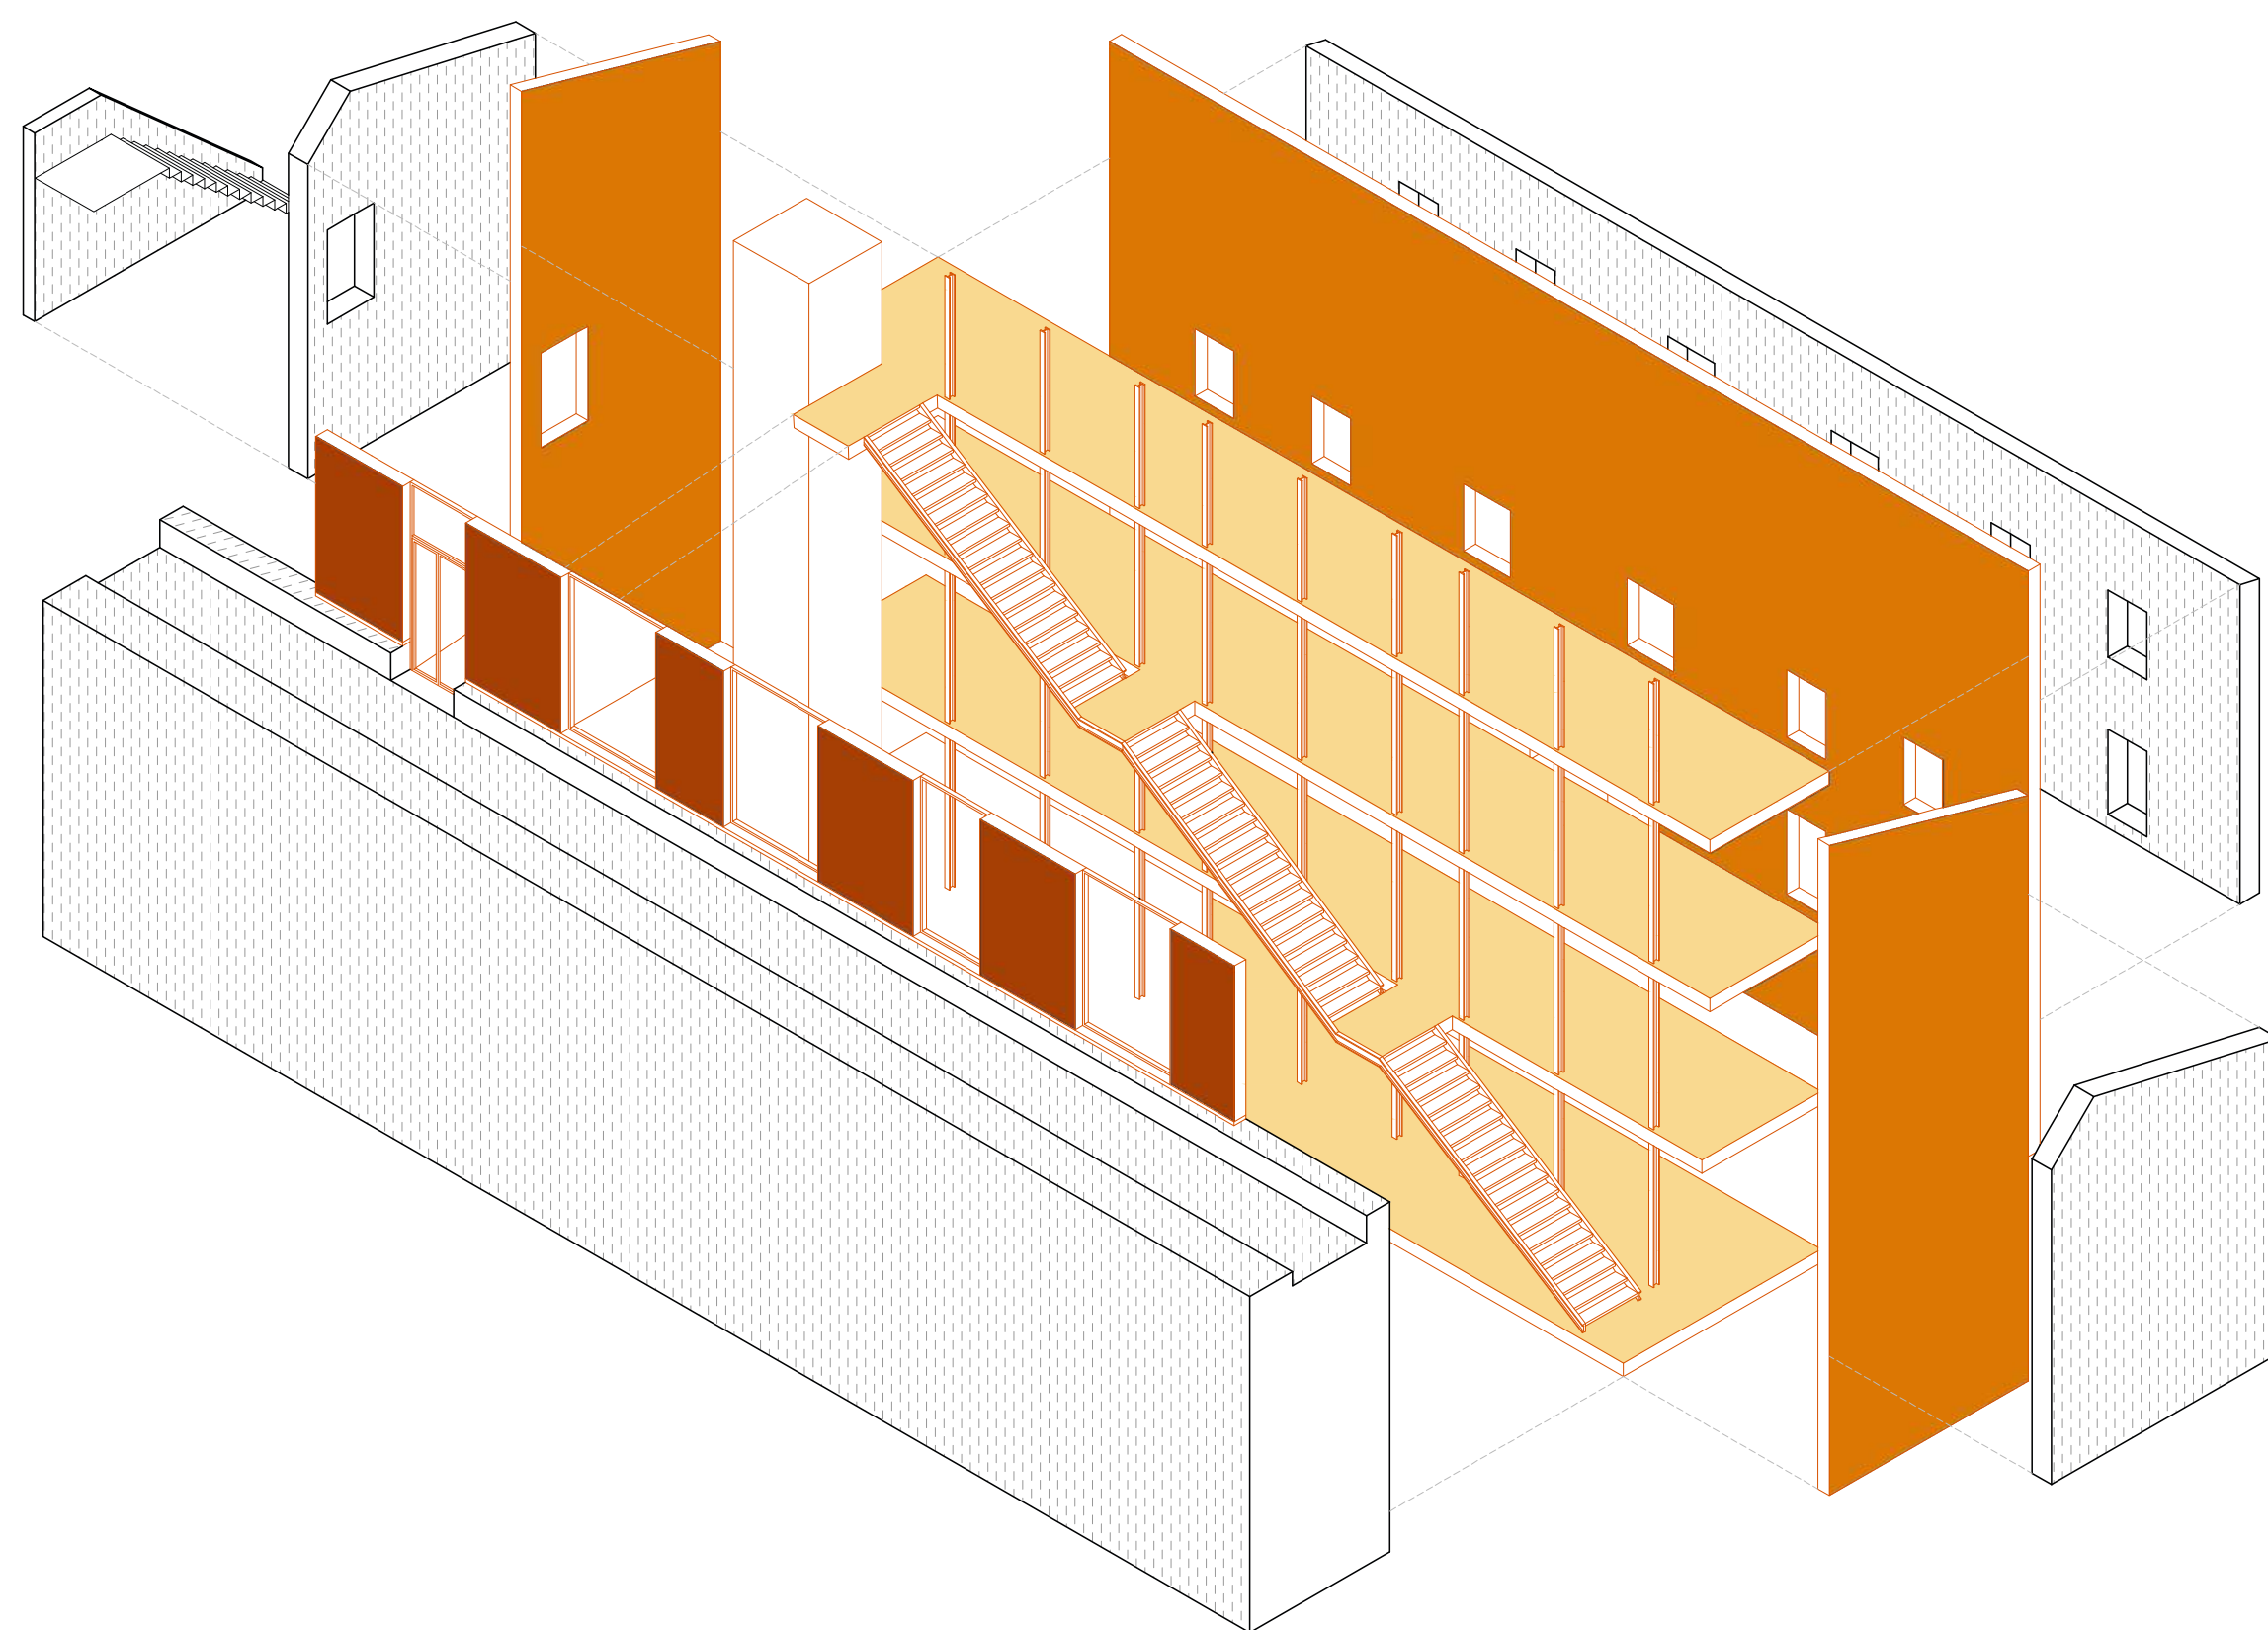

08 _ EXHIBITION BUILDING

Reuse of cultural heritage - Fortress Spanjola