


0 100 200 300 400 500 600 700 800 900 1000
Master plan: Proposed Situation

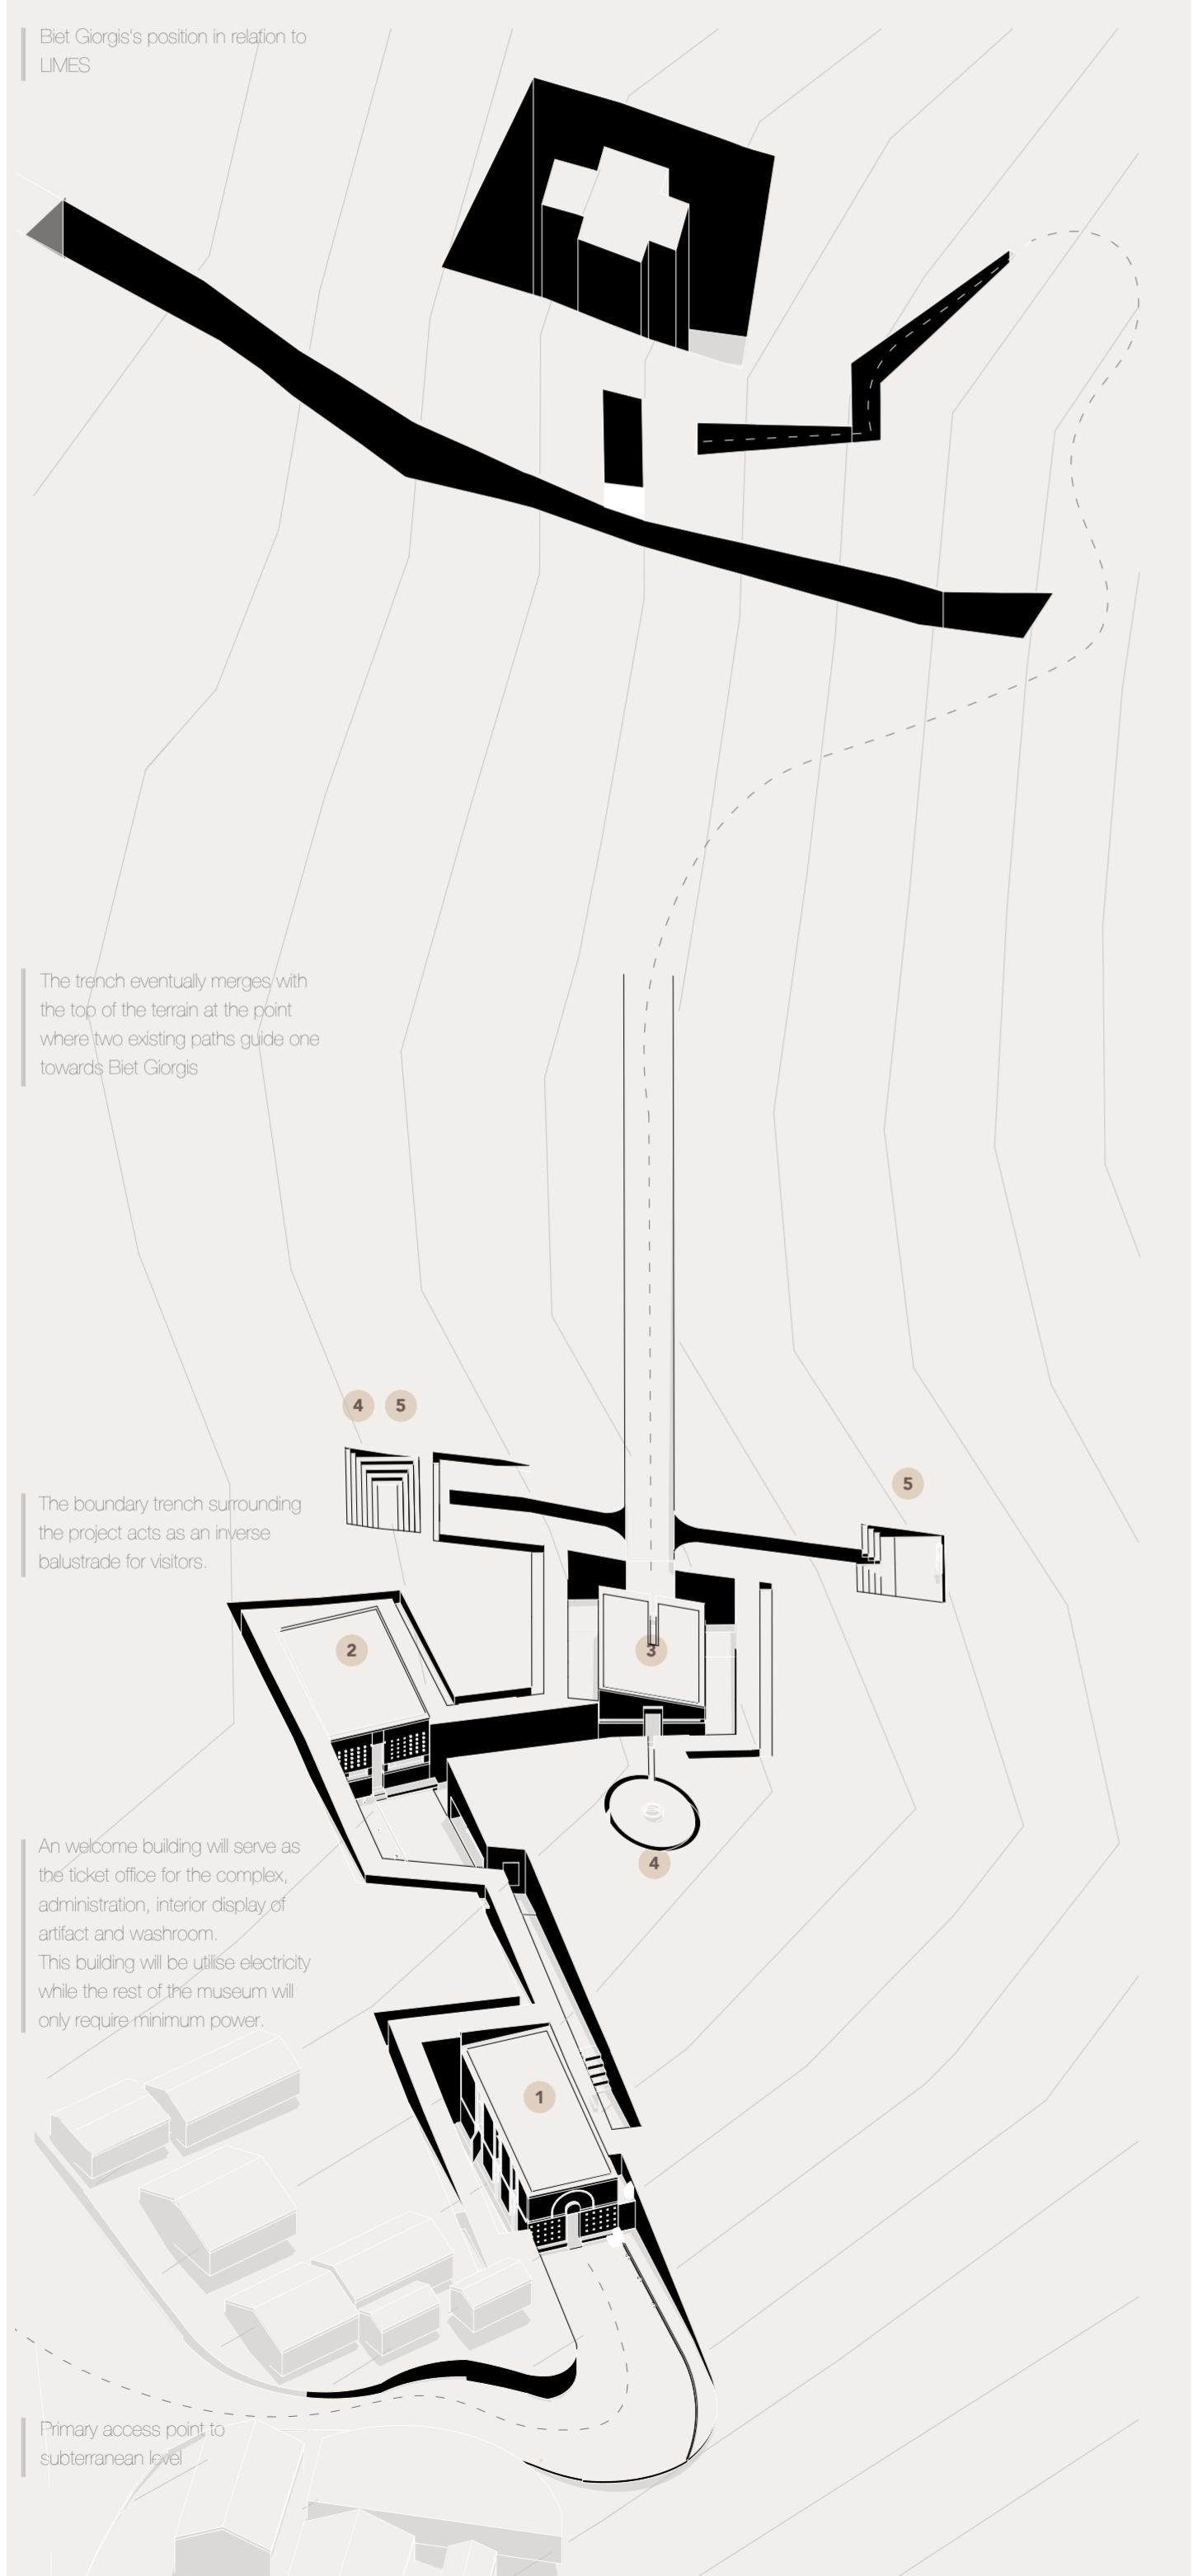

TPOLOGY

- 1 Semi-monolithic - Monolithic with a rock hewn facade. 2 sides encased in stone.
- 2 Semi-monolithic with rock hewn facade 3 sides encased in stone.
- 3 Monolithic, Three dimensional hypogean architecture 4 Sides exposed
- 4 Hewn-out cavities
- 5 Excavated ground, exposed to sky

PROGRAM

