




● Building 1
New-Old & Structural Design
" Tetto Alla Lombarda su Capriate "

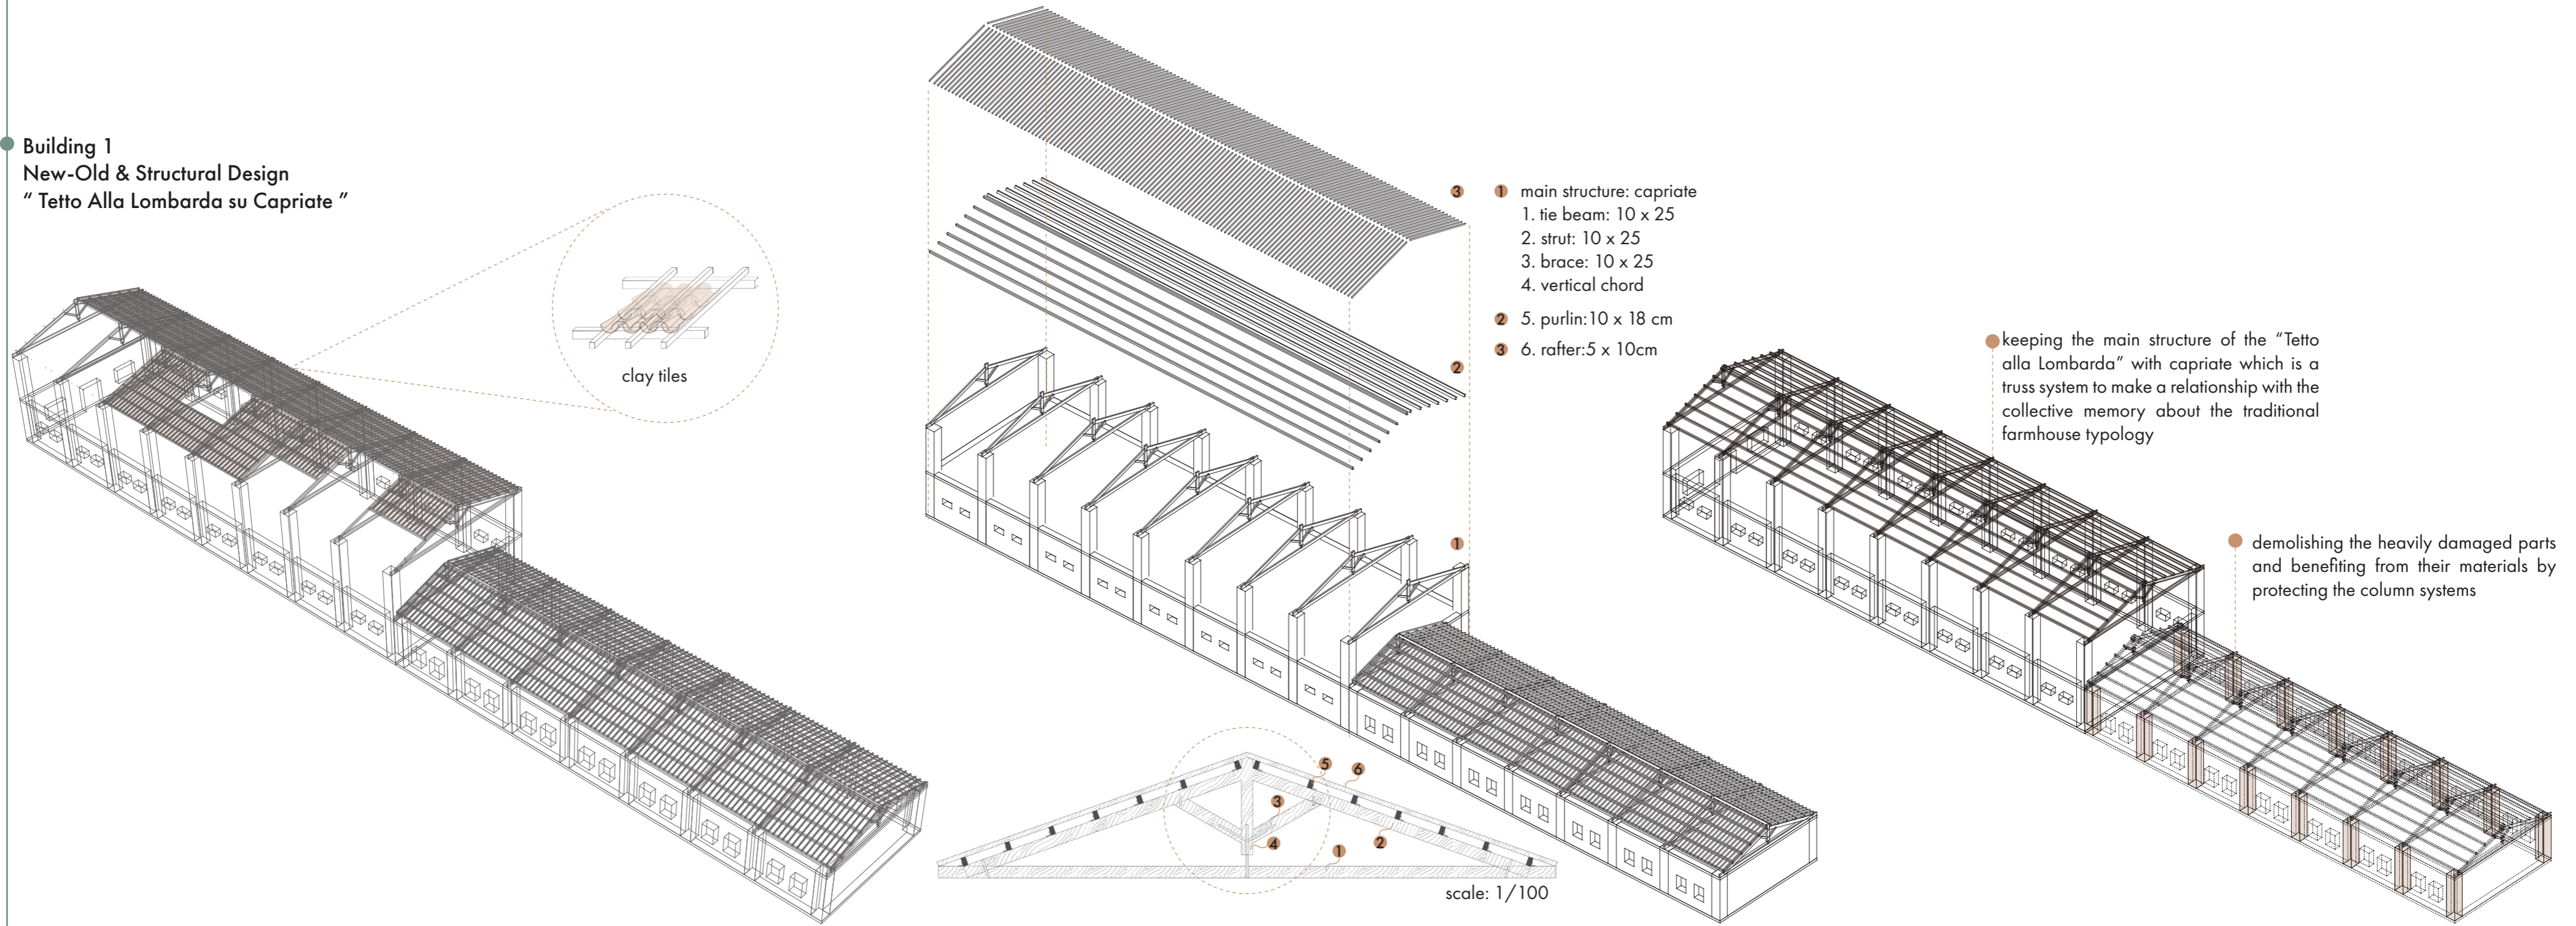


● Building 1
New-Old & Facade Design

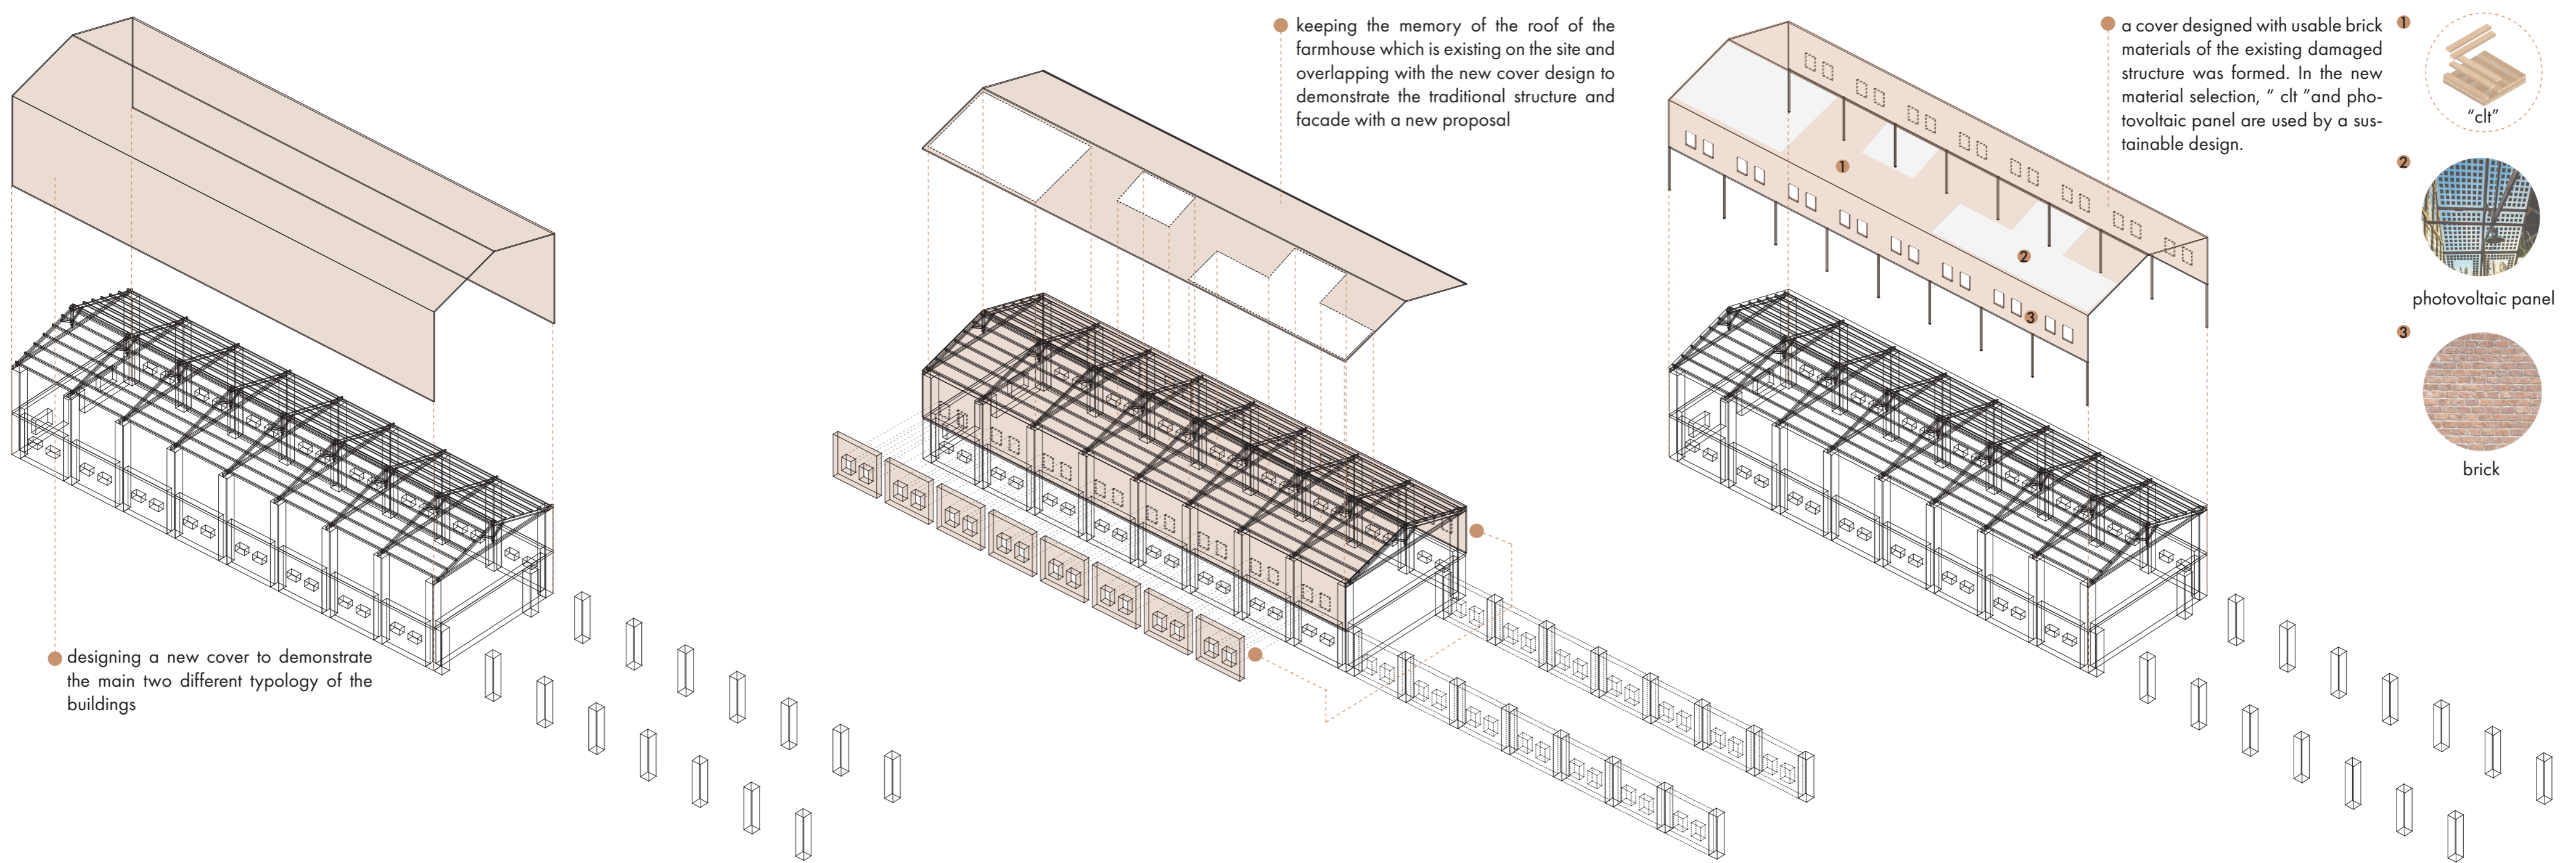

● Building 1
Sliding Facade

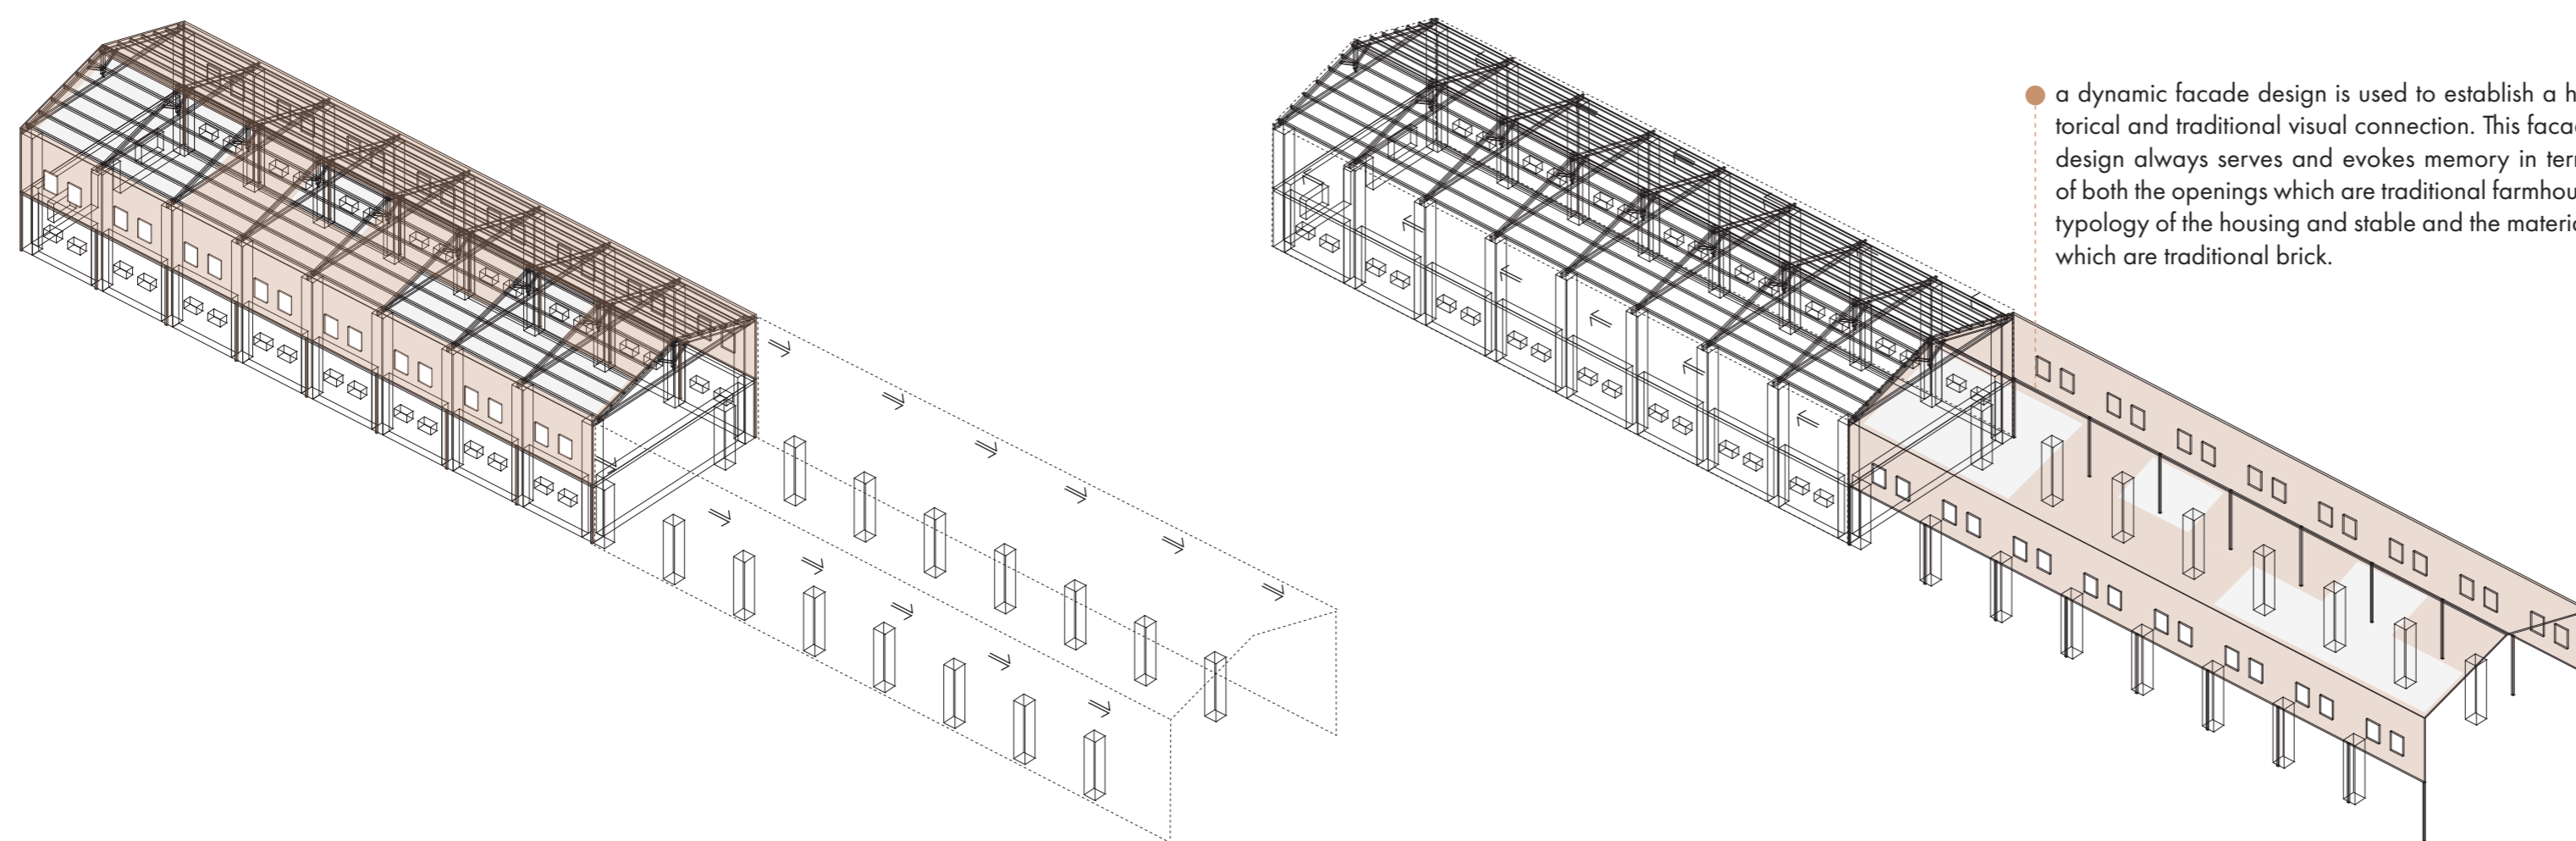

● Agroforestry

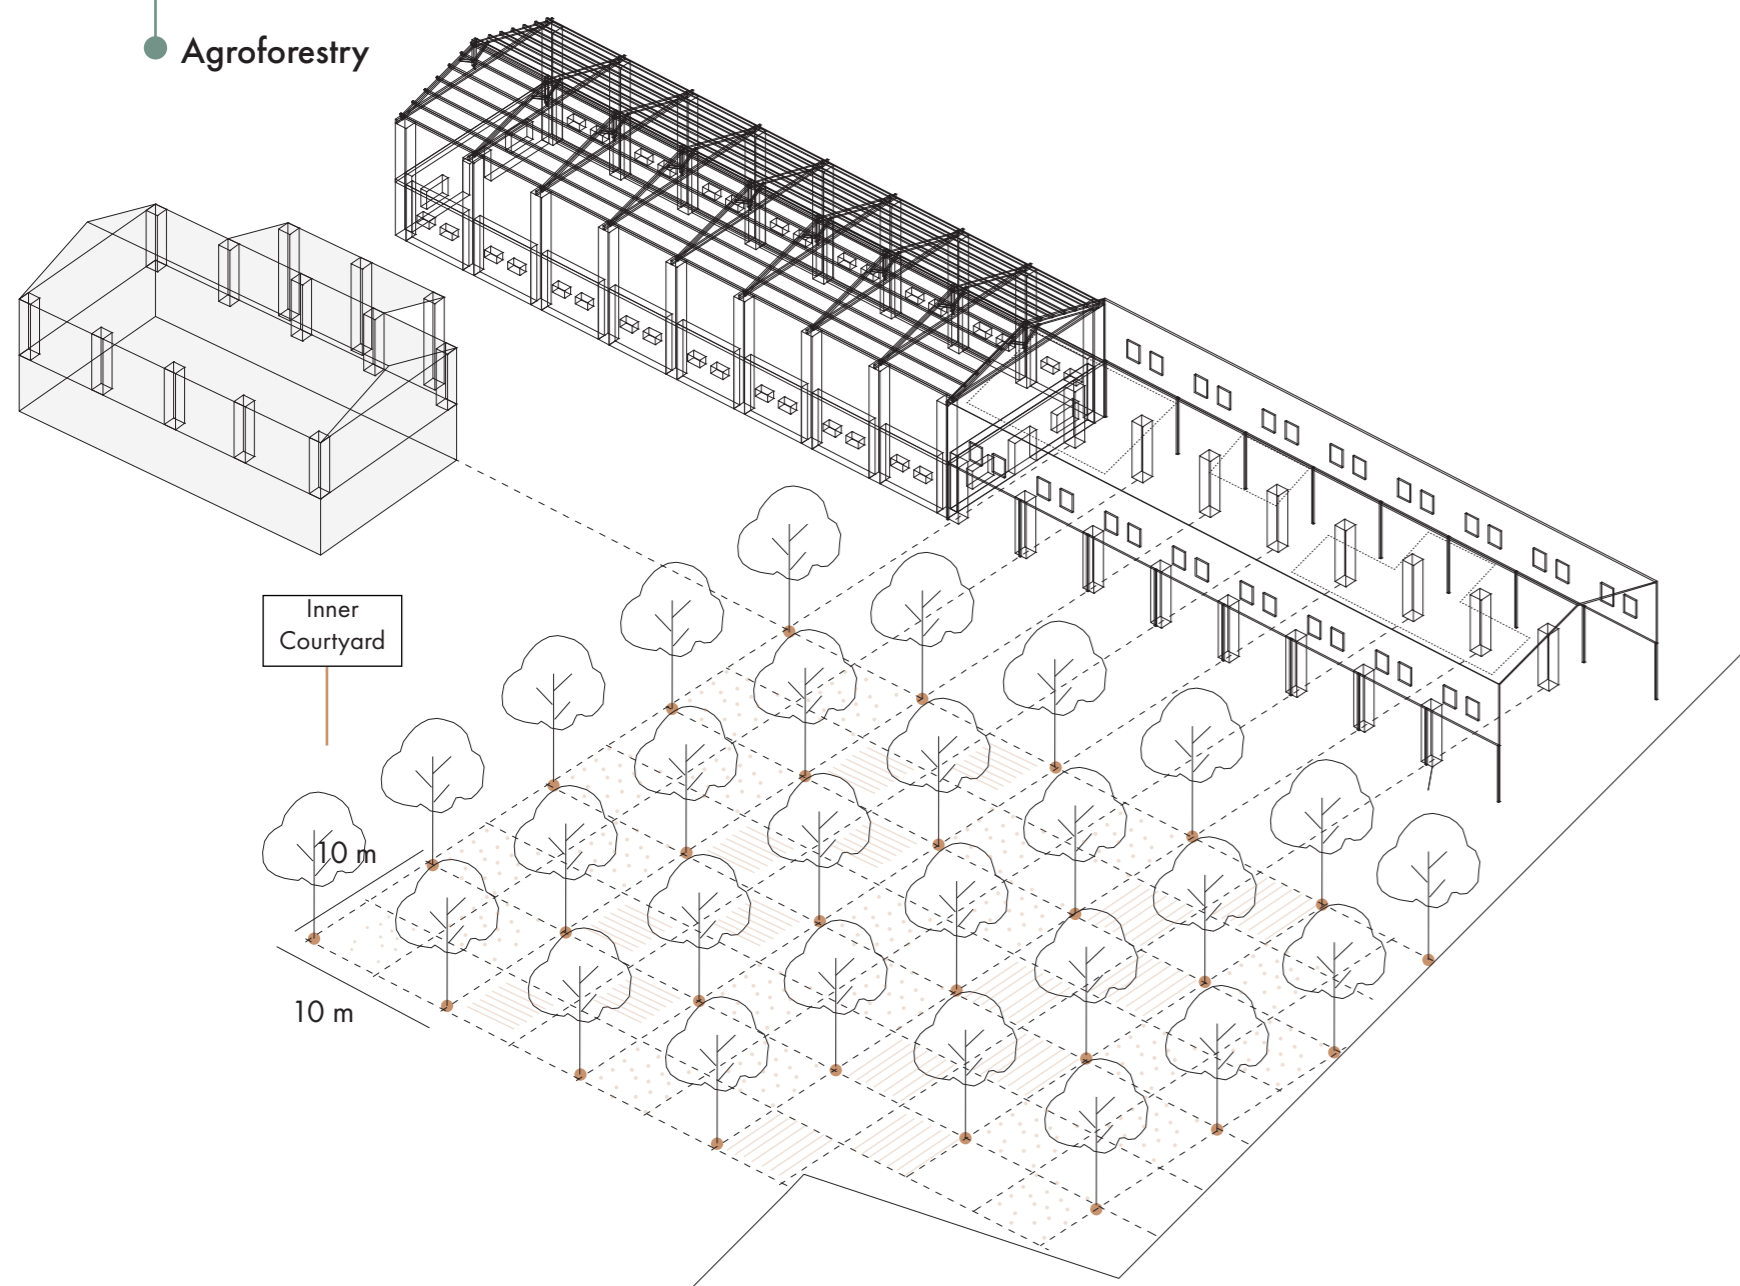

● Dialogue with "Piazzetta"

