




ELEVATION A-A' 1/200

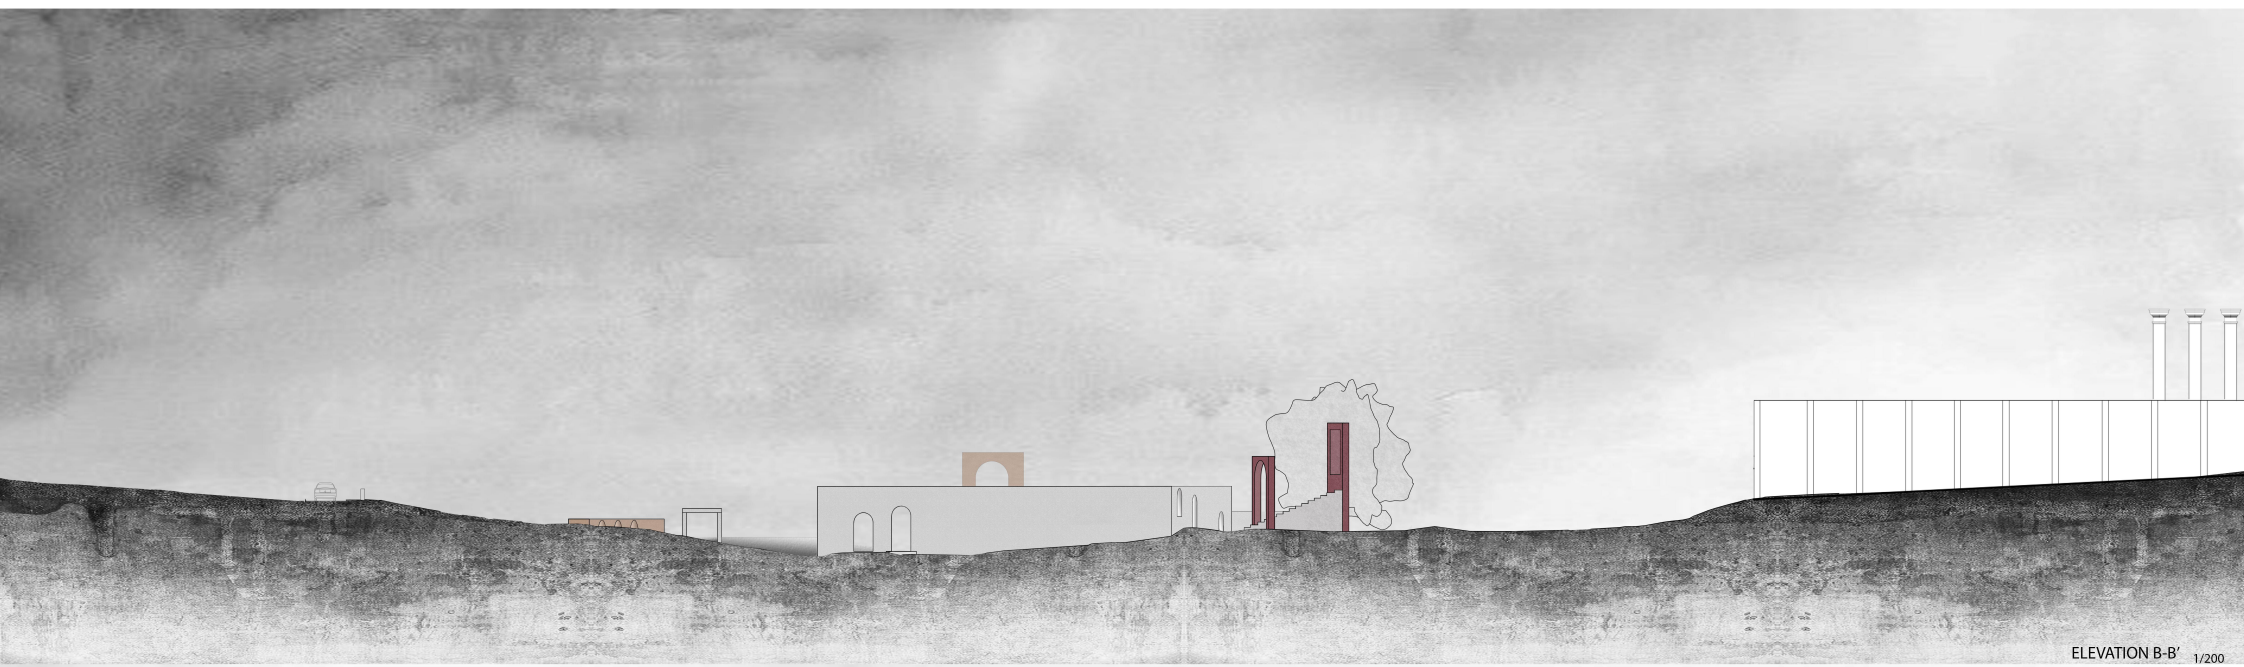


ELEVATION B-B' 1/200



**POLITECNICO
DI MILANO**
SCHOOL OF ARCHITECTURE & URBAN PLANNING
A.Y. 2019-2020

PROFESSOR_NIKOS KTENAS
STUDENT_INA NATSI

FINAL DESIGN_STRETCHING BOUNDARIES

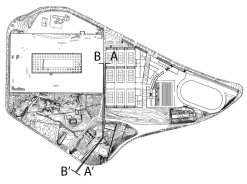

B'-A'