


# OPENINGS


As keywords, "open" is a major concept of the Connect to Reveal project.

Società Umanitaria opens itself to the public and to do so, the project is increasing the visibility of its inside program and the visibility of its aesthetic. An analysis has been made to respect the existing rhythm of the proportions of the arches in order to build the openings.


This intervention on the library and on Chiostro dei Glicini build visual connections and let the natural light enter. Finally, direct sight link is designed between Chiostro dei Glicini and Chiostro della Memoria.

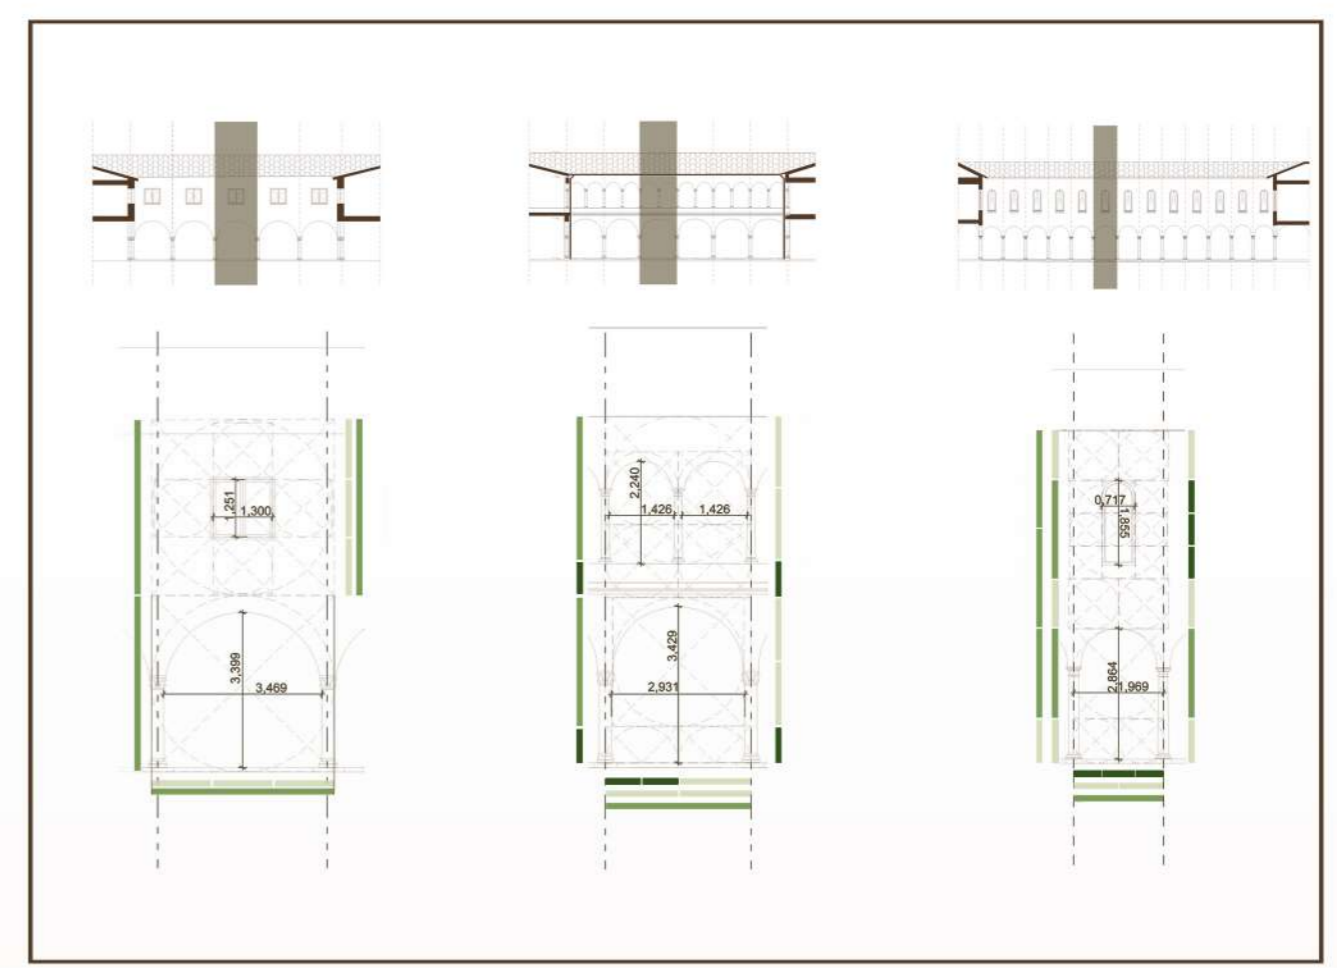

TYPICAL SPAN ANALYSIS

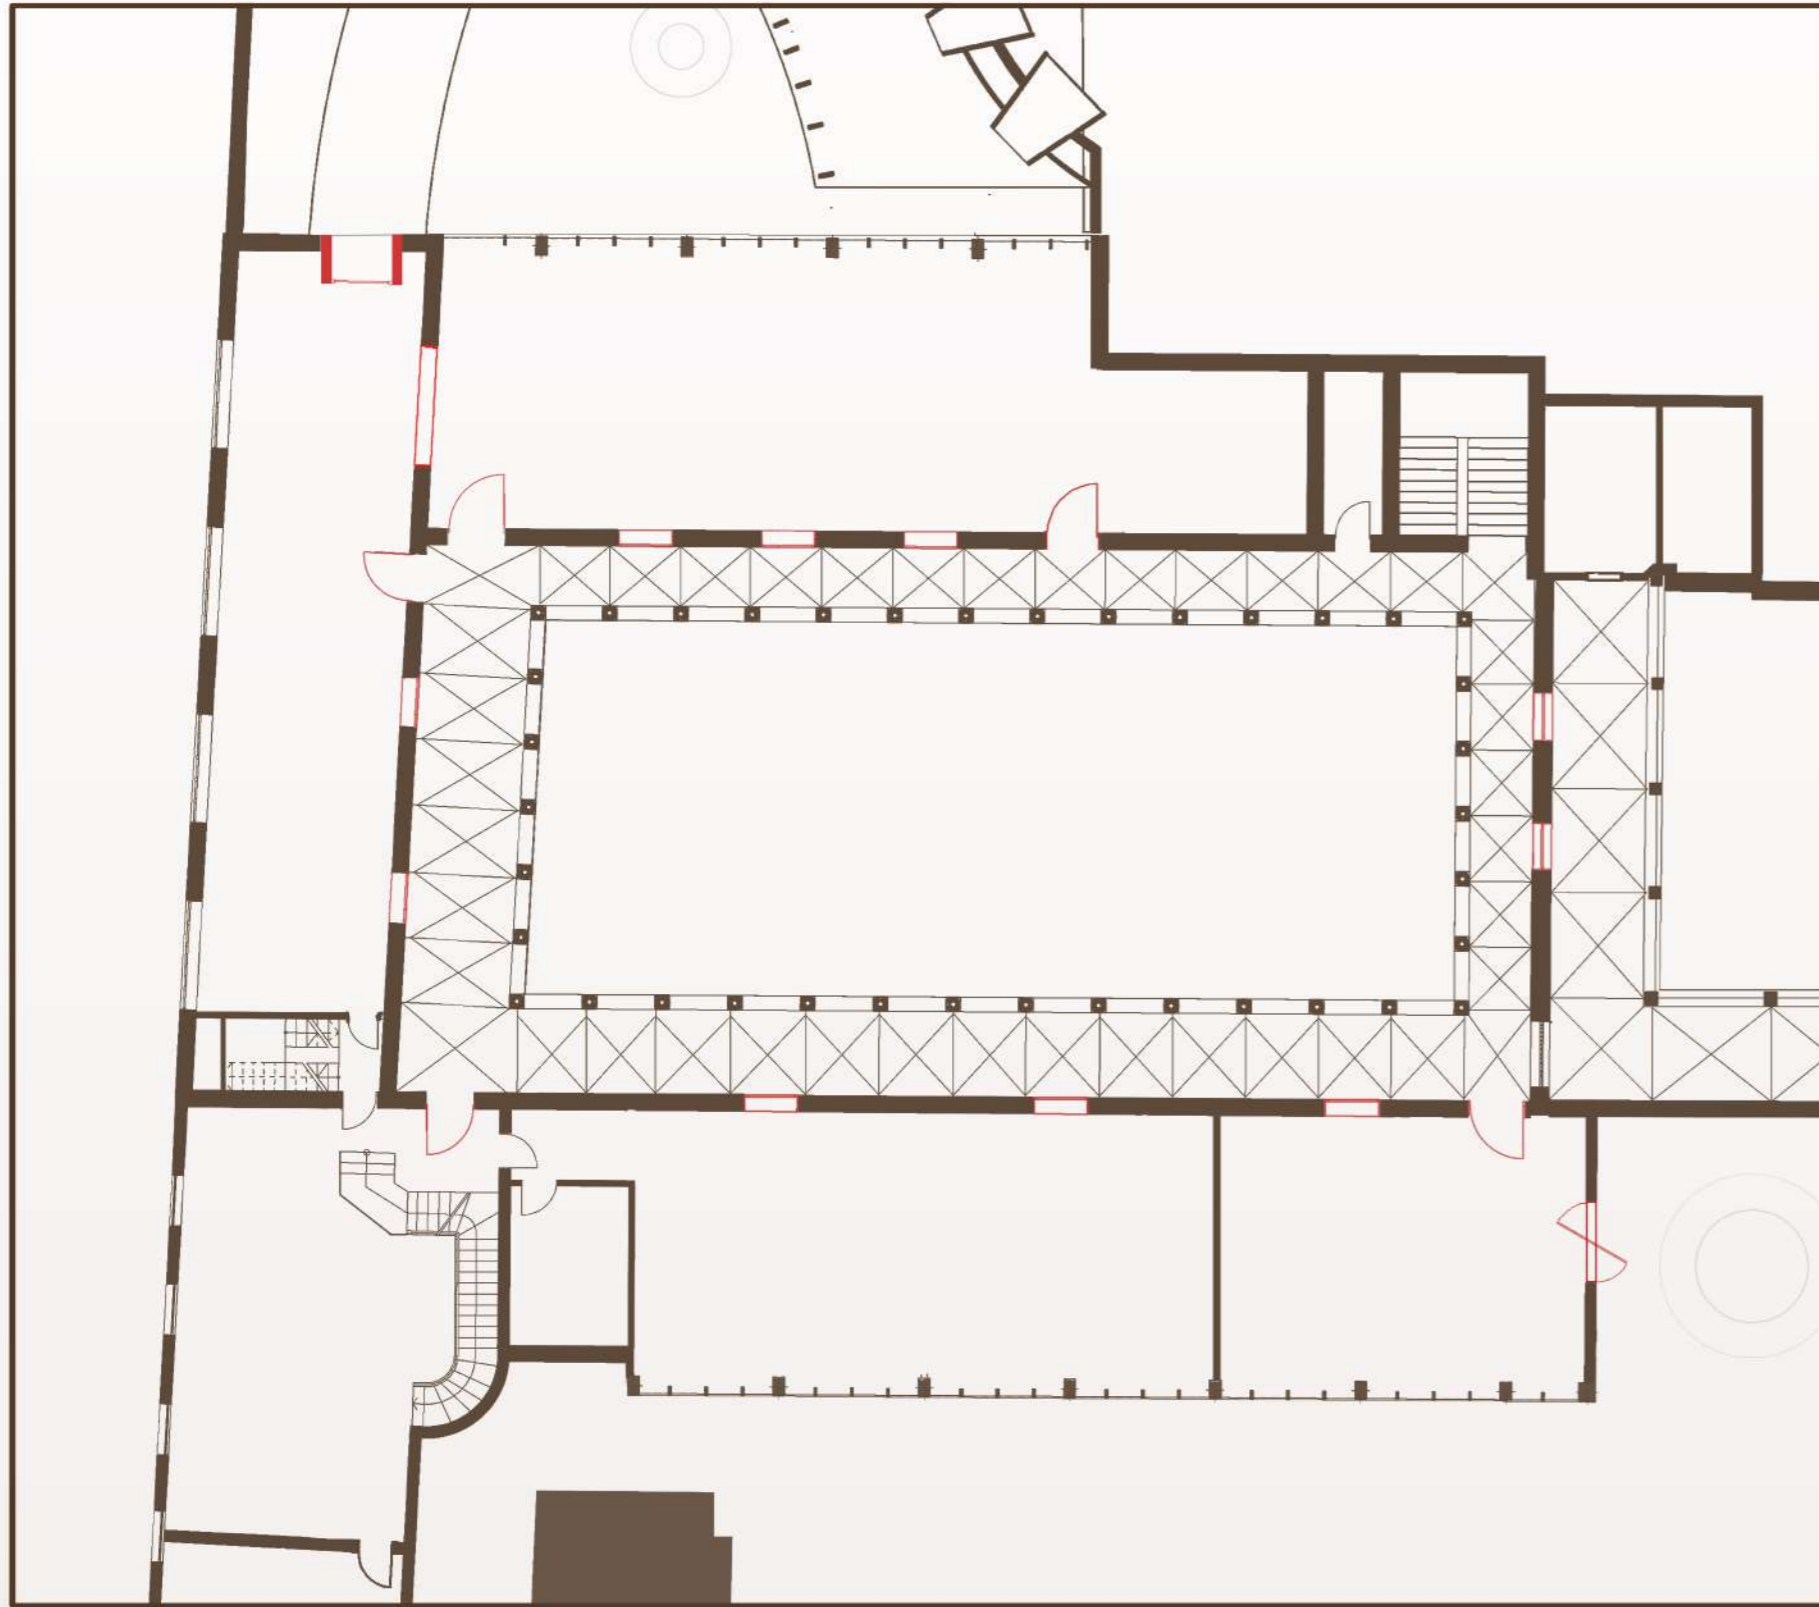

GROUND FLOOR PLAN  
CHIOSTRO DEI GLICINI  
1/500

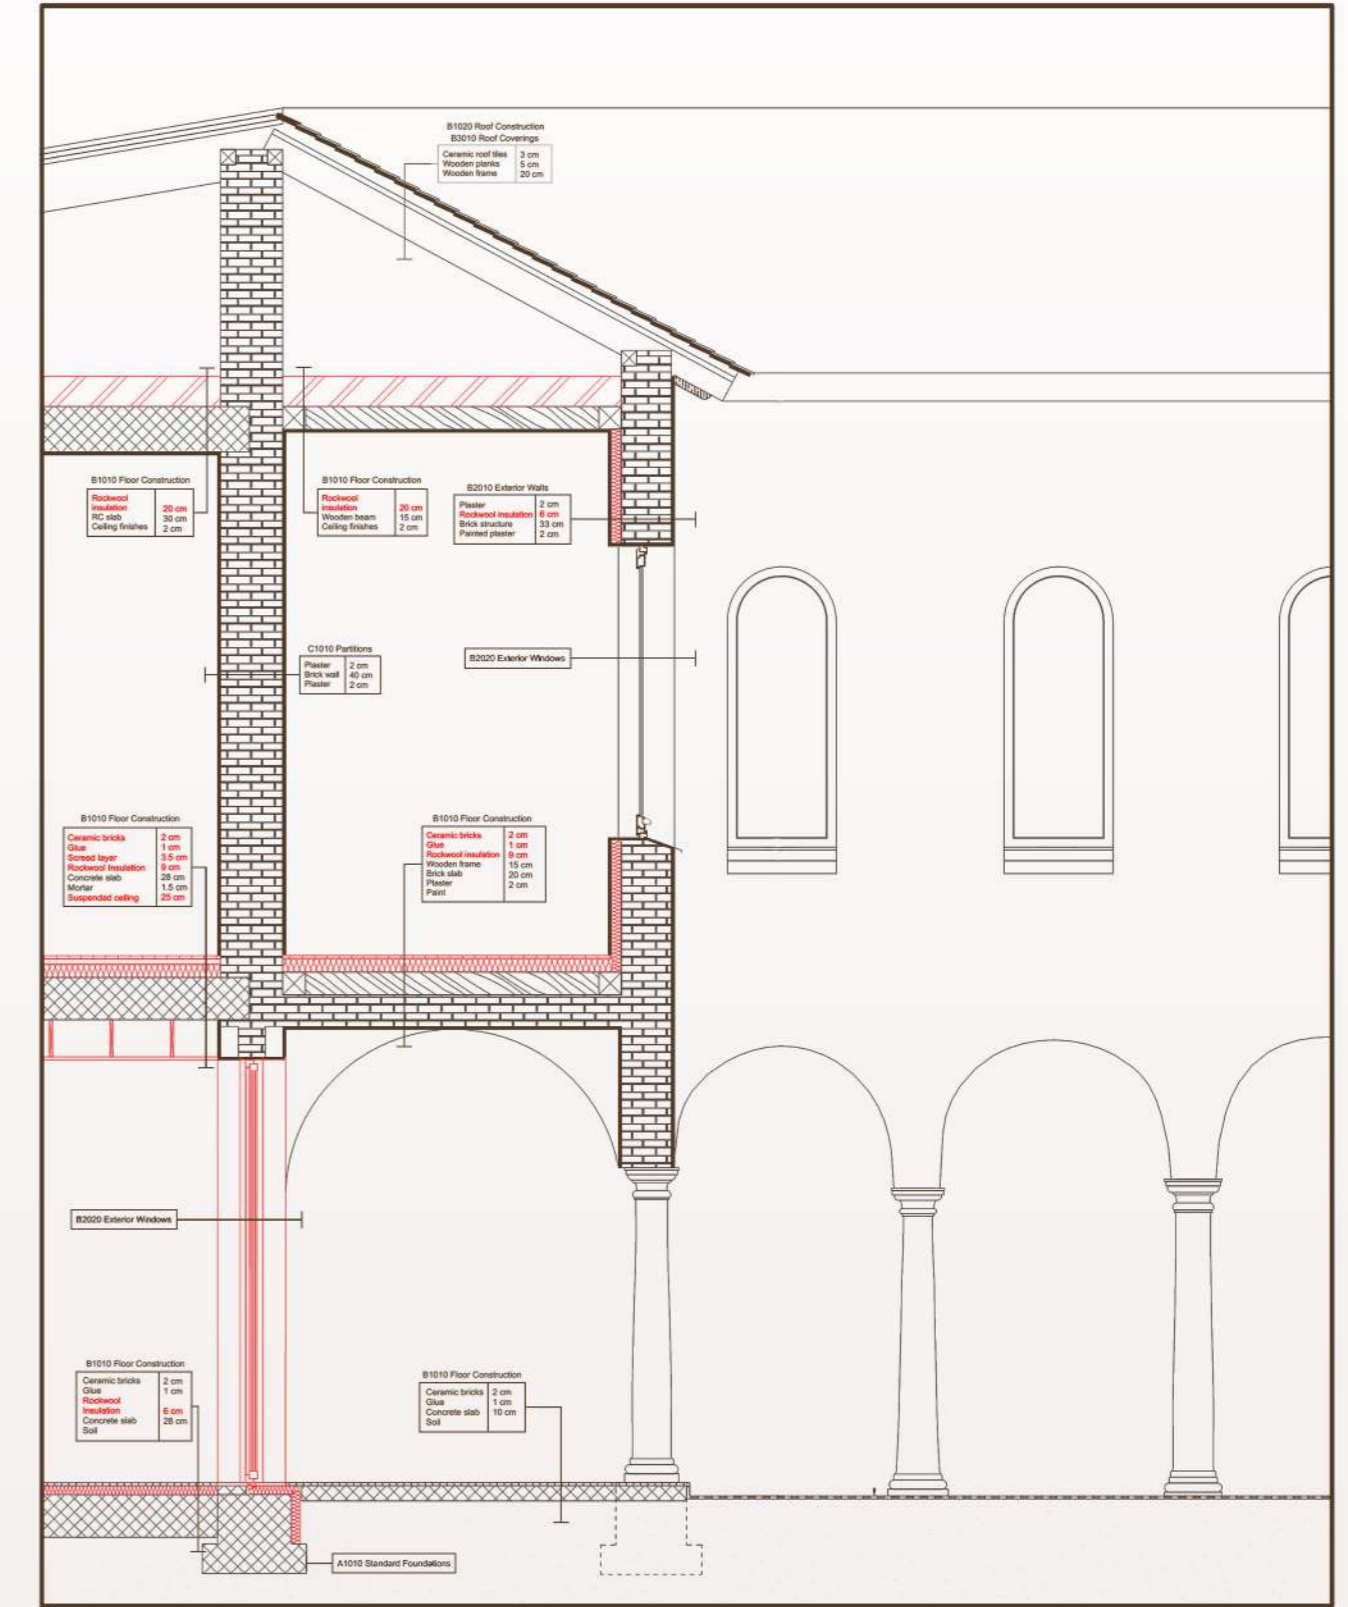

STRUCTURAL SECTION  
1/50

