
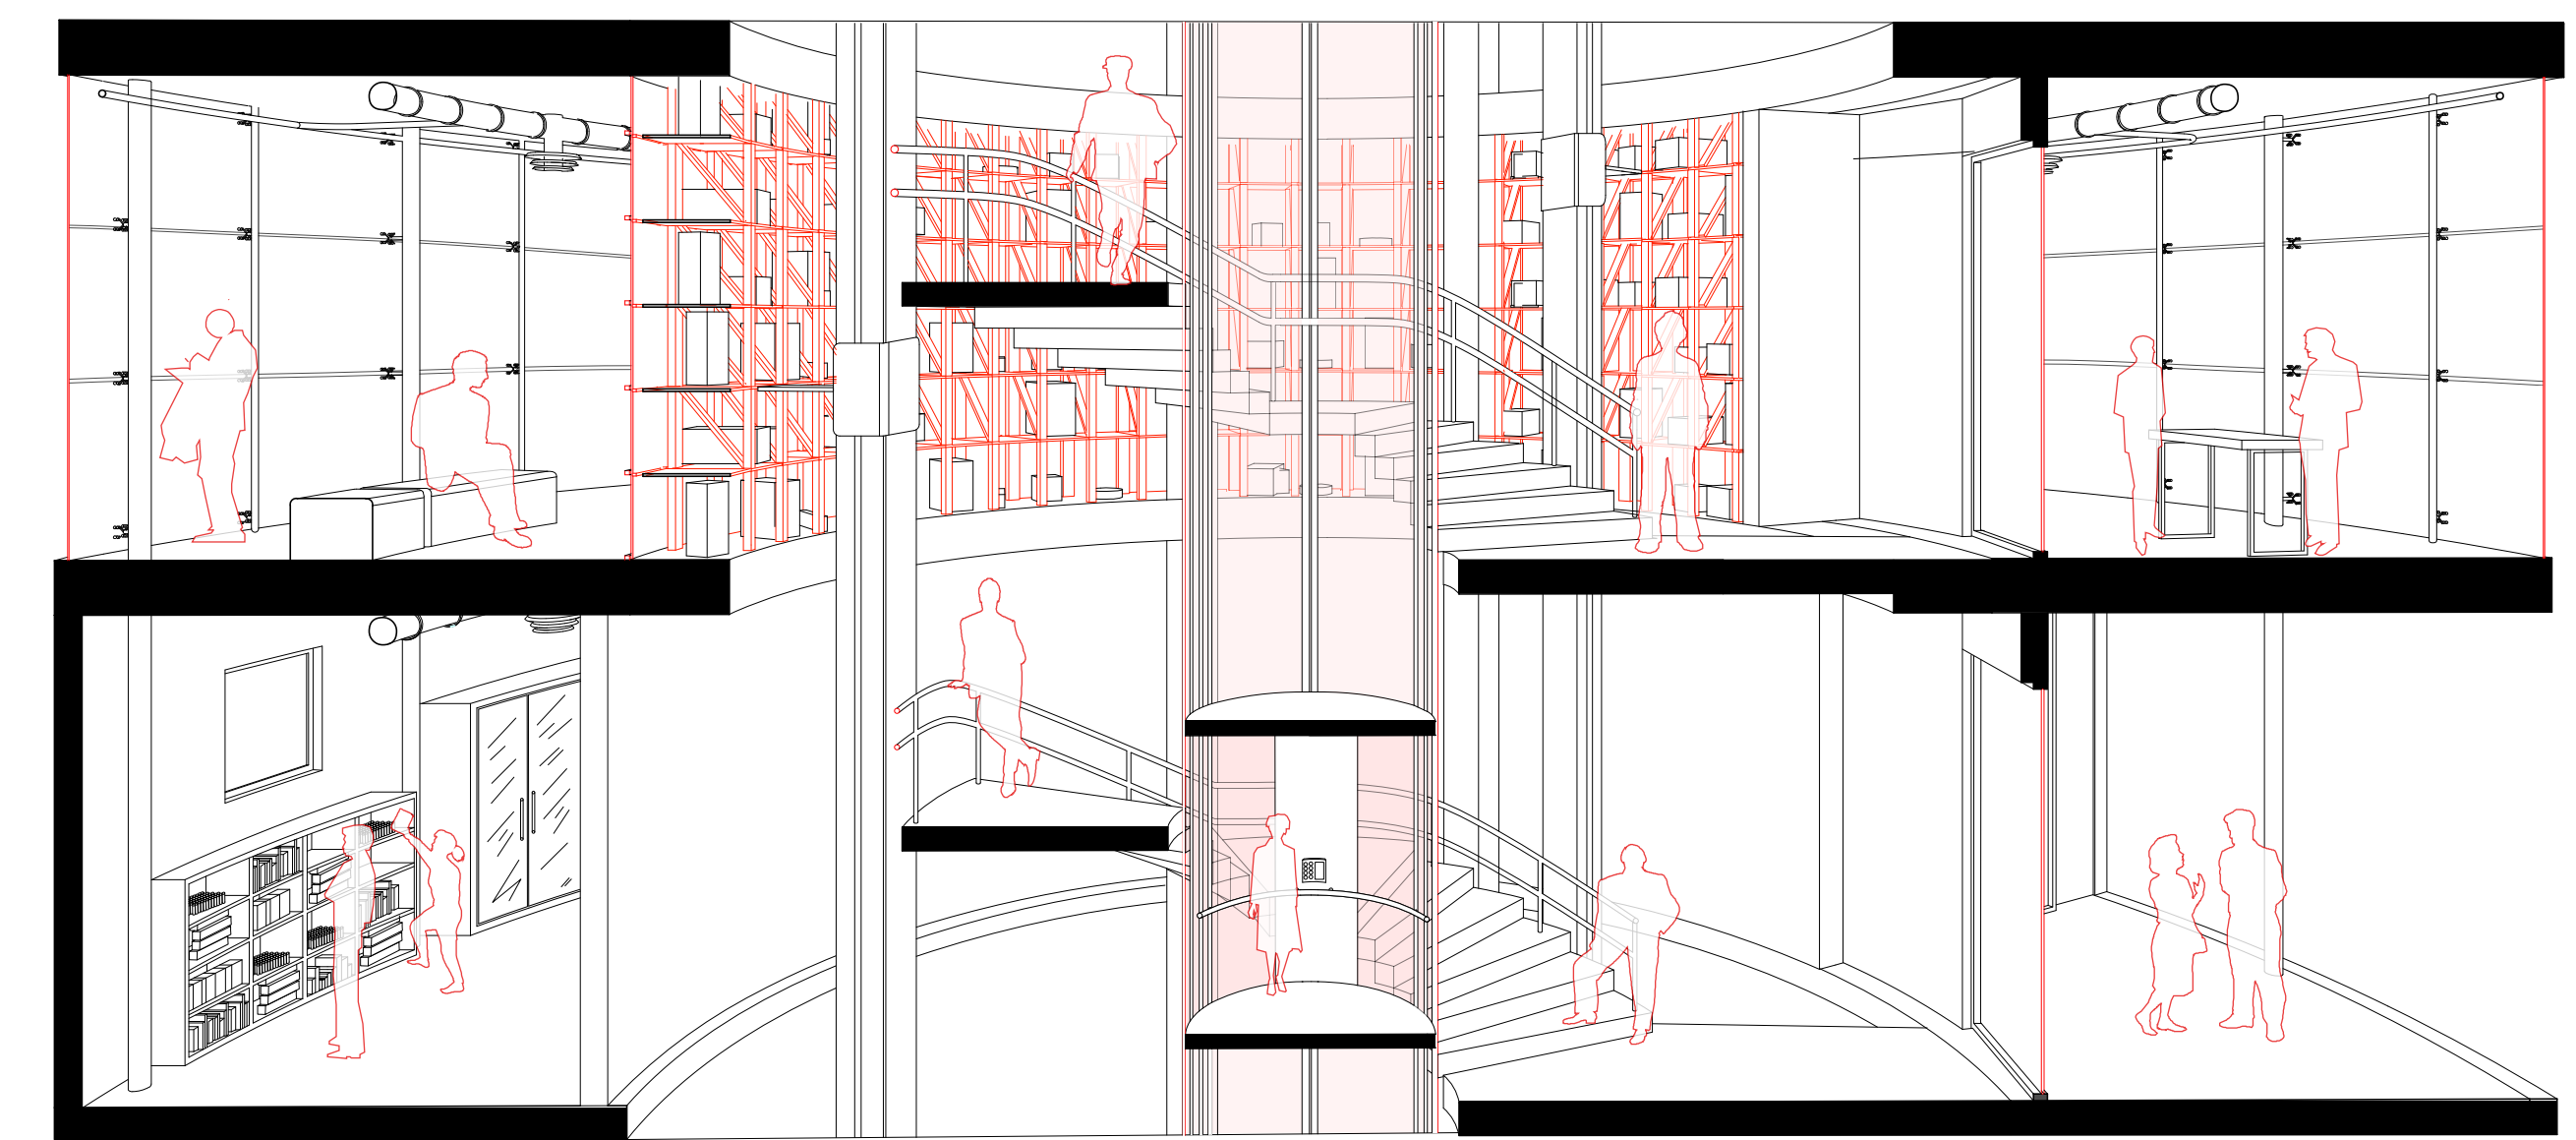


BOXES CORE // INTERNAL COMPOSITION SCHEMES 1:200 // SCHEMATIC SECTION

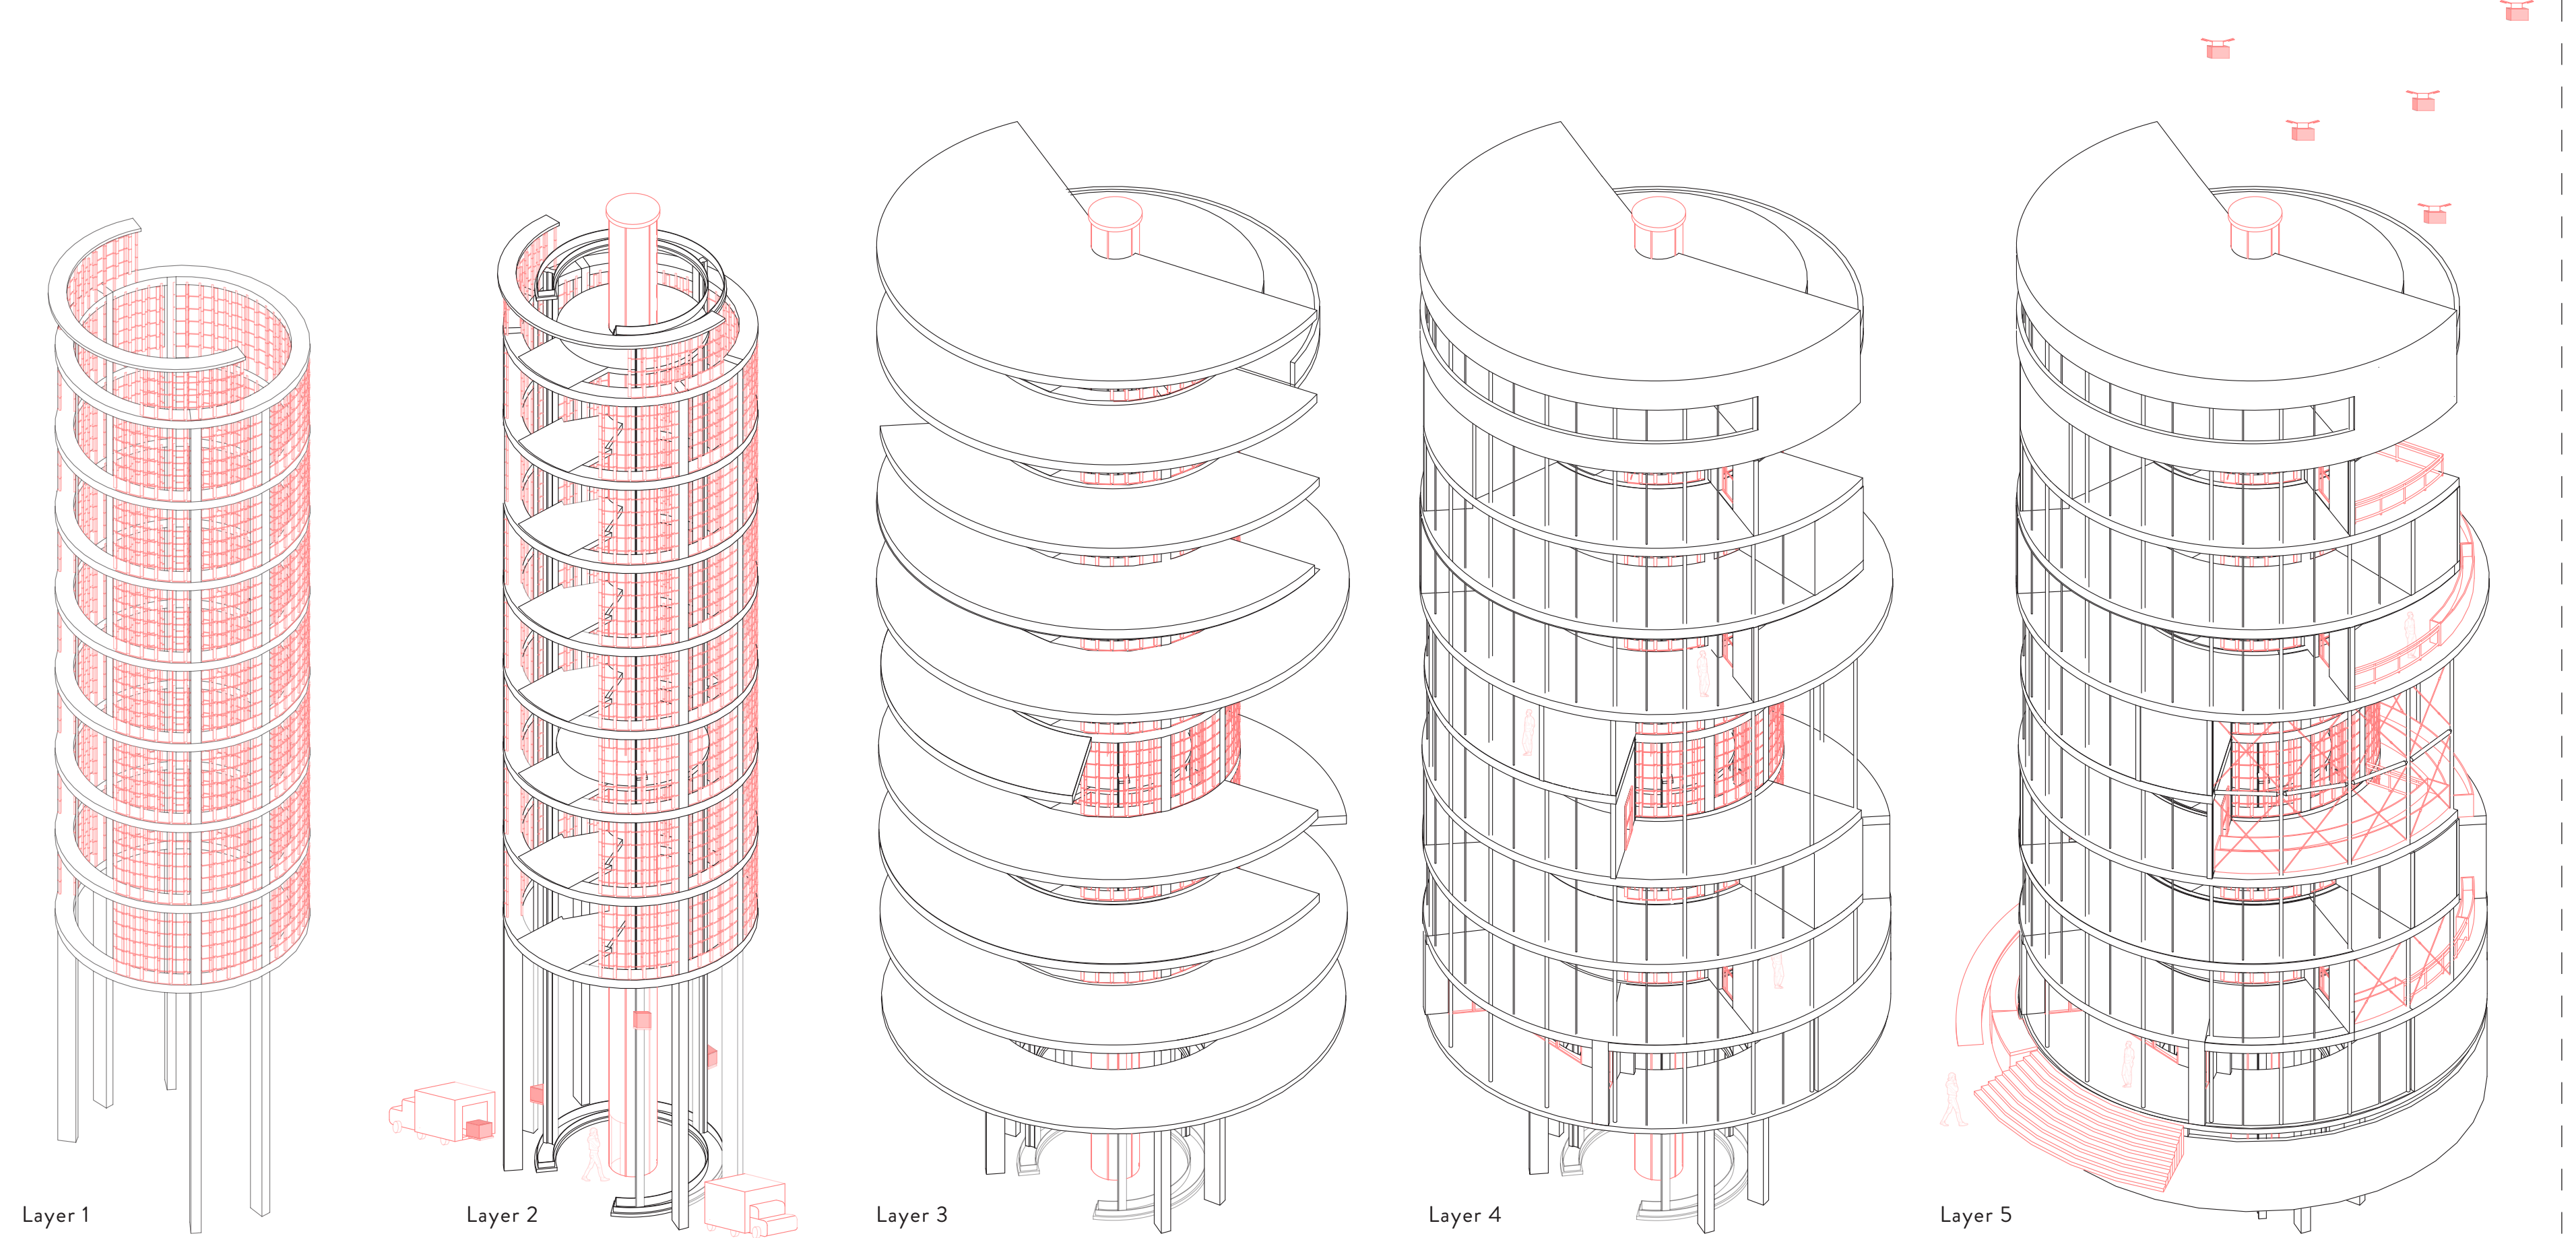

SCHEMATIC SECTION 1:100
1st and 2nd floor