


ENTRANCE SECTION 1:50



ENTRANCE ELEVATION 1:50

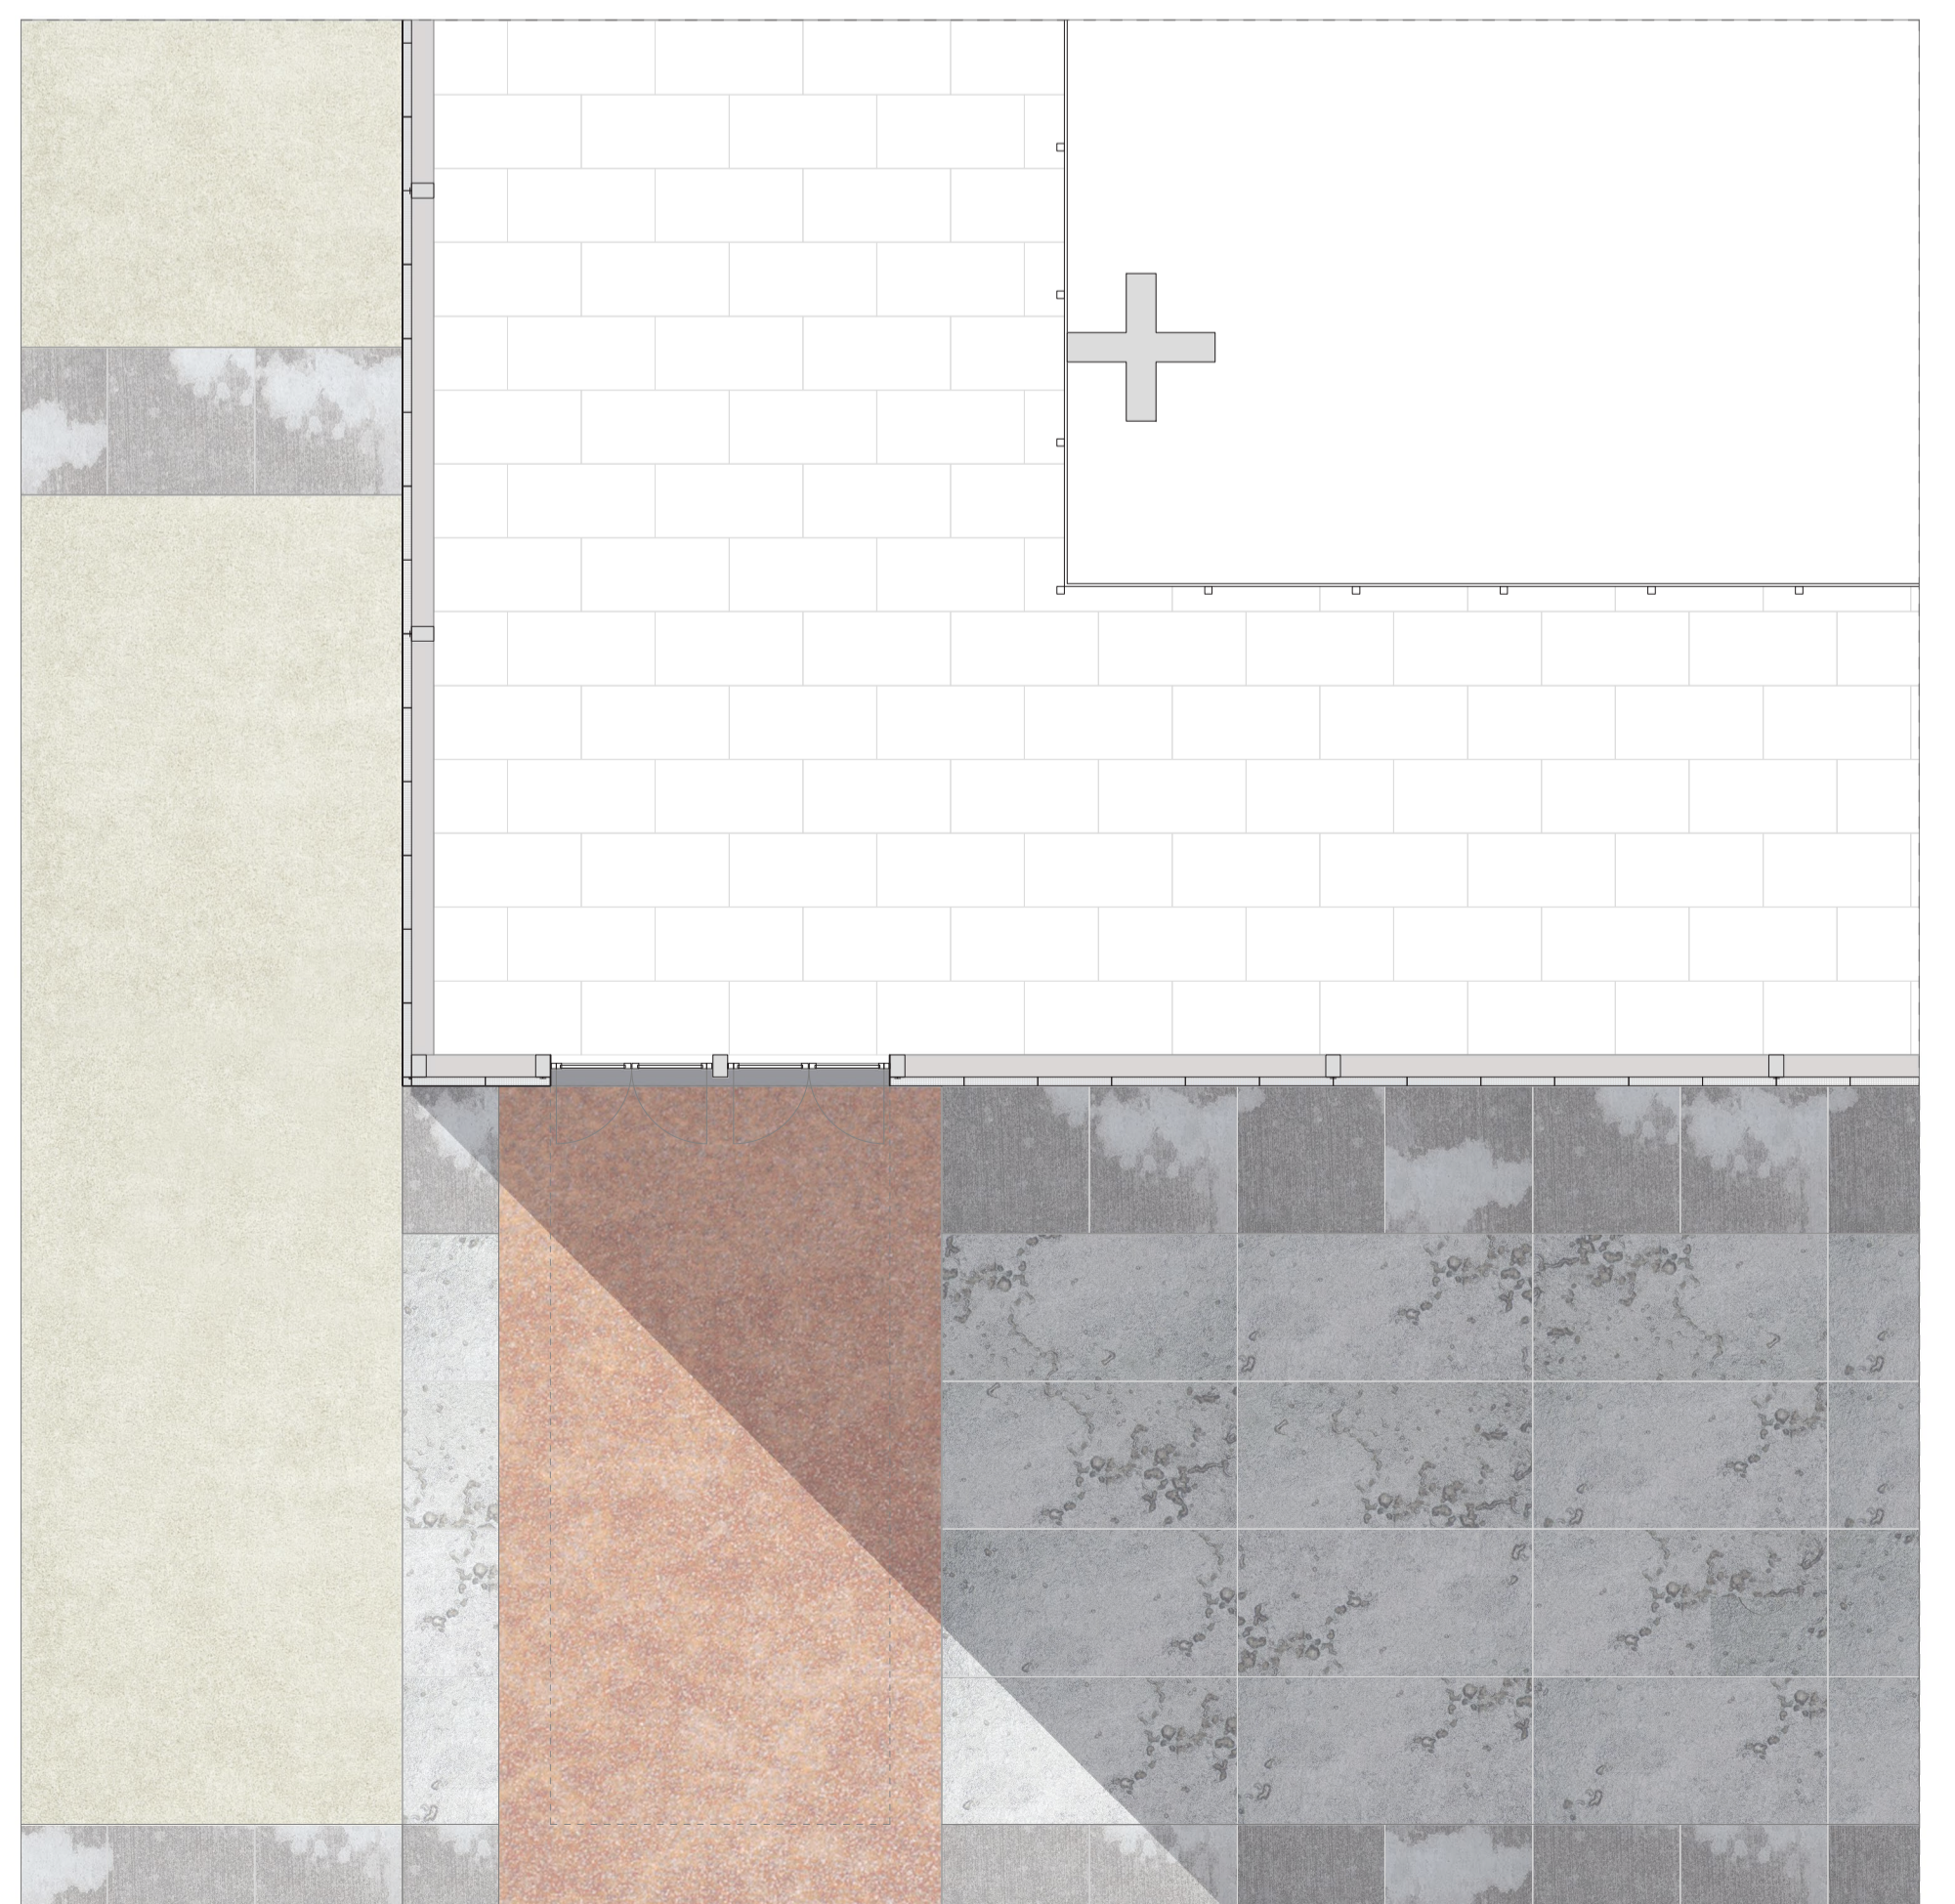

ENTRANCE PLAN 1:50