


Pavilion section  
1/50

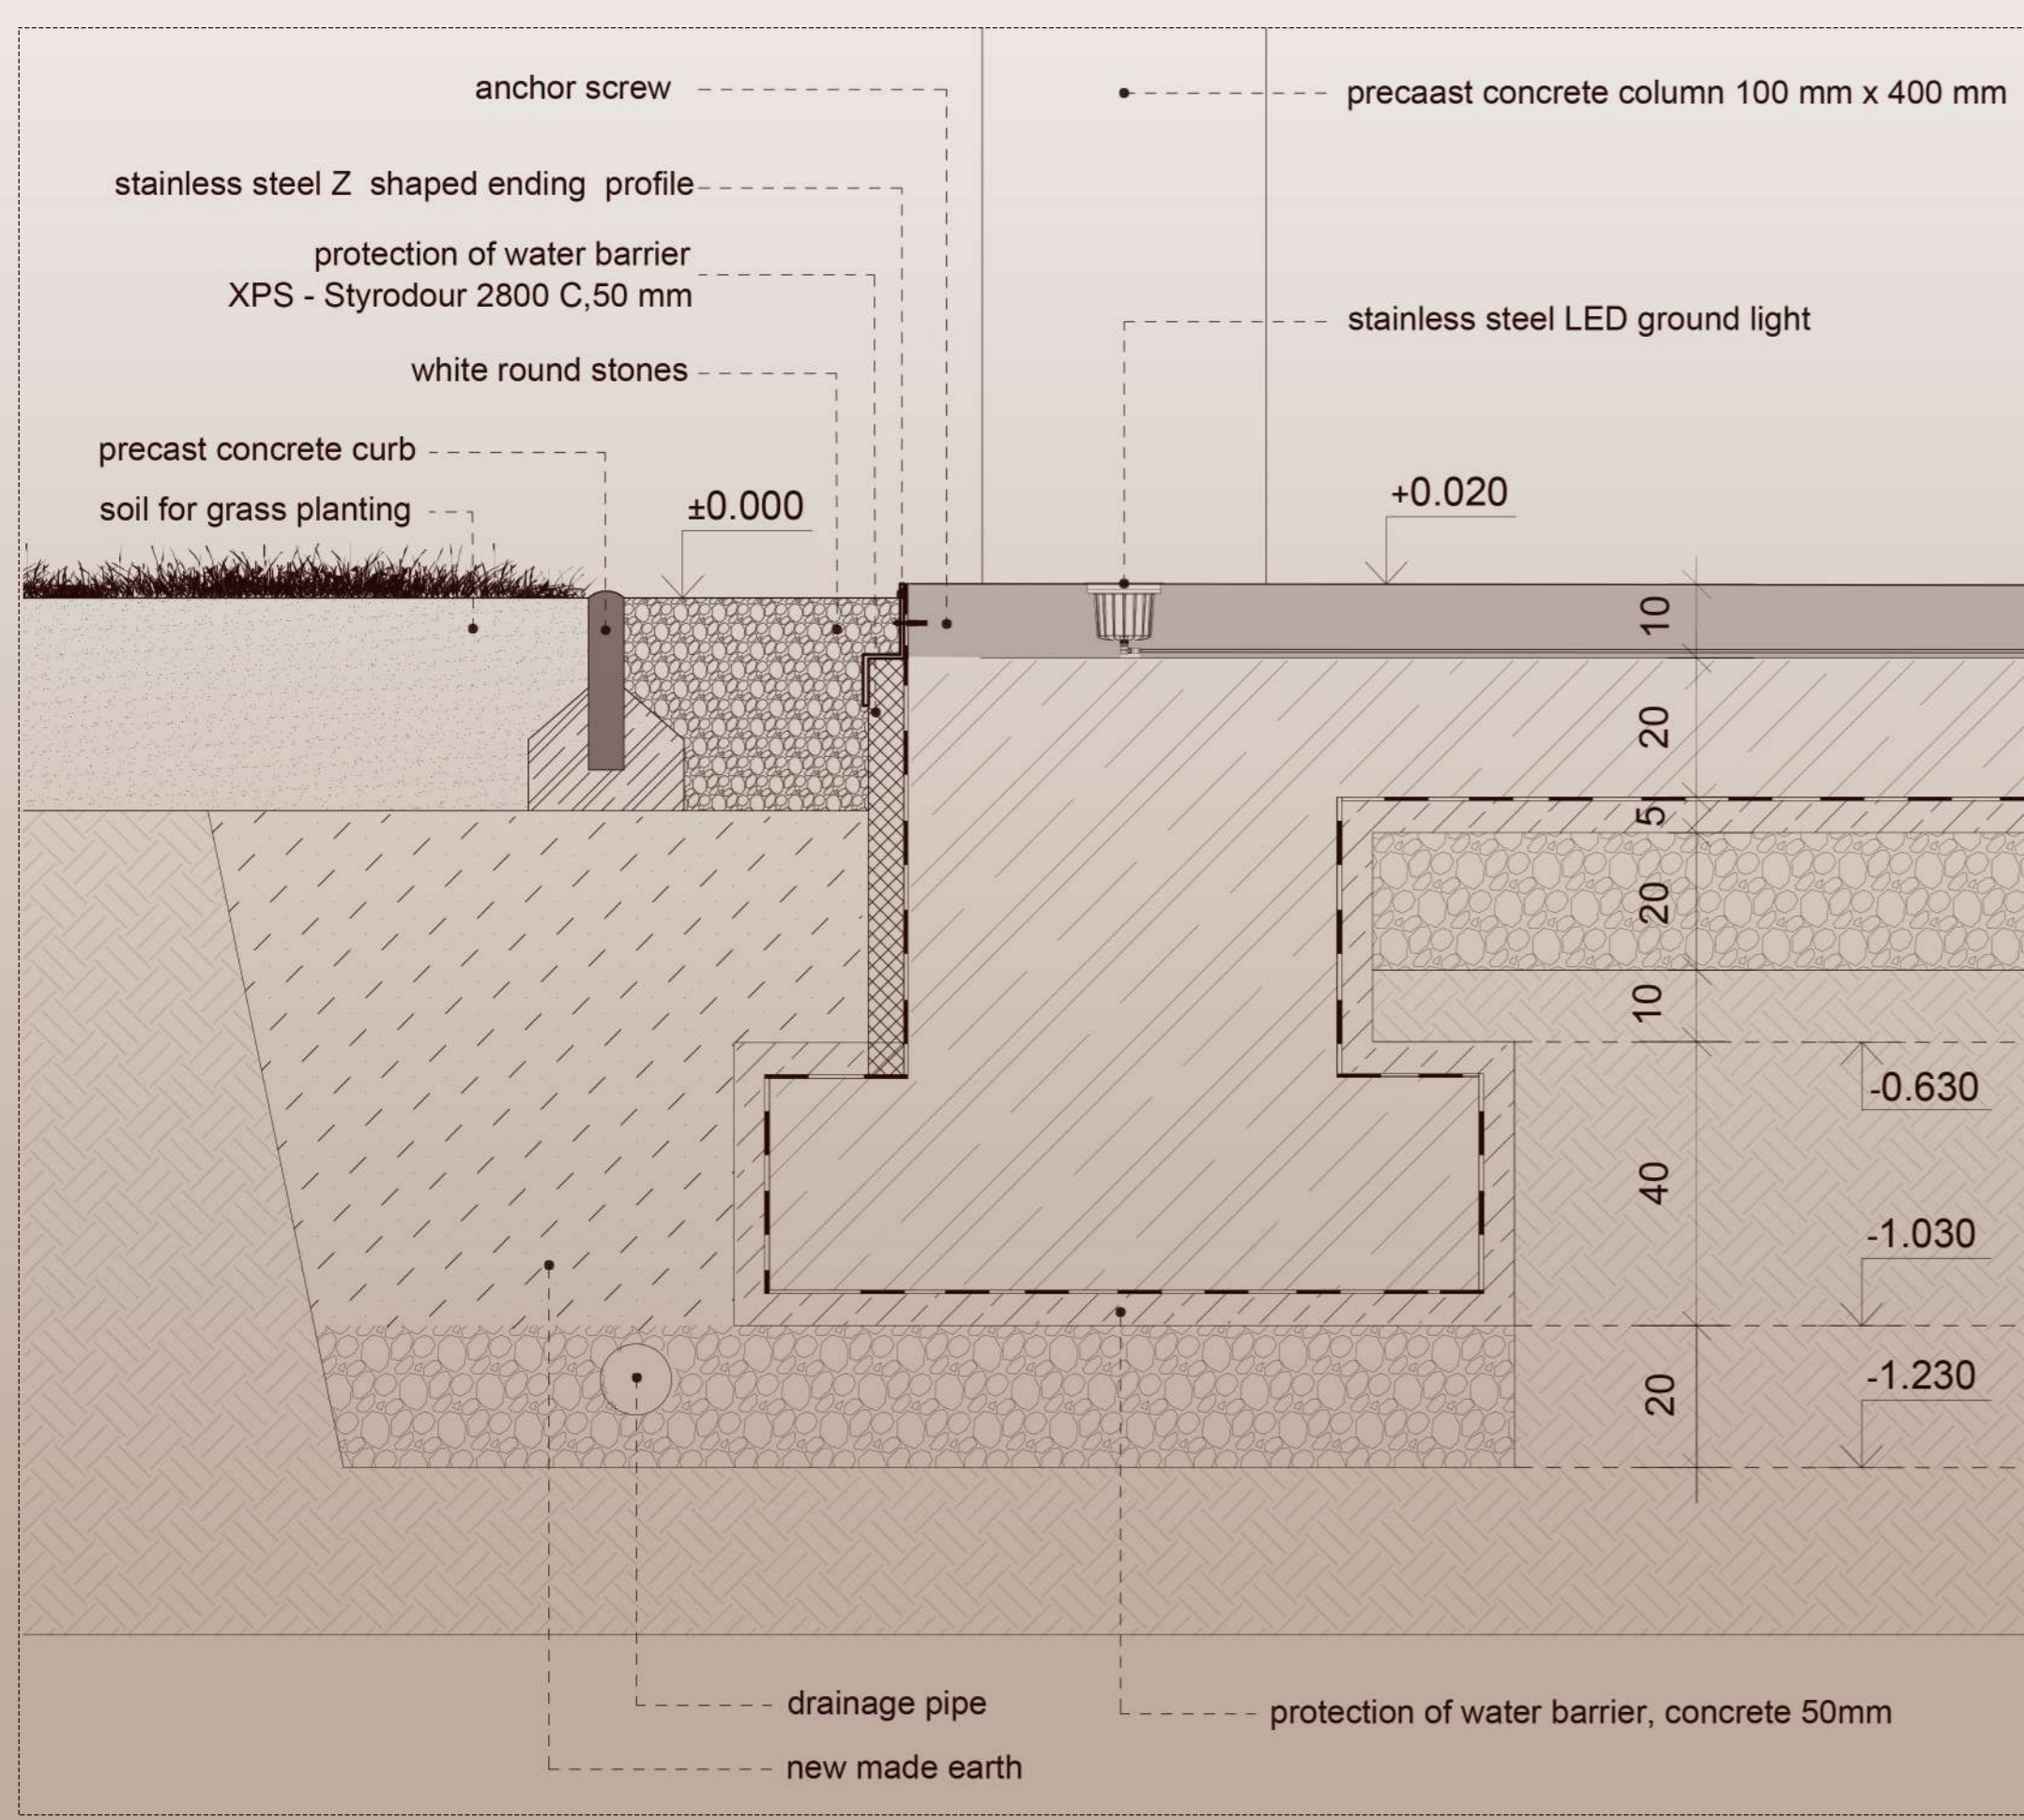

D1  
1/20

PR01  
Uniformat code: B3010  
- customized concrete layer - wavy pattern 100 mm  
- post-tensioned precast concrete slab 280 mm  
( required slope be done in slab or in surface concrete layer )

PF01  
Uniformat code: B1010  
- Sikafloor 264 N, superficially treated concrete armed with wired mesh 8, 250mm x 250mm 100 mm  
- reinforced concrete slab 200 mm  
- water barrier  
- modified asphal barrier 6640 SPEED PROFILE 2 mm  
- protection of water barrier, concrete layer 50 mm  
- gravel, fraction 16 / 32 200 mm  
- existing earth

PF02  
Uniformat code: B1010  
- Concrete pavement 30 mm  
- gravel, fraction 16 / 32 200 mm  
- existing earth

