




ARTISTS WORKSHOP AND RESIDENCES - PLAN (1:100)

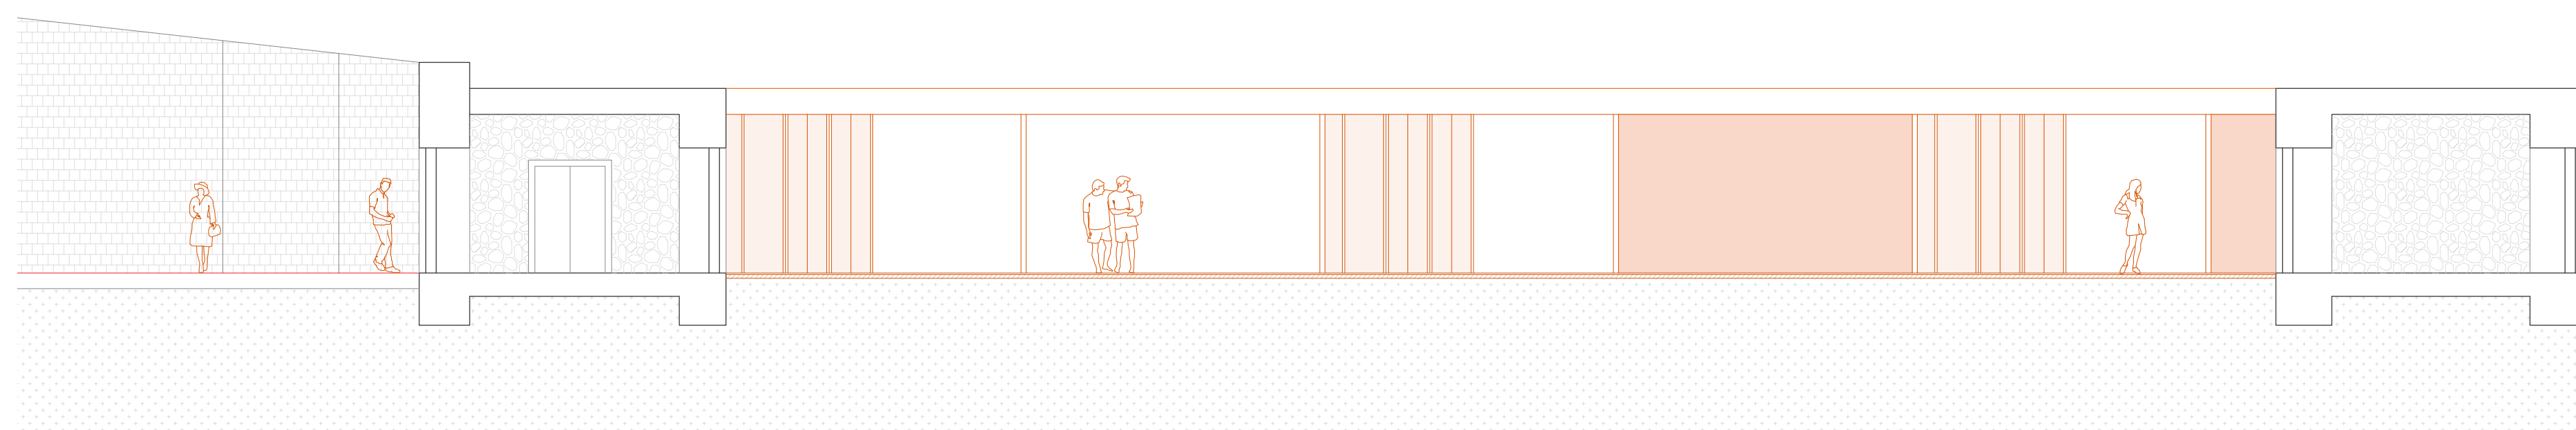


ARTISTS WORKSHOP AND RESIDENCES - SECTION AA (1:100)

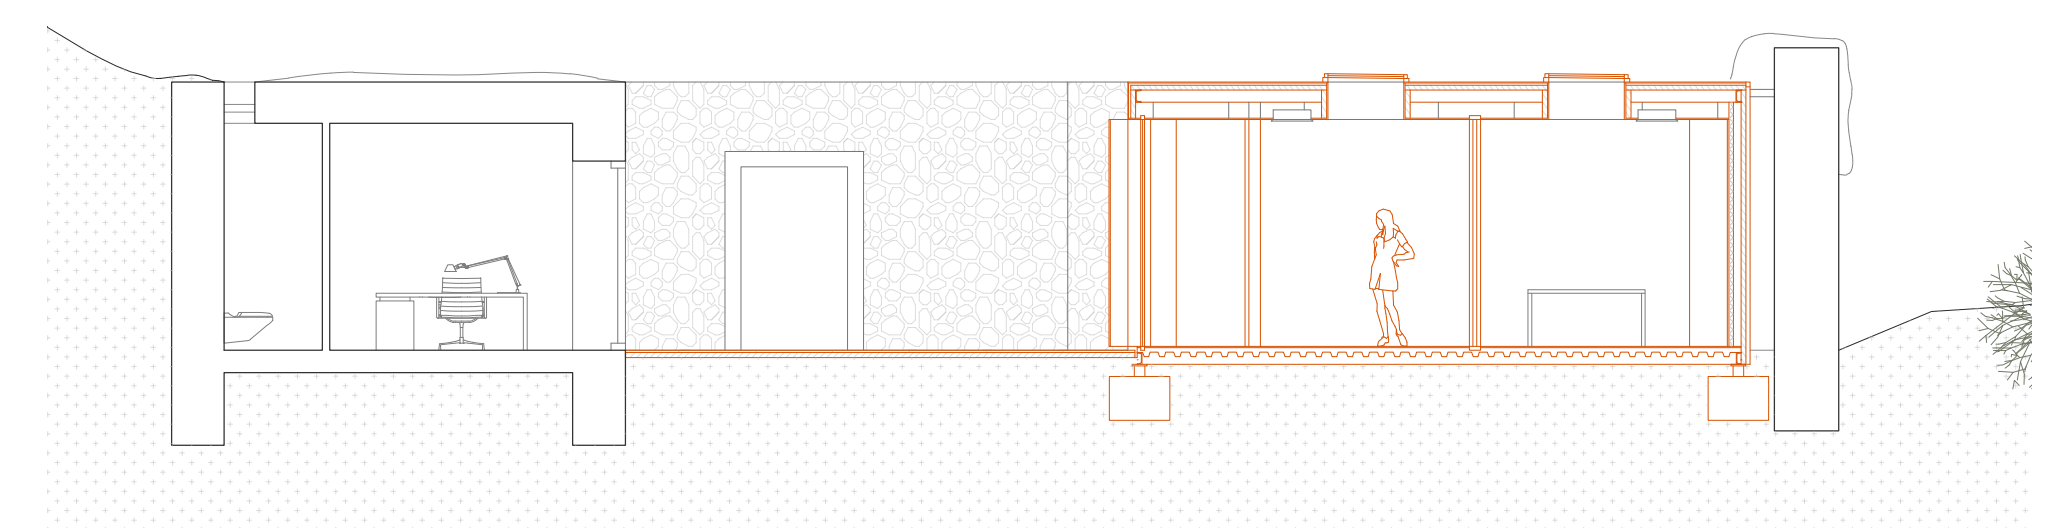


ARTISTS WORKSHOP AND RESIDENCES - SECTION BB (1:100)

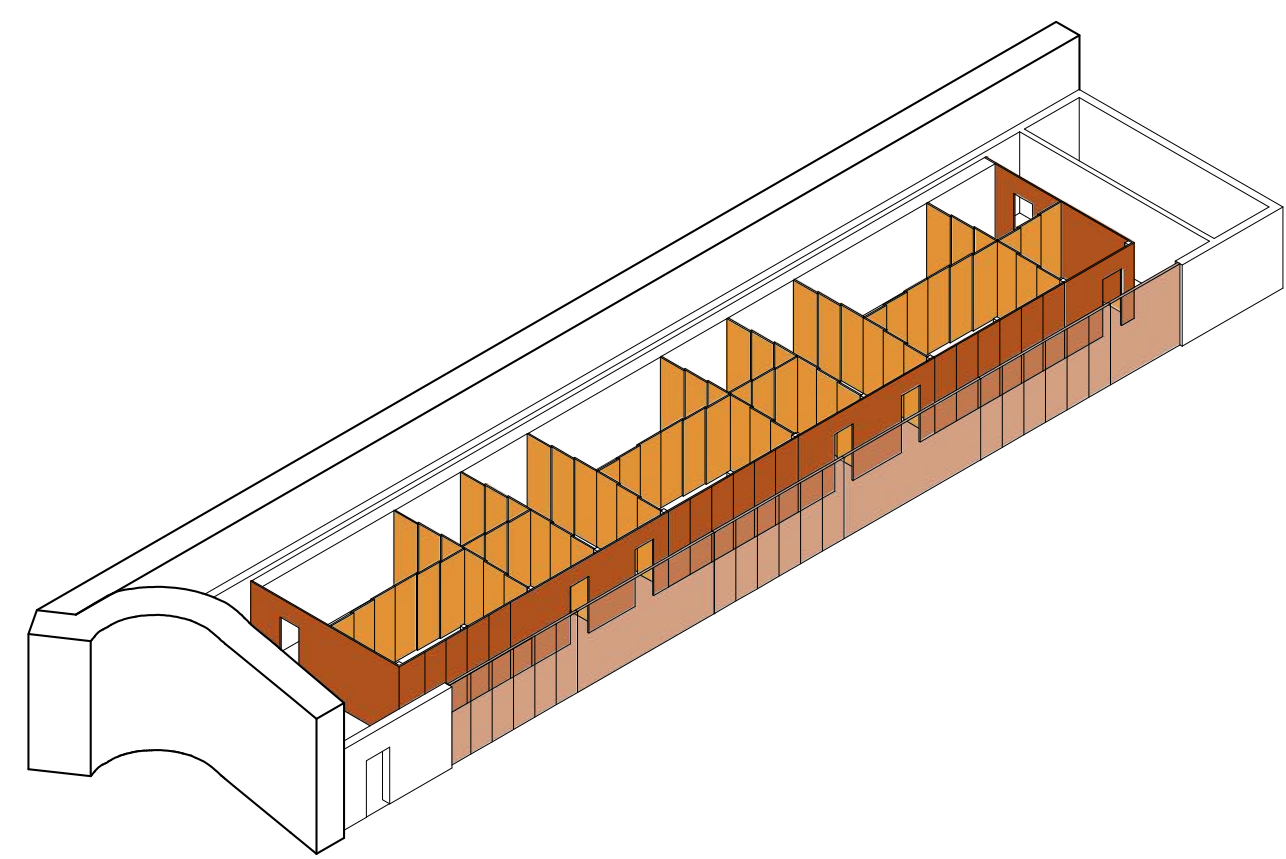


CONFIGURATION 1 - ARTIST STUDIOS
8 ROOMS OF 15SM - 6 ROOMS OF 7SM

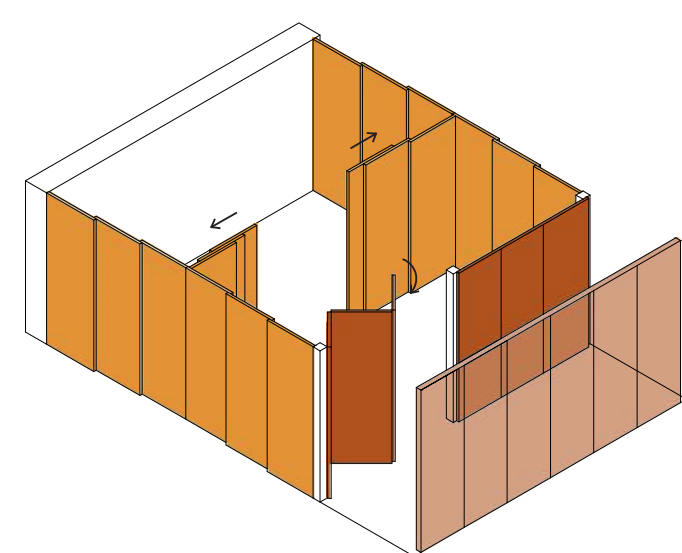


MOVEMENT 1

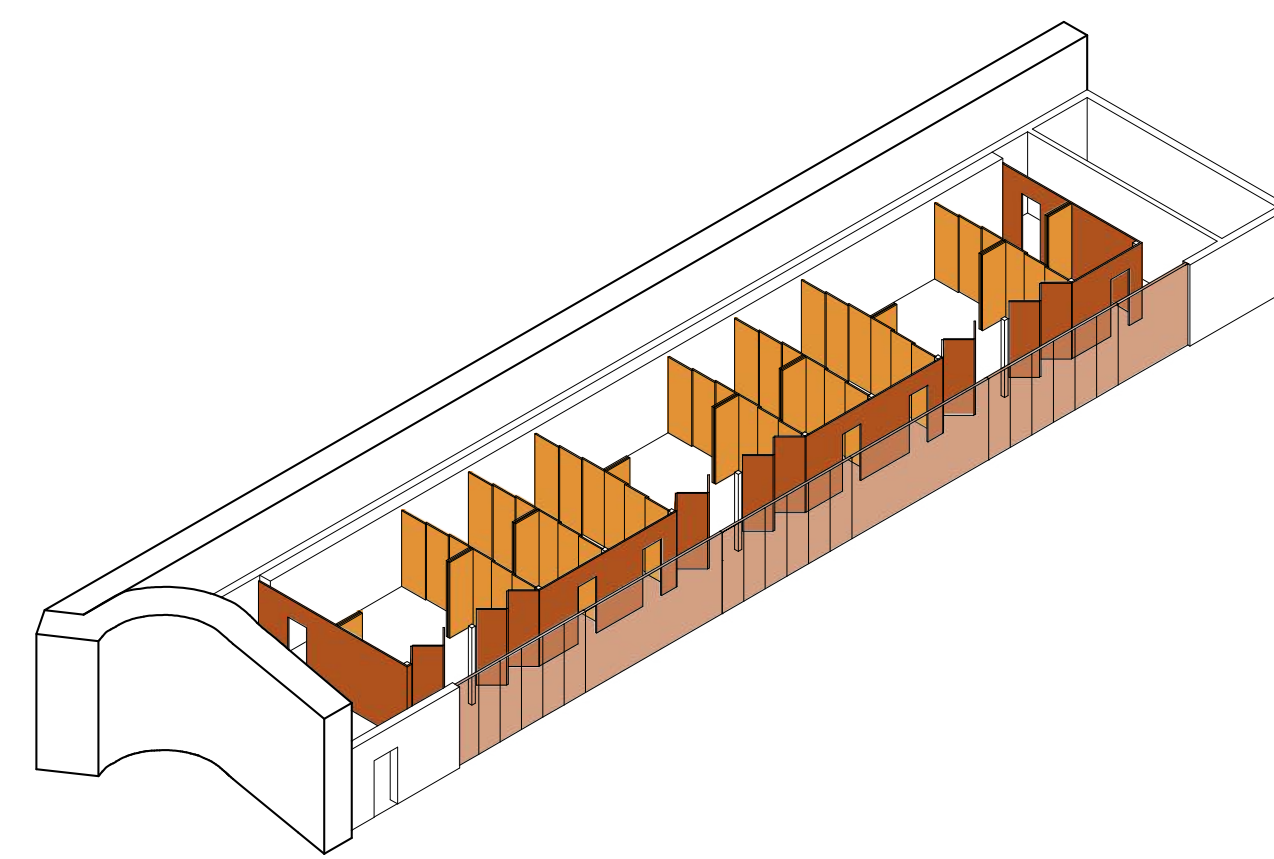


CONFIGURATION 2 - ARTIST STUDIOS
3 ROOMS OF 30SM - 5 ROOMS OF 15SM

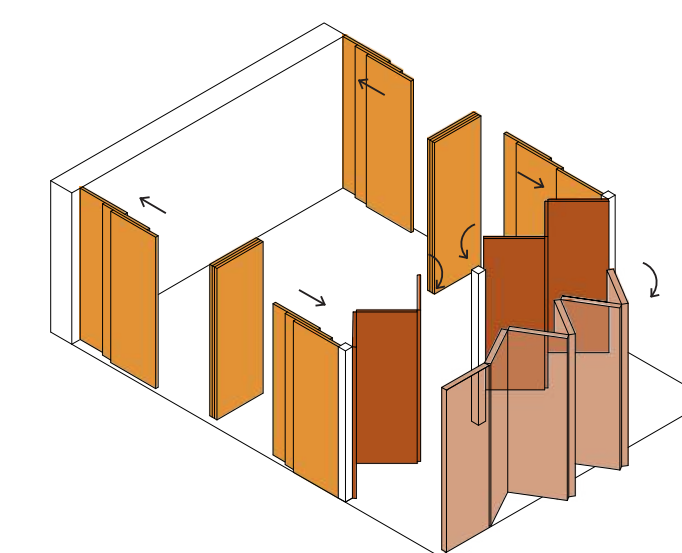

MOVEMENT 2

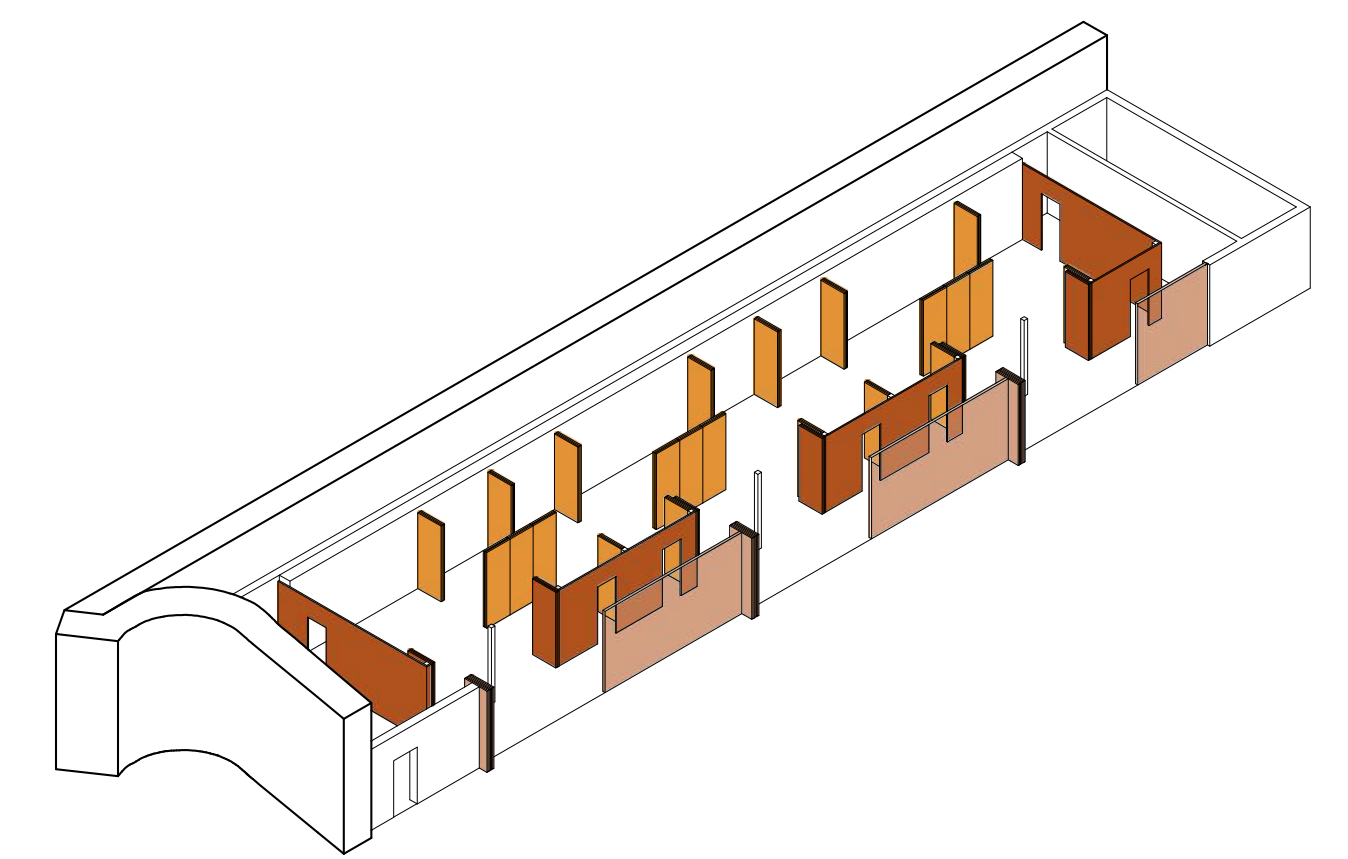

CONFIGURATION 3 - EXHIBITION SPACE
OPEN SPACE OF 165 SM, CONNECTED TO THE COURTYARD

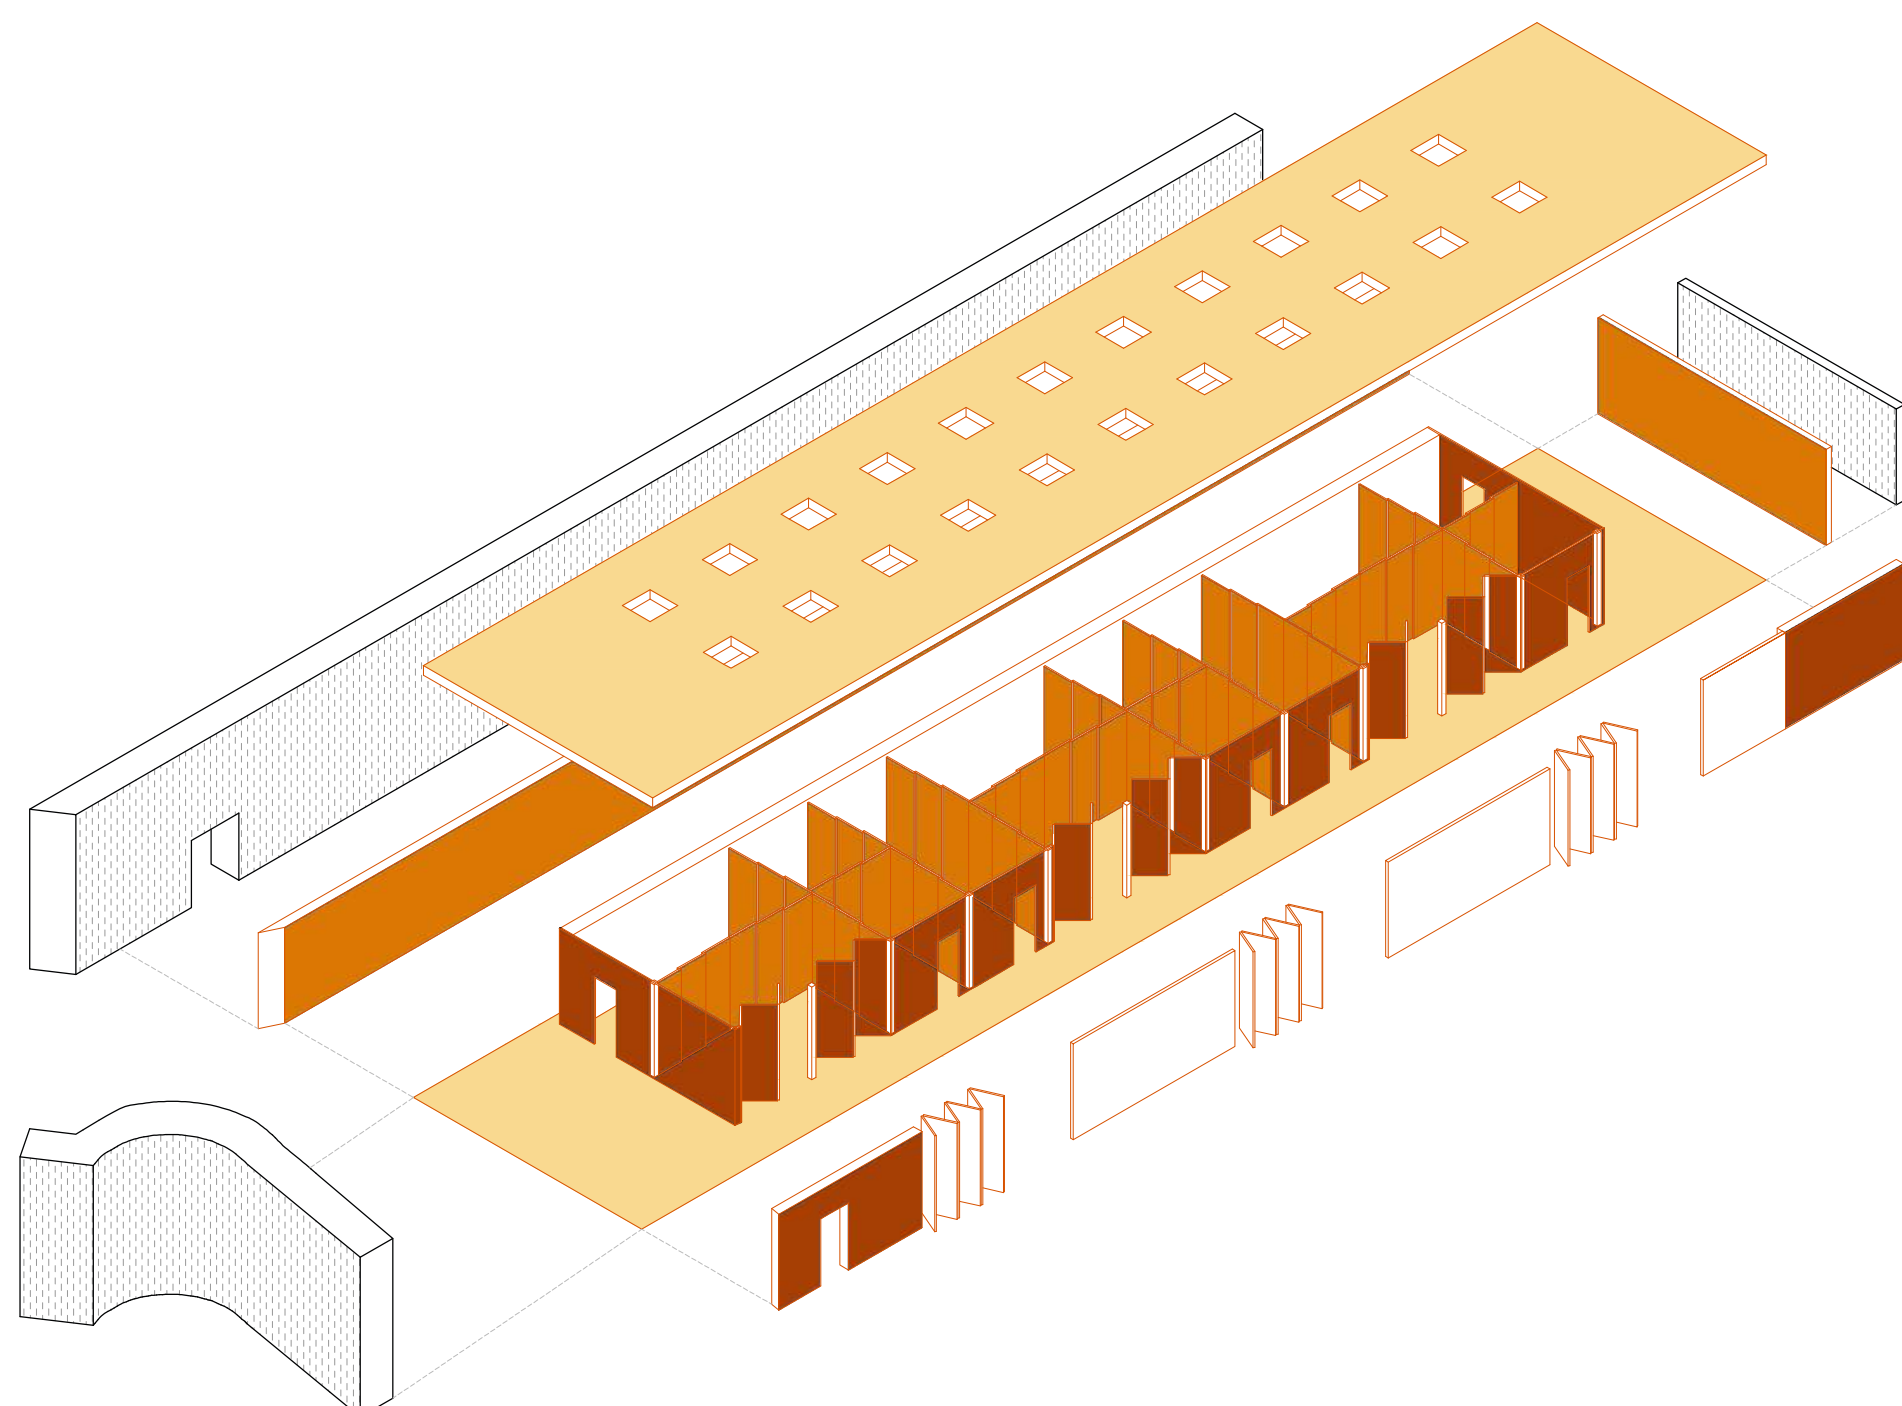

09 _ ARTISTS' STUDIOS

Reuse of cultural heritage - Fortress Spanjola