


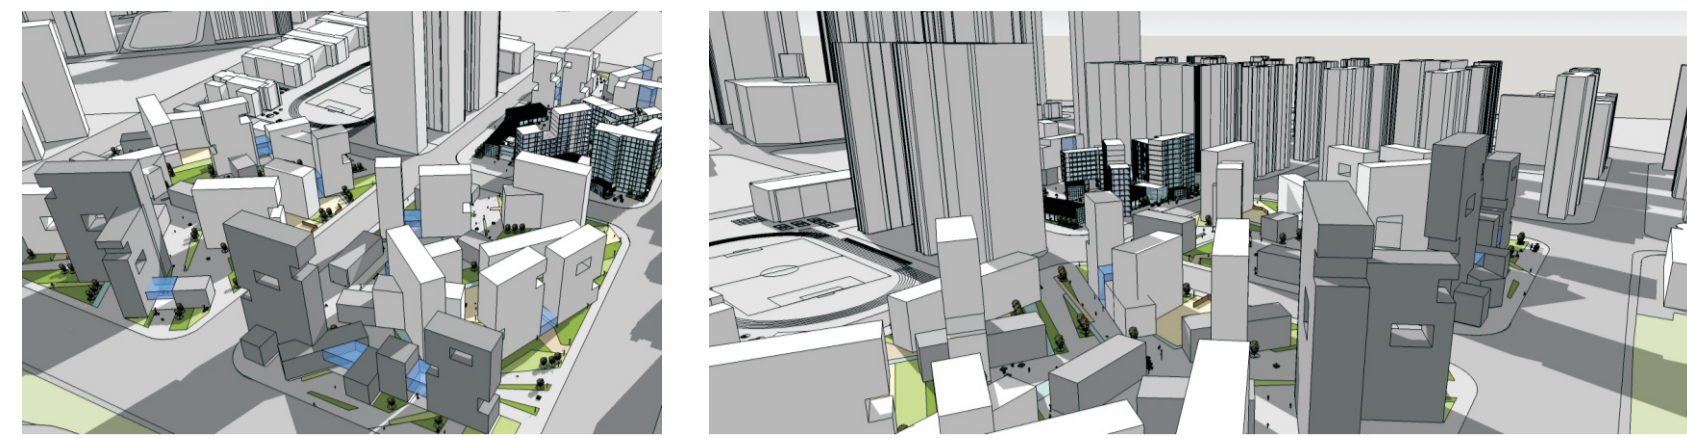

The different orientation in the building's on this Masterplan, not only improves the sunlight usage for all the residents, but it will also make this project very unique and distinguishable from other projects in the area. The same concept helped us to break down the skyscrapers into smaller segments, so the visitors wouldn't be surrounded by endless walls of skyscrapers and the wouldn't get a soffocating feeling by the enormous concrete jungle of Shanghai.


Facades and Site Sections




Northern Facade




Eastern Facade

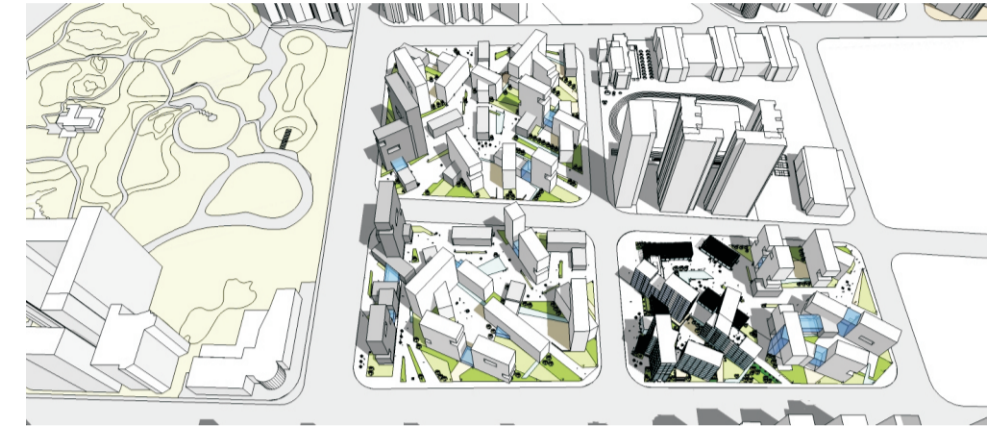


Southern Facade

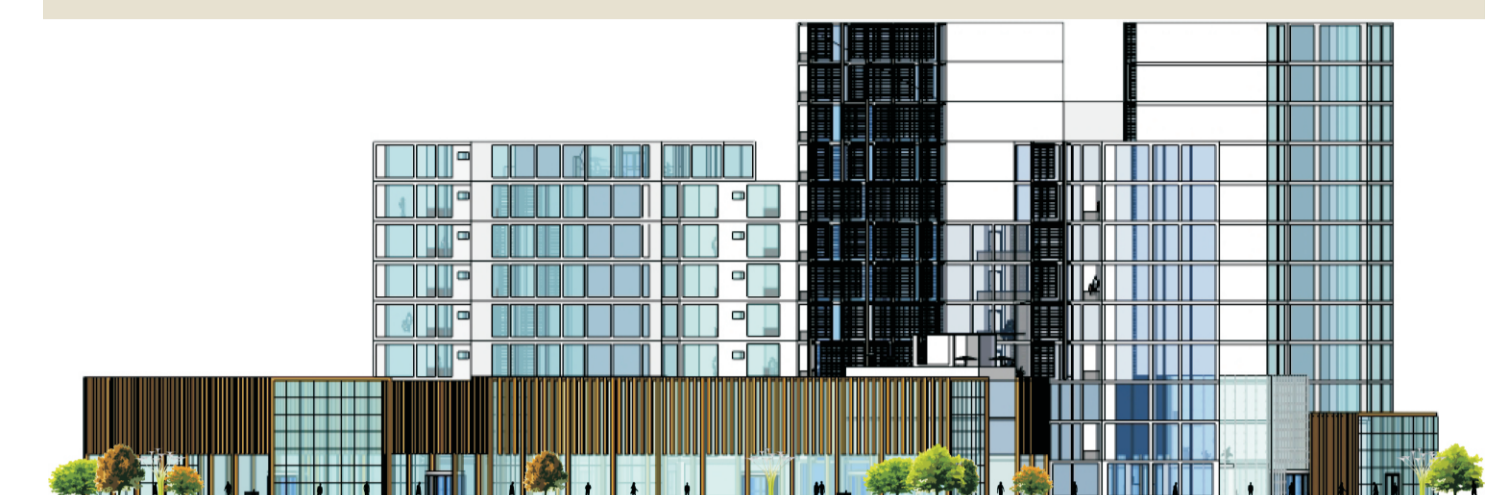


Western Facade

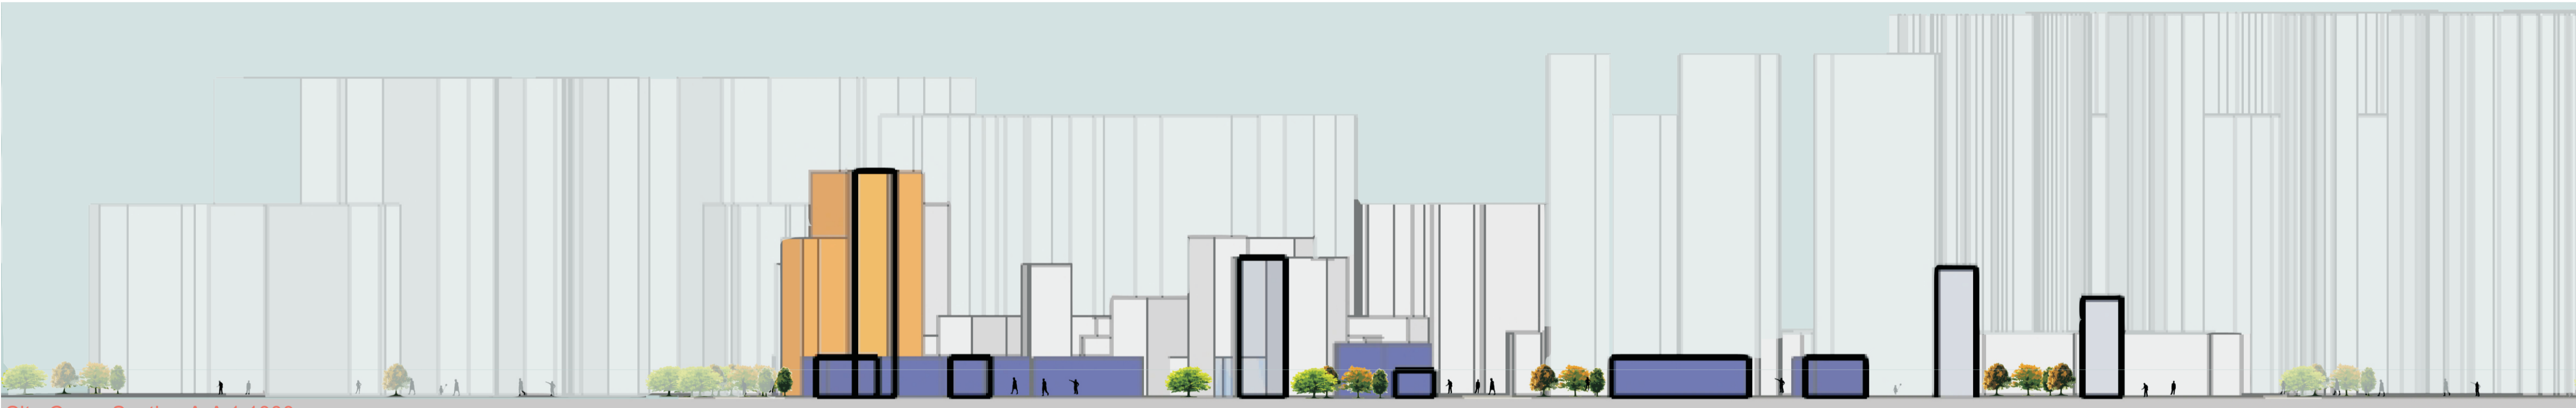

Site Cross-Section A-A 1:1000

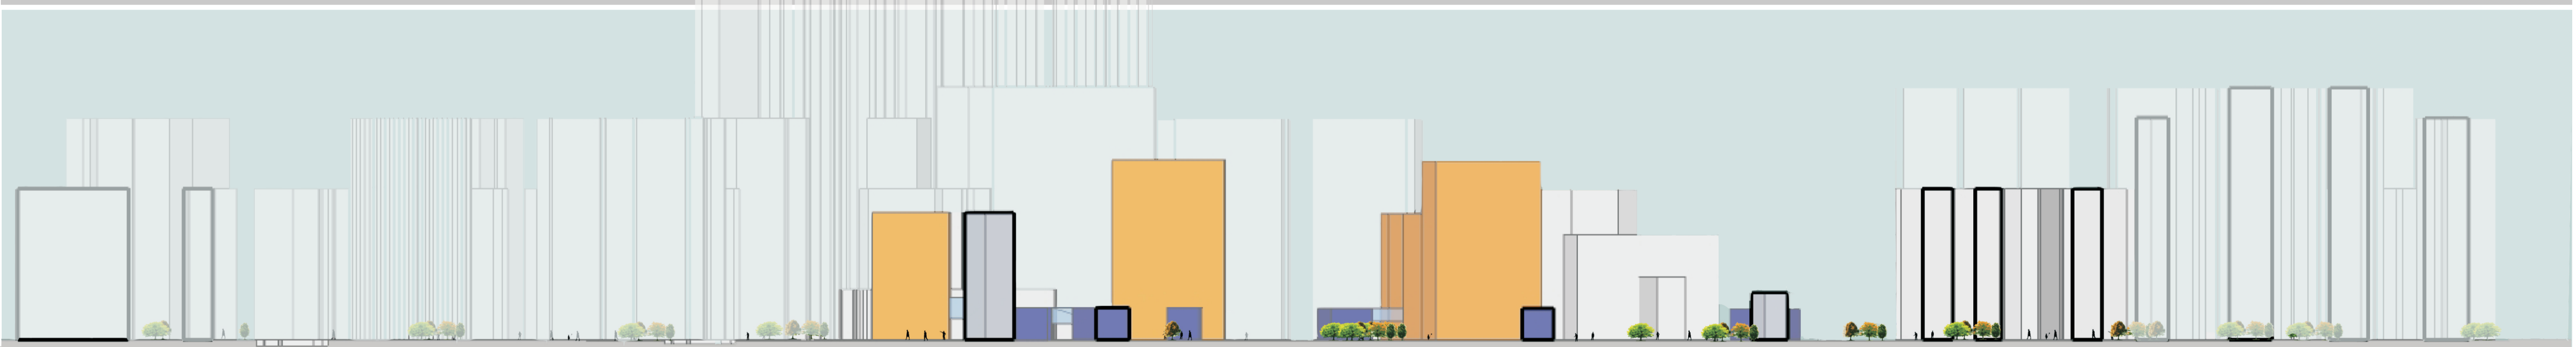

Site Cross-Section B-B 1:1000

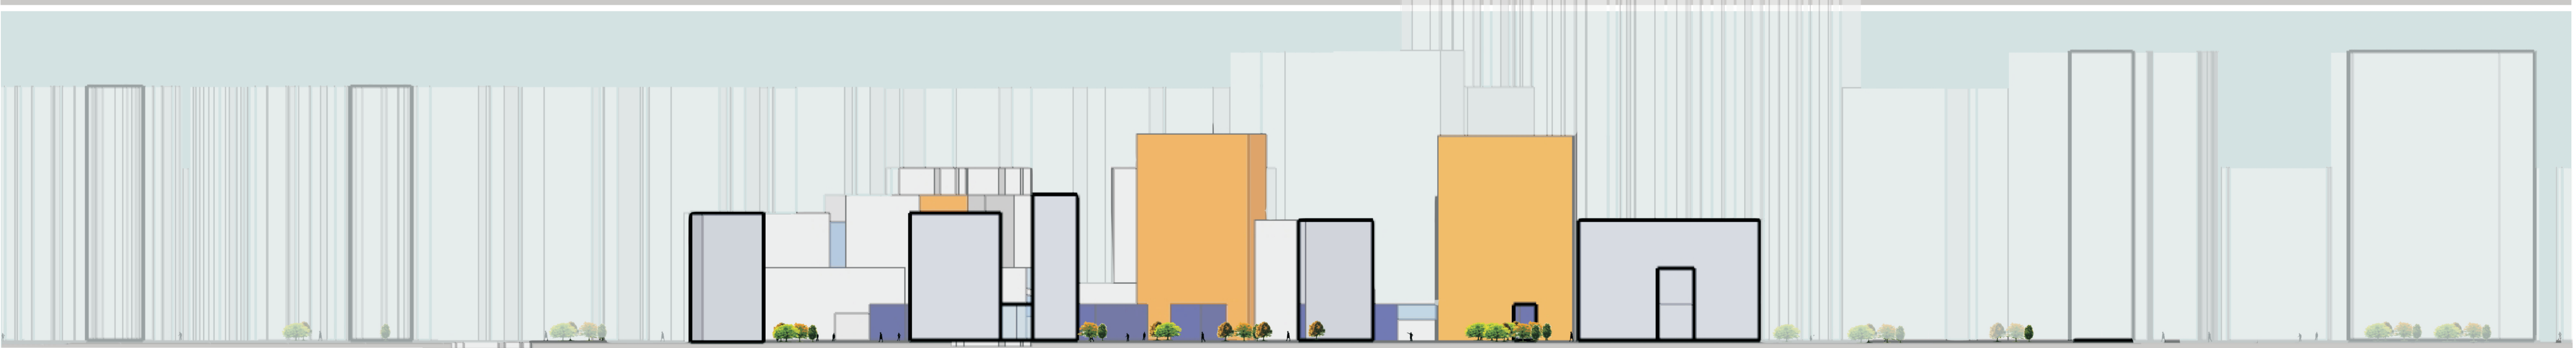

Site Cross-Section C-C 1:1000