


NODO PARETE ESTERNA-SOLAIO

Scala 1:10

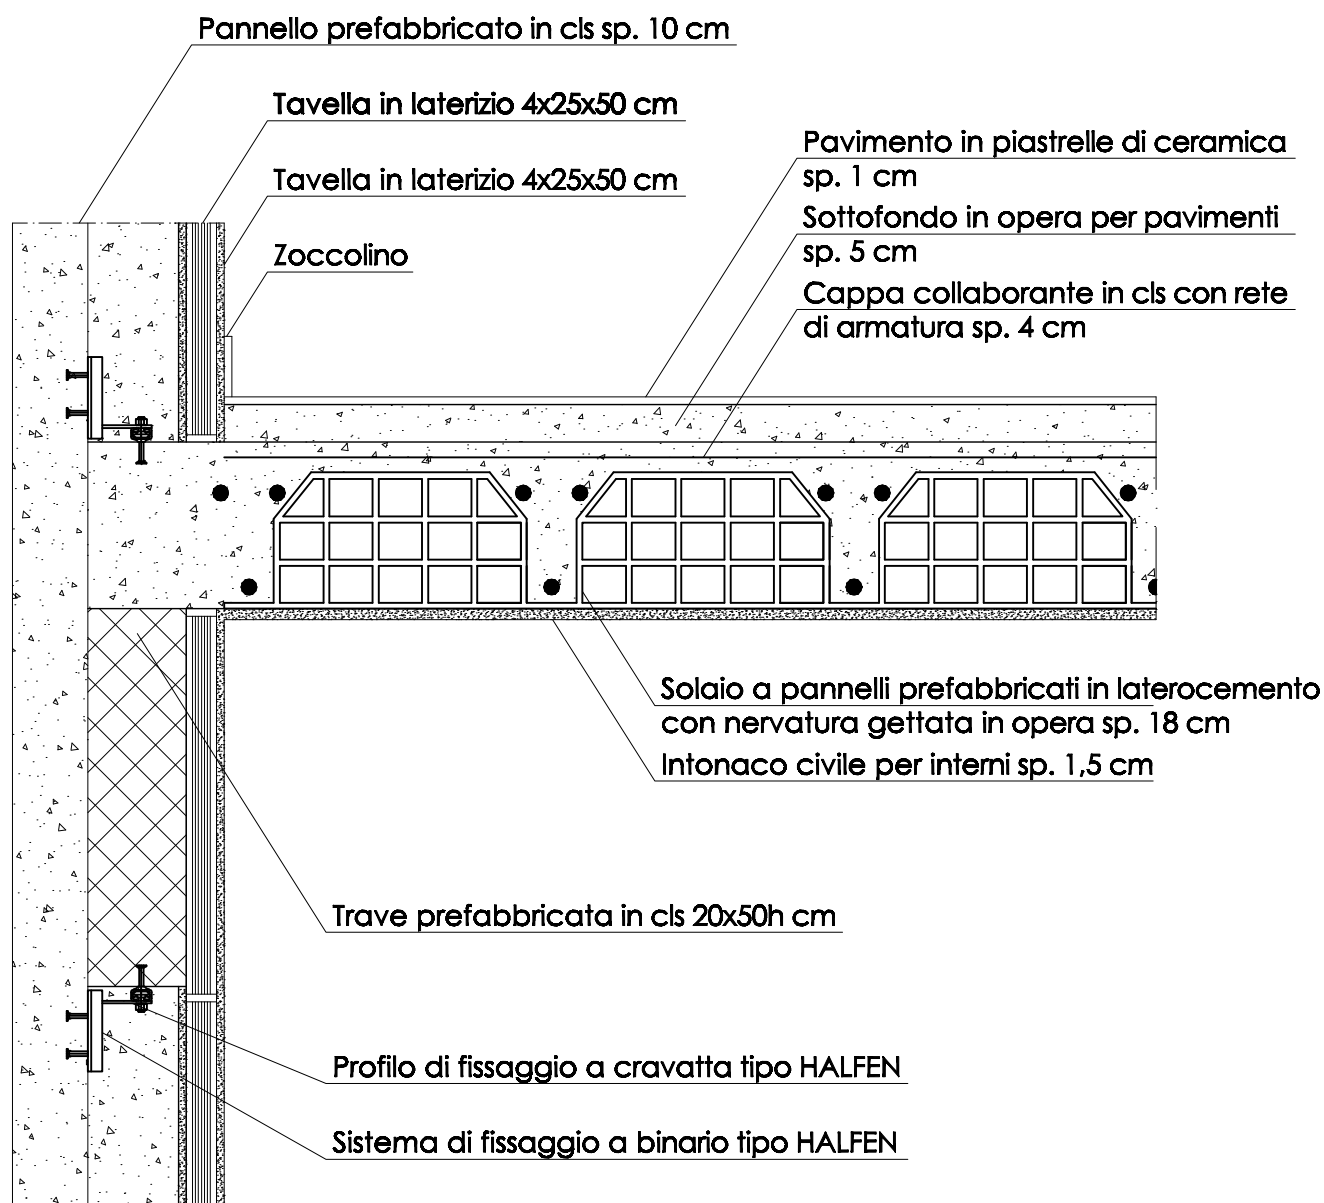

SOLAIO PIANO TIPO

$R'w = 40 \text{ dB}$

$\Delta Lw = 35,1 \text{ dB}$

PARETE ESTERNA

$U = 1,877 \text{ W/m}^2\text{K}$

$Rw = 49 \text{ dB}$

2.2.4 Chiusure e partizioni interne orizzontali e verticali

28 Nodo parete esterna - solaio

Scala 1:10