




ELEVATION 2

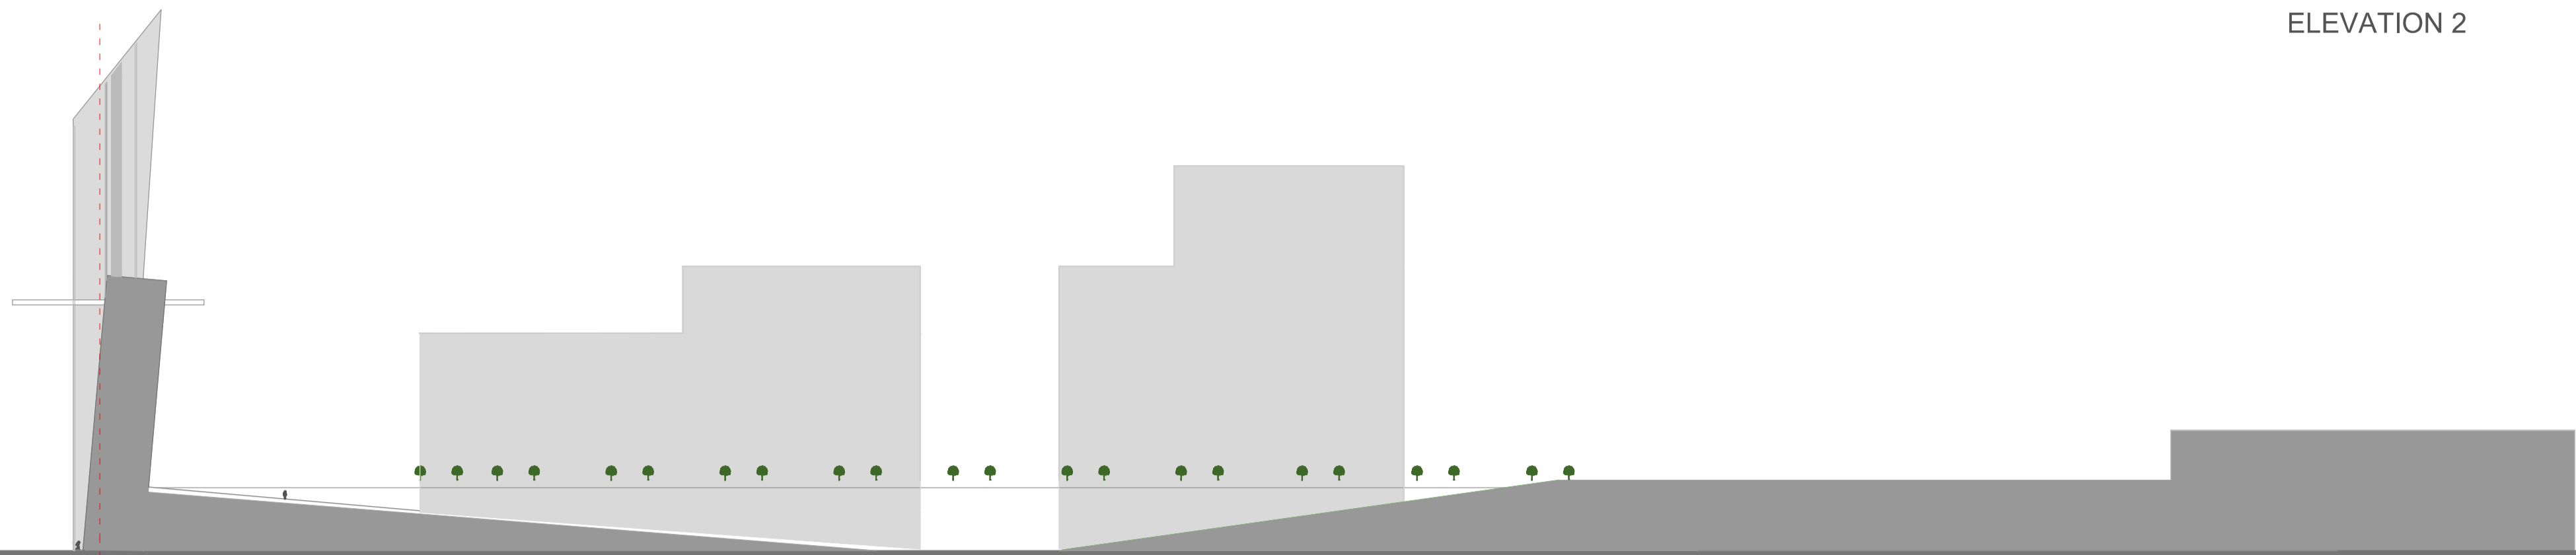


SECTION 2-1

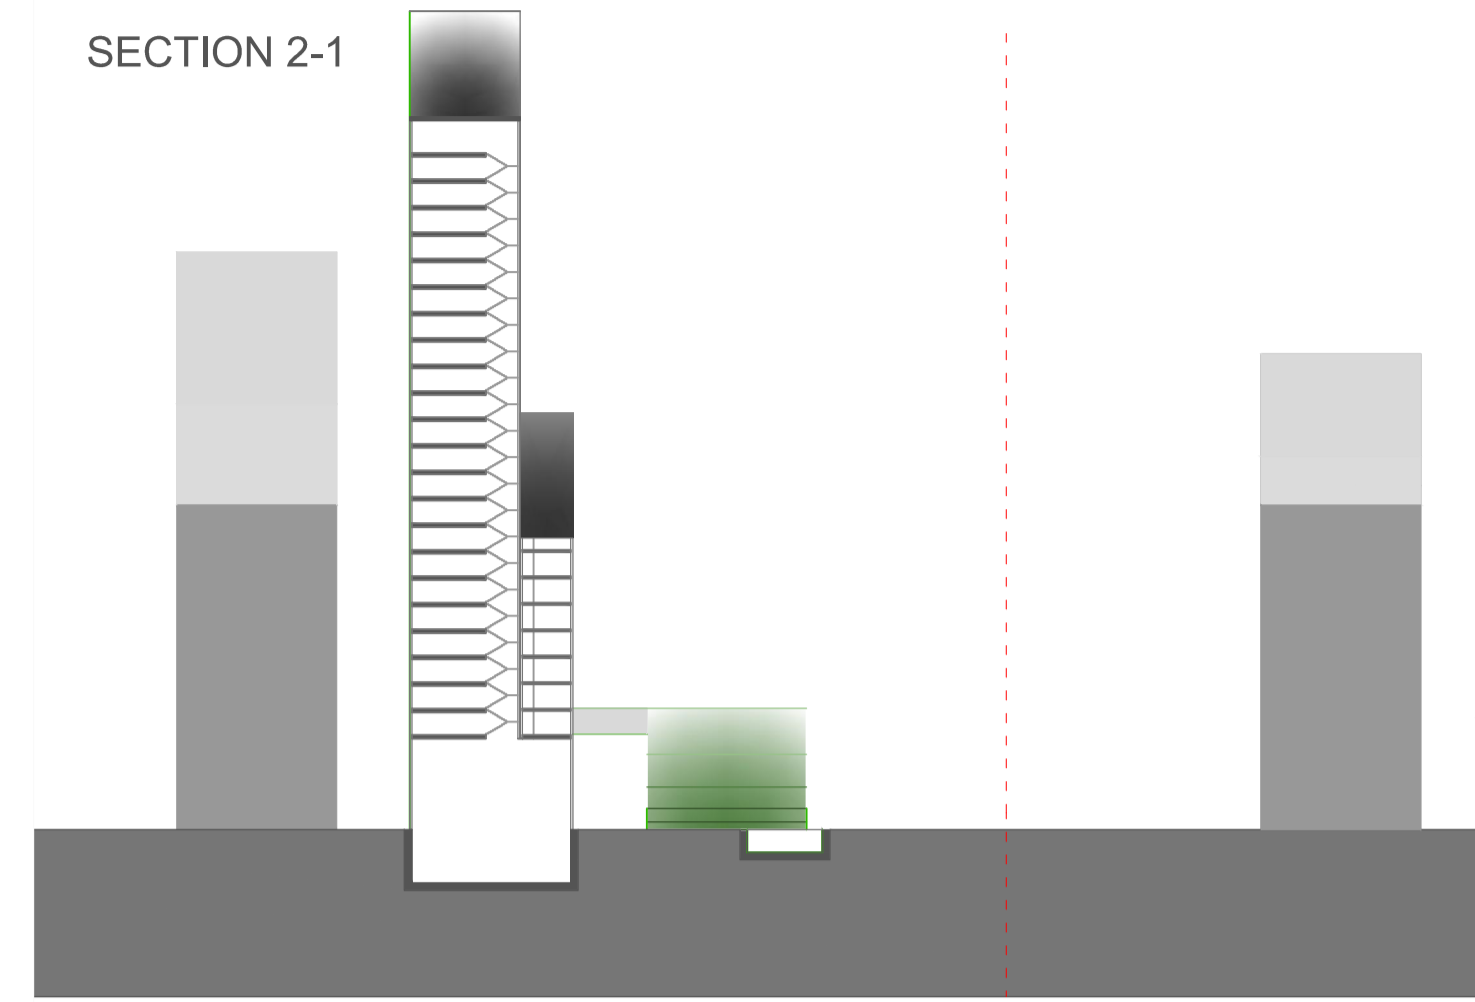


SECTION 1-1

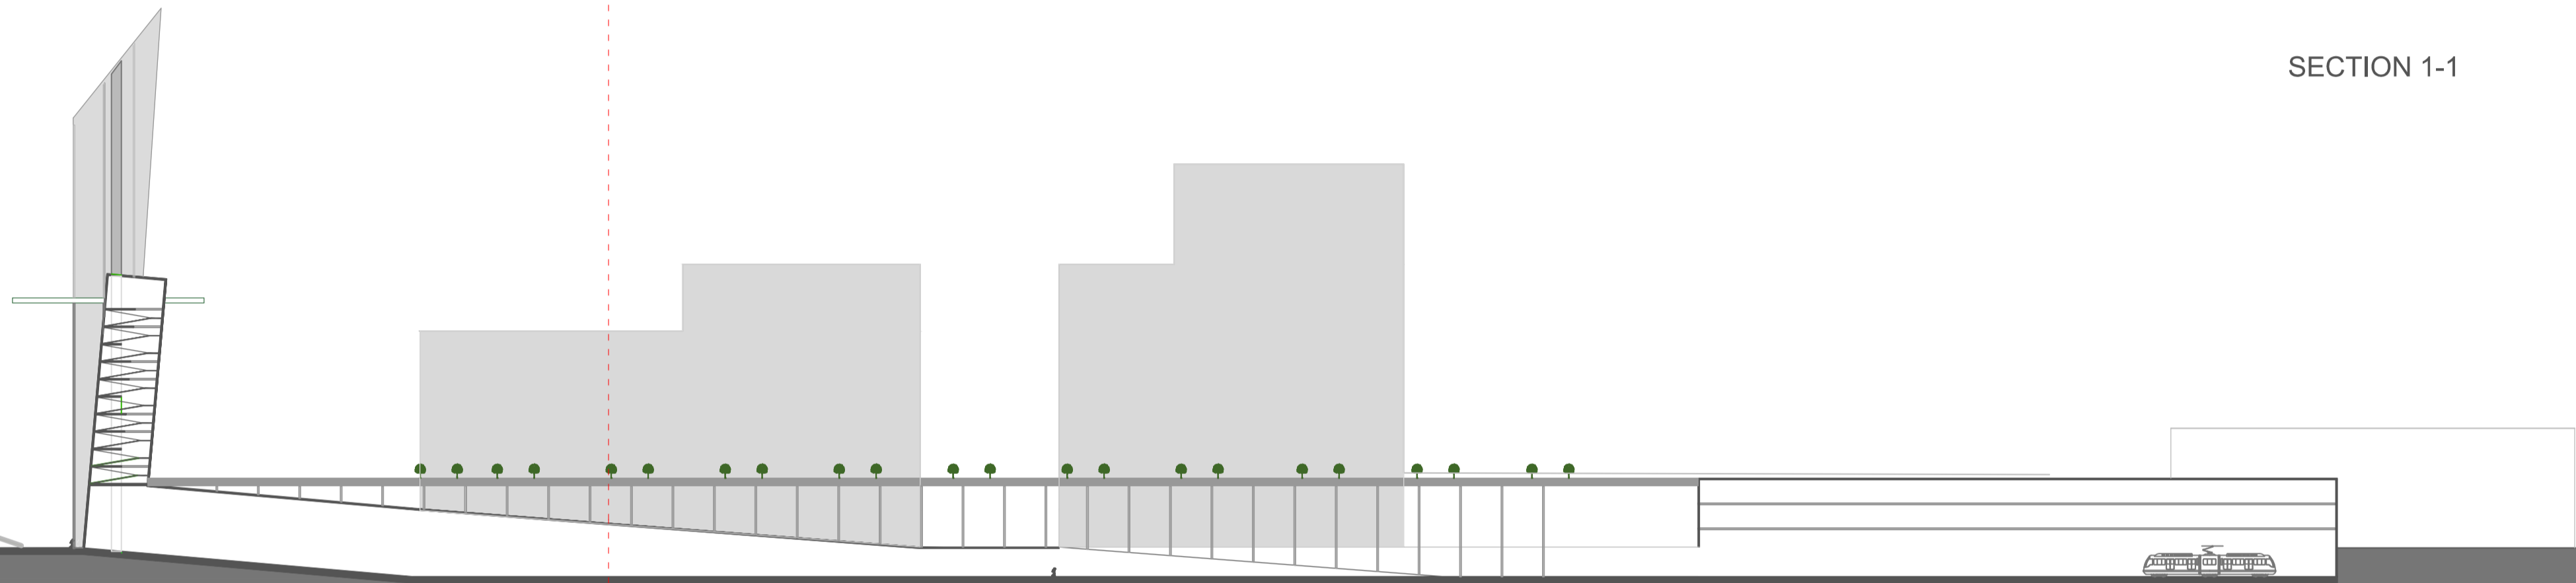


SECTION 2-2

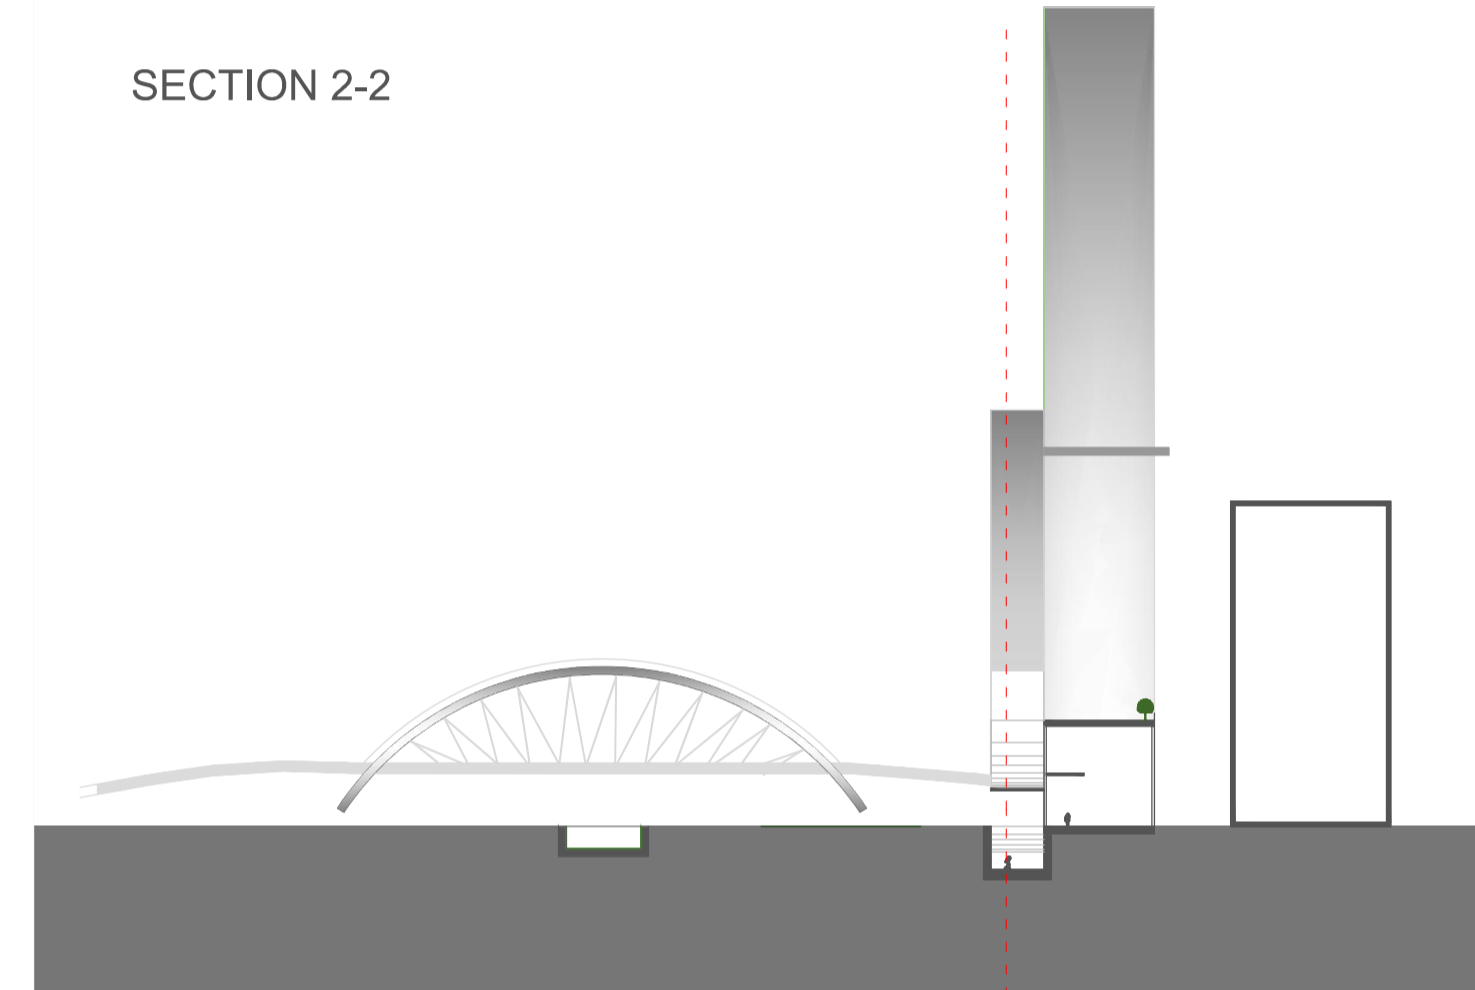


SECTION 1-2

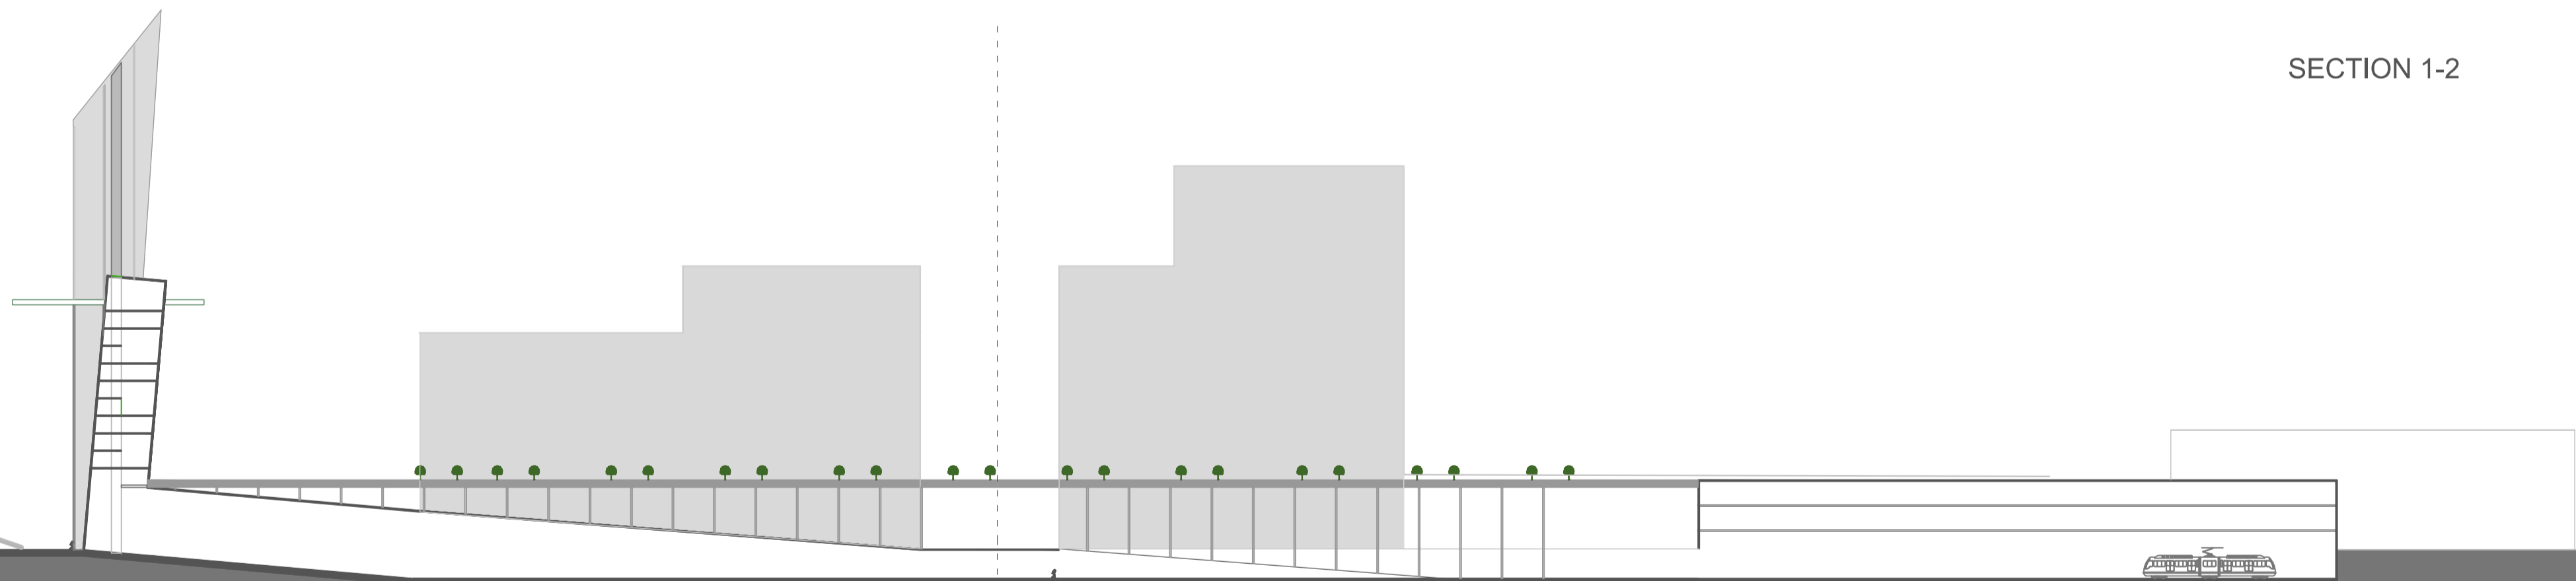

SECTION 2-3

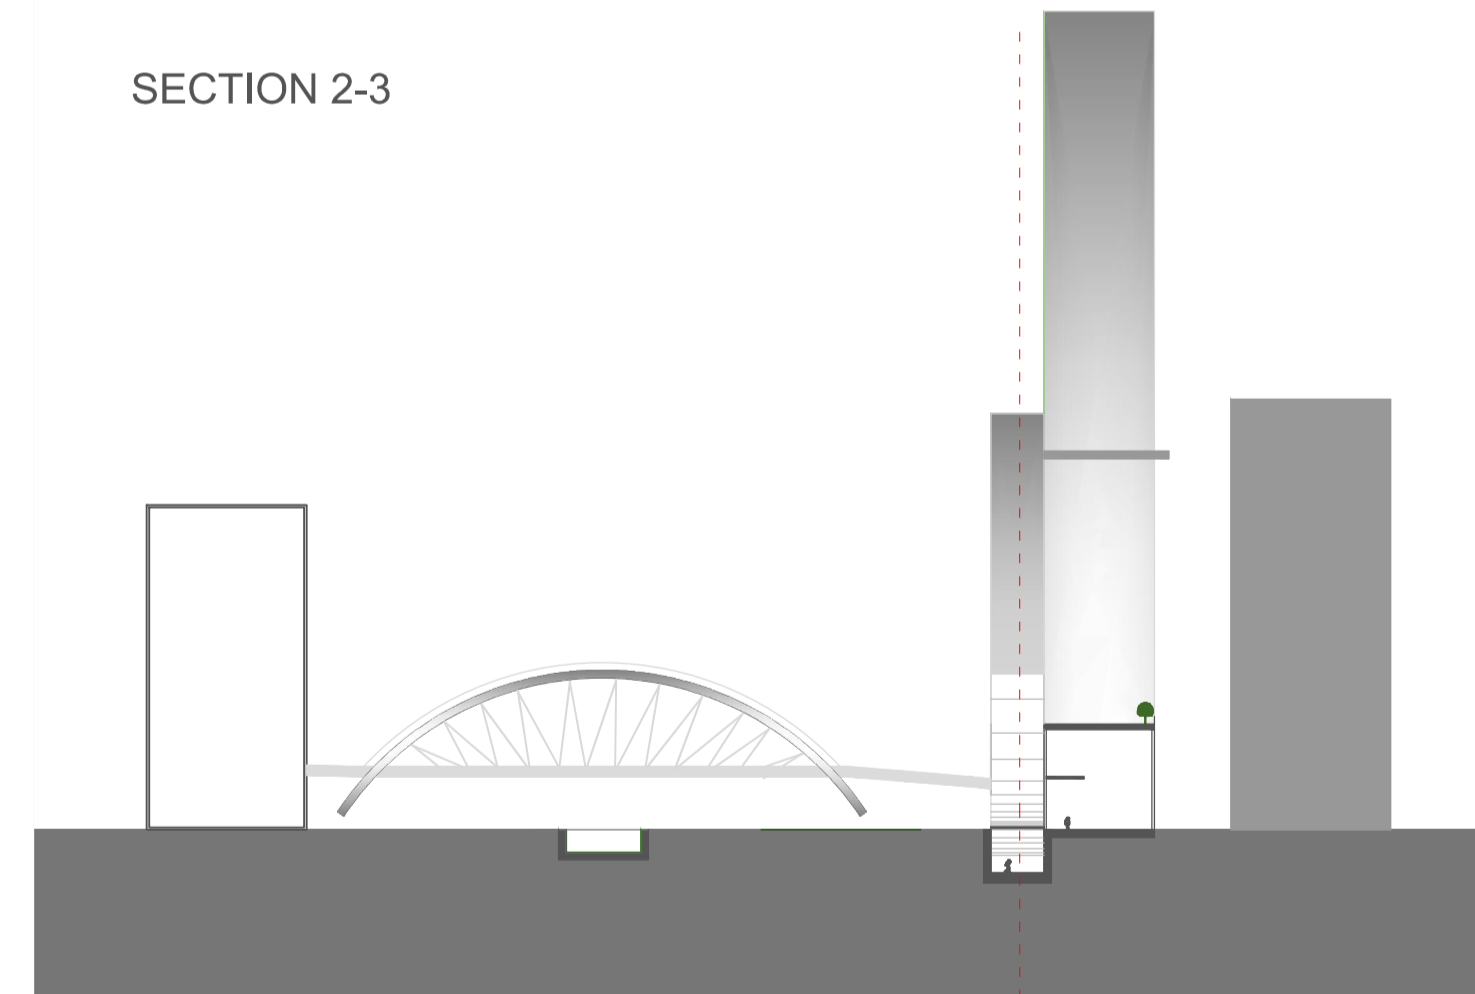

SECTION 1-3

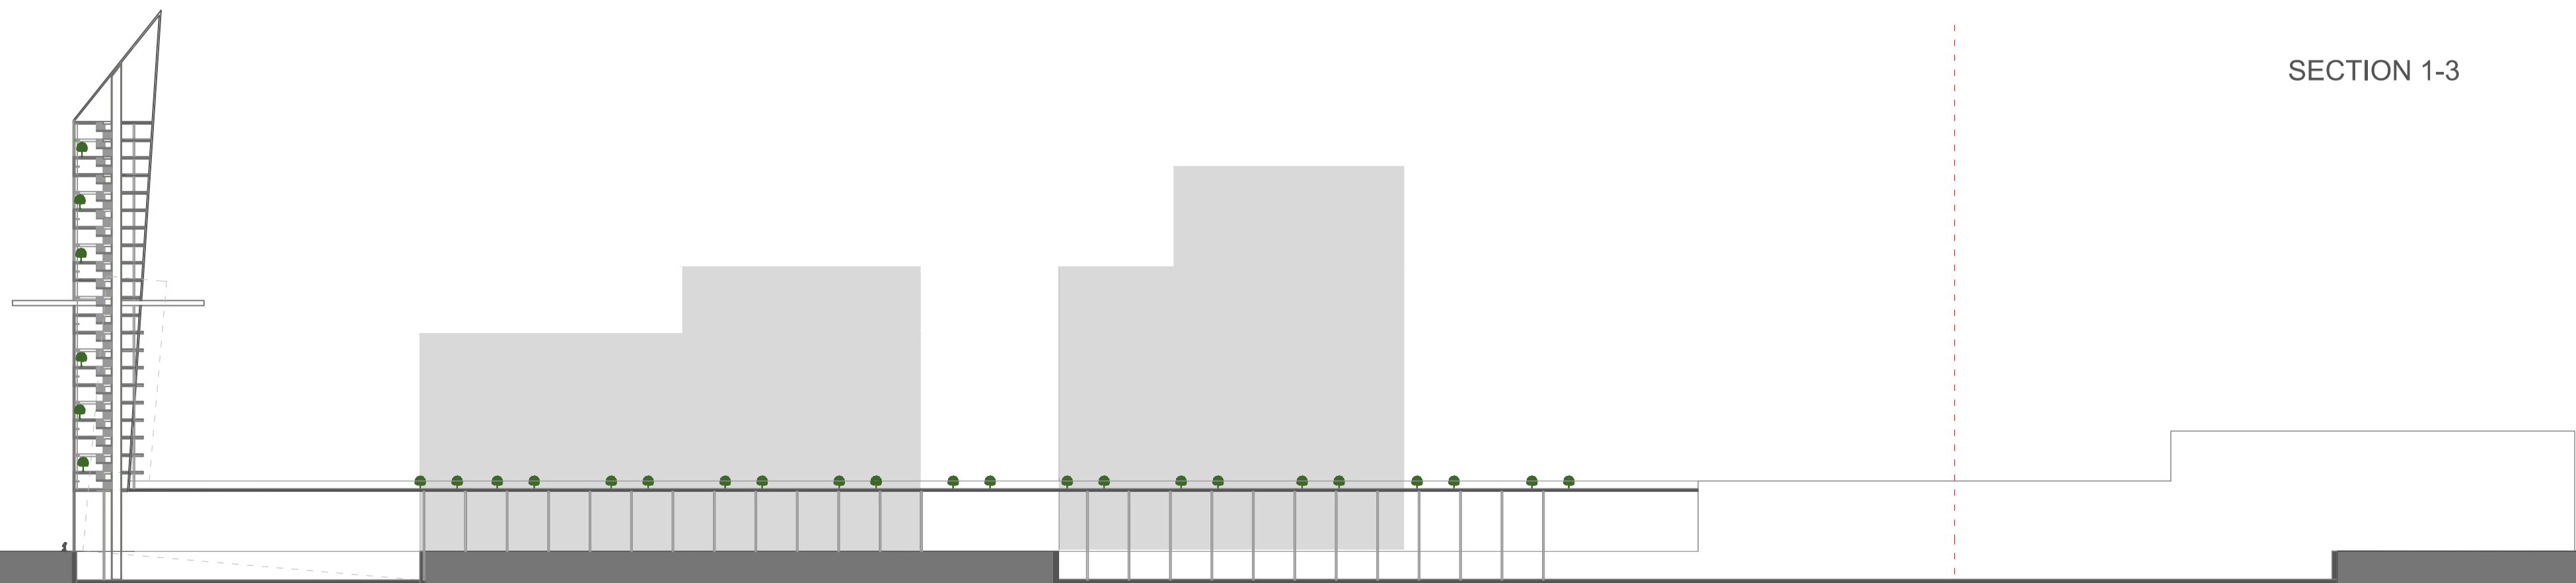

SECTION 2-4

