

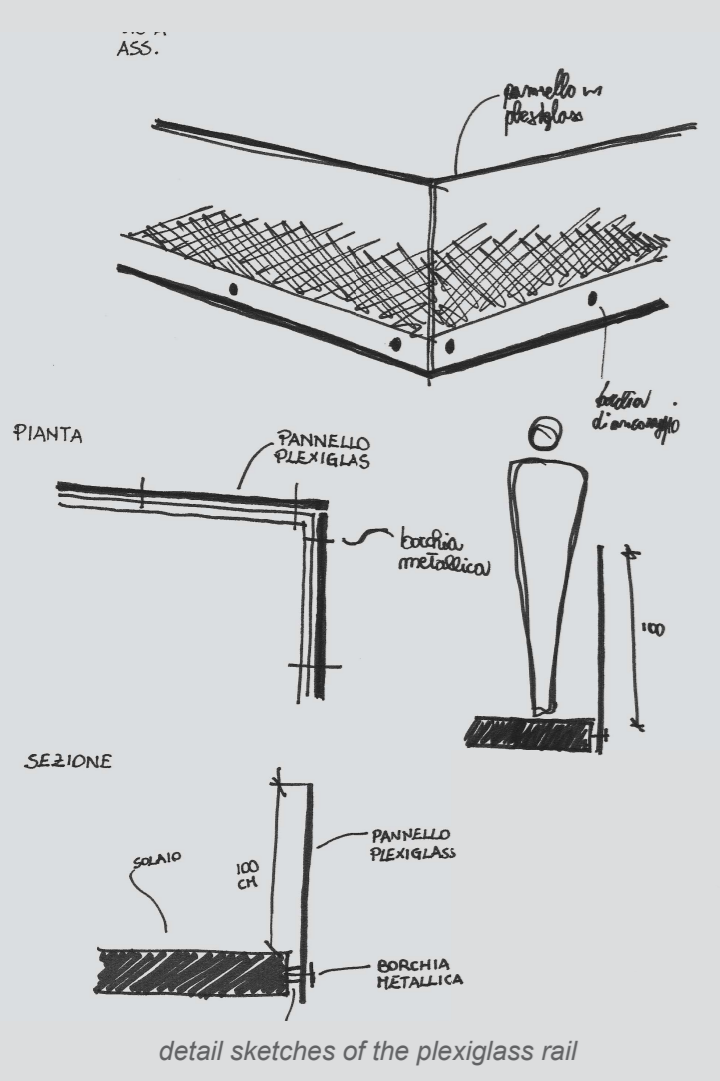
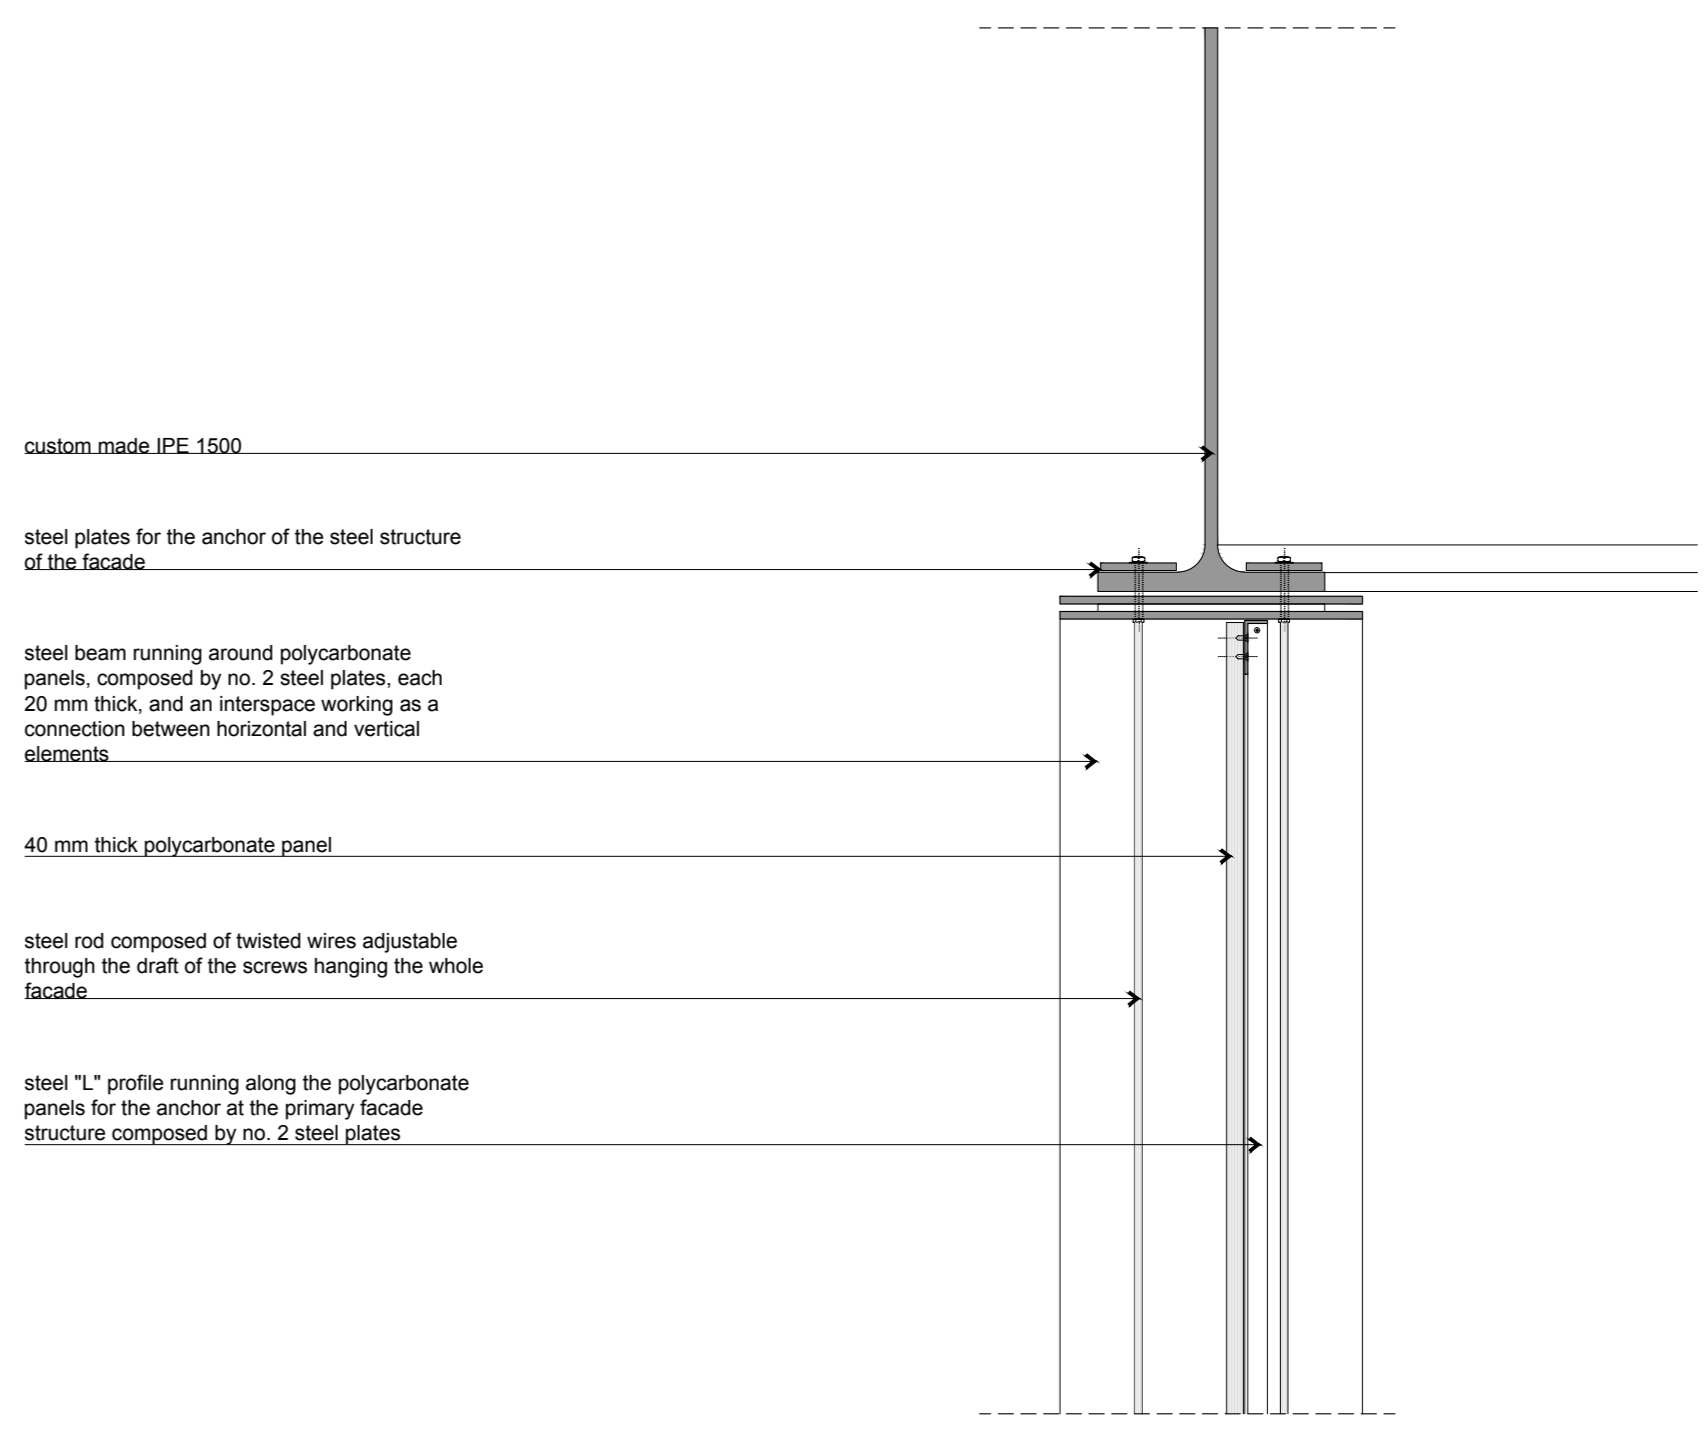
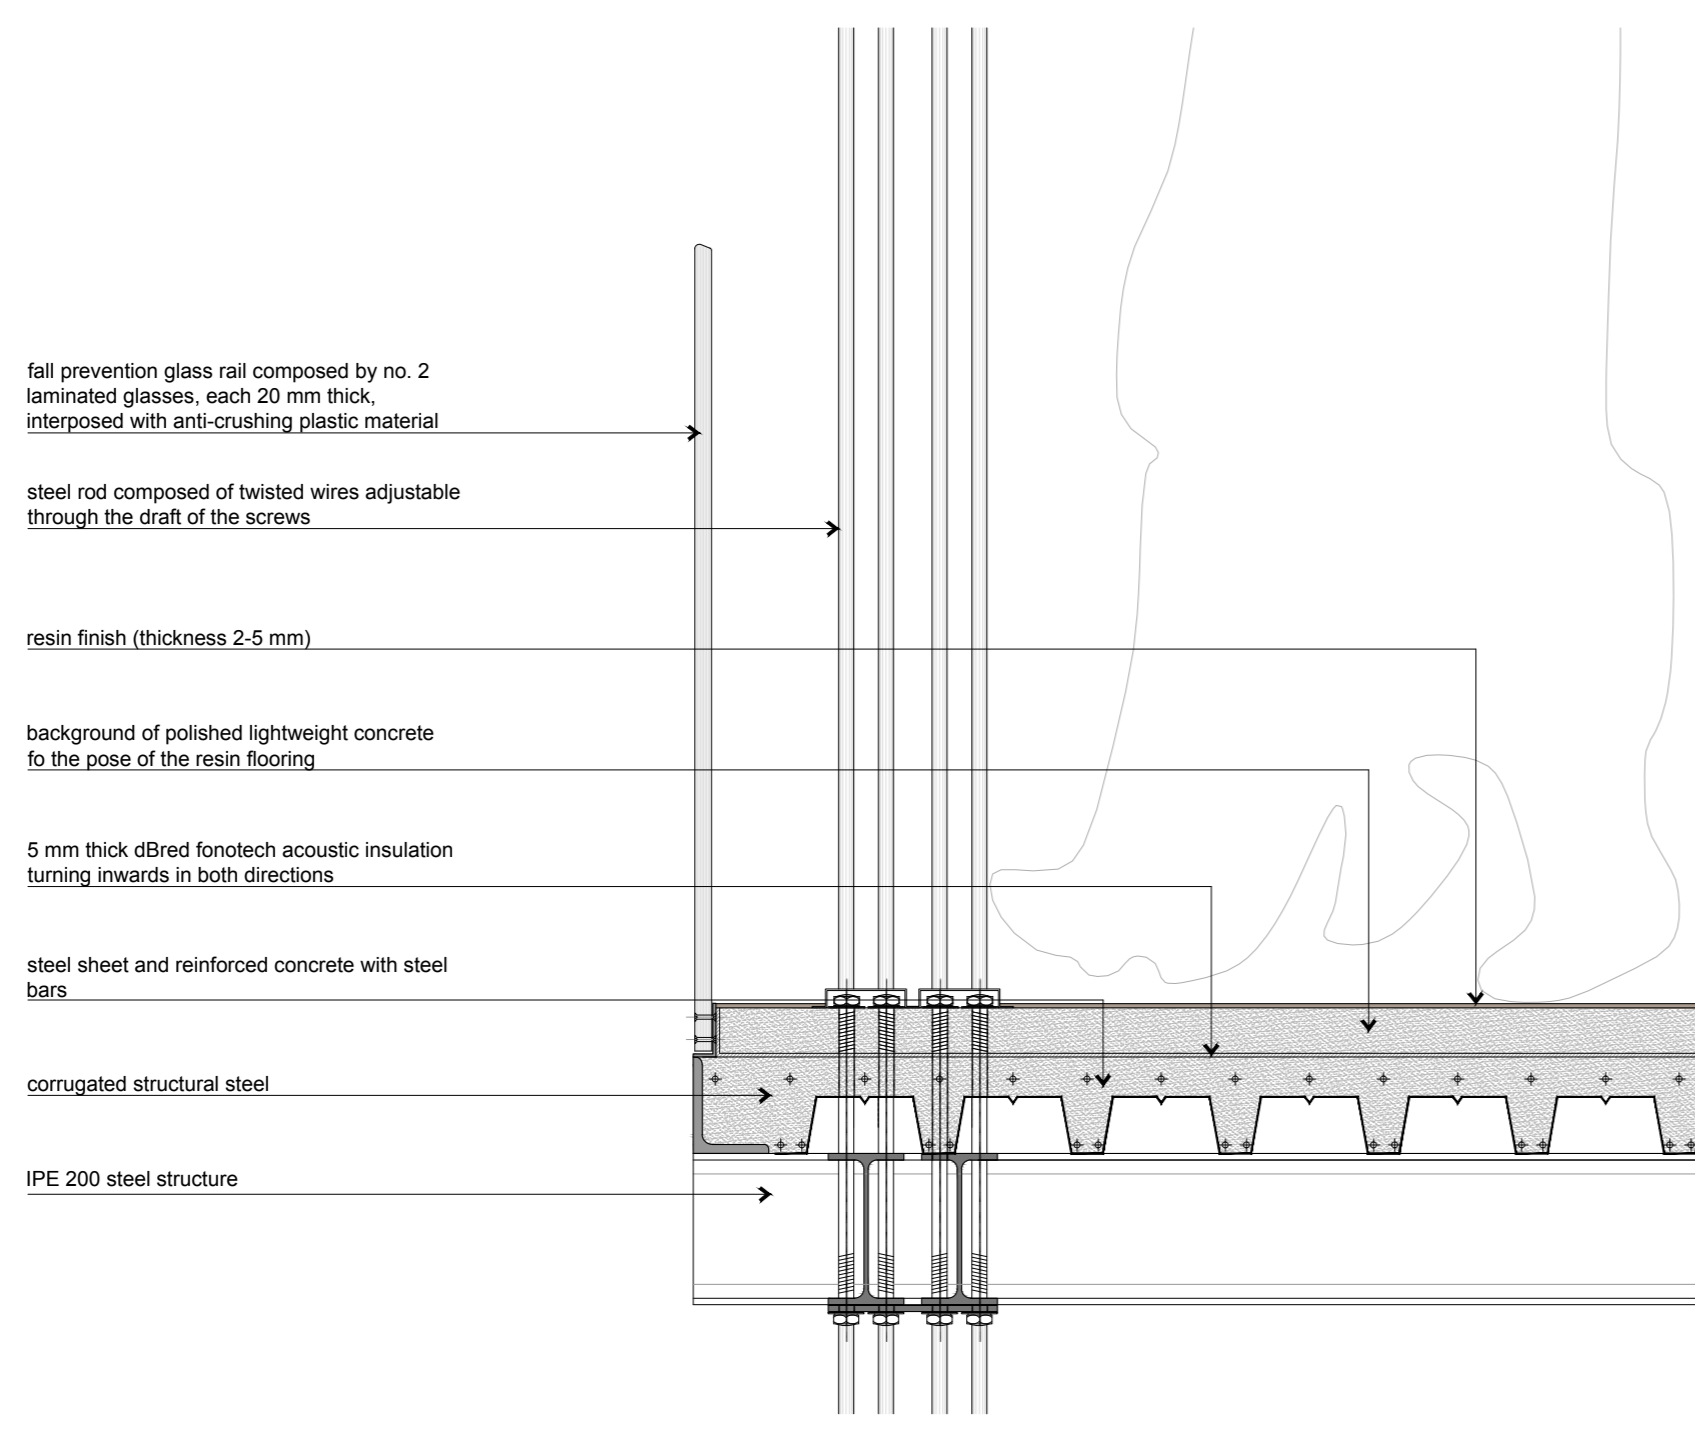
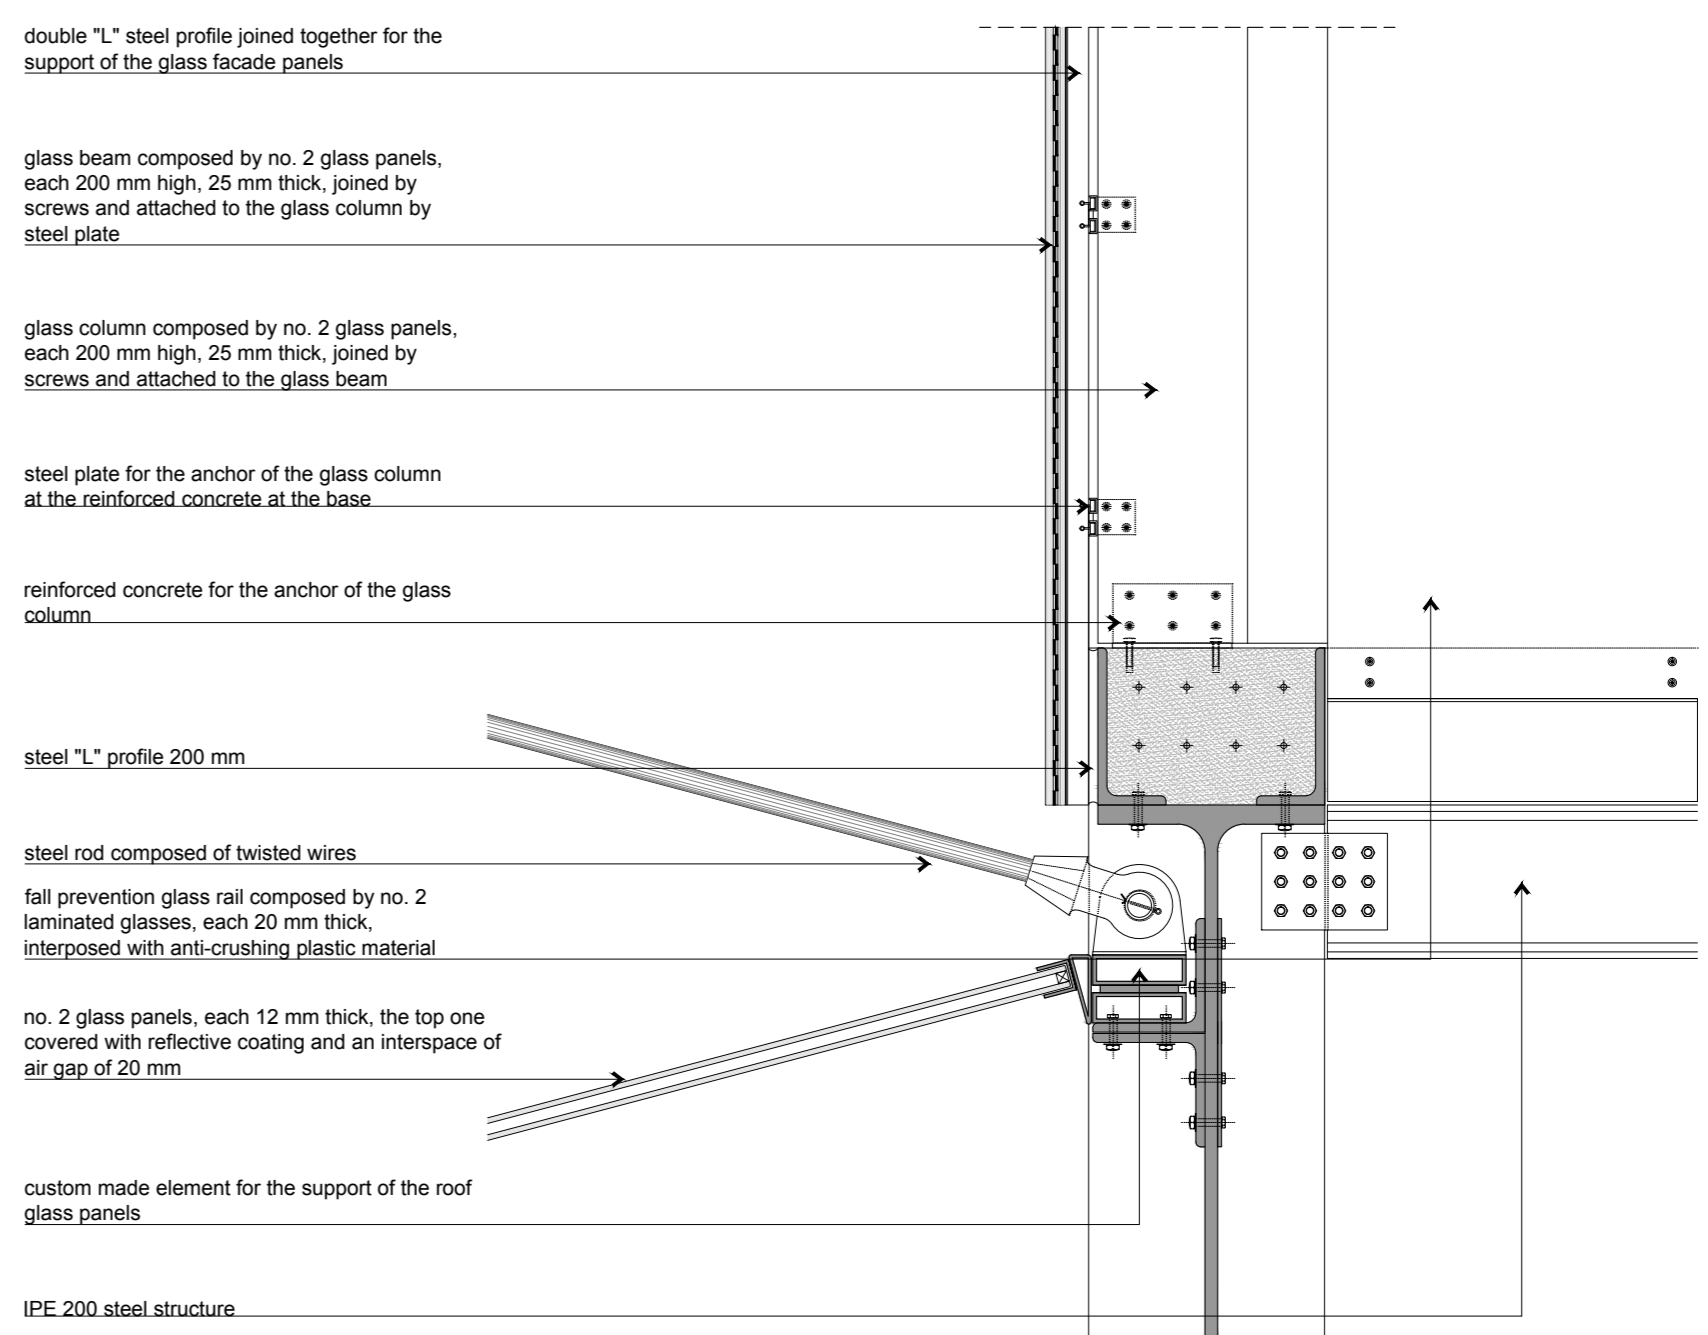
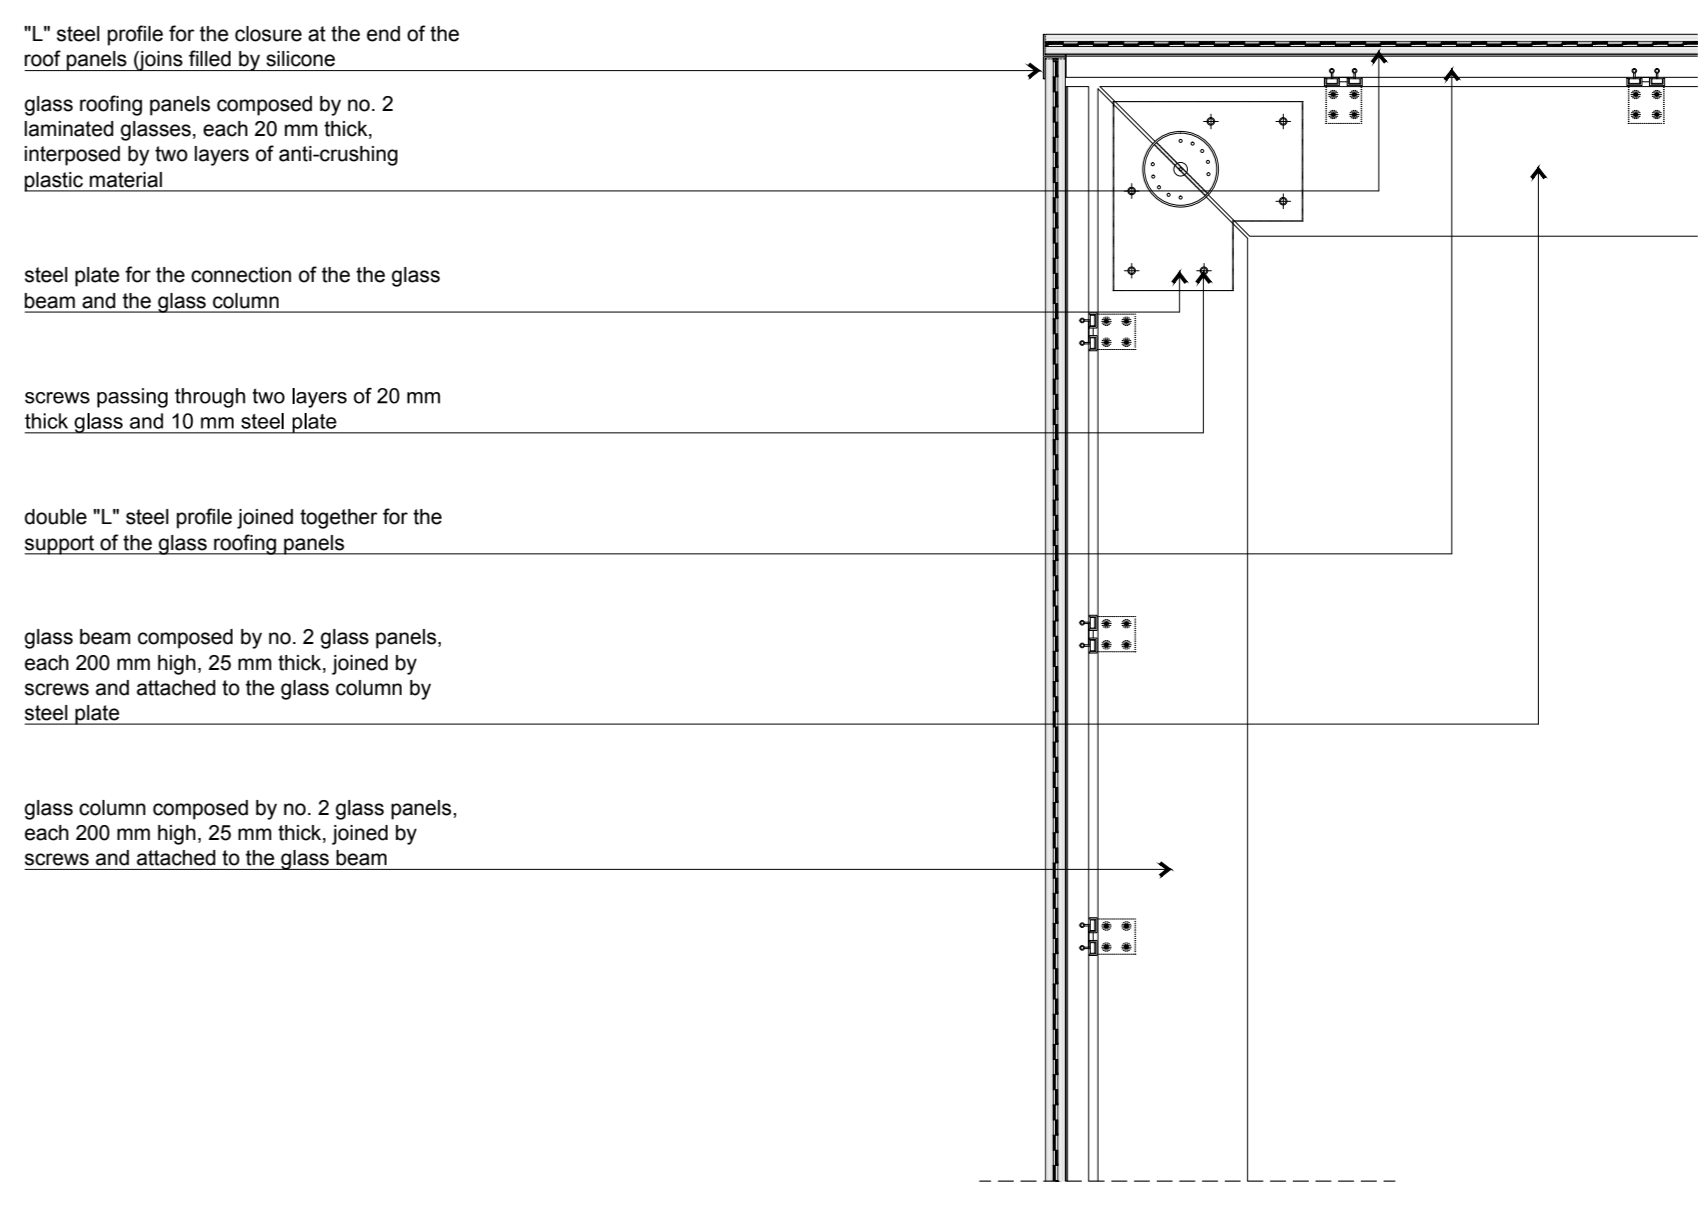
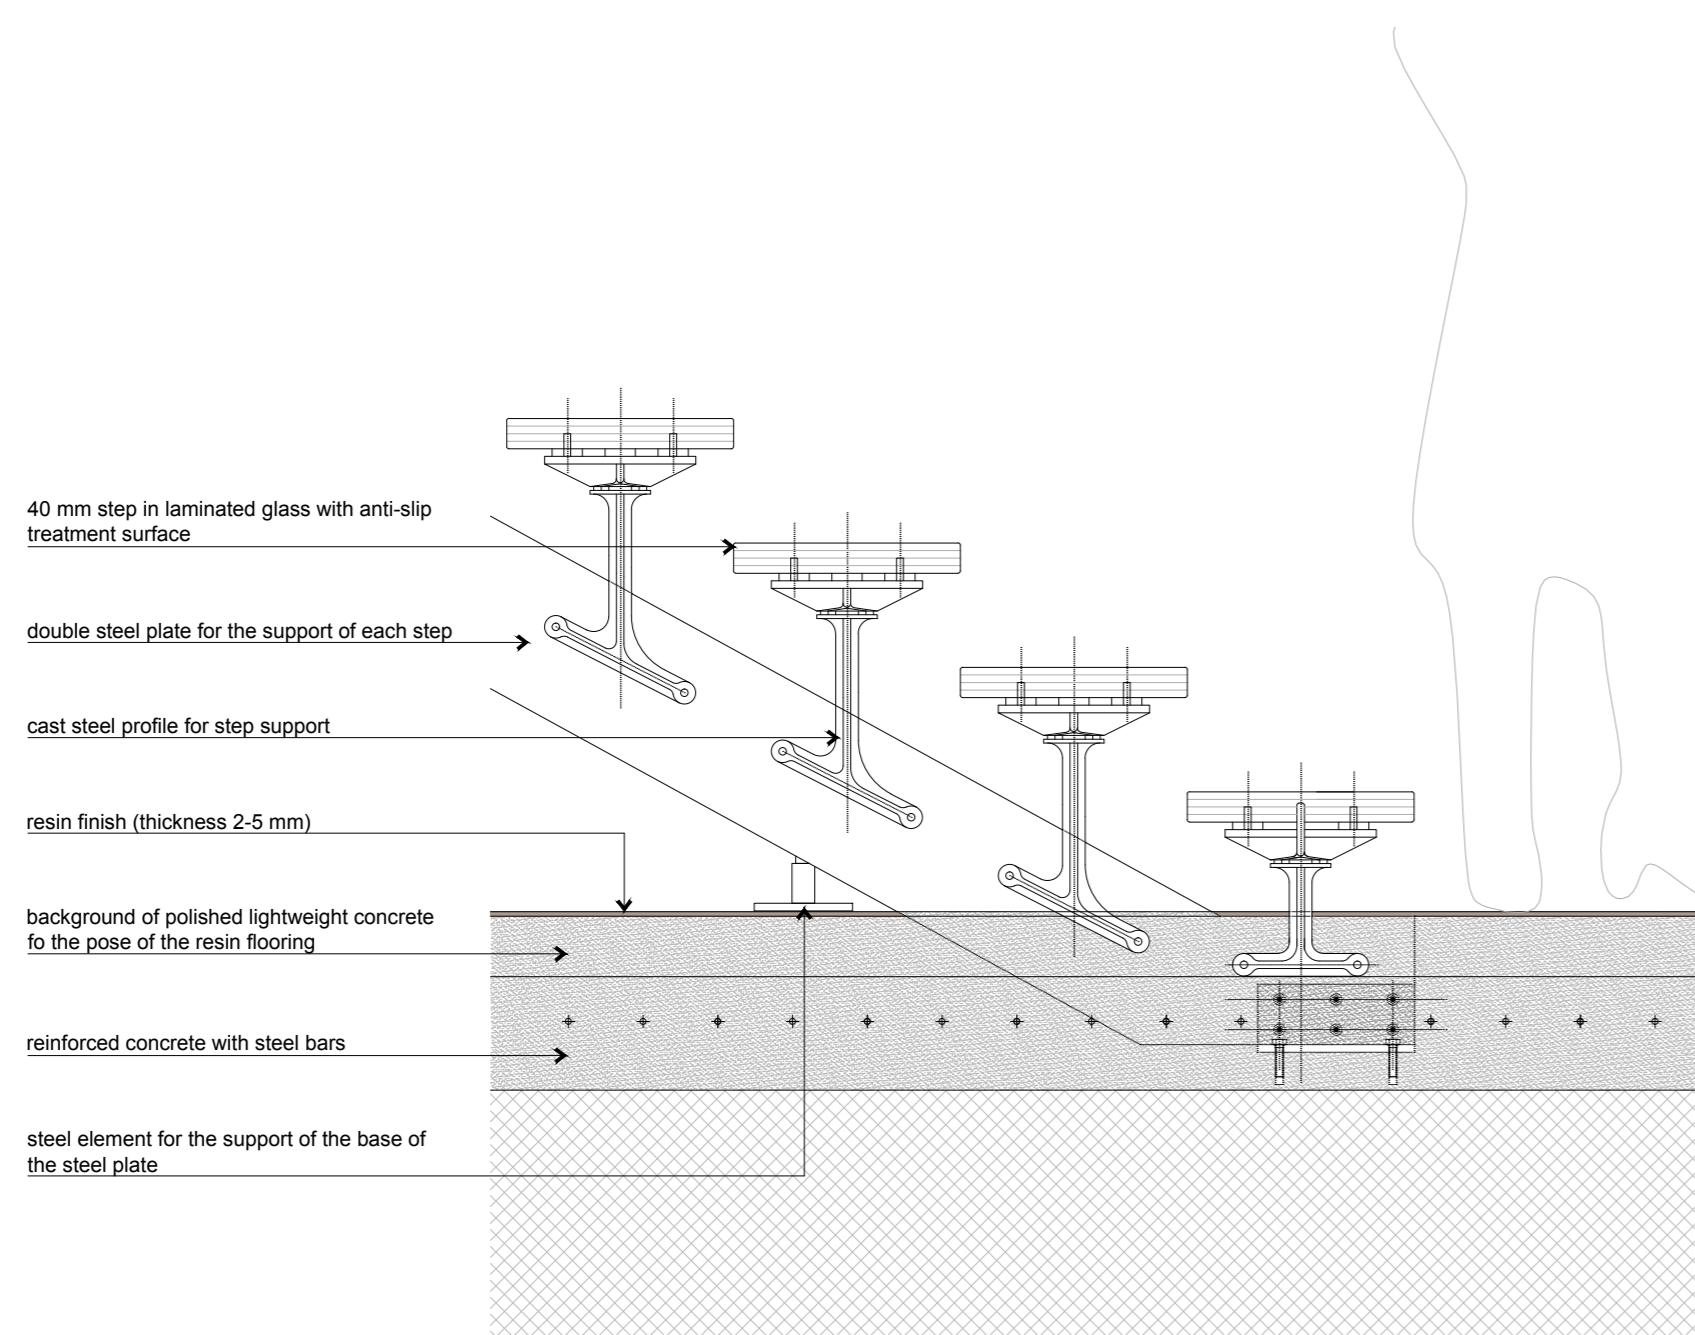


08 CENTRAL YARD_details 1:10

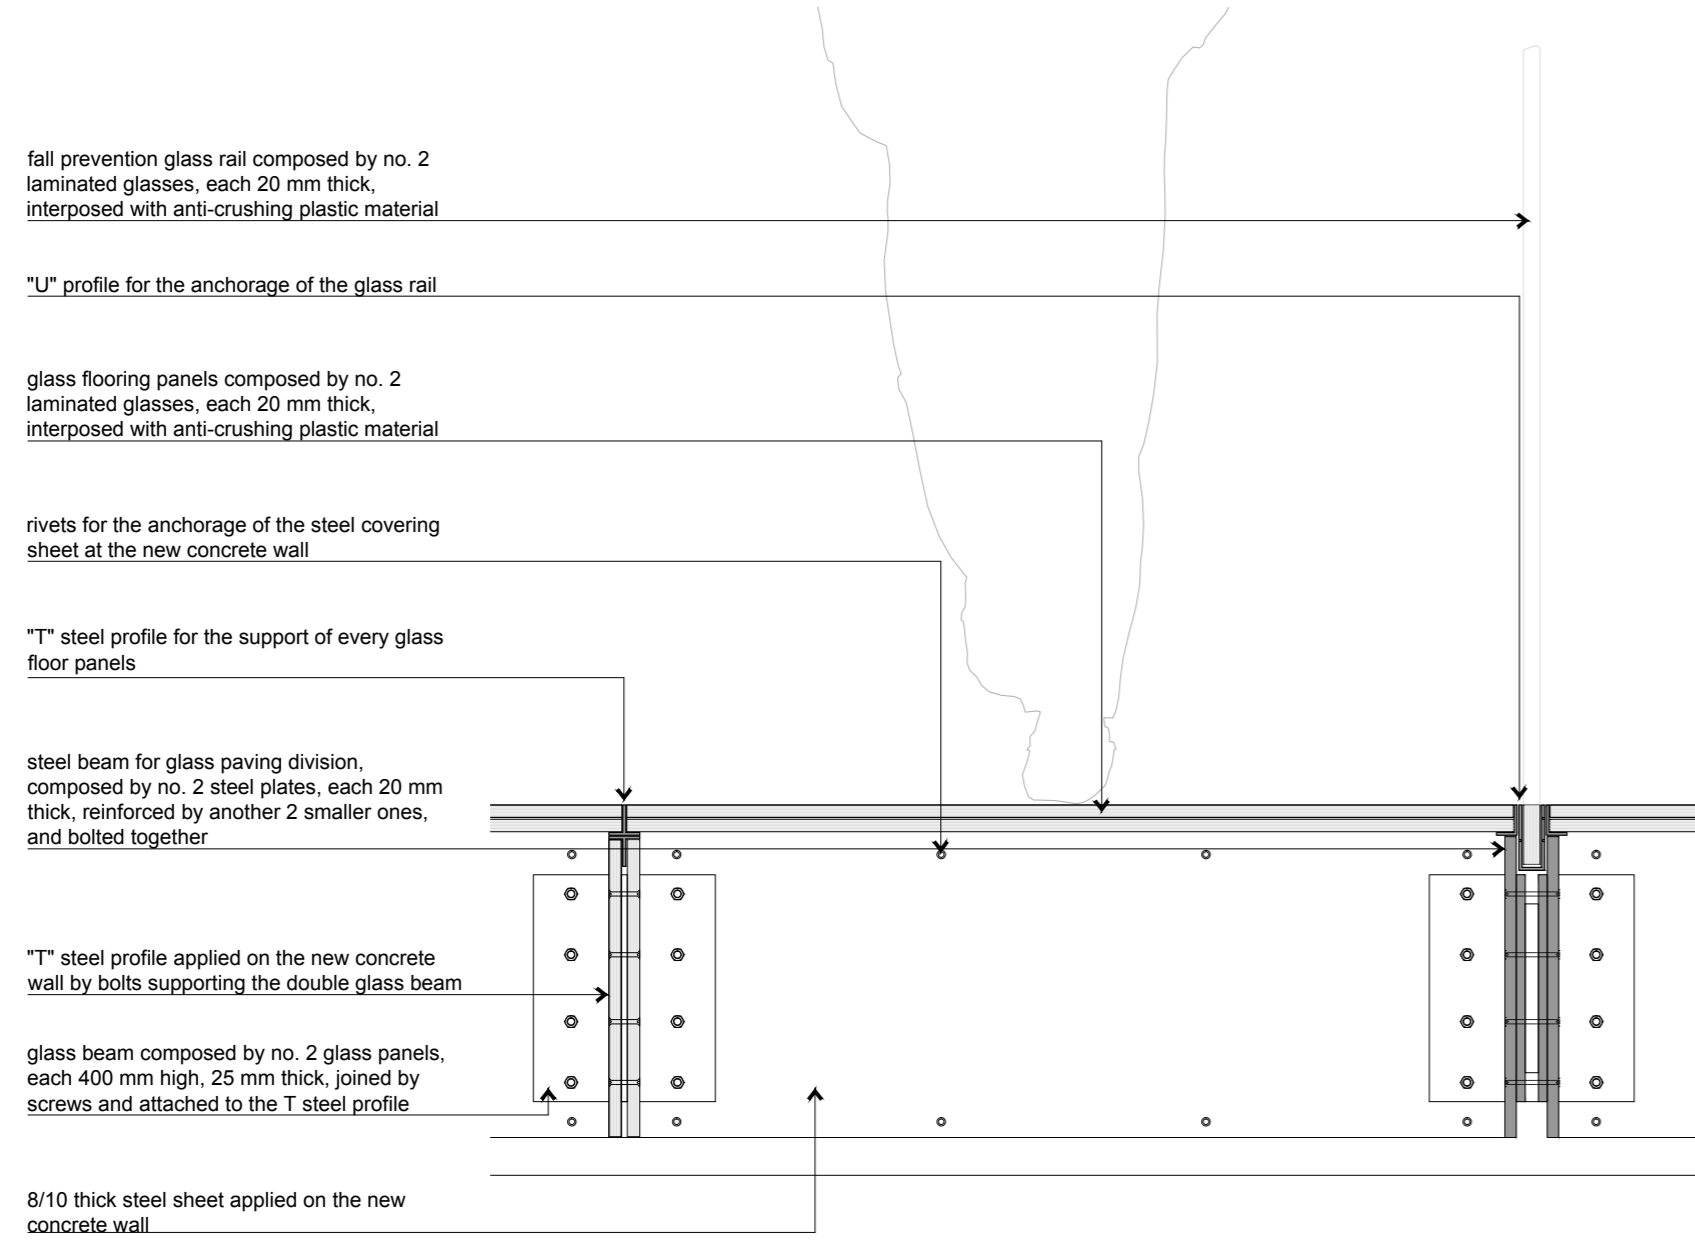

view of the temporary exhibition spaces under the platforms

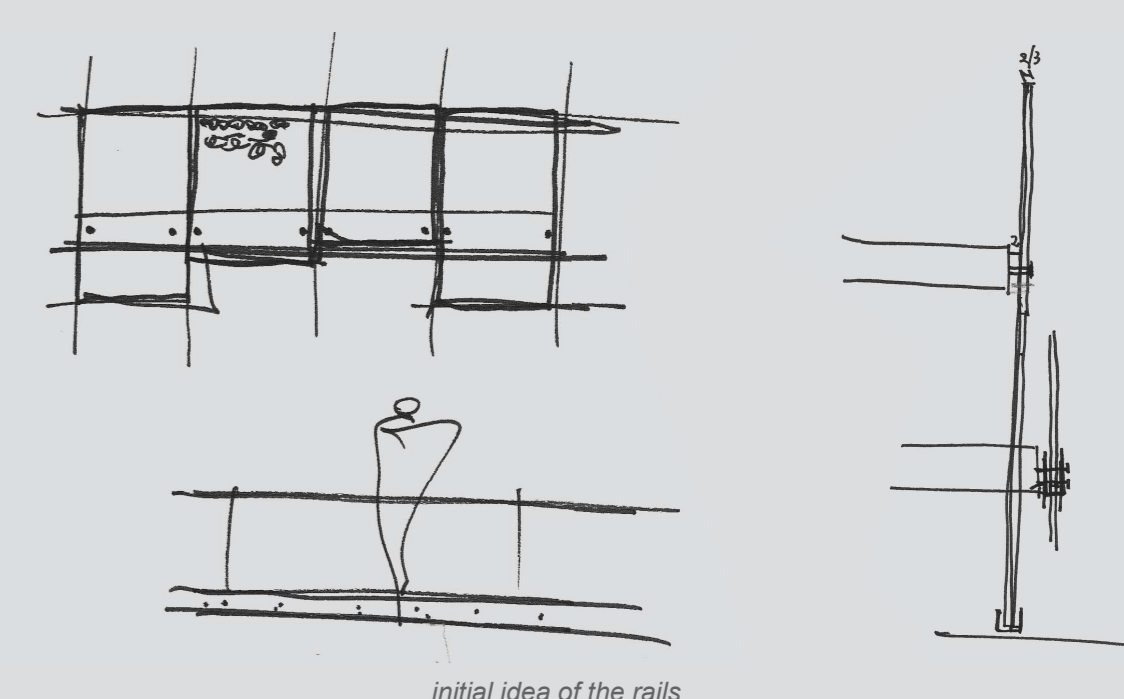

initial idea of the rails



view of the temporary exhibition spaces under the platforms

PATTERN which repeats in both HORIZONTAL and VERTICAL direction which is composed by semitransparent, transparent and empty modules.