




Section A-A
Scale 1/200

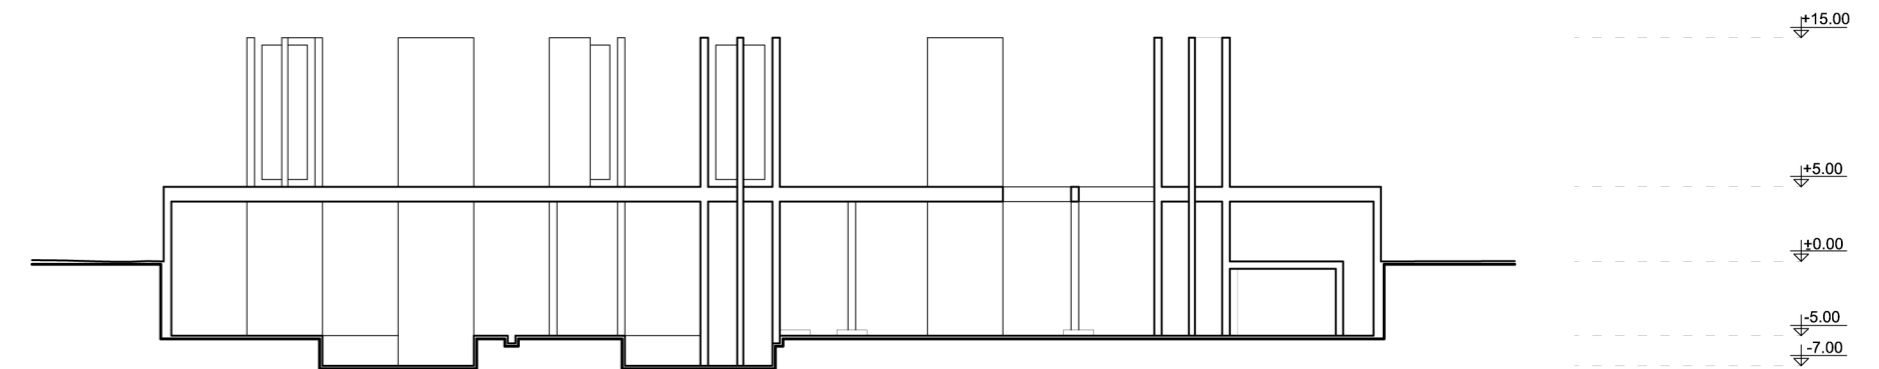


Section B-B
Scale 1/200

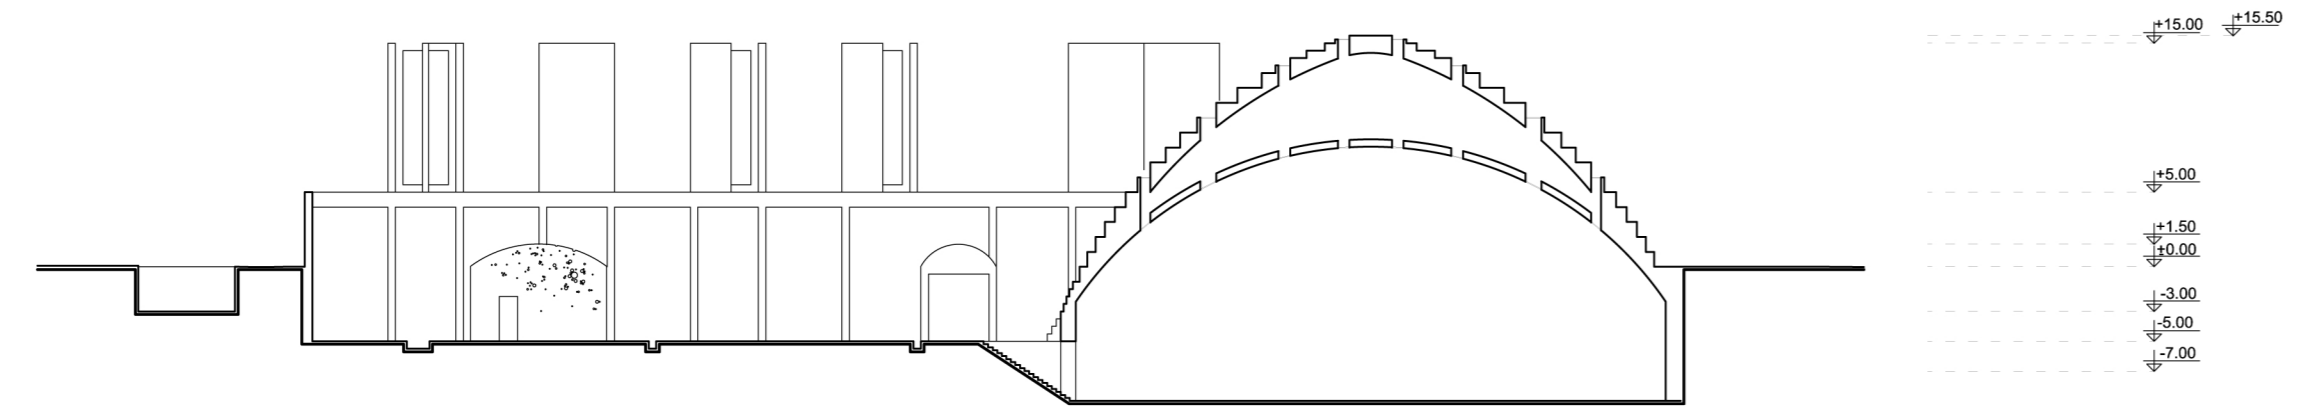


Section C-C
Scale 1/200

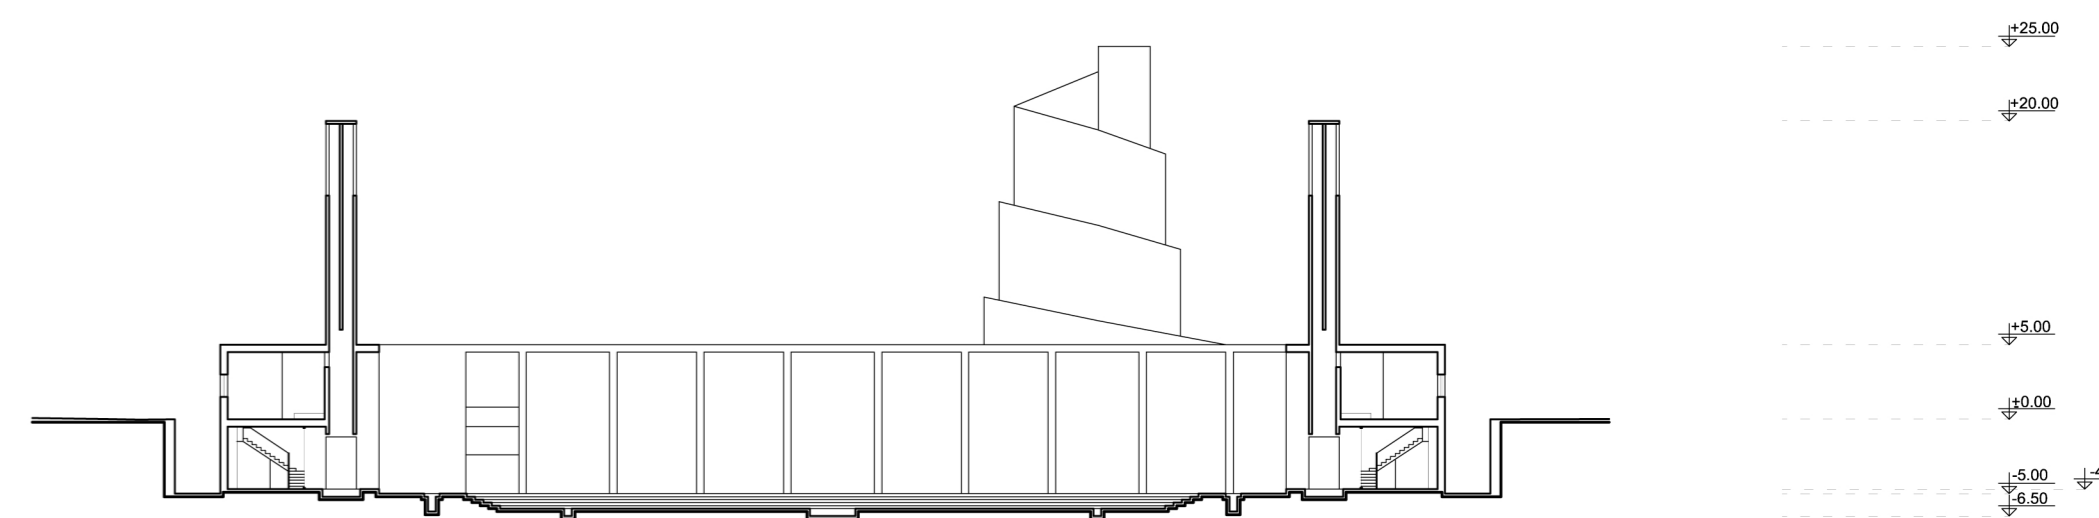

Section E-E
Scale 1/200

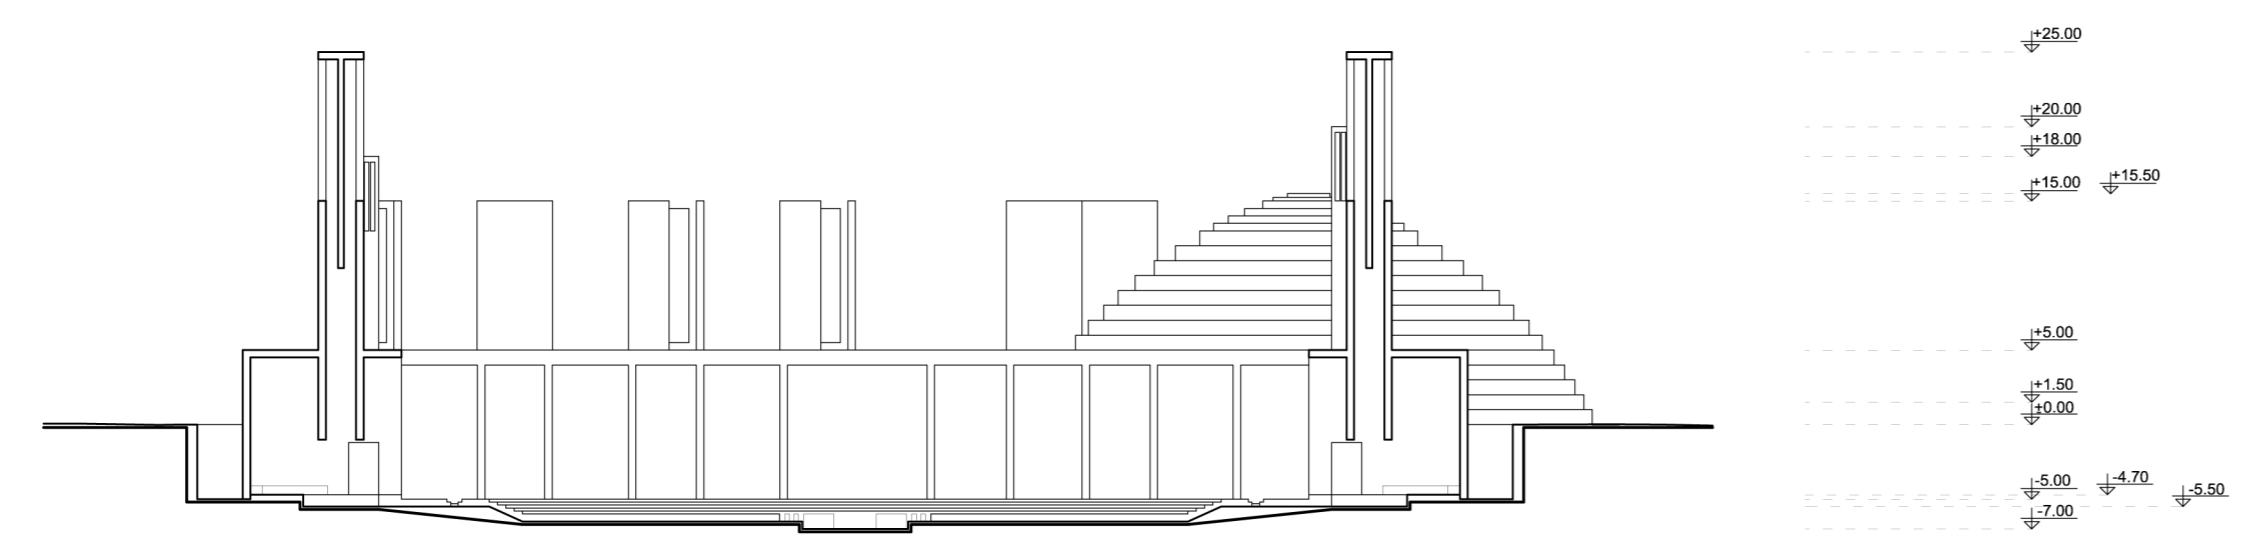

Section D-D
Scale 1/200

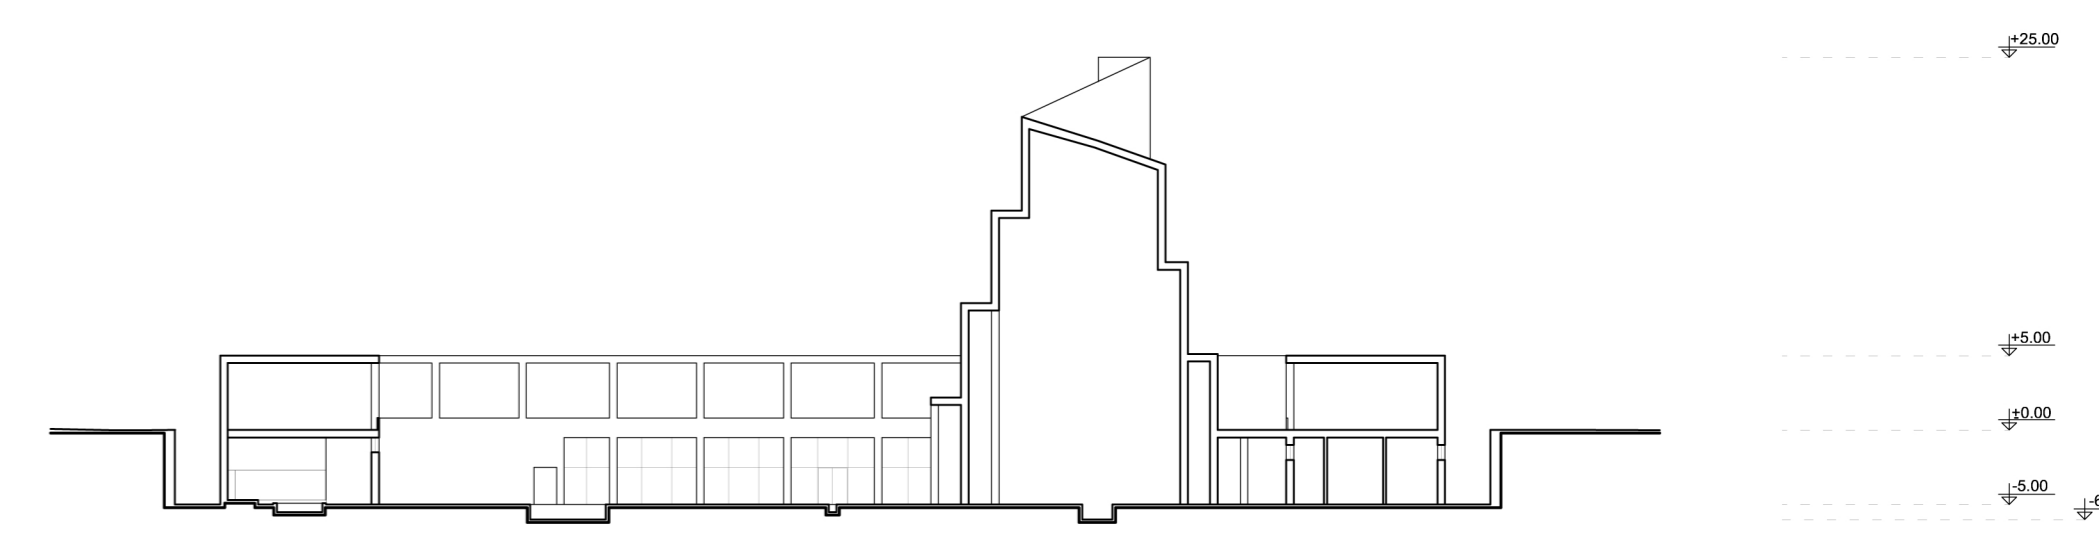

Section F-F
Scale 1/200