




North-West Elevation  
Scale 1/500

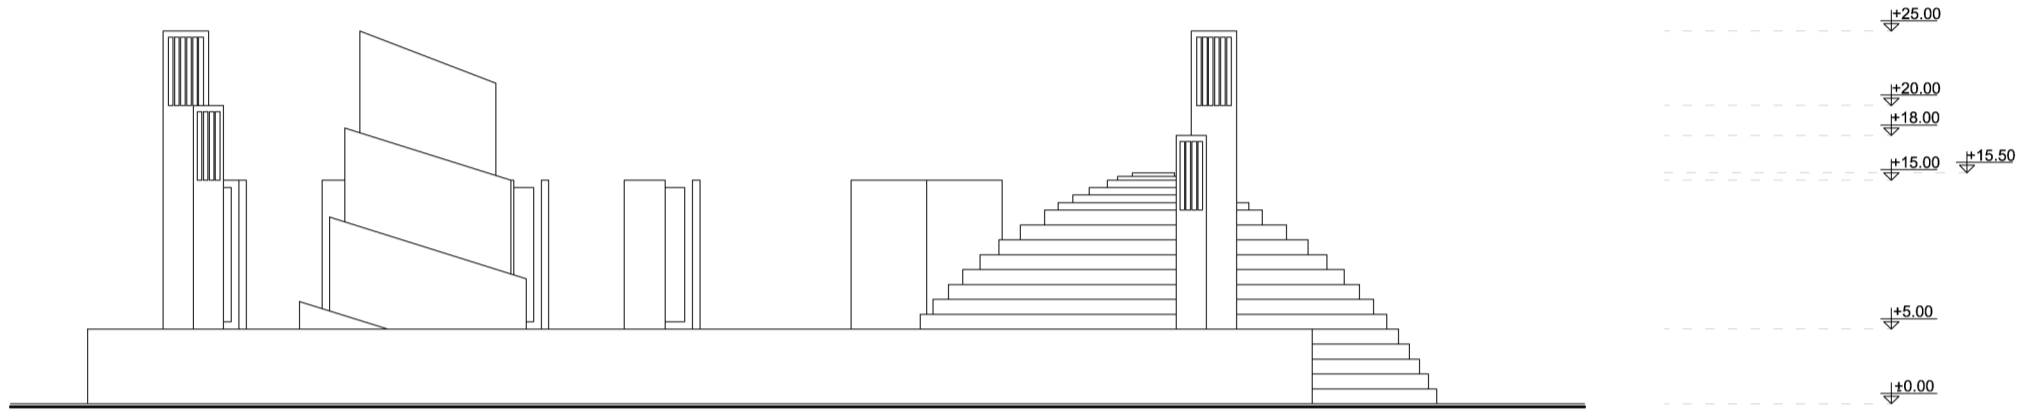

South-West Elevation  
Scale 1/500

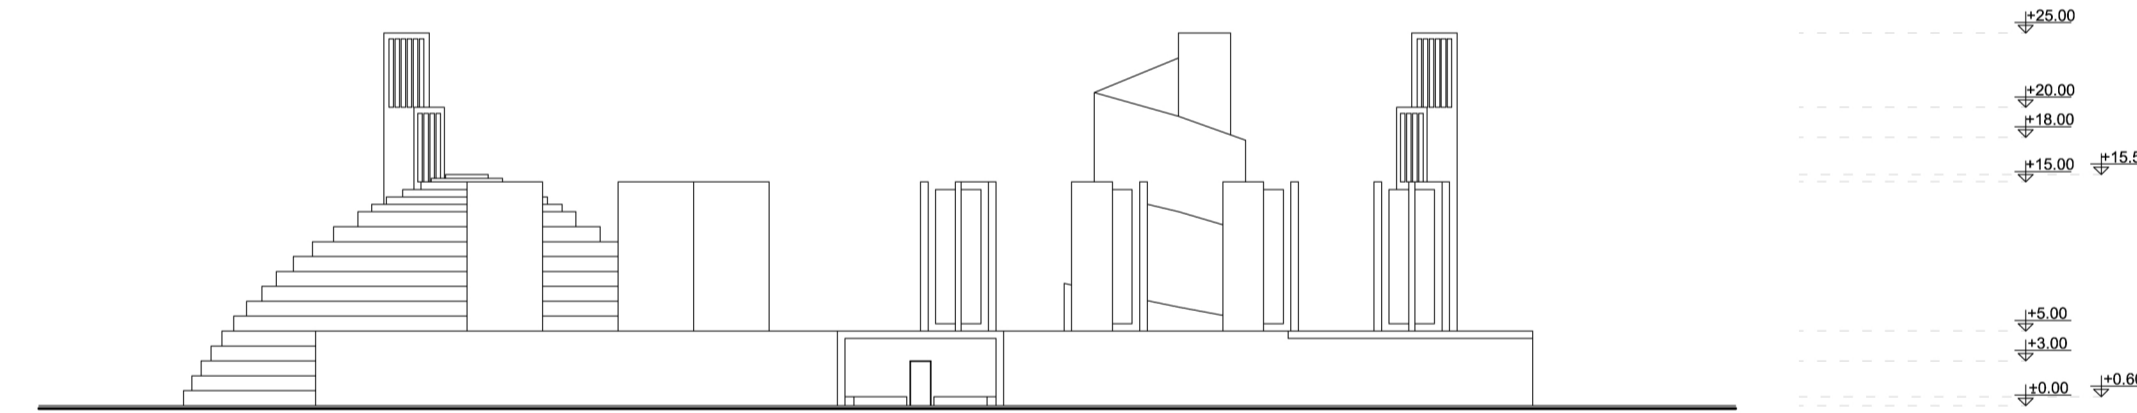

North-East Elevation  
Scale 1/500

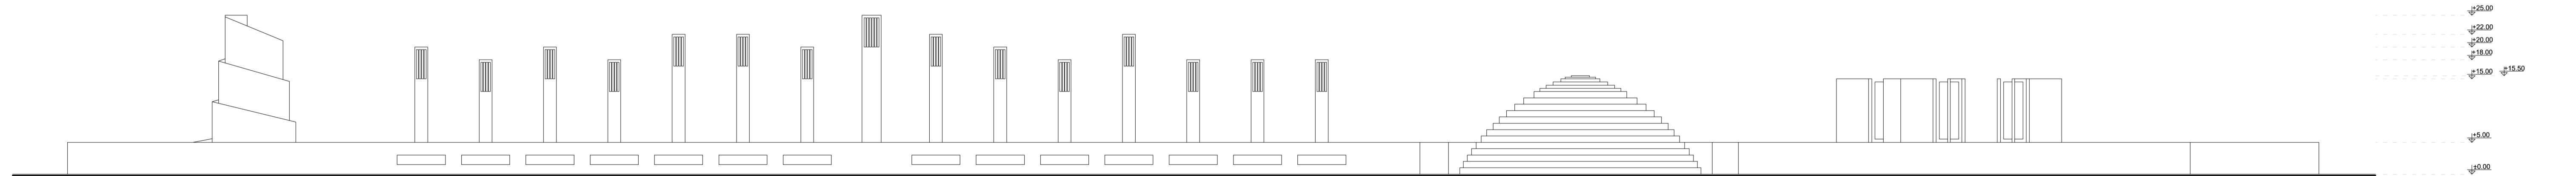

South-East Elevation  
Scale 1/500