




North-West Elevation
Scale 1/500

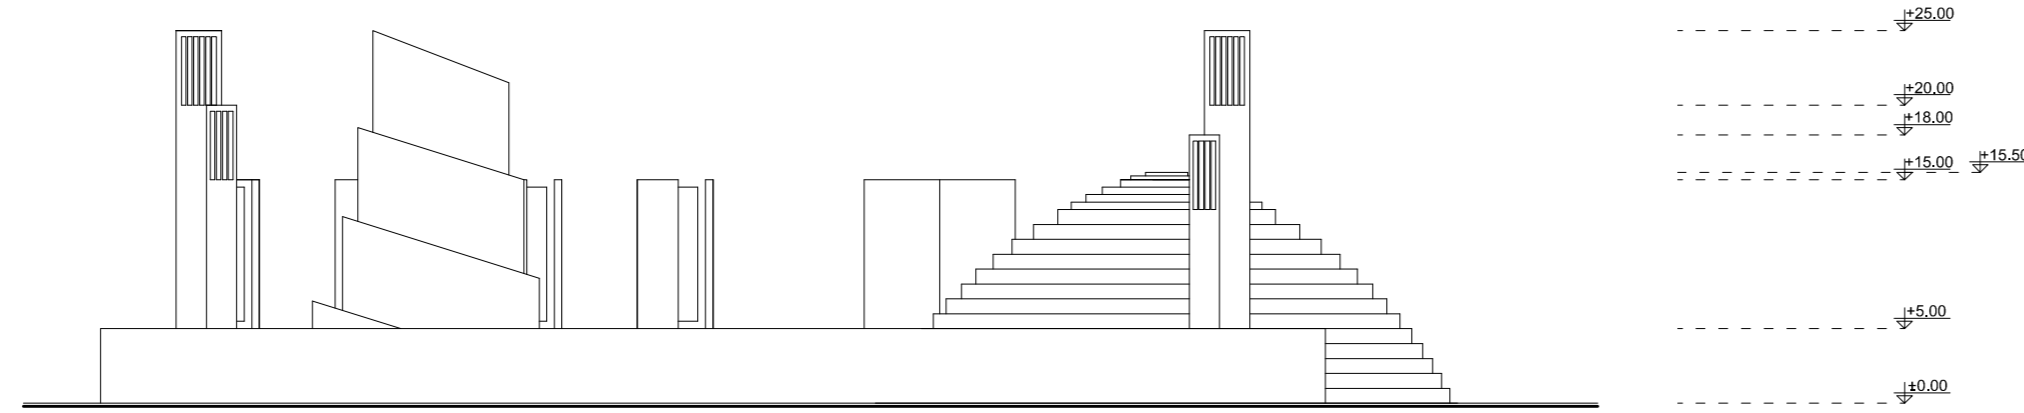

South-West Elevation
Scale 1/500

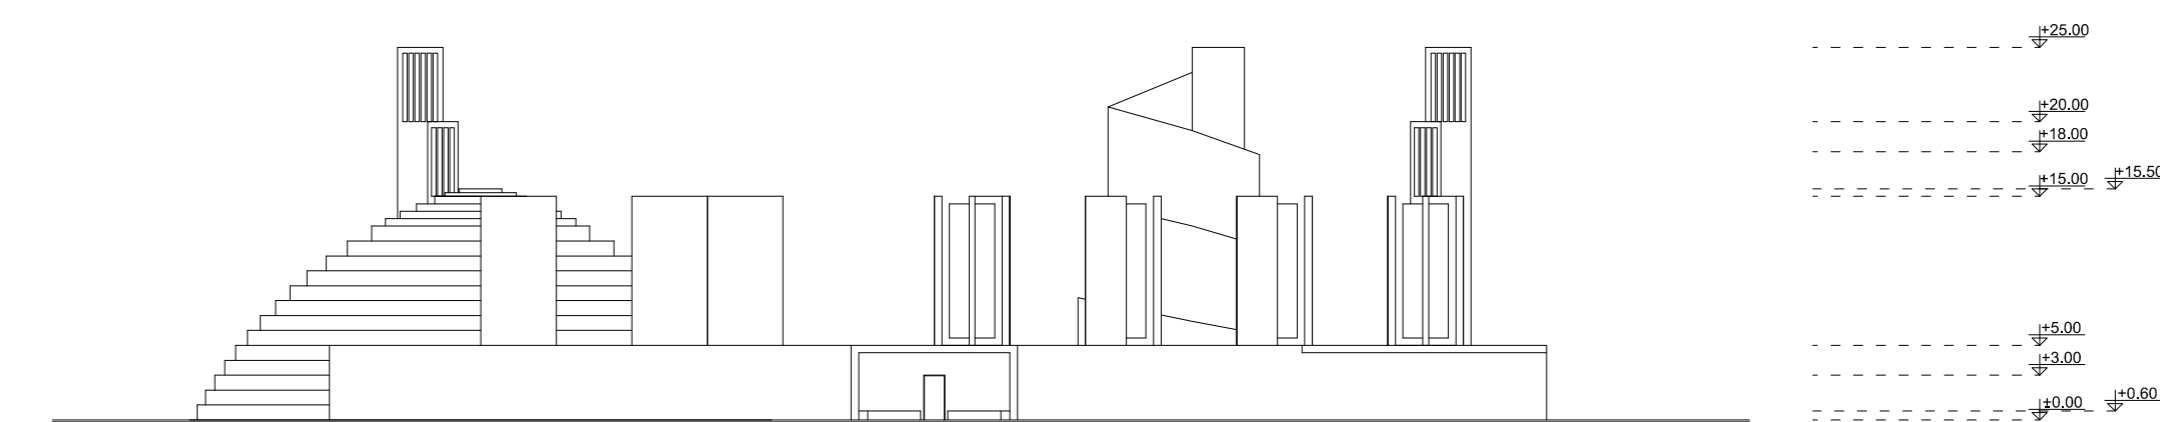

North-East Elevation
Scale 1/500

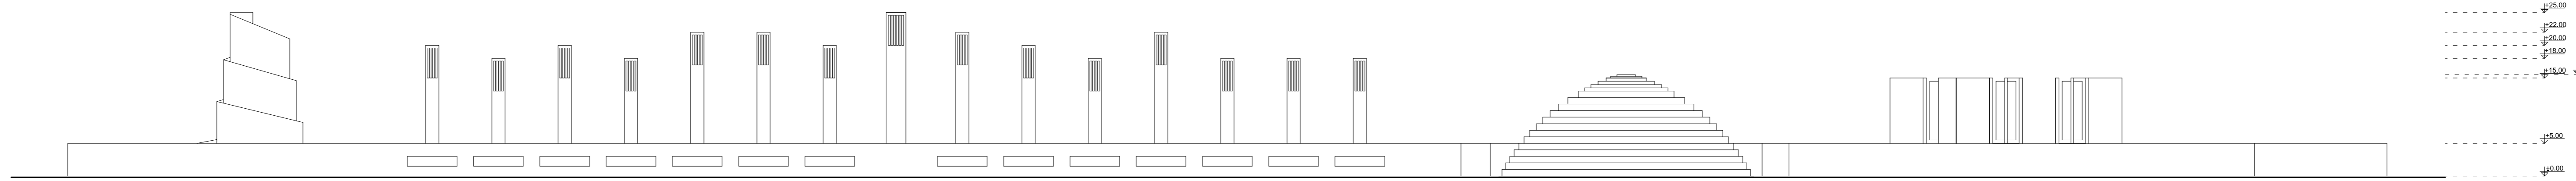

South-East Elevation
Scale 1/500