




Section A-A  
Scale 1/200

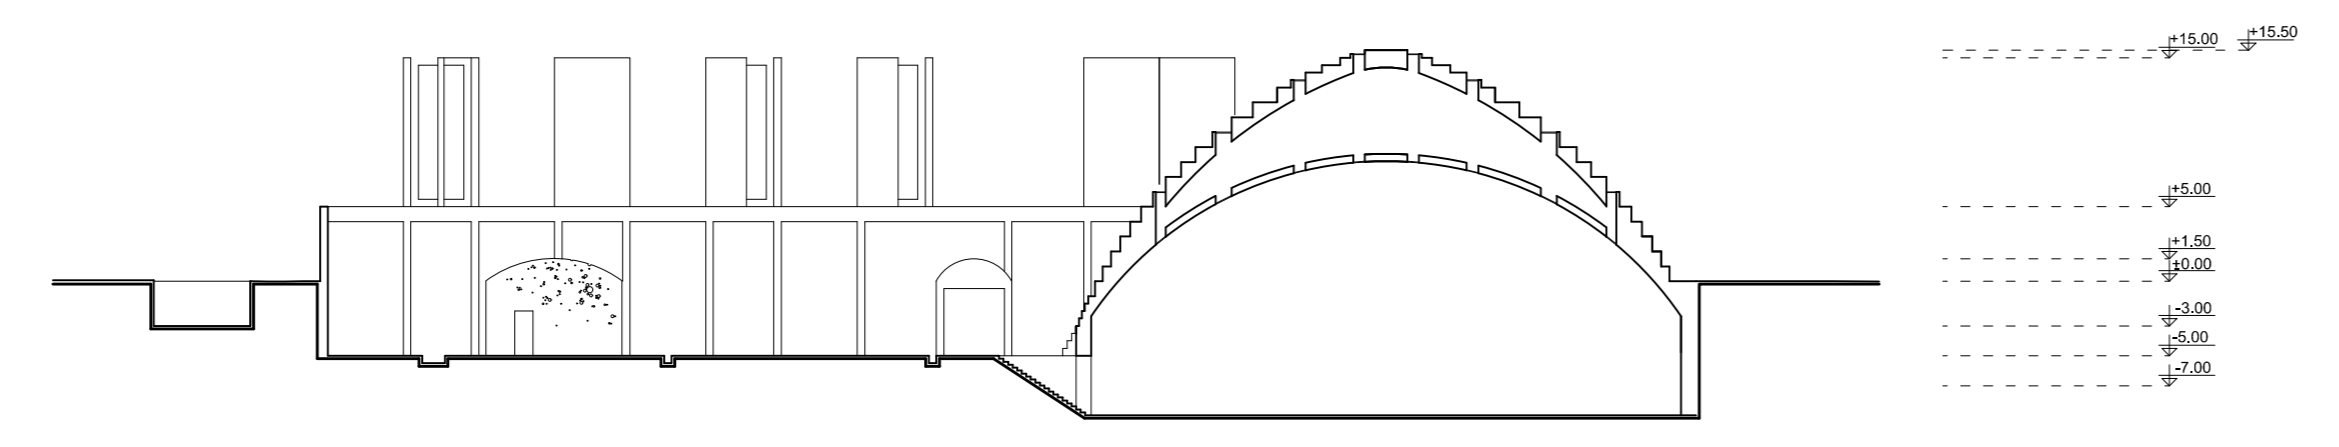


Section C-C  
Scale 1/200

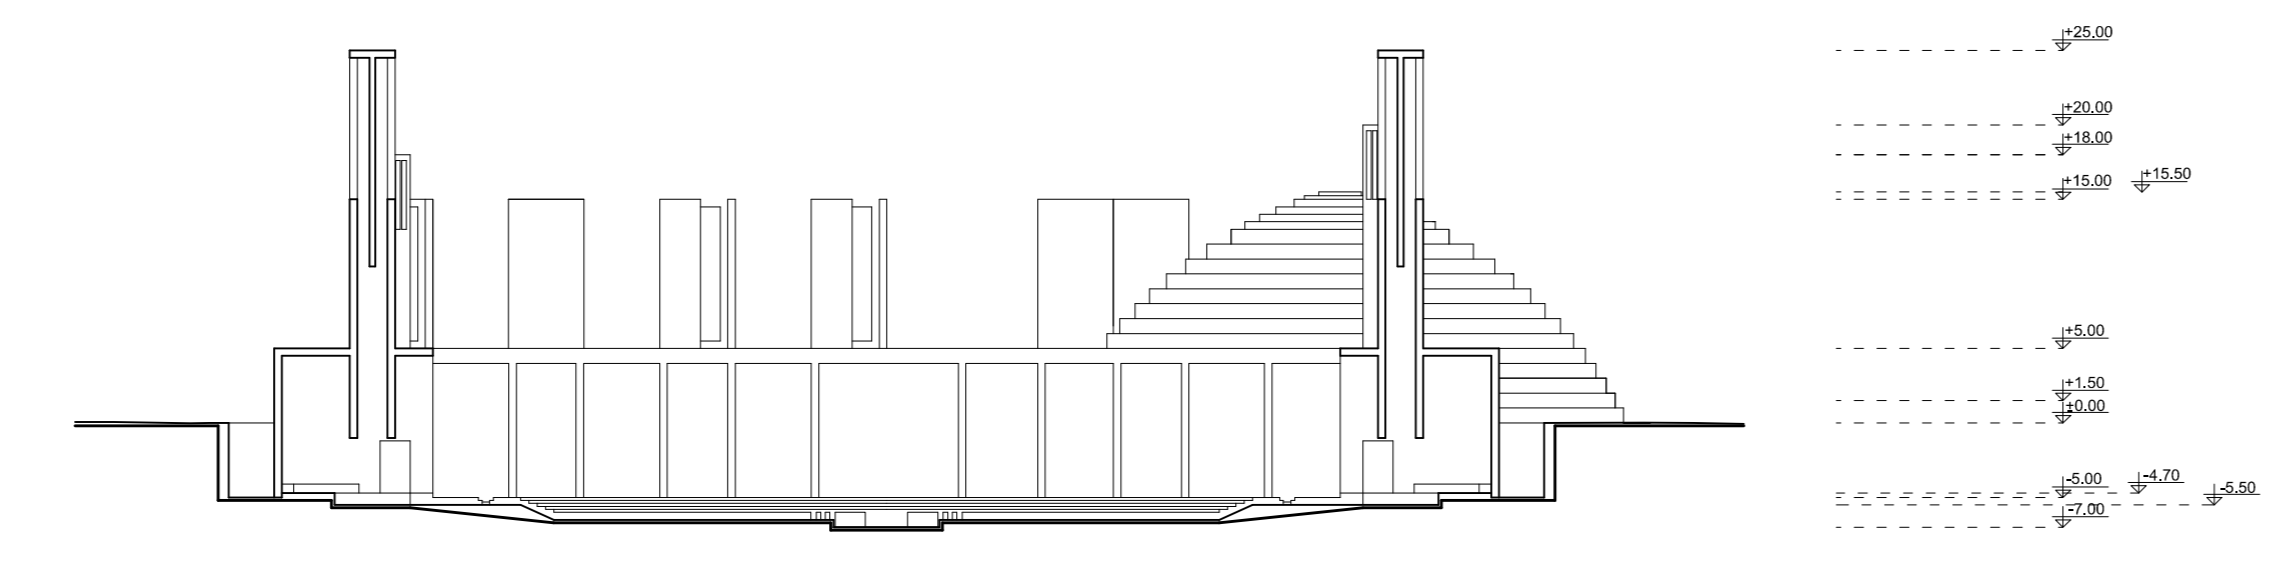


Section D-D  
Scale 1/200

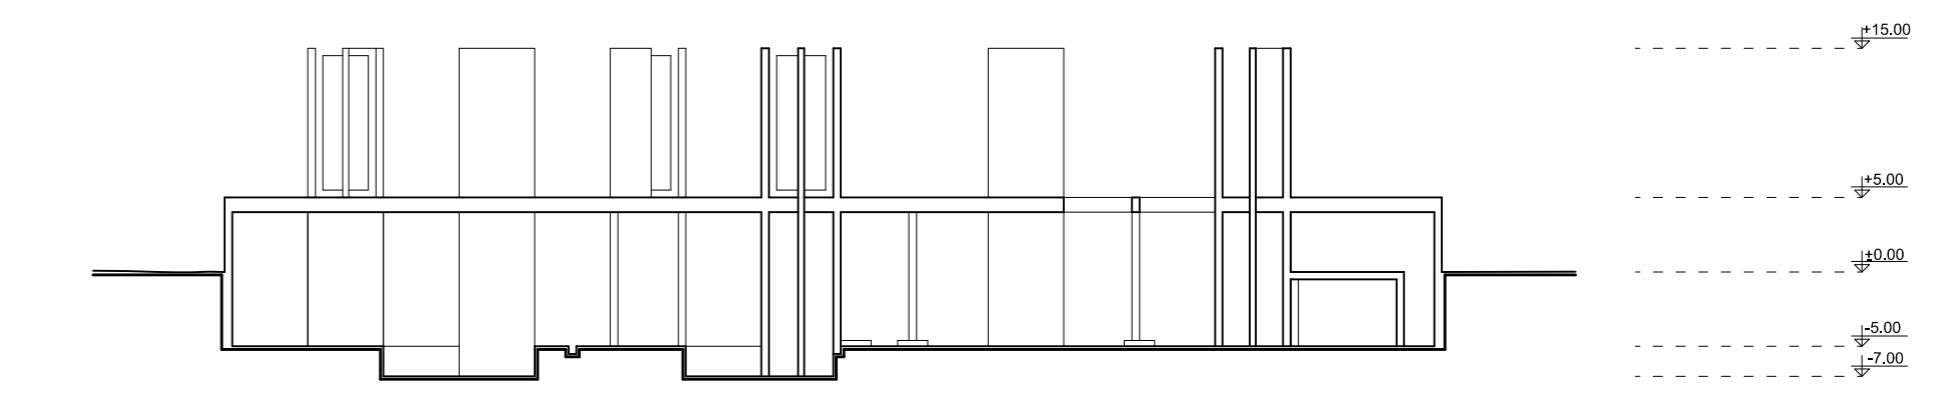

Section B-B  
Scale 1/200

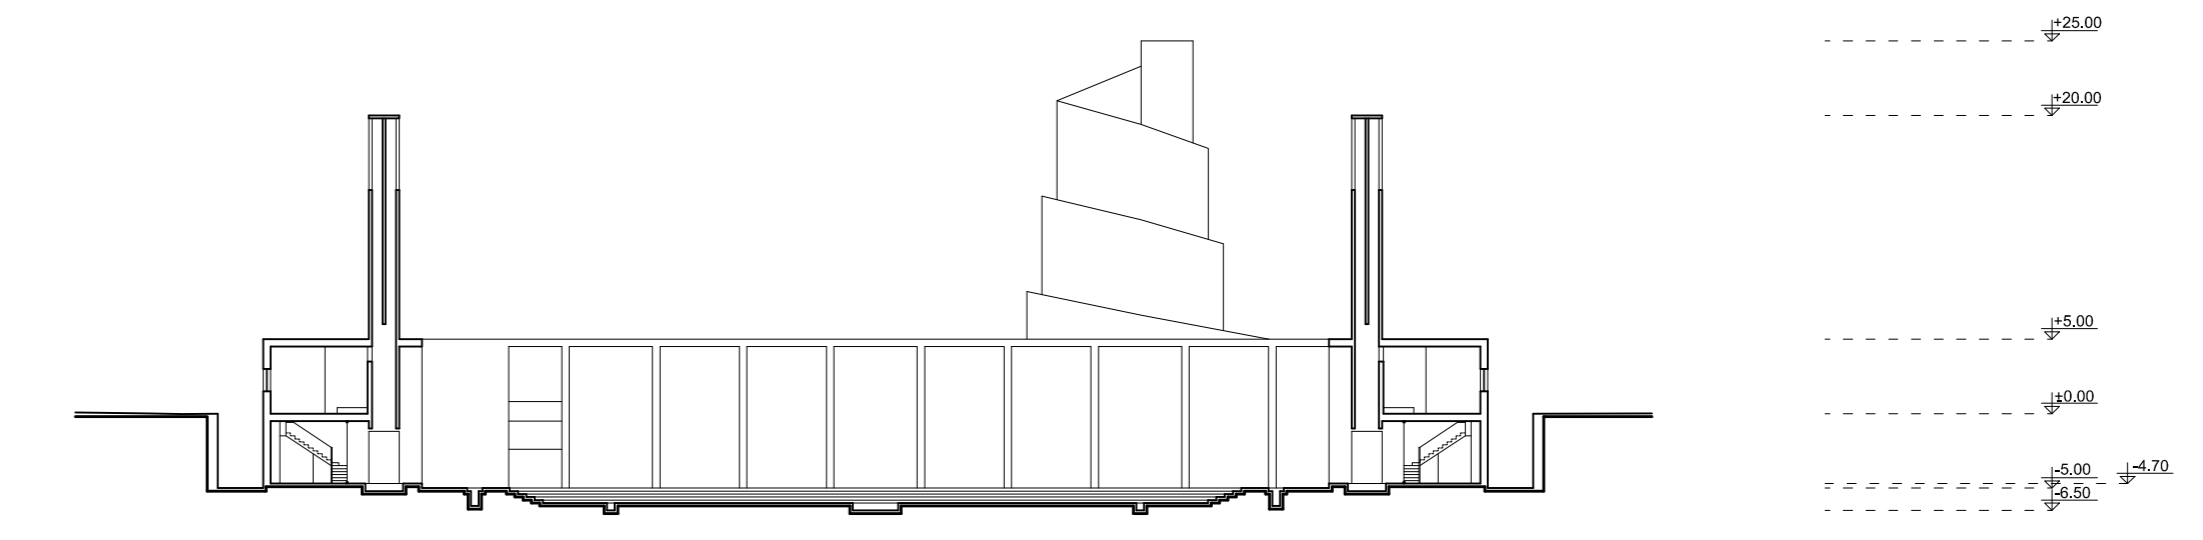

Section E-E  
Scale 1/200

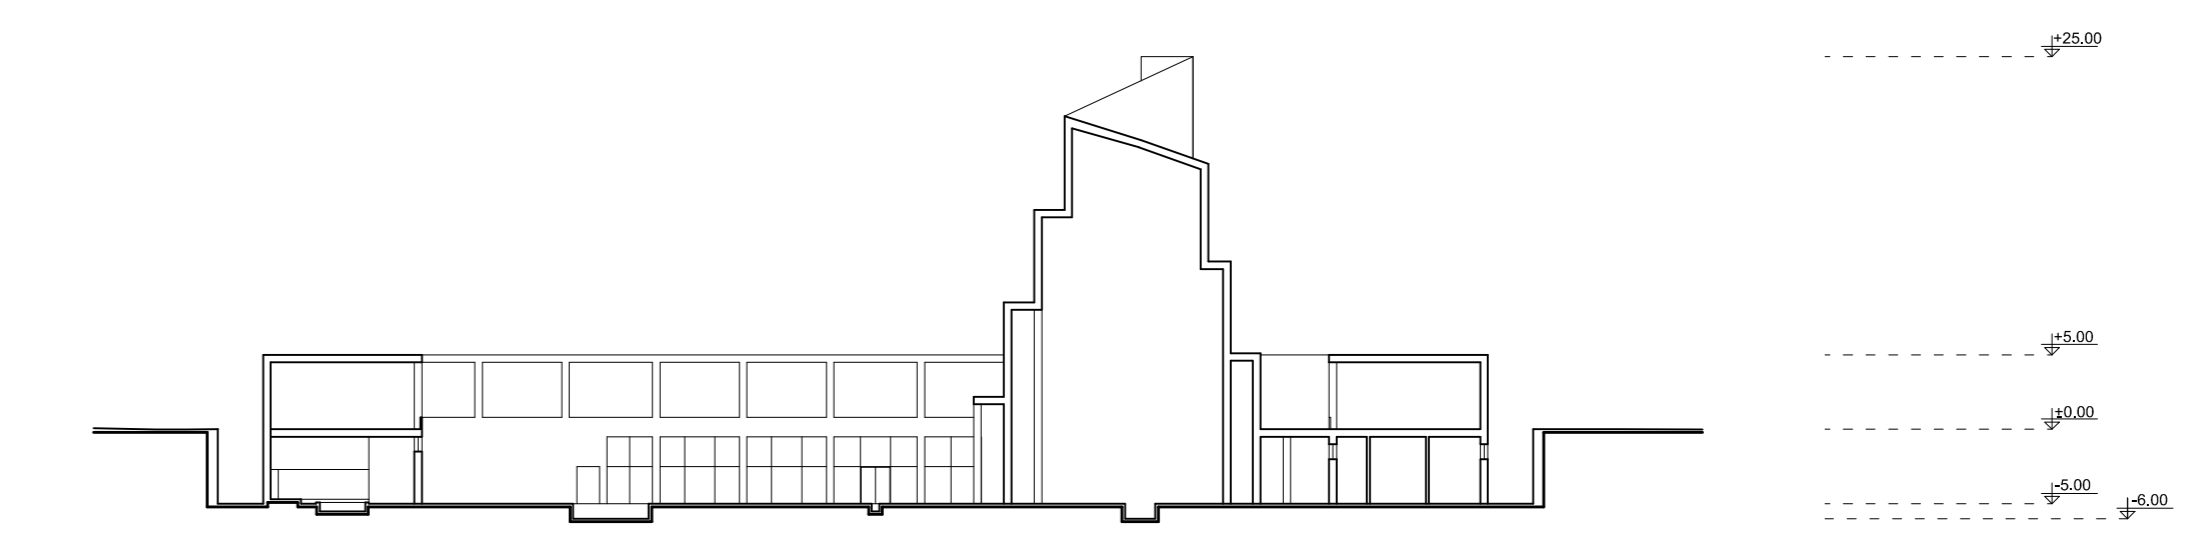

Section F-F  
Scale 1/200