


Vista A / View A

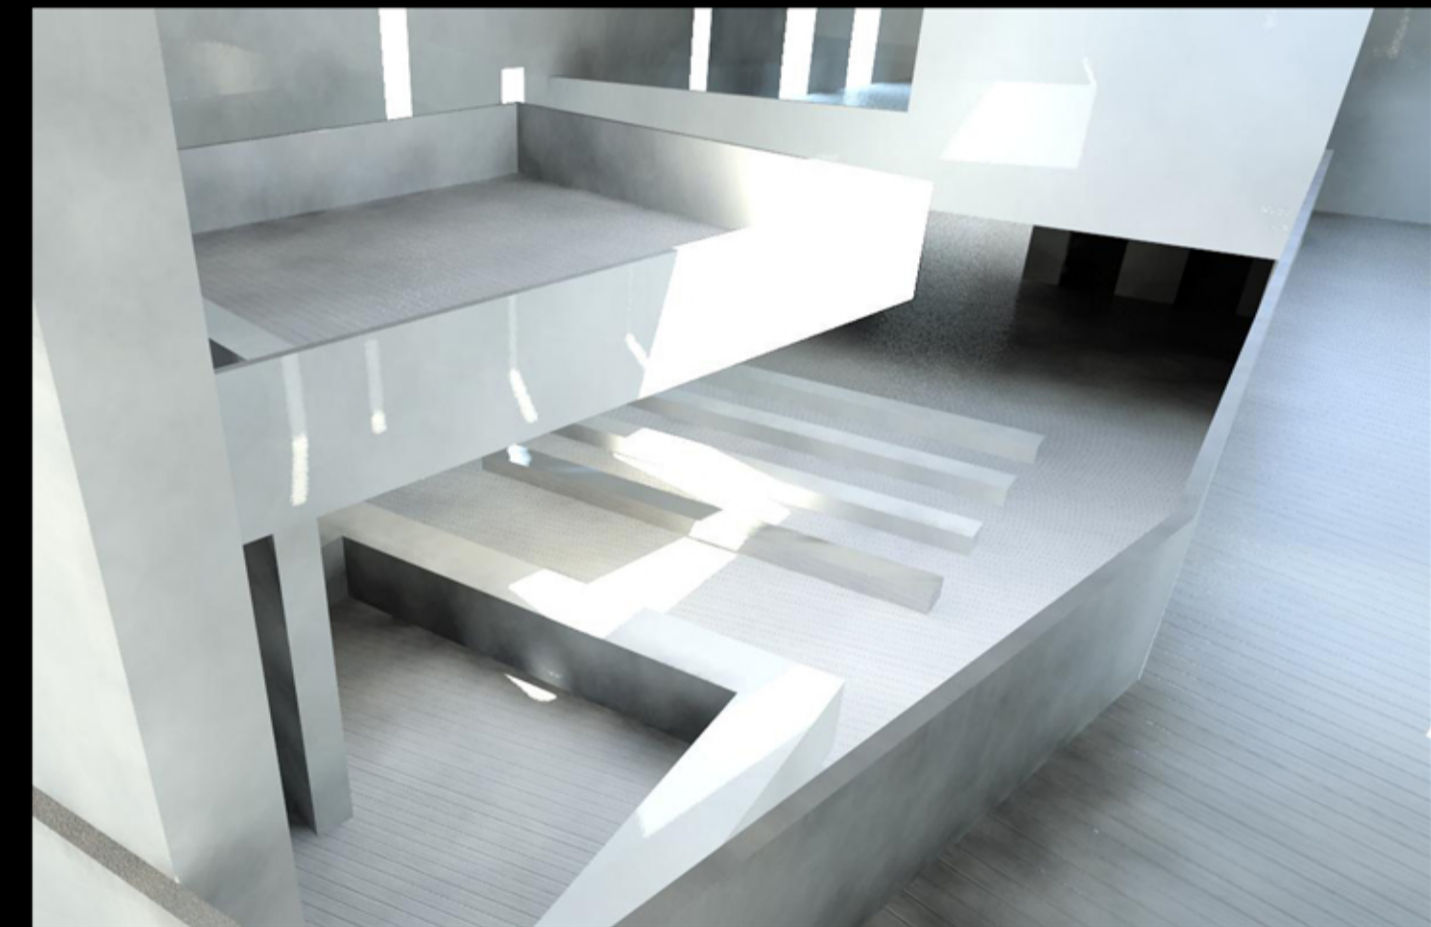


Vista B / View B


**SISTEMA Funzionale**  
Functional System

PIANO SECONDO	SECOND FLOOR
1 - Permanent Shop	1 - Permanent Shop
2 - Cucina Bar	2 - Kitchen
3 - Bar	3 - Bar
4 - Sala Bar	4 - Bar Hall
5 - Temporary Shop	5 - Temporary Shop
6 - Sala d' Attesa	6 - Waiting Room

**MAPPA di Riferimento**  
Key Map

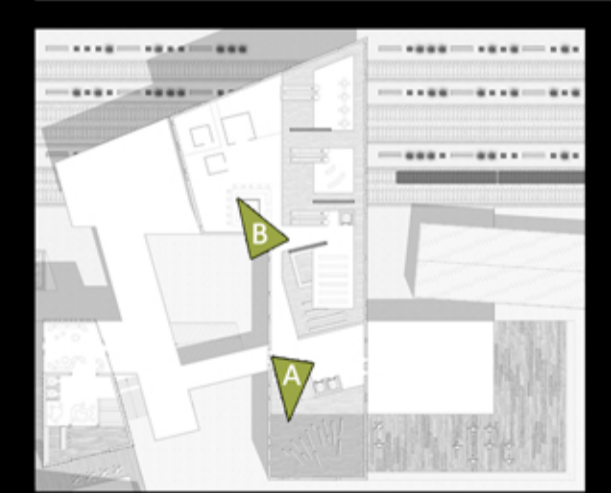

**NAVIGATORE**  
Navigator

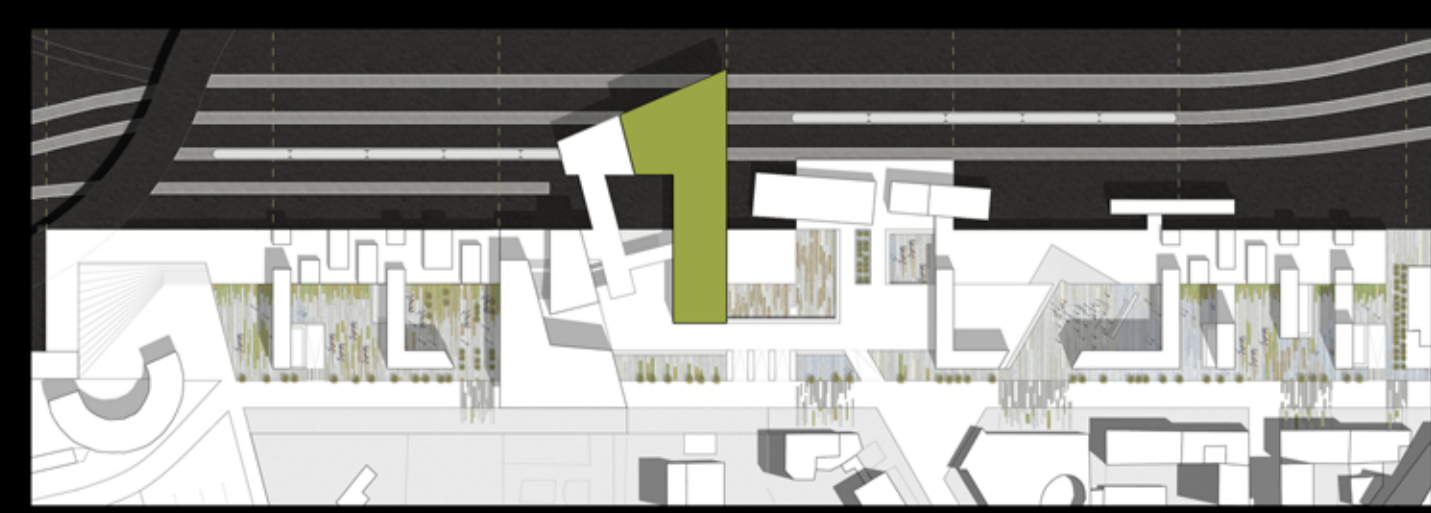

Scala / Scale 1 : 200

