





Longitudinal Section B-B

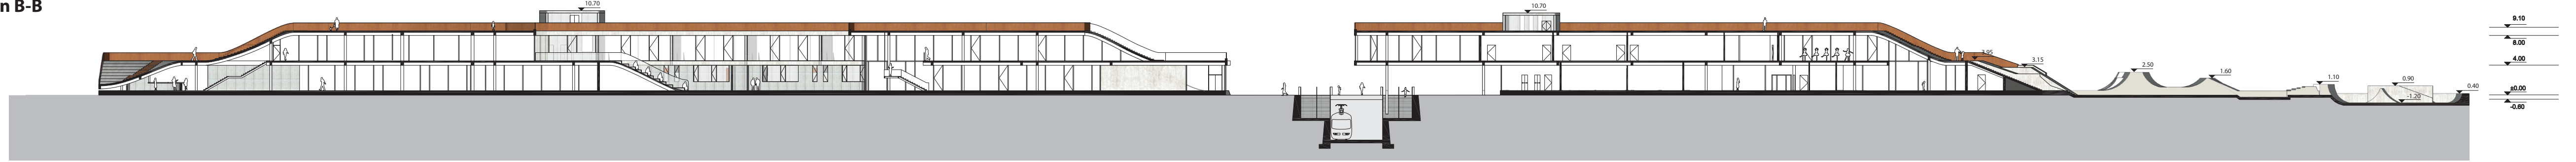

Cross Section C-C

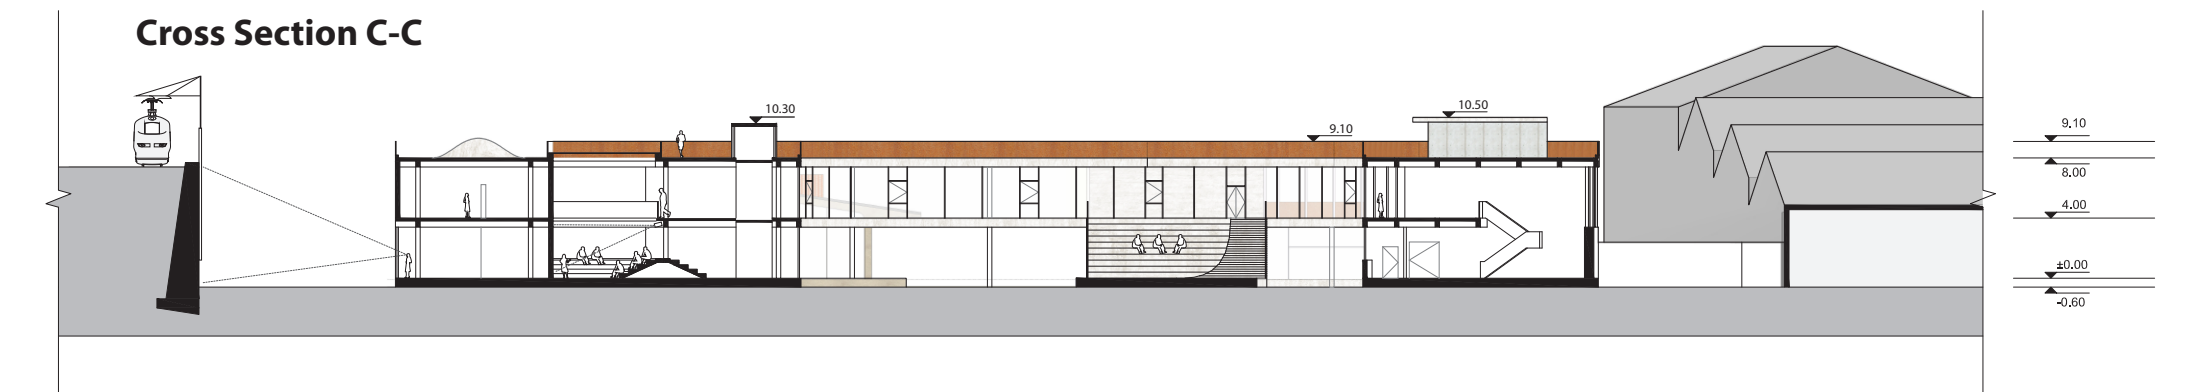

Roof Plan

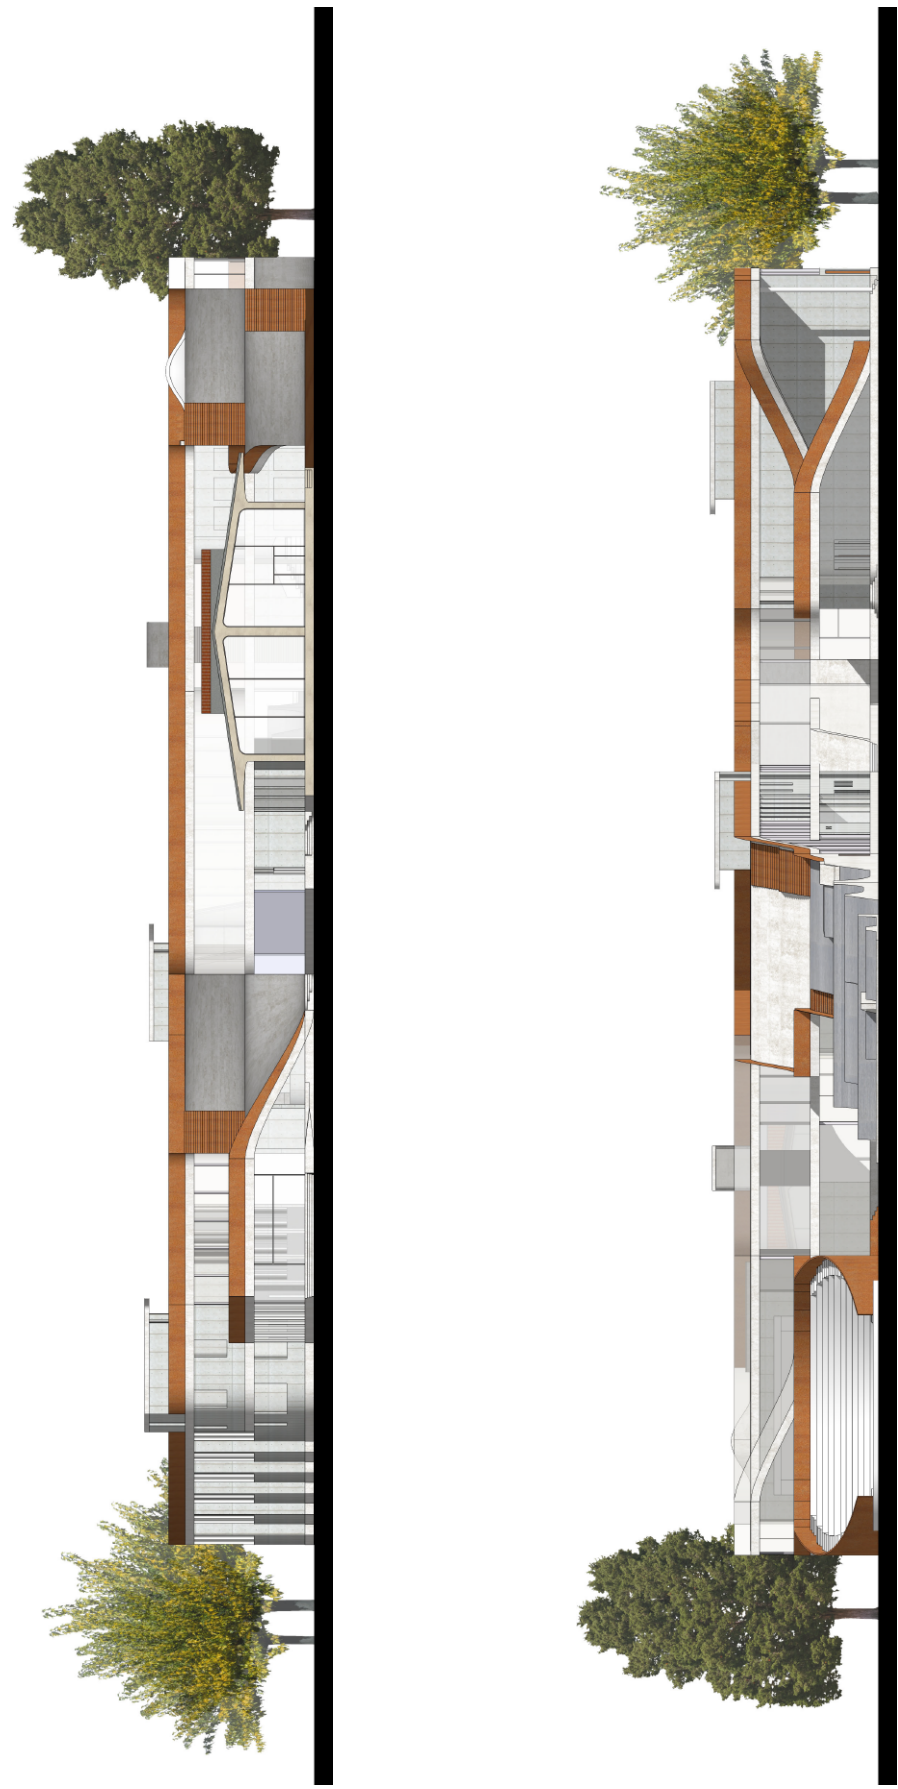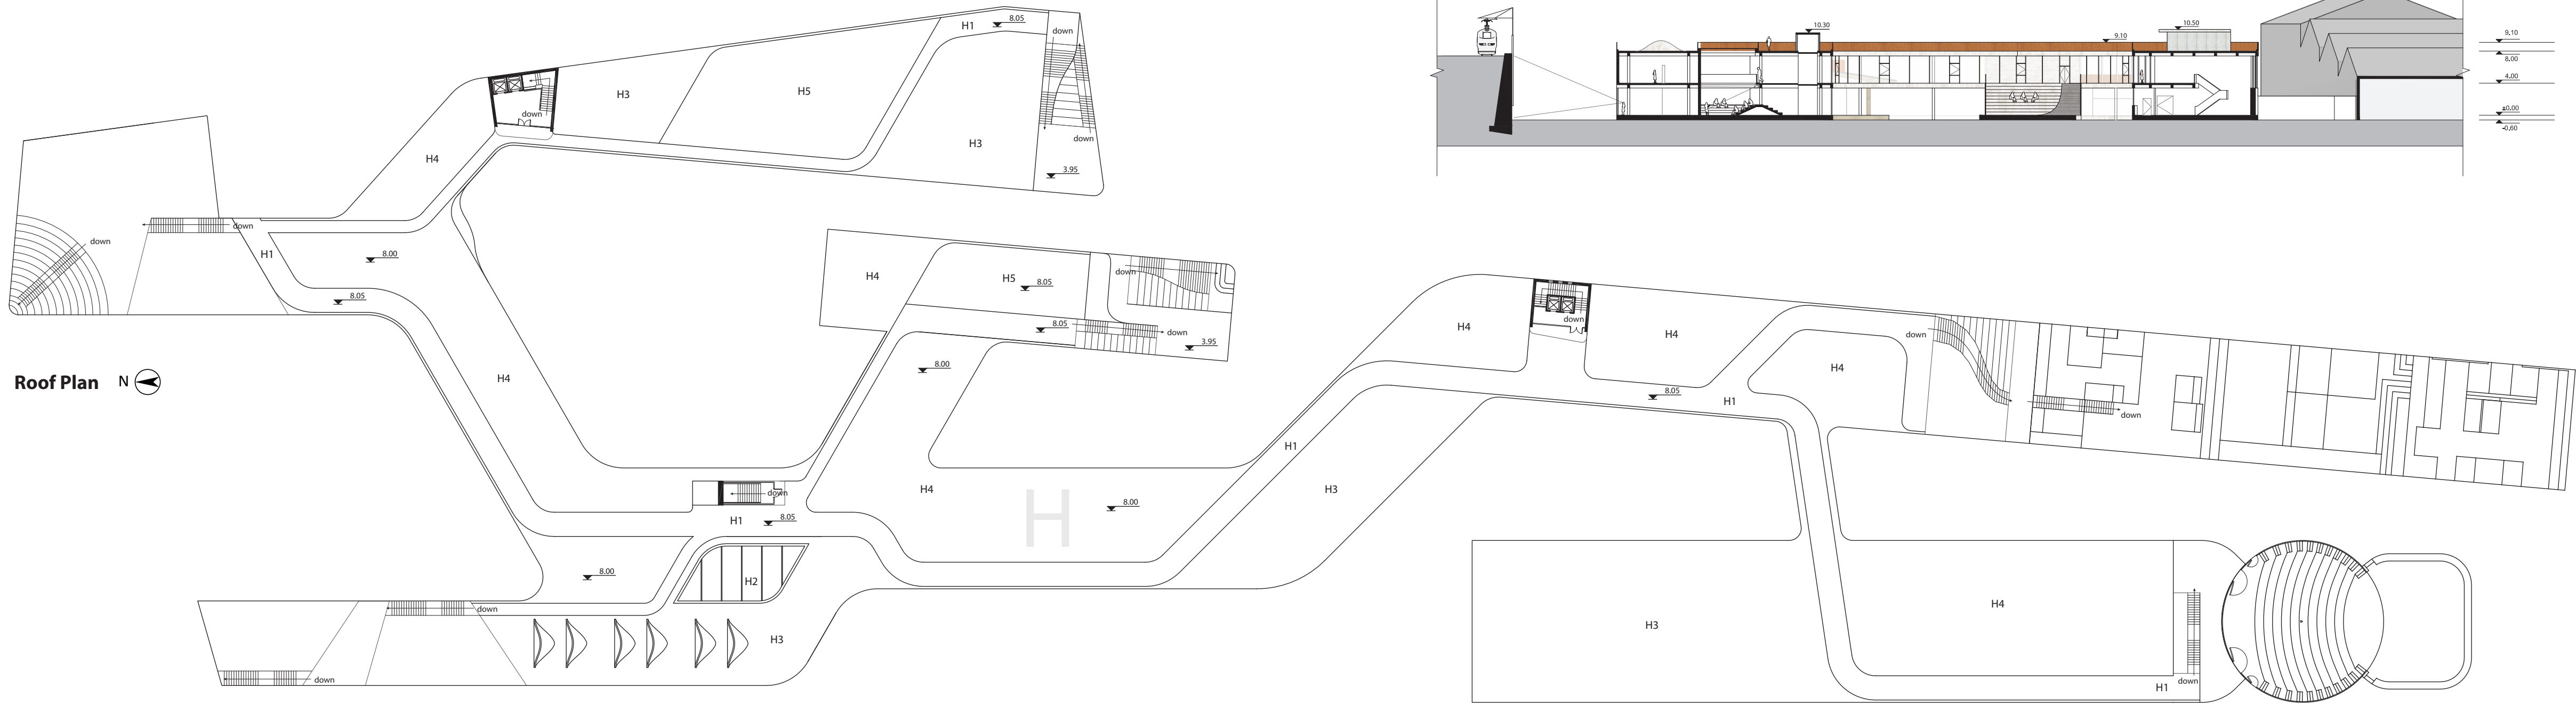

North Facade

South Facade

LEGEND

Functionalities:

- B. Multidisciplinary Workshops**
B1_tutoring/seminar area
B2_terrace

C. Study Center

- C1_individual study cell
C2_long study desk
C3_print/copy shop
C4_silent zone
C5_quiet zone
C6_student bar
C7_seminar room, maximum 6 people
C8_tables for 4 people
C9_active zone
C10_open plan study relax area
C11_meeting room, maximum 14 people

D. Mural Art/Graffiti Museum

- D1_permanent collection, mural art history and tools
- E. University Exhibition**
E1_gallery
E2_surfaces for objects and models
E3_exterior display space

F. Student Center

- F1_computer room
F2_computer room
F3_music room/collective practice
F4_instrument storage
F5_music room/individual practice
F6_music room/individual practice
F7_music room/individual practice
F8_universal changing room with locker
F9_dancing/yoga room


G. Auditoriums

- G1_auditorium hall
G2_waiting and relaxing area
G3_terrace
G4_swivel audience sector

H. Roof

- H1_pedestrian passage
H2_skylight
H3_solar panel covered area
H4_vegetation covered area (Sedum and Species selected from original on-site biotopes)
H5_open space for activities

1st Floor Plan

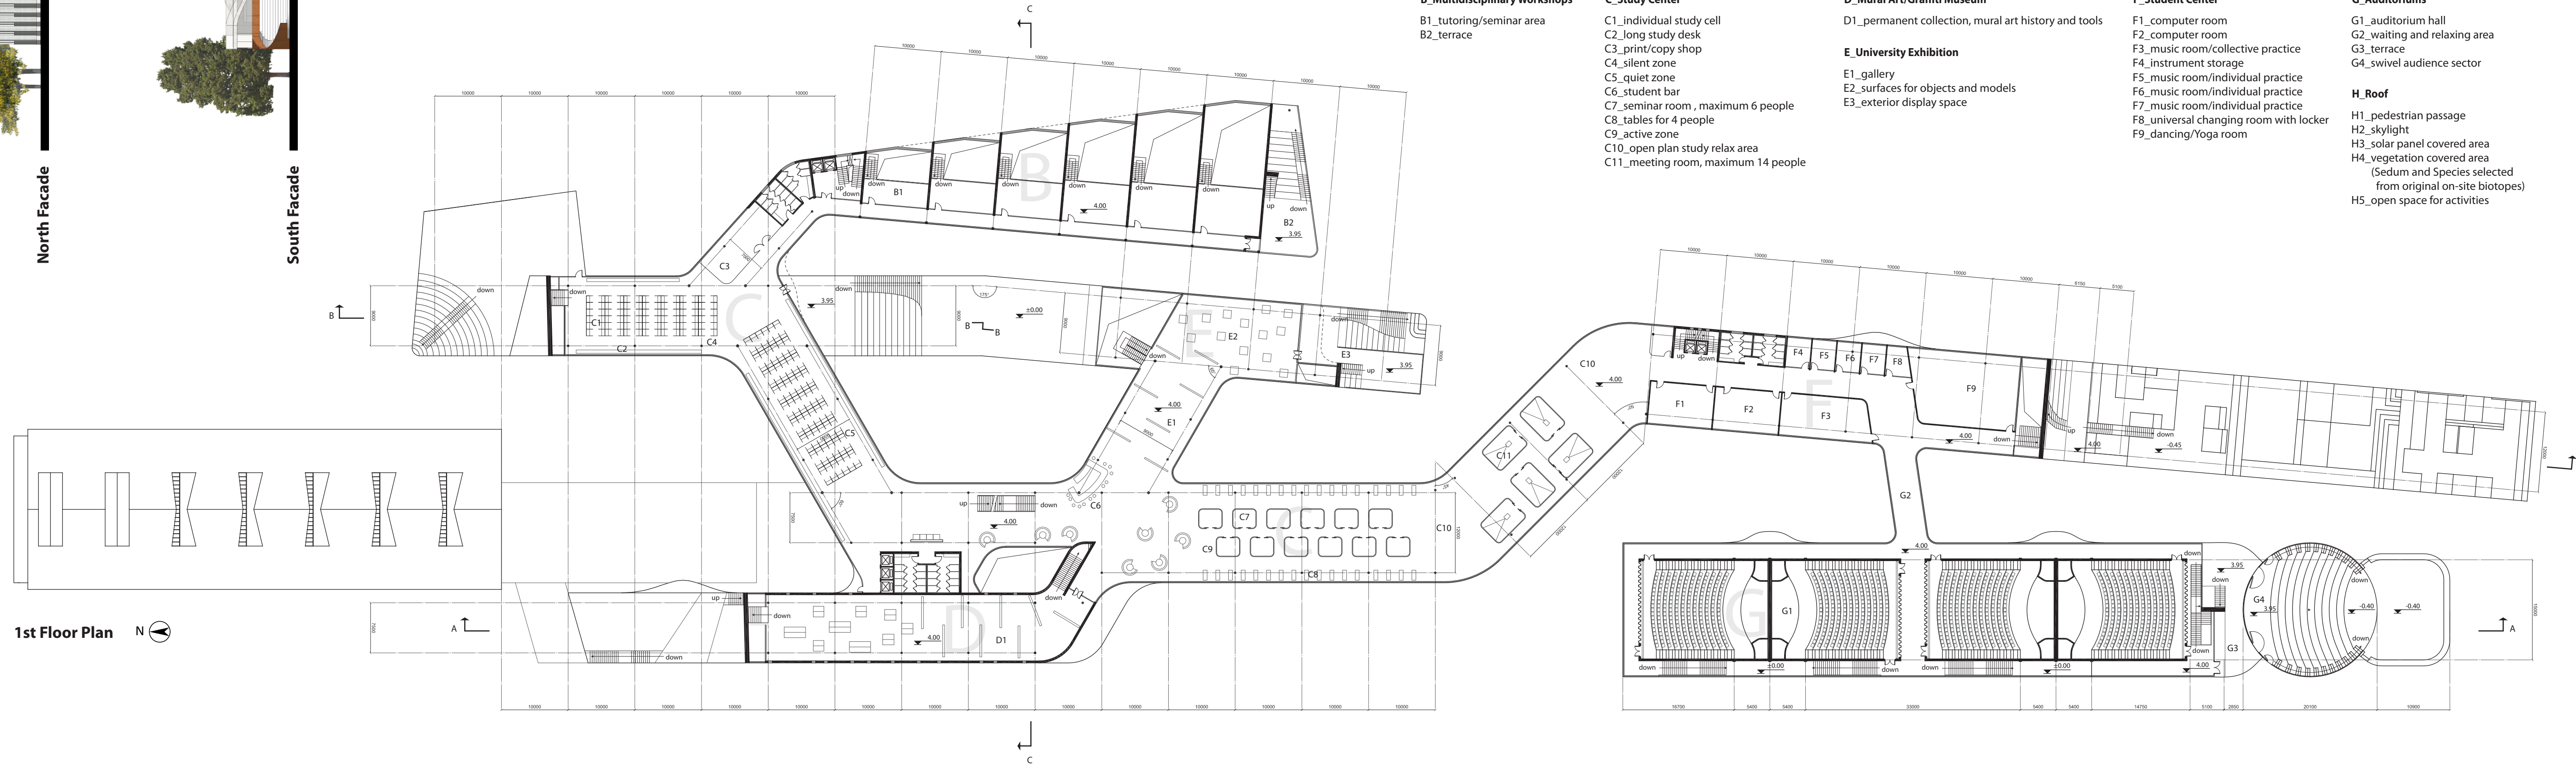

Longitudinal Section A-A

