






Key Plan

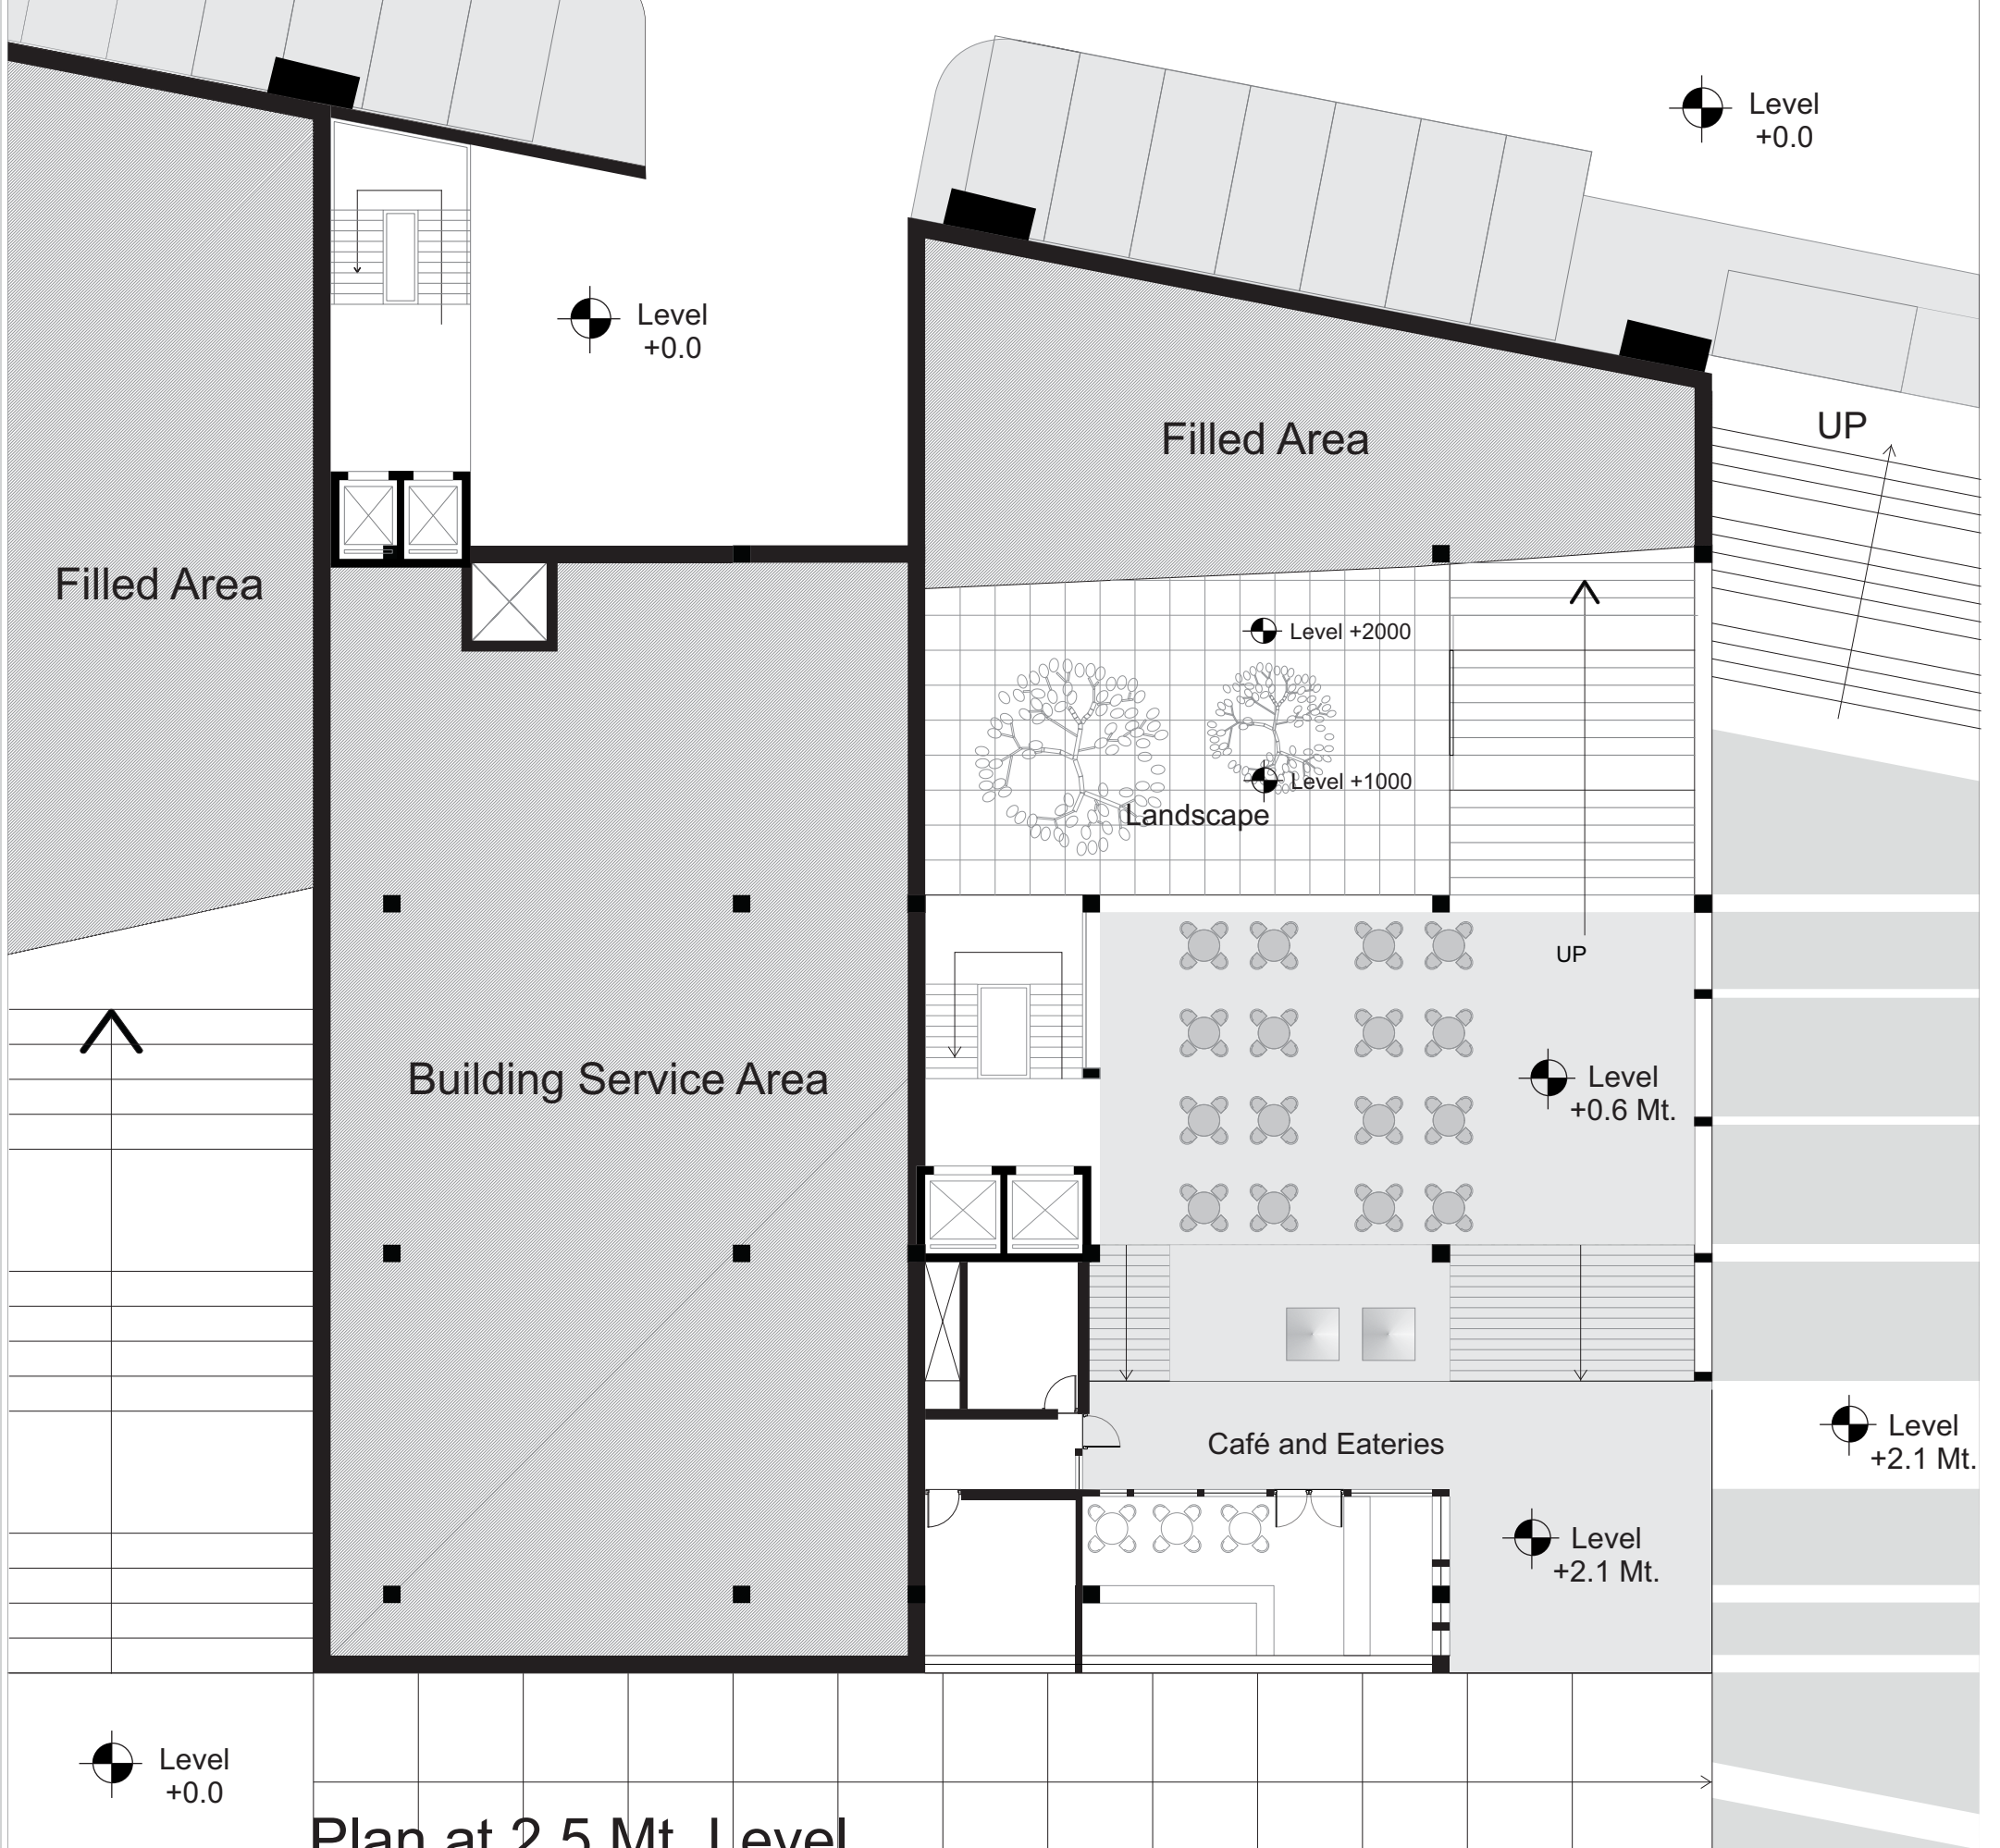


Plan at 2.5 Mt. Level

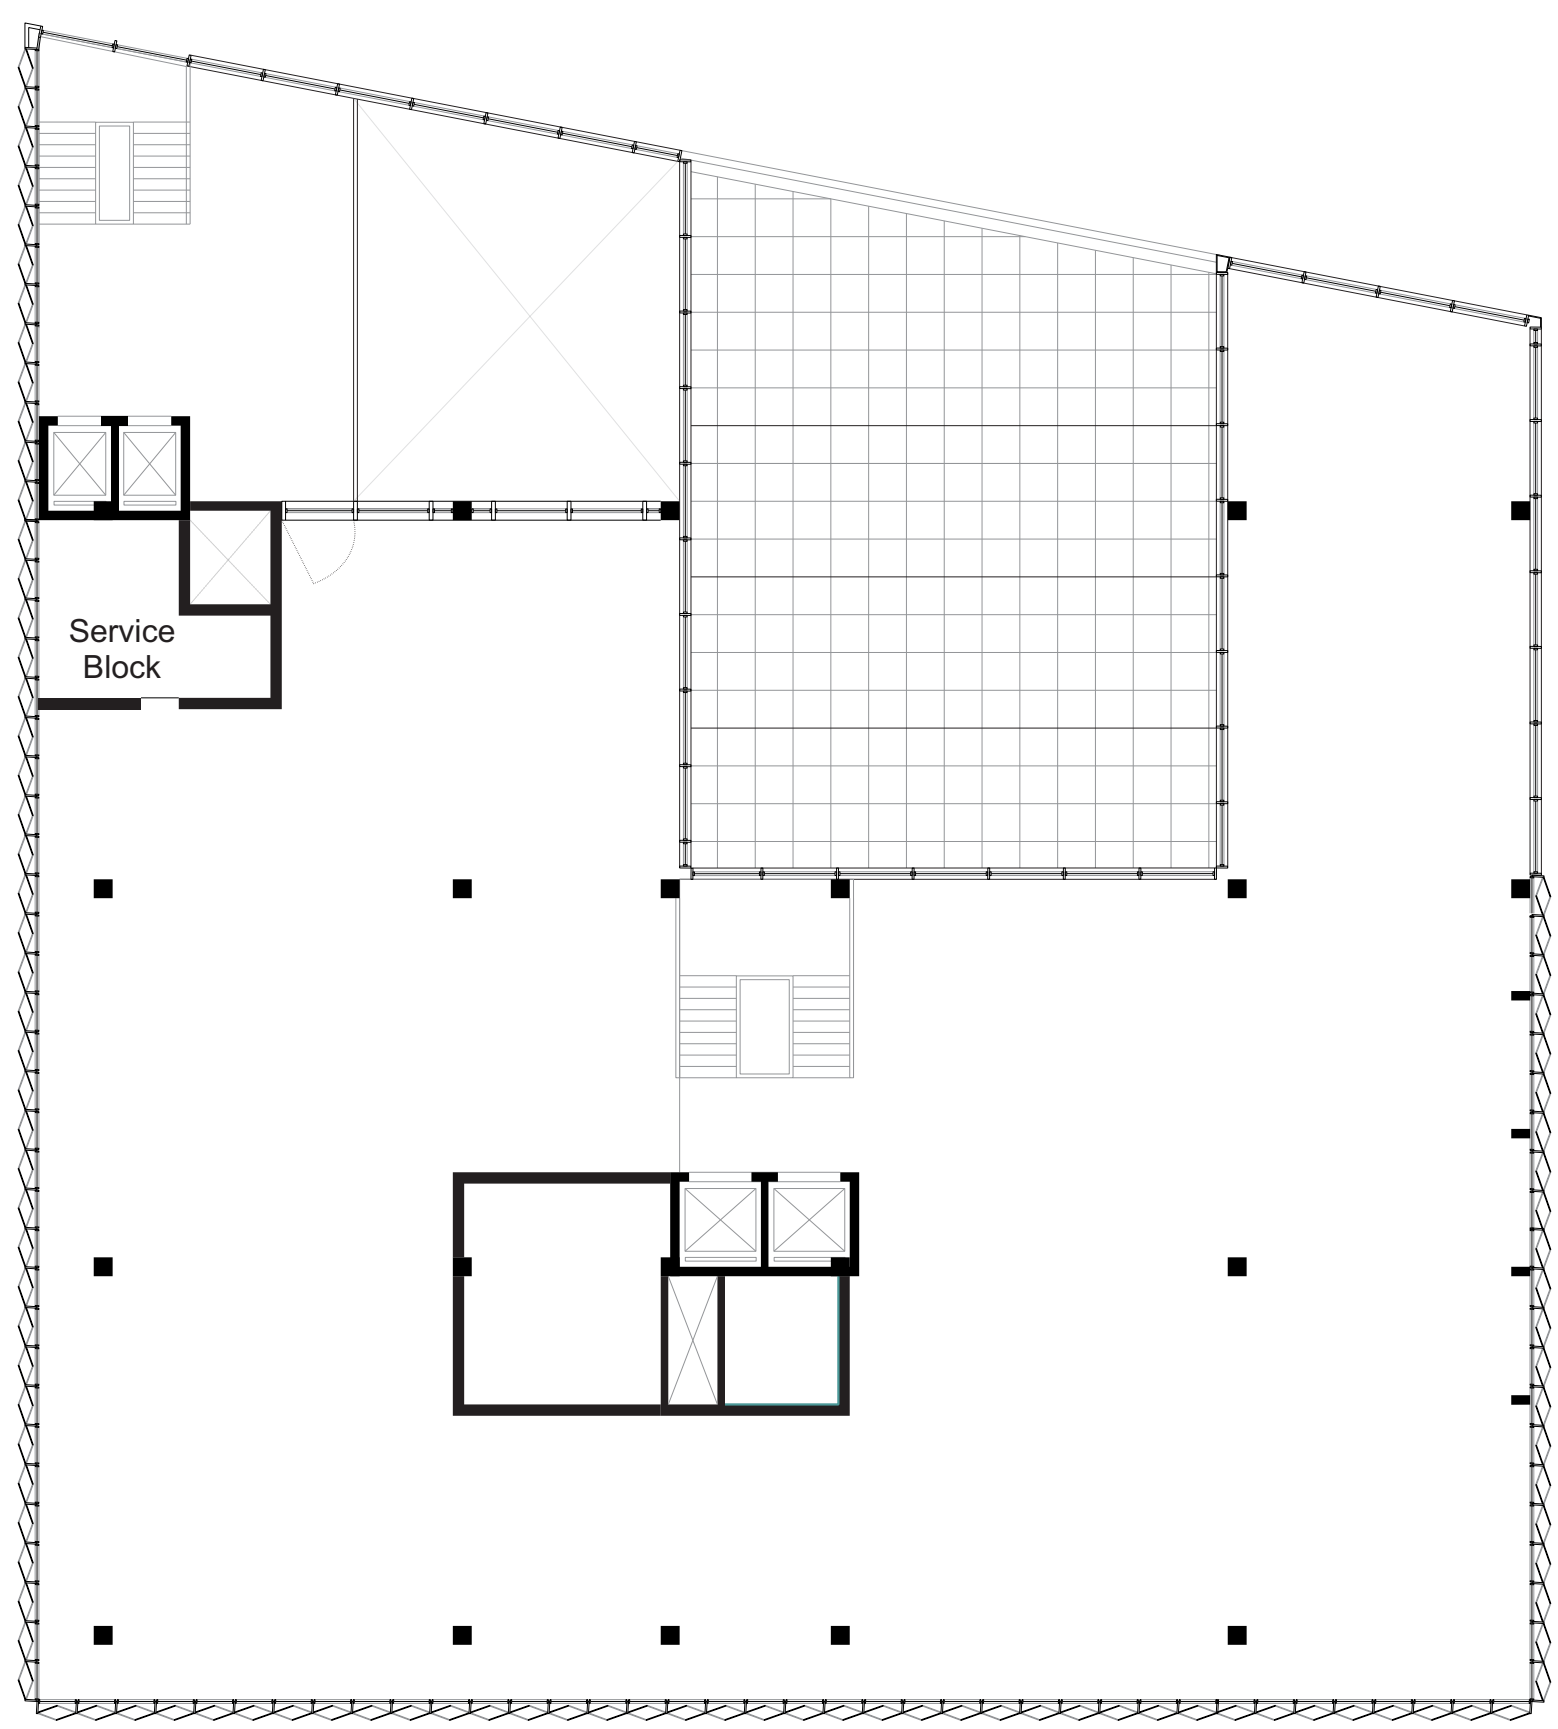



Plan at 10.5 Mt. Level

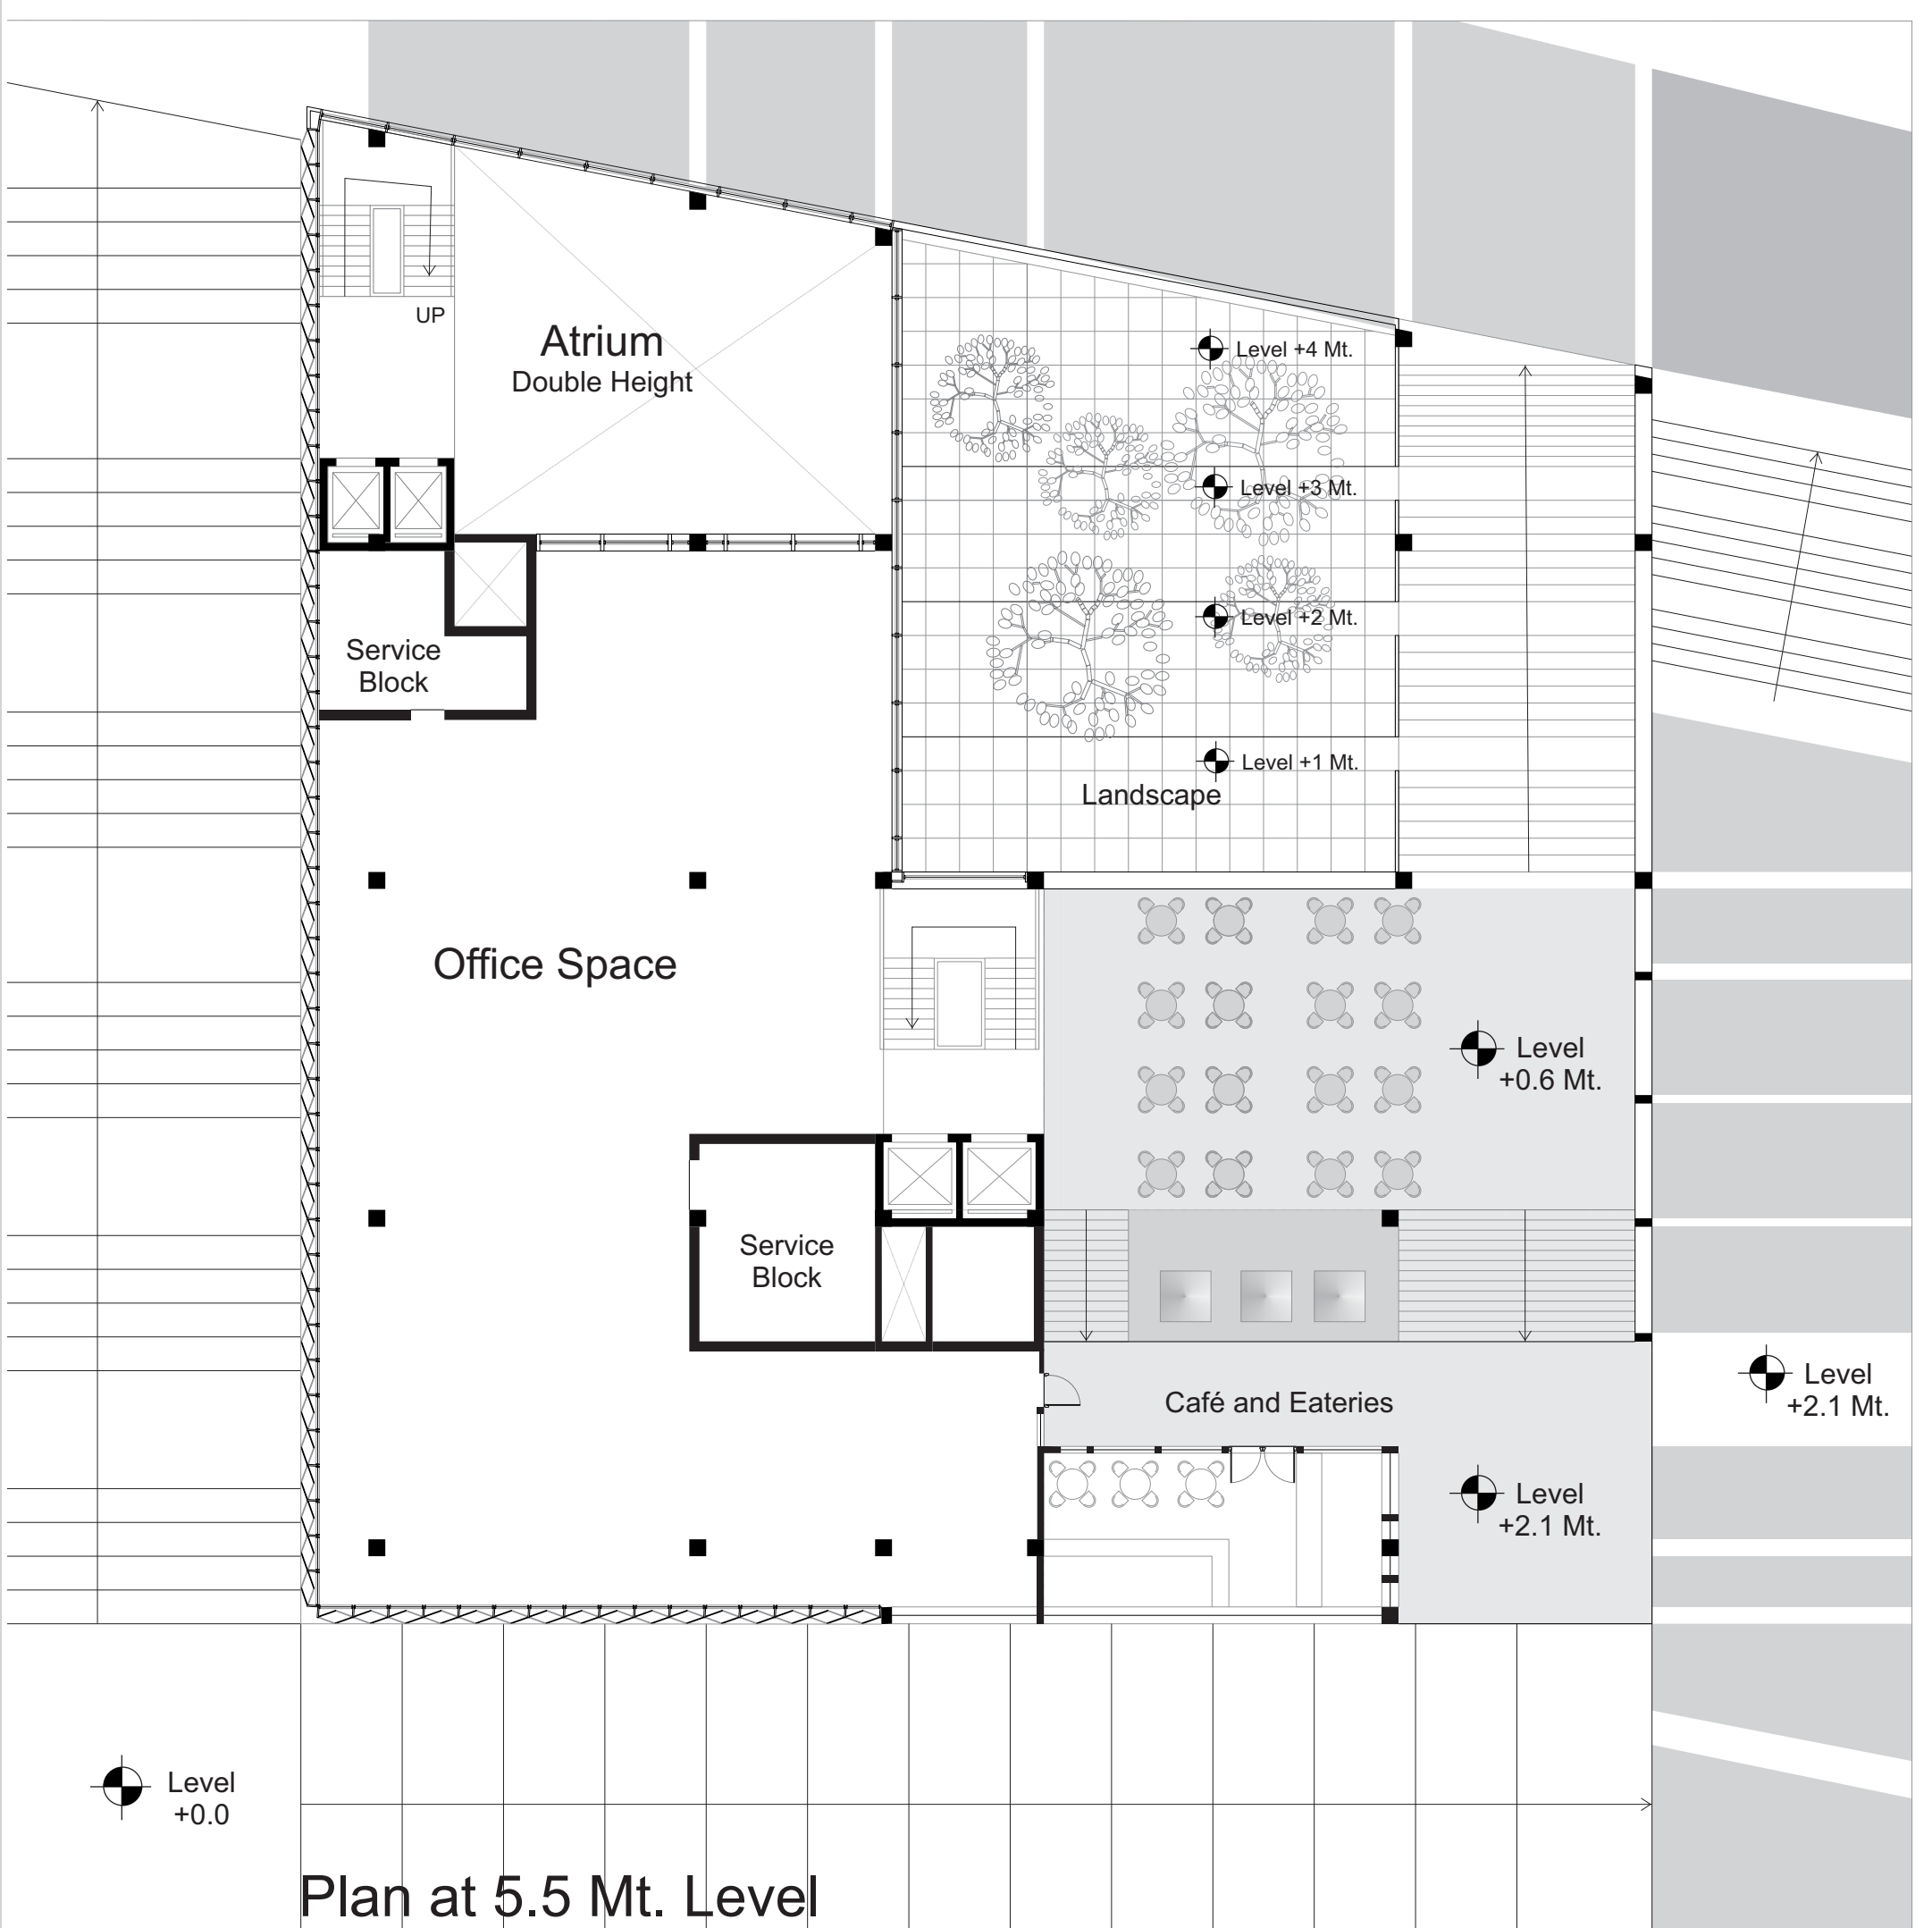

Plan at 5.5 Mt. Level

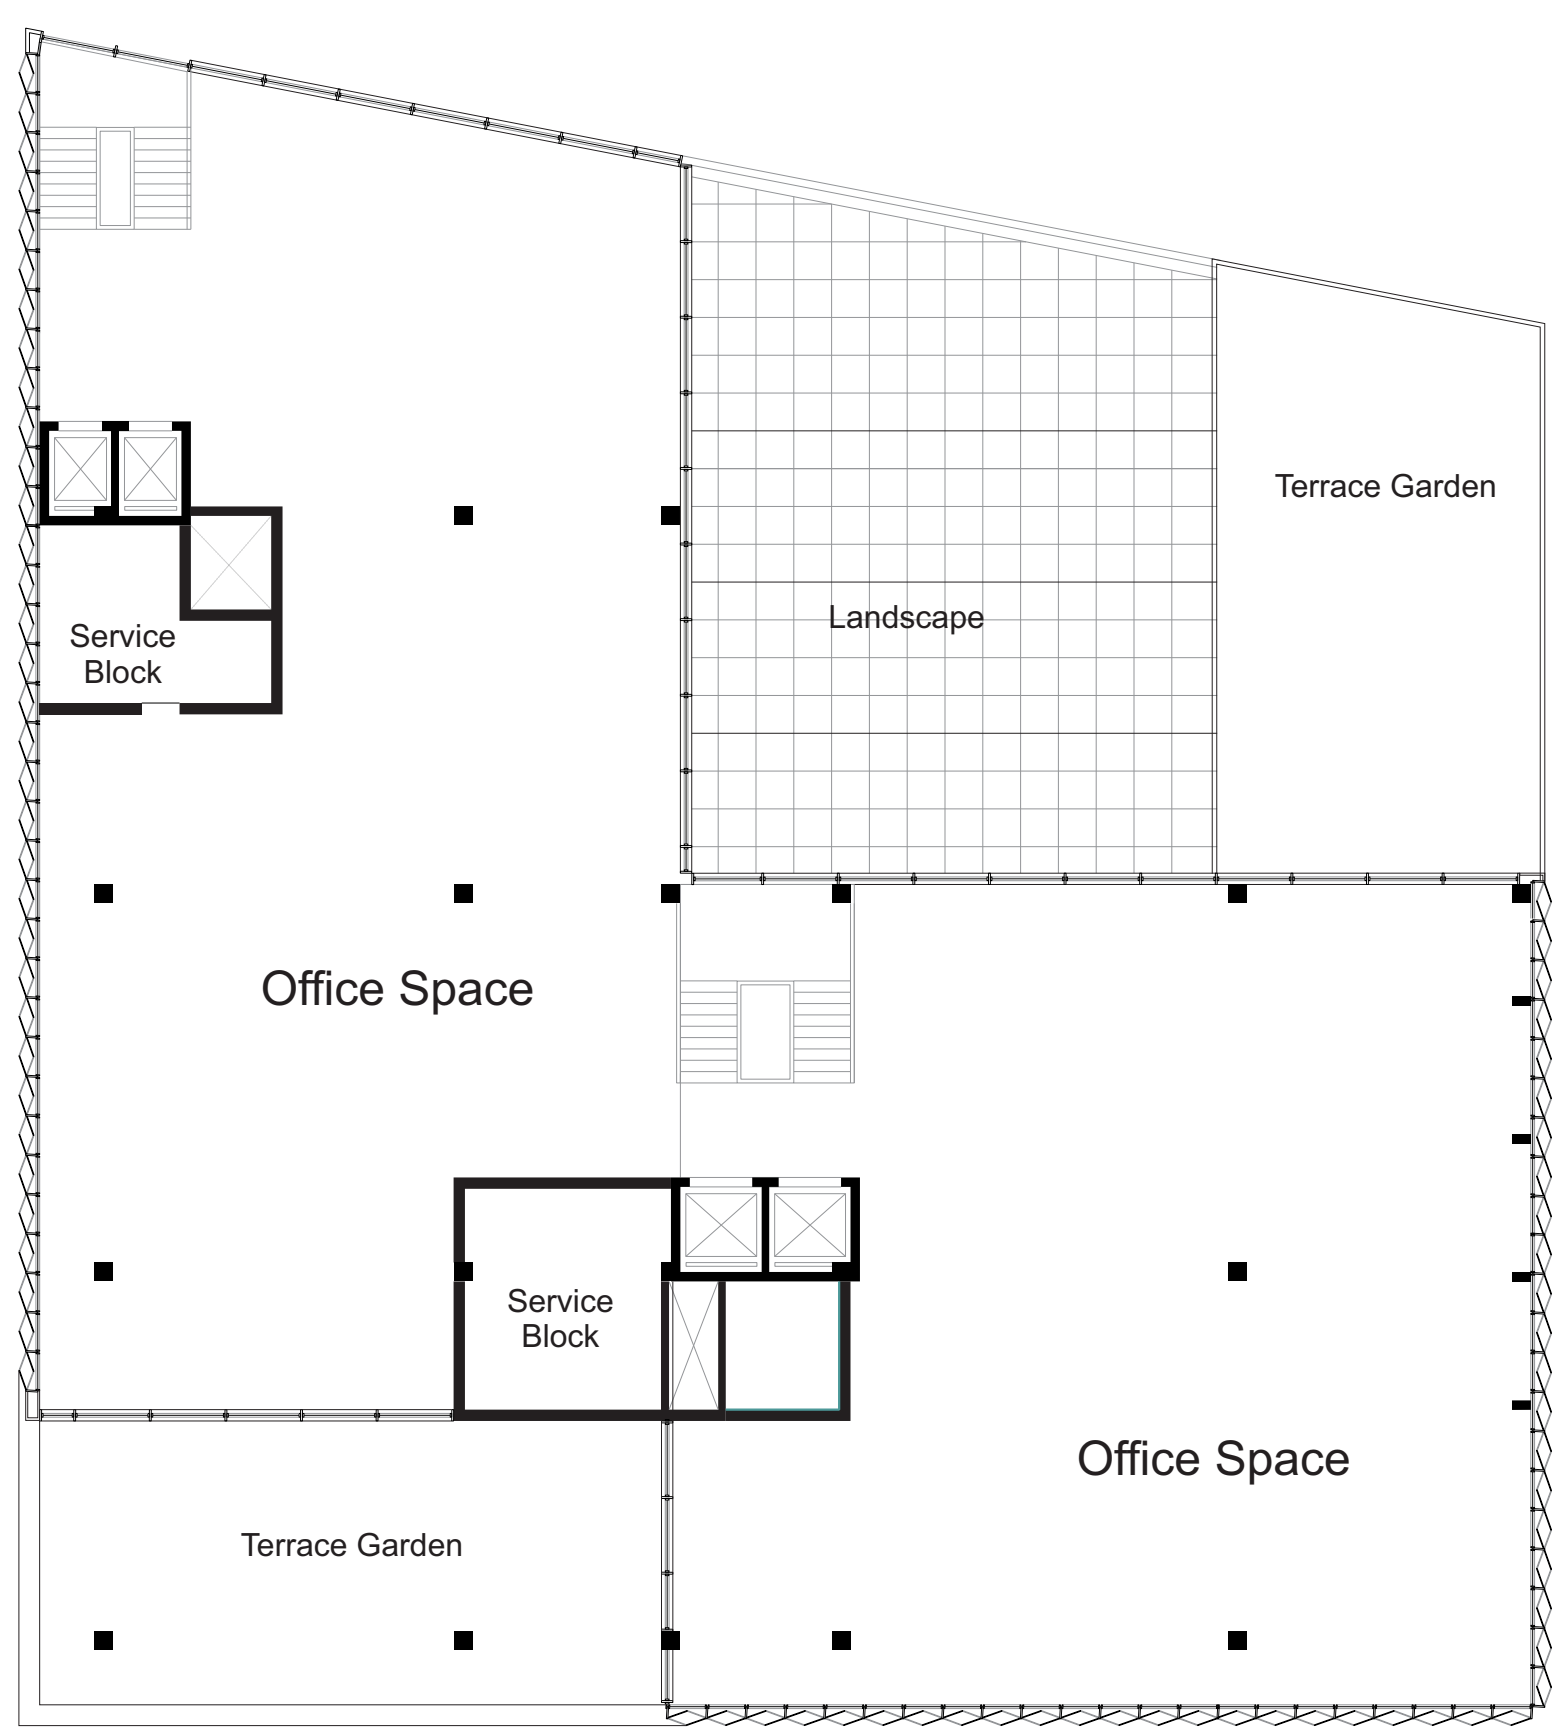

Typical Level Plan

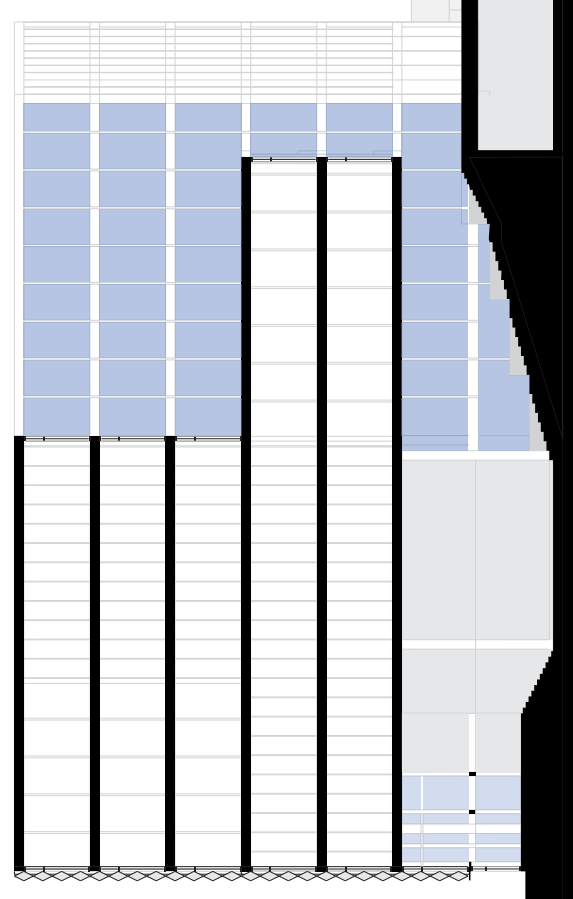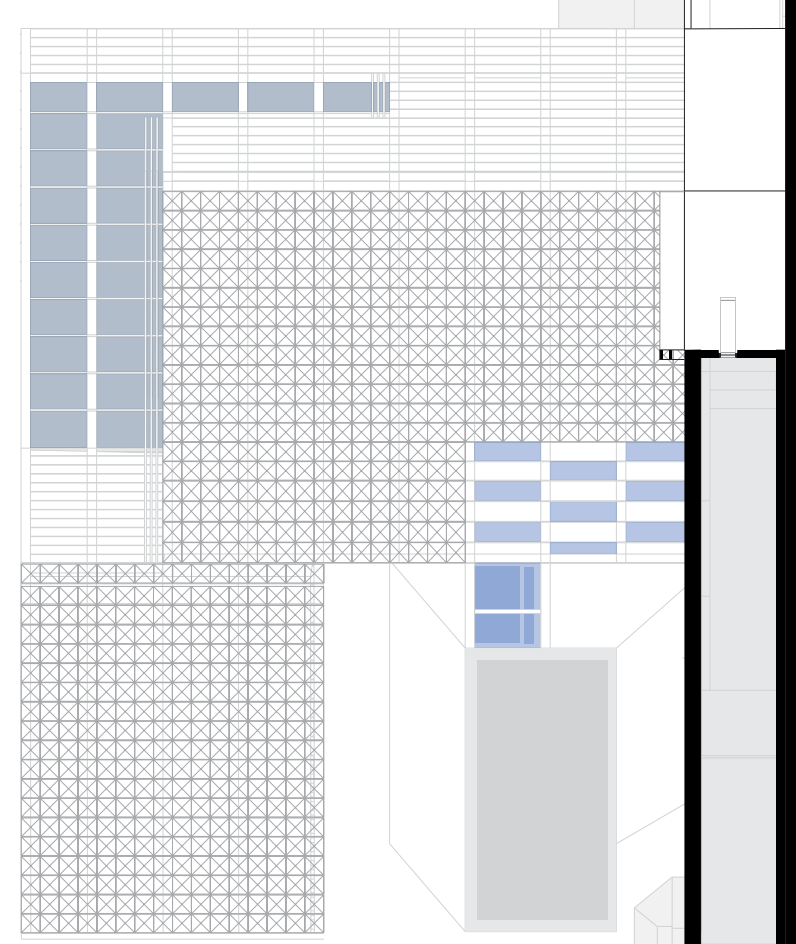

1:500

Section 2-2

