

PROTECT TO PROTECT
IN
DARAKEH MOUNTAIN ROUTE



POLITECNICO DI MILANO
SCHOOL OF ARCHITECTURE AND SOCIETY



MASTER DEGREE IN ARCHITECTURE 2012-13

SUPERVISOR:
GIANLUCA LUGLI

STUDENT:
MOHYEDIN NAVABZADEH NAVABI


STUDENT ID NUMBER:
755146

POINT ONE MASTER PLAN

Scale: 1/200



-  Sitting platform
-  Vending stall
-  Route
-  River

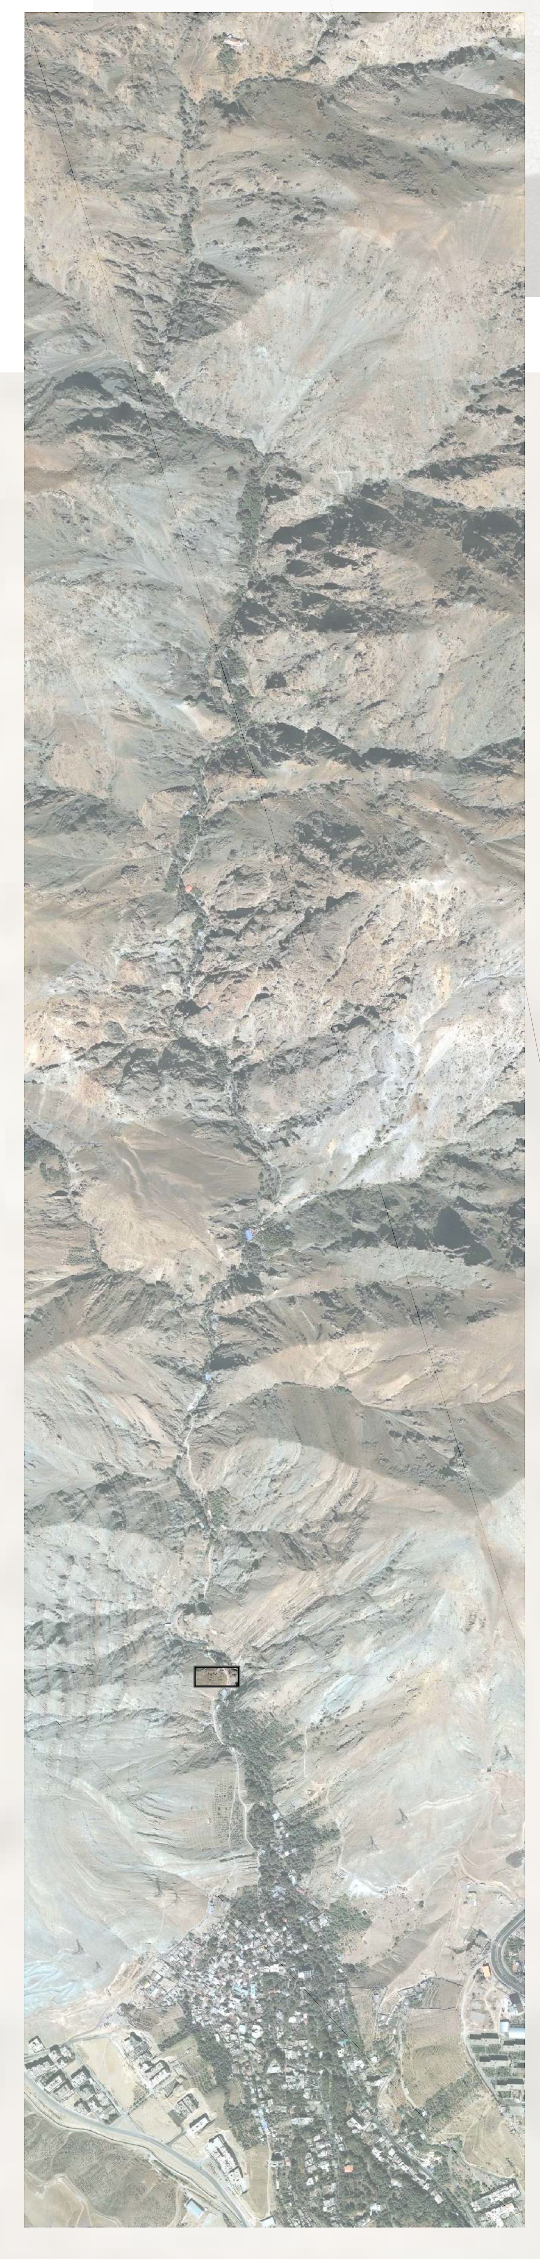

SECTION A-A

