




W elevation

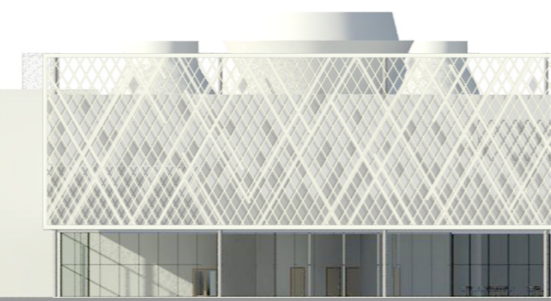




E elevation

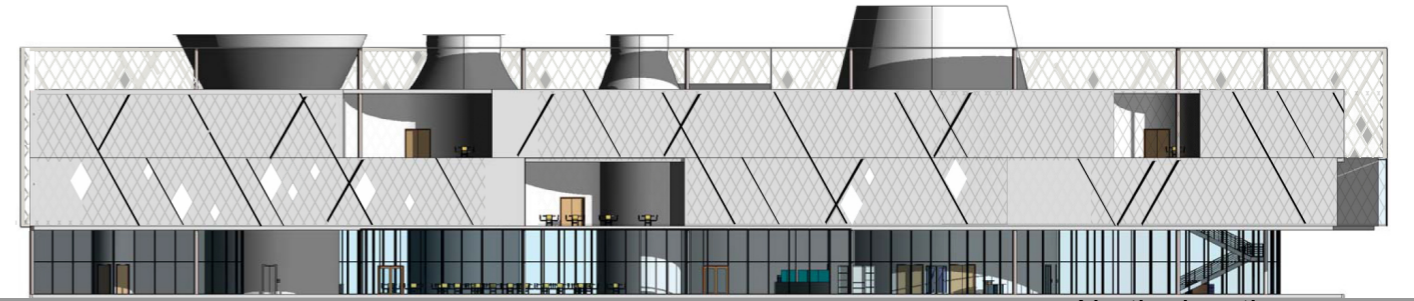


North elevation

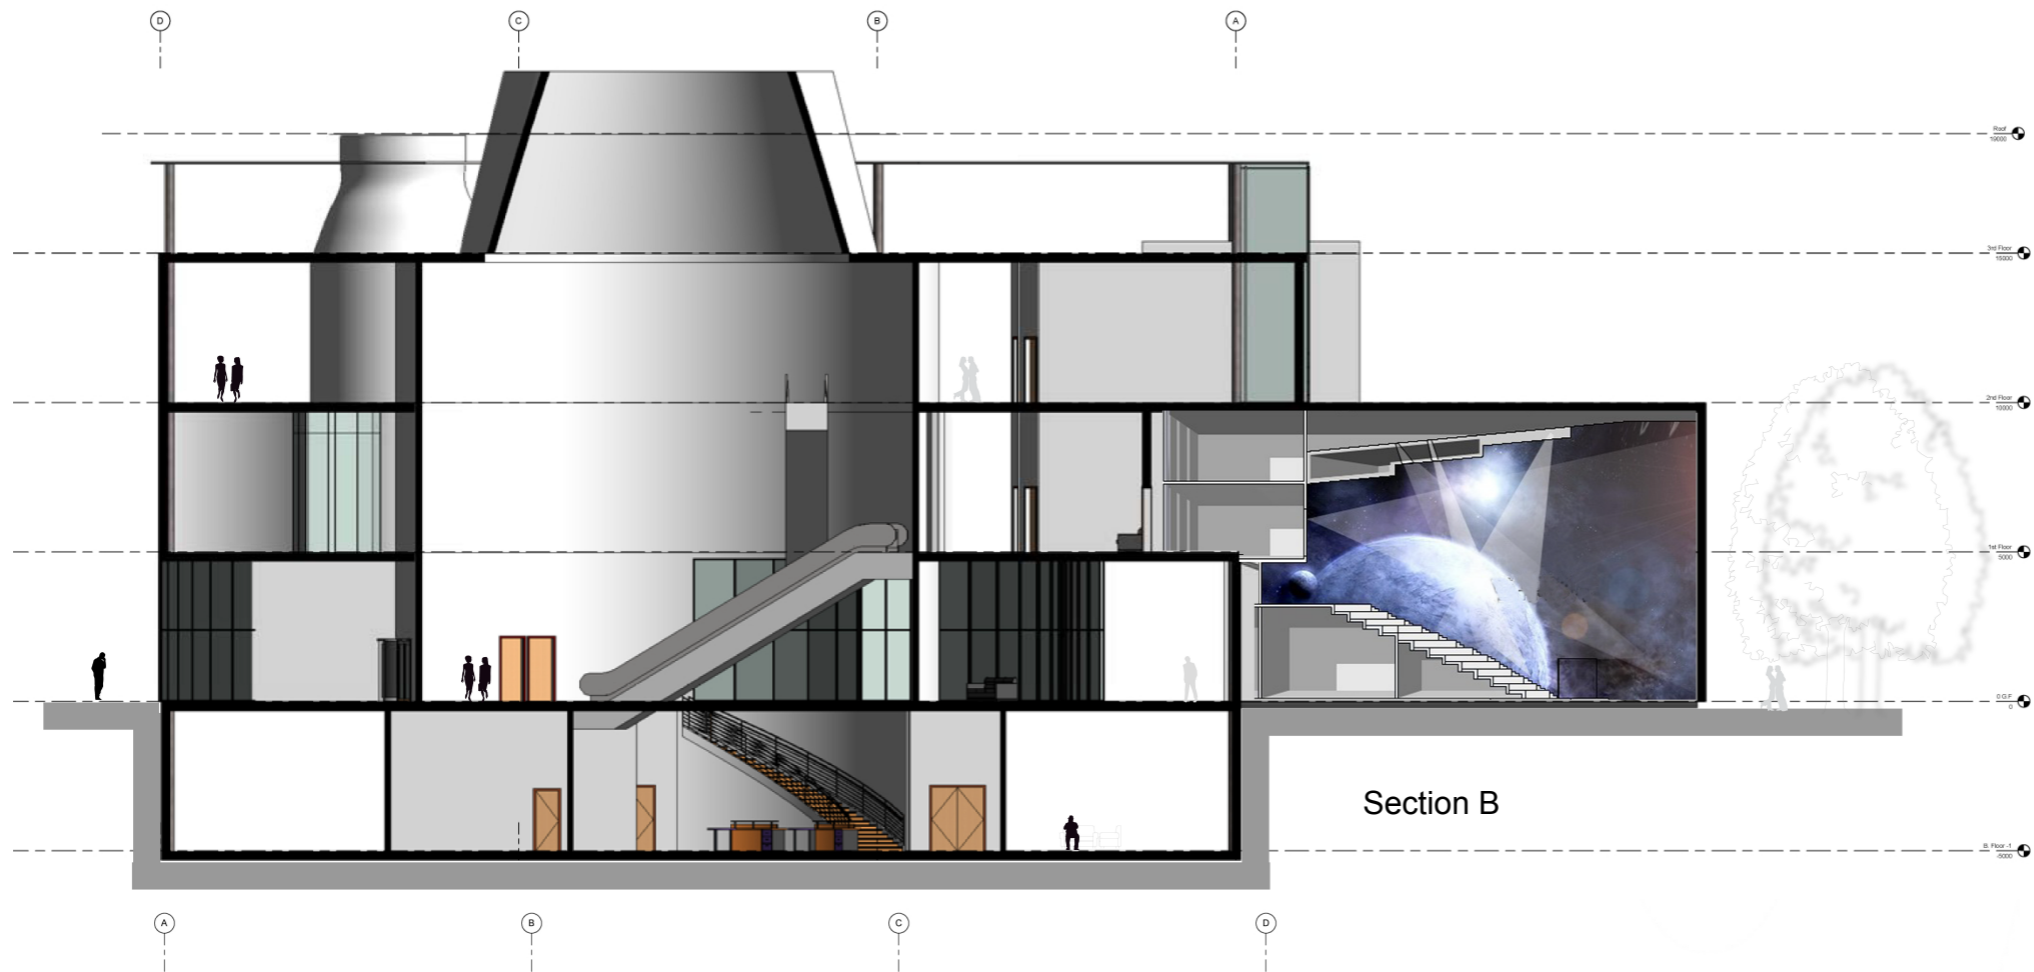


Section B

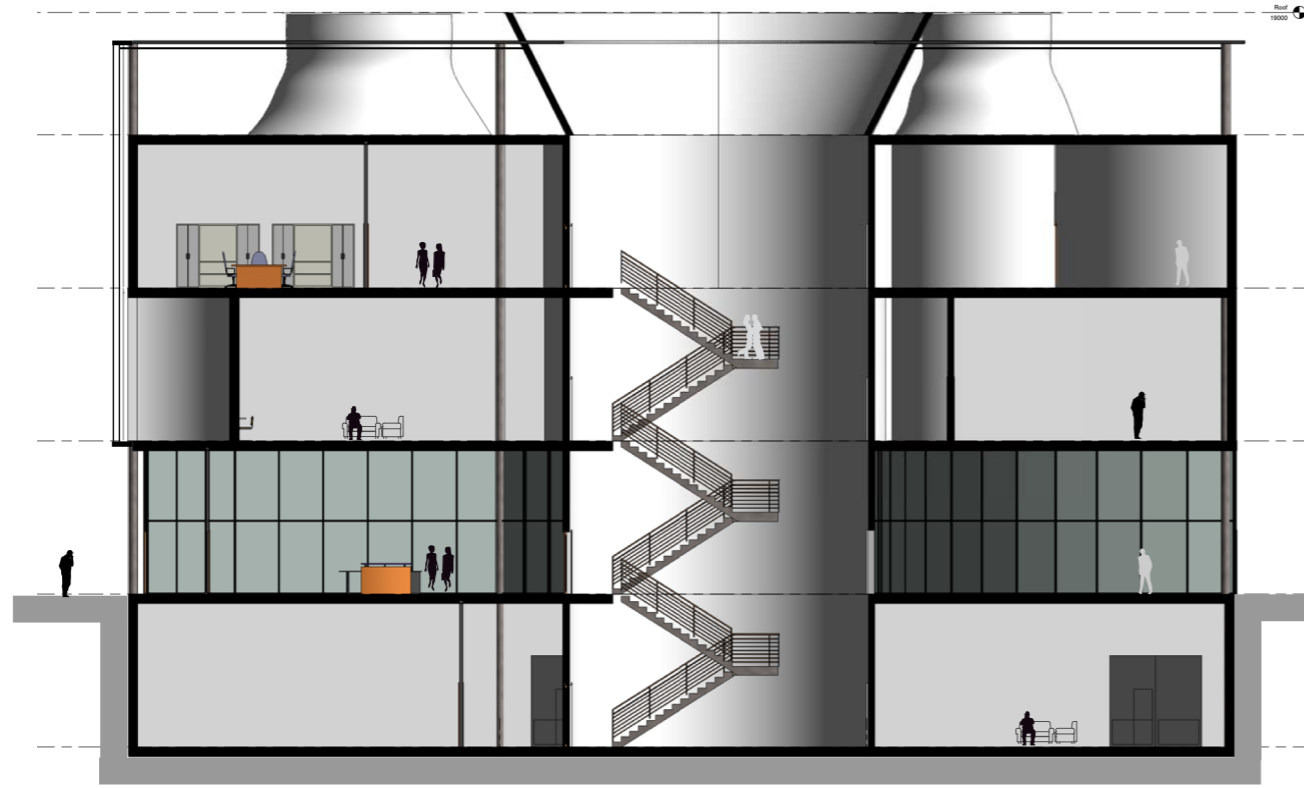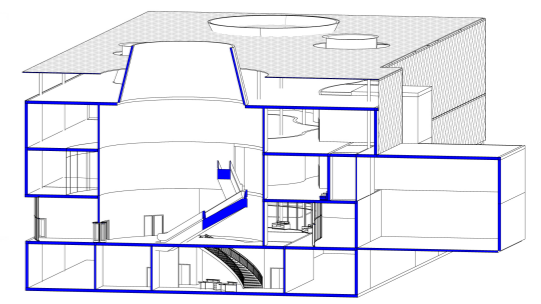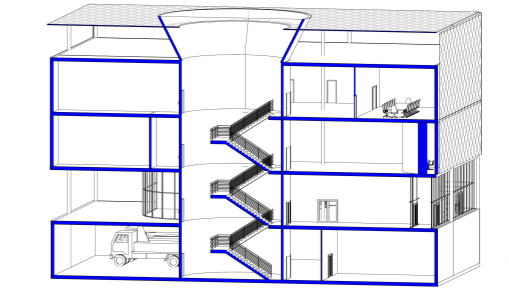

Section C

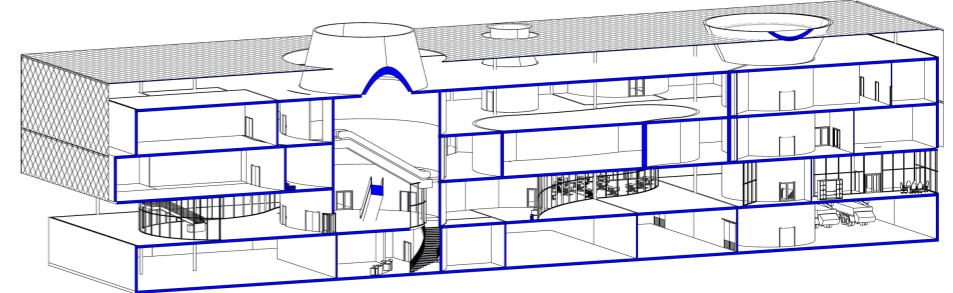

Structure Plan

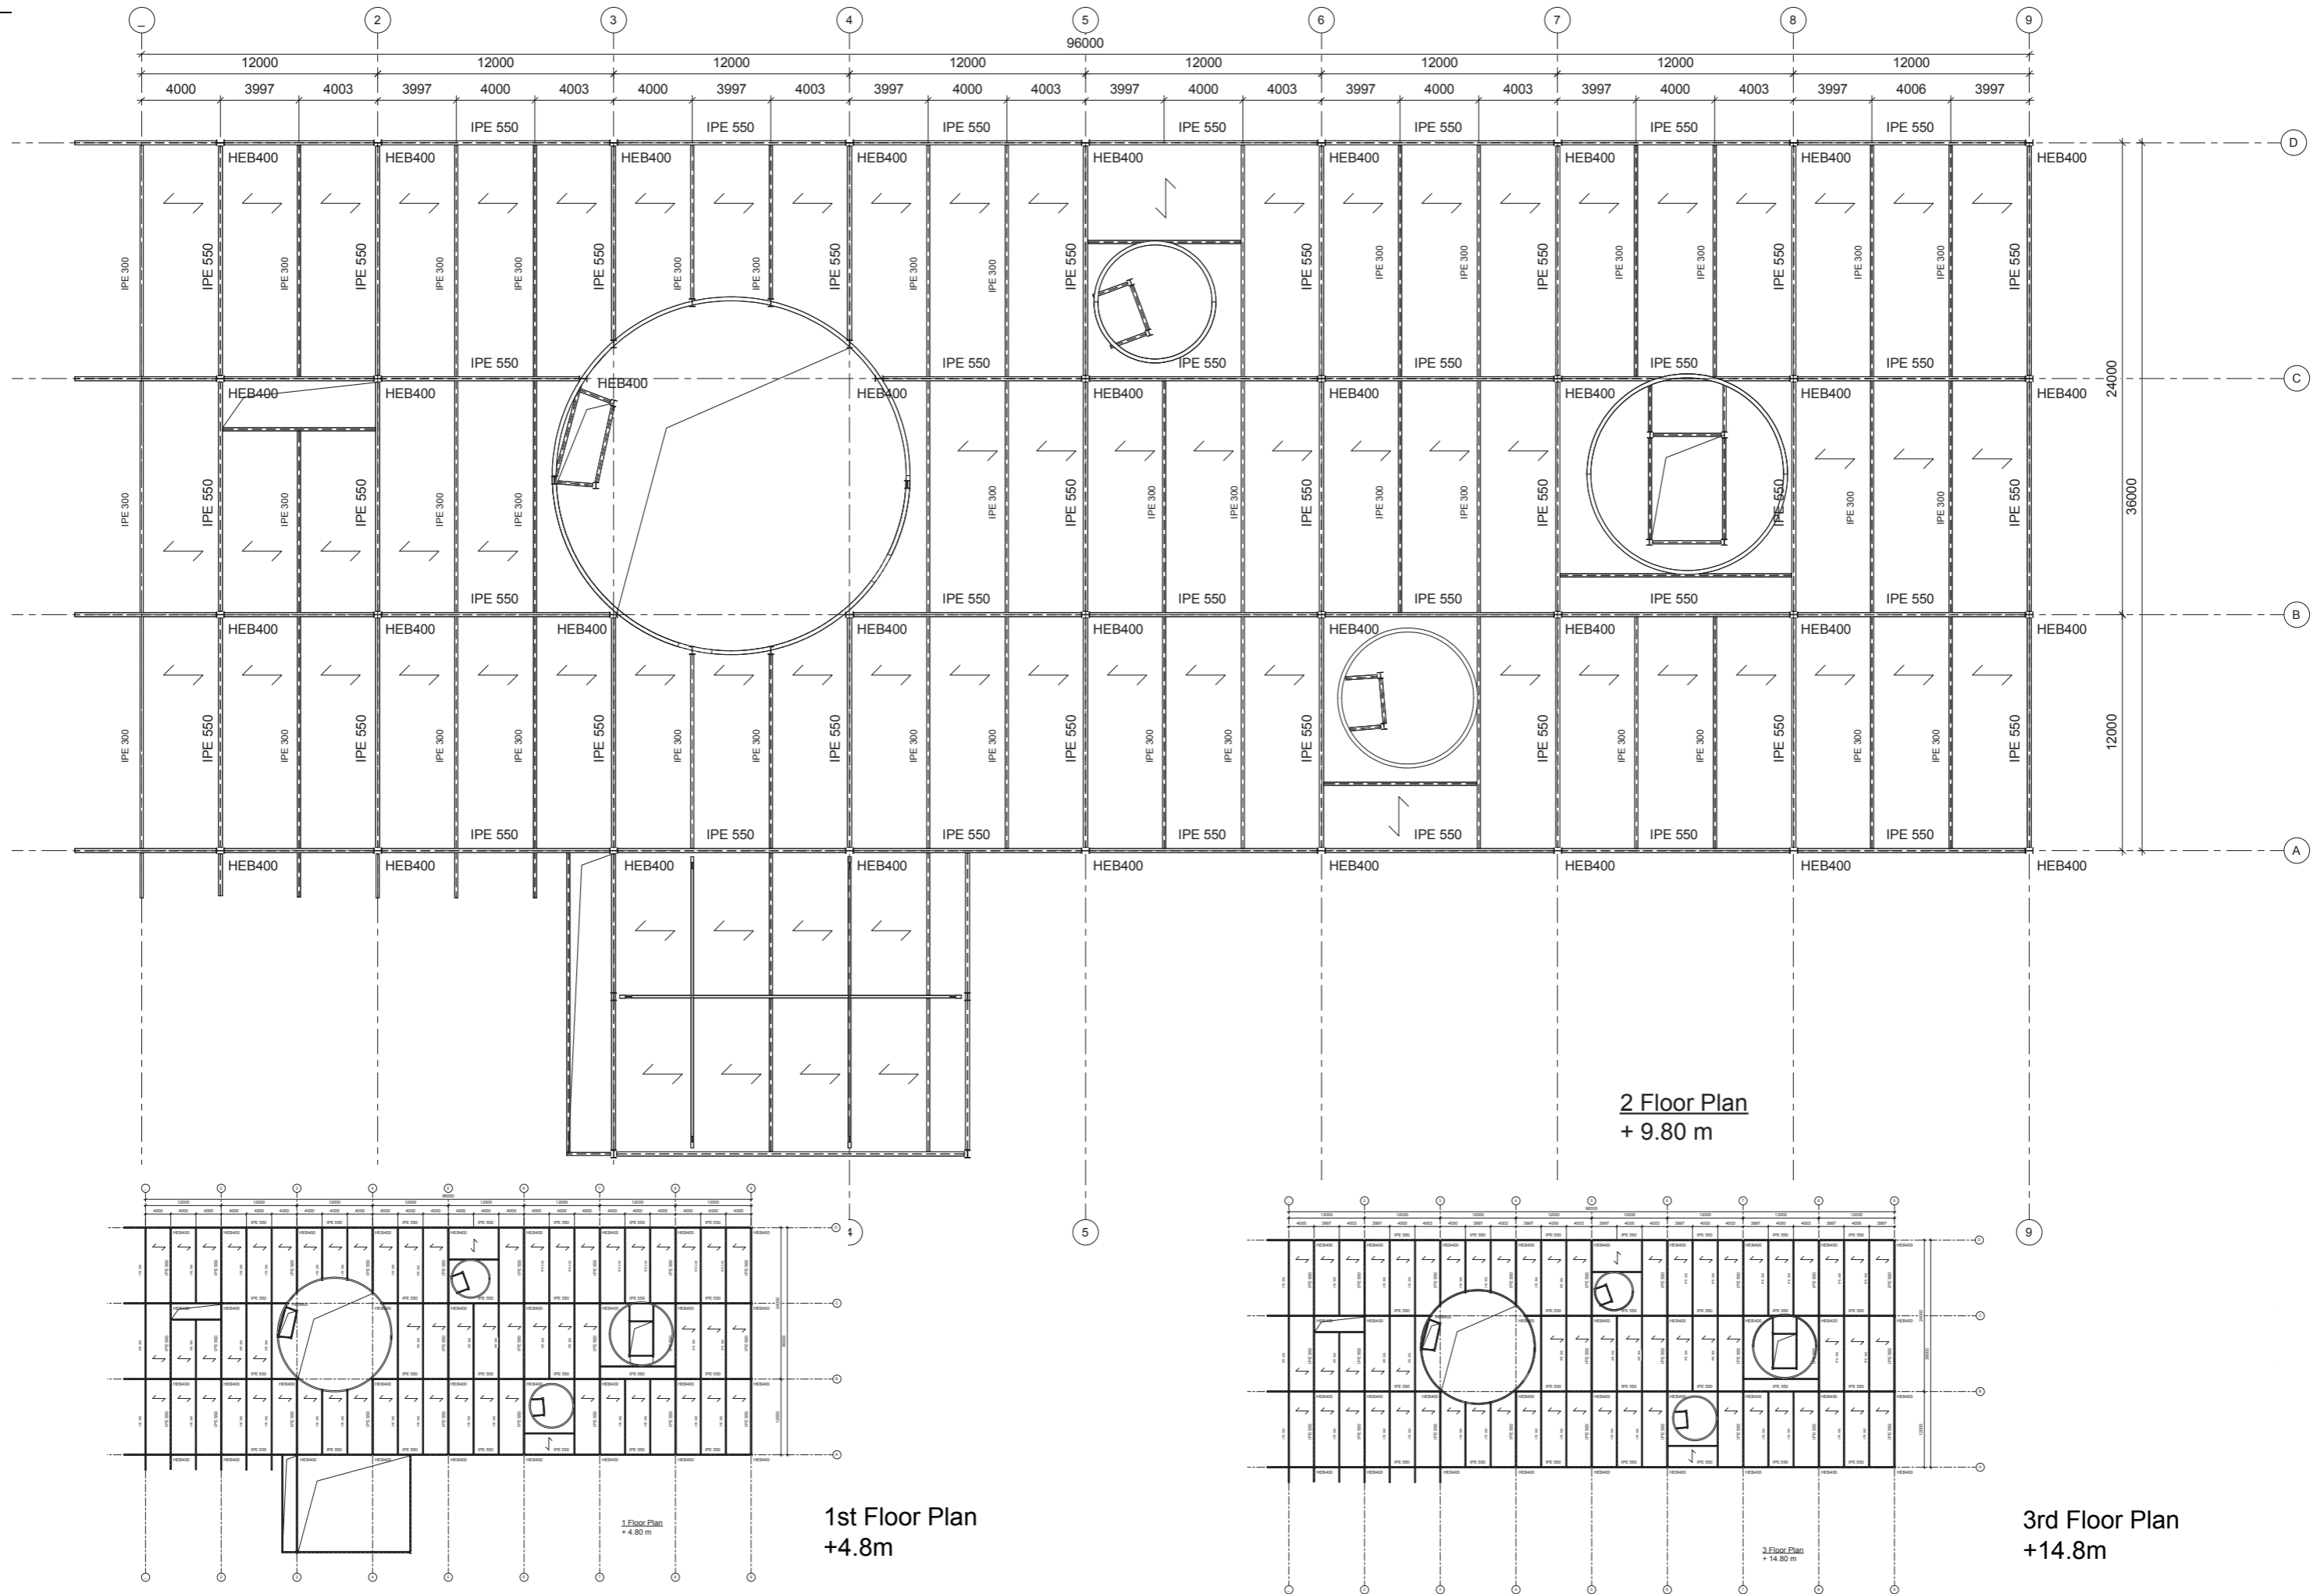

2 Floor Plan
+ 9.80 m

1st Floor Plan
+ 4.8m

3rd Floor Plan
+ 14.8m