


Accoglienza

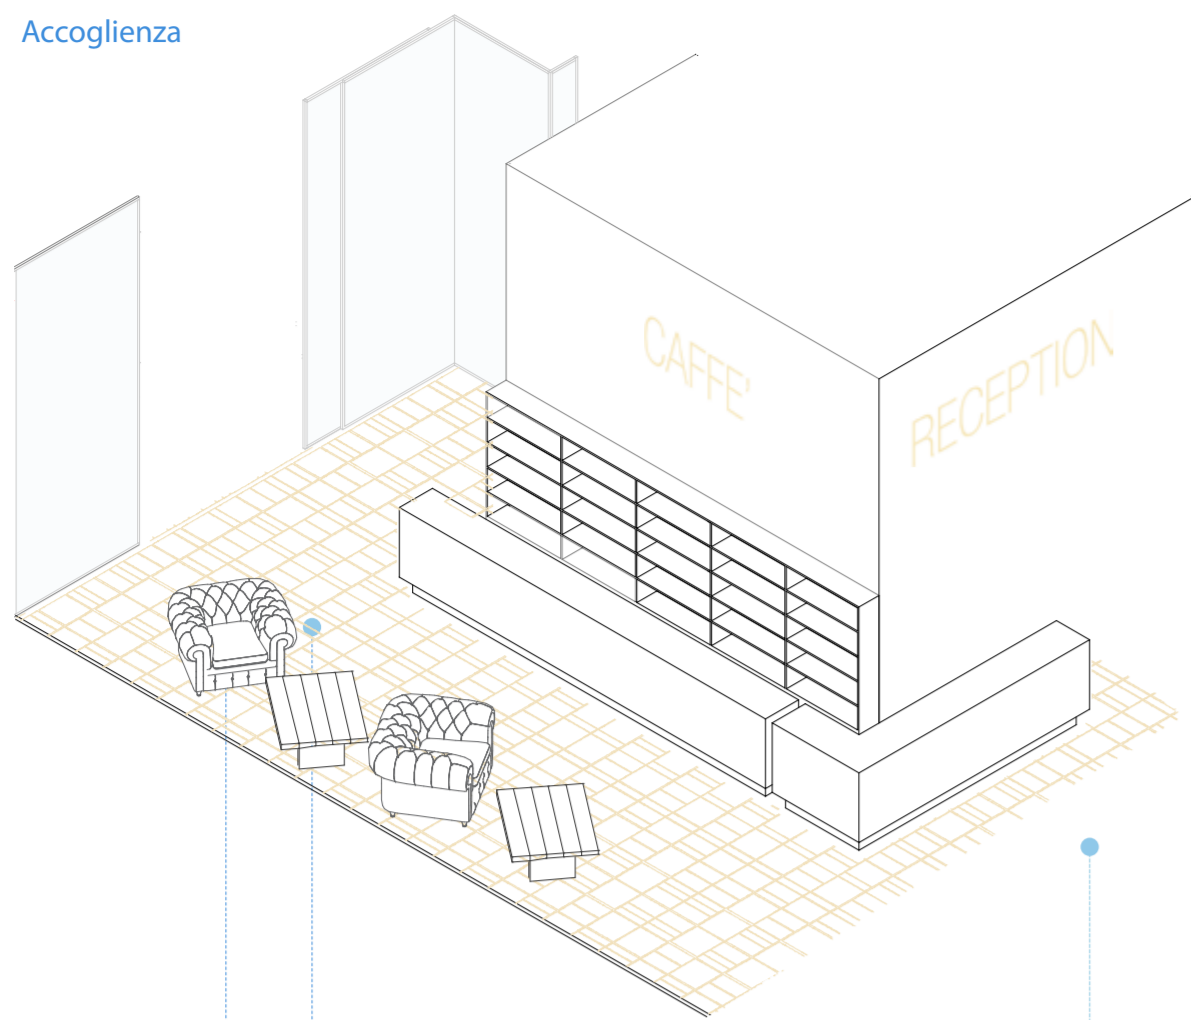

8 9

8



Cromwell
Design: Fleming & Howland
Fleming & Howland

9



Coffee Table
Design: Davide e Maurizio Riva
Riva

10




Natura
Designer: Davide e Maurizio Riva
Riva

11




Sintaxe
Designer: Poul Kjærholm
Roche Bobois


Layer di tamponamento

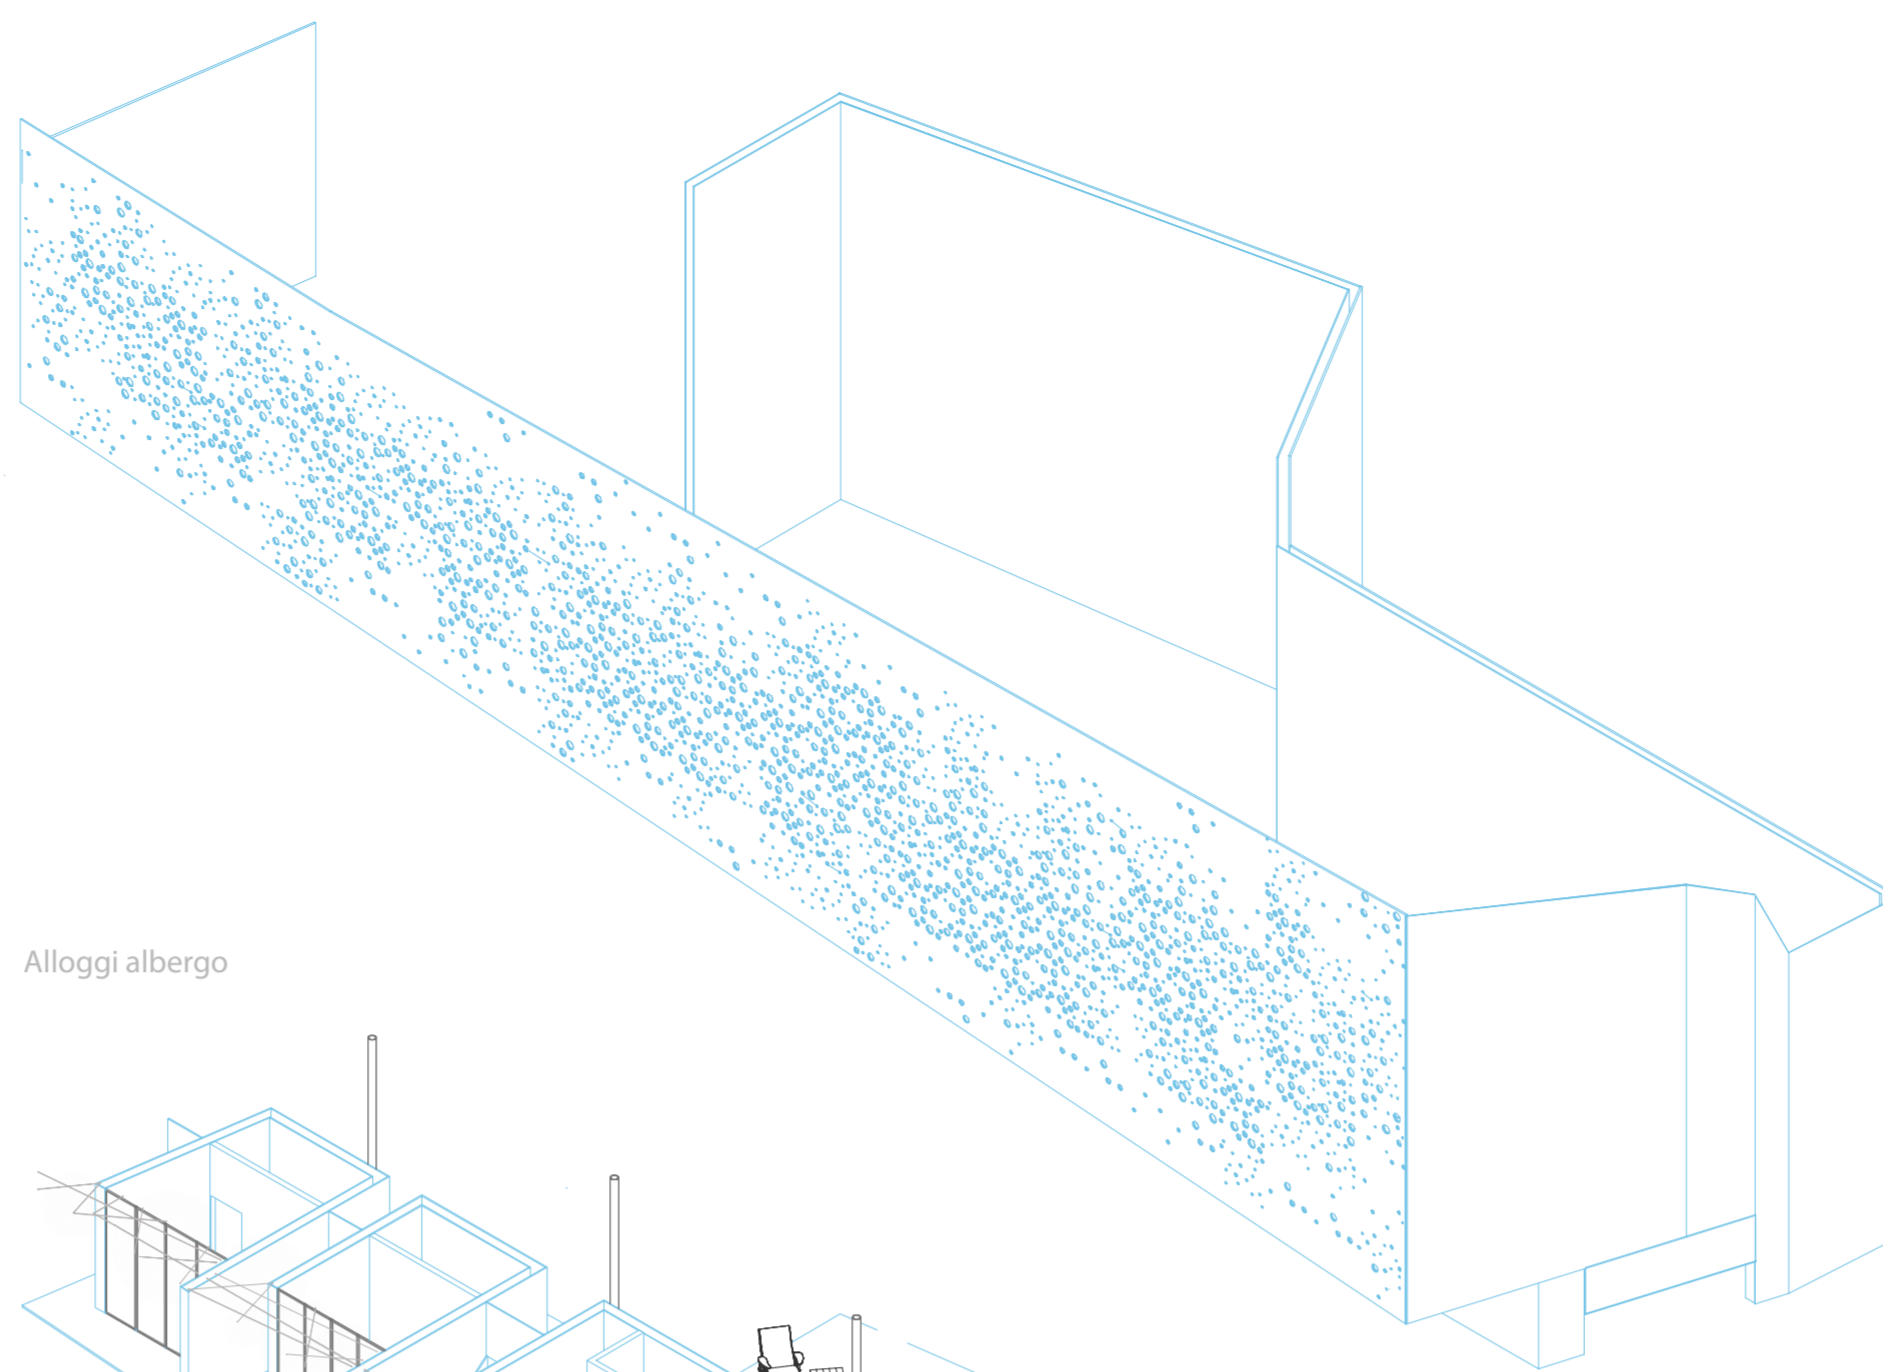


Alloggi albergo

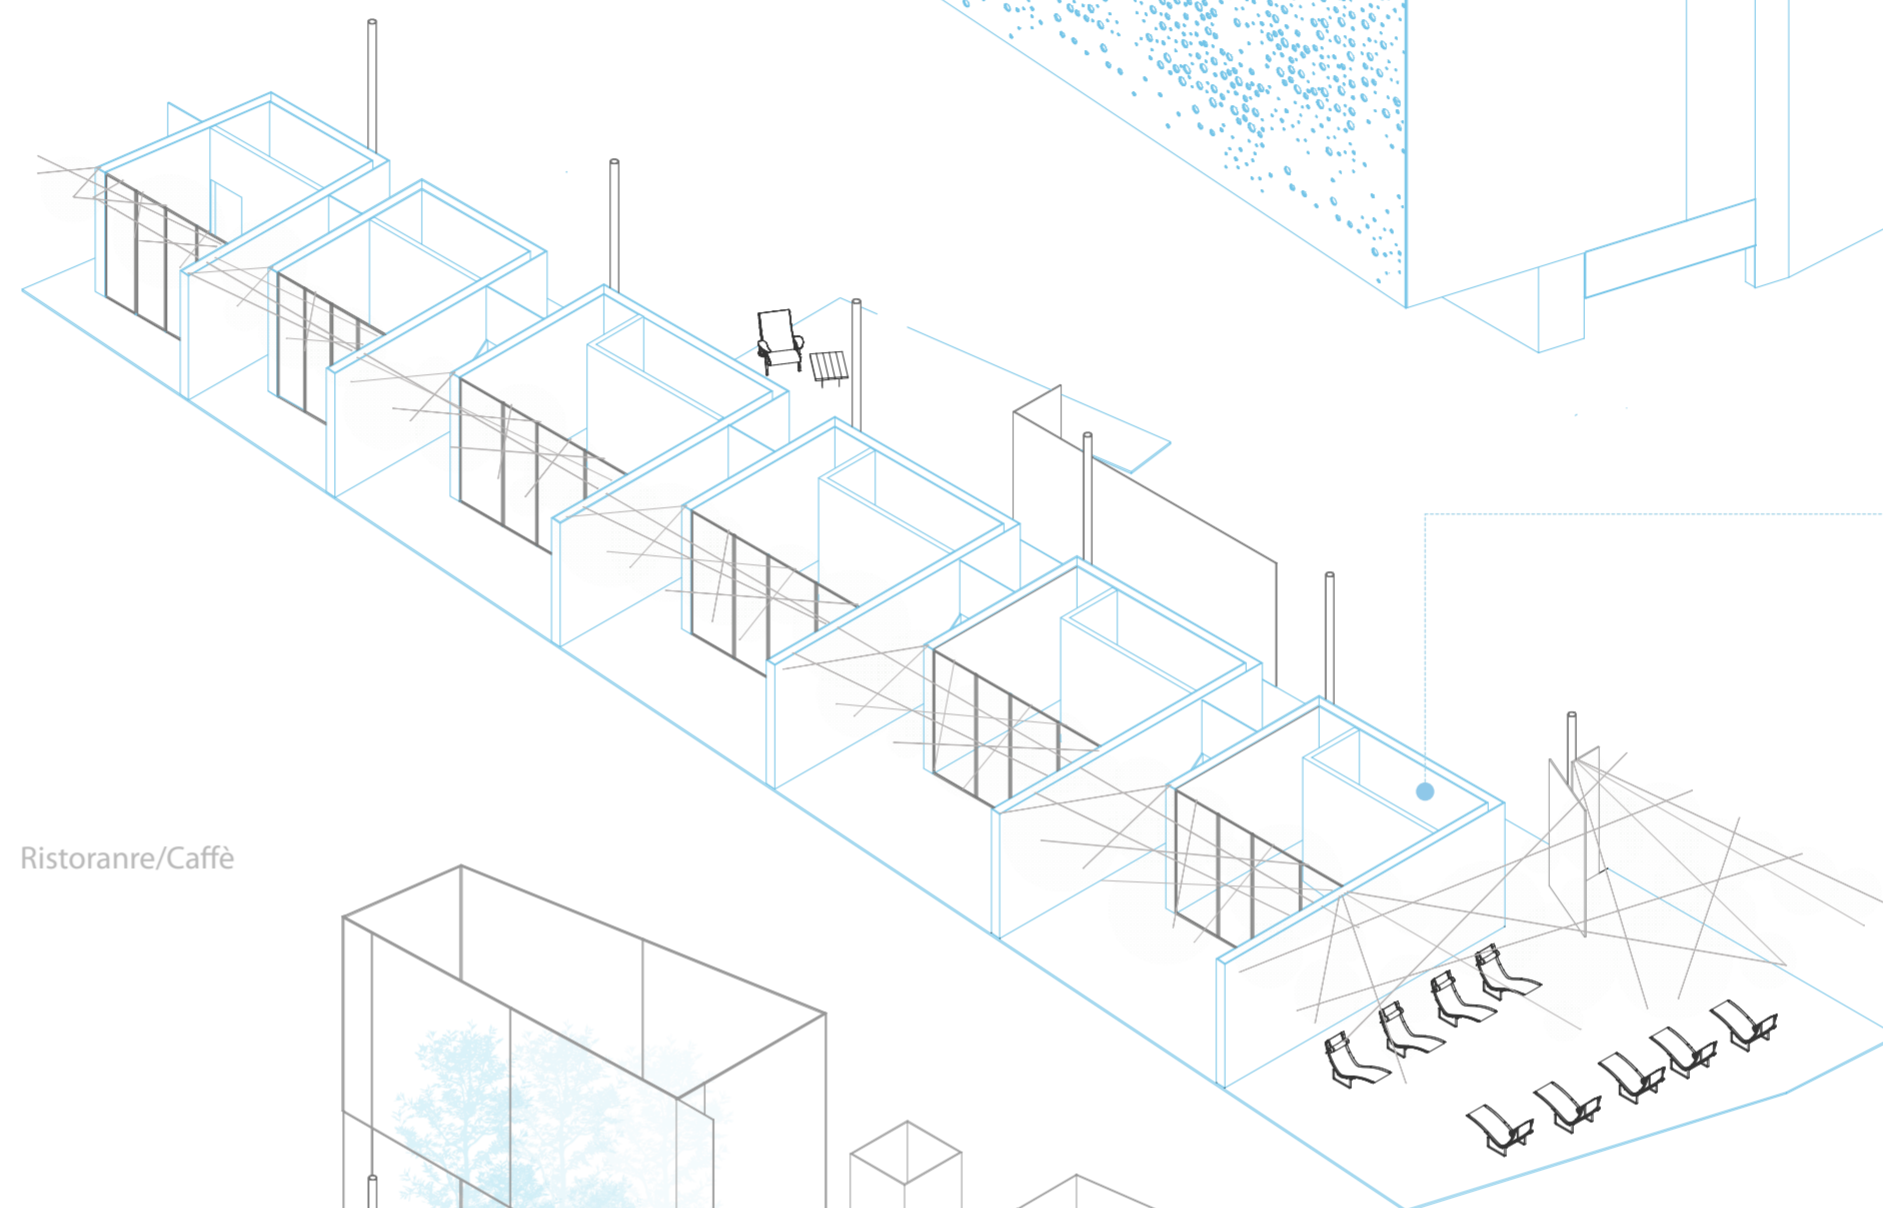


Ristorante/Caffè

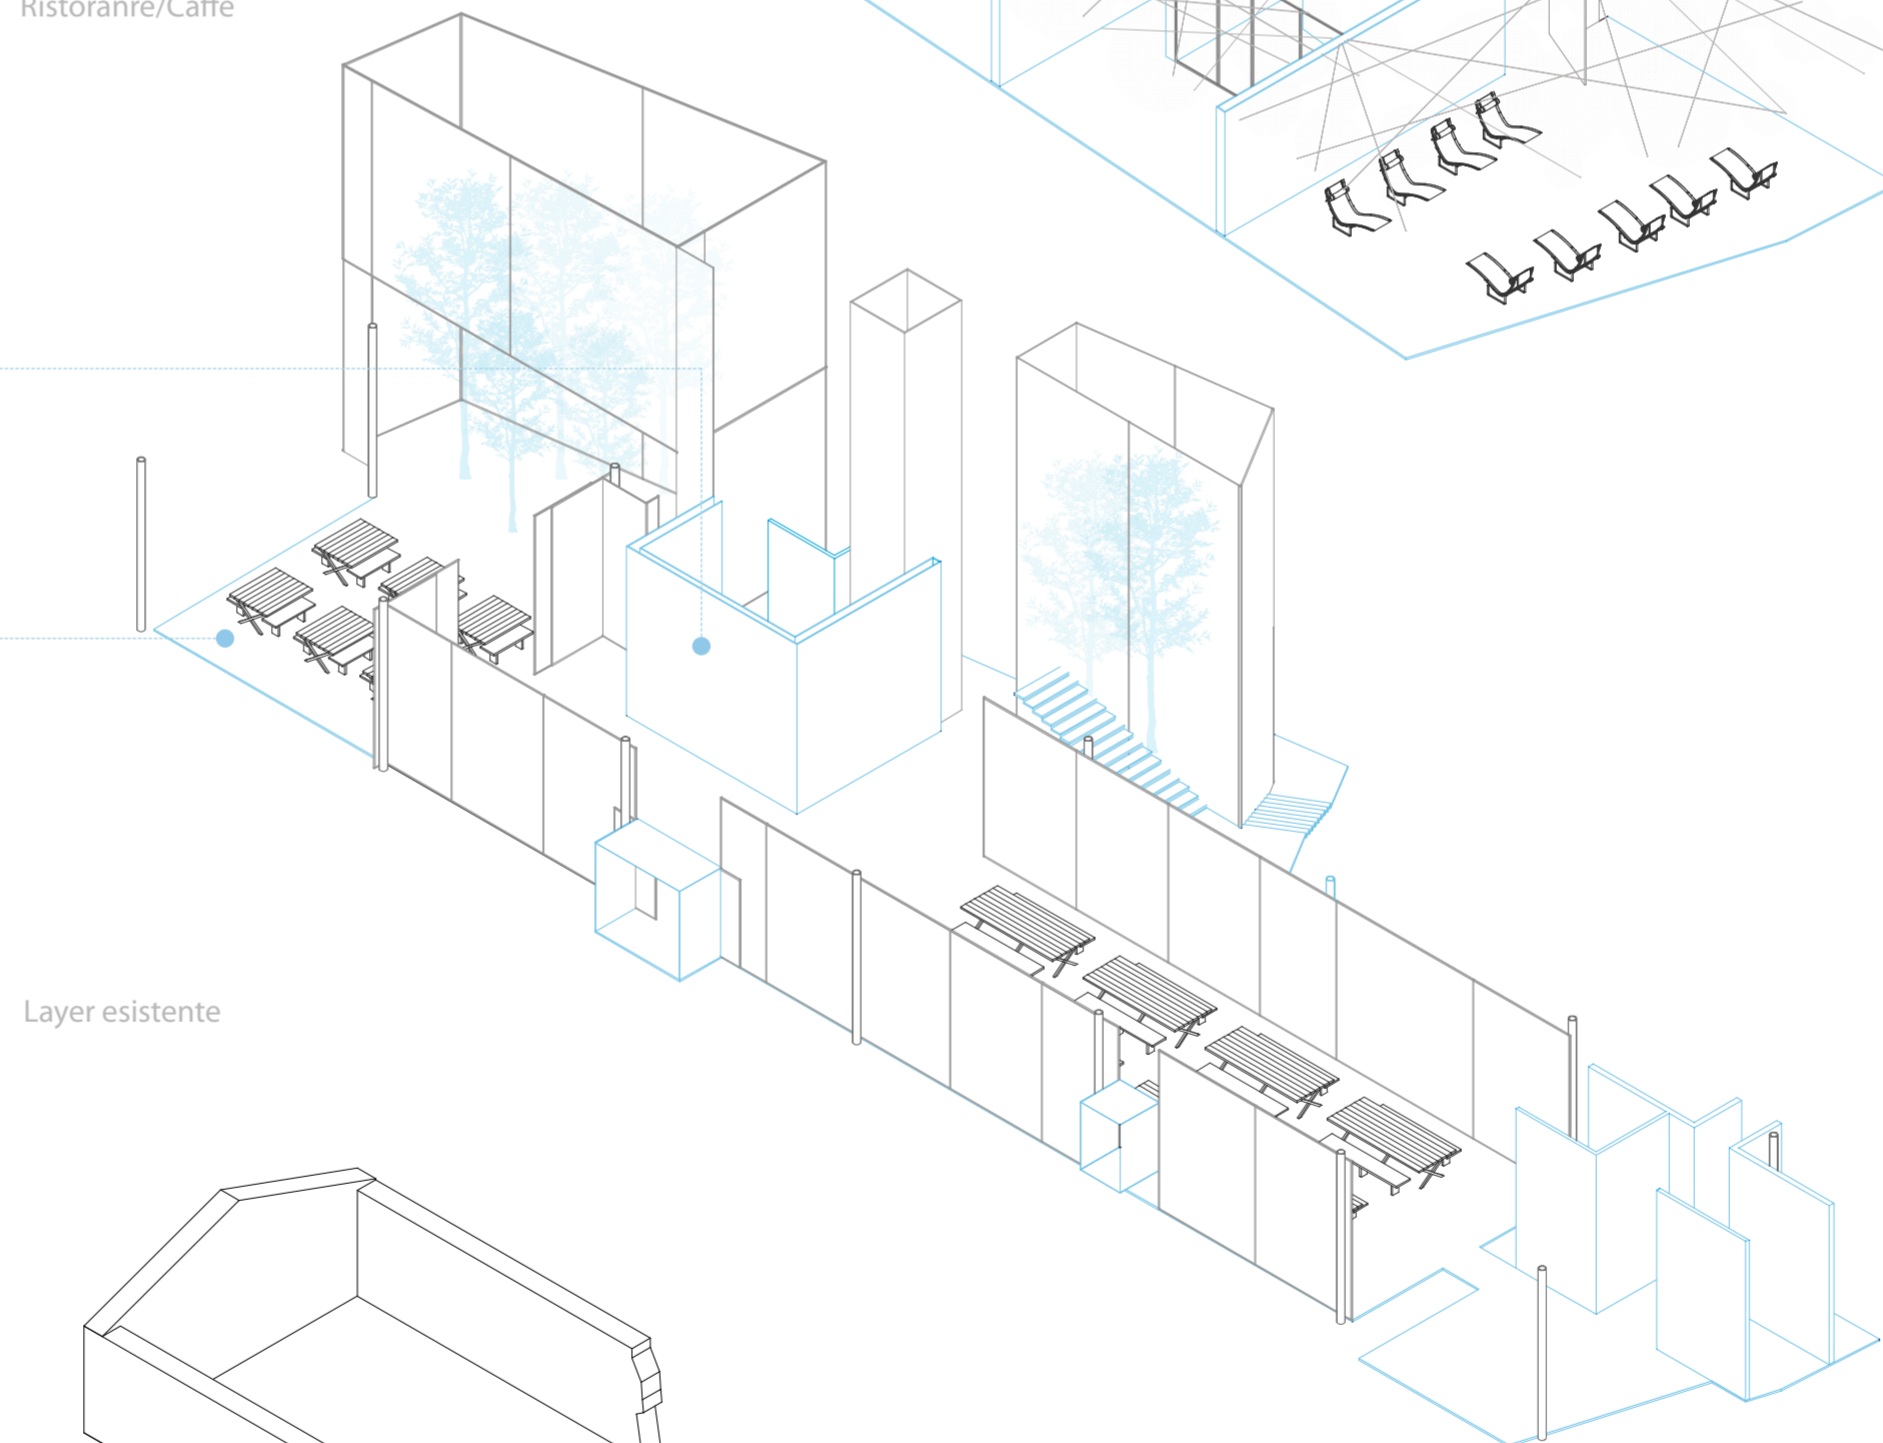

Layer esistente

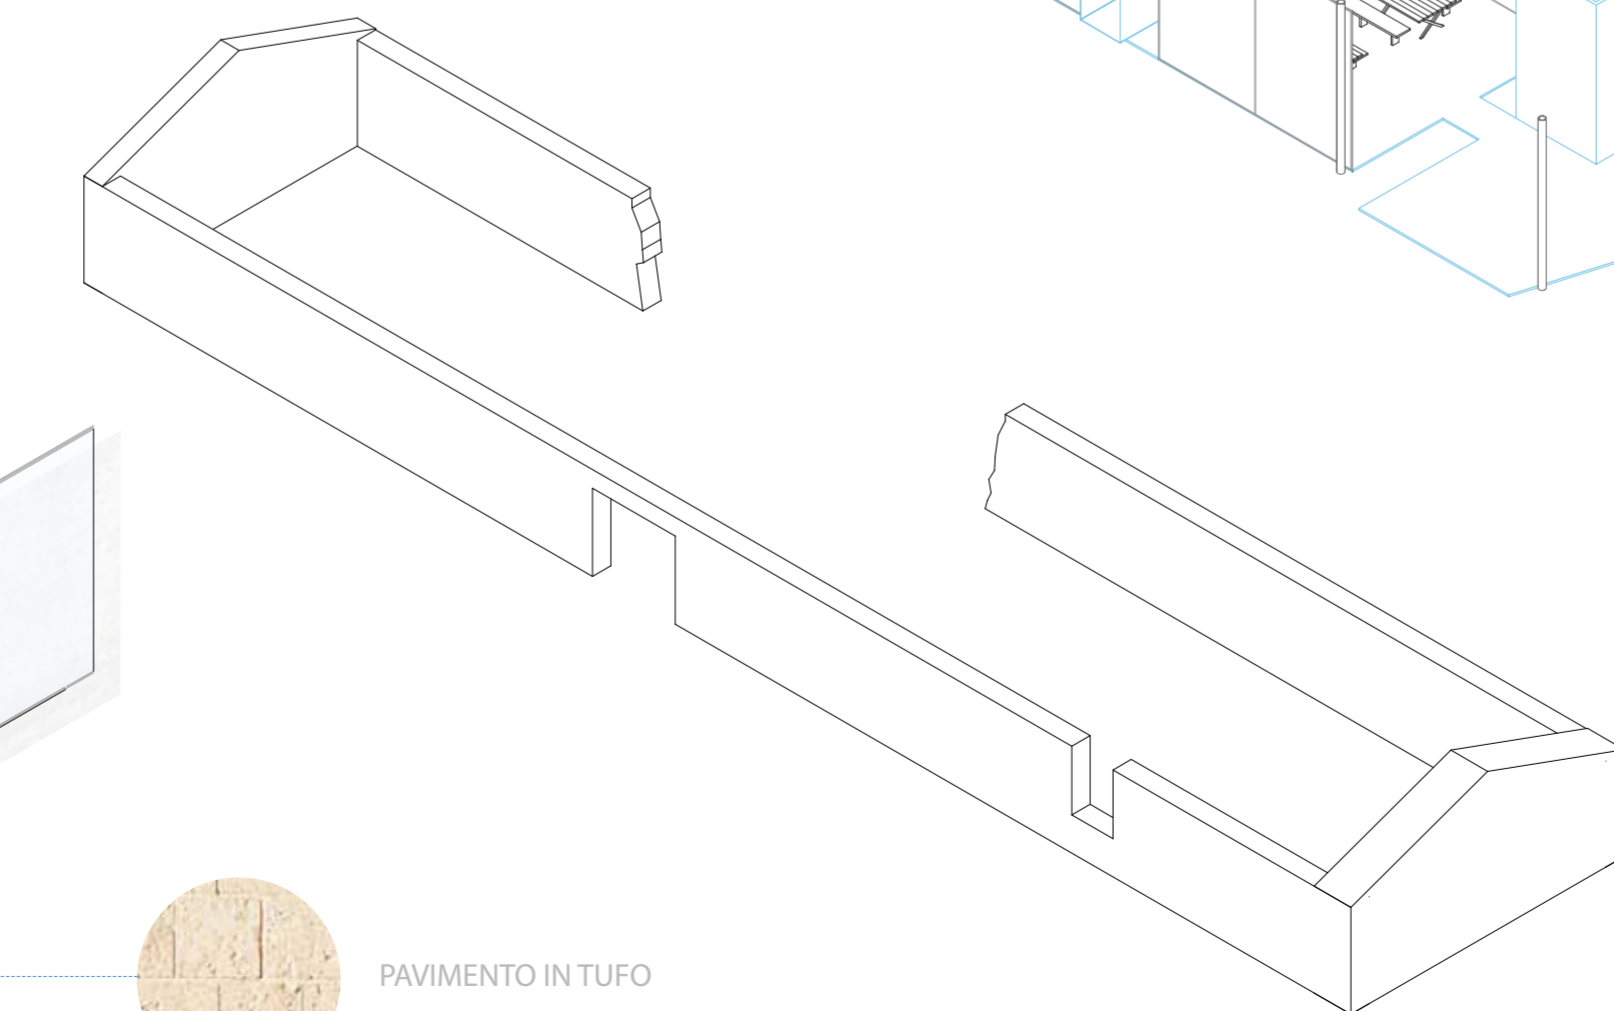

Modulo stanza

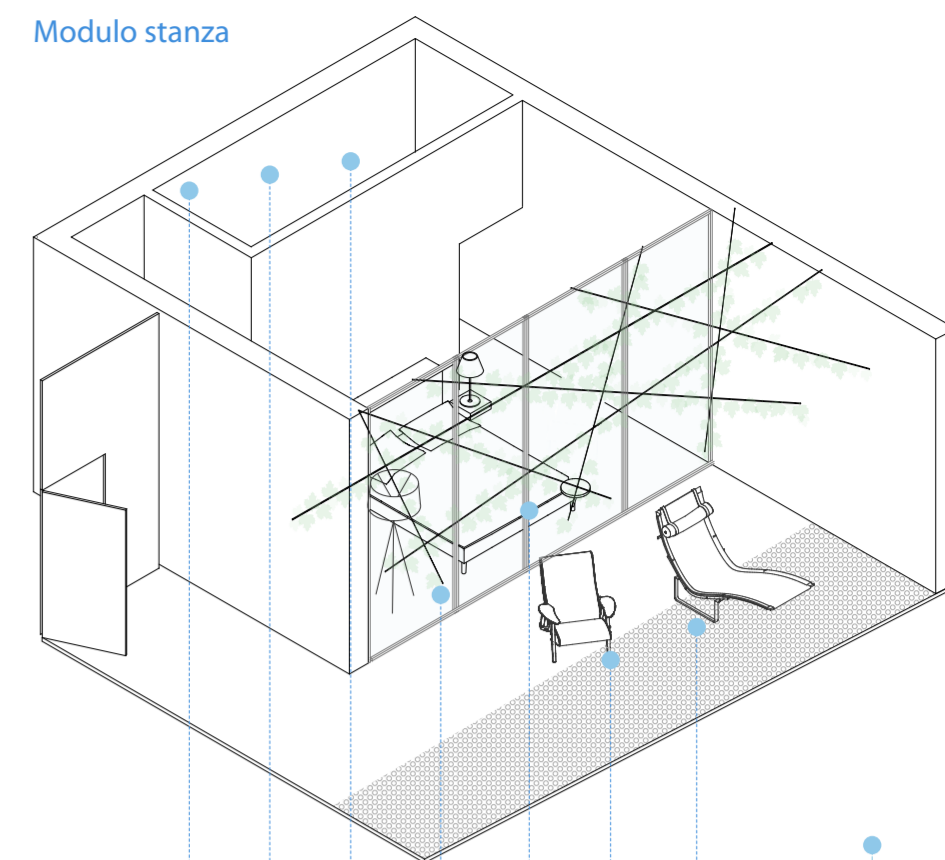

1 2 3 4 5 6 7

1

Bamboo/Tatami
Designer: Roberto Palomba
Ceramica Flaminia



2

Terra
Designer: Düringer/Rosini
Ceramica Flaminia



3

Acqualight
Designer: Cappellini/Palomba
Ceramica Flaminia



4

Tripode G5
Designer: Santa & Cole Team
Santa & Cole



5

S.W.B.
Designer: Philip Starck
Cassina



6

Gilda
Designer: Carlo Mollino
Zanotta




7

PK24
Designer: Poul Kjærholm
Fritz Hansen



Caffè

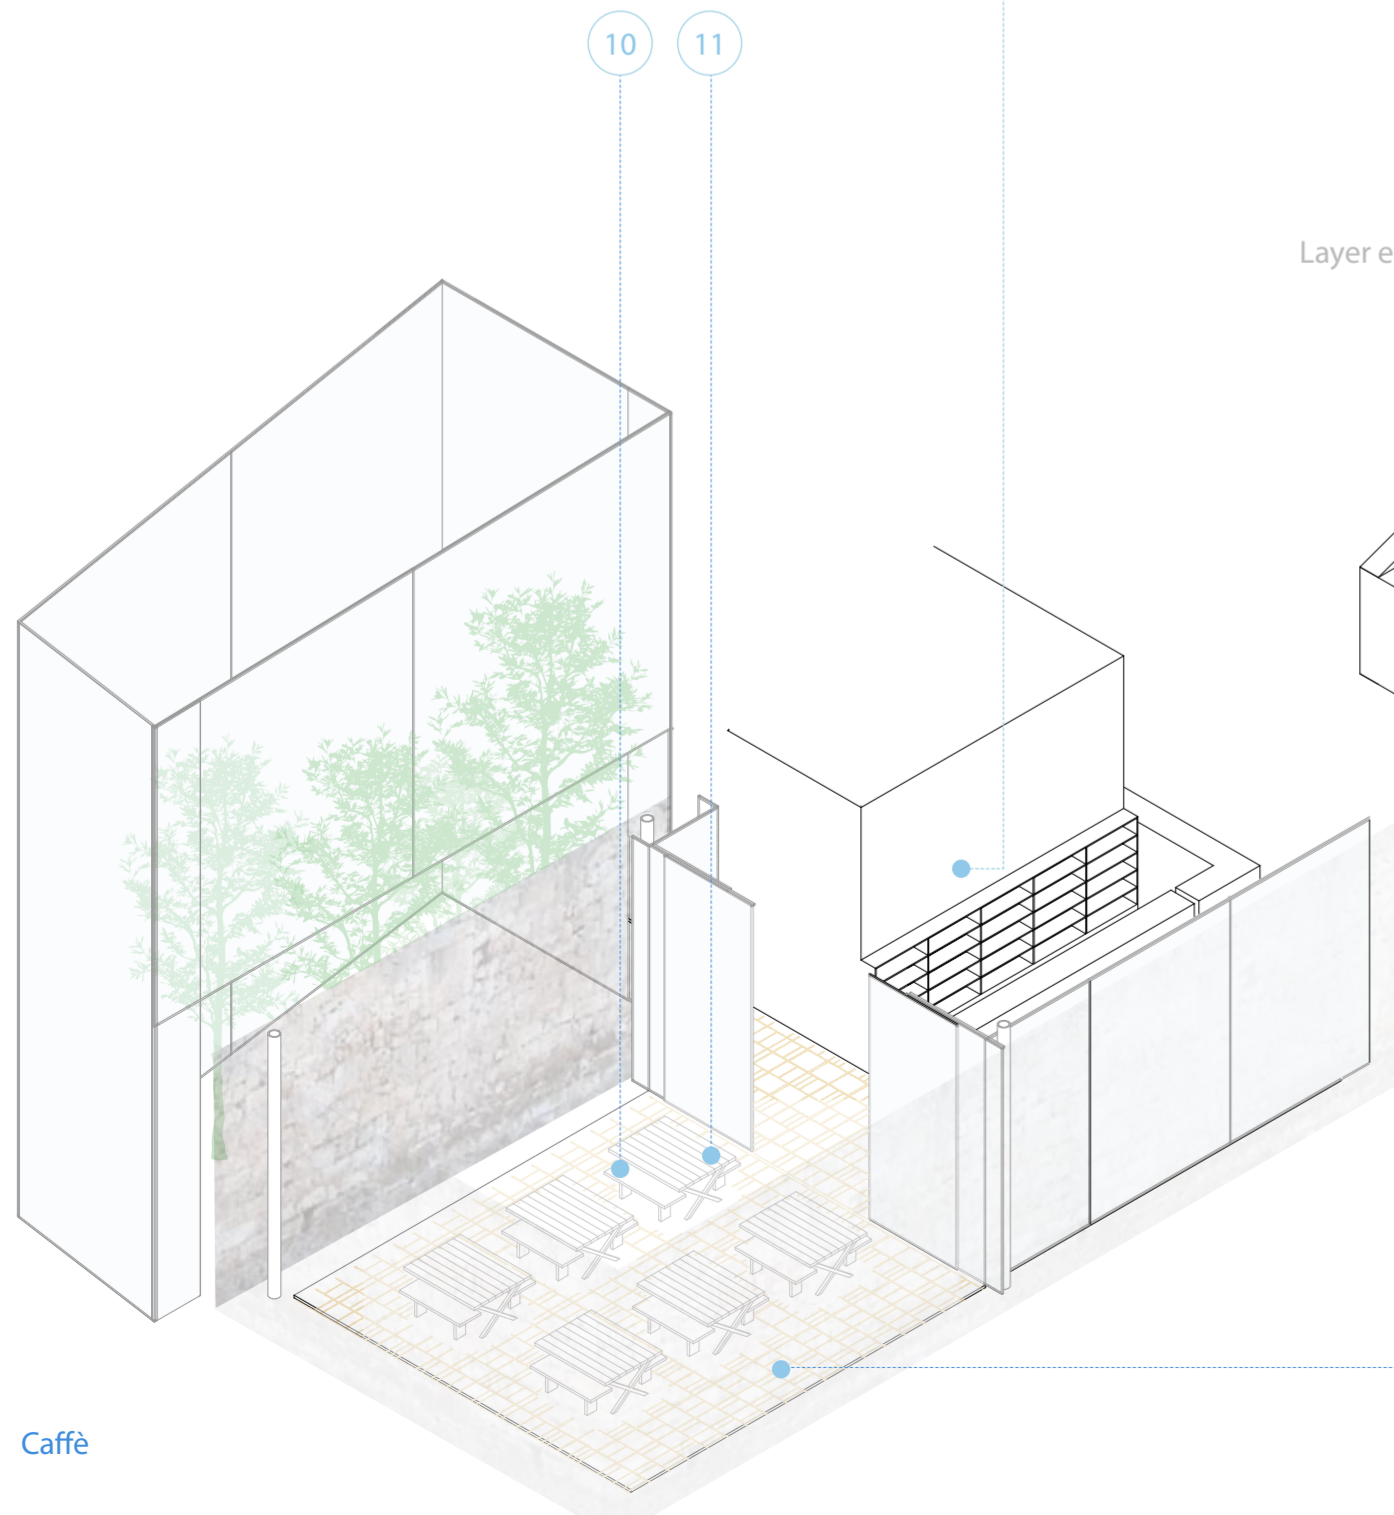

10 11



PAVIMENTO IN TUFO