

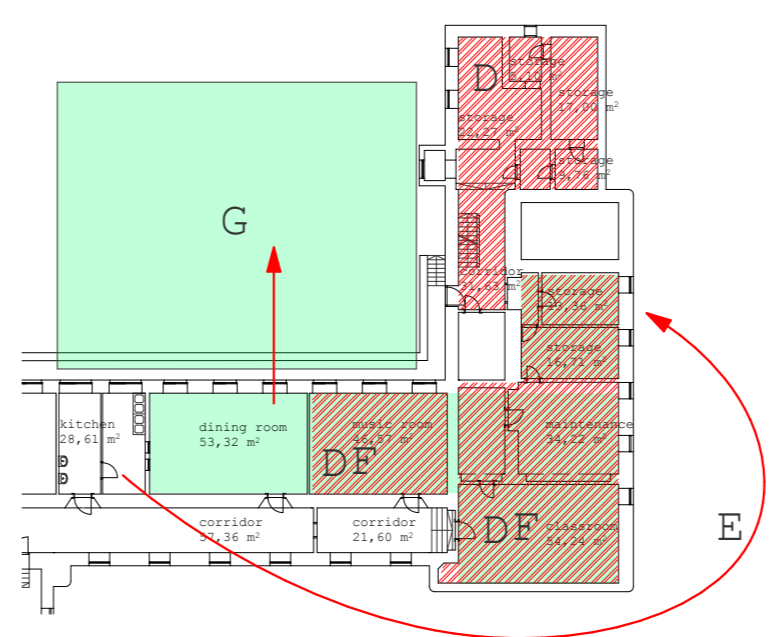
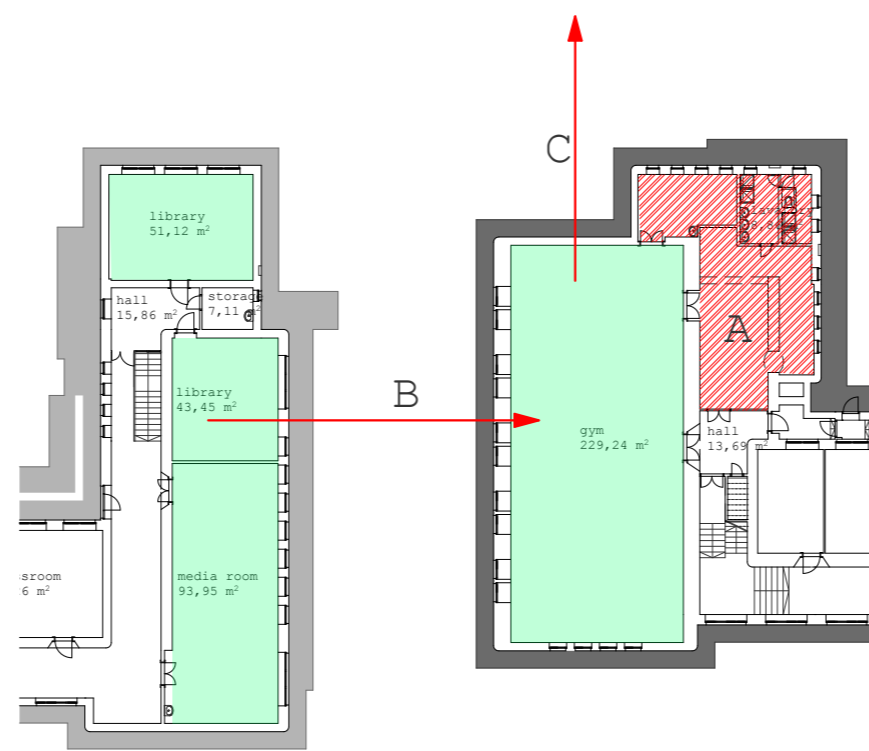


## FINDING THE LOGIC

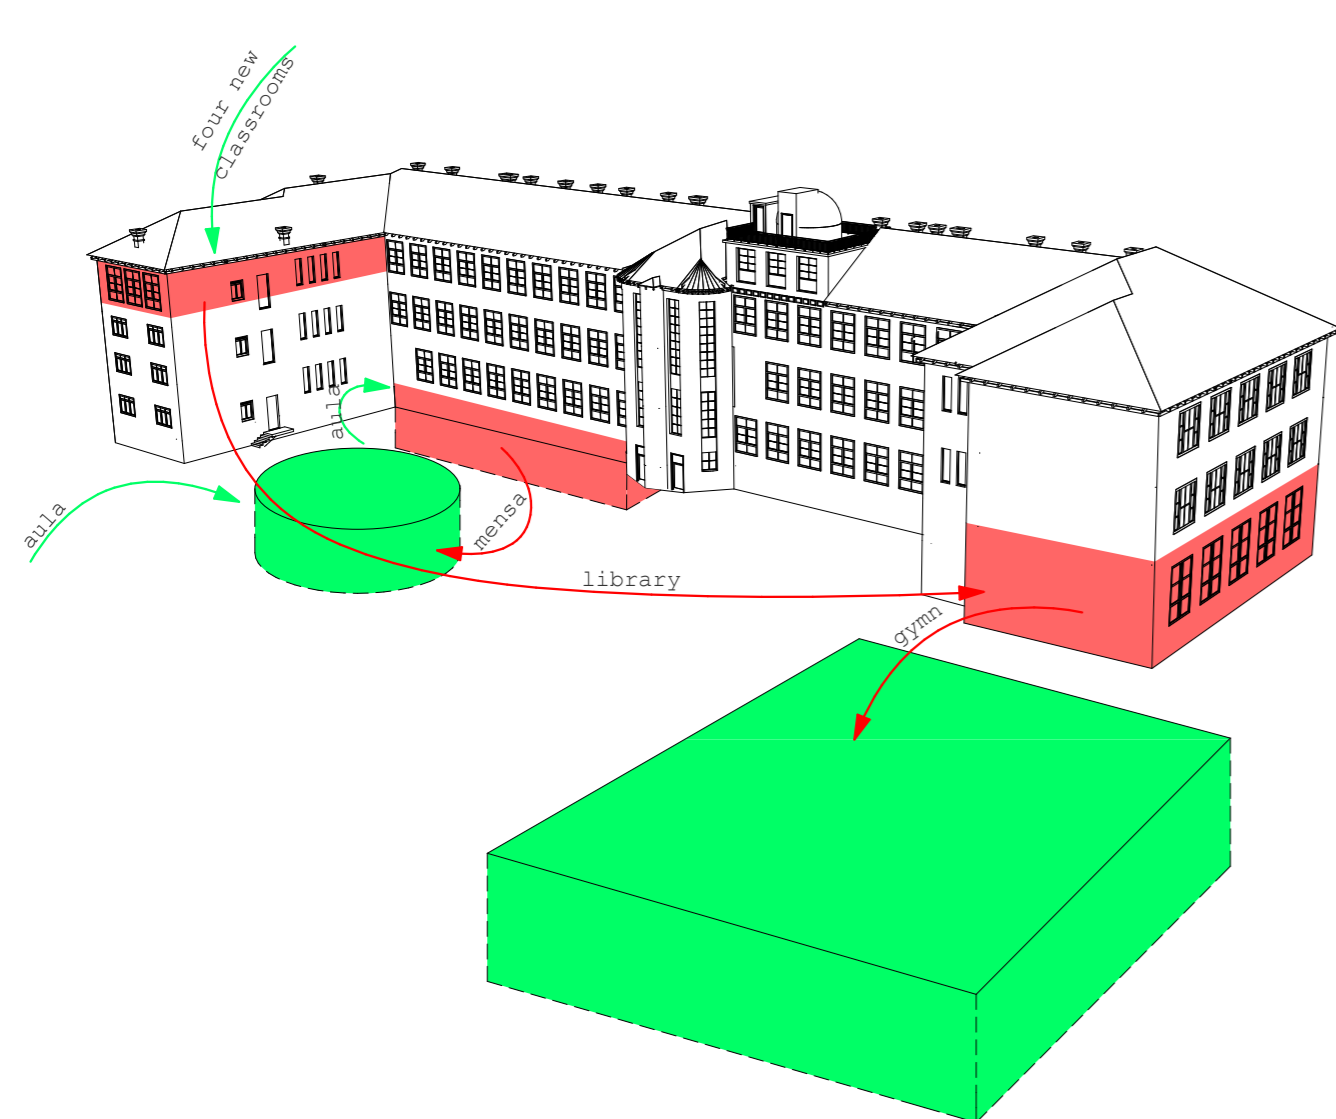

- A: demolishing the building part to recover the original building shape
- B: replacing the library, a gallery maybe fit in the space--> new library will lay on almost 300 m<sup>2</sup>
- C: building a new gym
- D: removing the classrooms and storages
- E: replacing the new kitchen
- F: replacing the new mensa and dining hall
- G: building a new aula with direct connection with the mensa and bufet.
- H: finding new place for the removed classrooms and storages

## SKETCHES

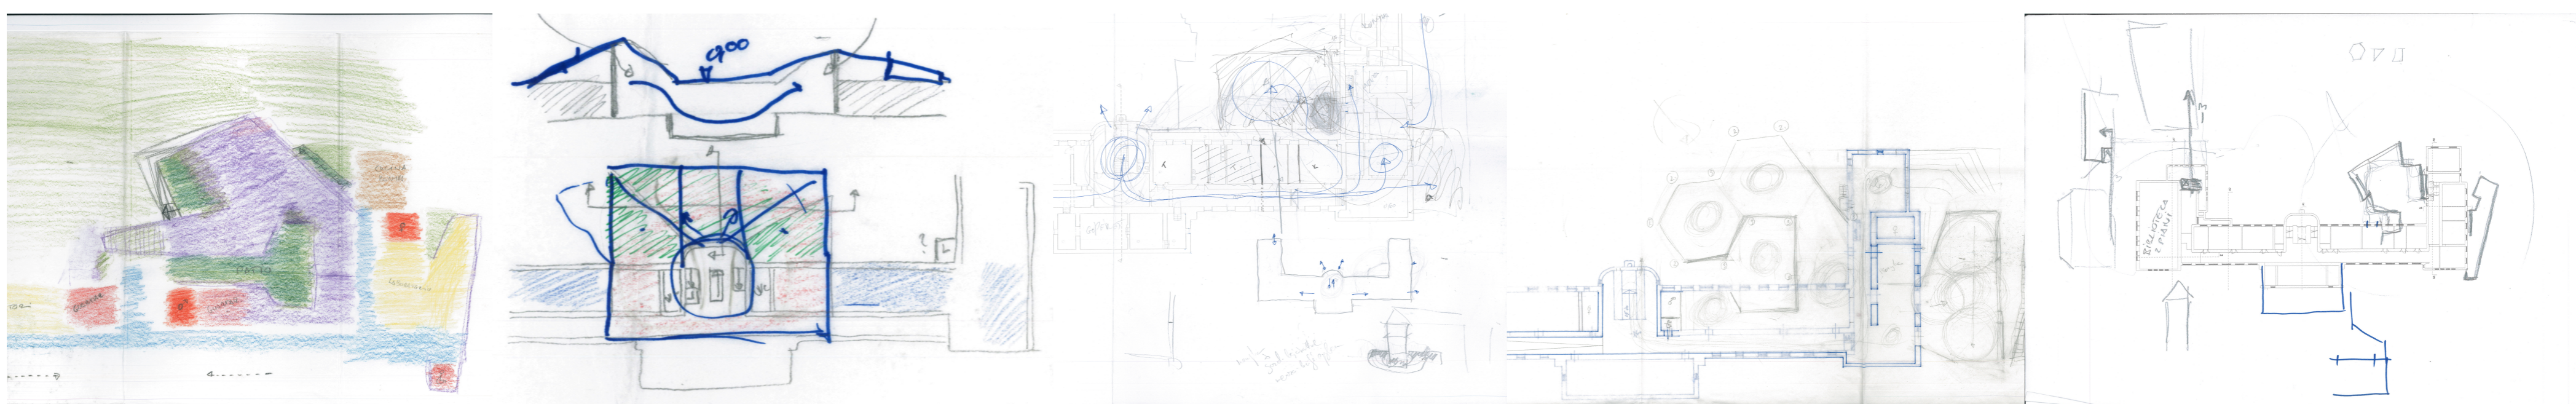

## SHAPE ANALYSIS



## SKETCH SECTIONS

