




existing floor plans with areas of intervention - scale=1:500

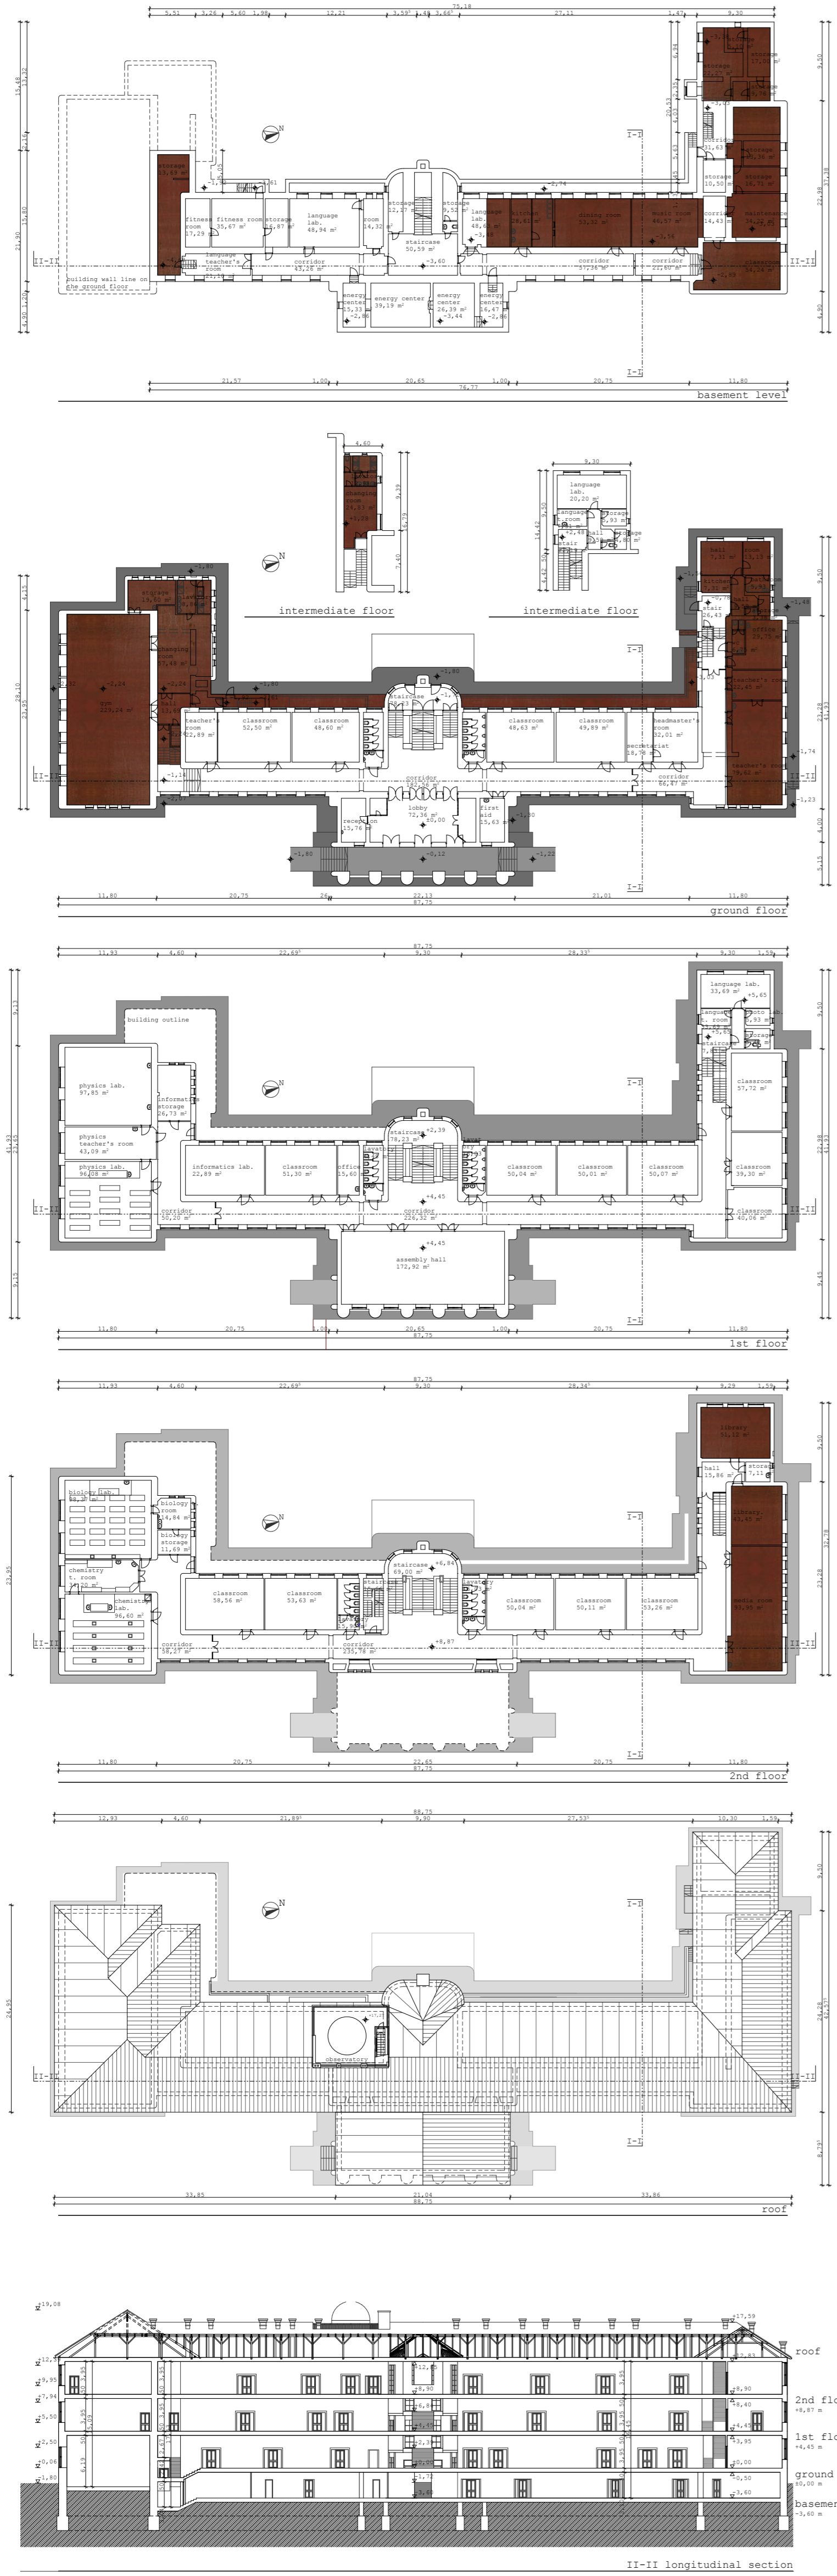

DRAFT VERSION

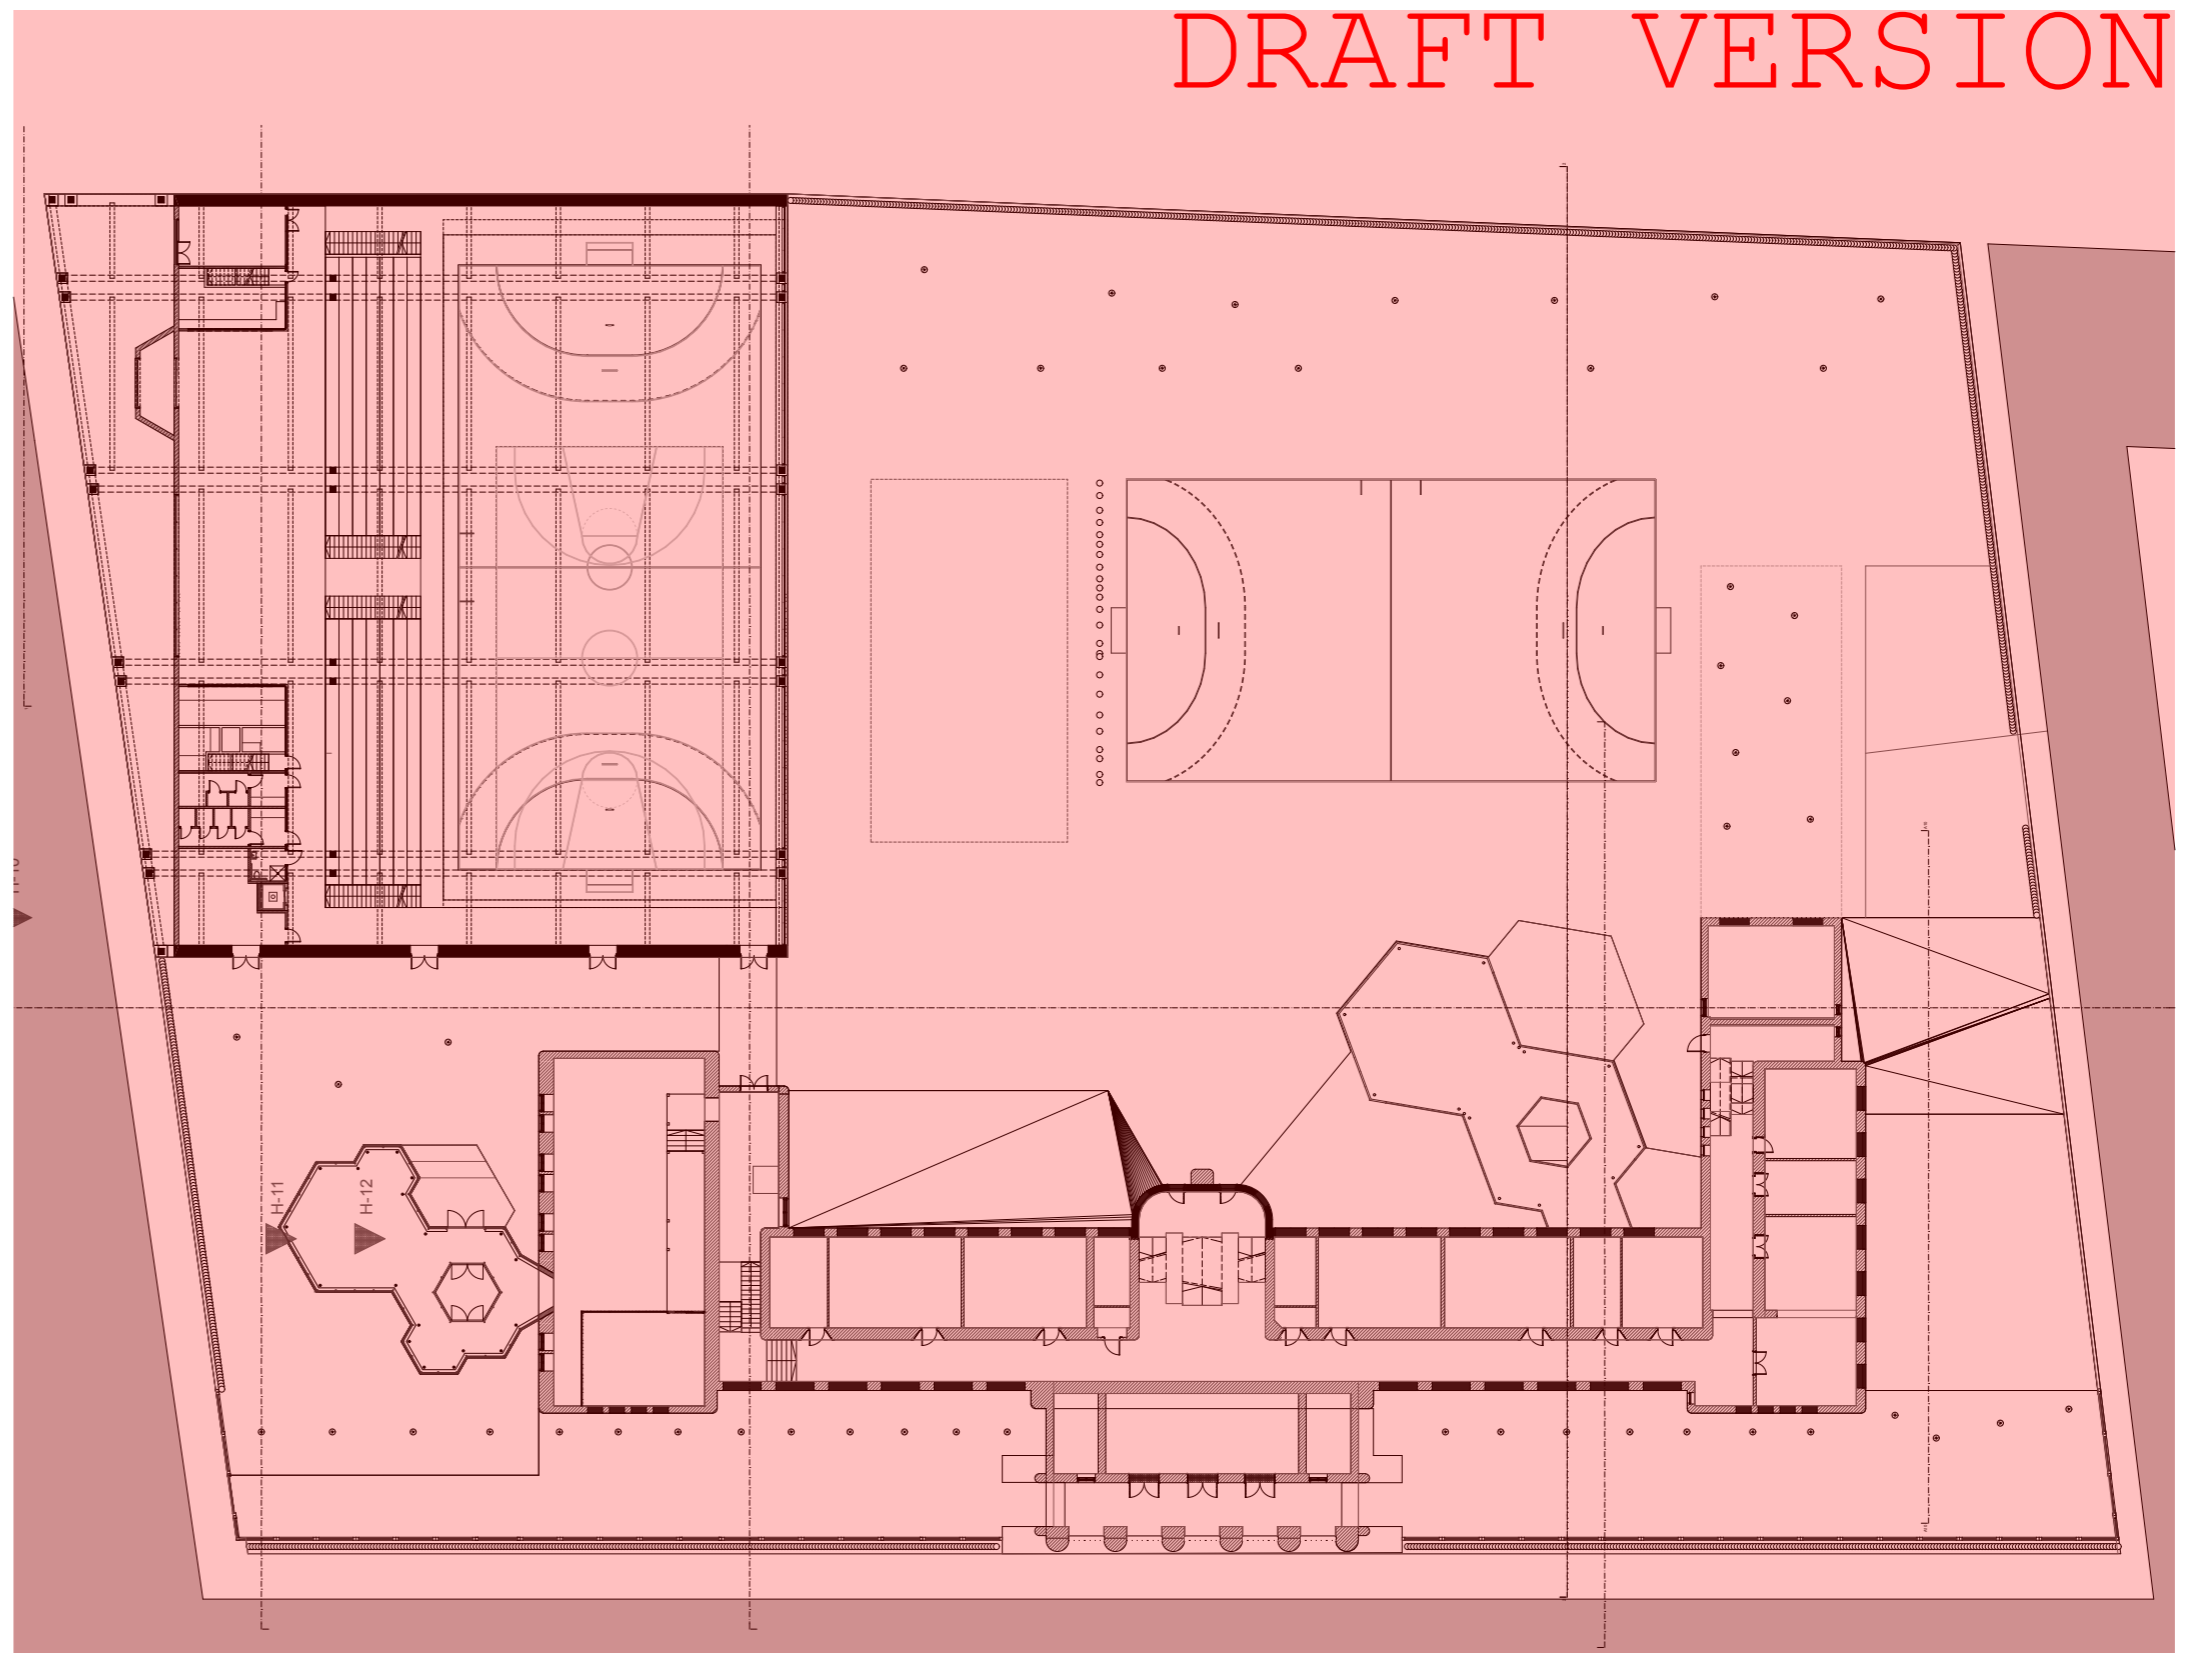

DRAFT VERSION

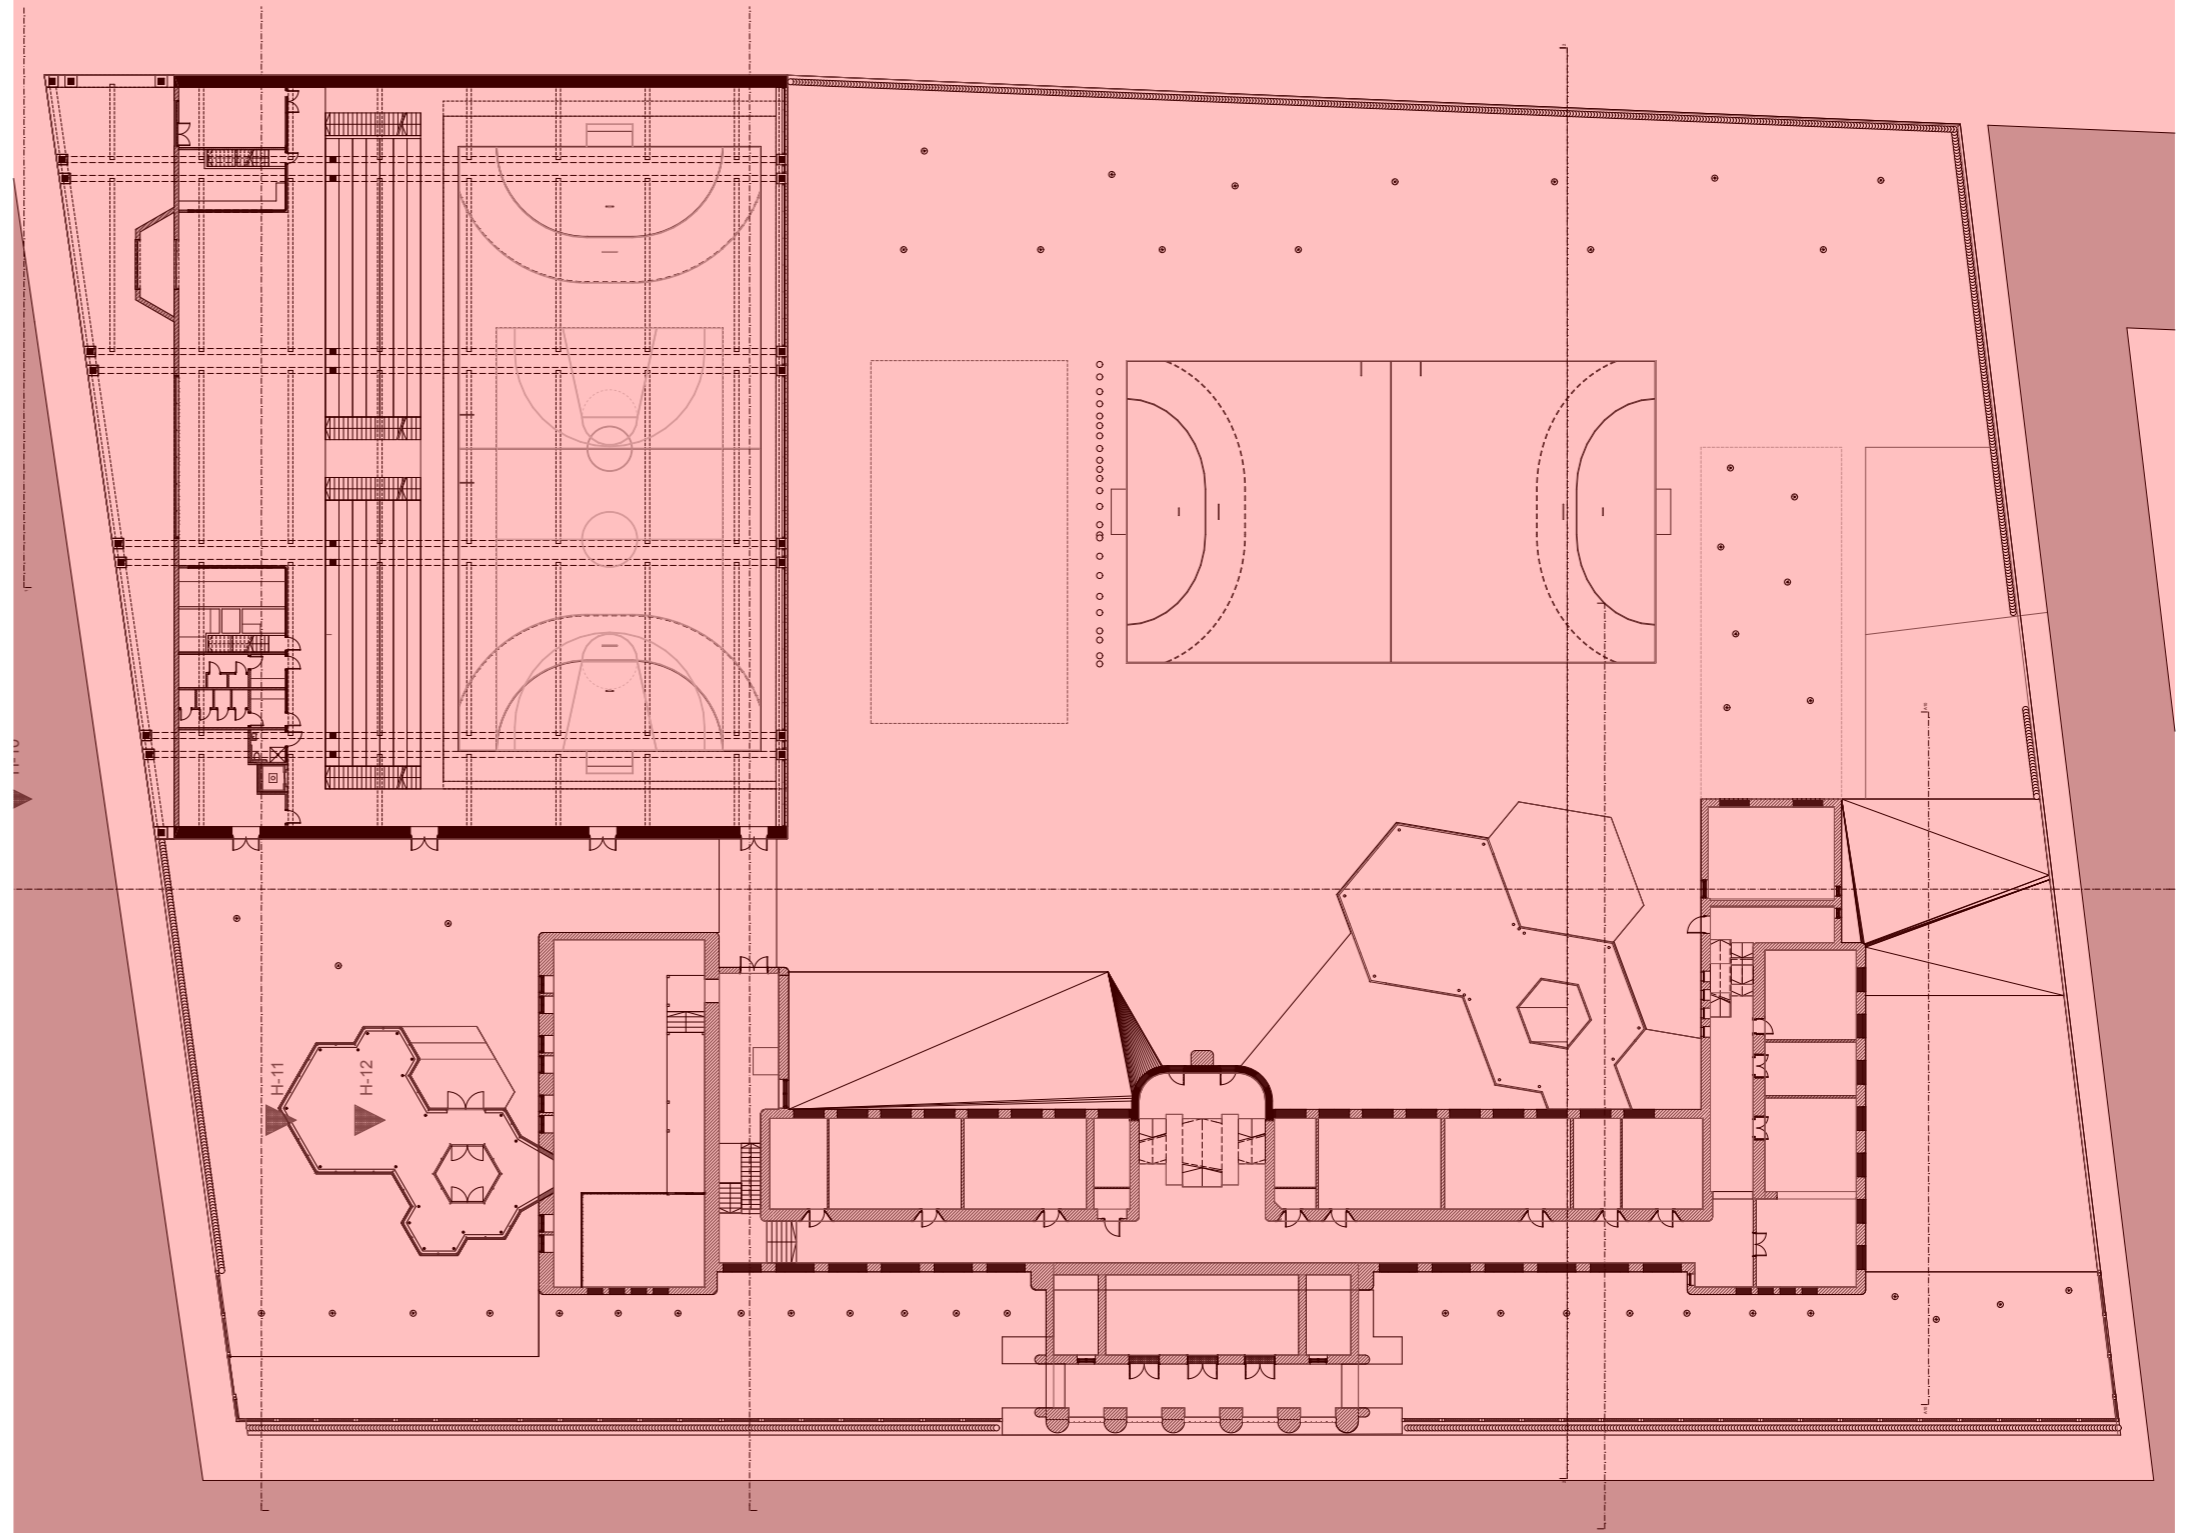

DRAFT VERSION

