




GROUND FLOOR - HALL _ 1:200

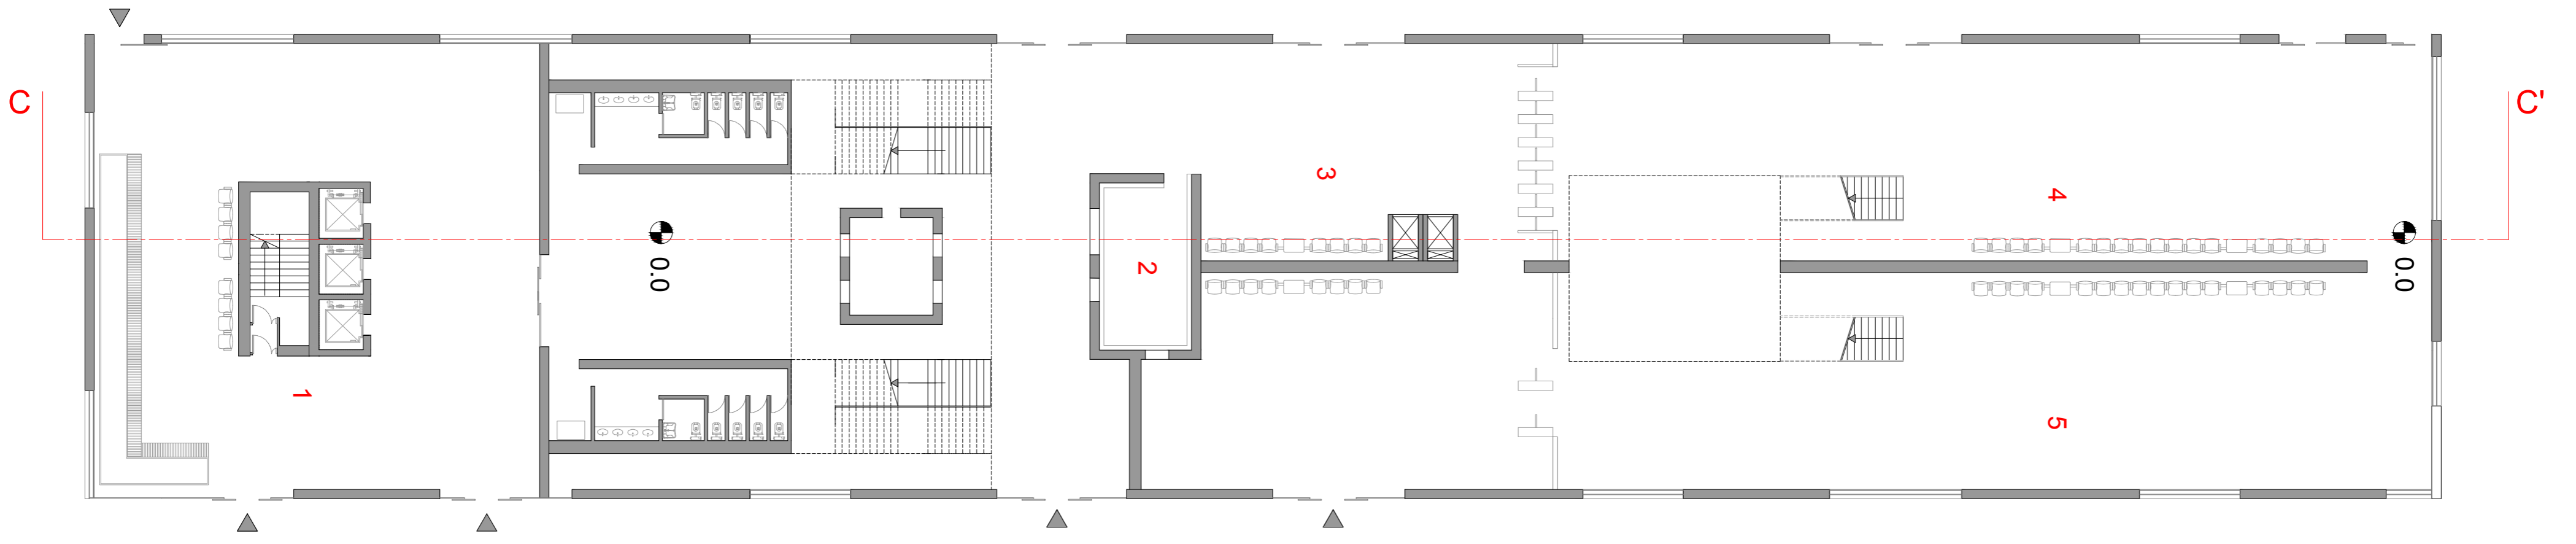

FIRST FLOOR +6.00 - CAFE' _ 1:200

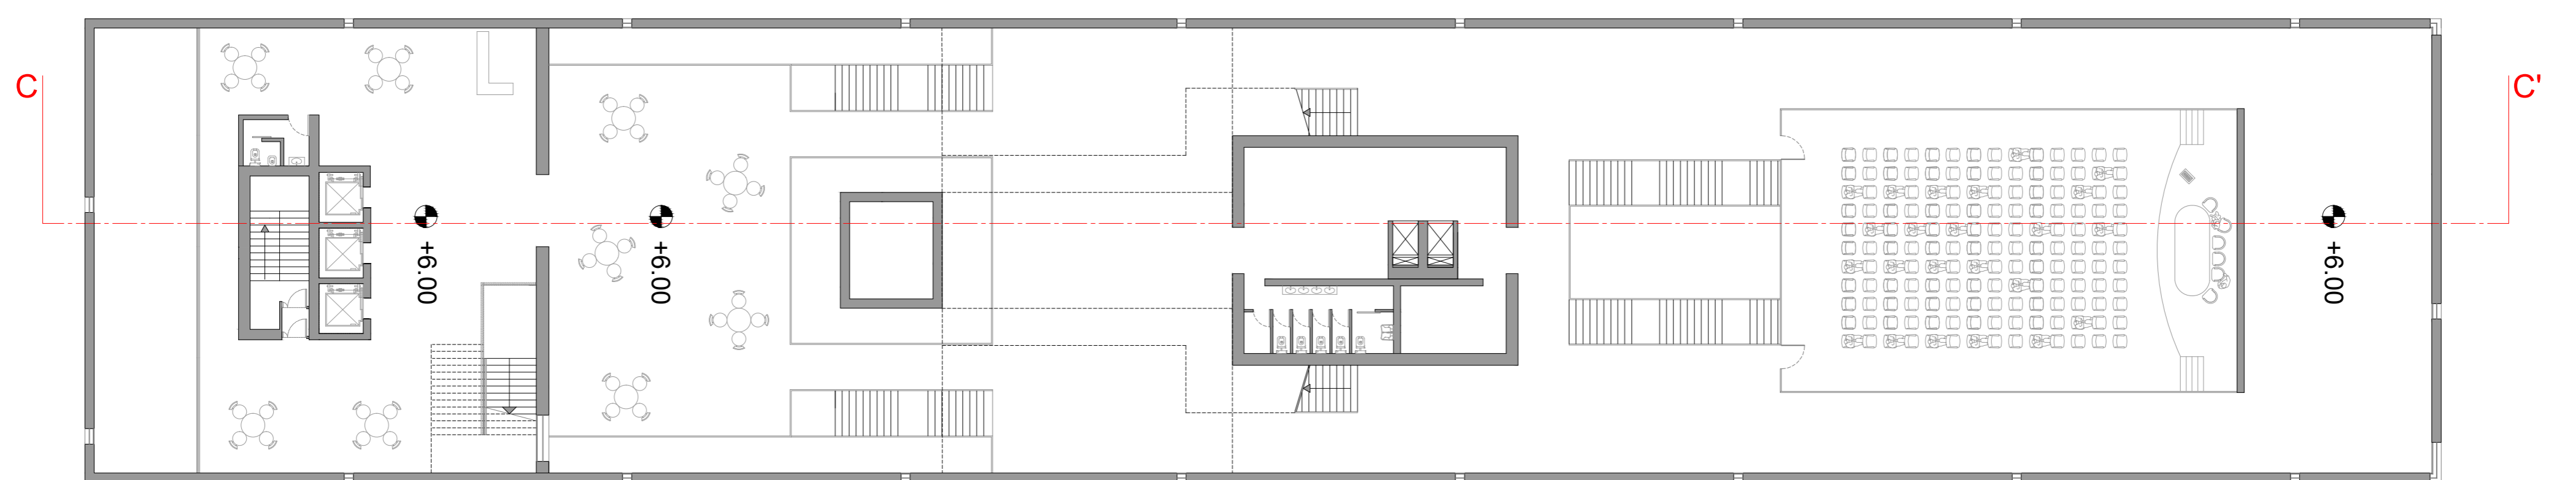

SECOND FLOOR +10.00 - CAFE' _ 1:200

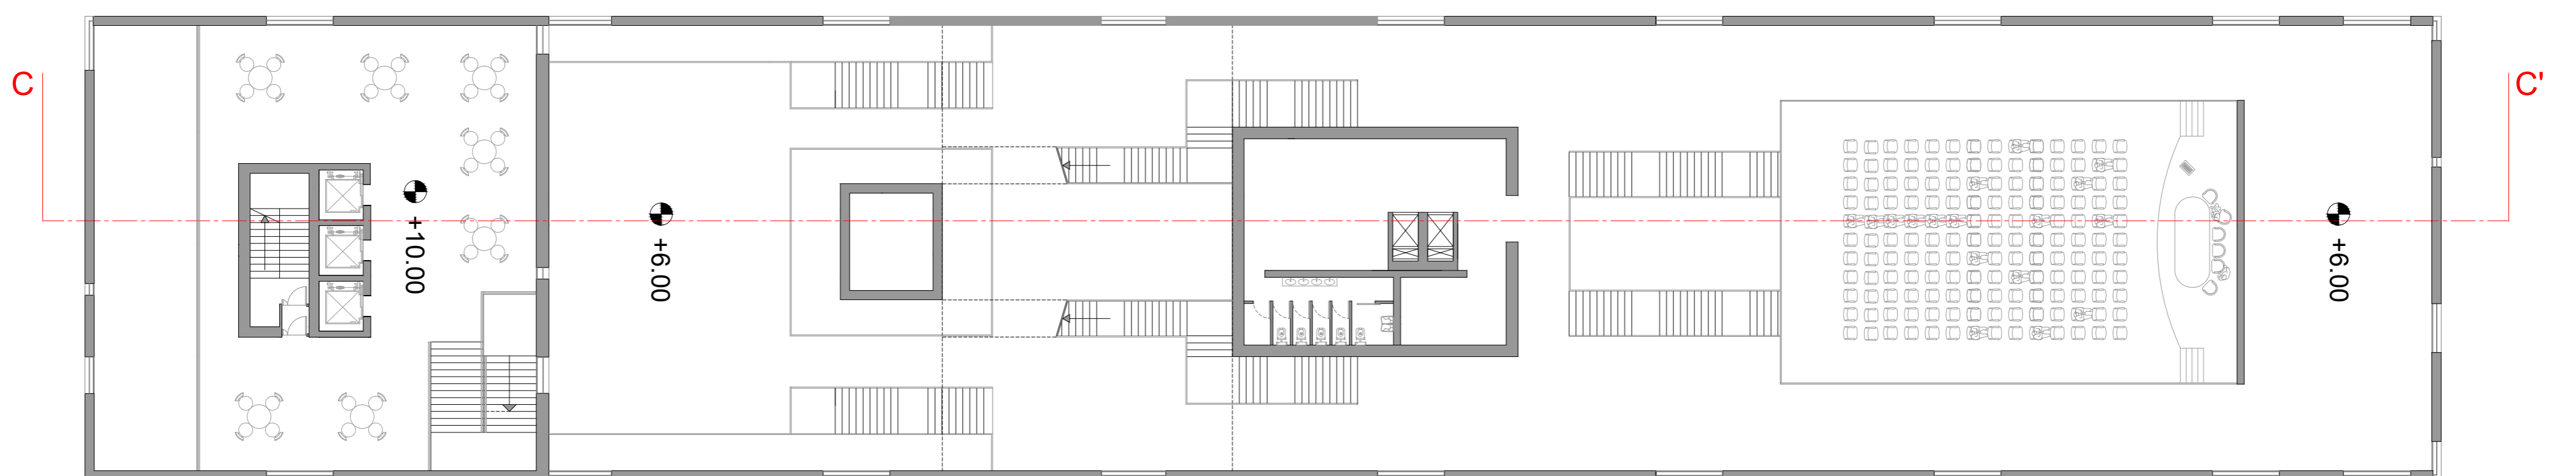

THIRD FLOOR +14.00 - HALL _ 1:200

