


SEZIONE 1:100

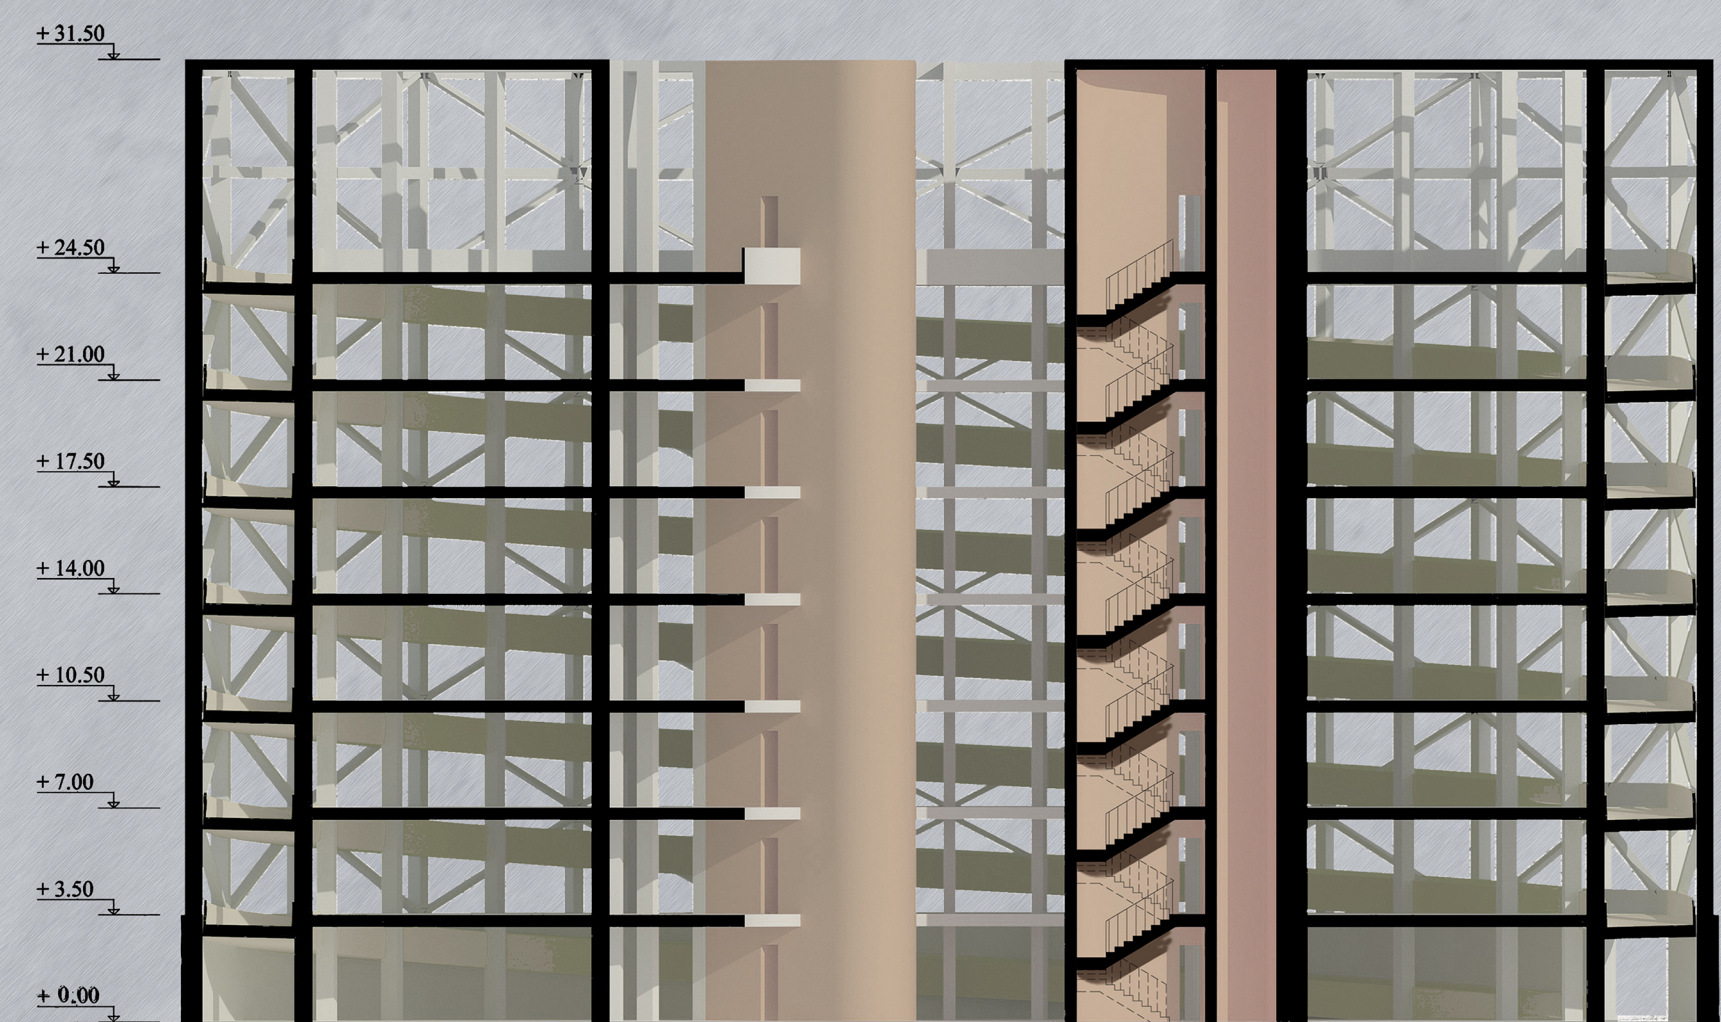

PROSPETT 1:100

