

S-02

Building Section

1:500

E-02

Elevation

1:500

S-03

Building Section

1:500

E-01

Elevation

1:500

S-05

Building Section

1:500

S-01

Building Section

1:500

E-03


Elevation

1:500

E-04

Elevation

1:500

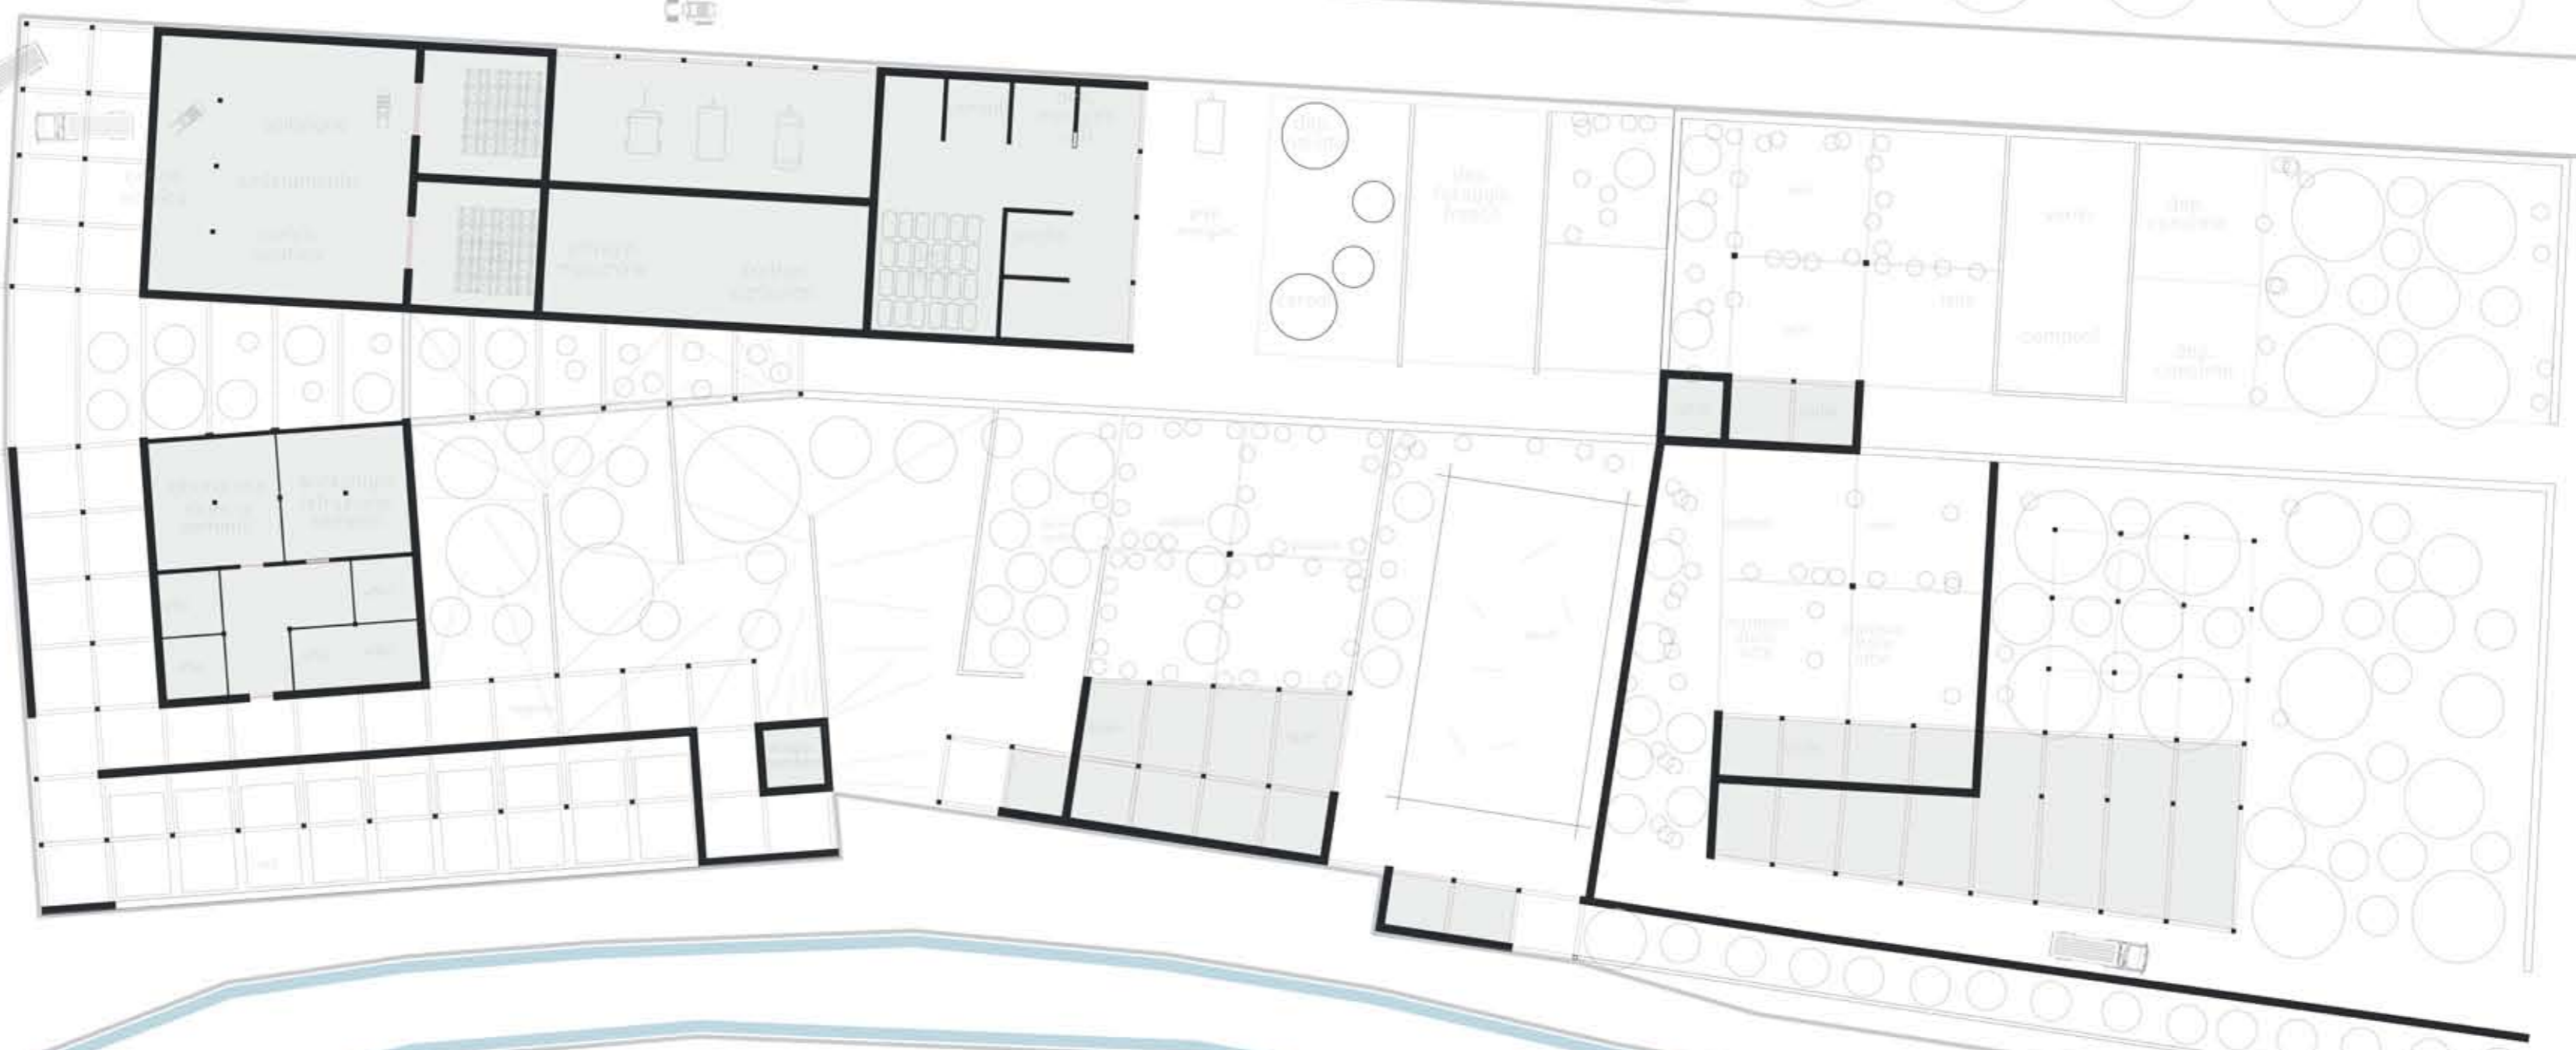

6. Permaculture eCo_farm