

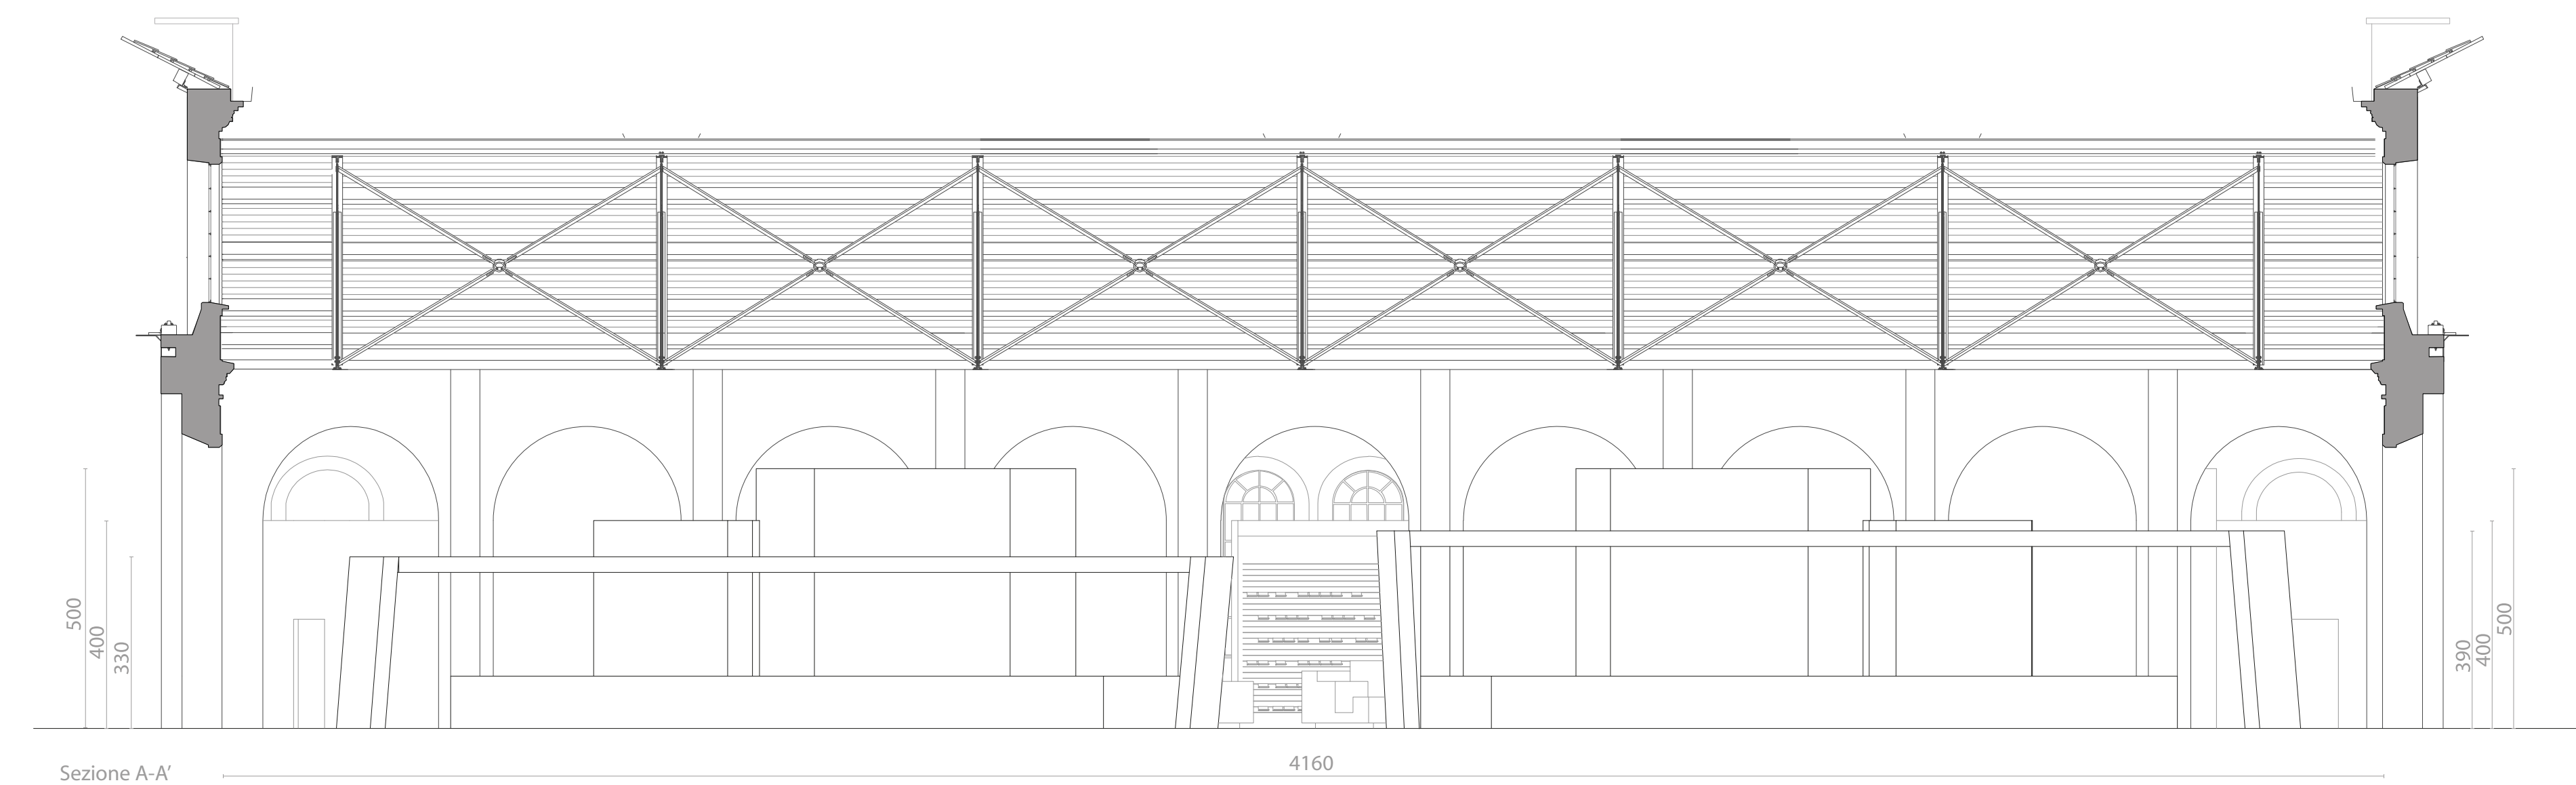


Scala 1:100

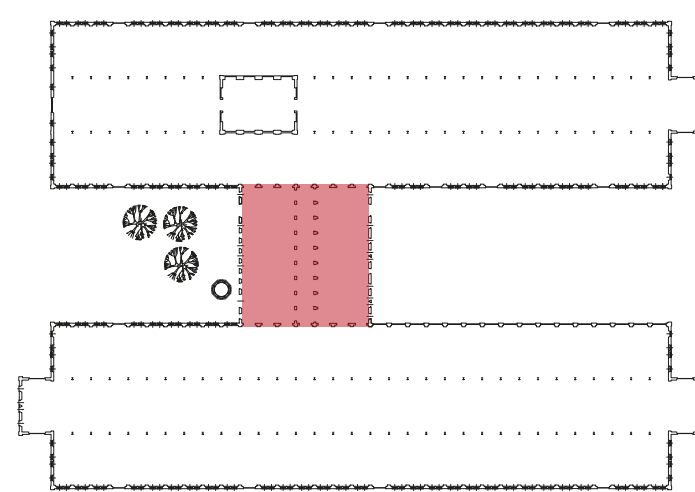


Sezione A-A'

4160

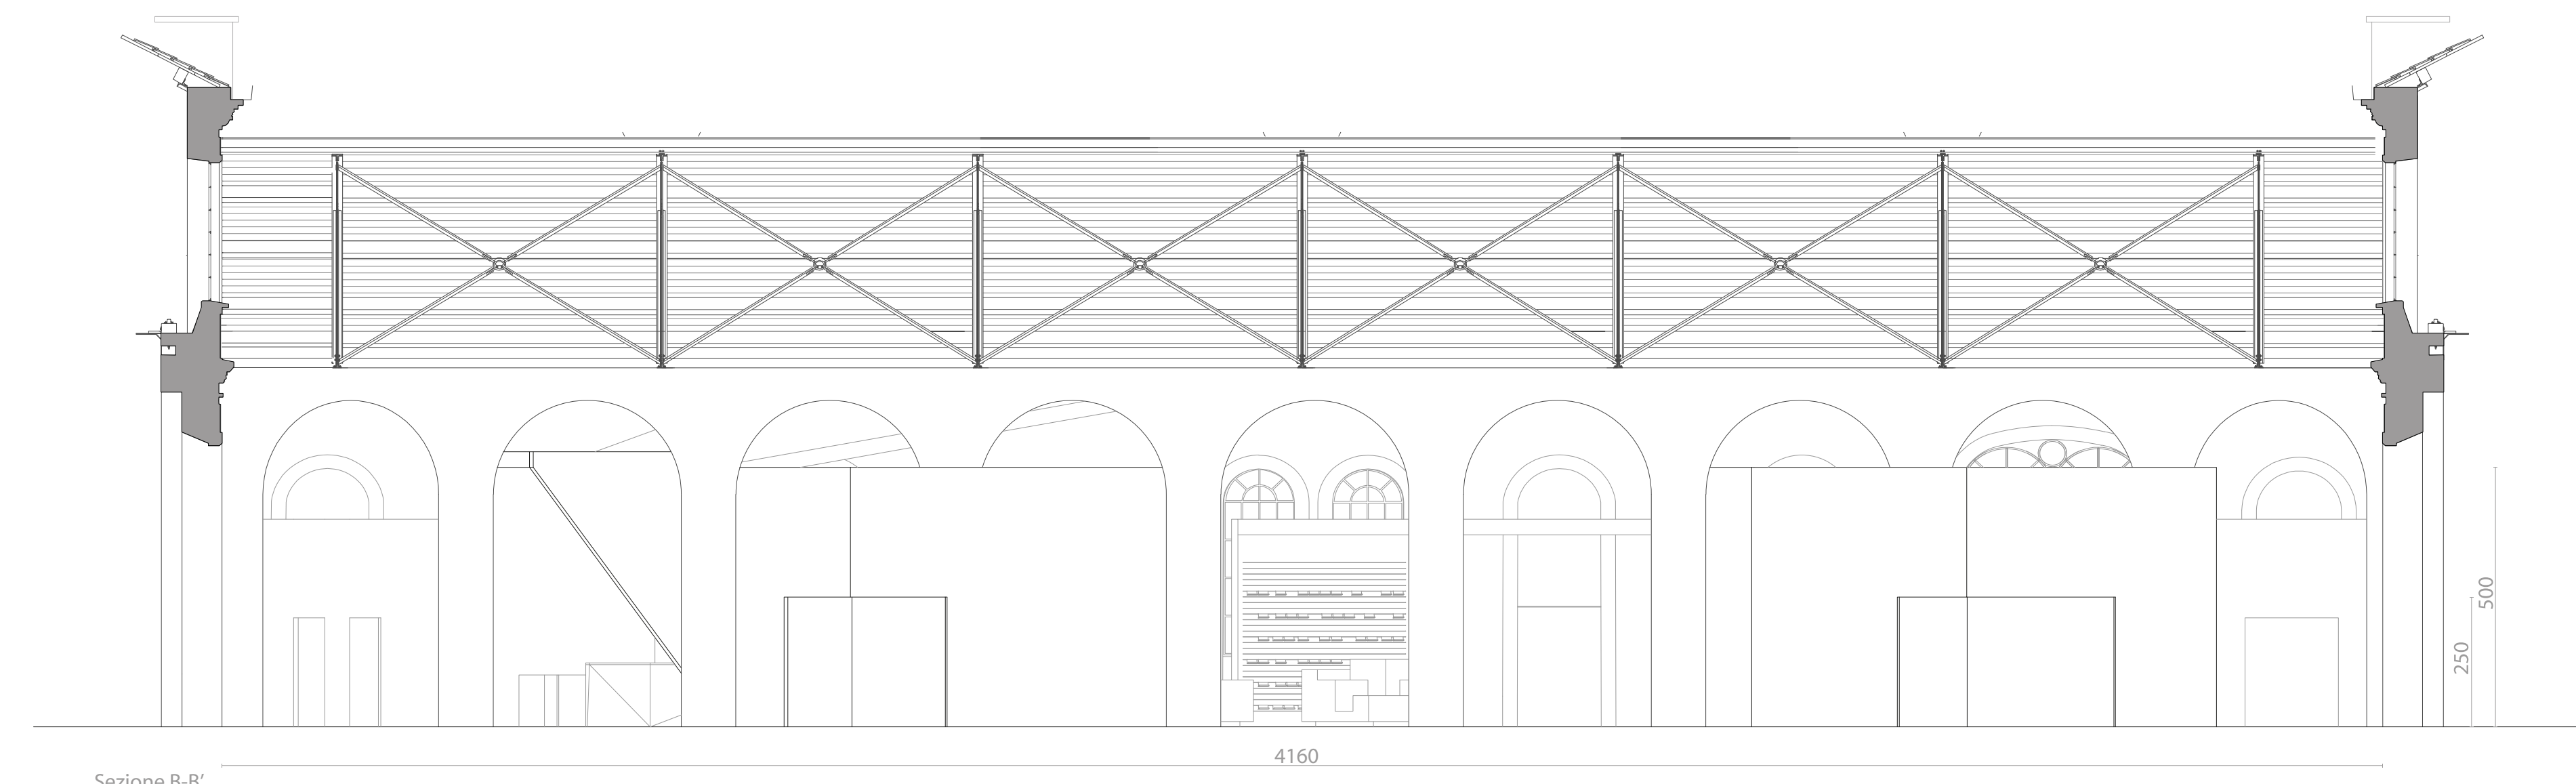

Sezione B-B'

4160

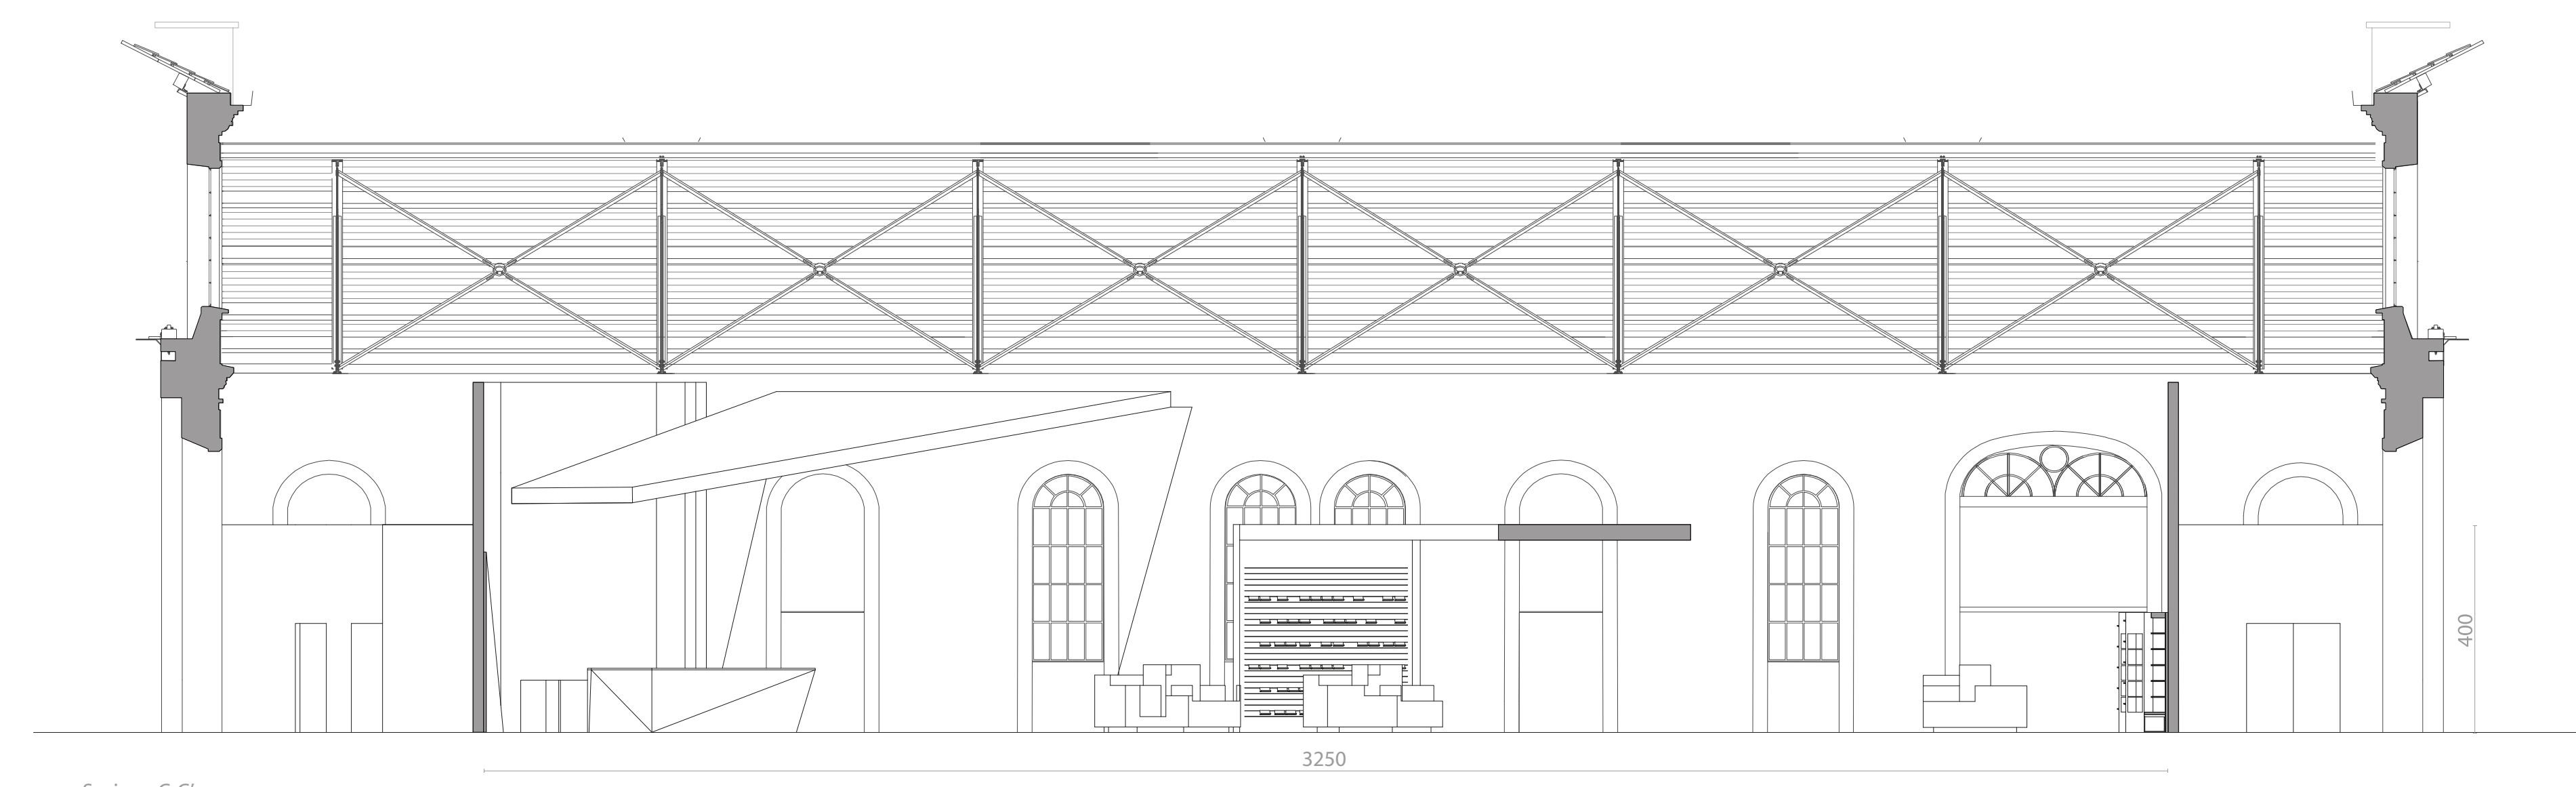

Sezione C-C'

3250