

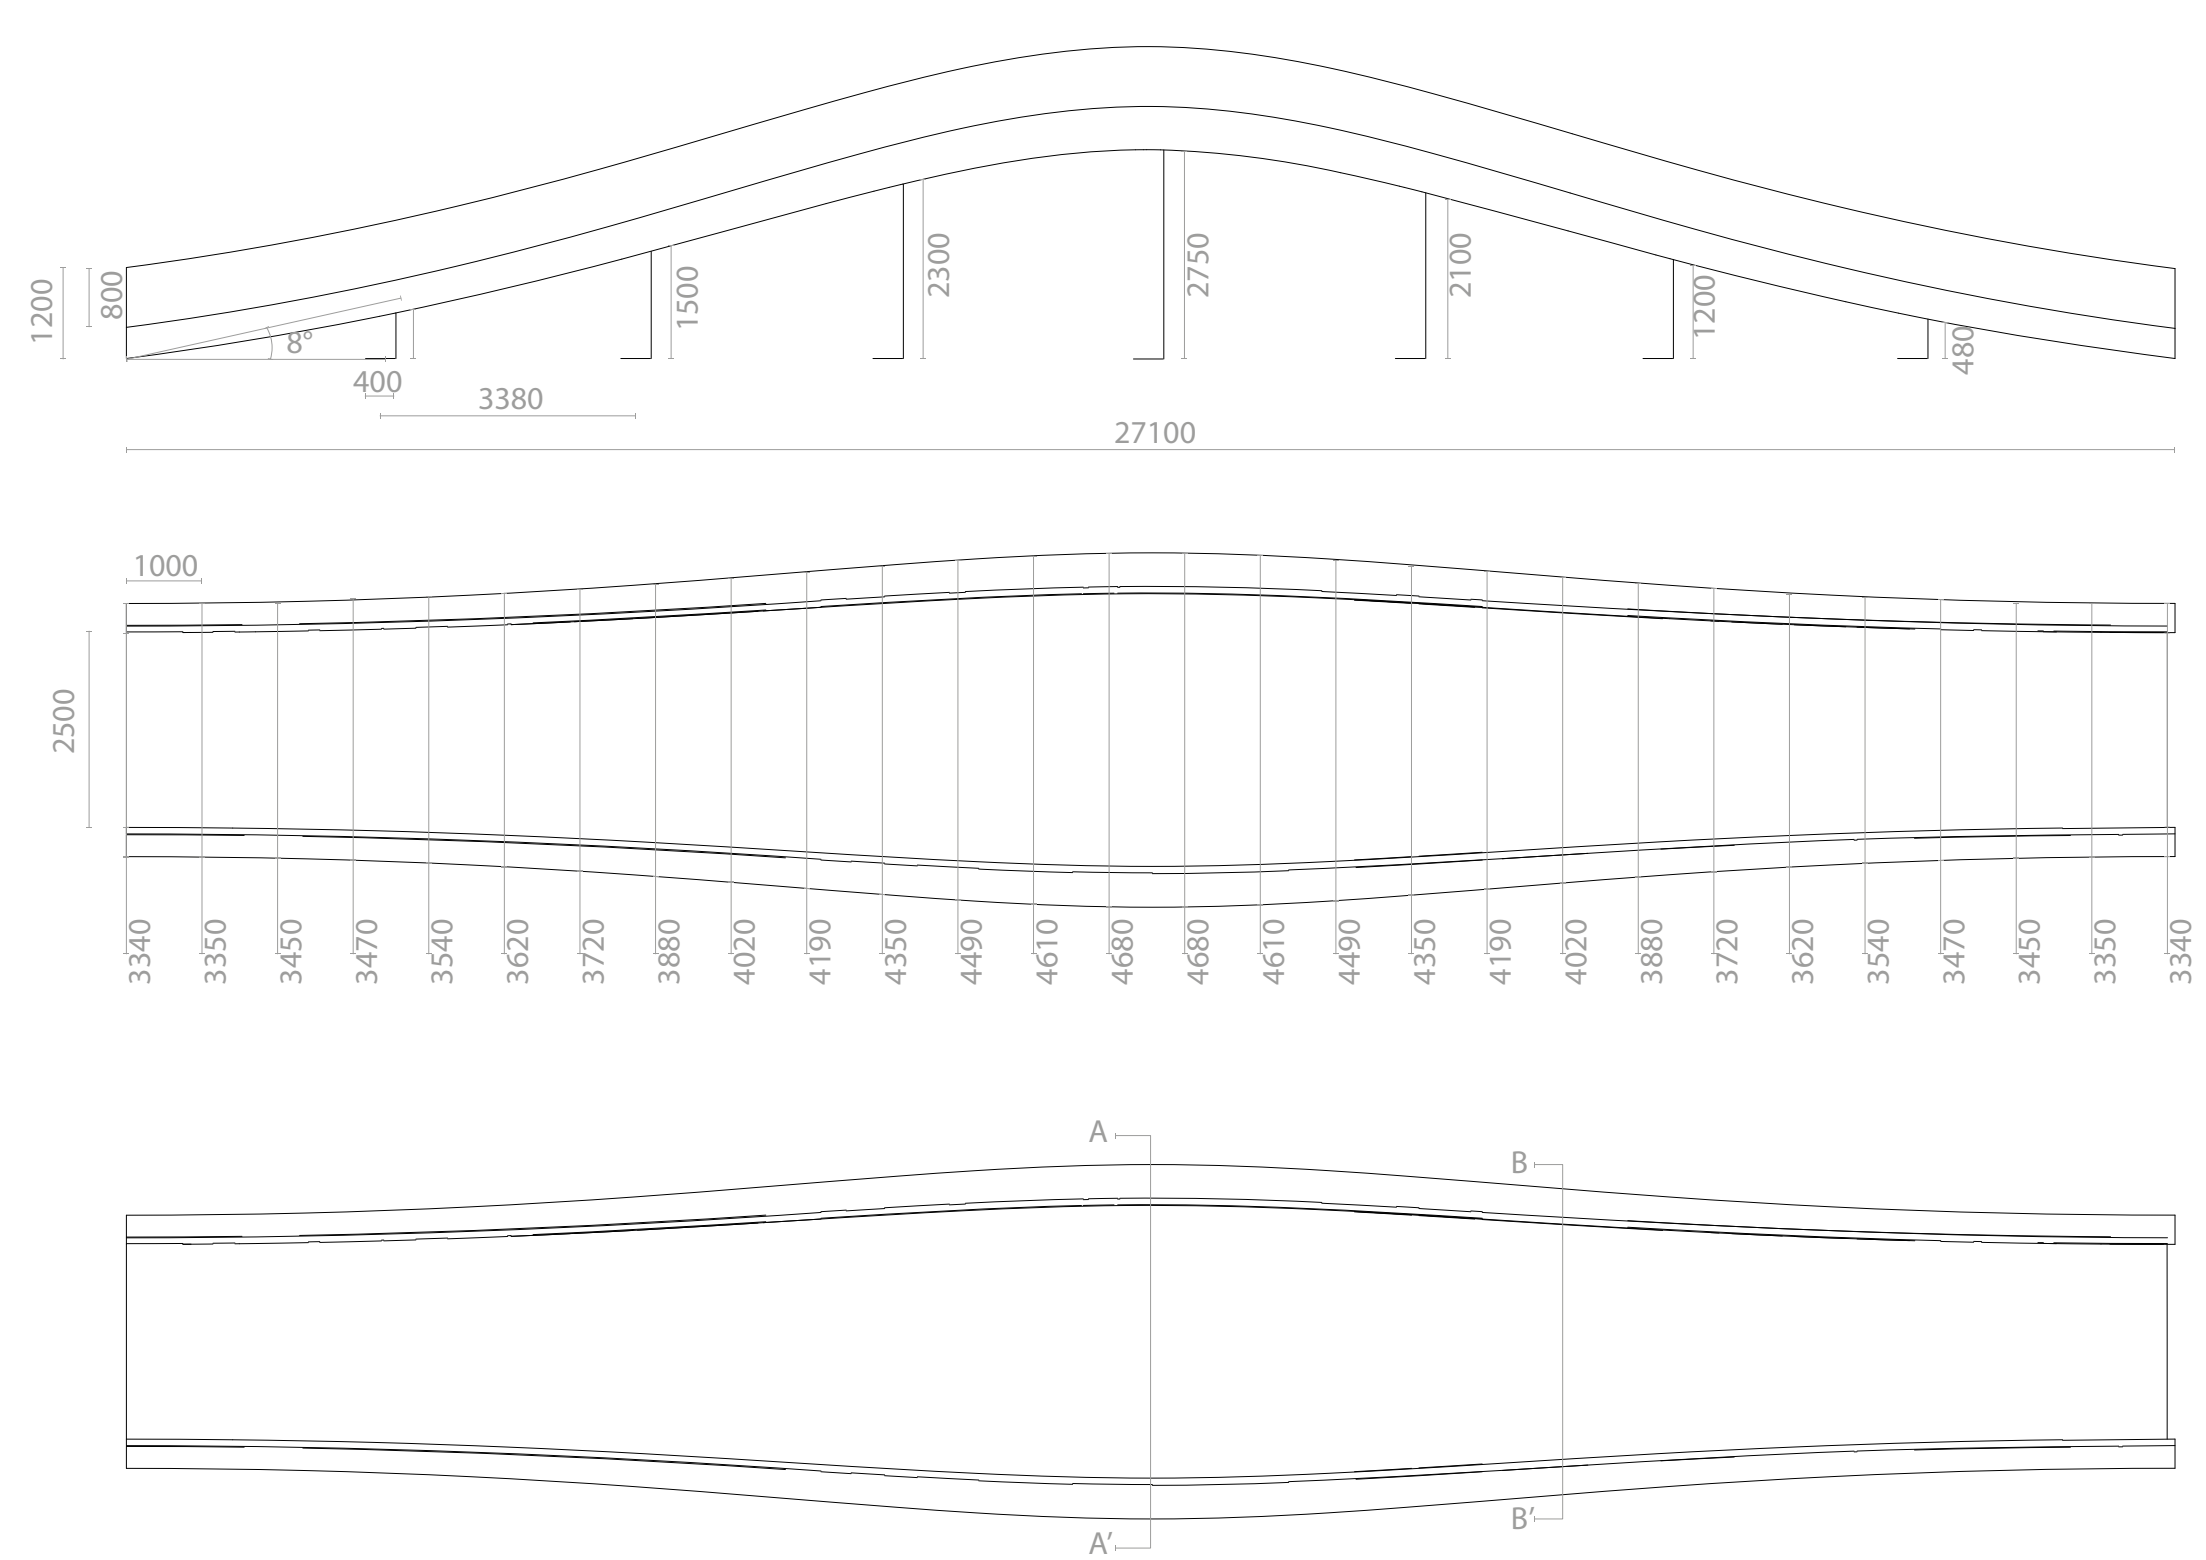
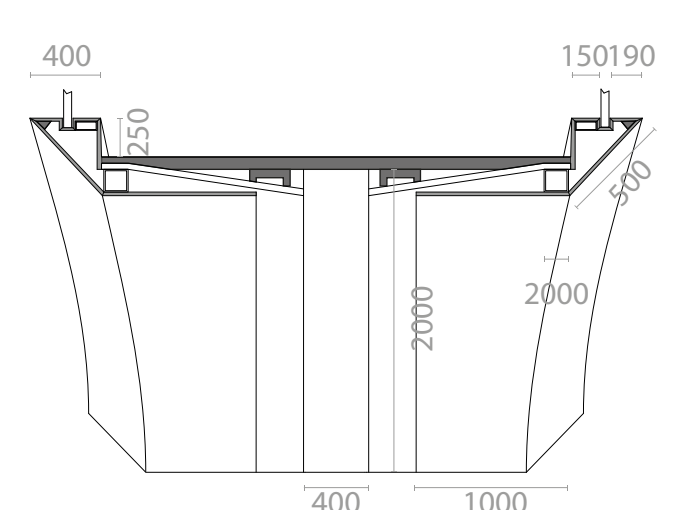
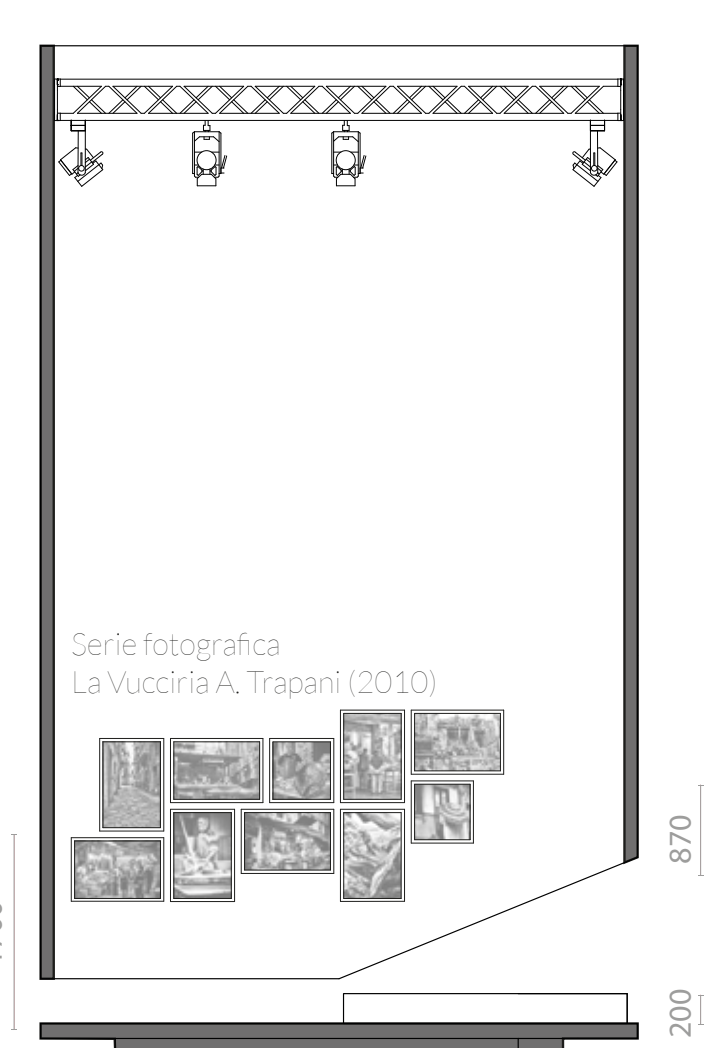
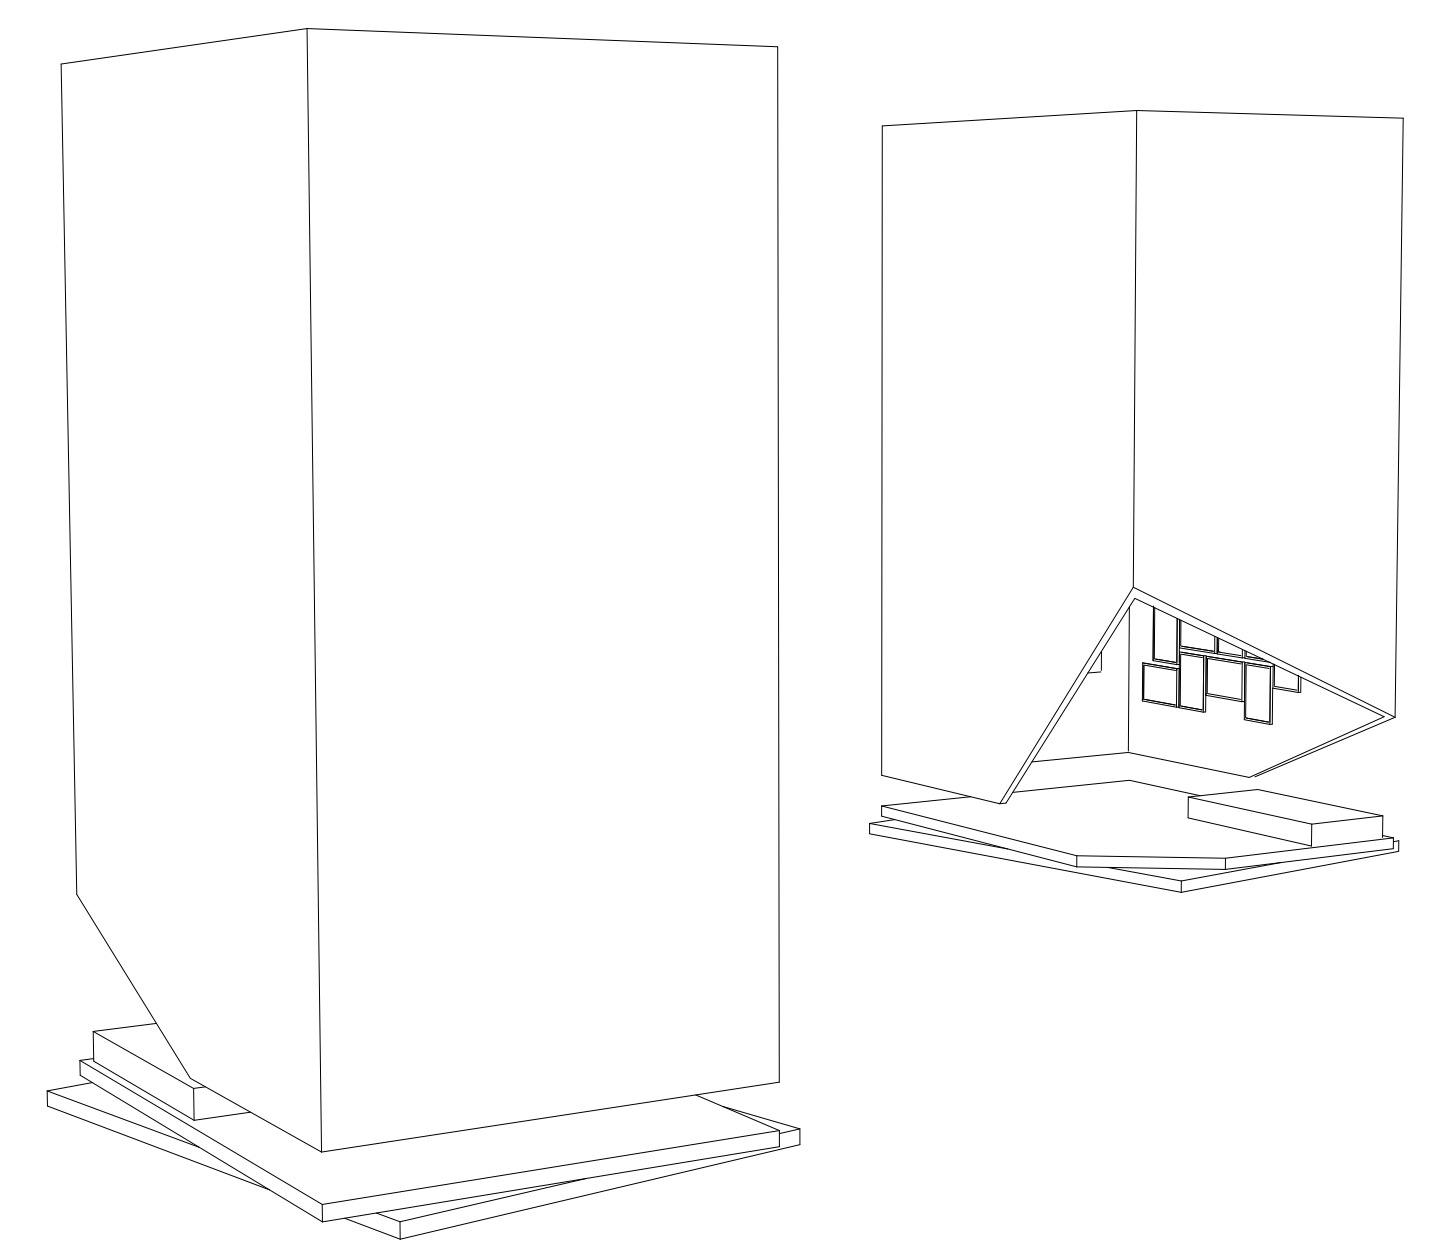
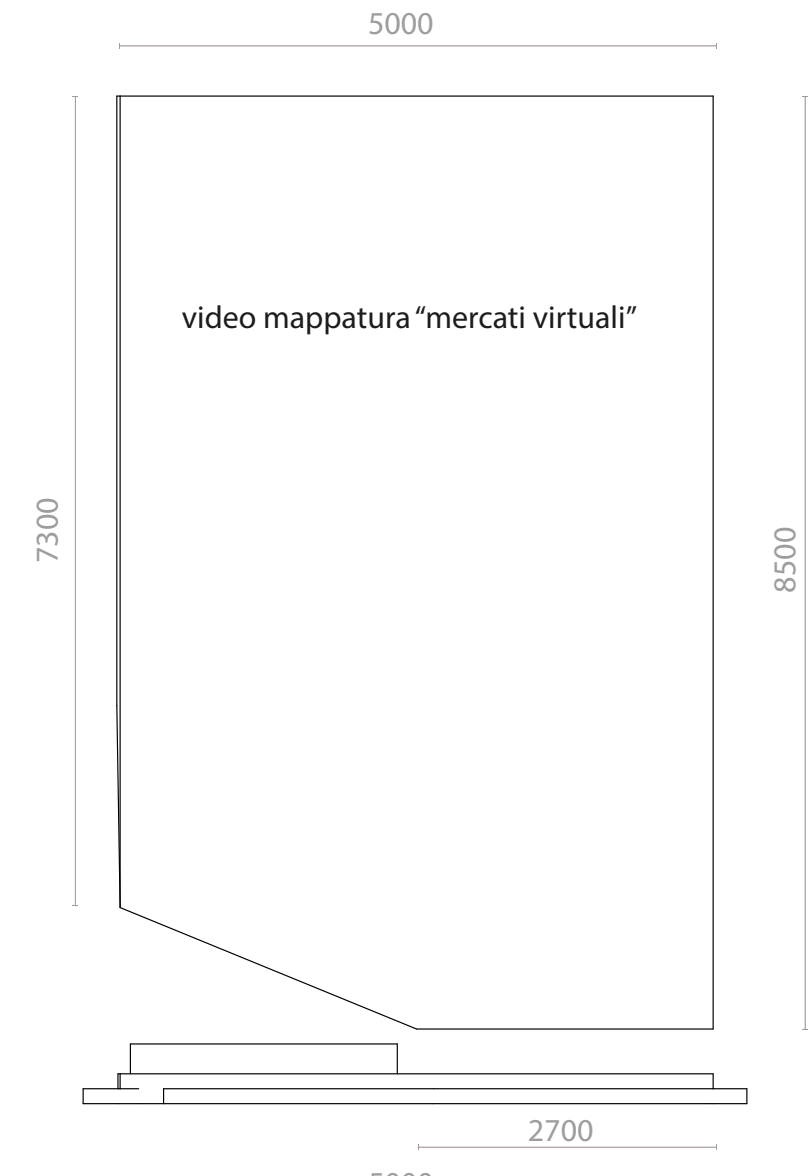
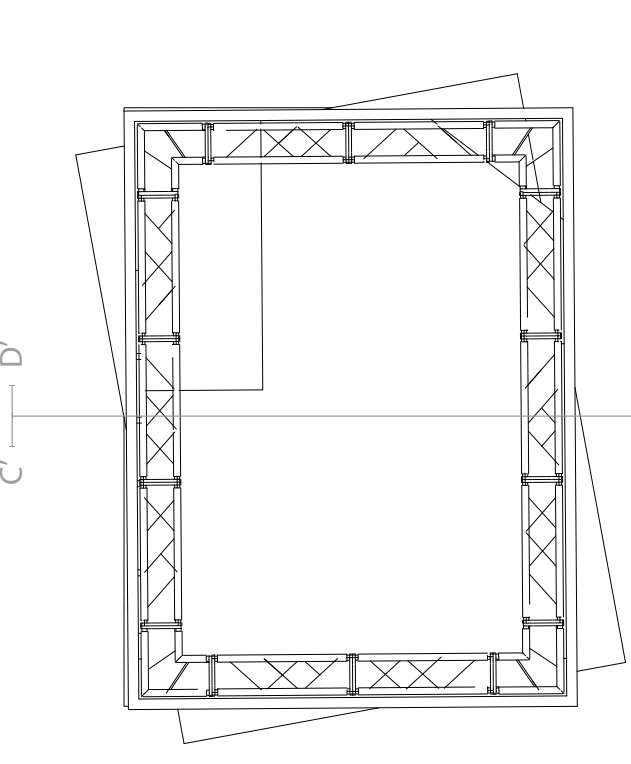


passerella Sala Storia - Scala 1:100 - misure in mm.



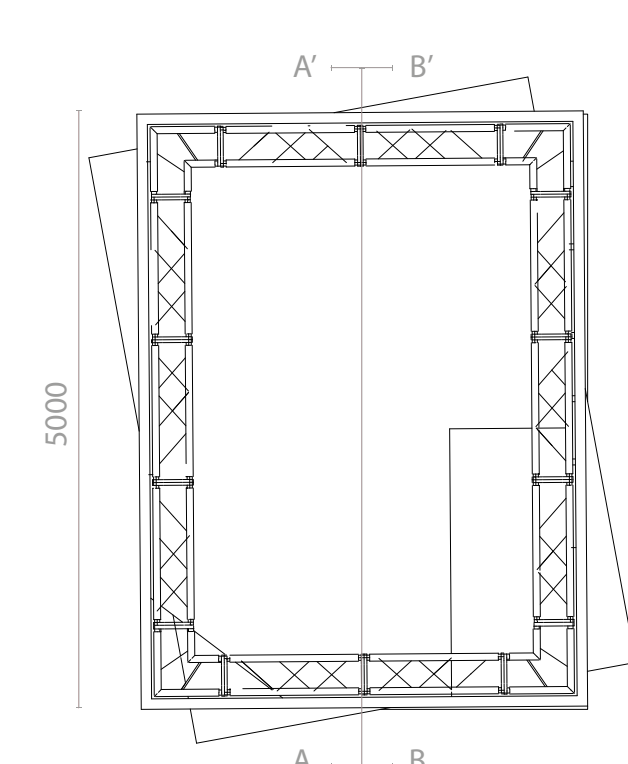


SEZ. A-A'

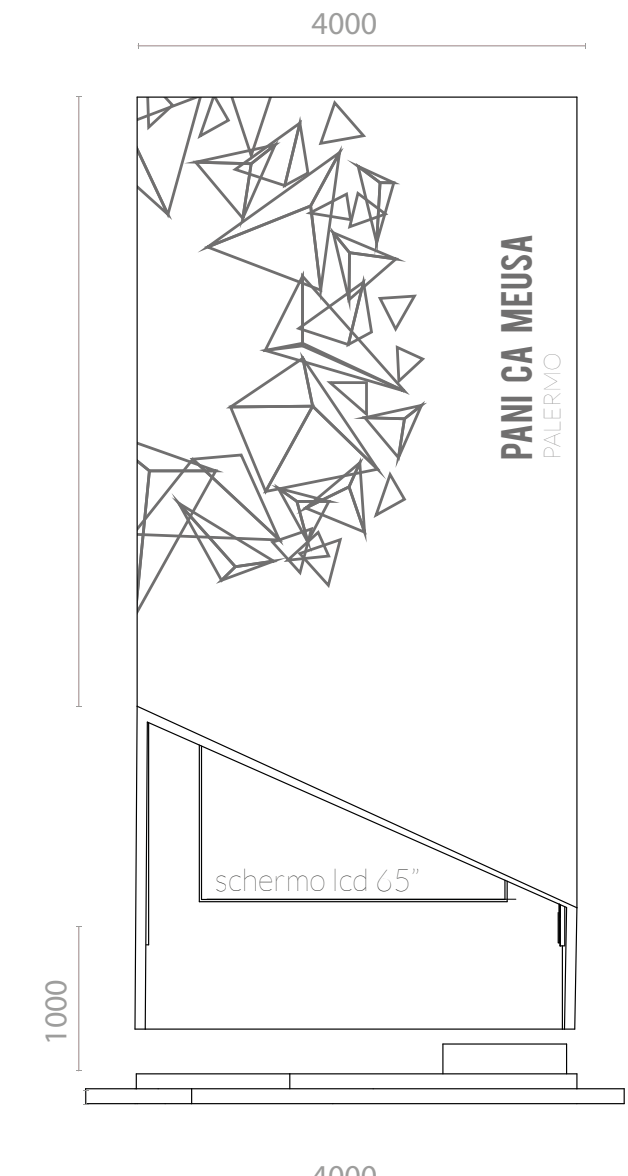

SEZ. A-A'

Corner Street Food - Scala 1:100 - misure in mm.

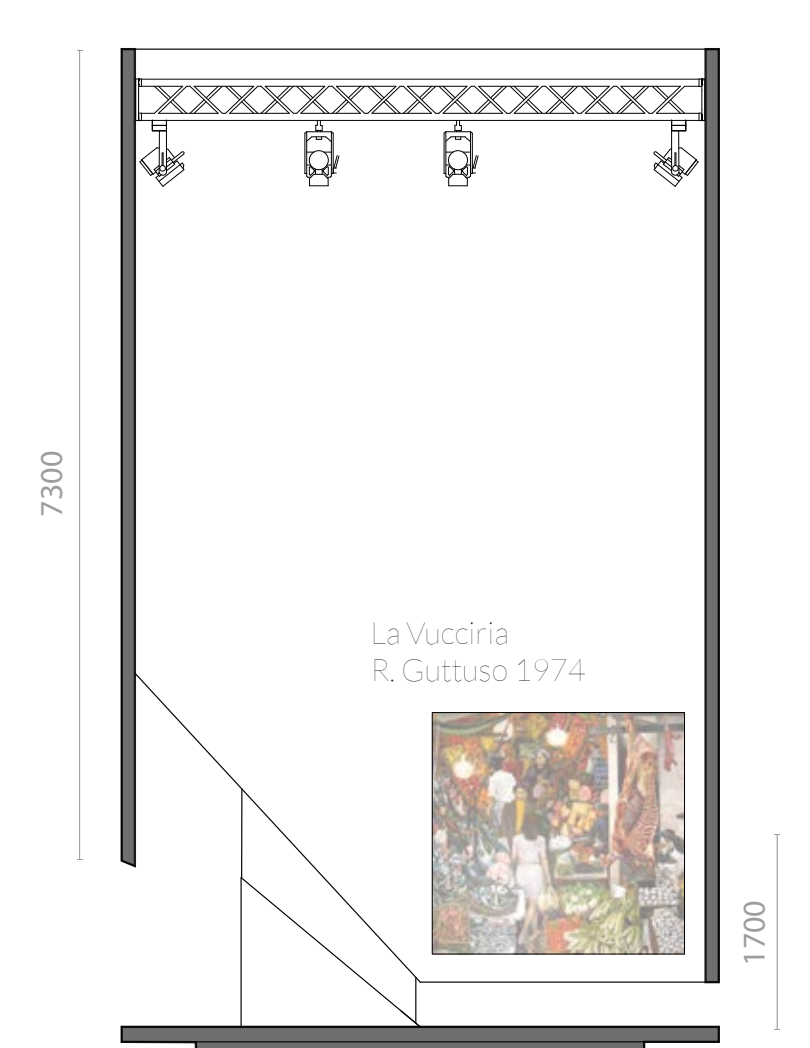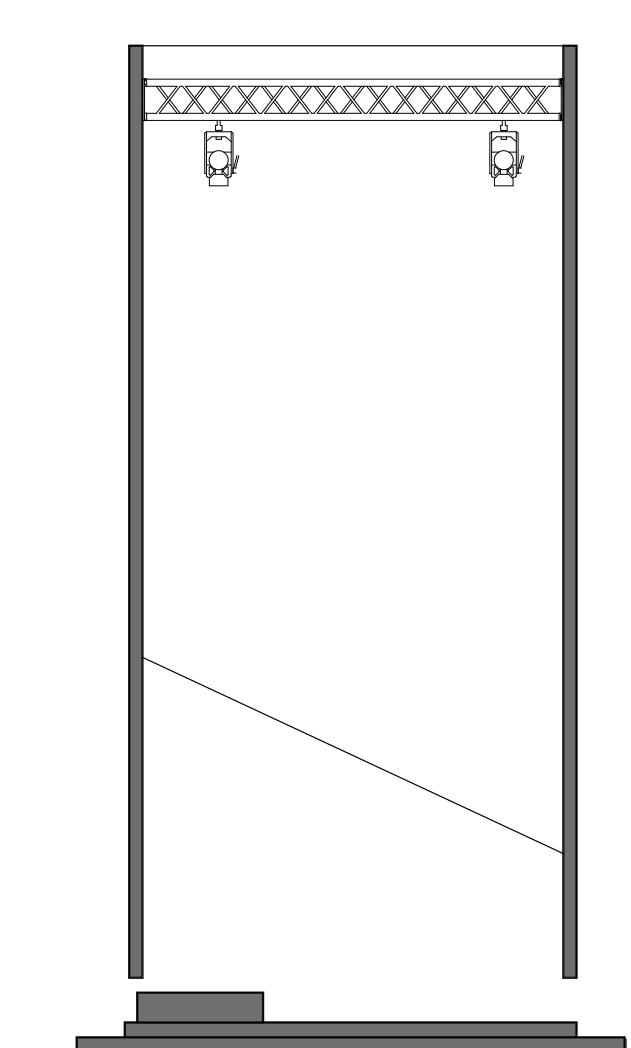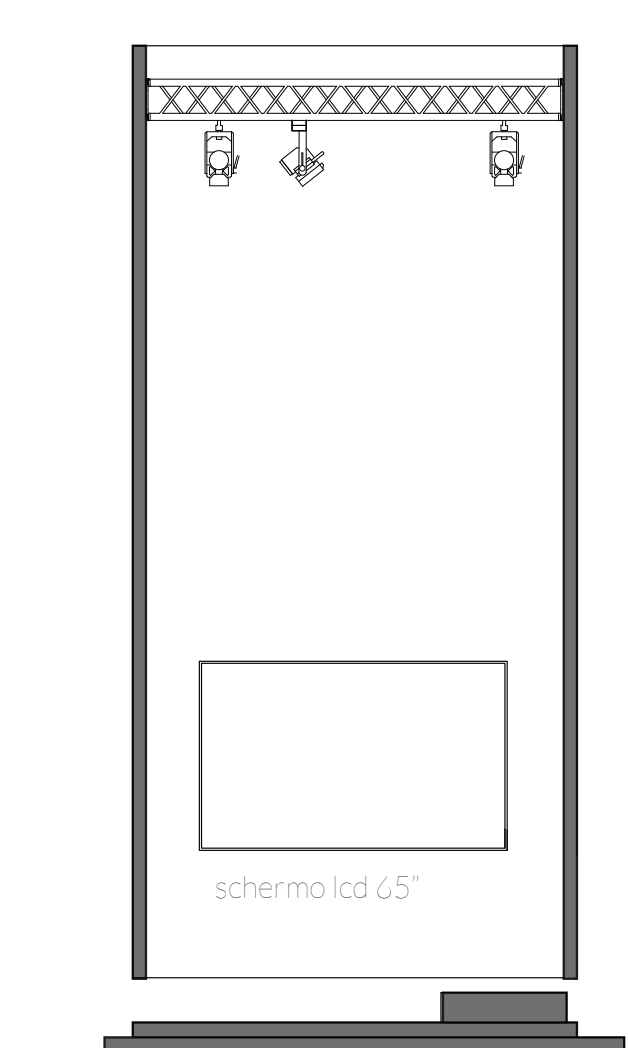

SEZ. B-B'

