


Exterior / Interior View
1:500

| North

1 300

1 400

1 500

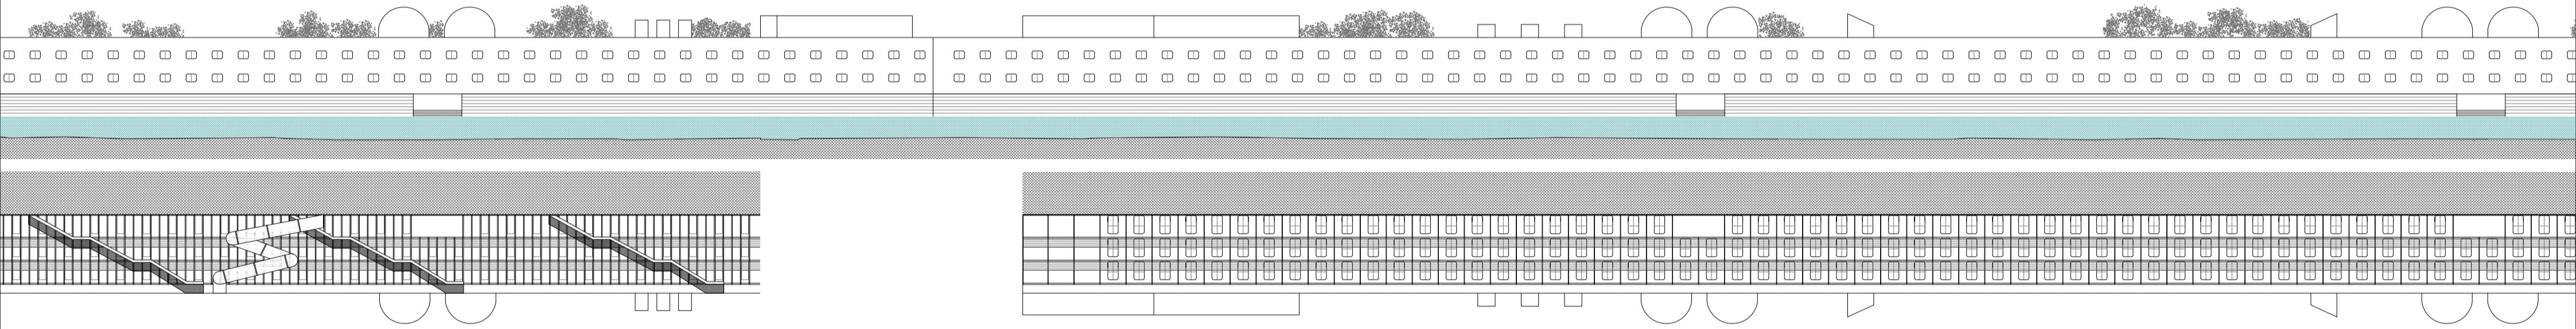

1 300

1 400

1 500

| South