

Exterior / Interior View
1:500


| North-West

| South-West

| 600

| 700

| 800

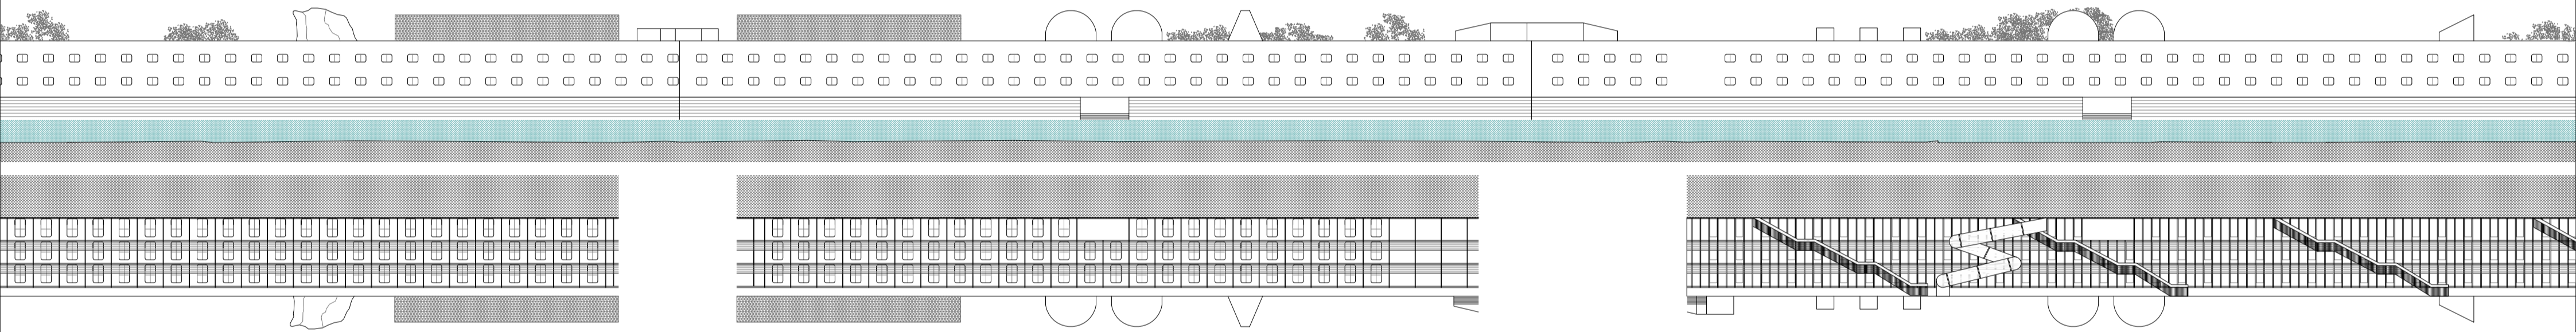

| 600

| 700

| 800

| South-East

| North-East