



Sez. A-A'
Scala 1:100
Quote in cm

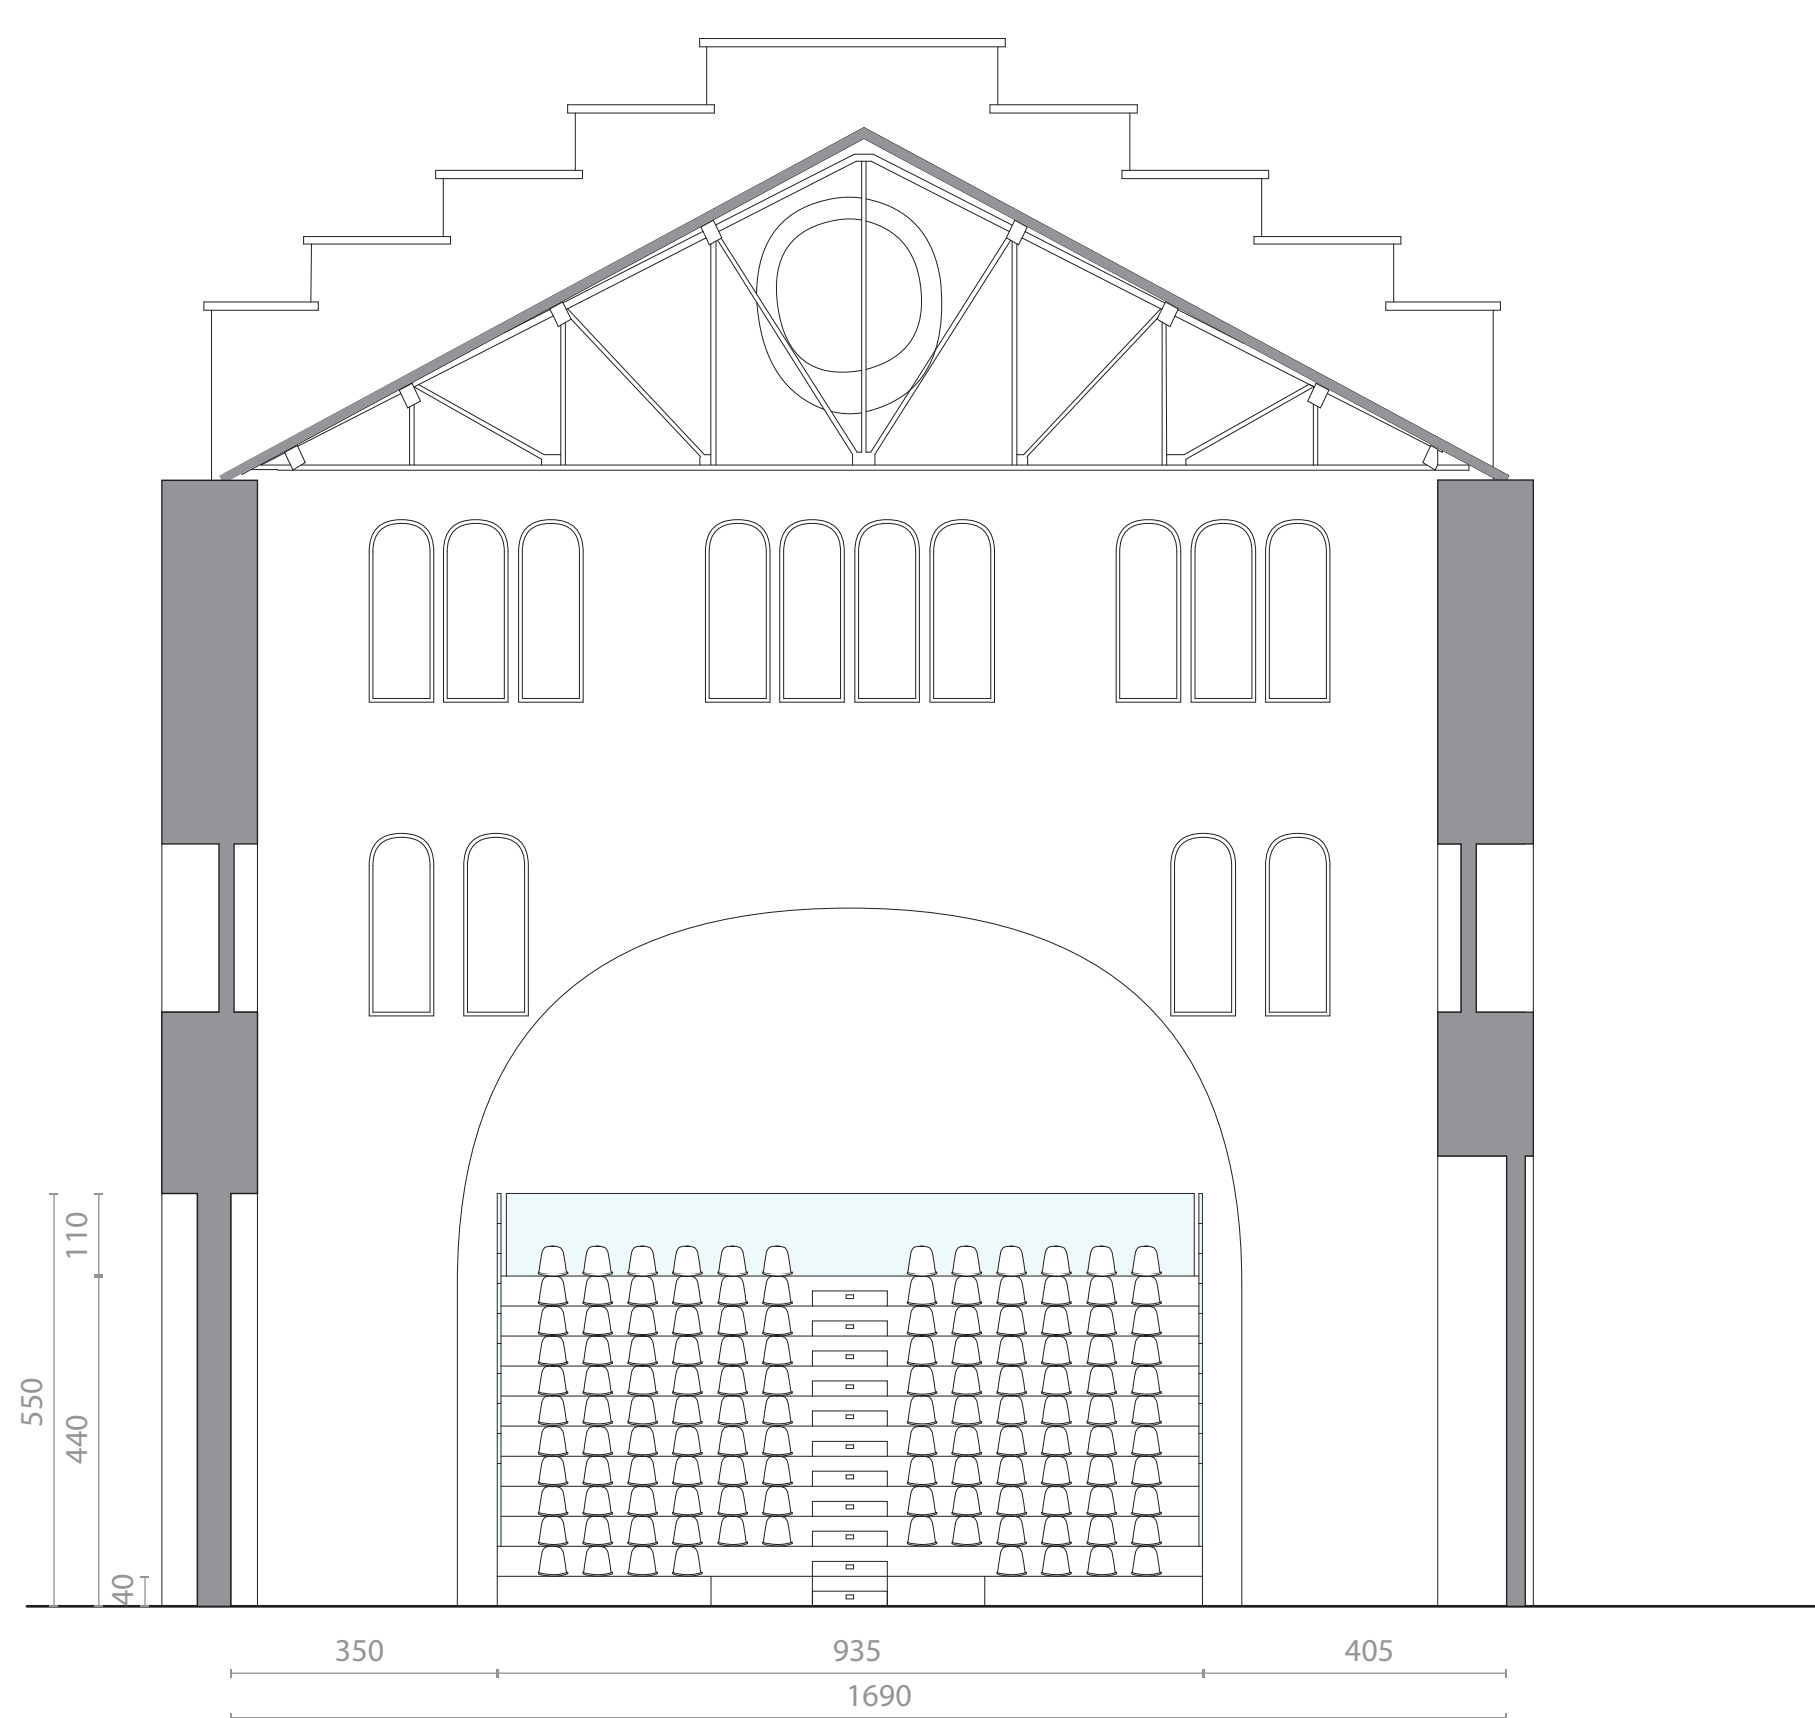

Sez. F-F'
Scala 1:100
Quote in cm

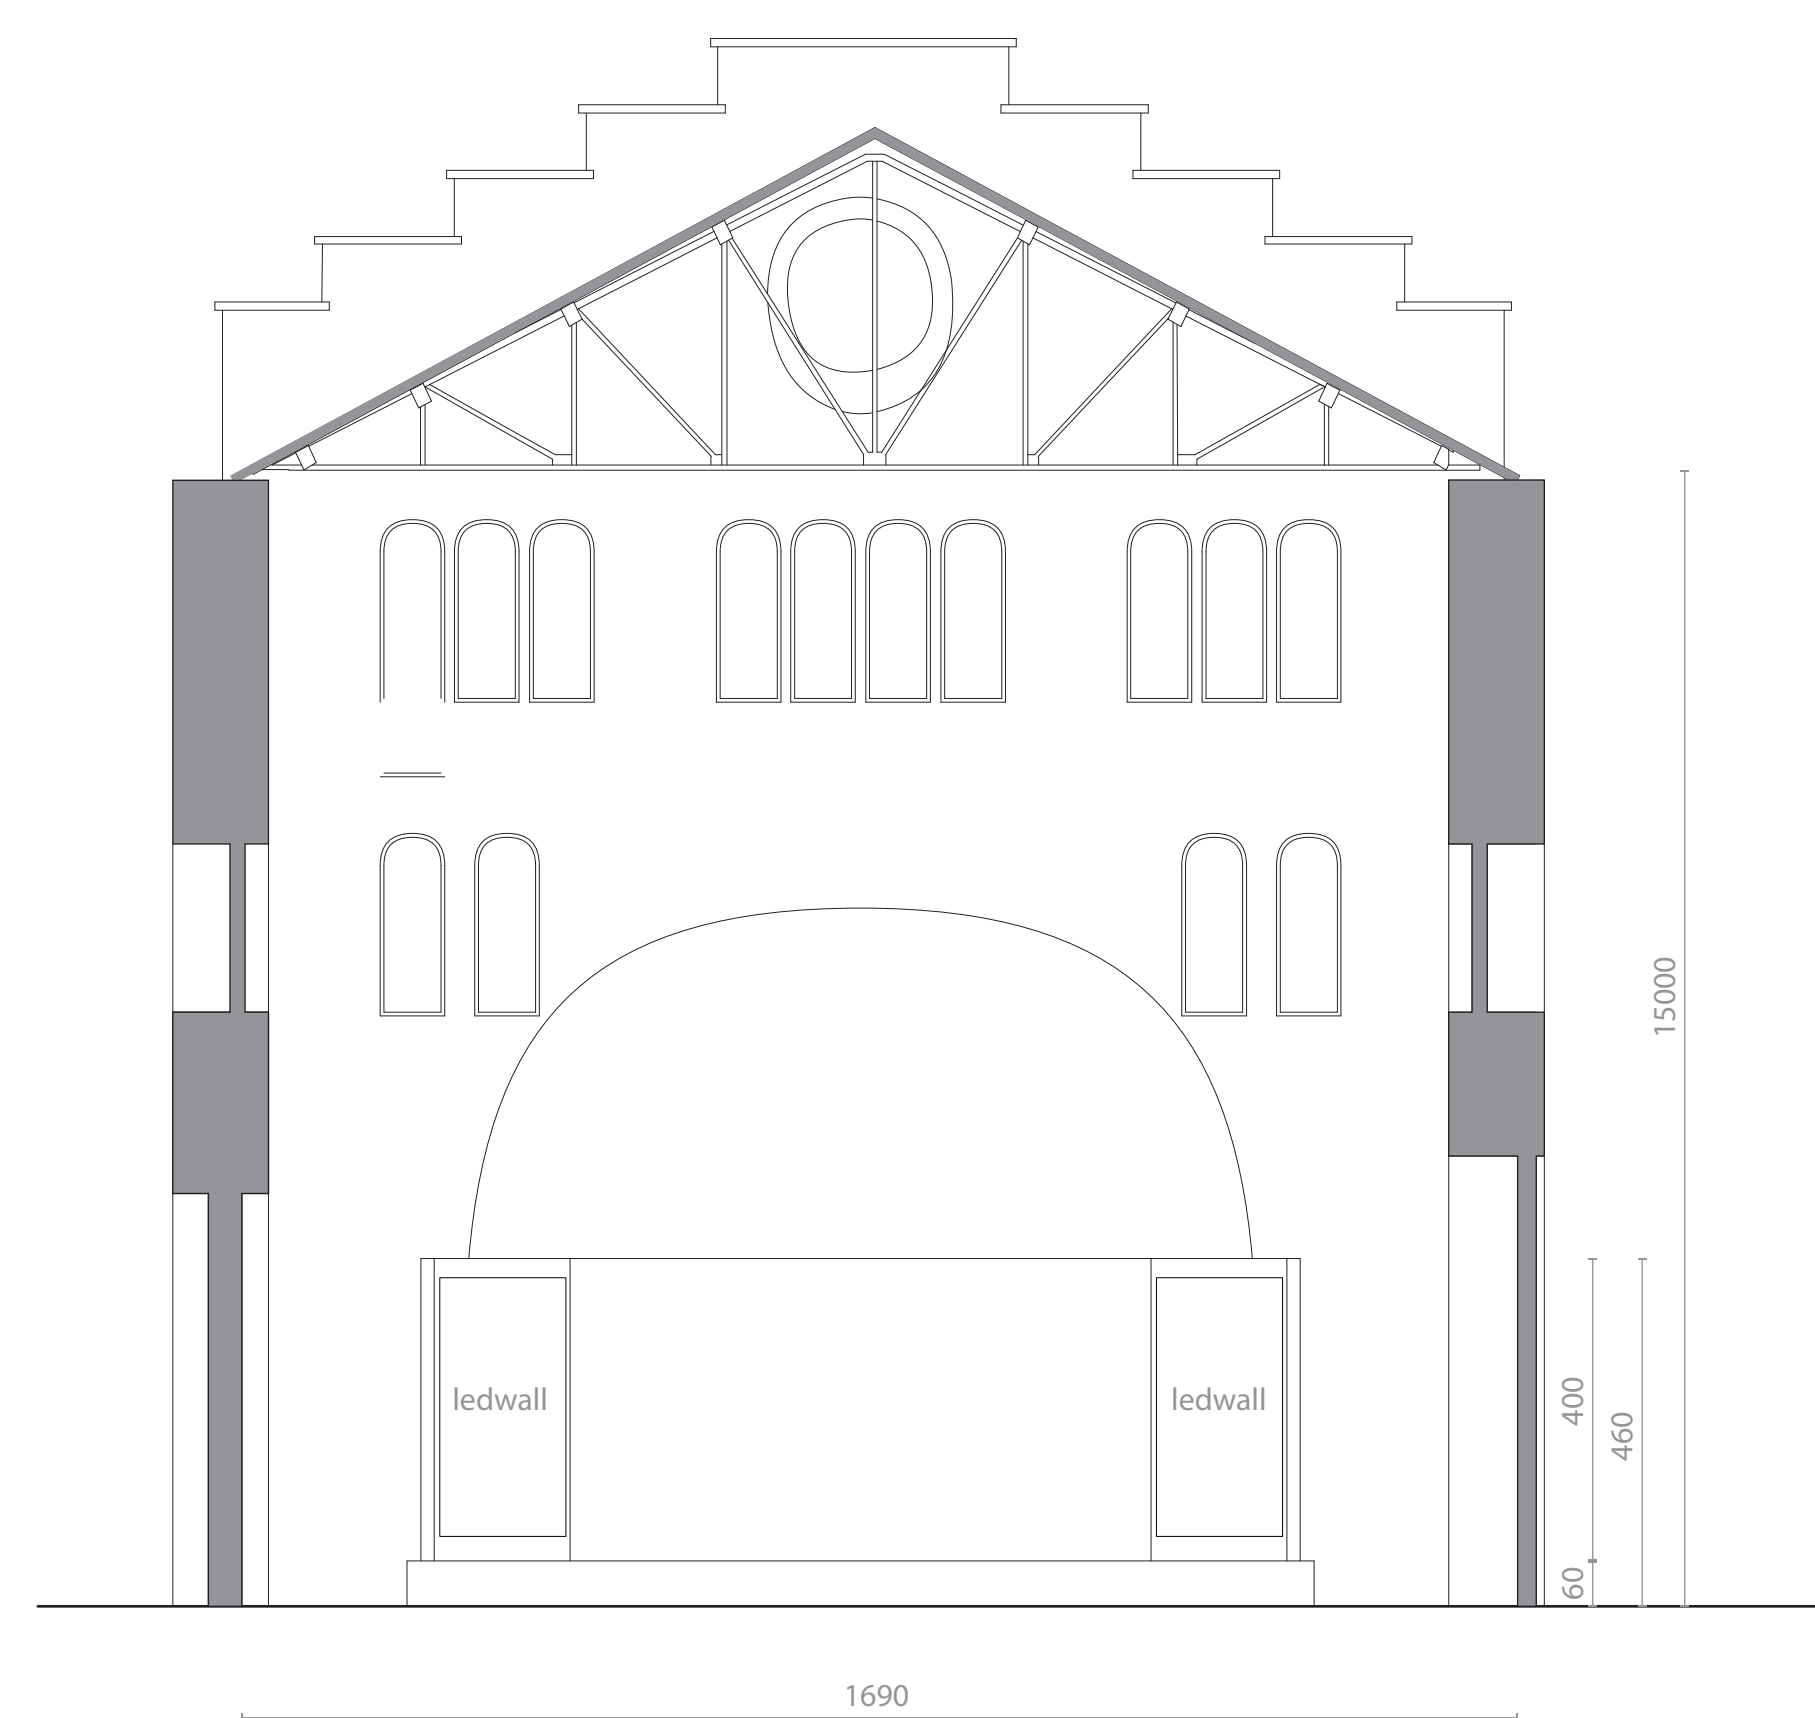

Sez. G-G'
Scala 1:100
Quote in cm

