

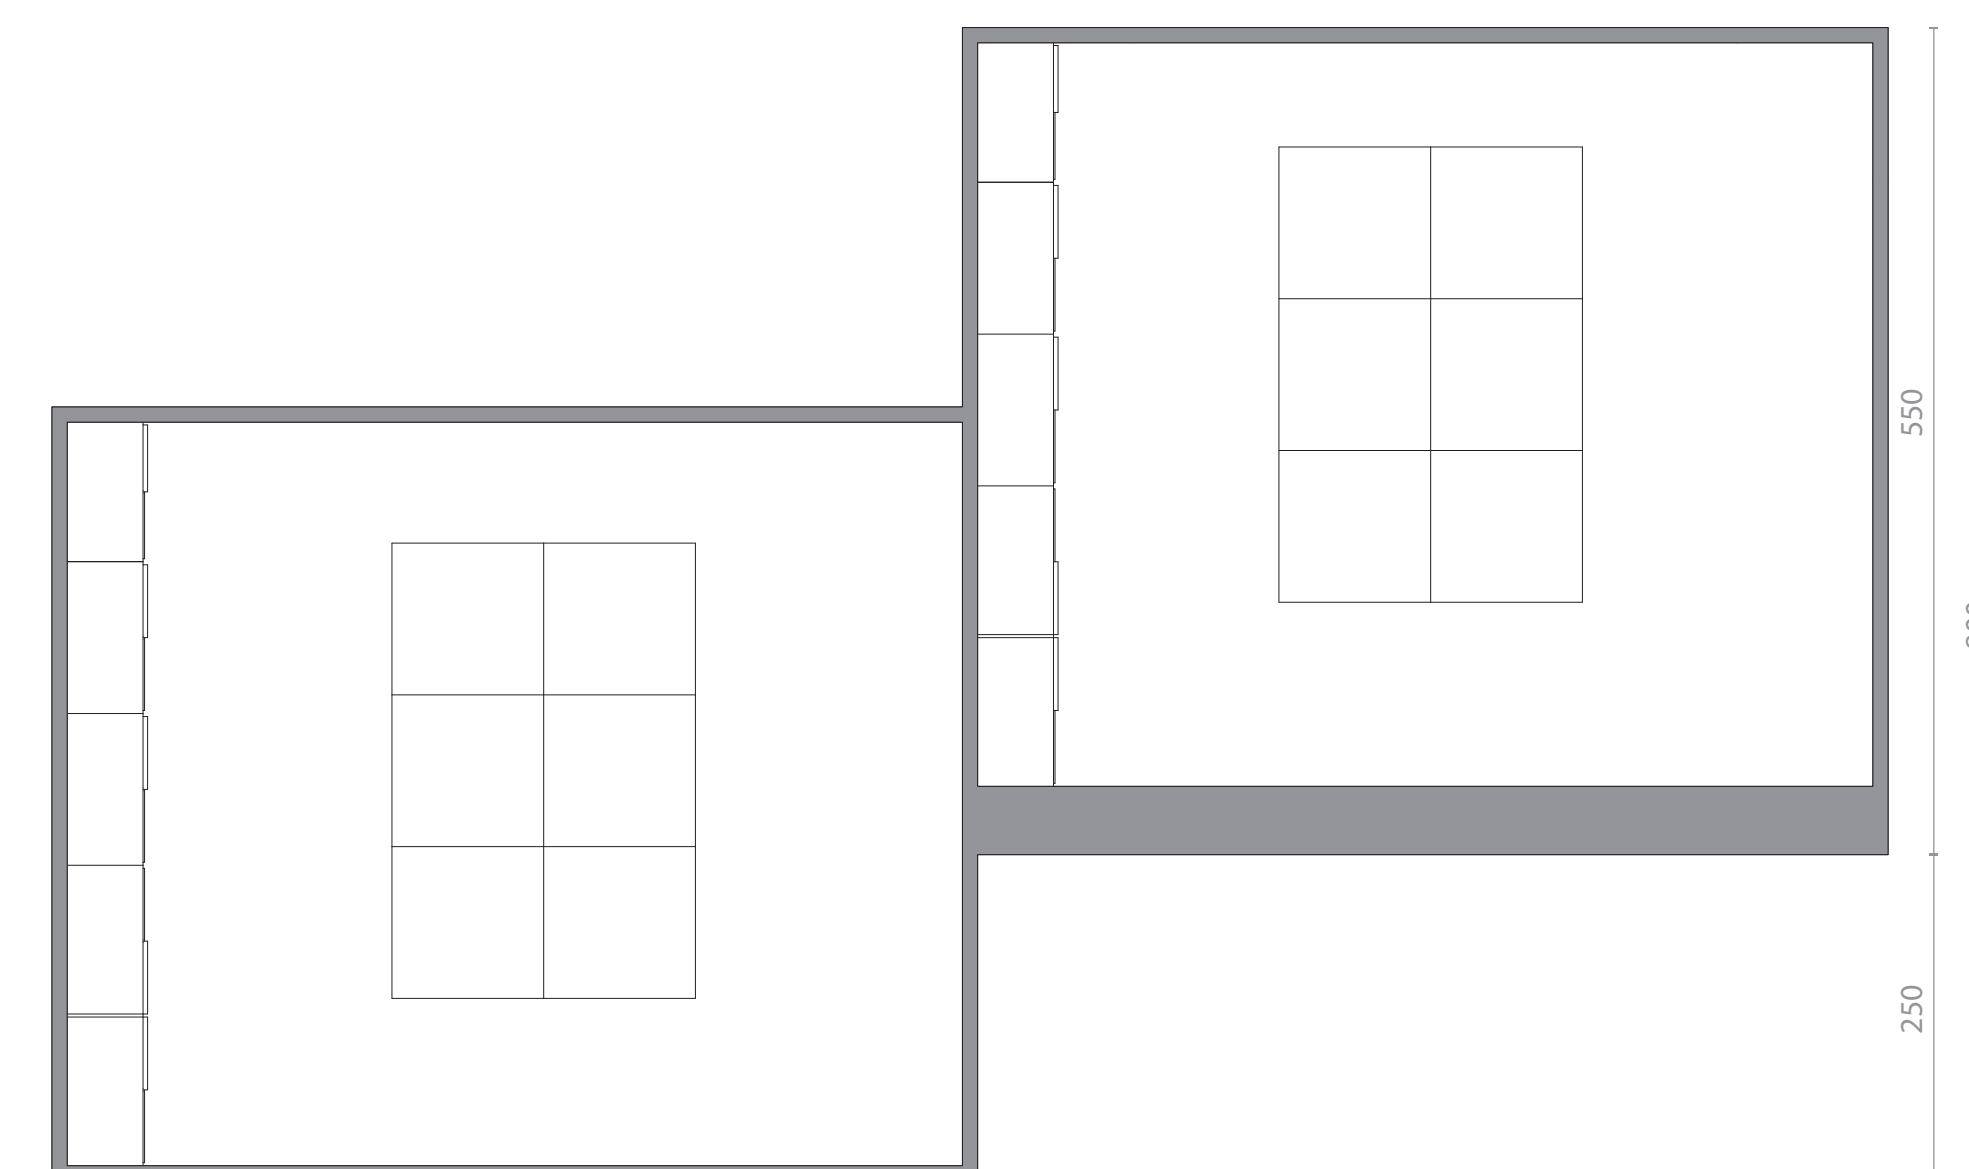



Pod Office
Scala 1:50
Quote in cm

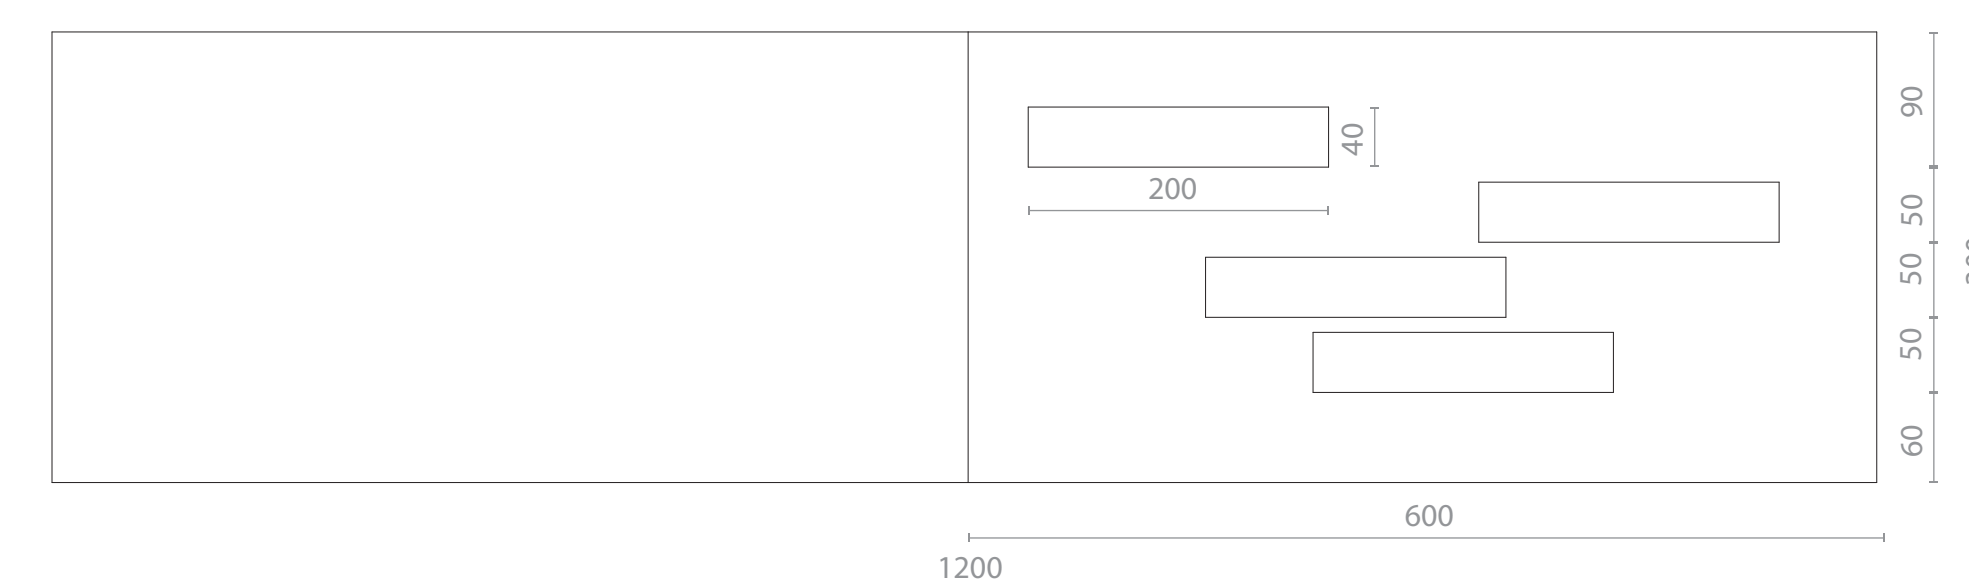



Modulo Start Up software
Scala 1:50
Quote in cm

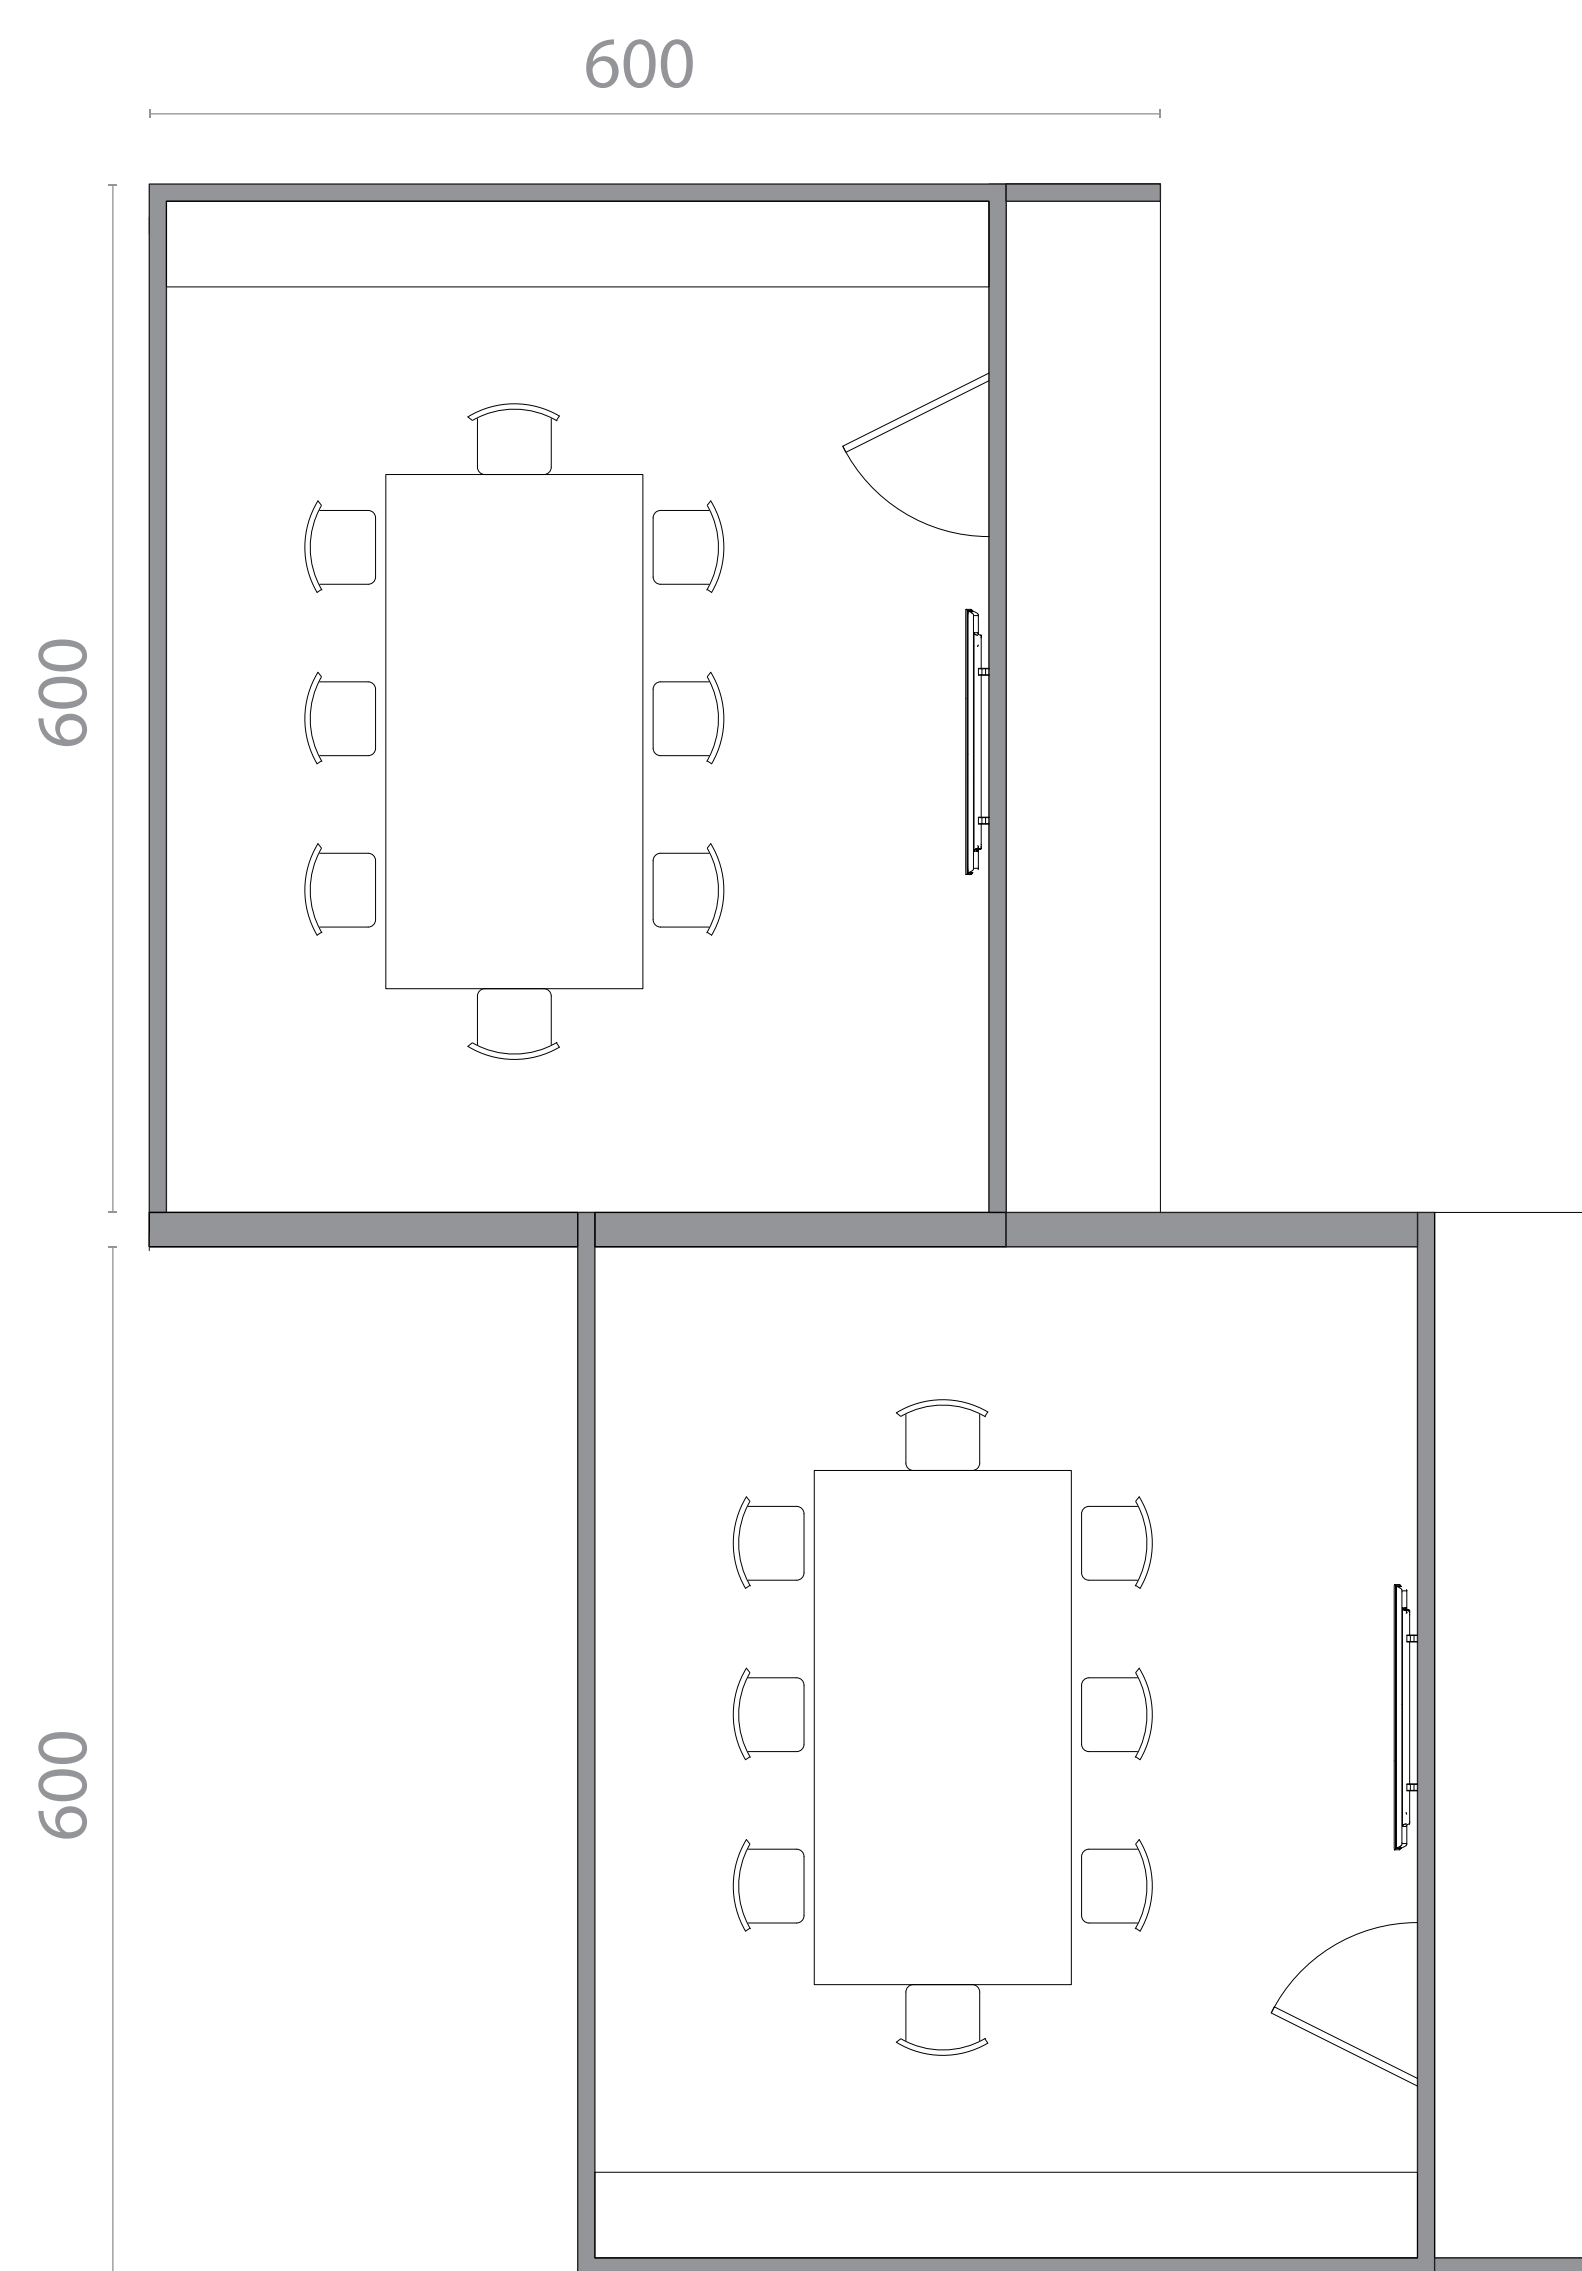

Sale Riunioni
Scala 1:50
Quote in cm

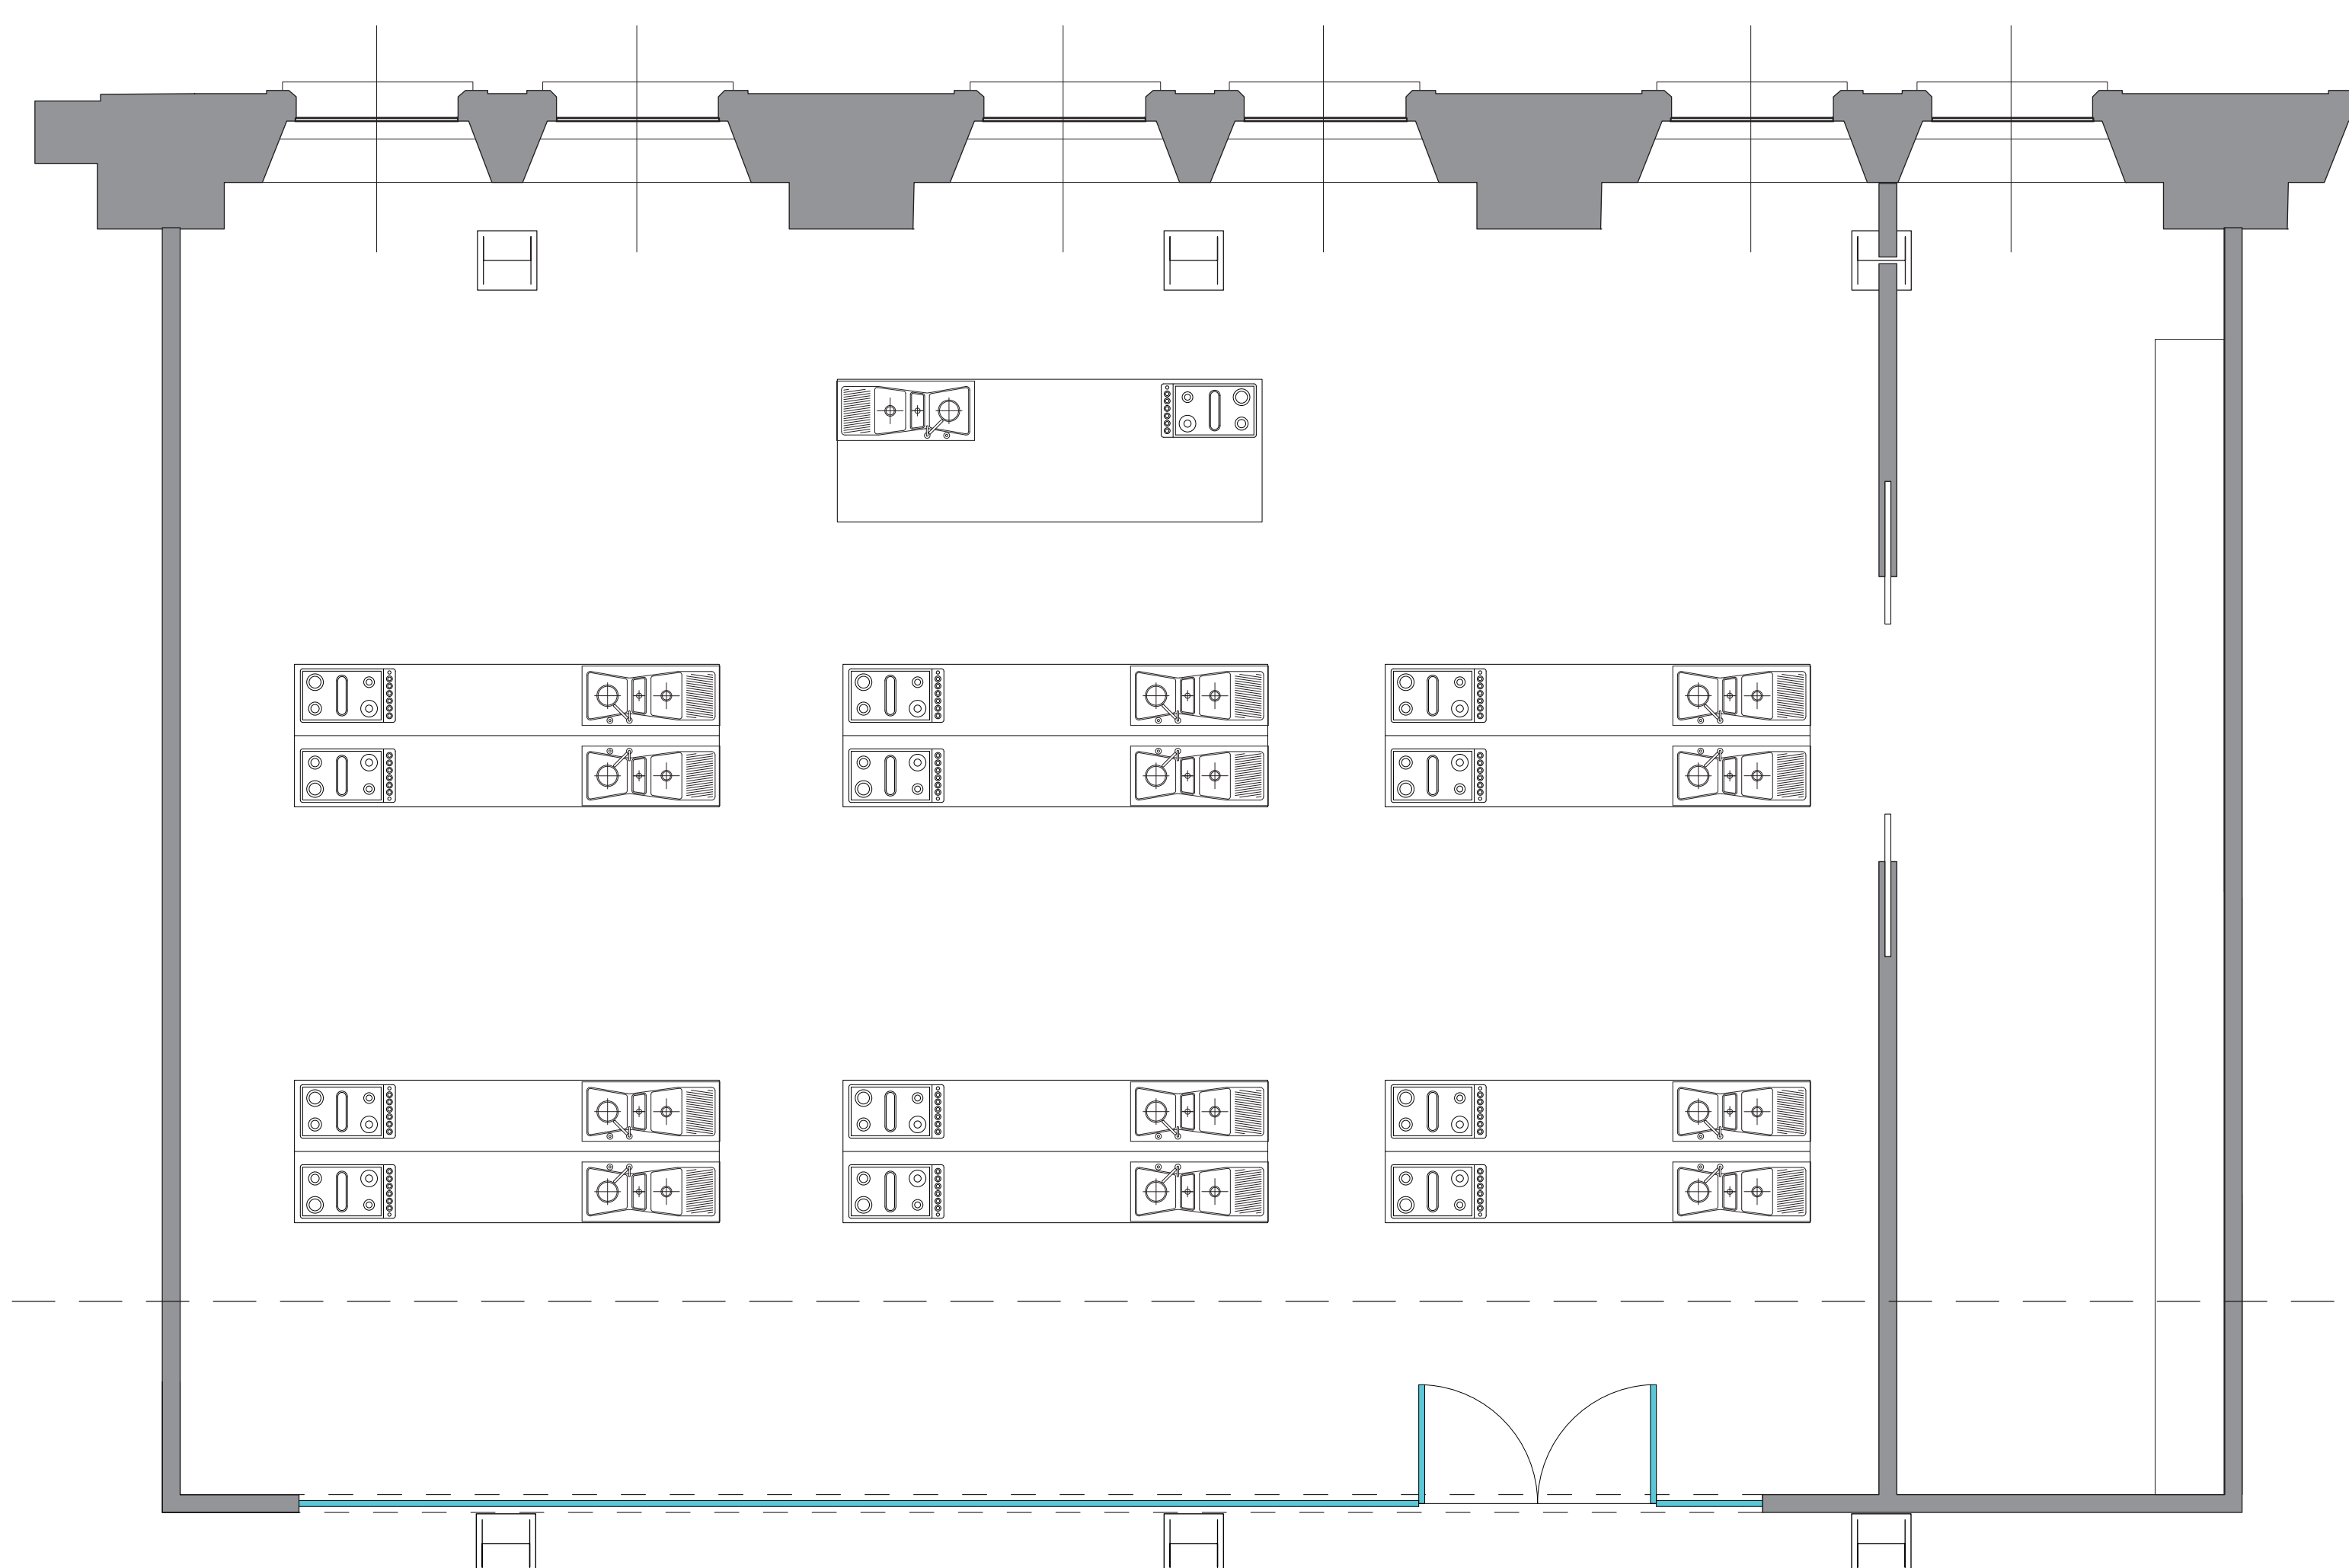

Laboratorio Cucina
Scala 1:50
Quote in cm

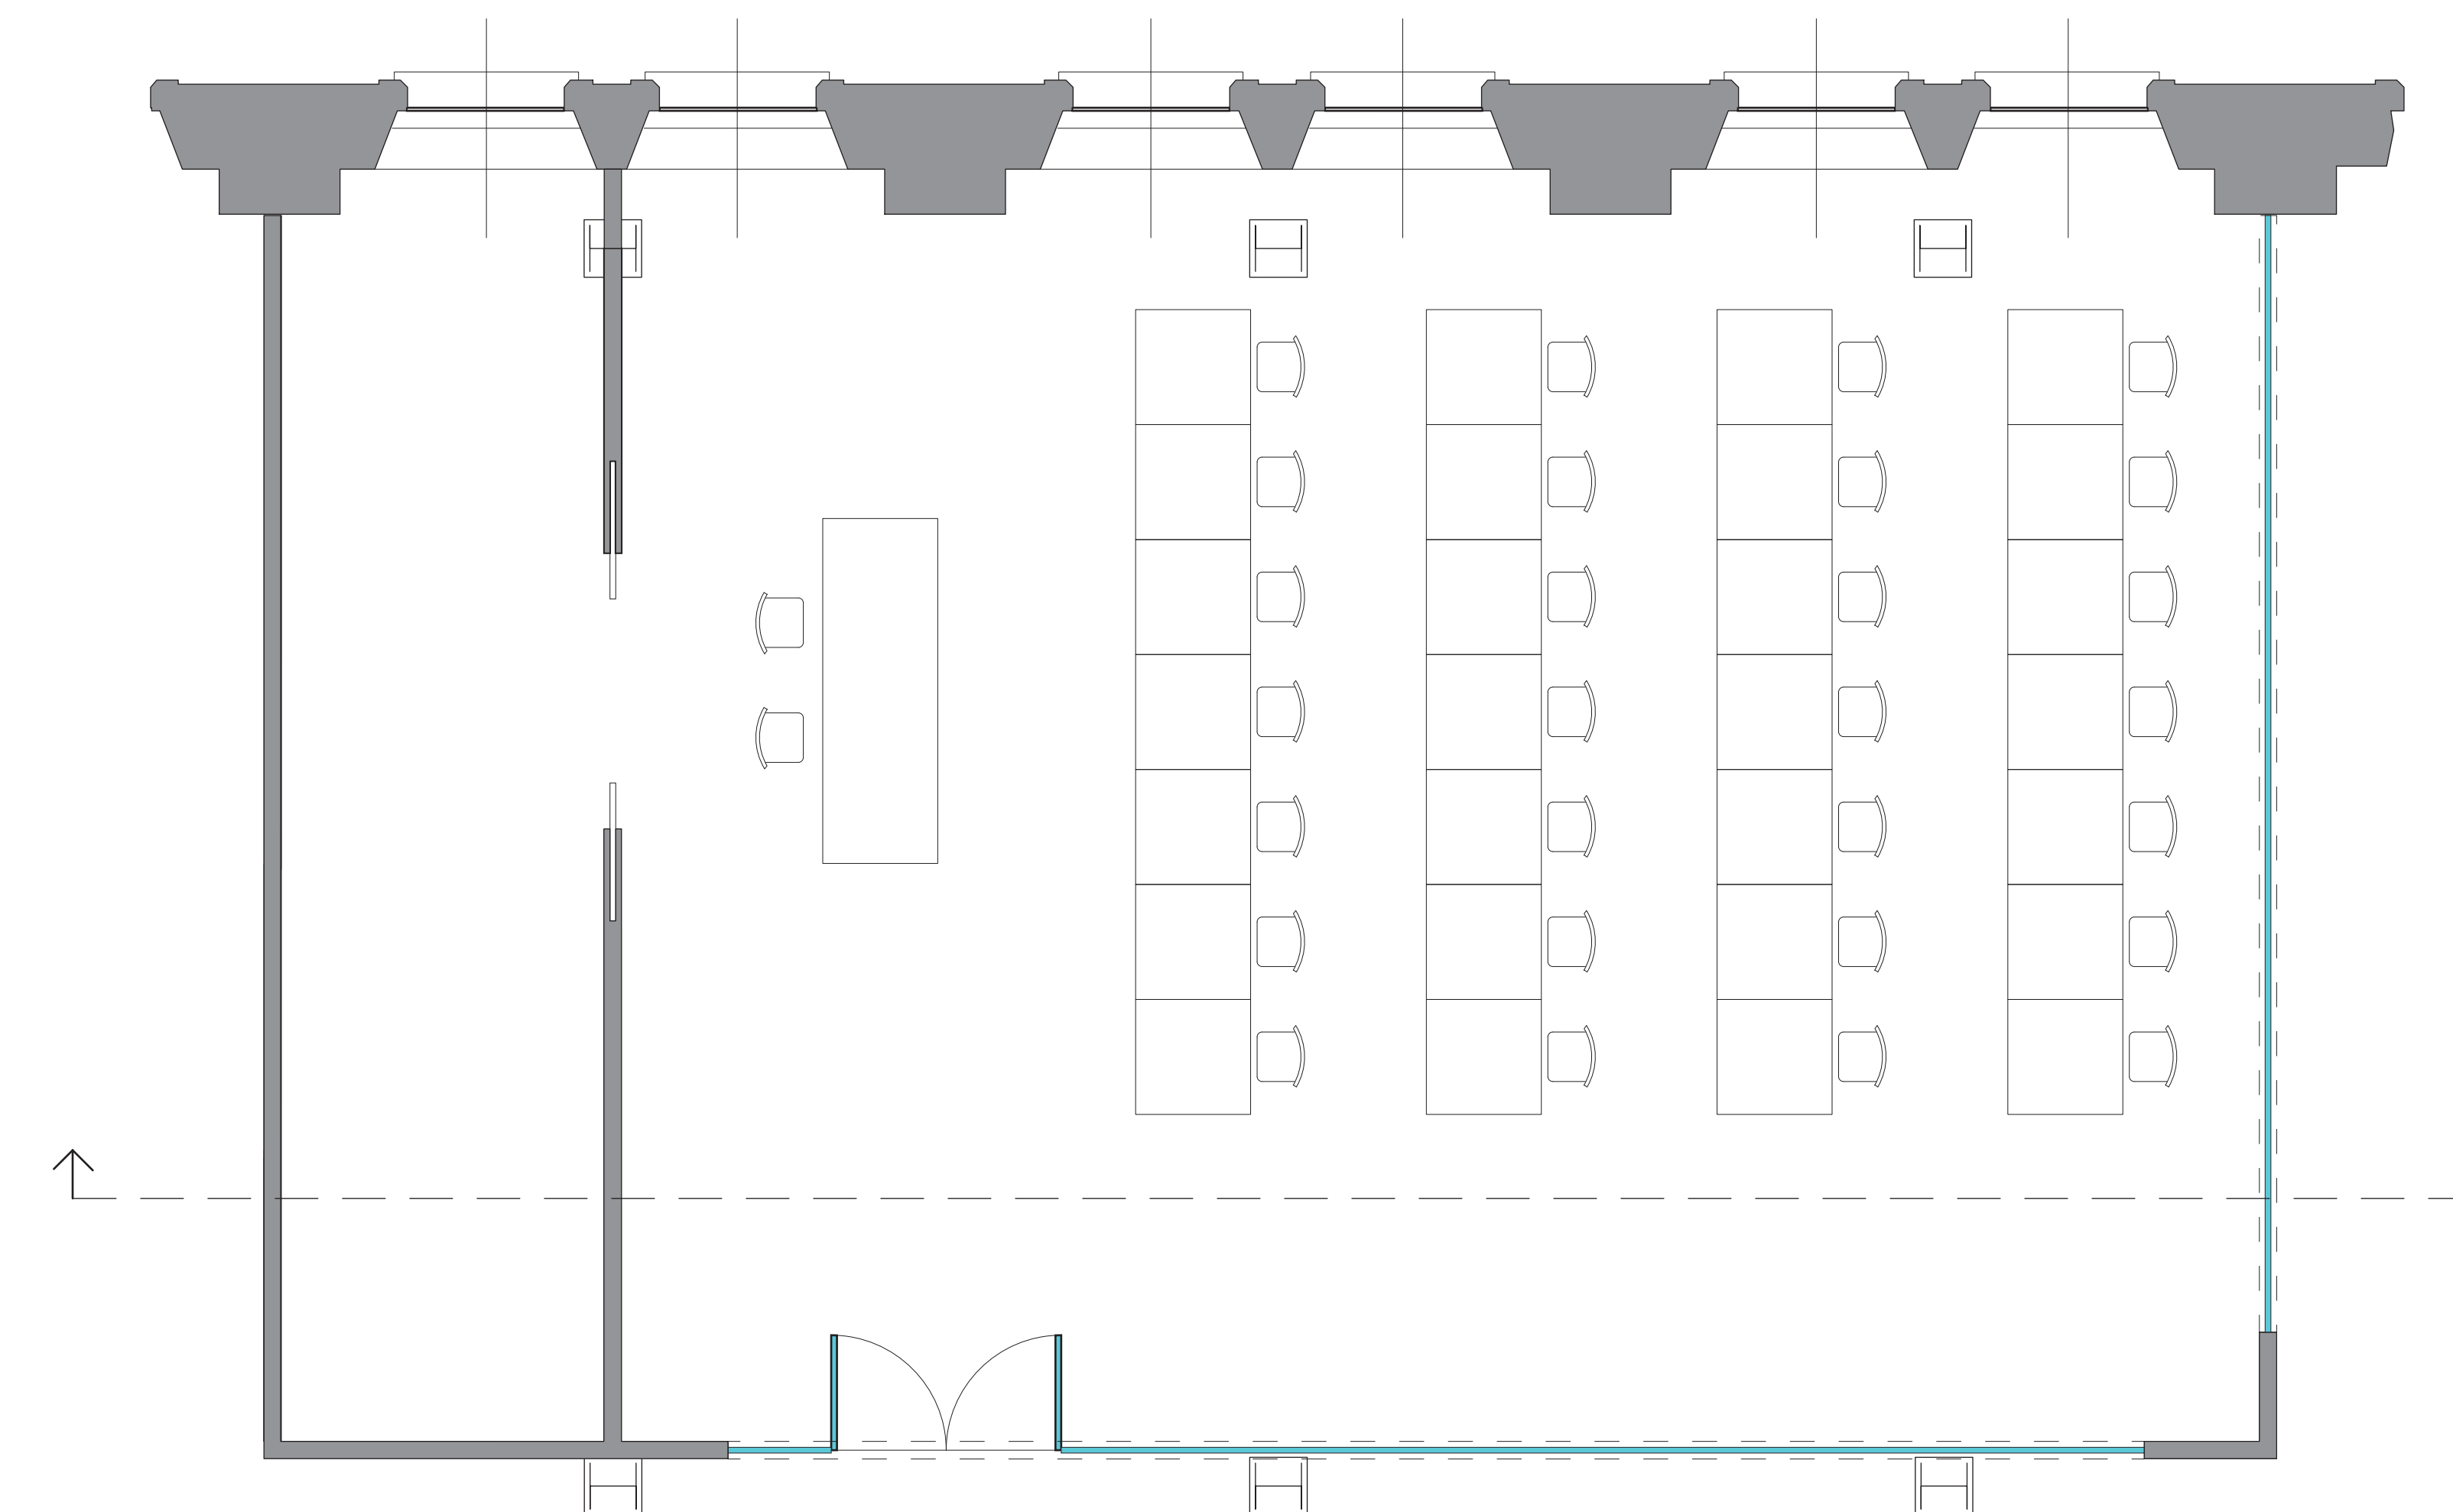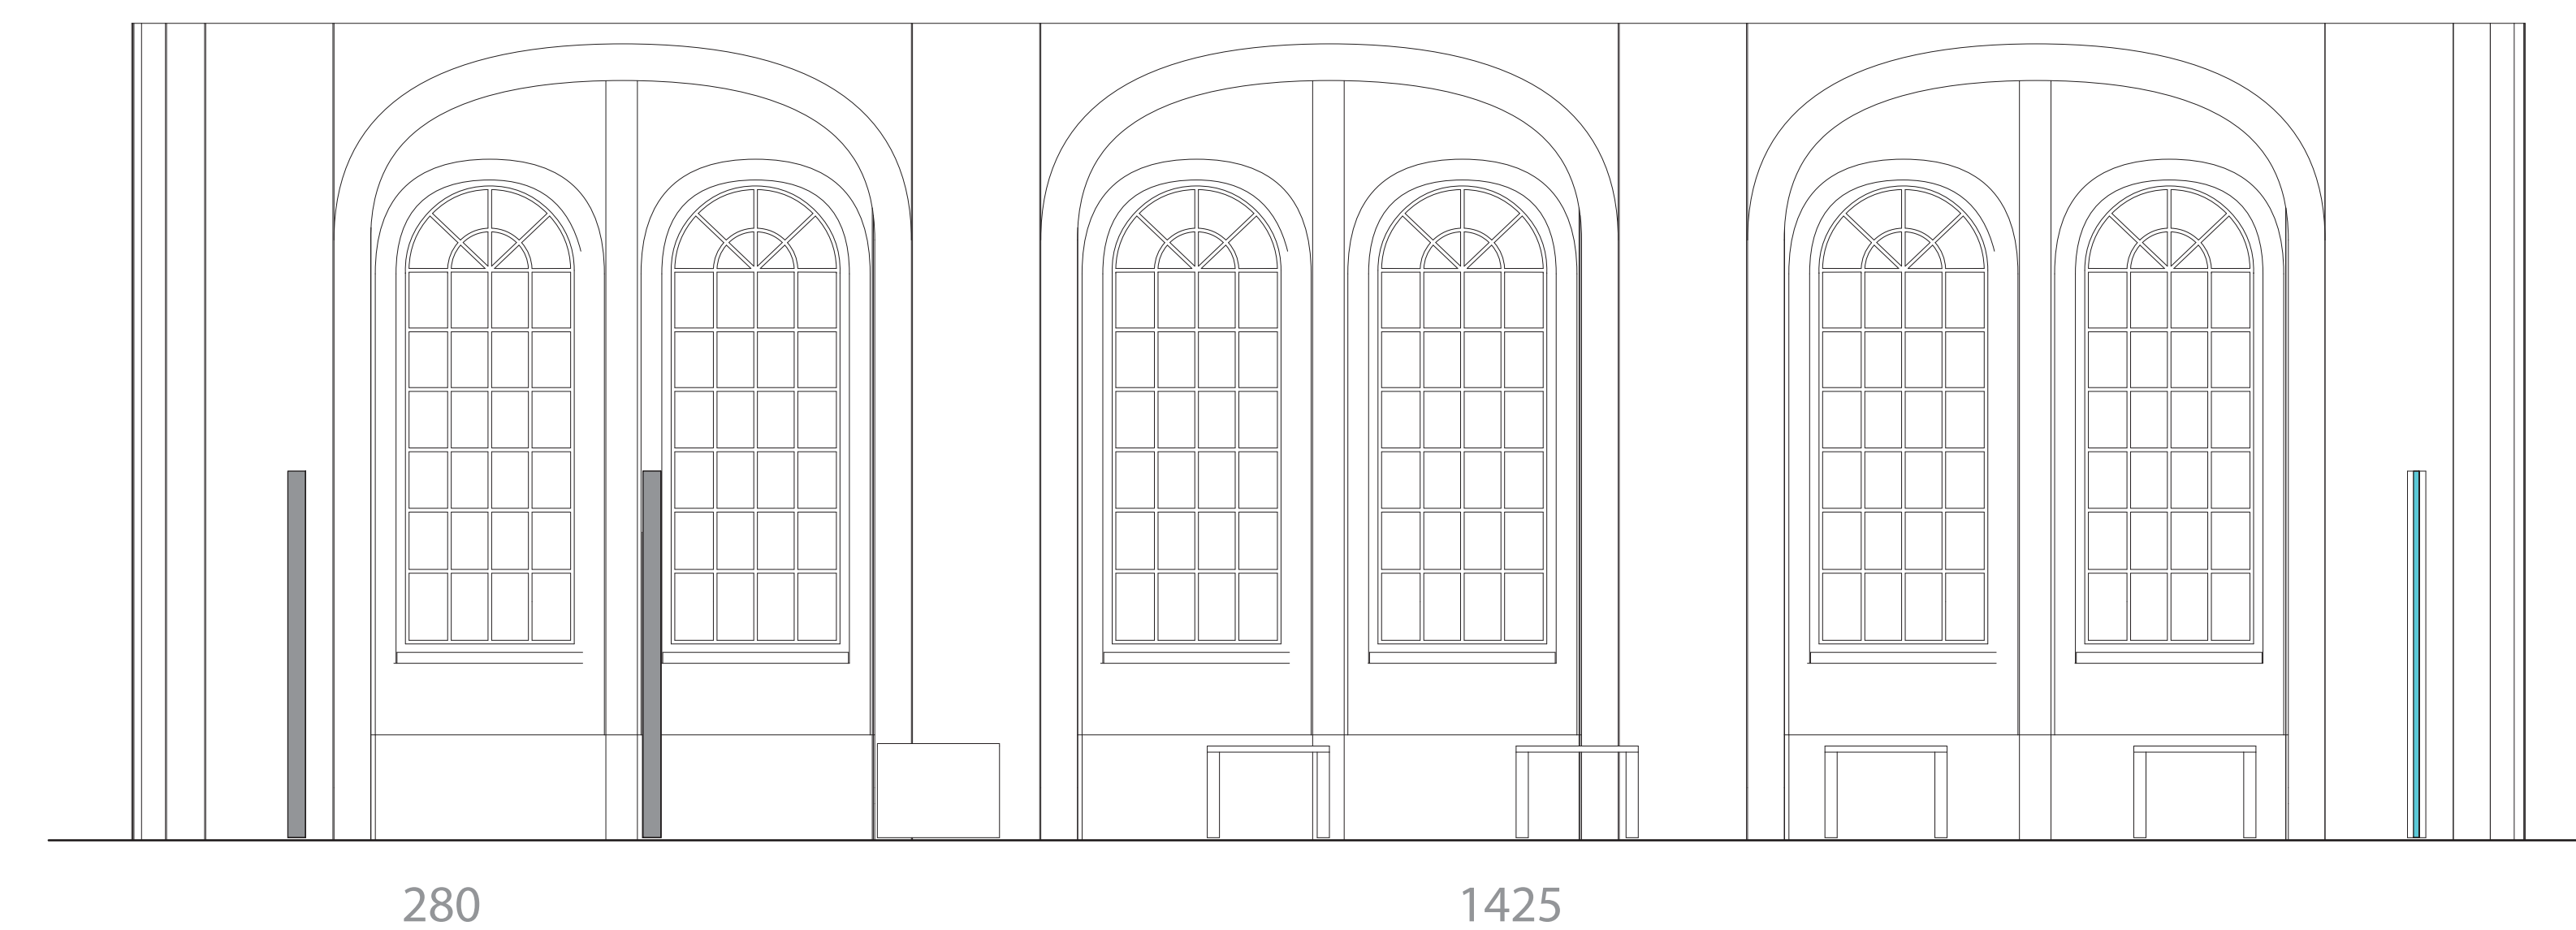

Laboratorio Manuale
Scala 1:50
Quote in cm

