



QUADRO 2



1:1000

STATO DI FATTO

STATO DI PROGETTO

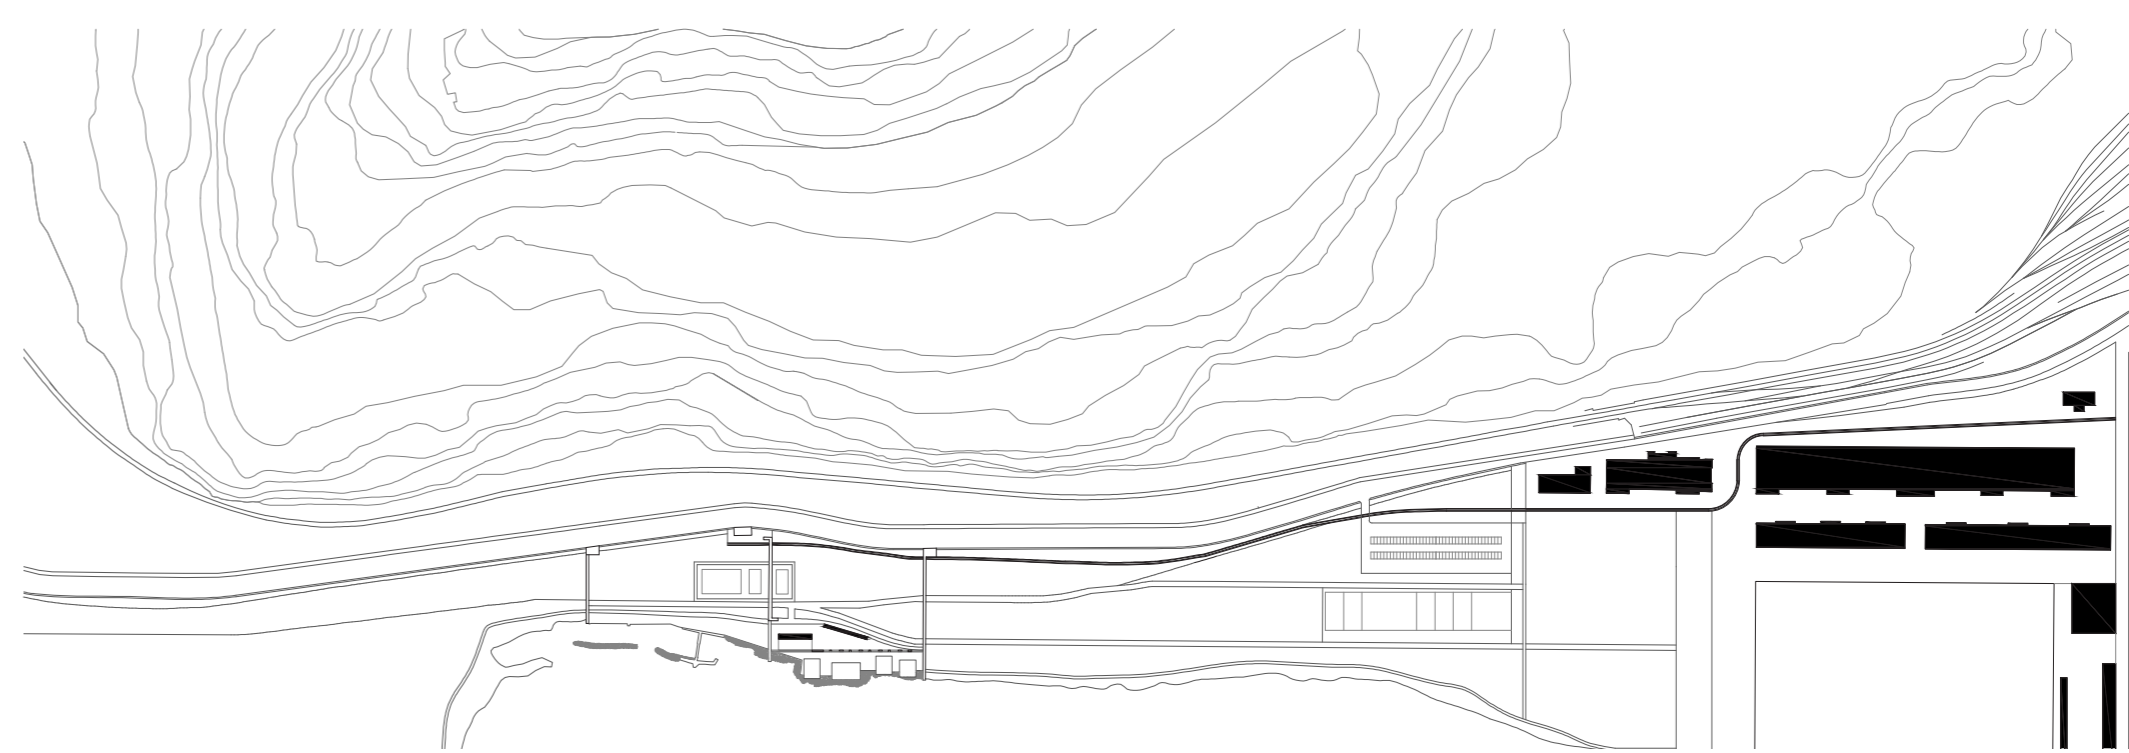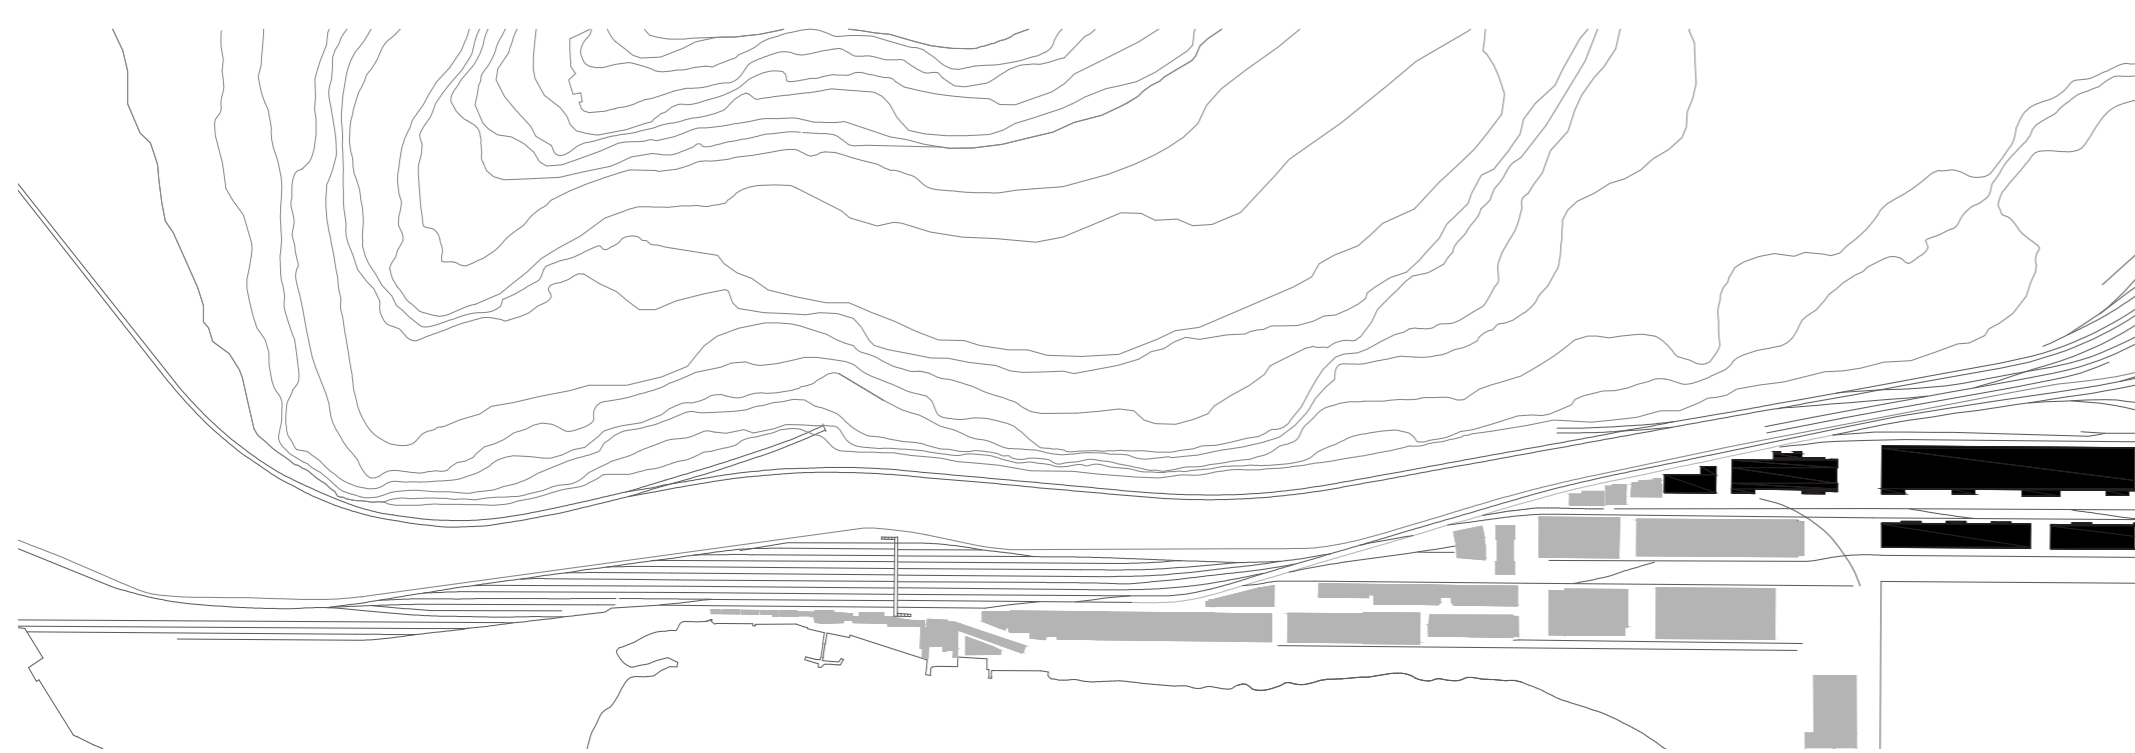

*Panicum virgatum* 'Rehbraun'



*Molinia caerulea* 'Moorhexe'



*Pennisetum alopecuroides* 'Viridiscens'



*Molinia caerulea* 'Heidebraut'



*Molinia caerulea* 'Transparent'



*Sesleria autumnalis*



*Panicum virgatum* 'Heavy Metal'



*Molinia caerulea* 'Edith Dudzus'



*Aster amellus* 'Sonora'



*Anemone robustissima*



*Persicaria amplexicaulis* 'Alba'



*Heuchera micrantha* 'Palace Purple'



*Echinops banmaticus* 'Taplow Blue'



*Cimicifuga ramosa* 'Atropurpurea'



*Lobelia vedrariensis*



*Achillea* 'Walter Funcke'

- Graminacee
- Prato
- Oleandro
- Cemento
- Stabilizzato cementizio
- Piante da fiore
- Sabbia
- Legno
- Pietra

