


Sezione A-A
1: 200

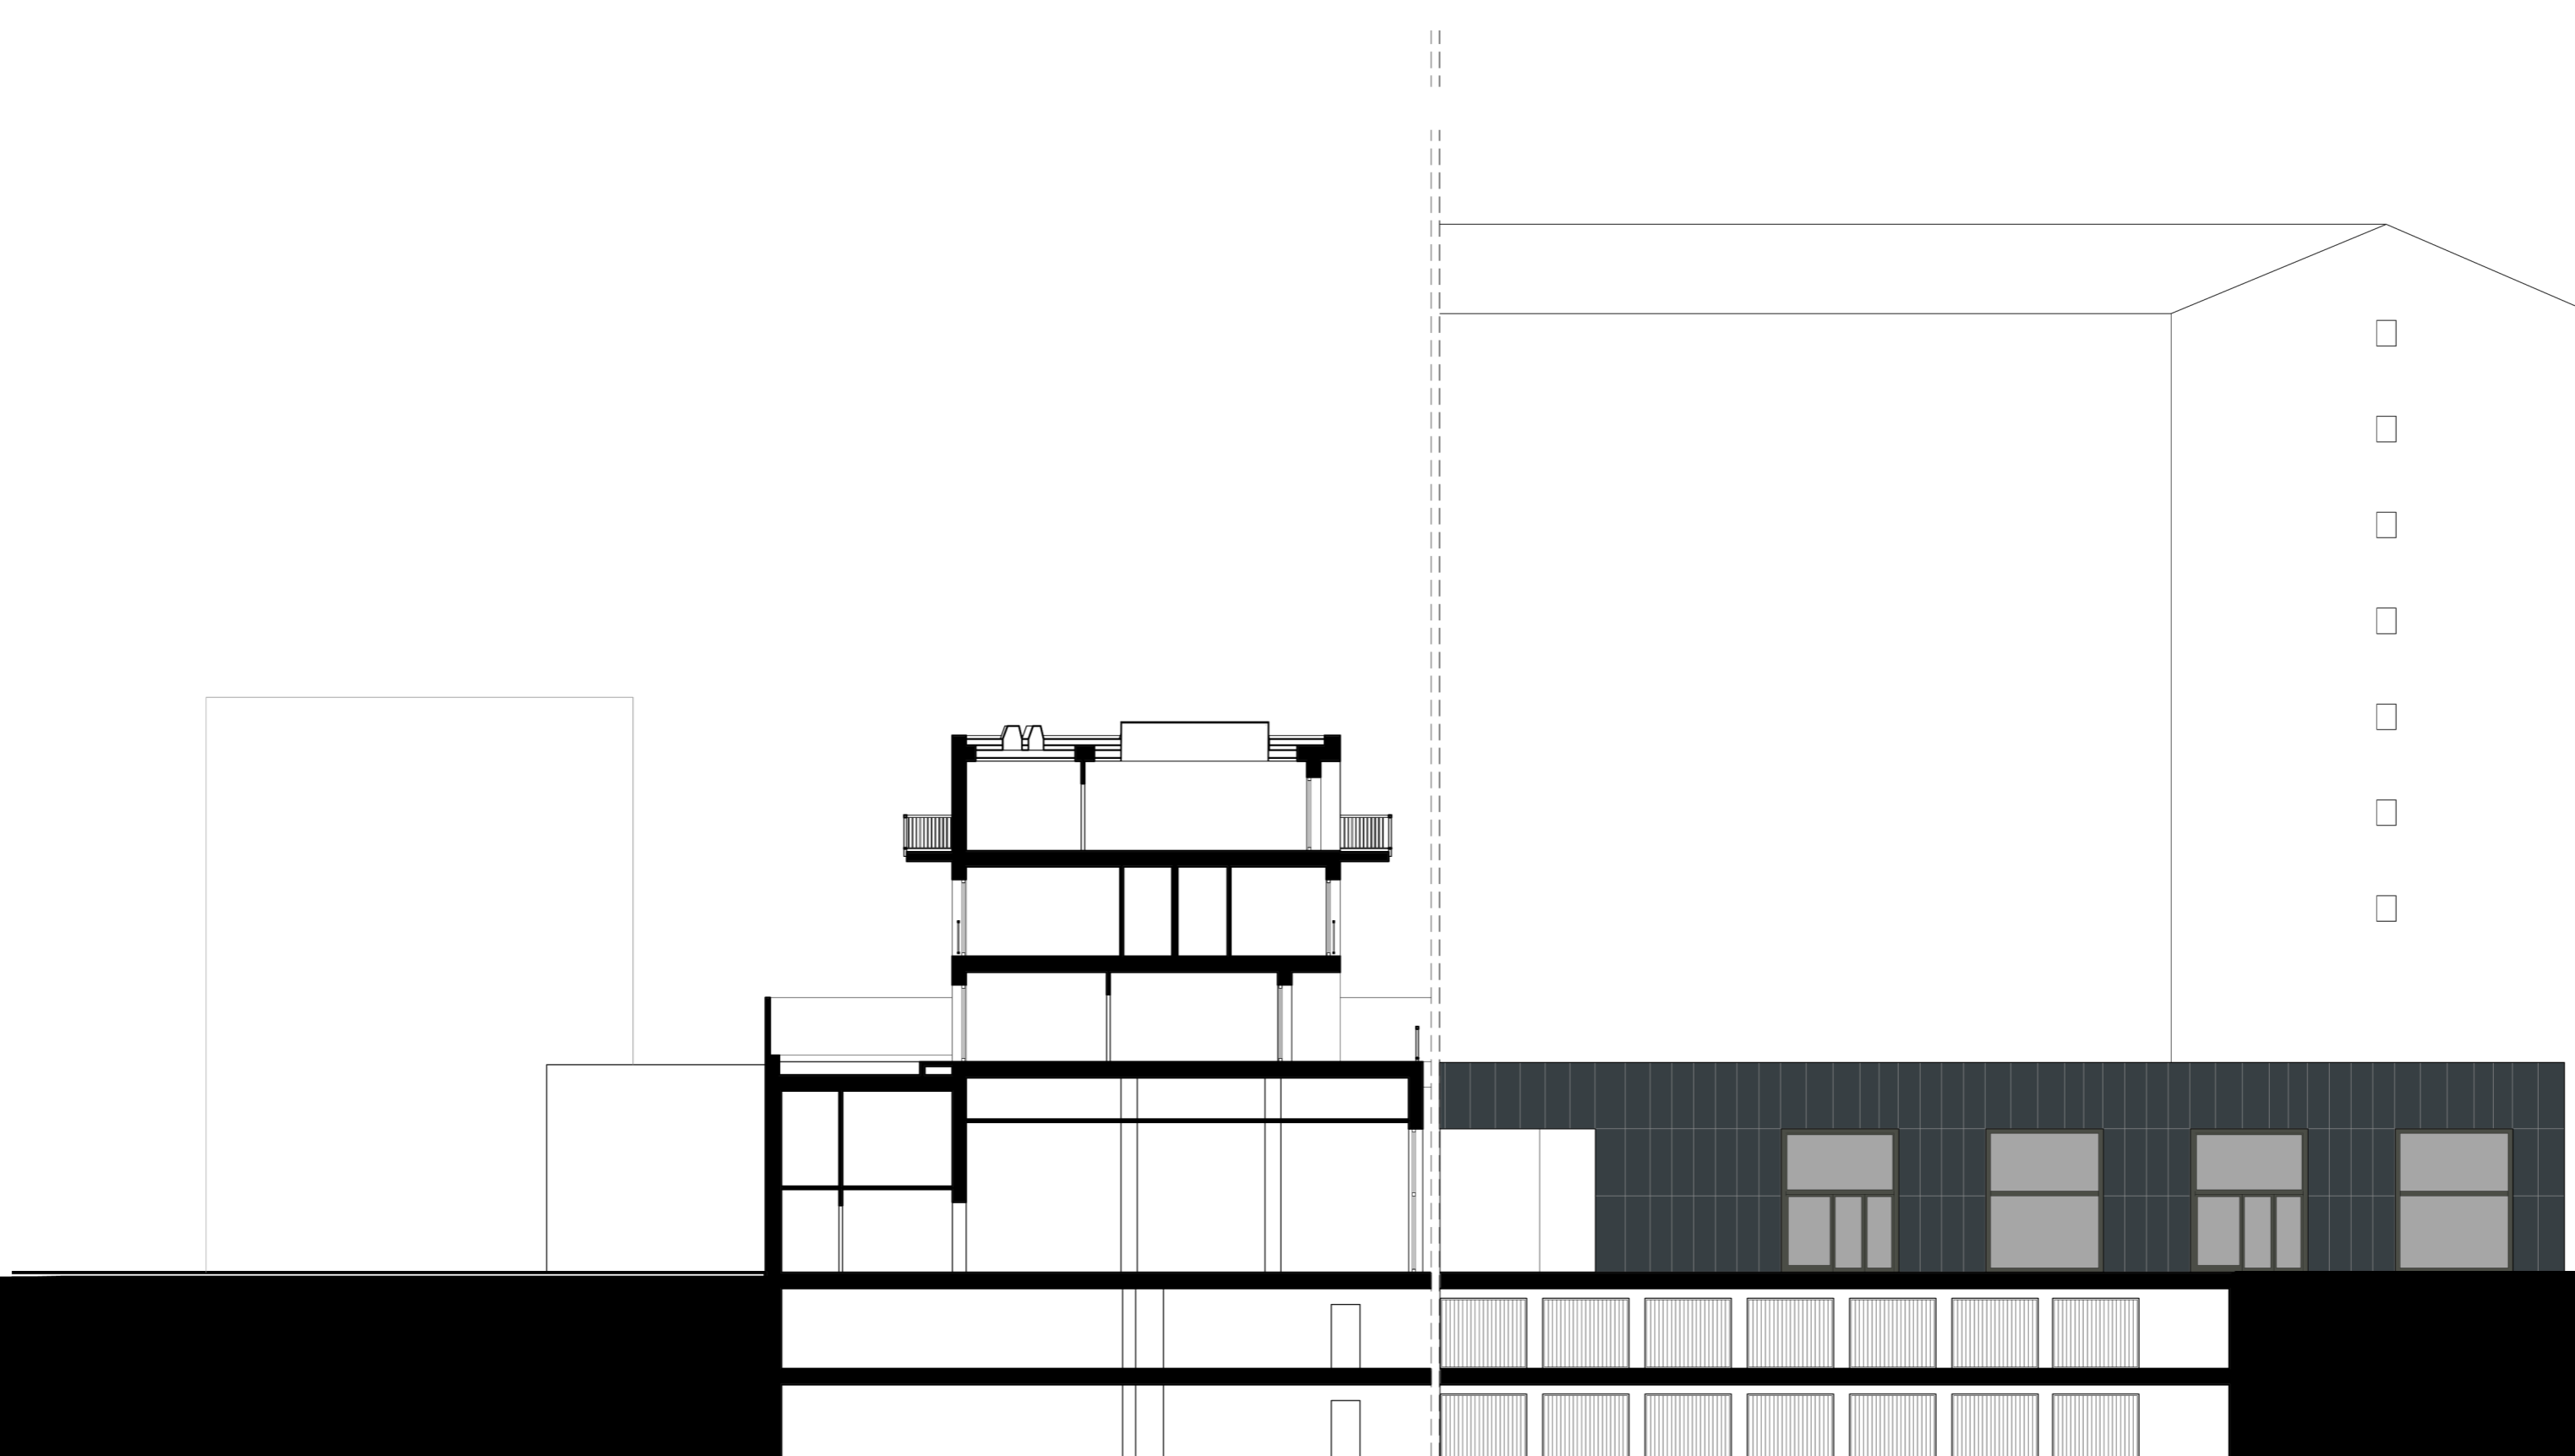

Sezione B-B
1: 200