




House 1 -  
ground floor plan  
1 - 50

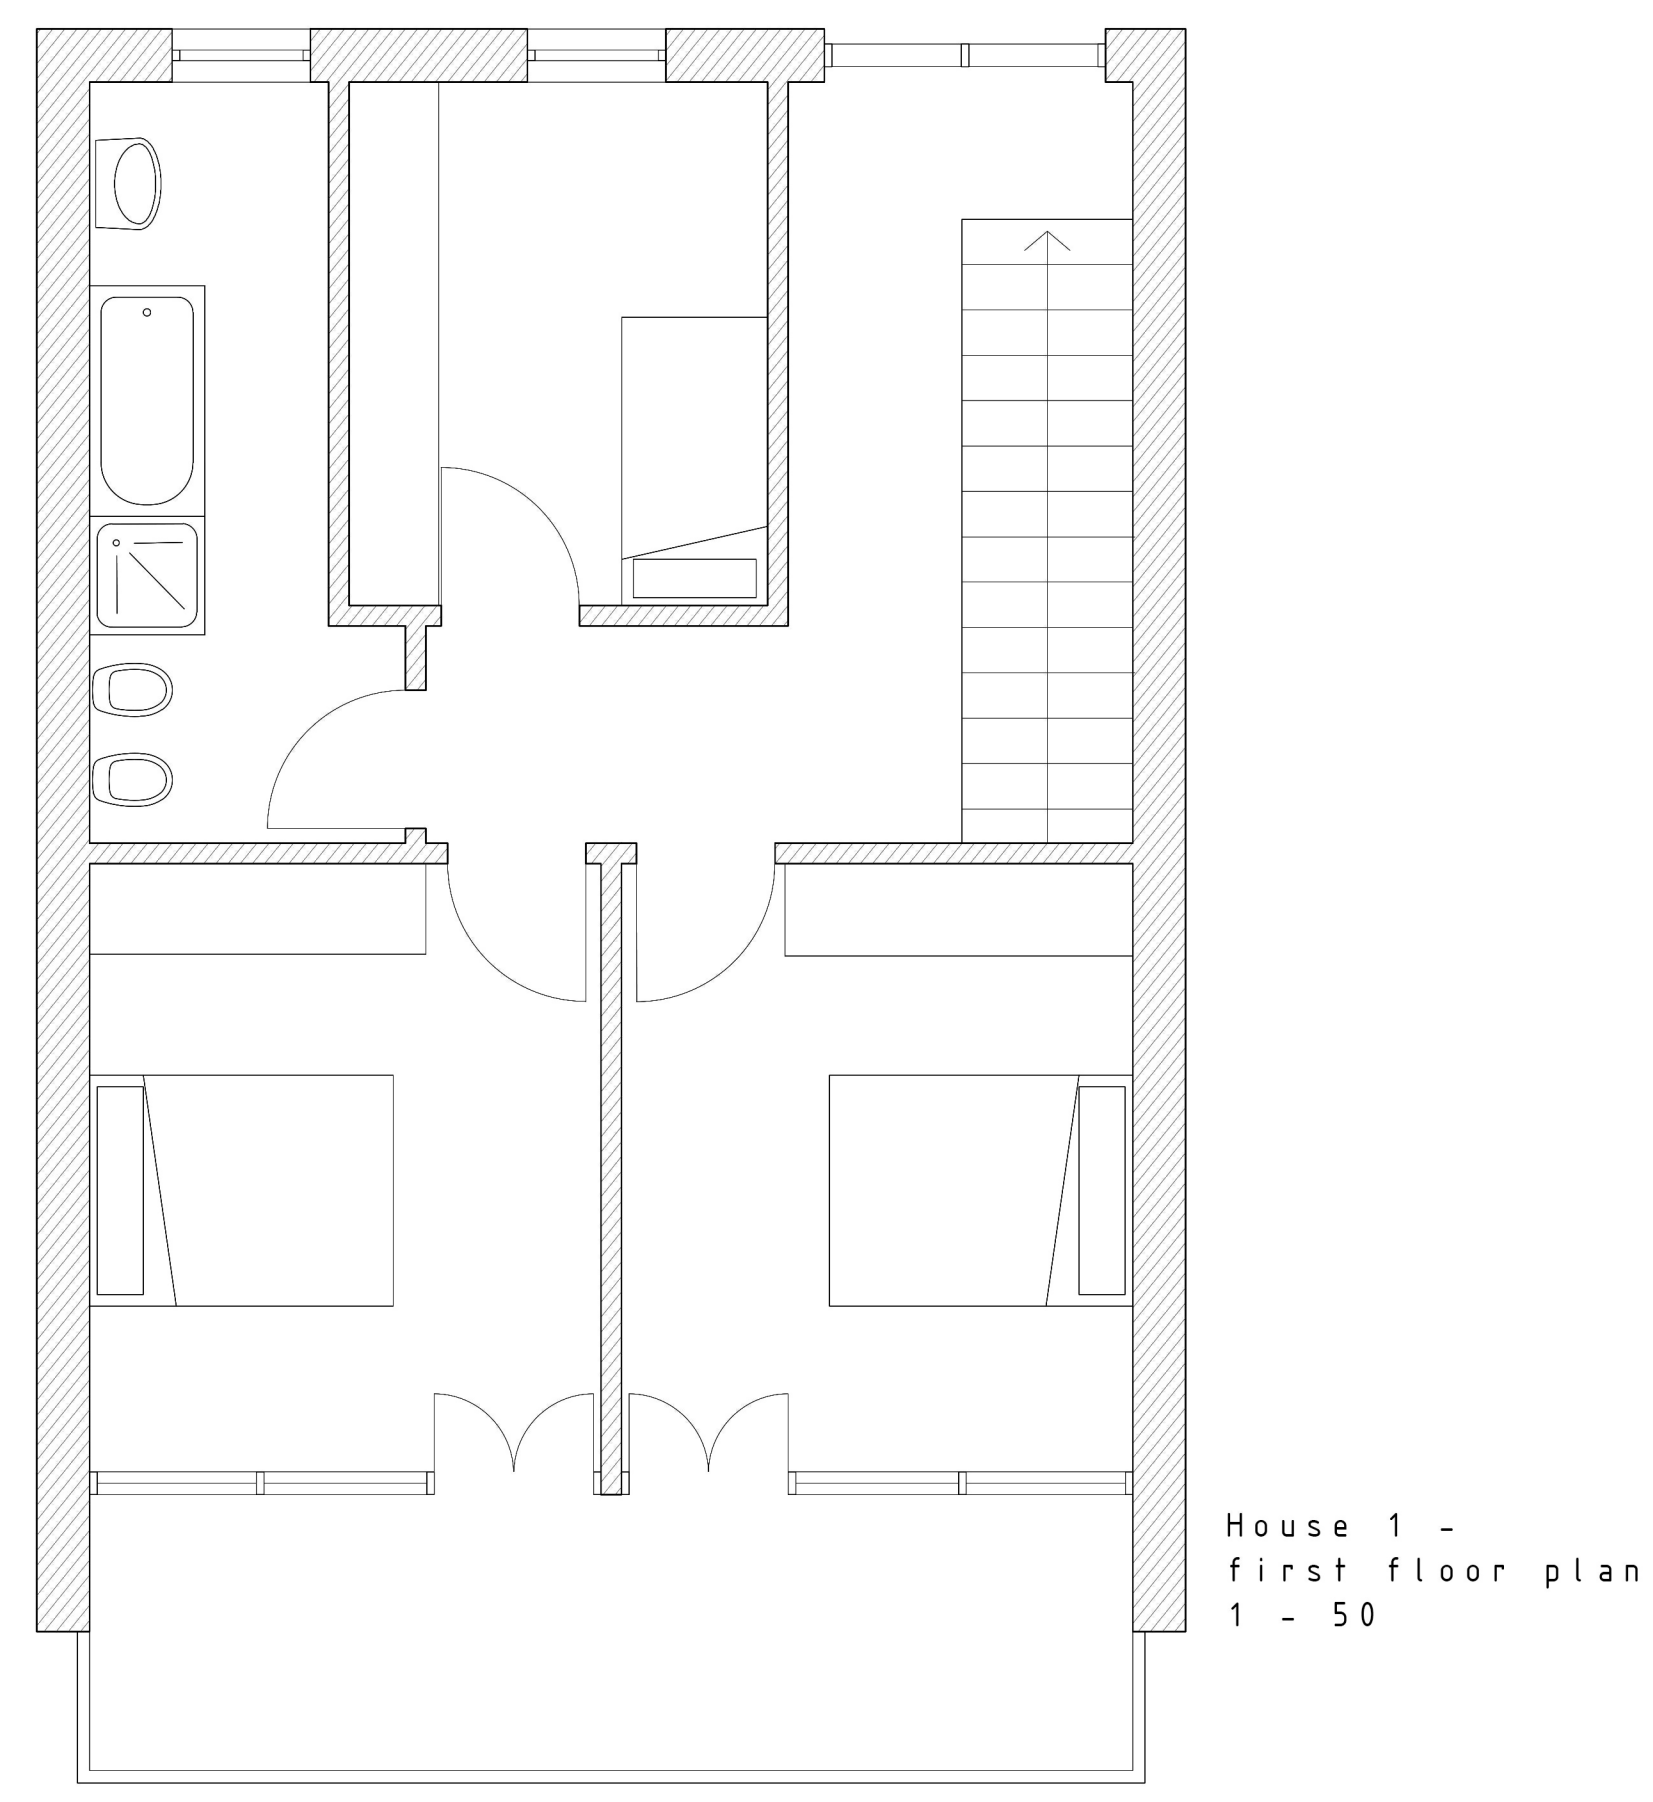


House 1 -  
first floor plan  
1 - 50

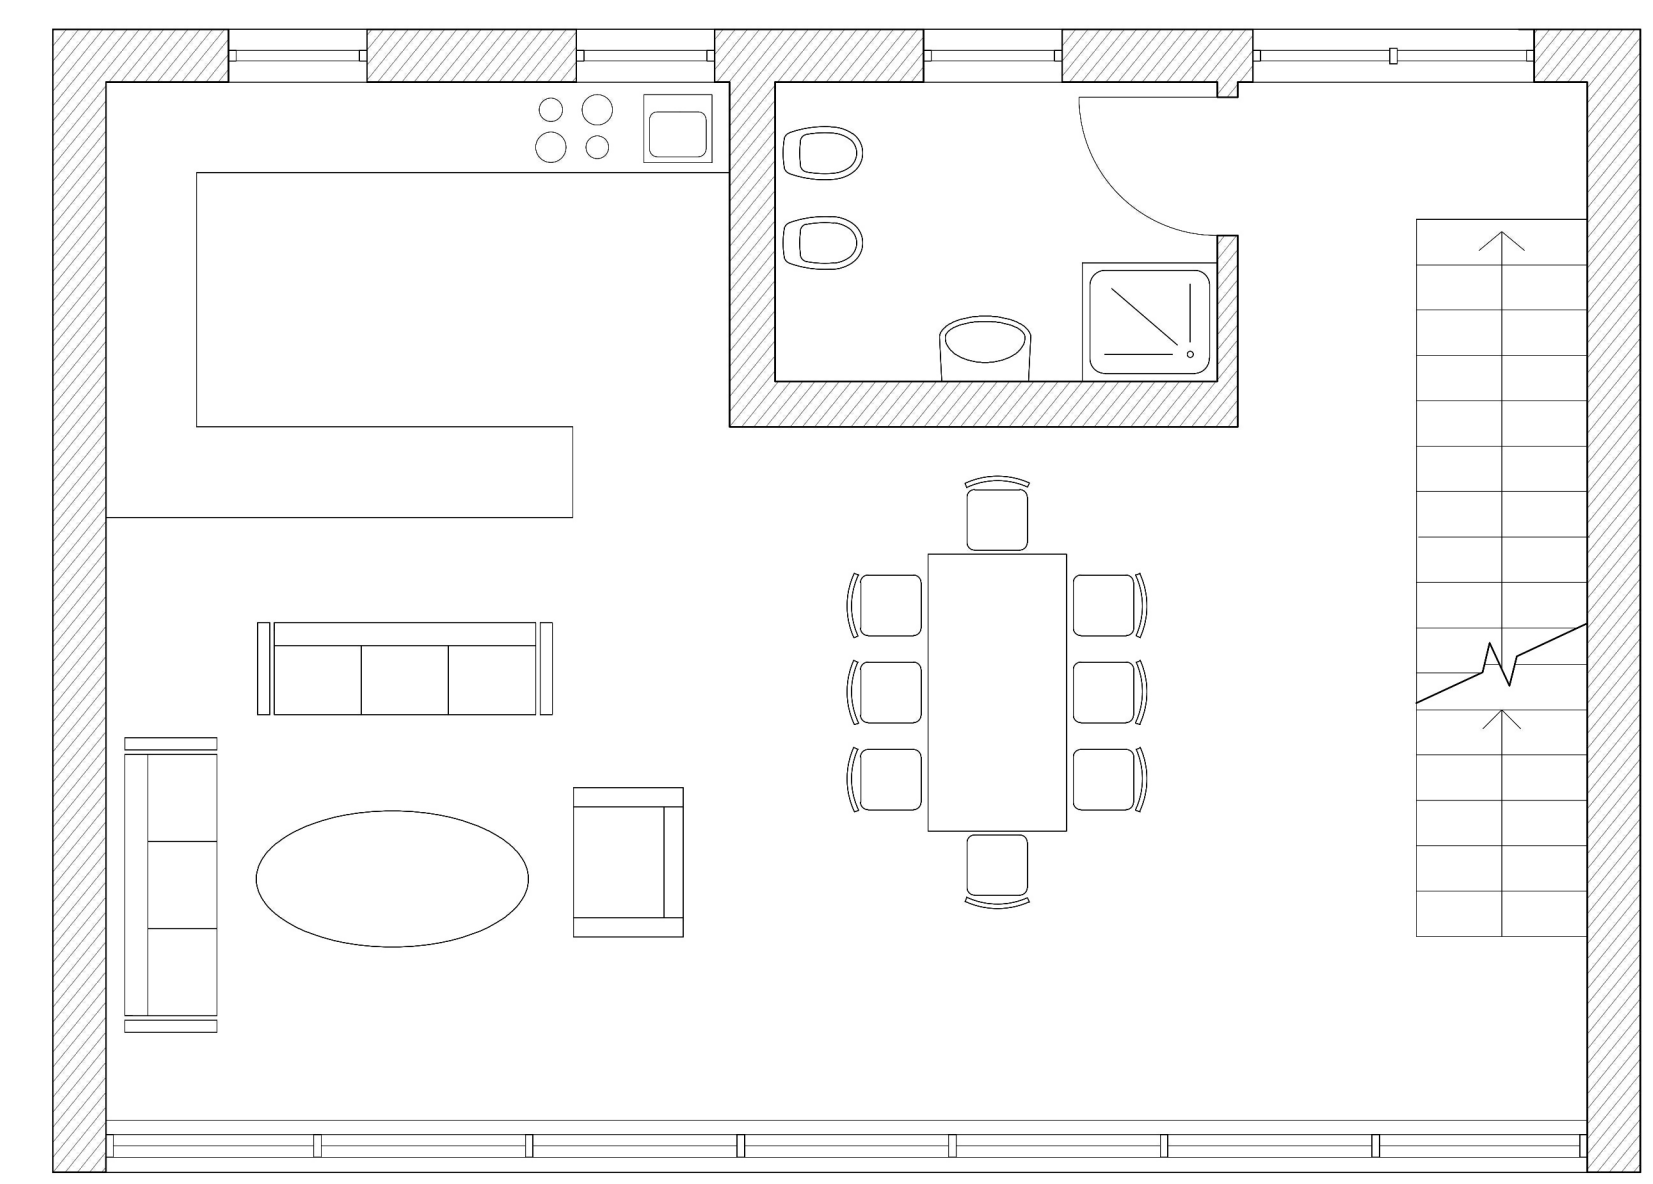


House 2 - ground floor plan  
1 - 50

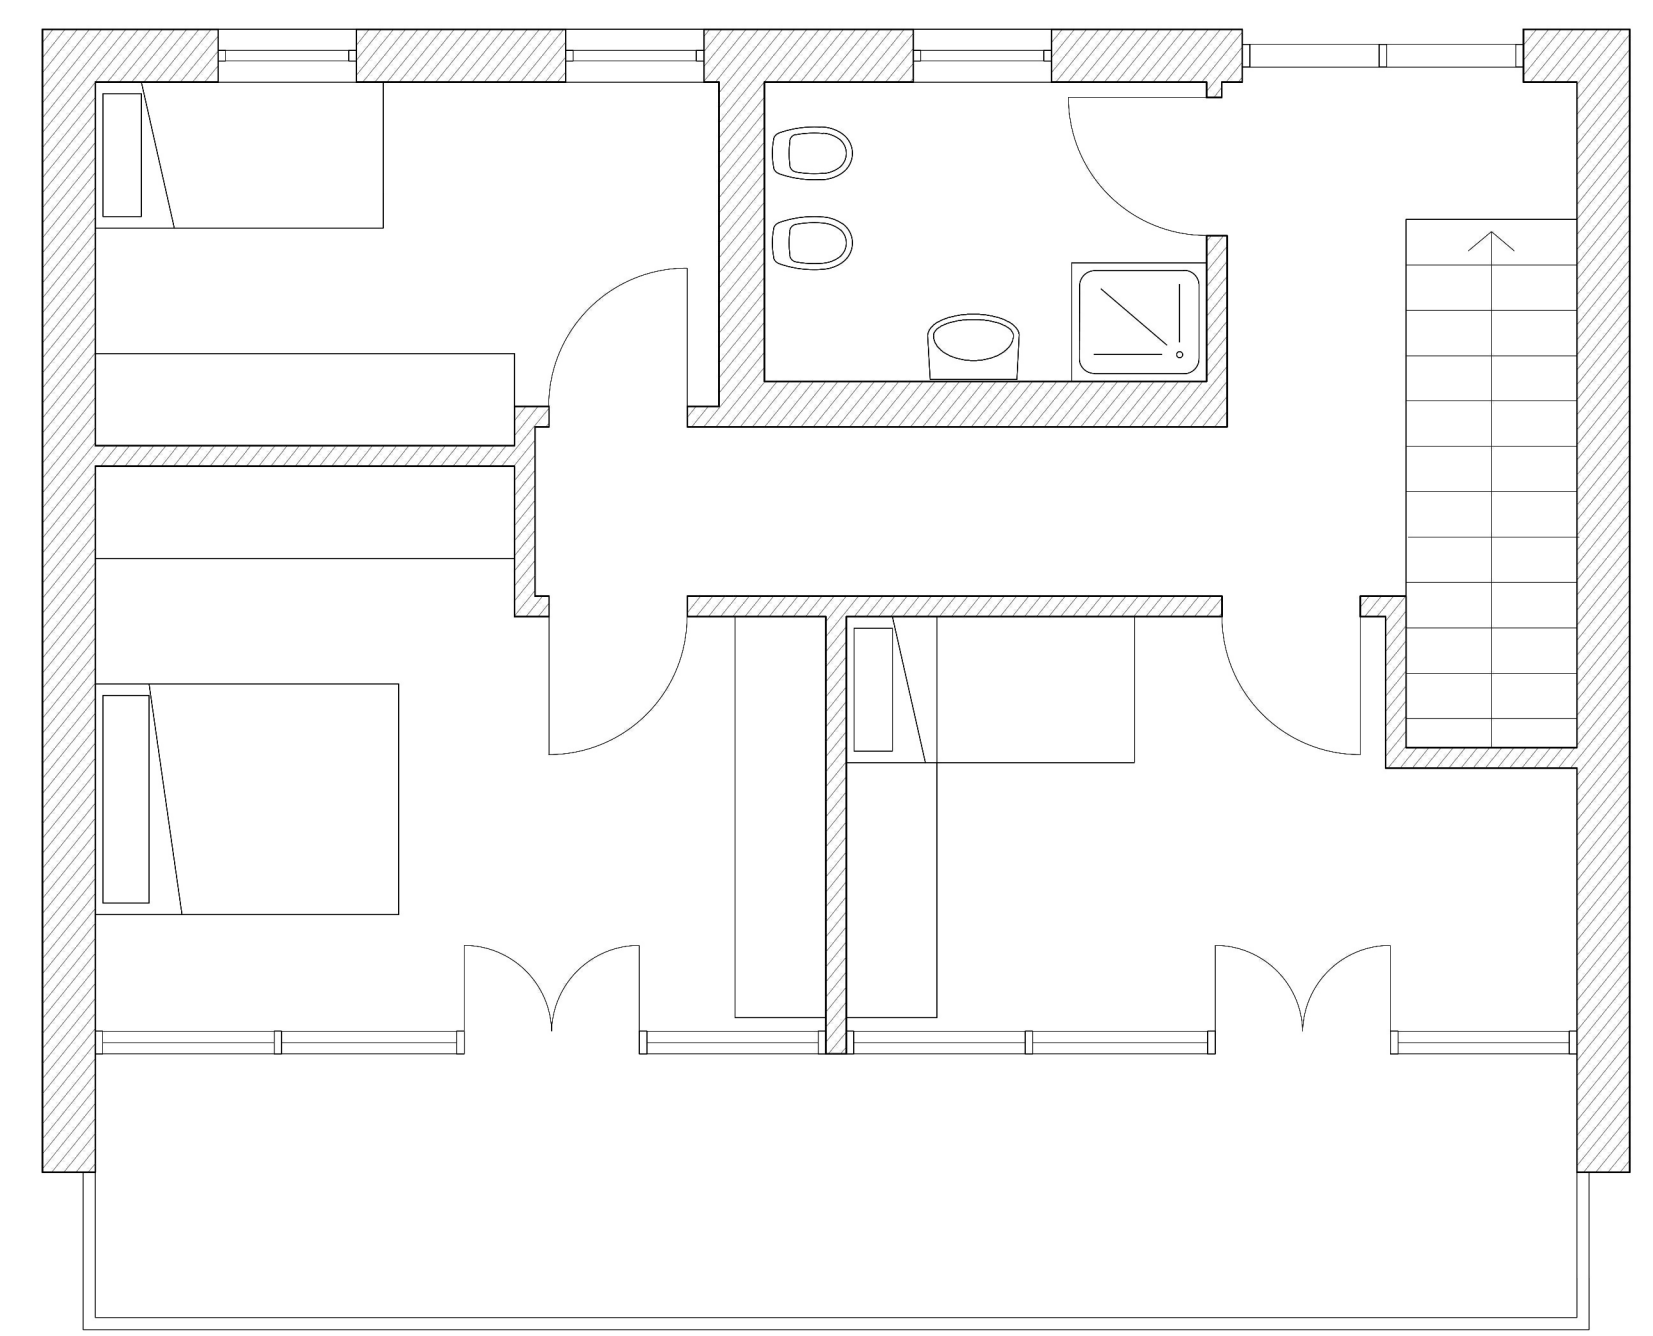


House 2 - first floor plan  
1 - 50

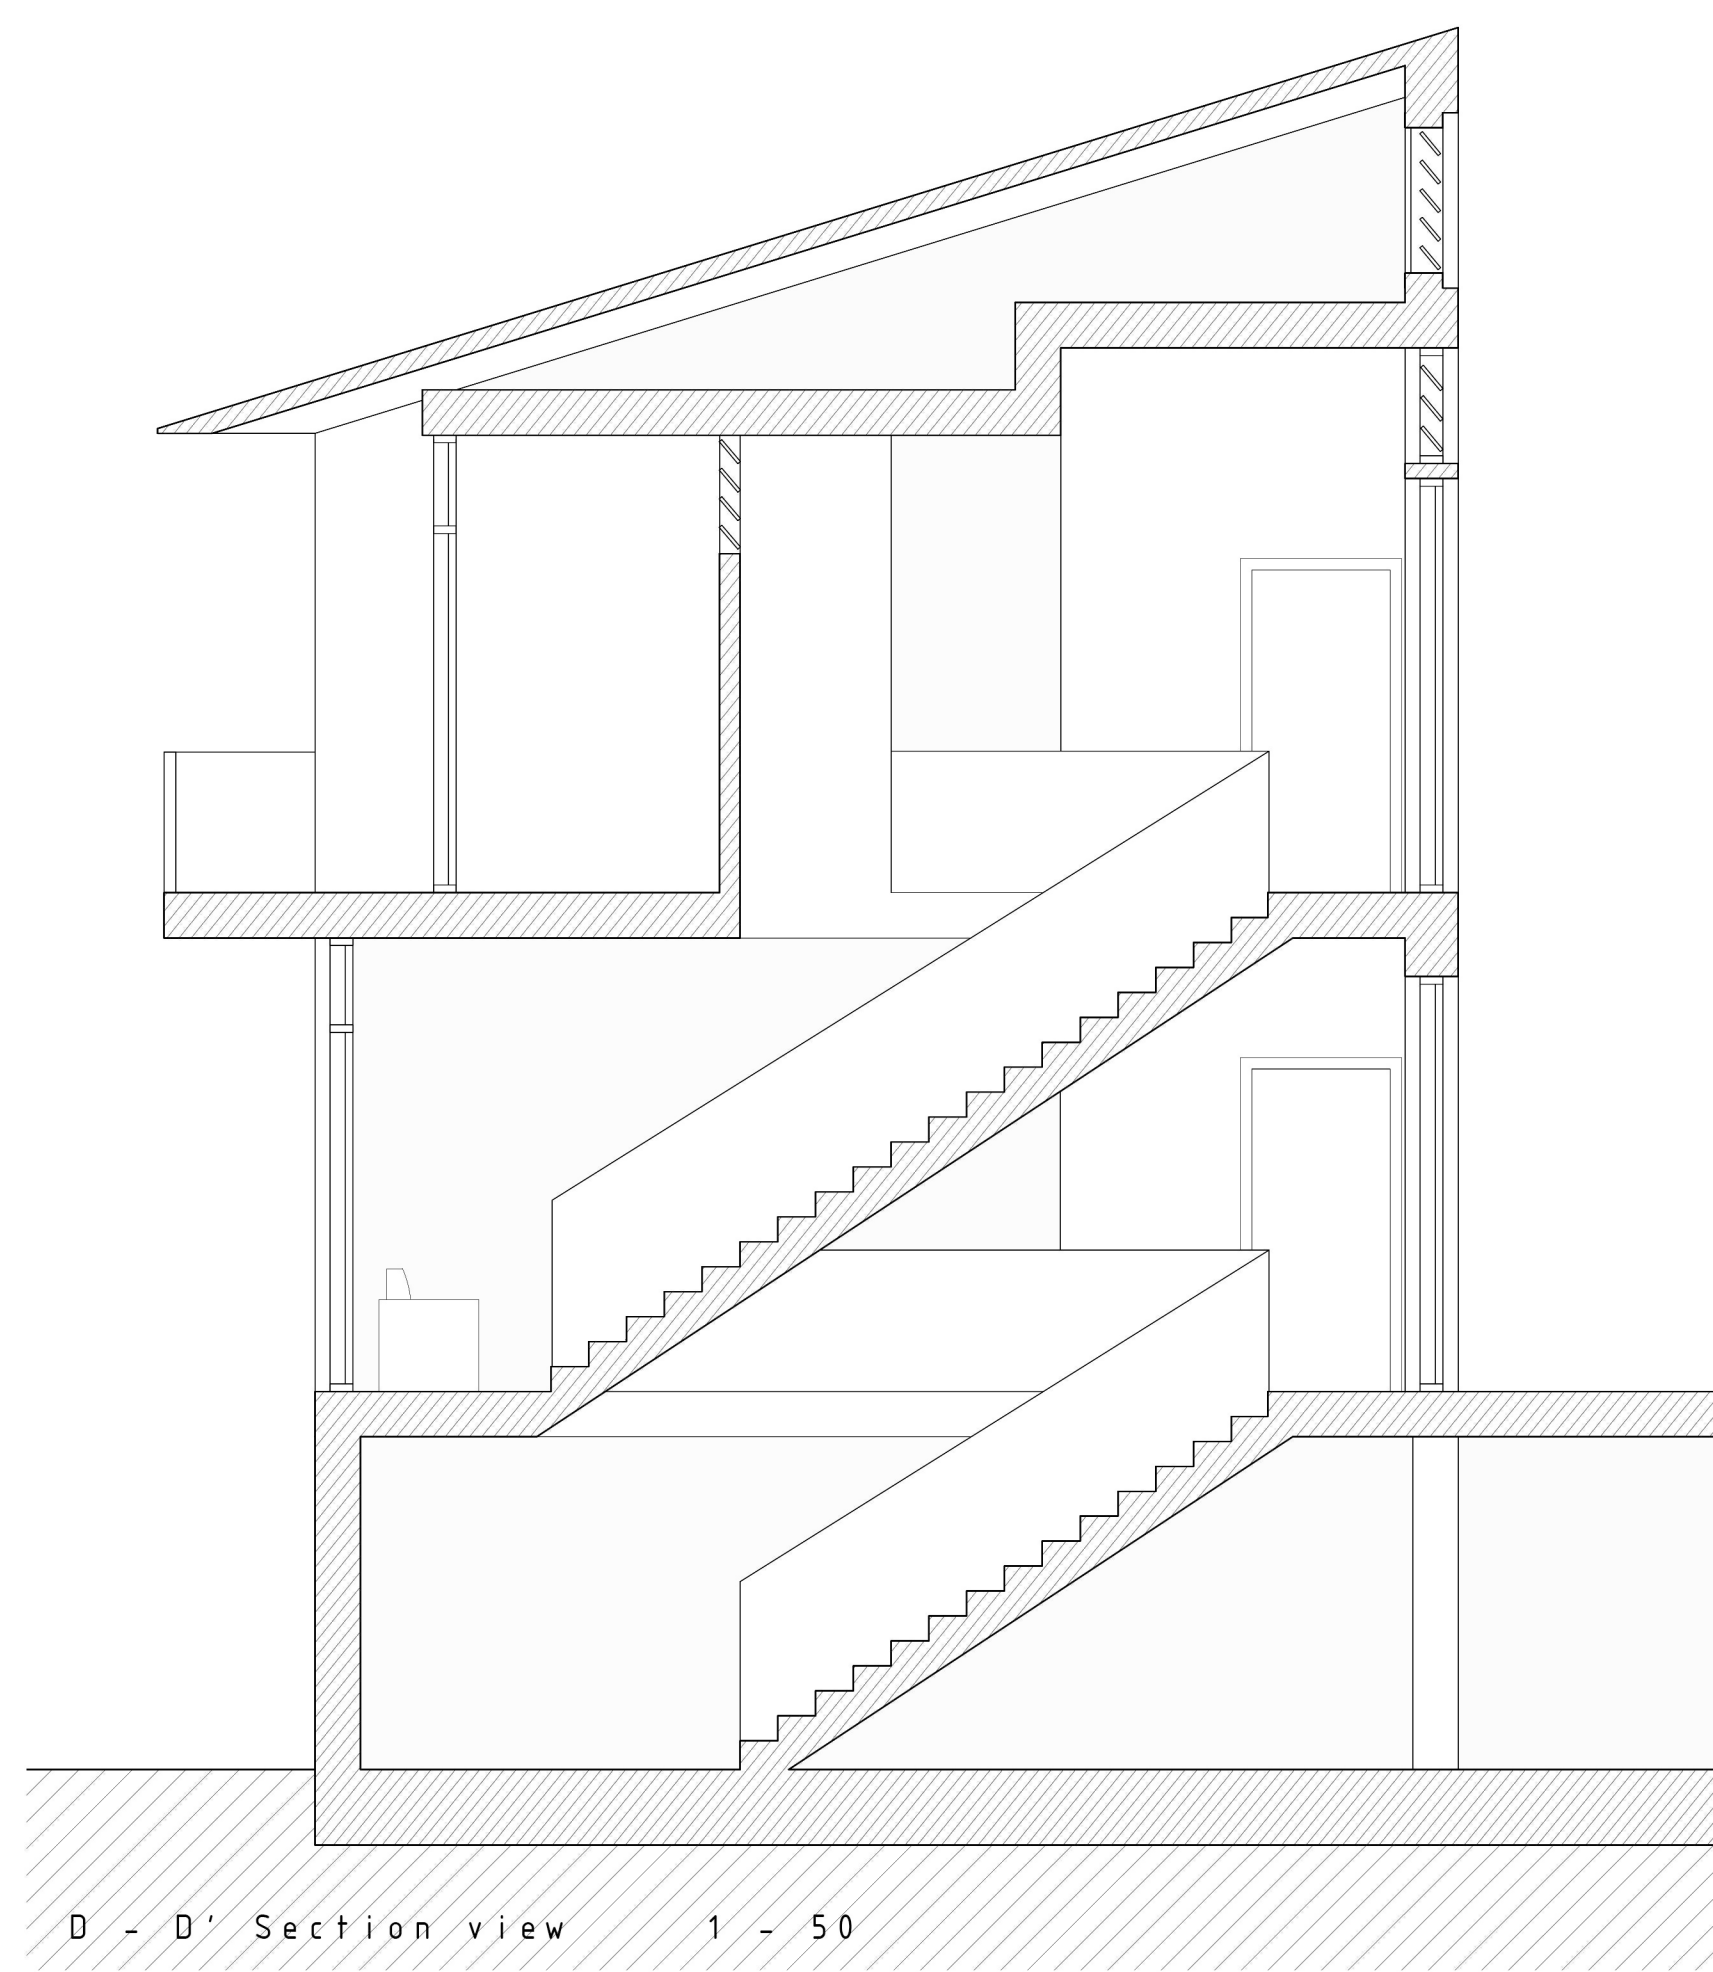


D - D' Section view  
1 - 50

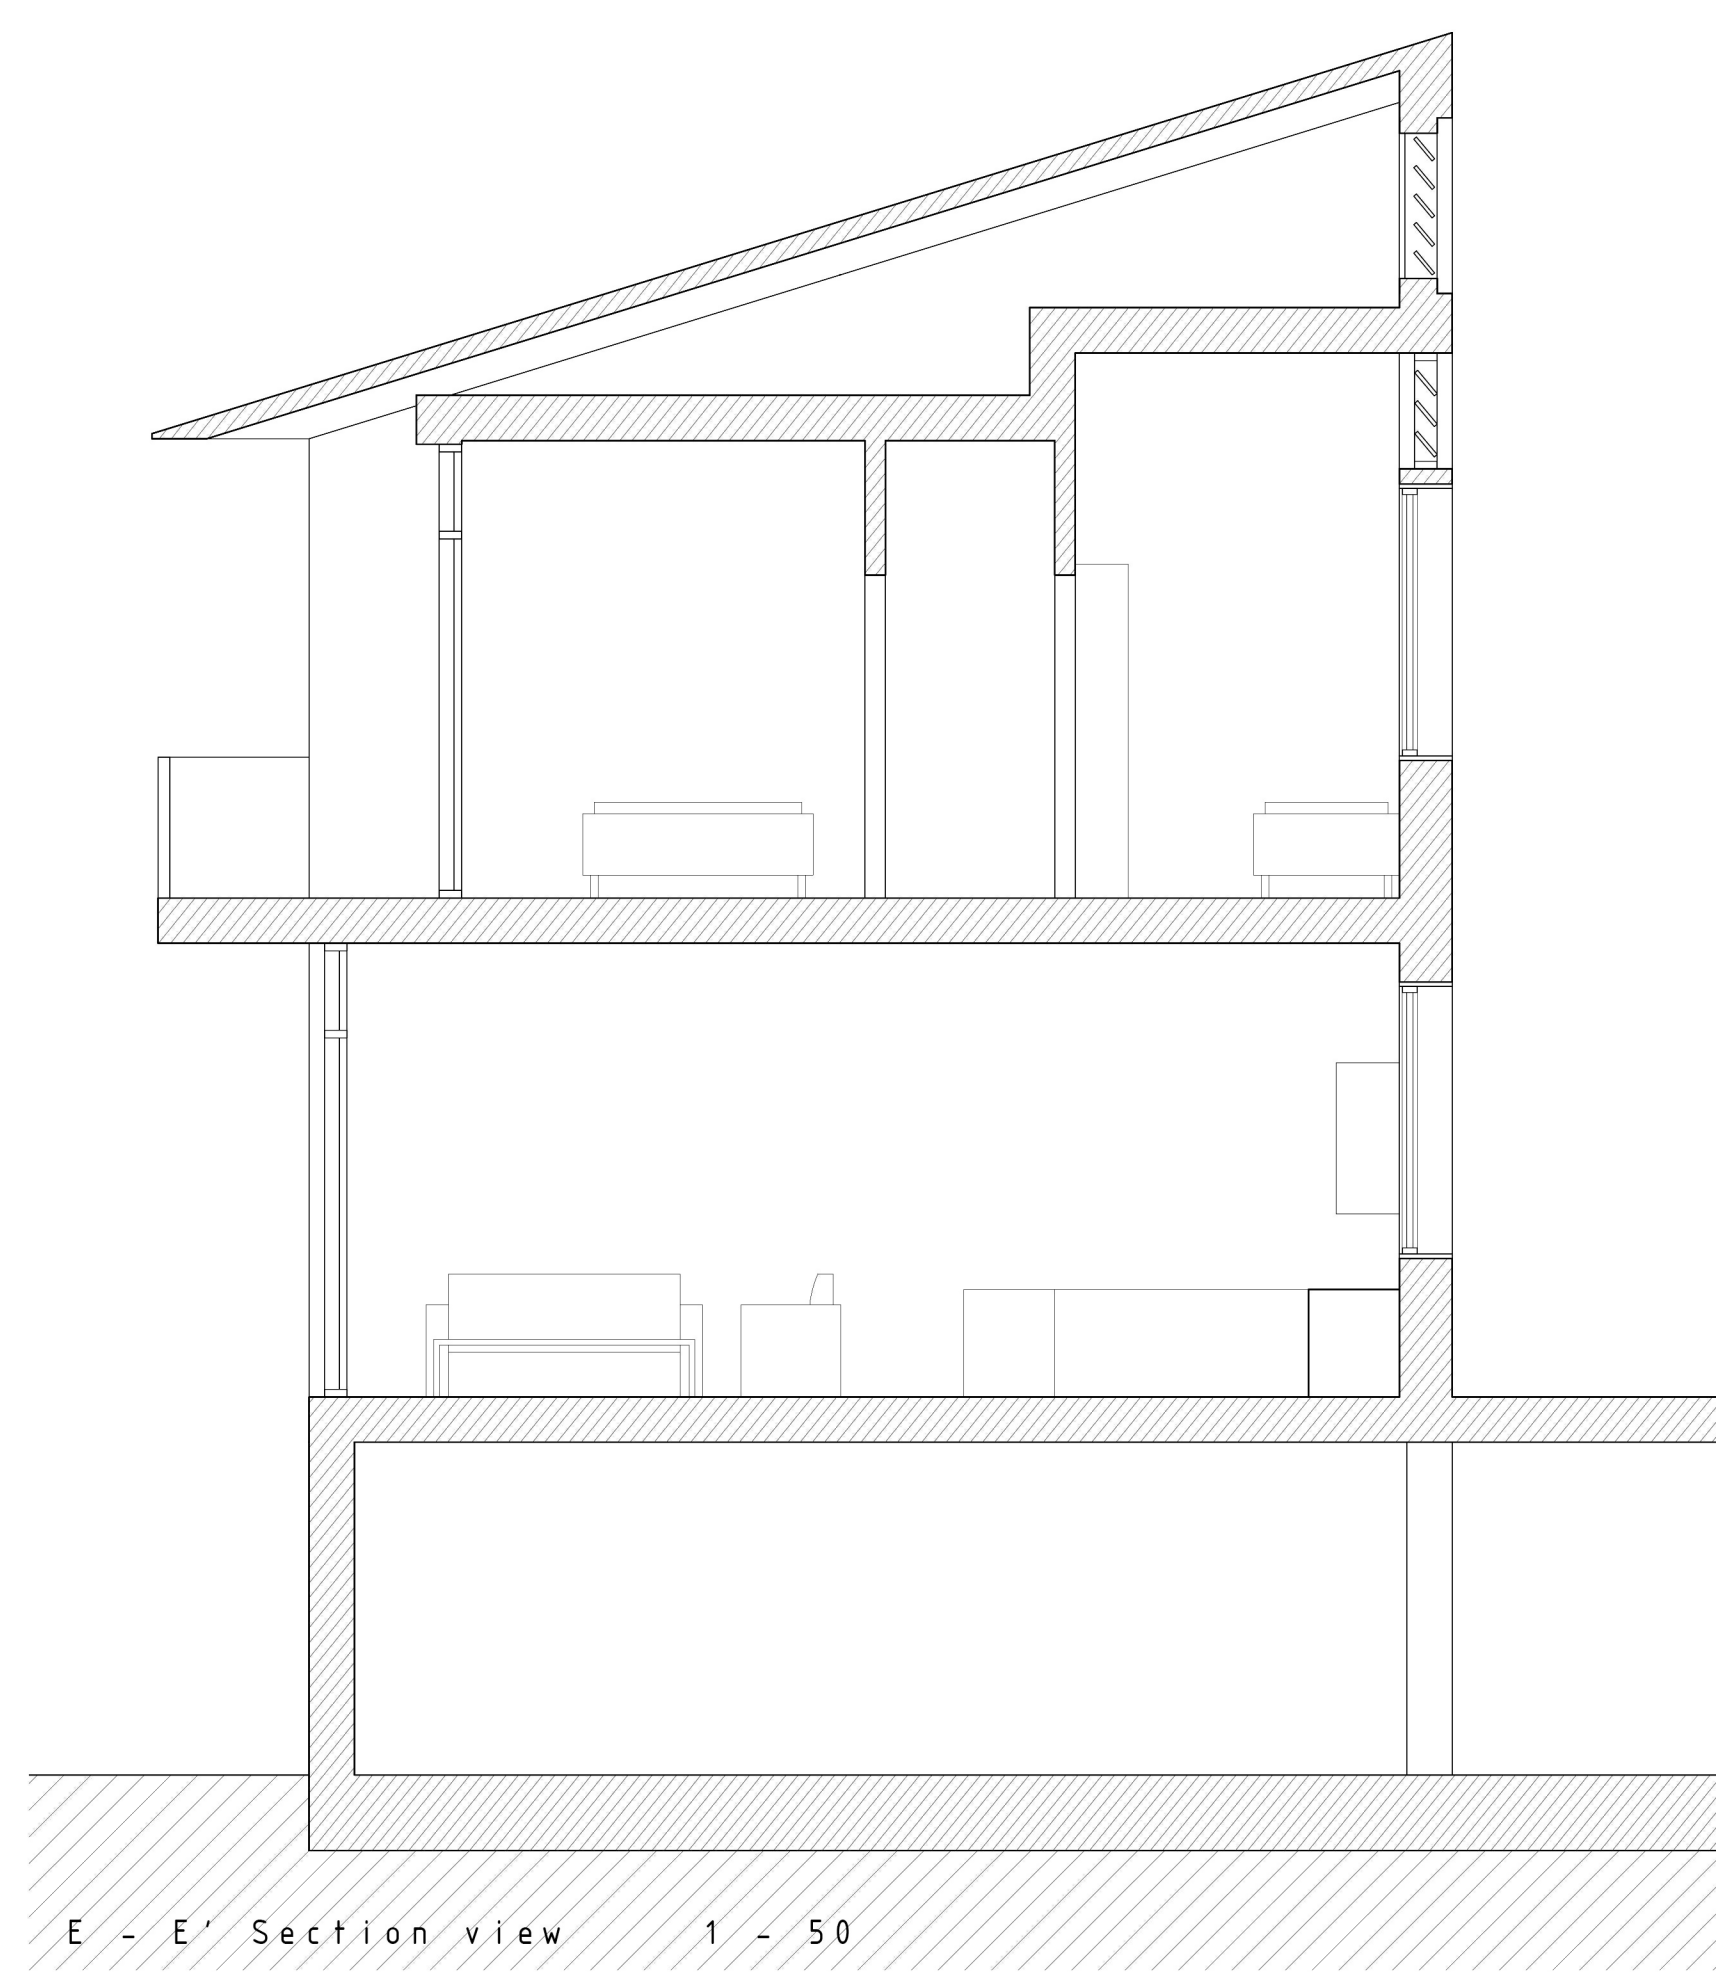


E - E' Section view  
1 - 50

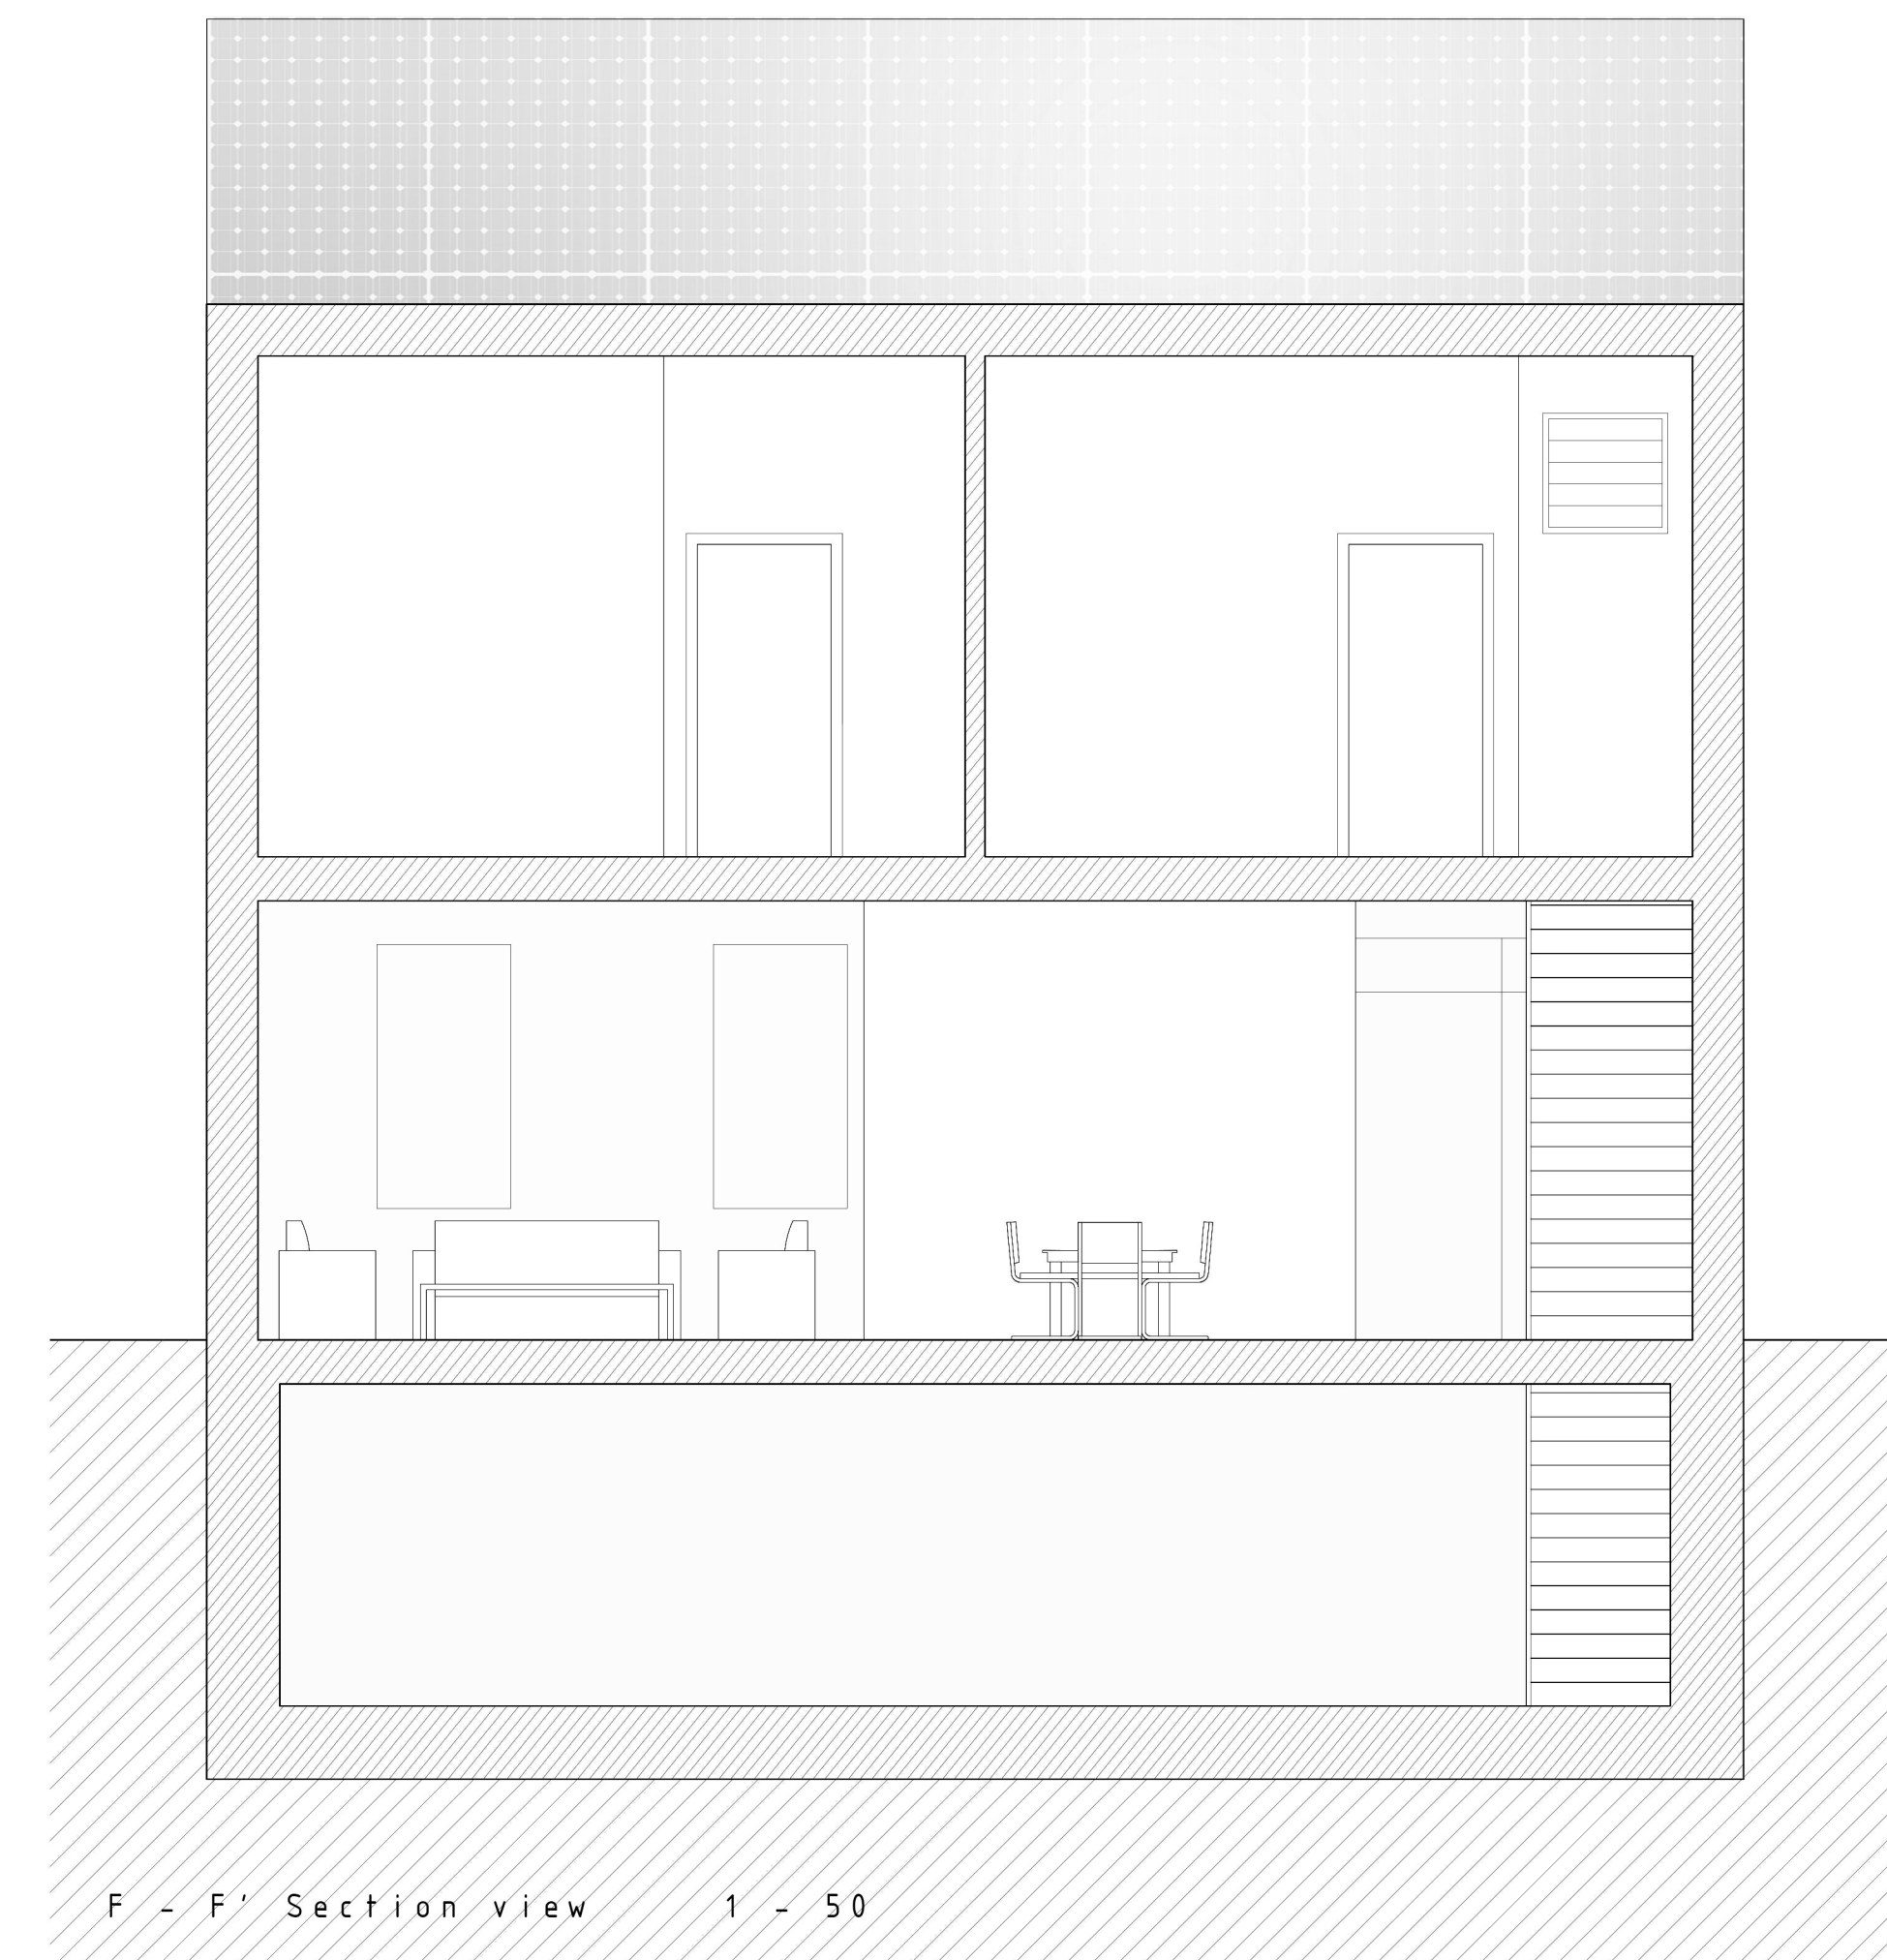


F - F' Section view  
1 - 50

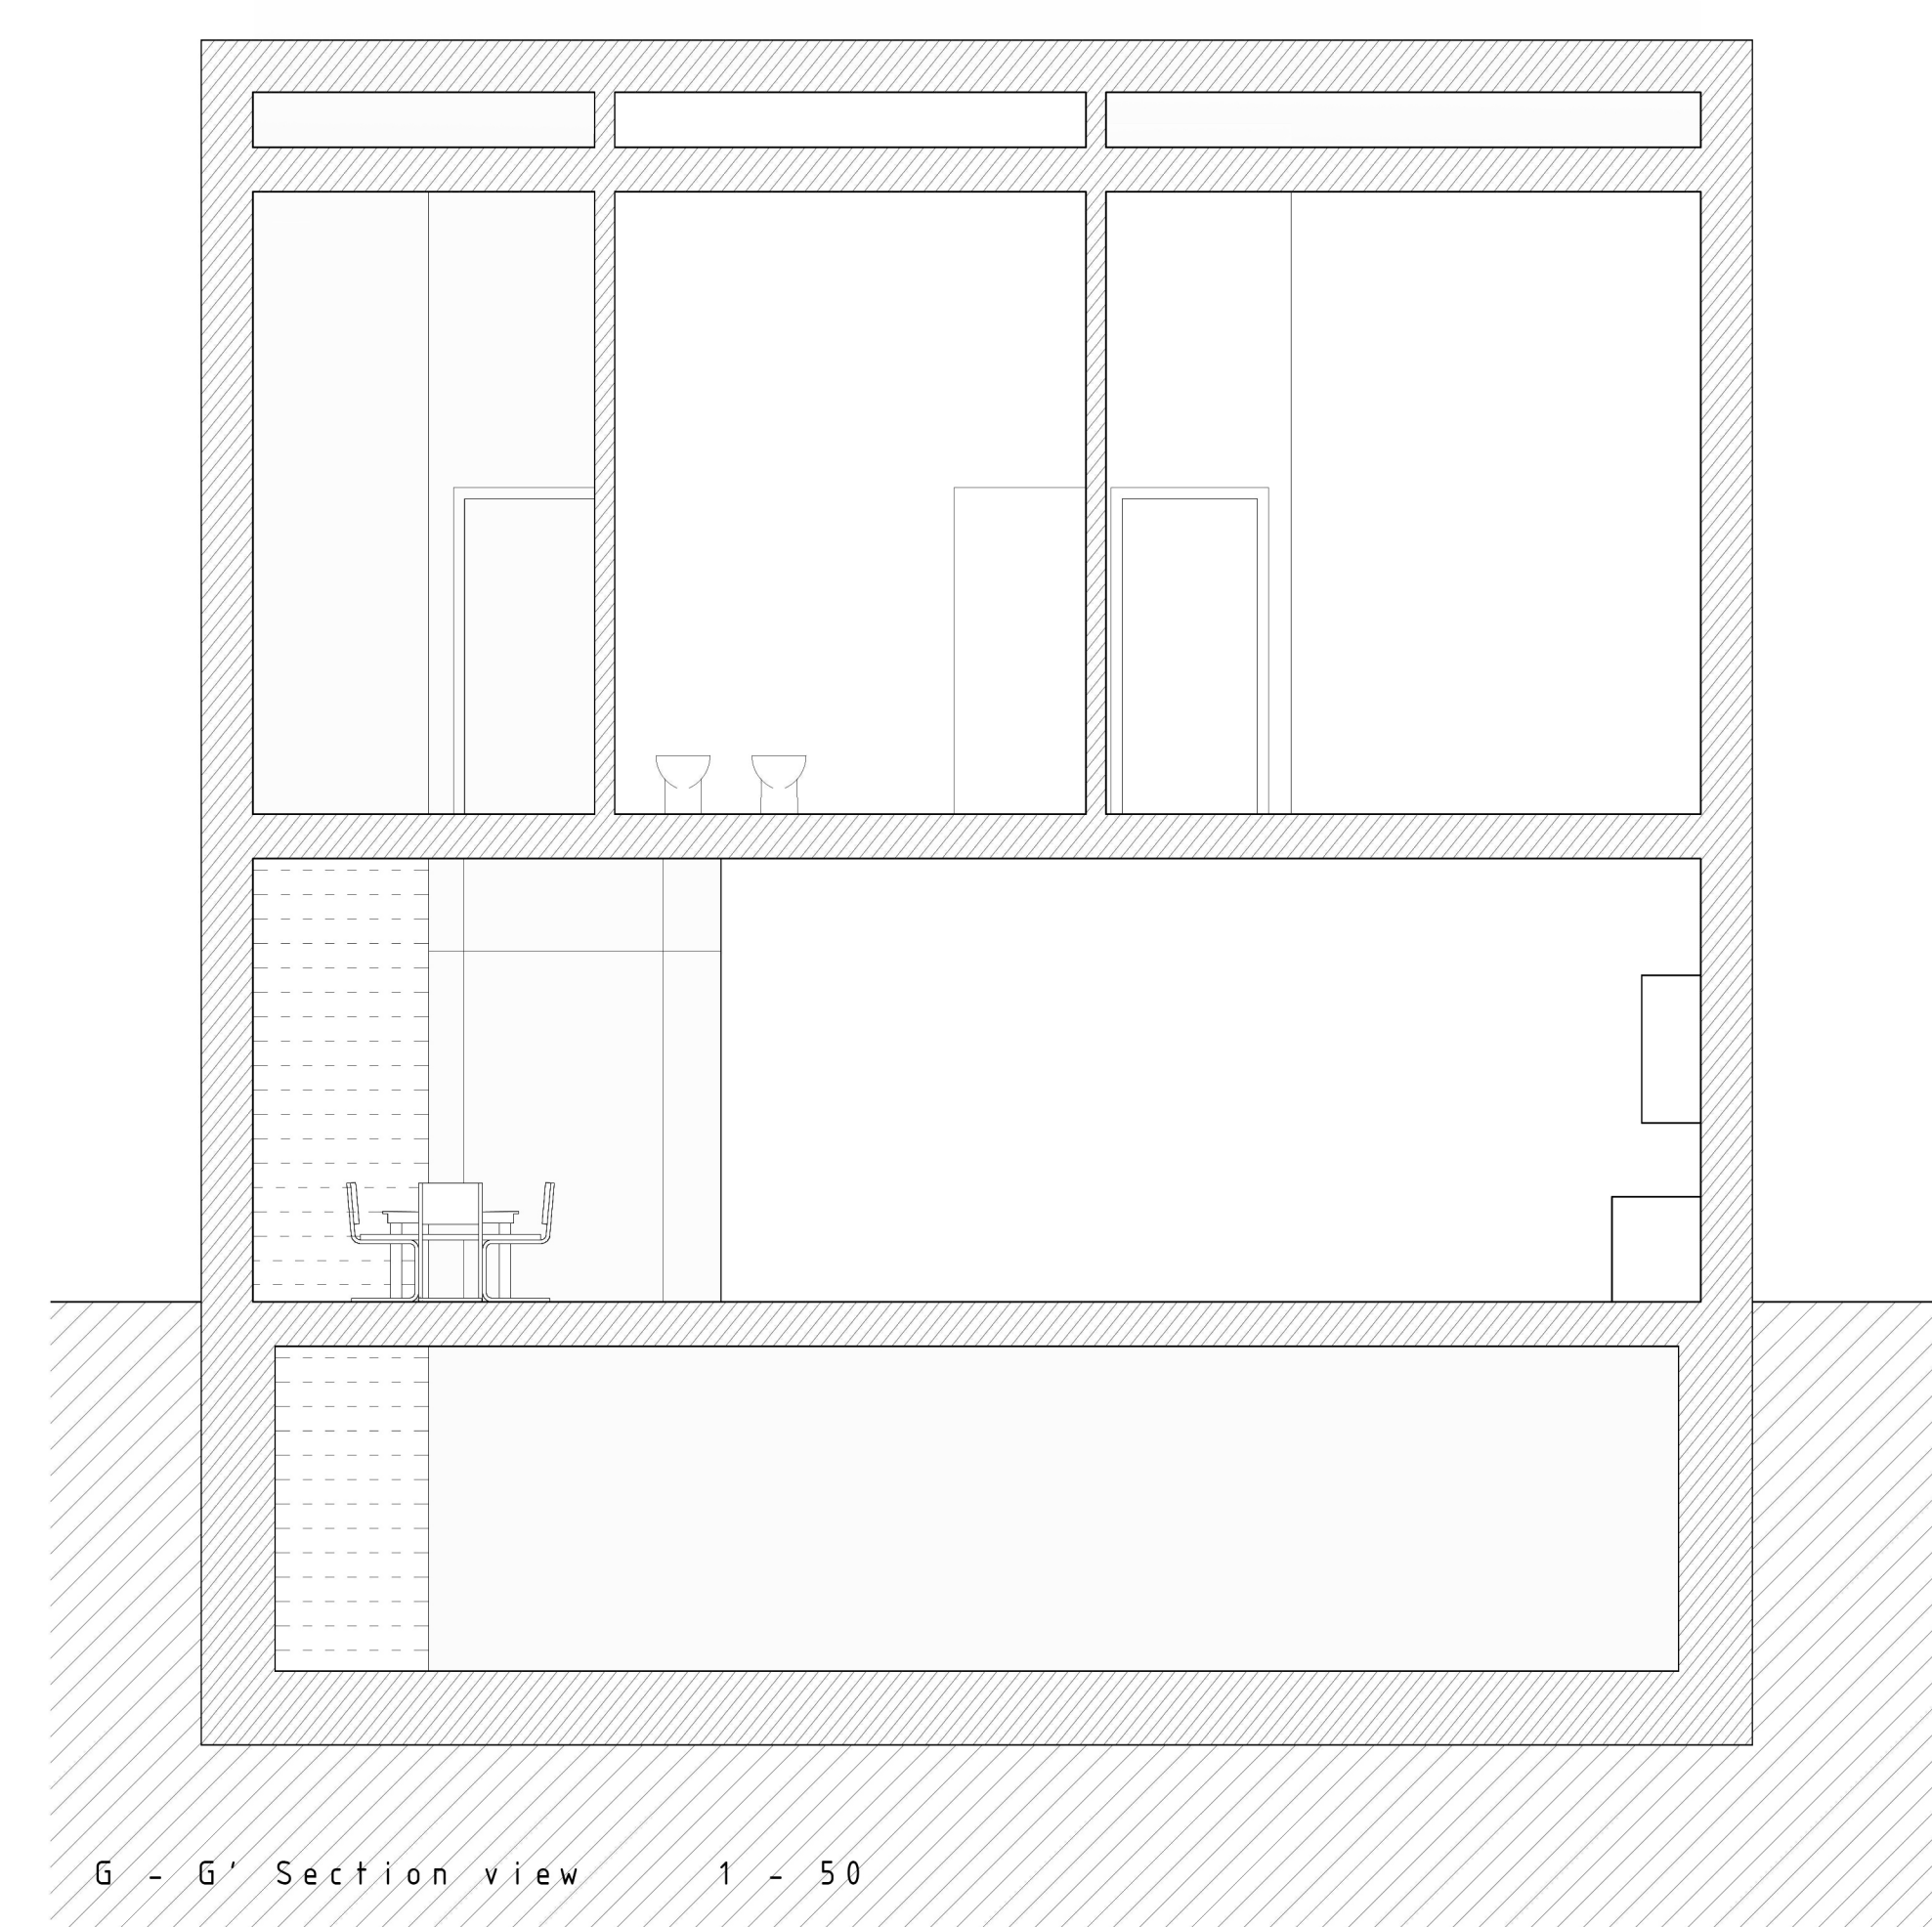


G - G' Section view  
1 - 50

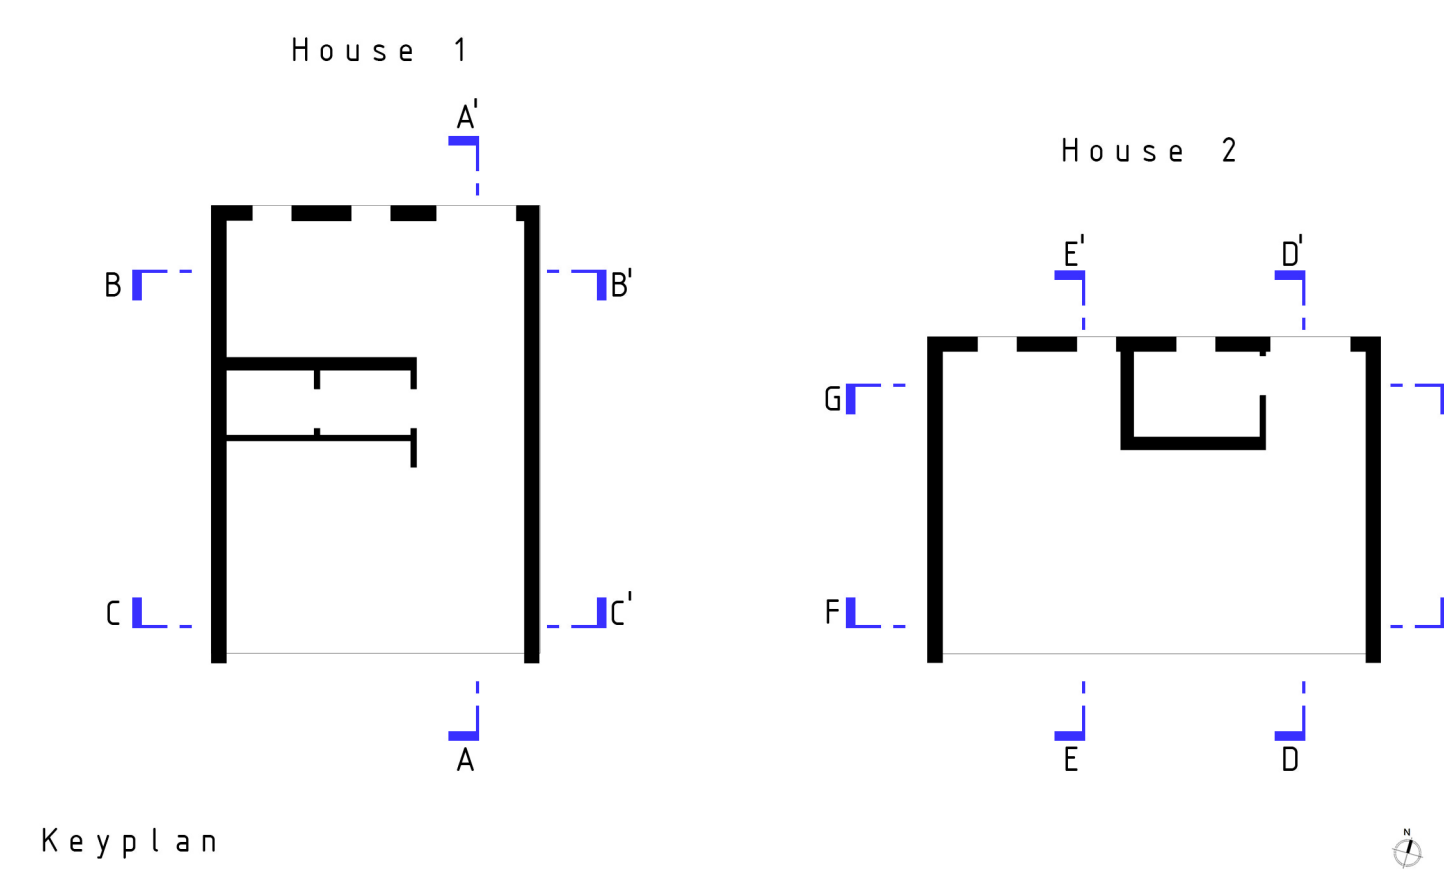


Keyplan

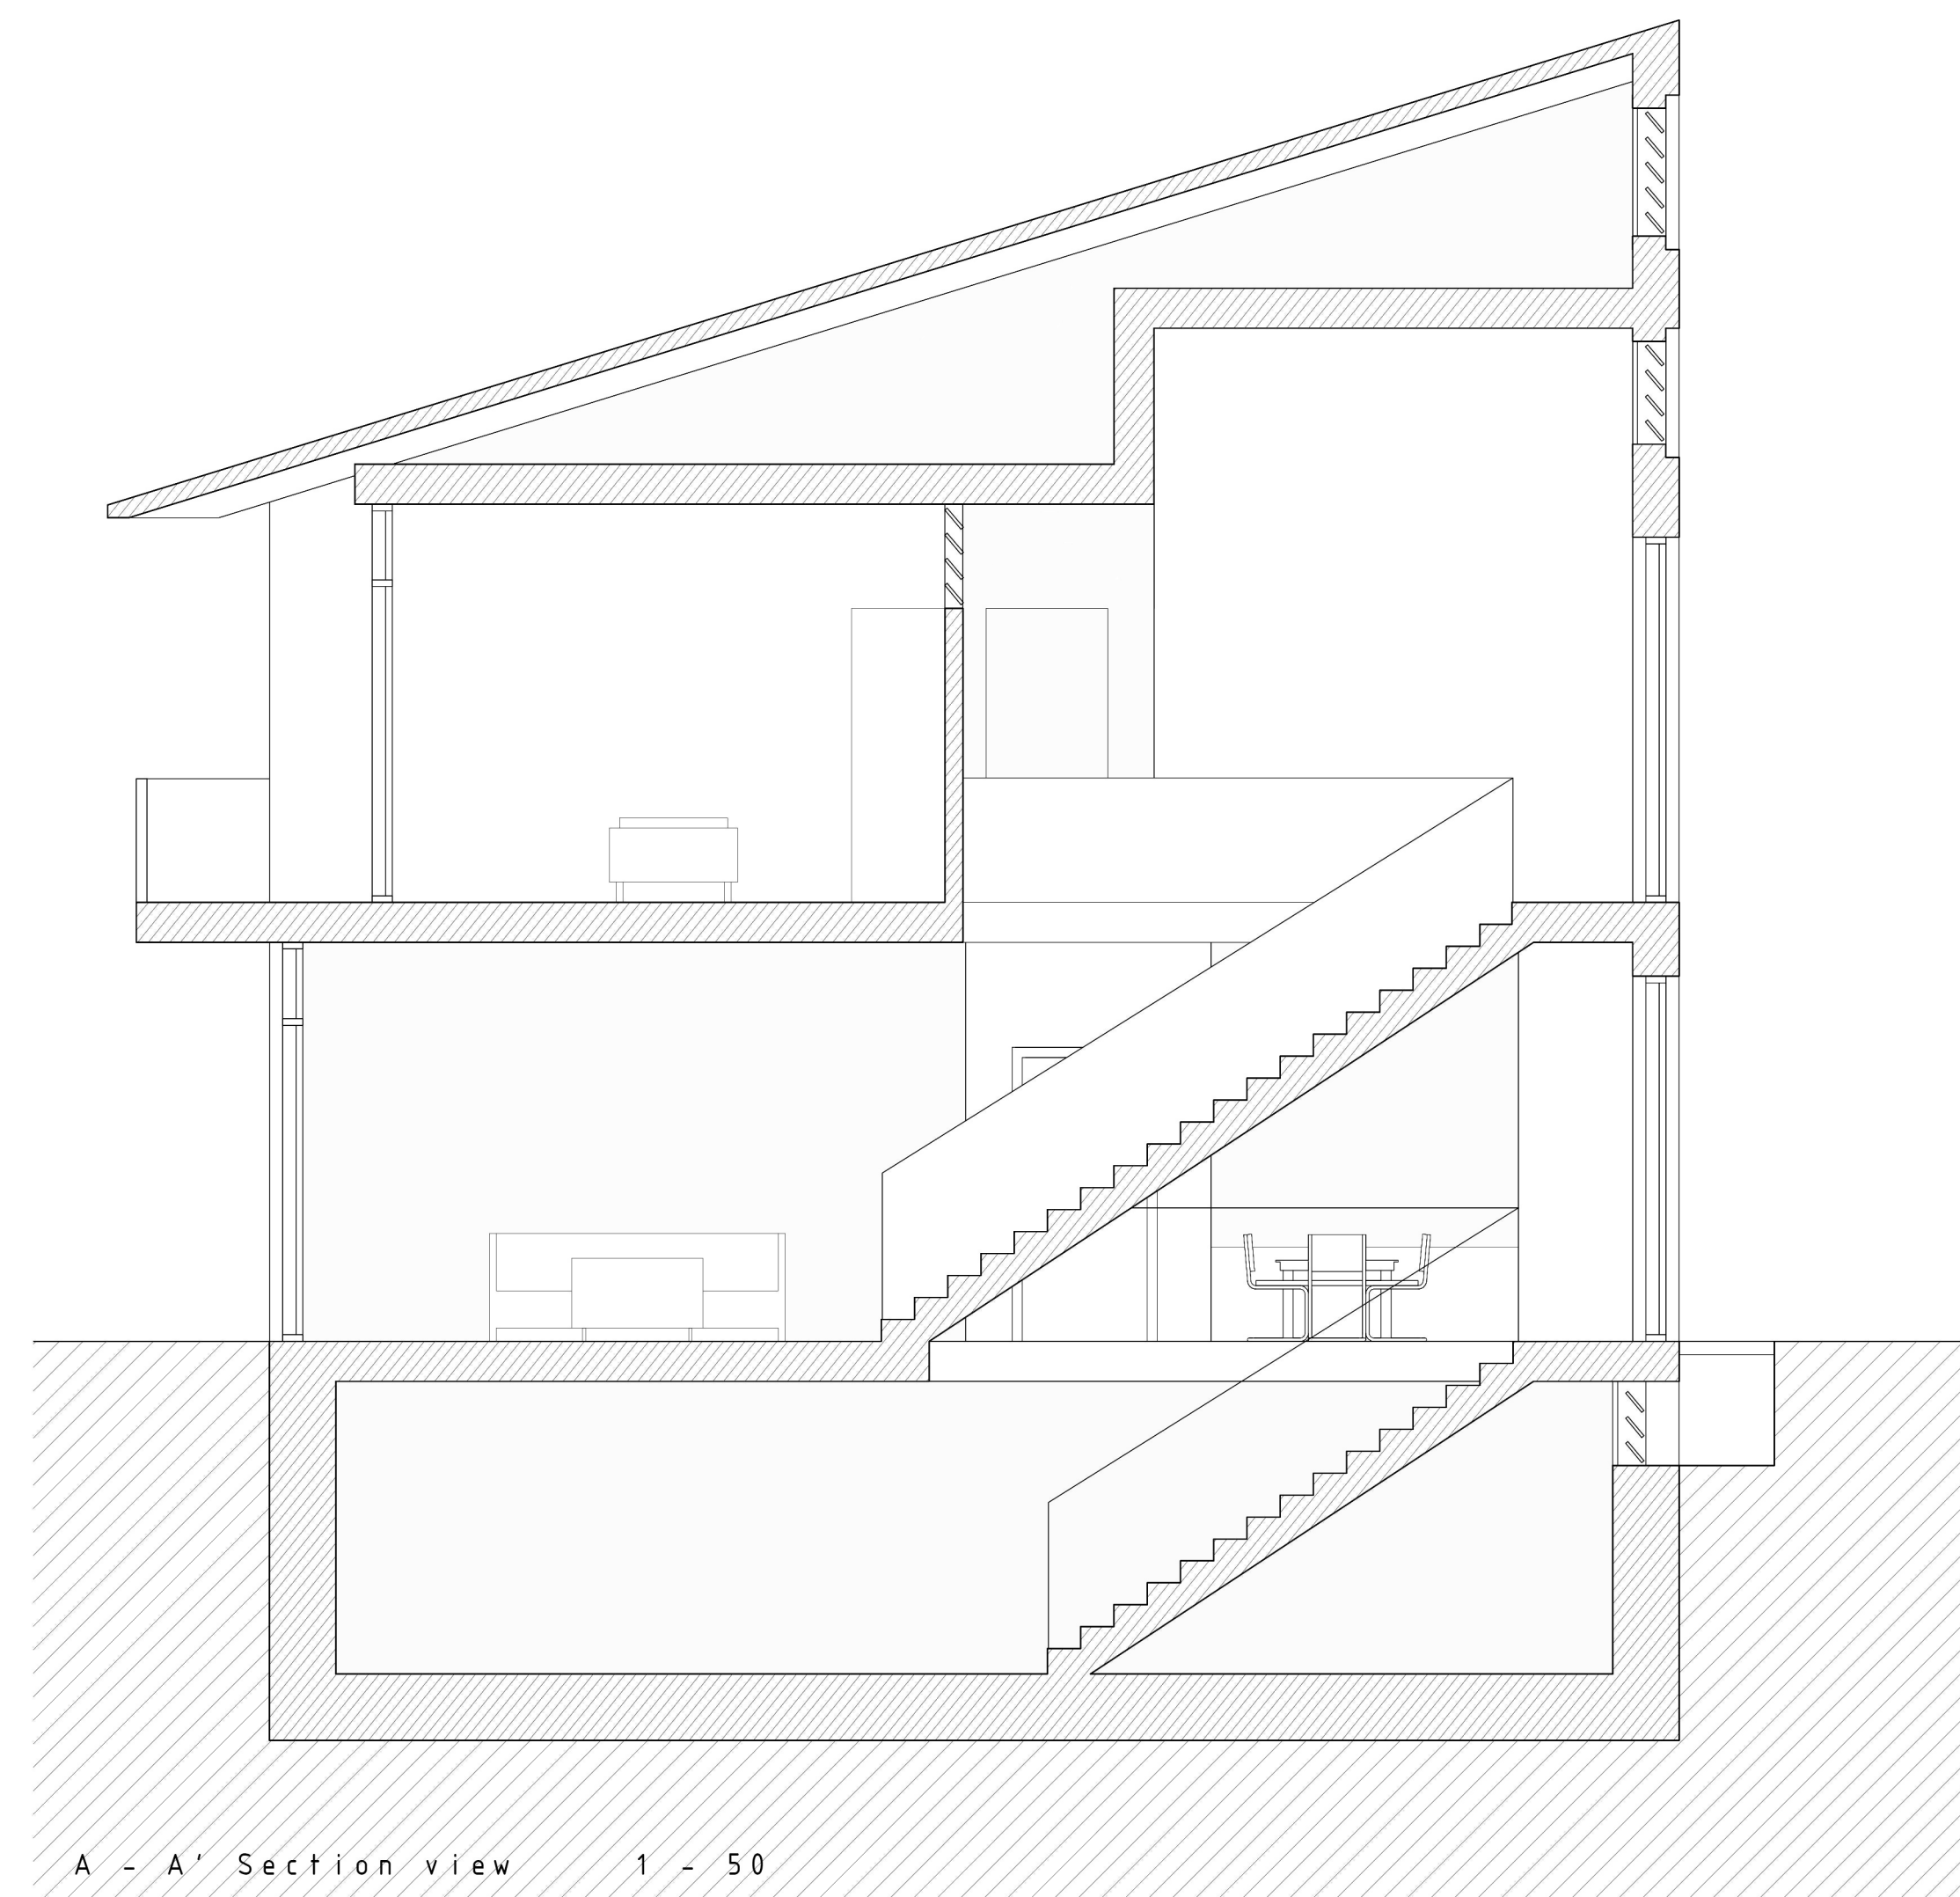

A - A' Section view  
1 - 50

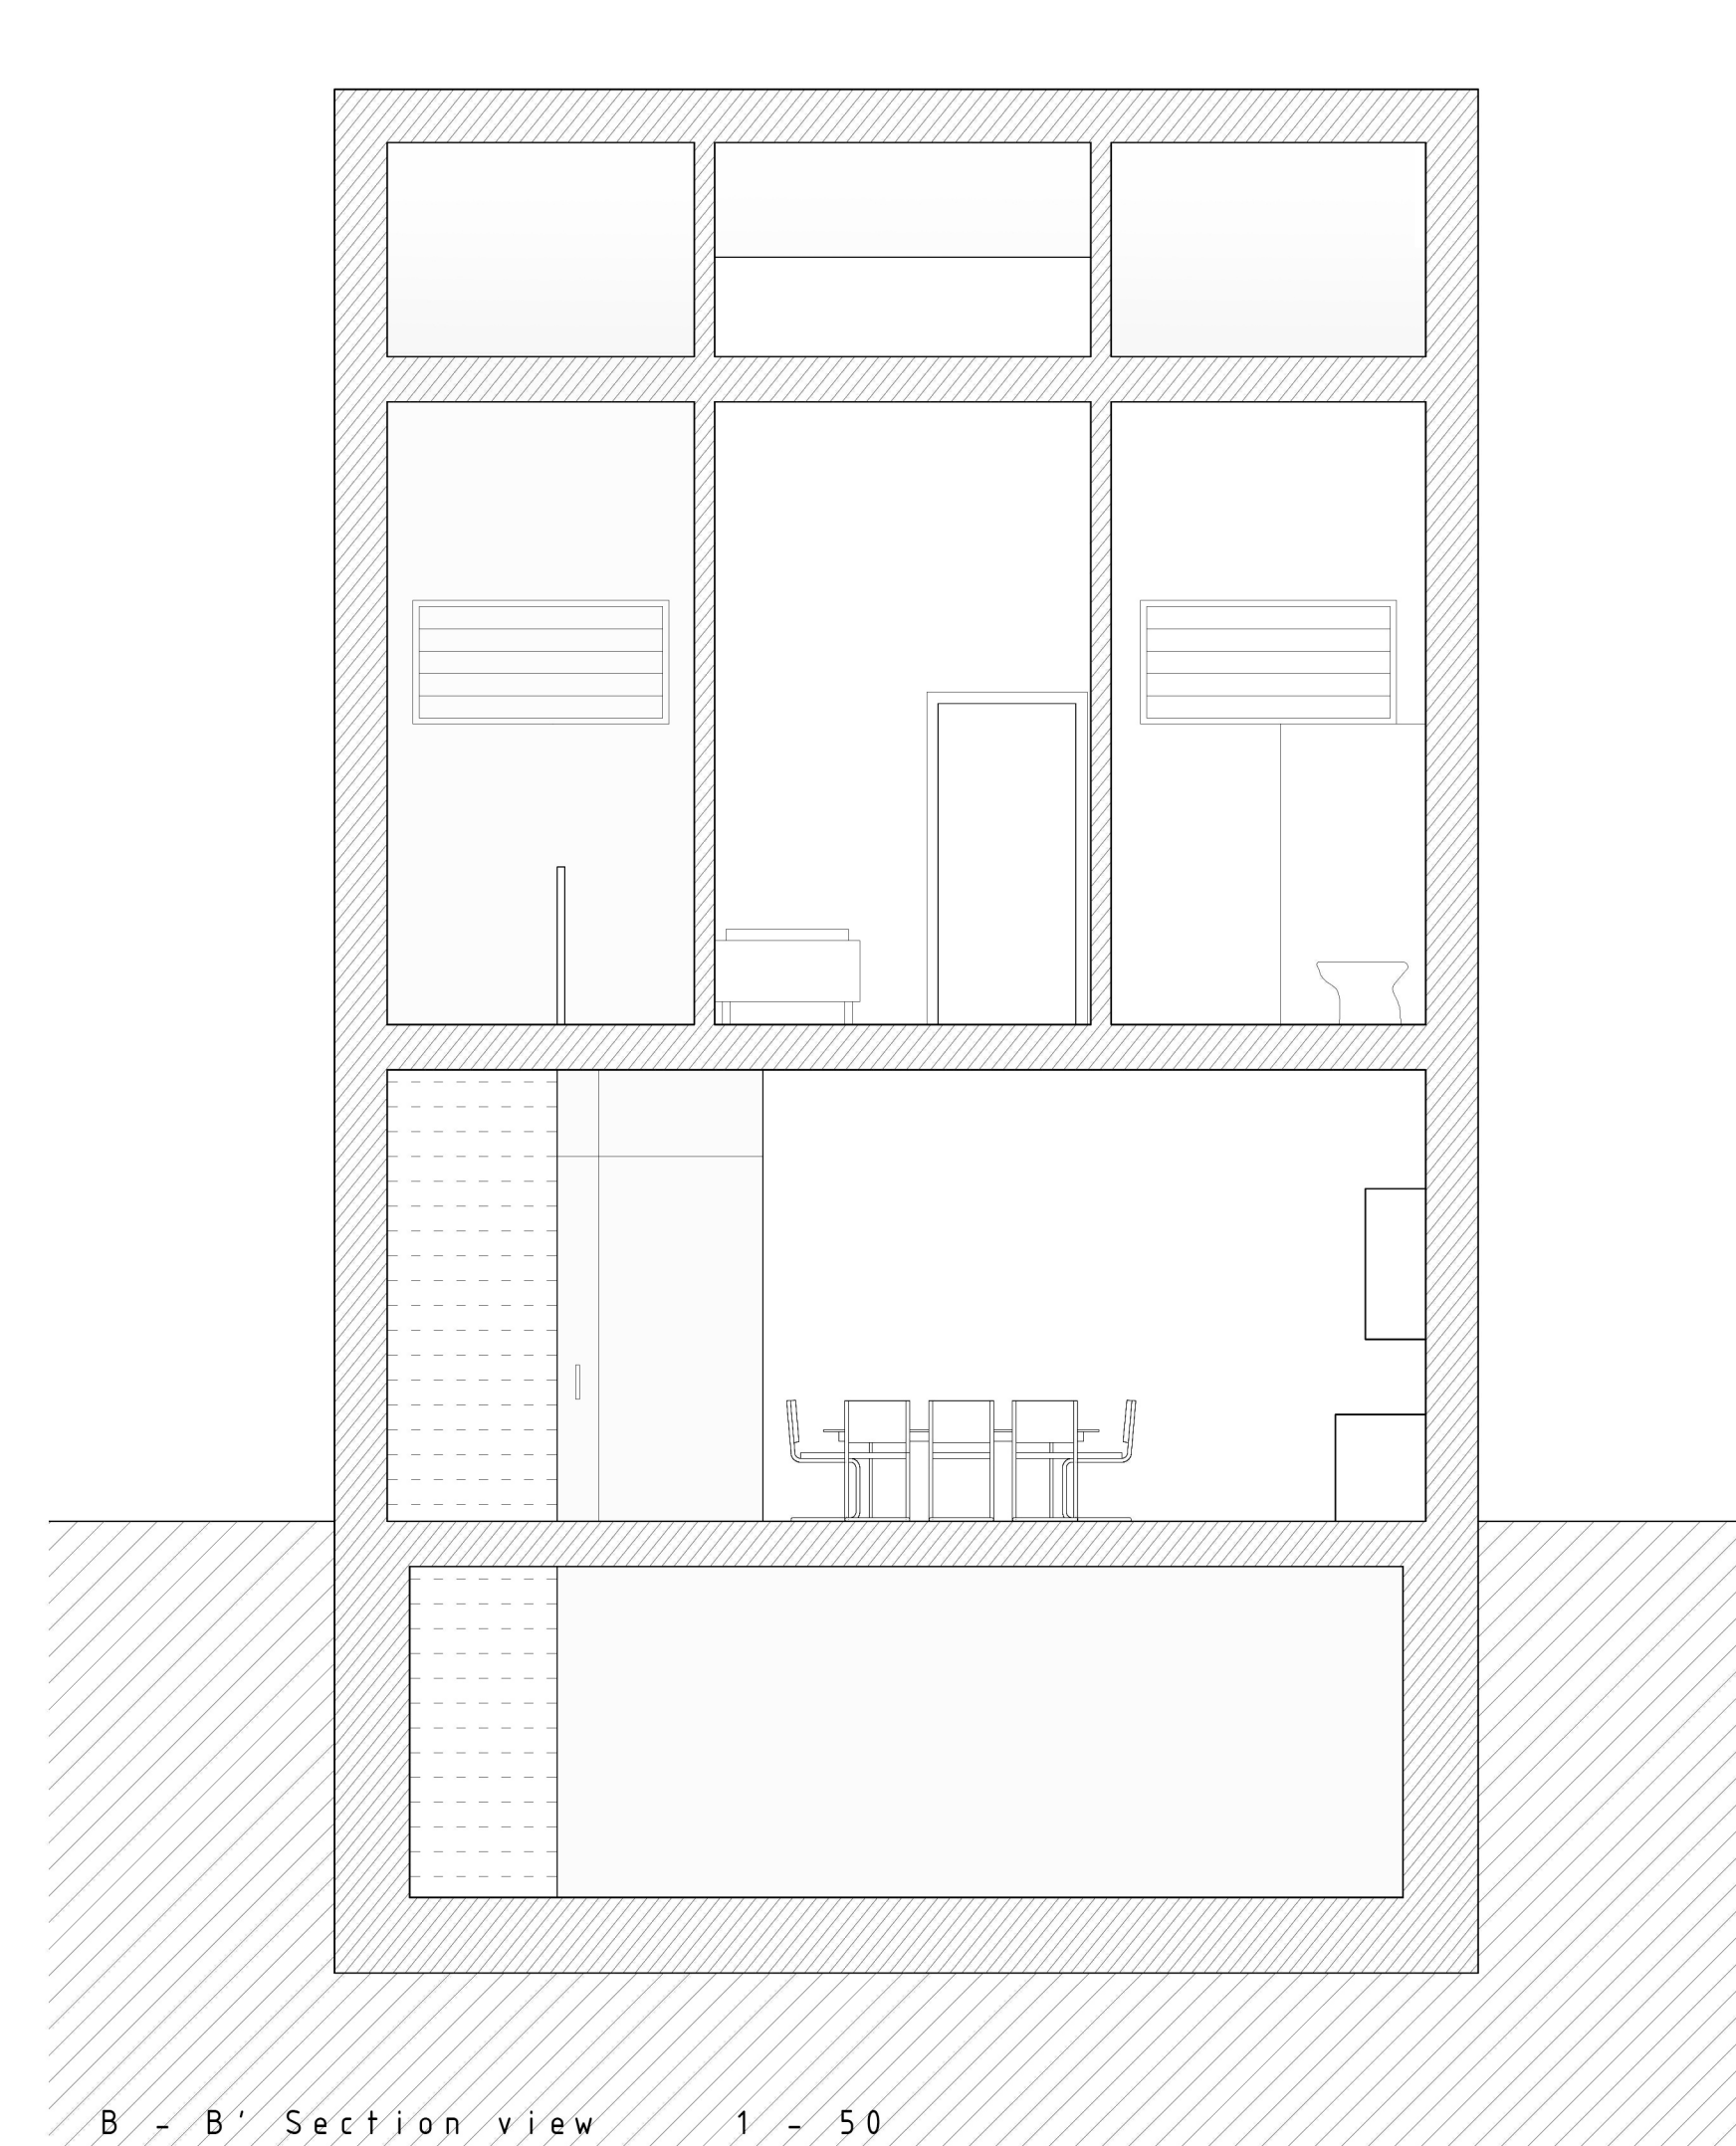

B - B' Section view  
1 - 50

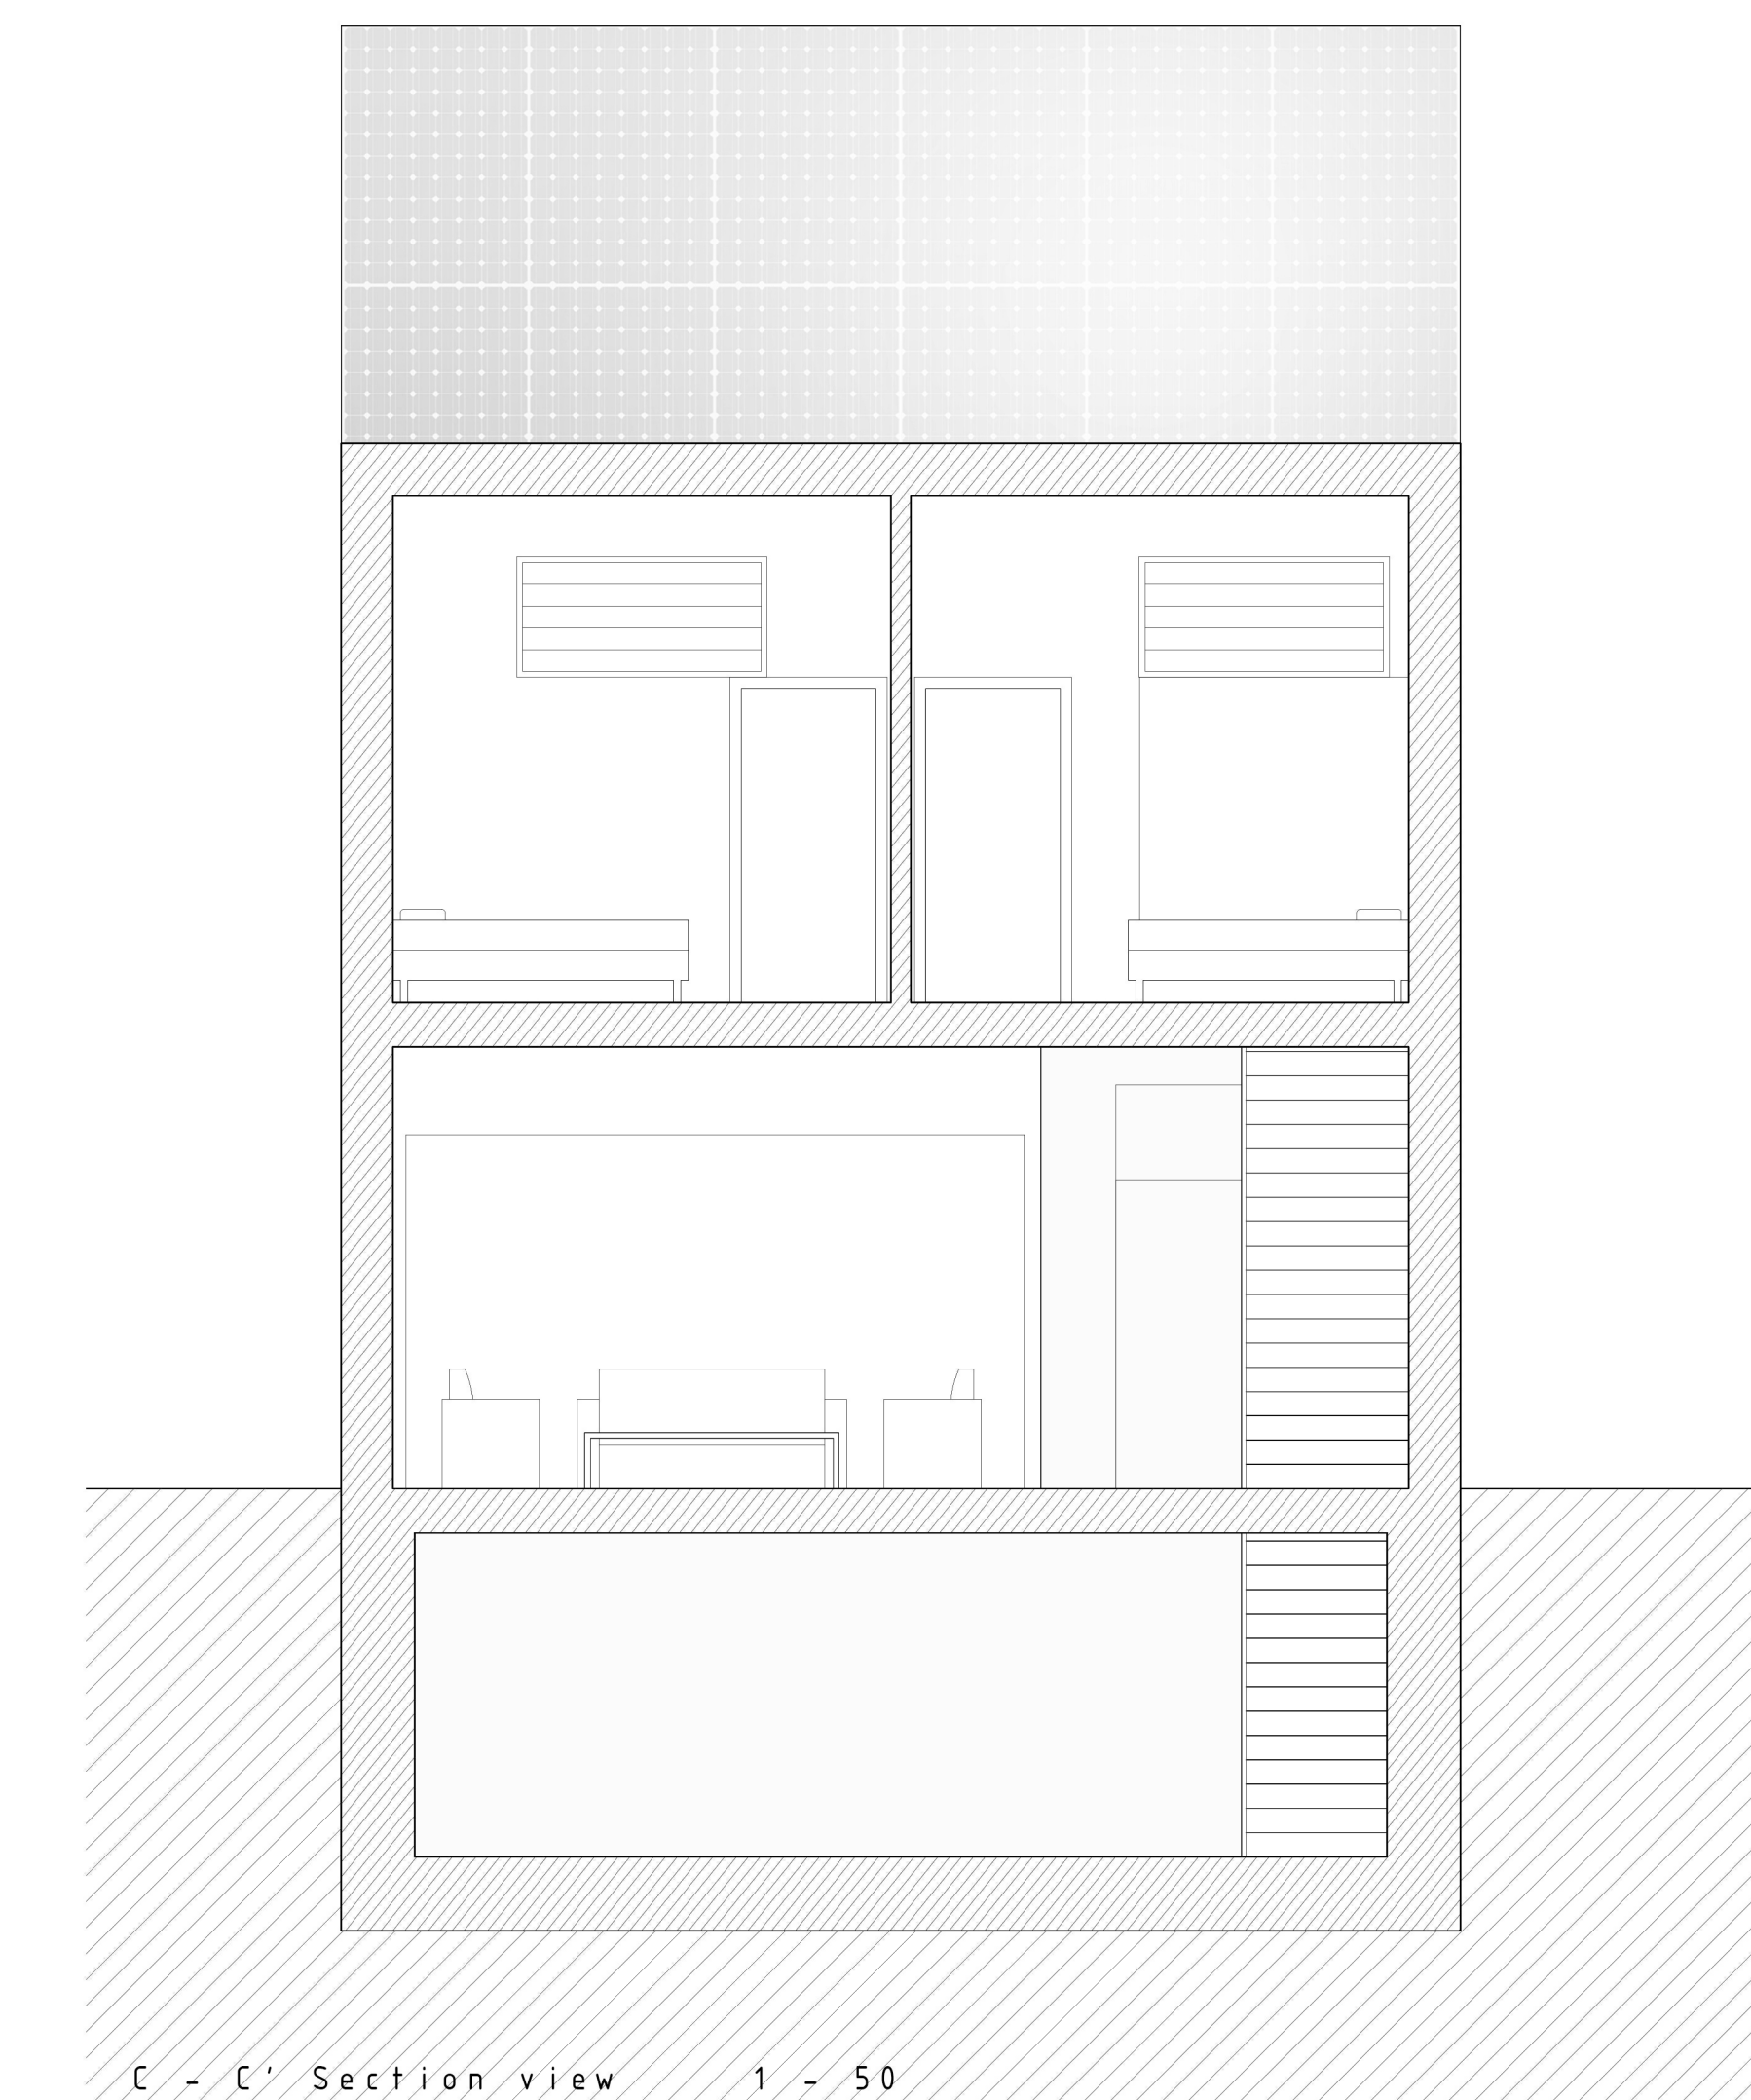

C - C' Section view  
1 - 50