


FLOOR PLAN : ENTRANCE DOOR
SCALE: 1-20
FRONT VIEW: DOOR ENTRANCE
SCALE: 1-20
SECTION: DOOR ENTRANCE
SCALE: 1-20
DETAILS:
SCALE: 1-5

REFERENCE PLAN

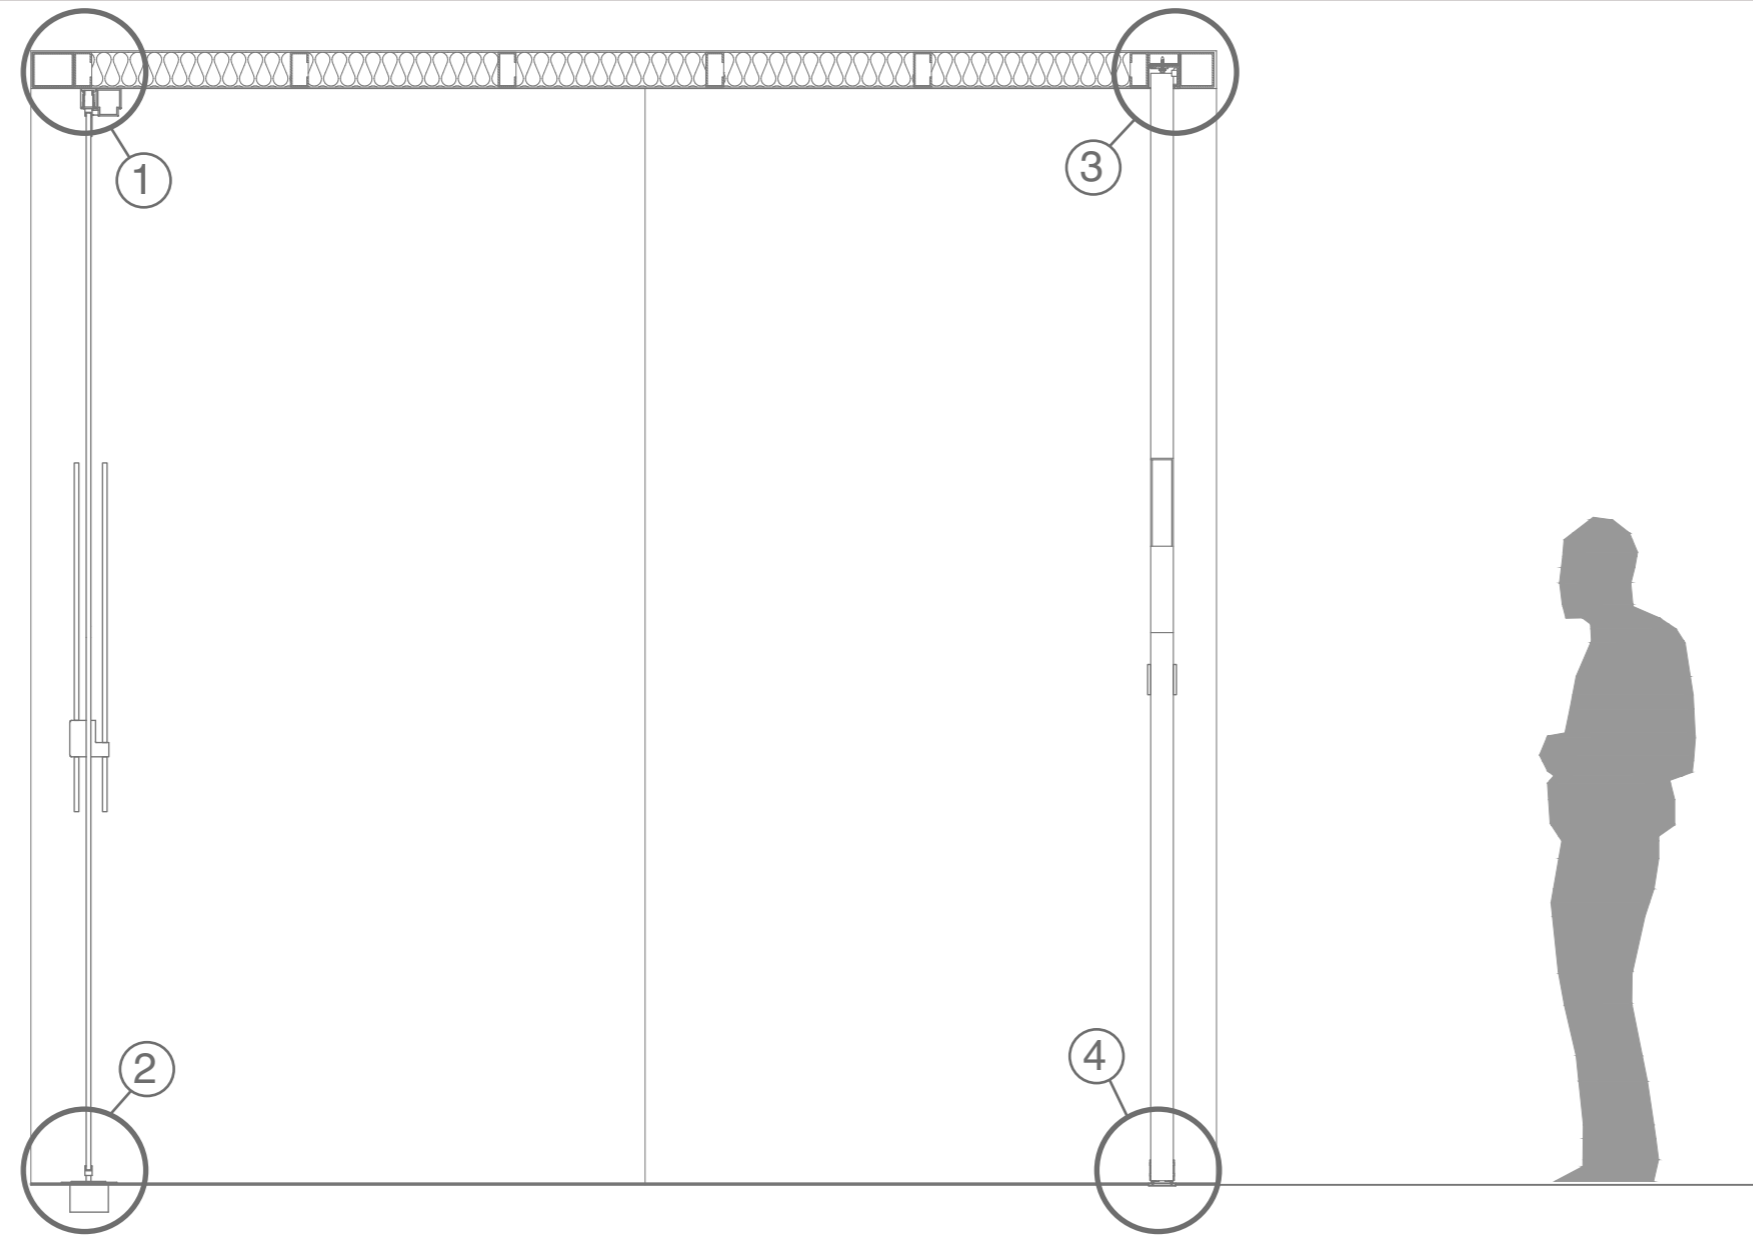

CHAPTER 5 : PROJECT - PART 6

