


# CHAPTER 5 : PROJECT - PART 4

FLOOR PLAN : GROUND FLOOR AREA  
SCALE: 1-100

SECTIONS : A-A B-B C-C D-D  
SCALE: 1-100

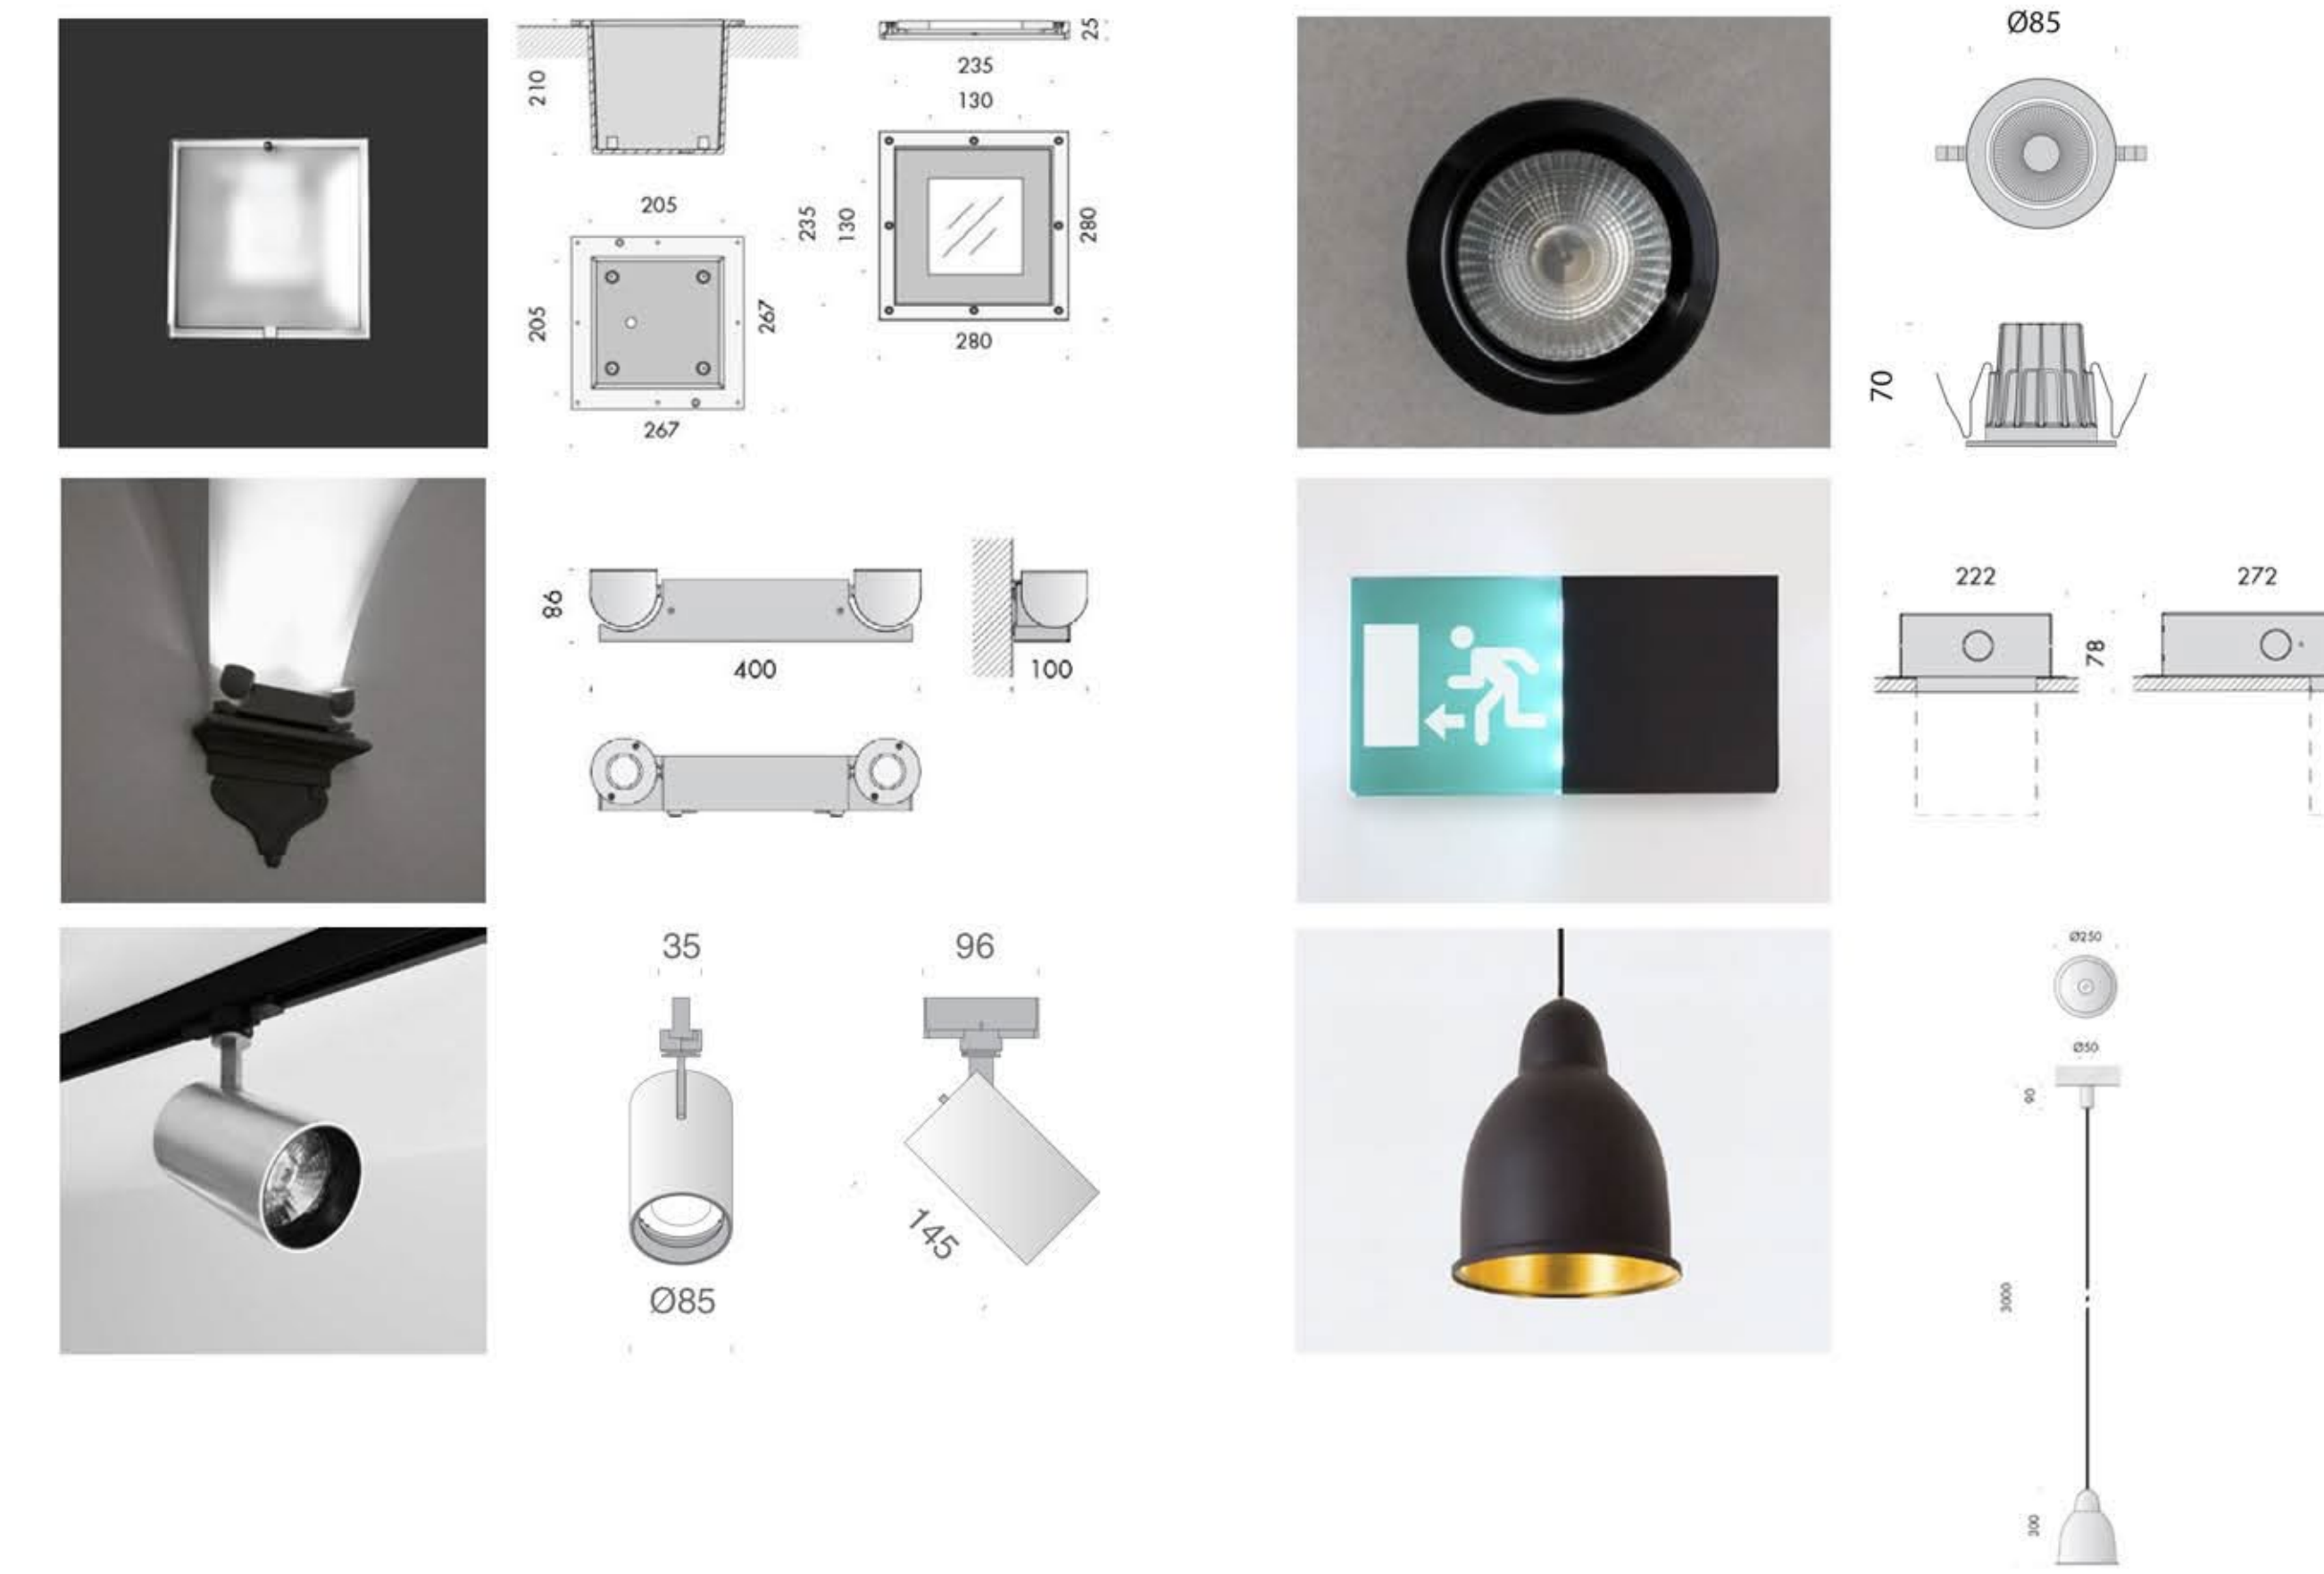

LIGHTING FITTINGS

