




SECTION A 1:500

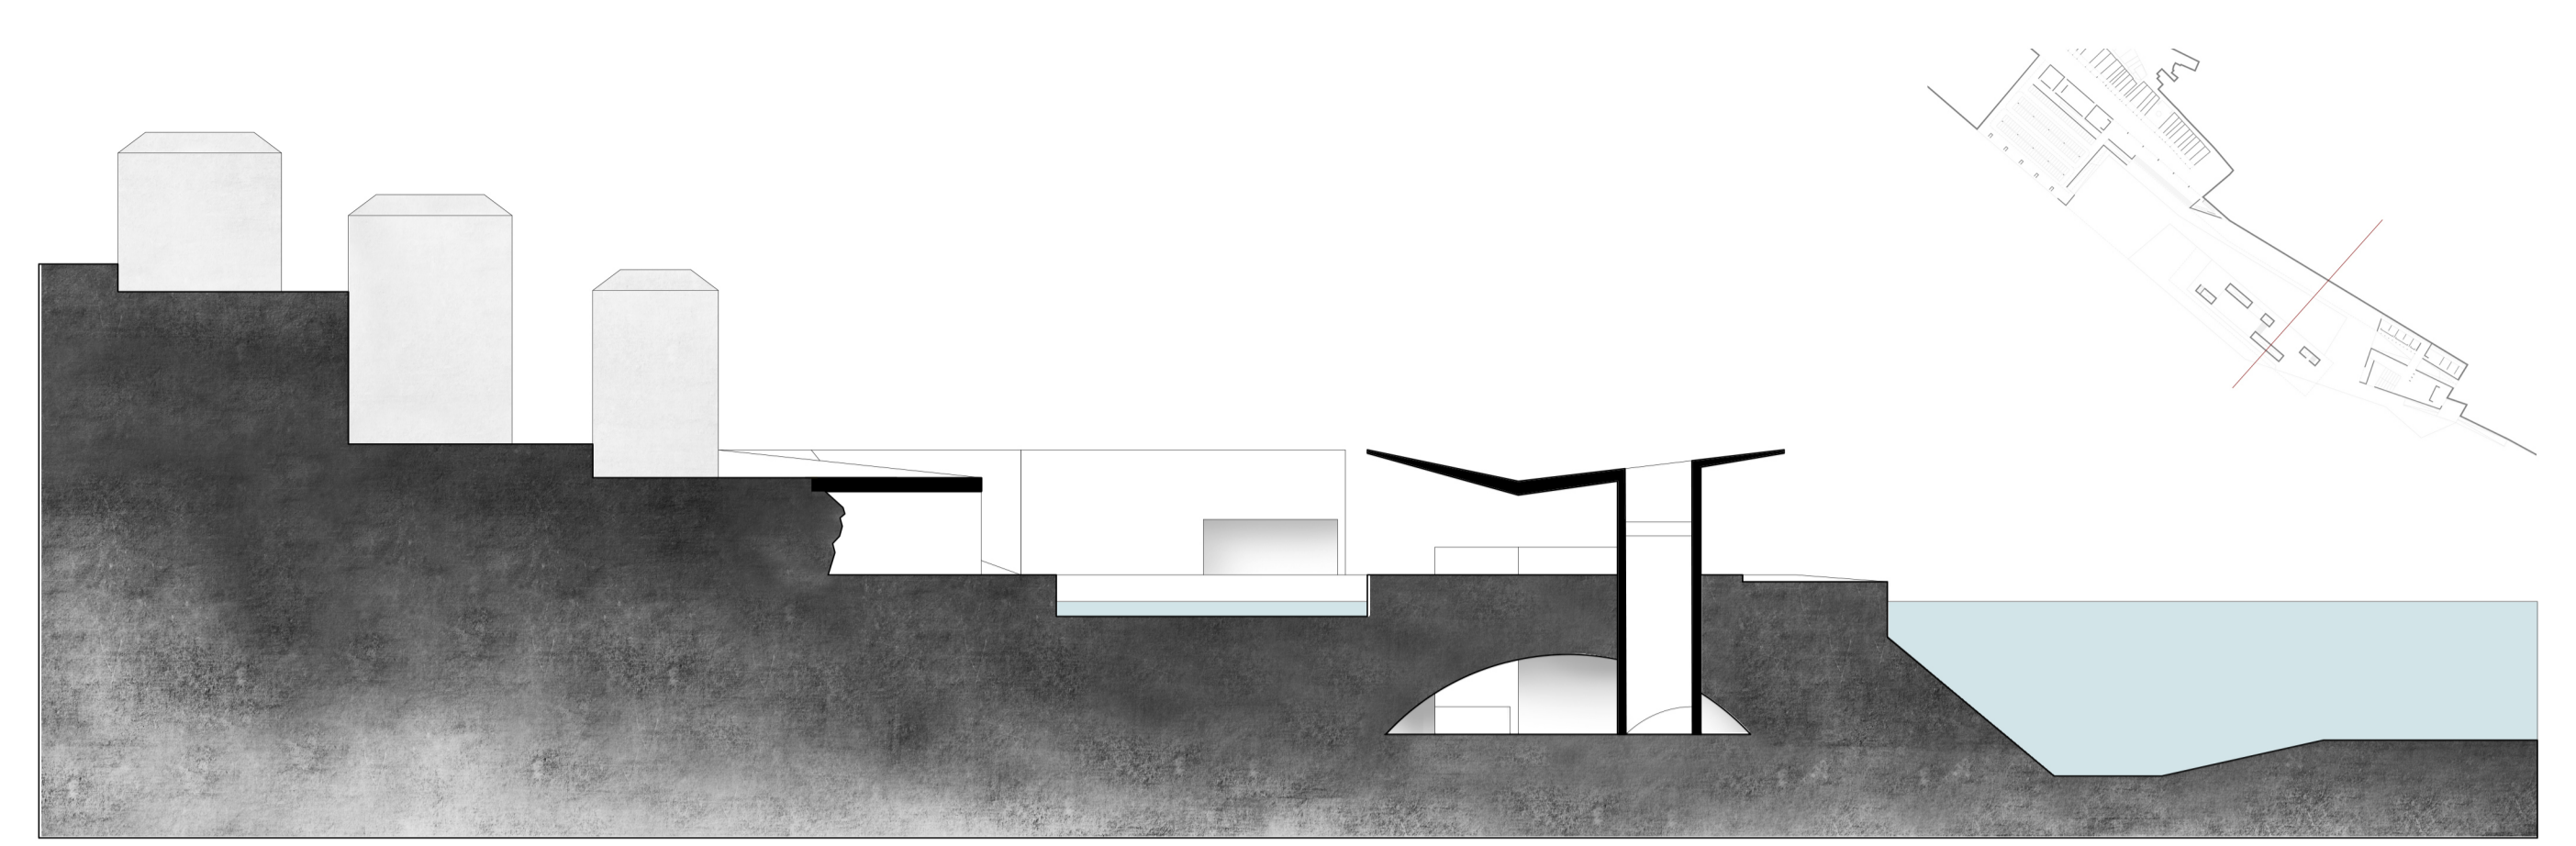


SECTION E 1:500

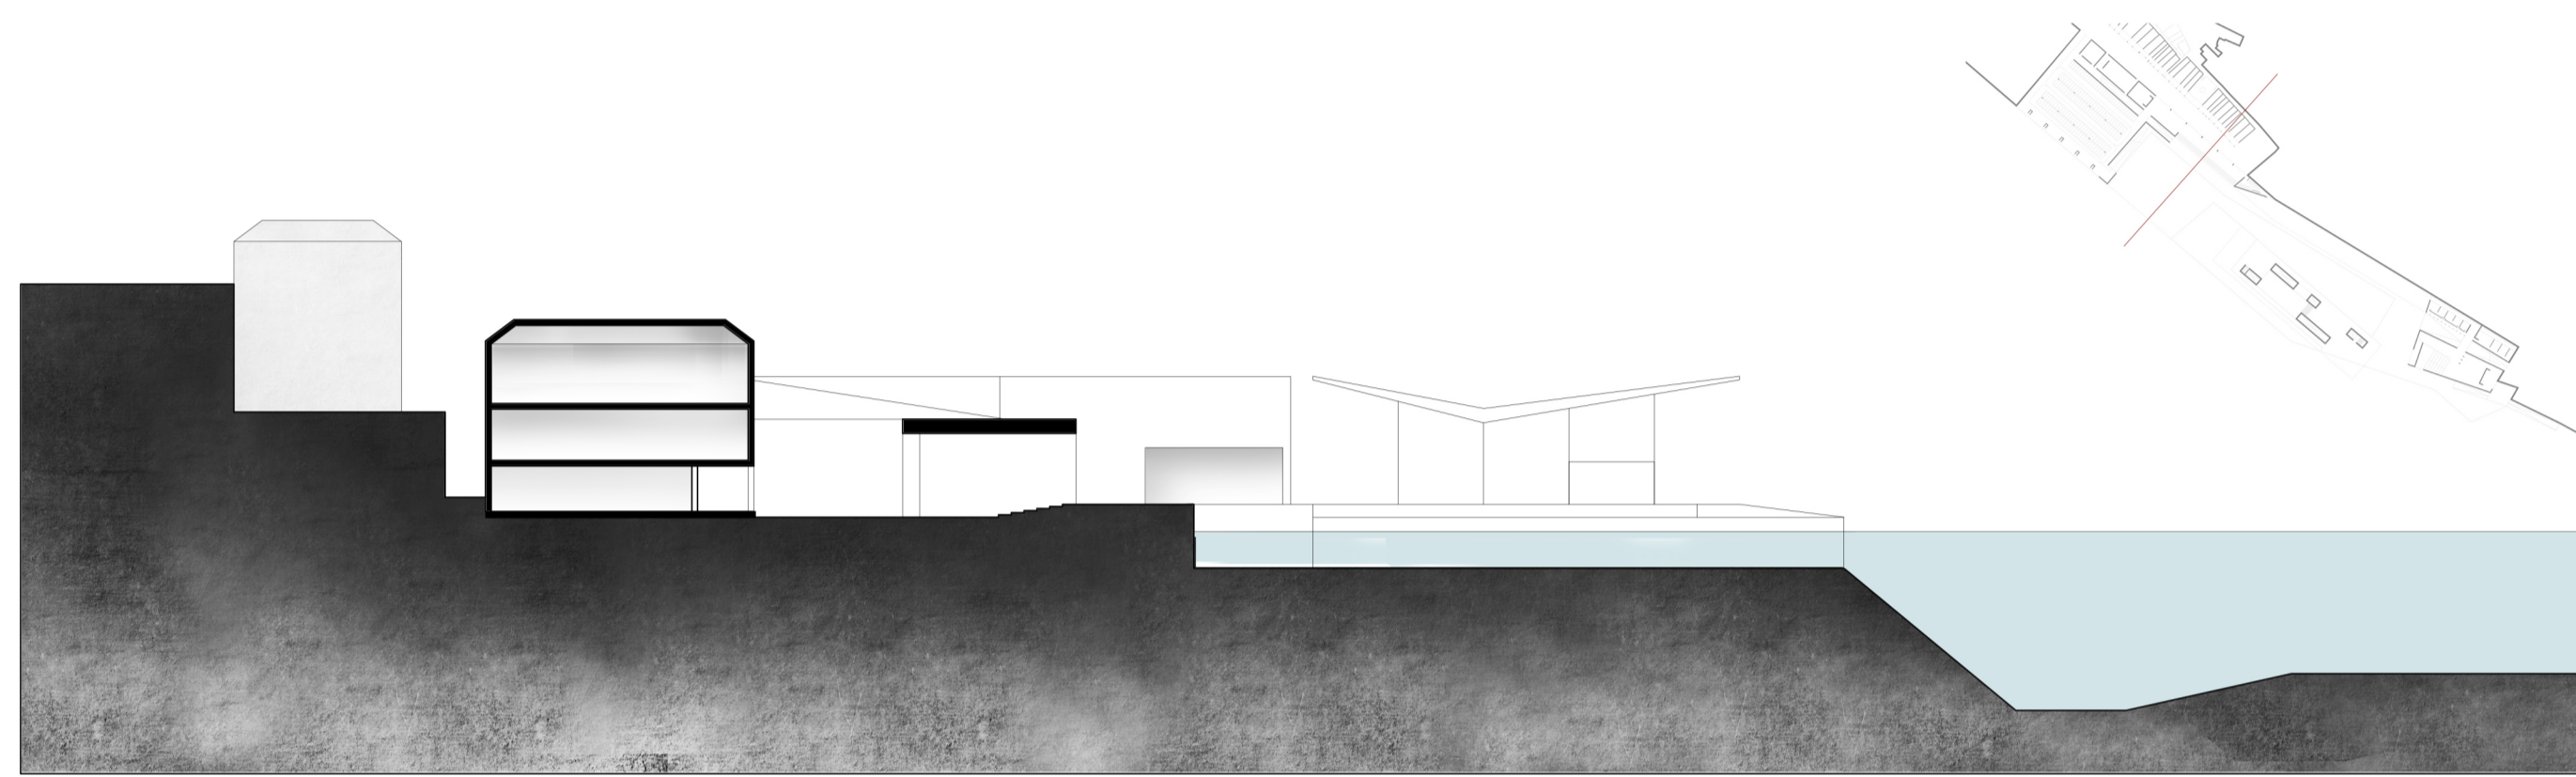


SECTION B 1:500

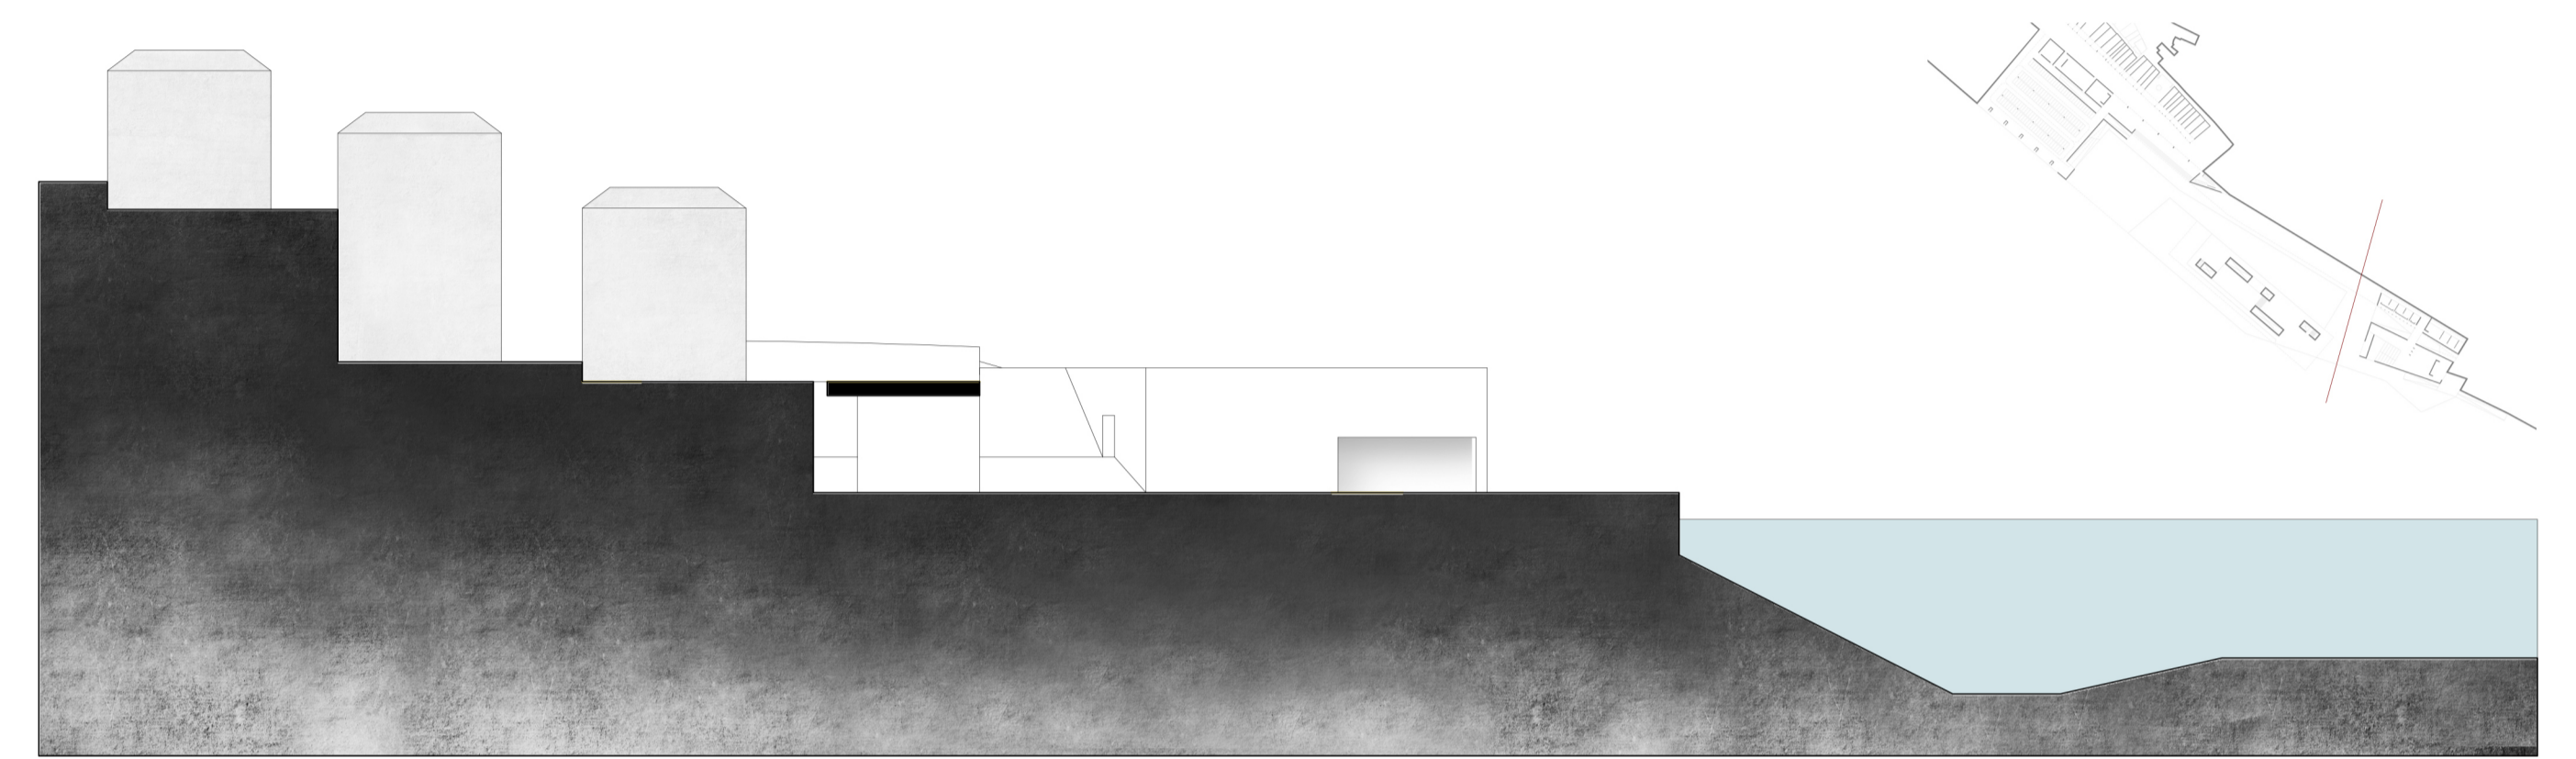


SECTION F 1:500

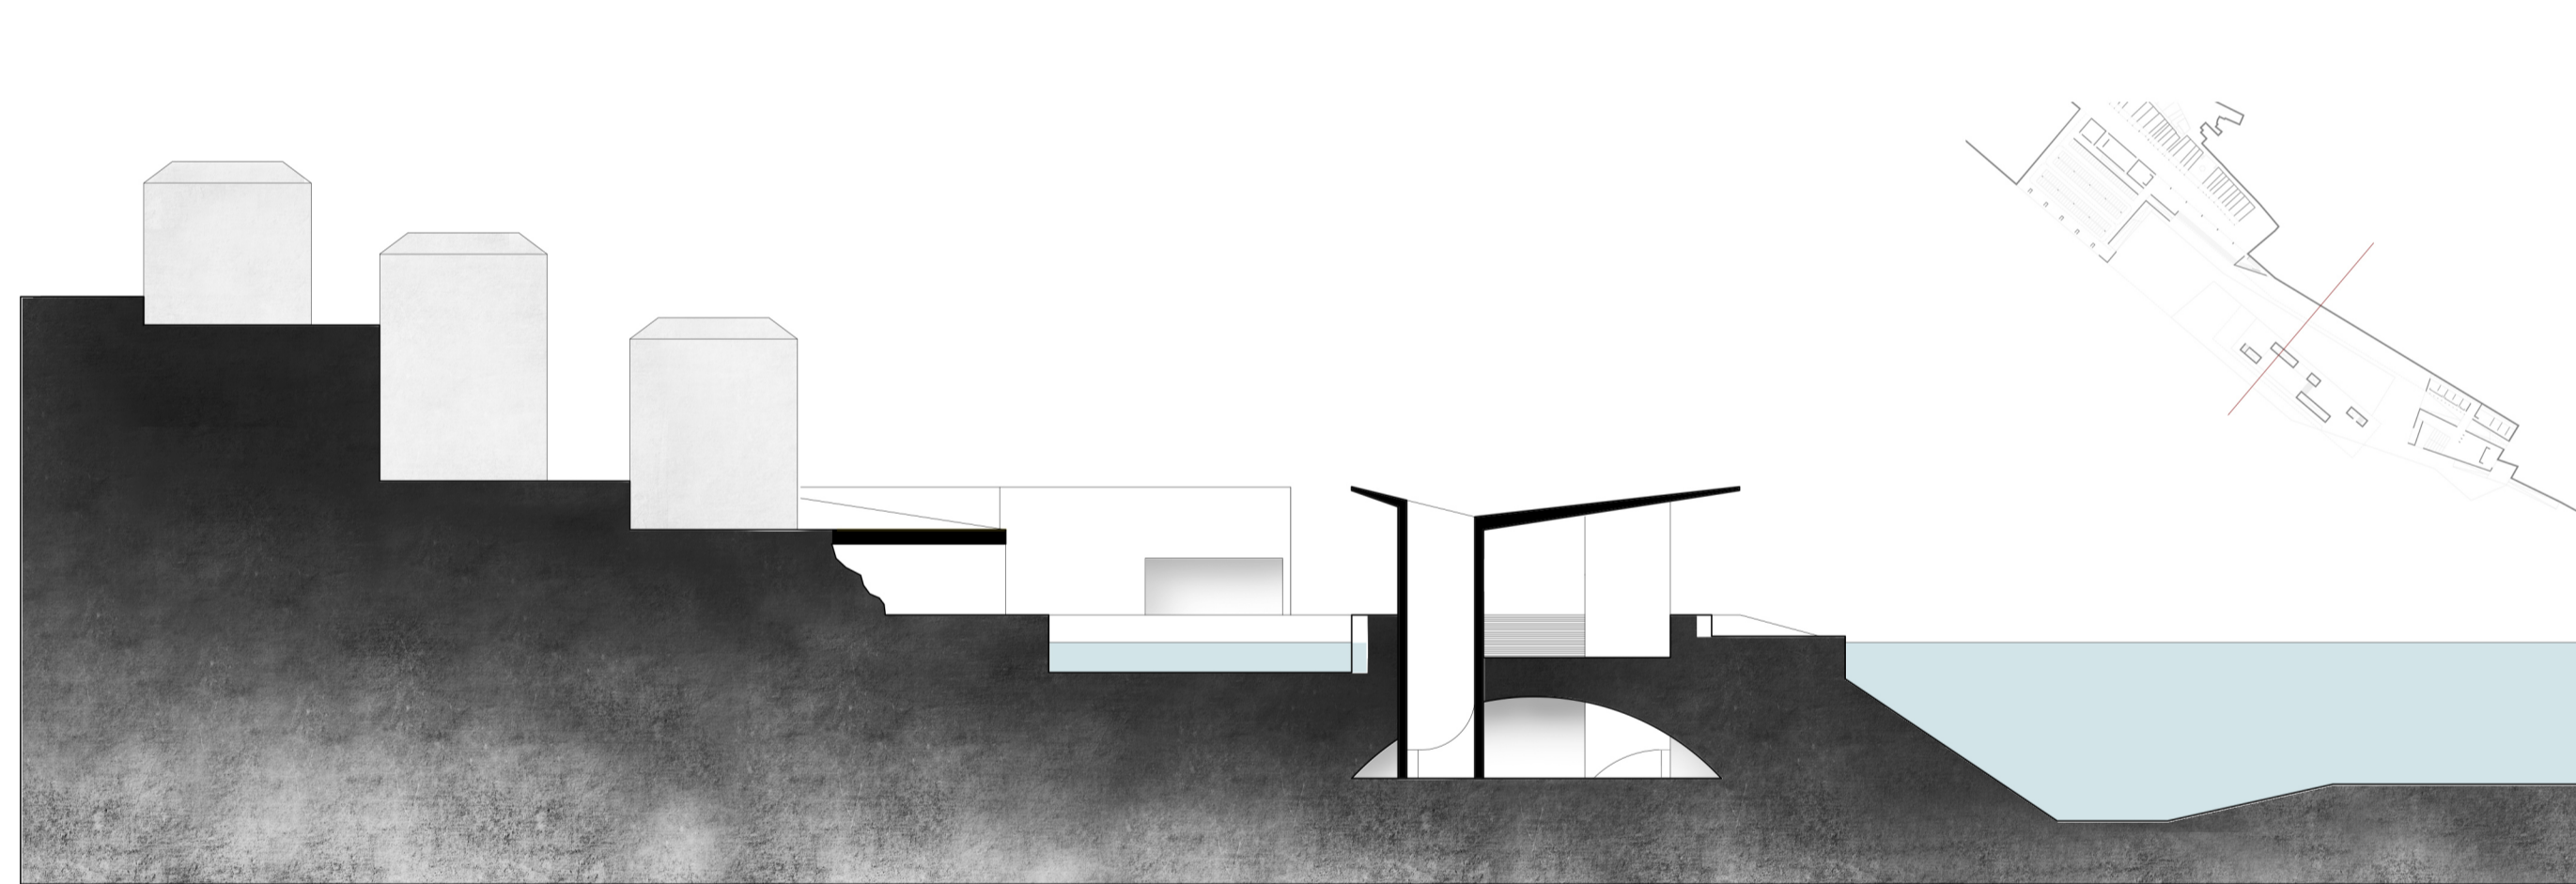


SECTION C 1:500

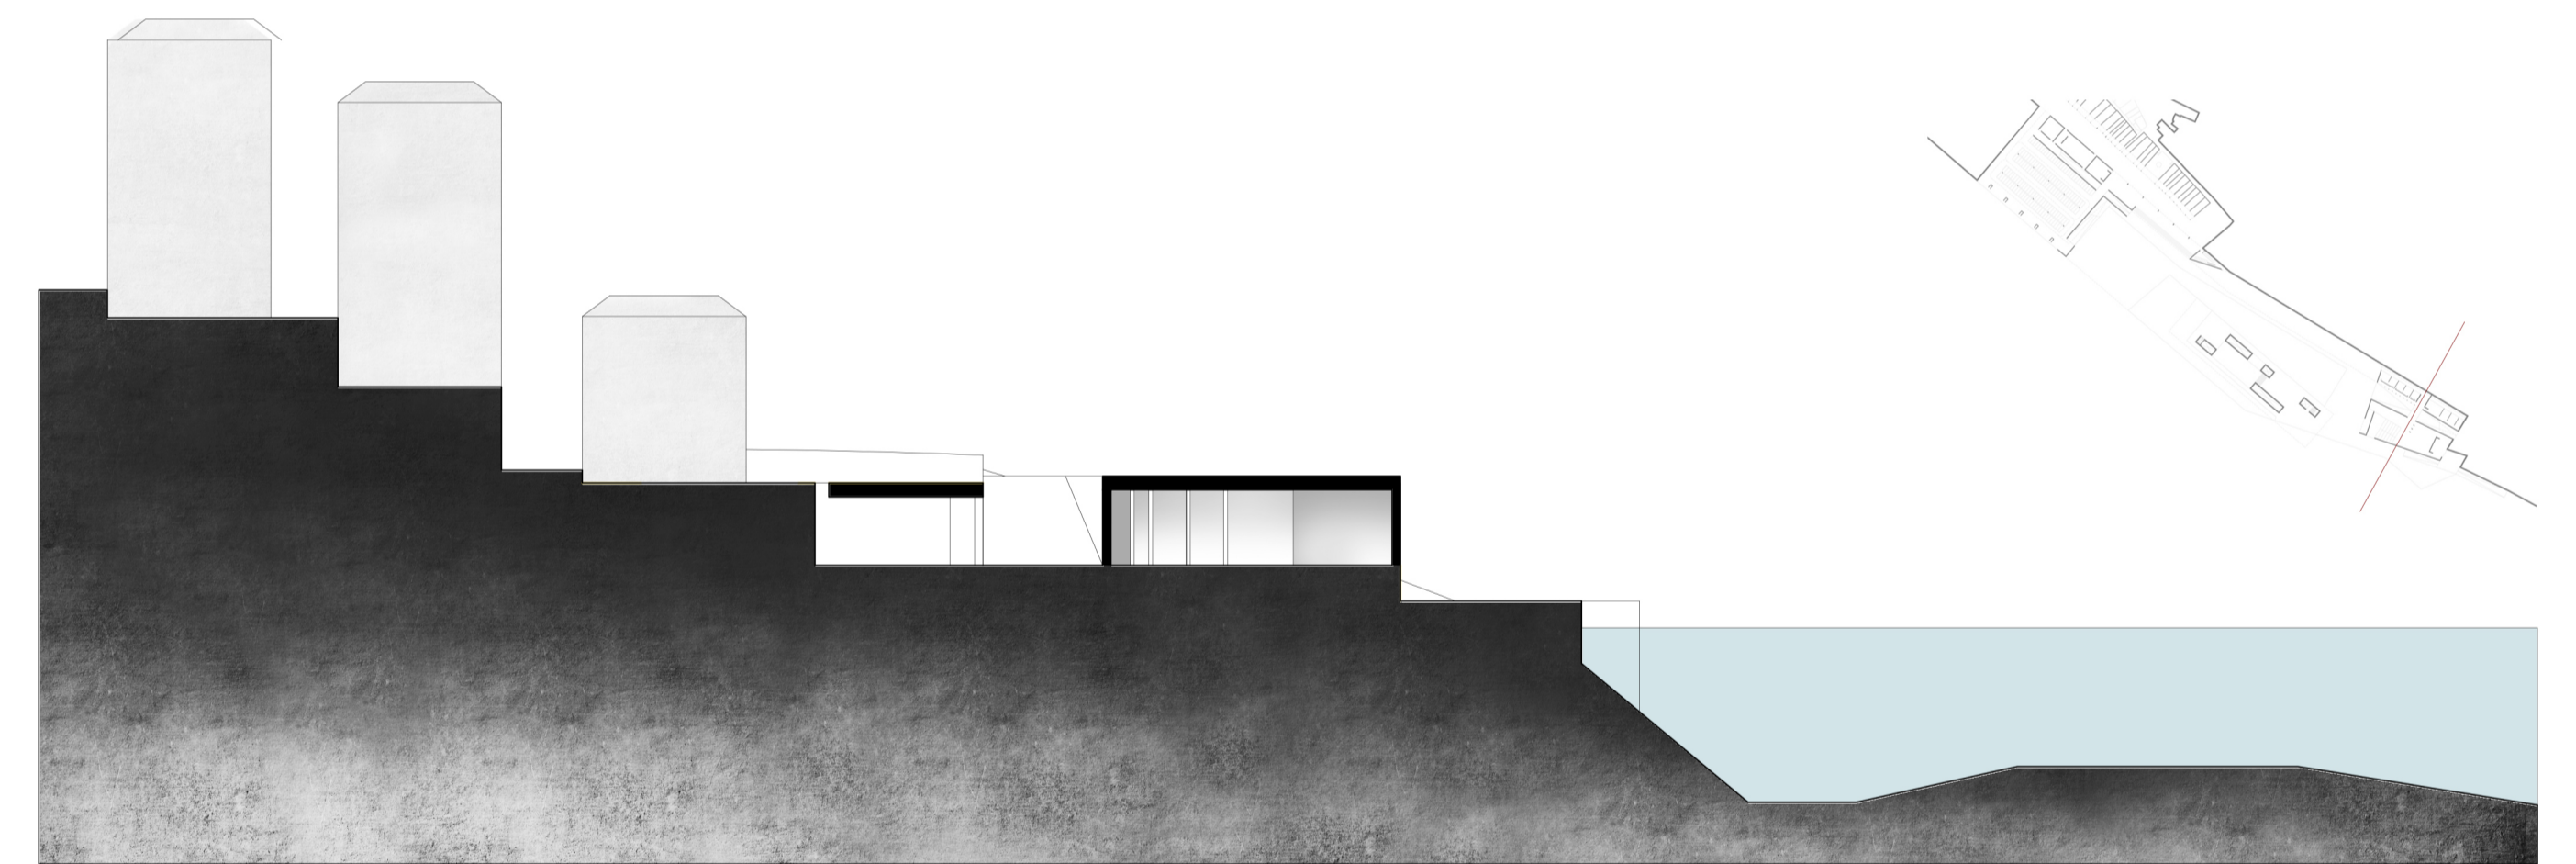

SECTION G 1:500

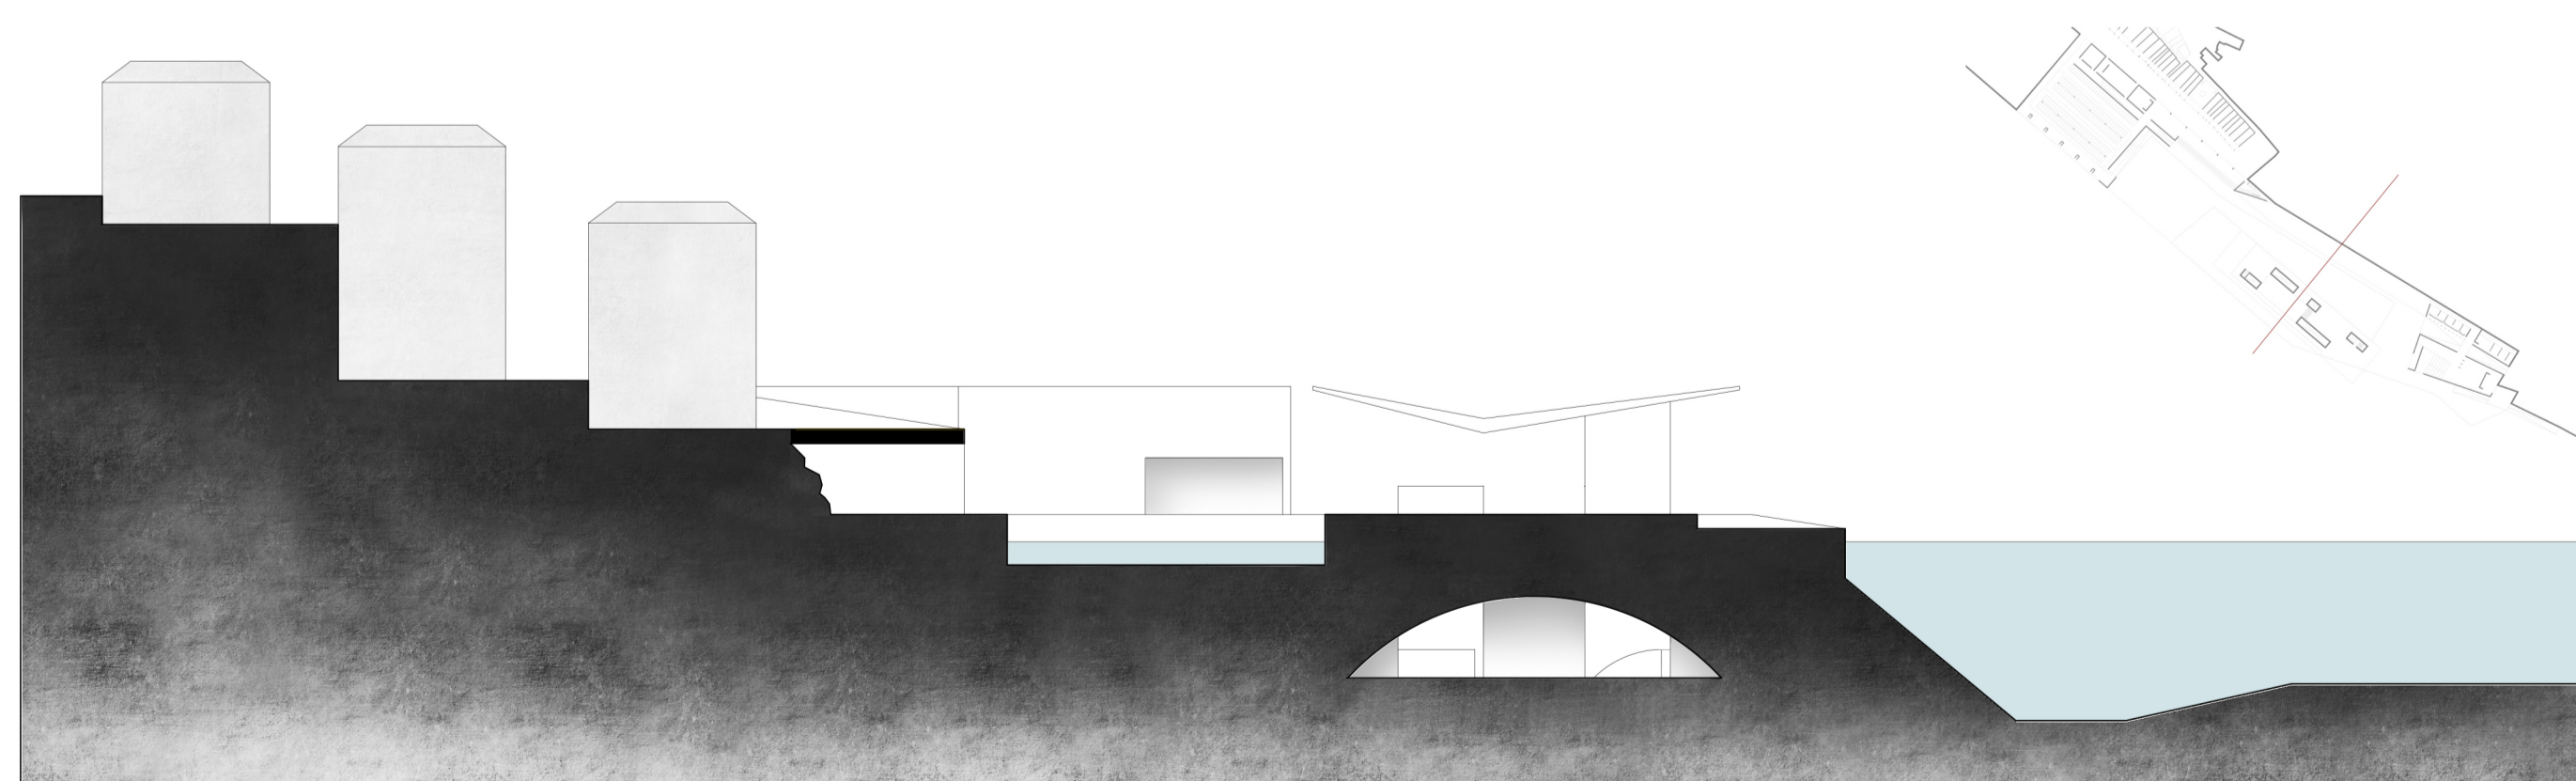

SECTION D 1:500

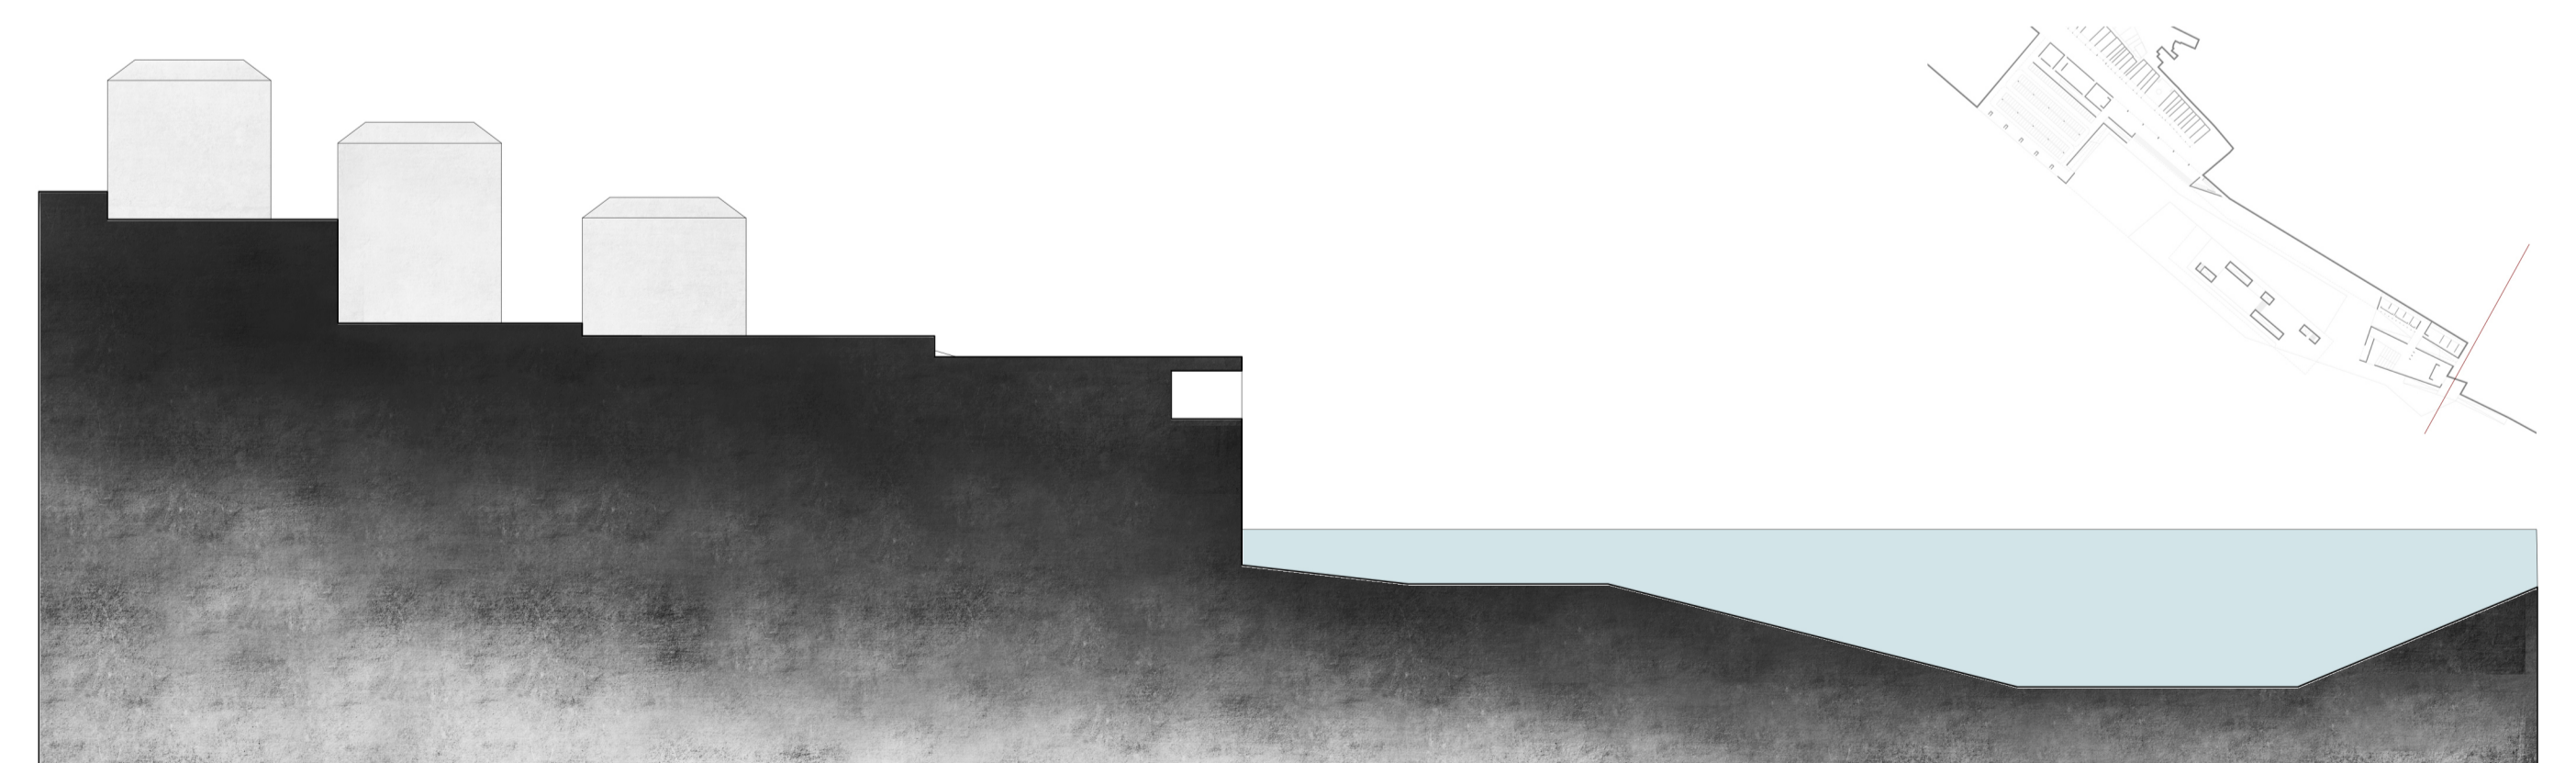

SECTION H 1:500

